
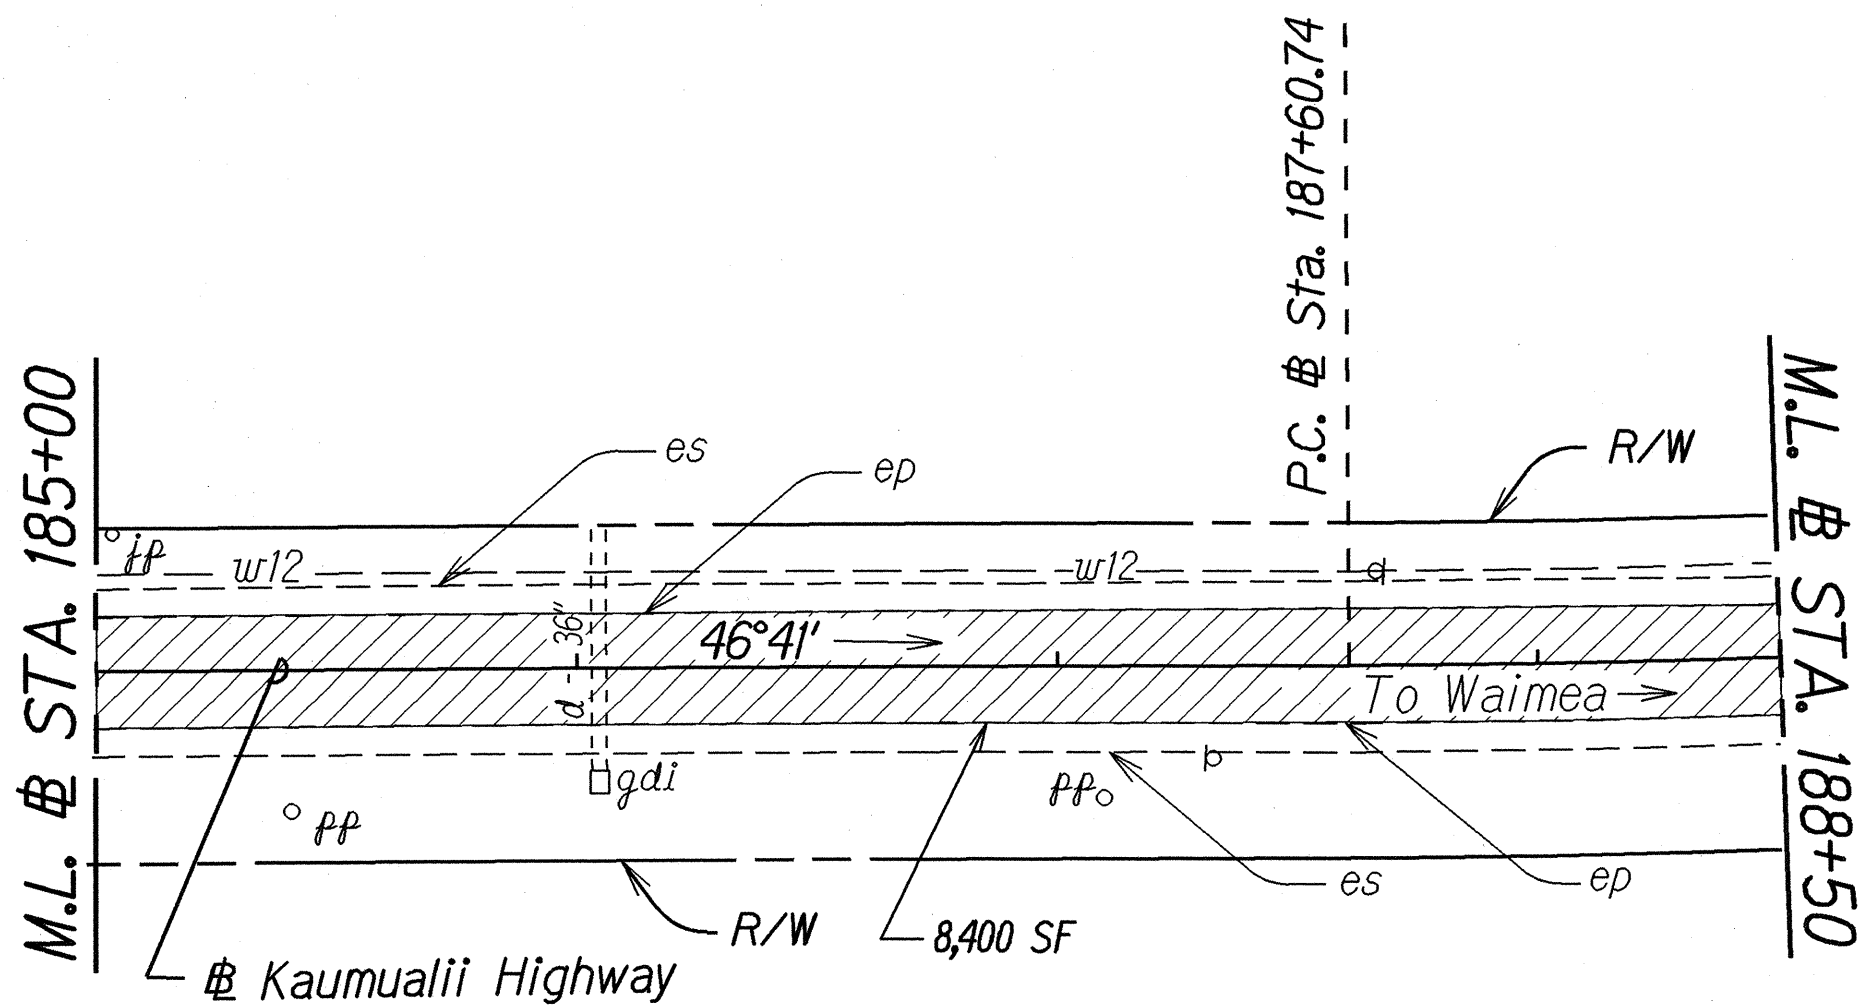
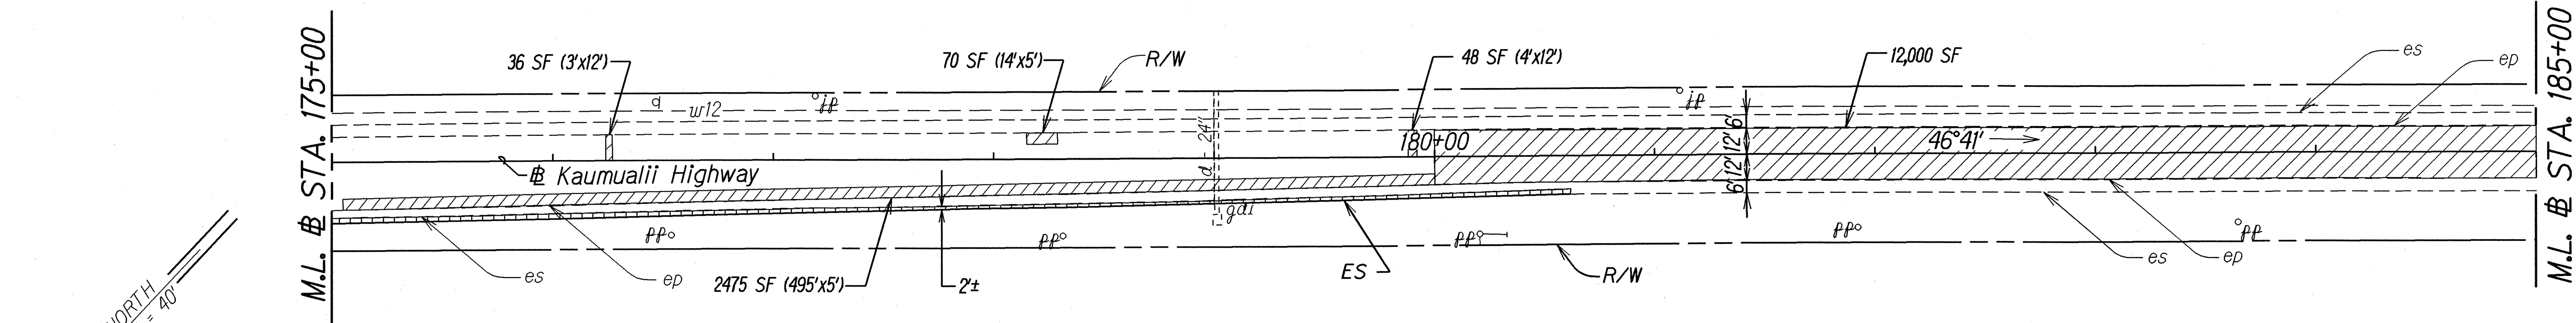


FED. ROAD DIST. NO.	STATE	PROJ. NO.	FISCAL YEAR	SHEET NO.	TOTAL SHEETS
HAWAII	HAW.	50C-02-01M	2003	8	18

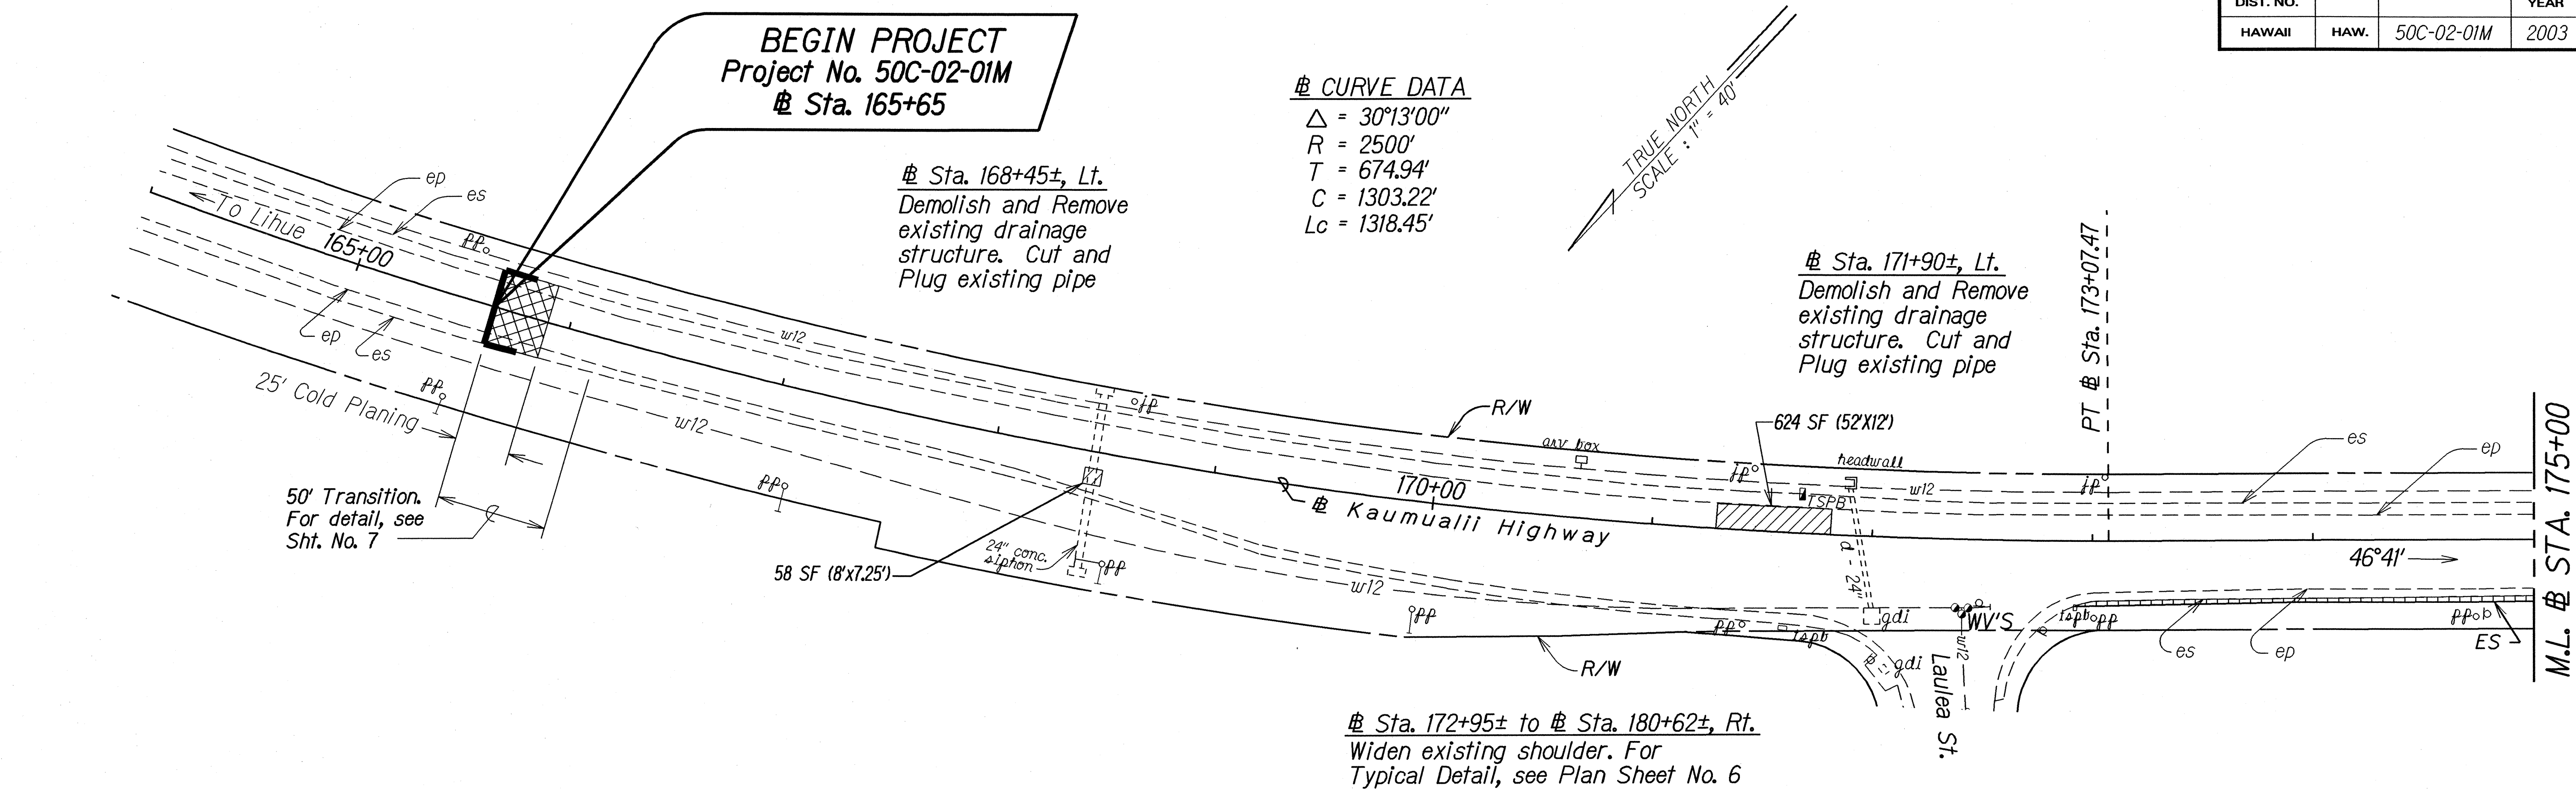

- Notes:
- For Typical Cold Planed Transition Detail to existing side road (Laulea Street), see Plan Sheet No. 7
 - See Roadway Profile on Plan Sheet No. 11 for Elevation at finish grade for reconstruction areas.

STATE OF HAWAII
DEPARTMENT OF TRANSPORTATION
HIGHWAYS DIVISION


ROADWAY PLAN
KAUMUALII HIGHWAY RESURFACING
Vicinity of Laulea Street
to Halewili Road
Project No. 50C-02-01M

Scale: 1"=40' Date: April, 2003

SHEET No. 1 OF 3 SHEETS

ORIGINAL PLAN	SURVEY PLOTTED BY	DATE
NOTE BOOK	DRAWN BY	4/20/03
003567aw	TRACED BY	
003567aw	QUANTITIES BY	
003567aw	CHECKED BY	

FED. ROAD DIST. NO.	STATE	PROJ. NO.	FISCAL YEAR	SHEET NO.	TOTAL SHEETS
HAWAII	HAW.	50C-02-01M	2003	9	18

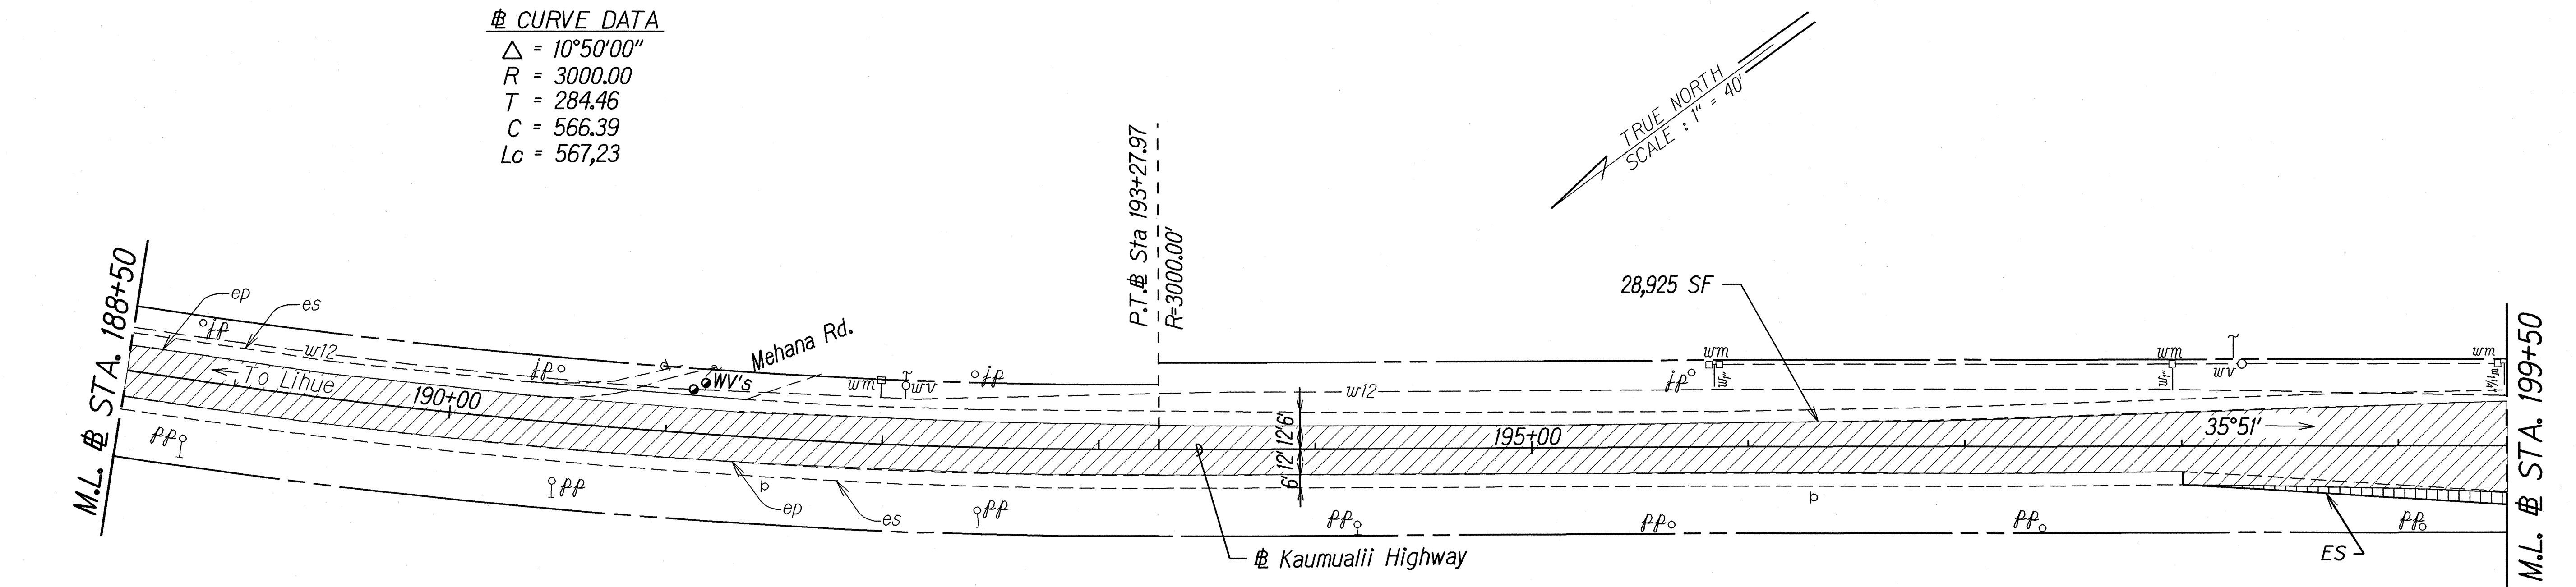


⊕ Sta. 198+00± to ⊕ Sta. 200+73±, Rt.
 Reconstruct and Widen existing shoulder.
 For Typical Detail, see Plan Sheet No. 6

⊕ Sta. 205+15± to ⊕ Sta. 206+00±, Rt. & Lt.
 Reconstruct and widen existing shoulder. For Typical
 Detail, See Plan Sheet No. 6 .

Note:
 For Typical Cold Planed Transition Detail to
 existing side roads (Mehana Road, Mahea Road,
 Laulea Street, Ulaula Road, Mehana Road and
 Eleele Road), see Plan Sheet No. 7

⊕ Sta. 205+15±, Rt. & Lt.
 Begin Grassed Swale. For Typical
 Roadway Detail, See Plan Sheet
 No. 6 .

⊕ Sta. 206+00±, Rt. & Lt.
 End Grassed Swale. For Typical
 Roadway Detail, See Plan Sheet
 No. 6 .

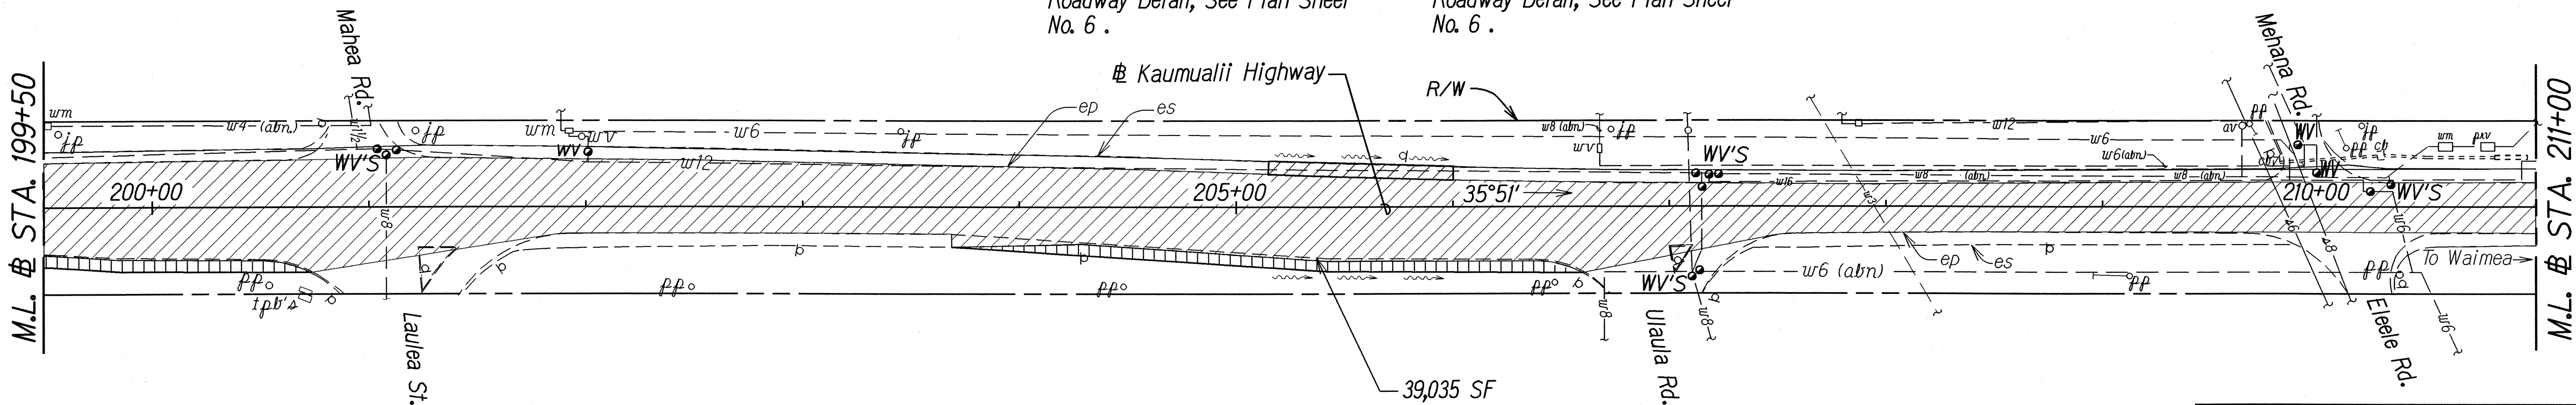

⊕ Sta. 201+30± Rt.
 Remove existing bituminous curb

⊕ Sta. 203+70± to ⊕ Sta. 205+15±, Rt.
 ⊕ Sta. 206+00± to ⊕ Sta. 206+60±, Rt.
 Reconstruct and Widen existing shoulder.
 For Typical Detail, see Plan Sheet No. 6 .

⊕ Sta. 207+00± Rt.
 Remove existing bituminous curb

STATE OF HAWAII

DEPARTMENT OF TRANSPORTATION

HIGHWAYS DIVISION

ROADWAY PLAN

KAUMUALII HIGHWAY RESURFACING

Vicinity of Laulea Street

to Halewilli Road

Project No. 50C-02-01M

Scale: 1"=40'

Date: April, 2003

