




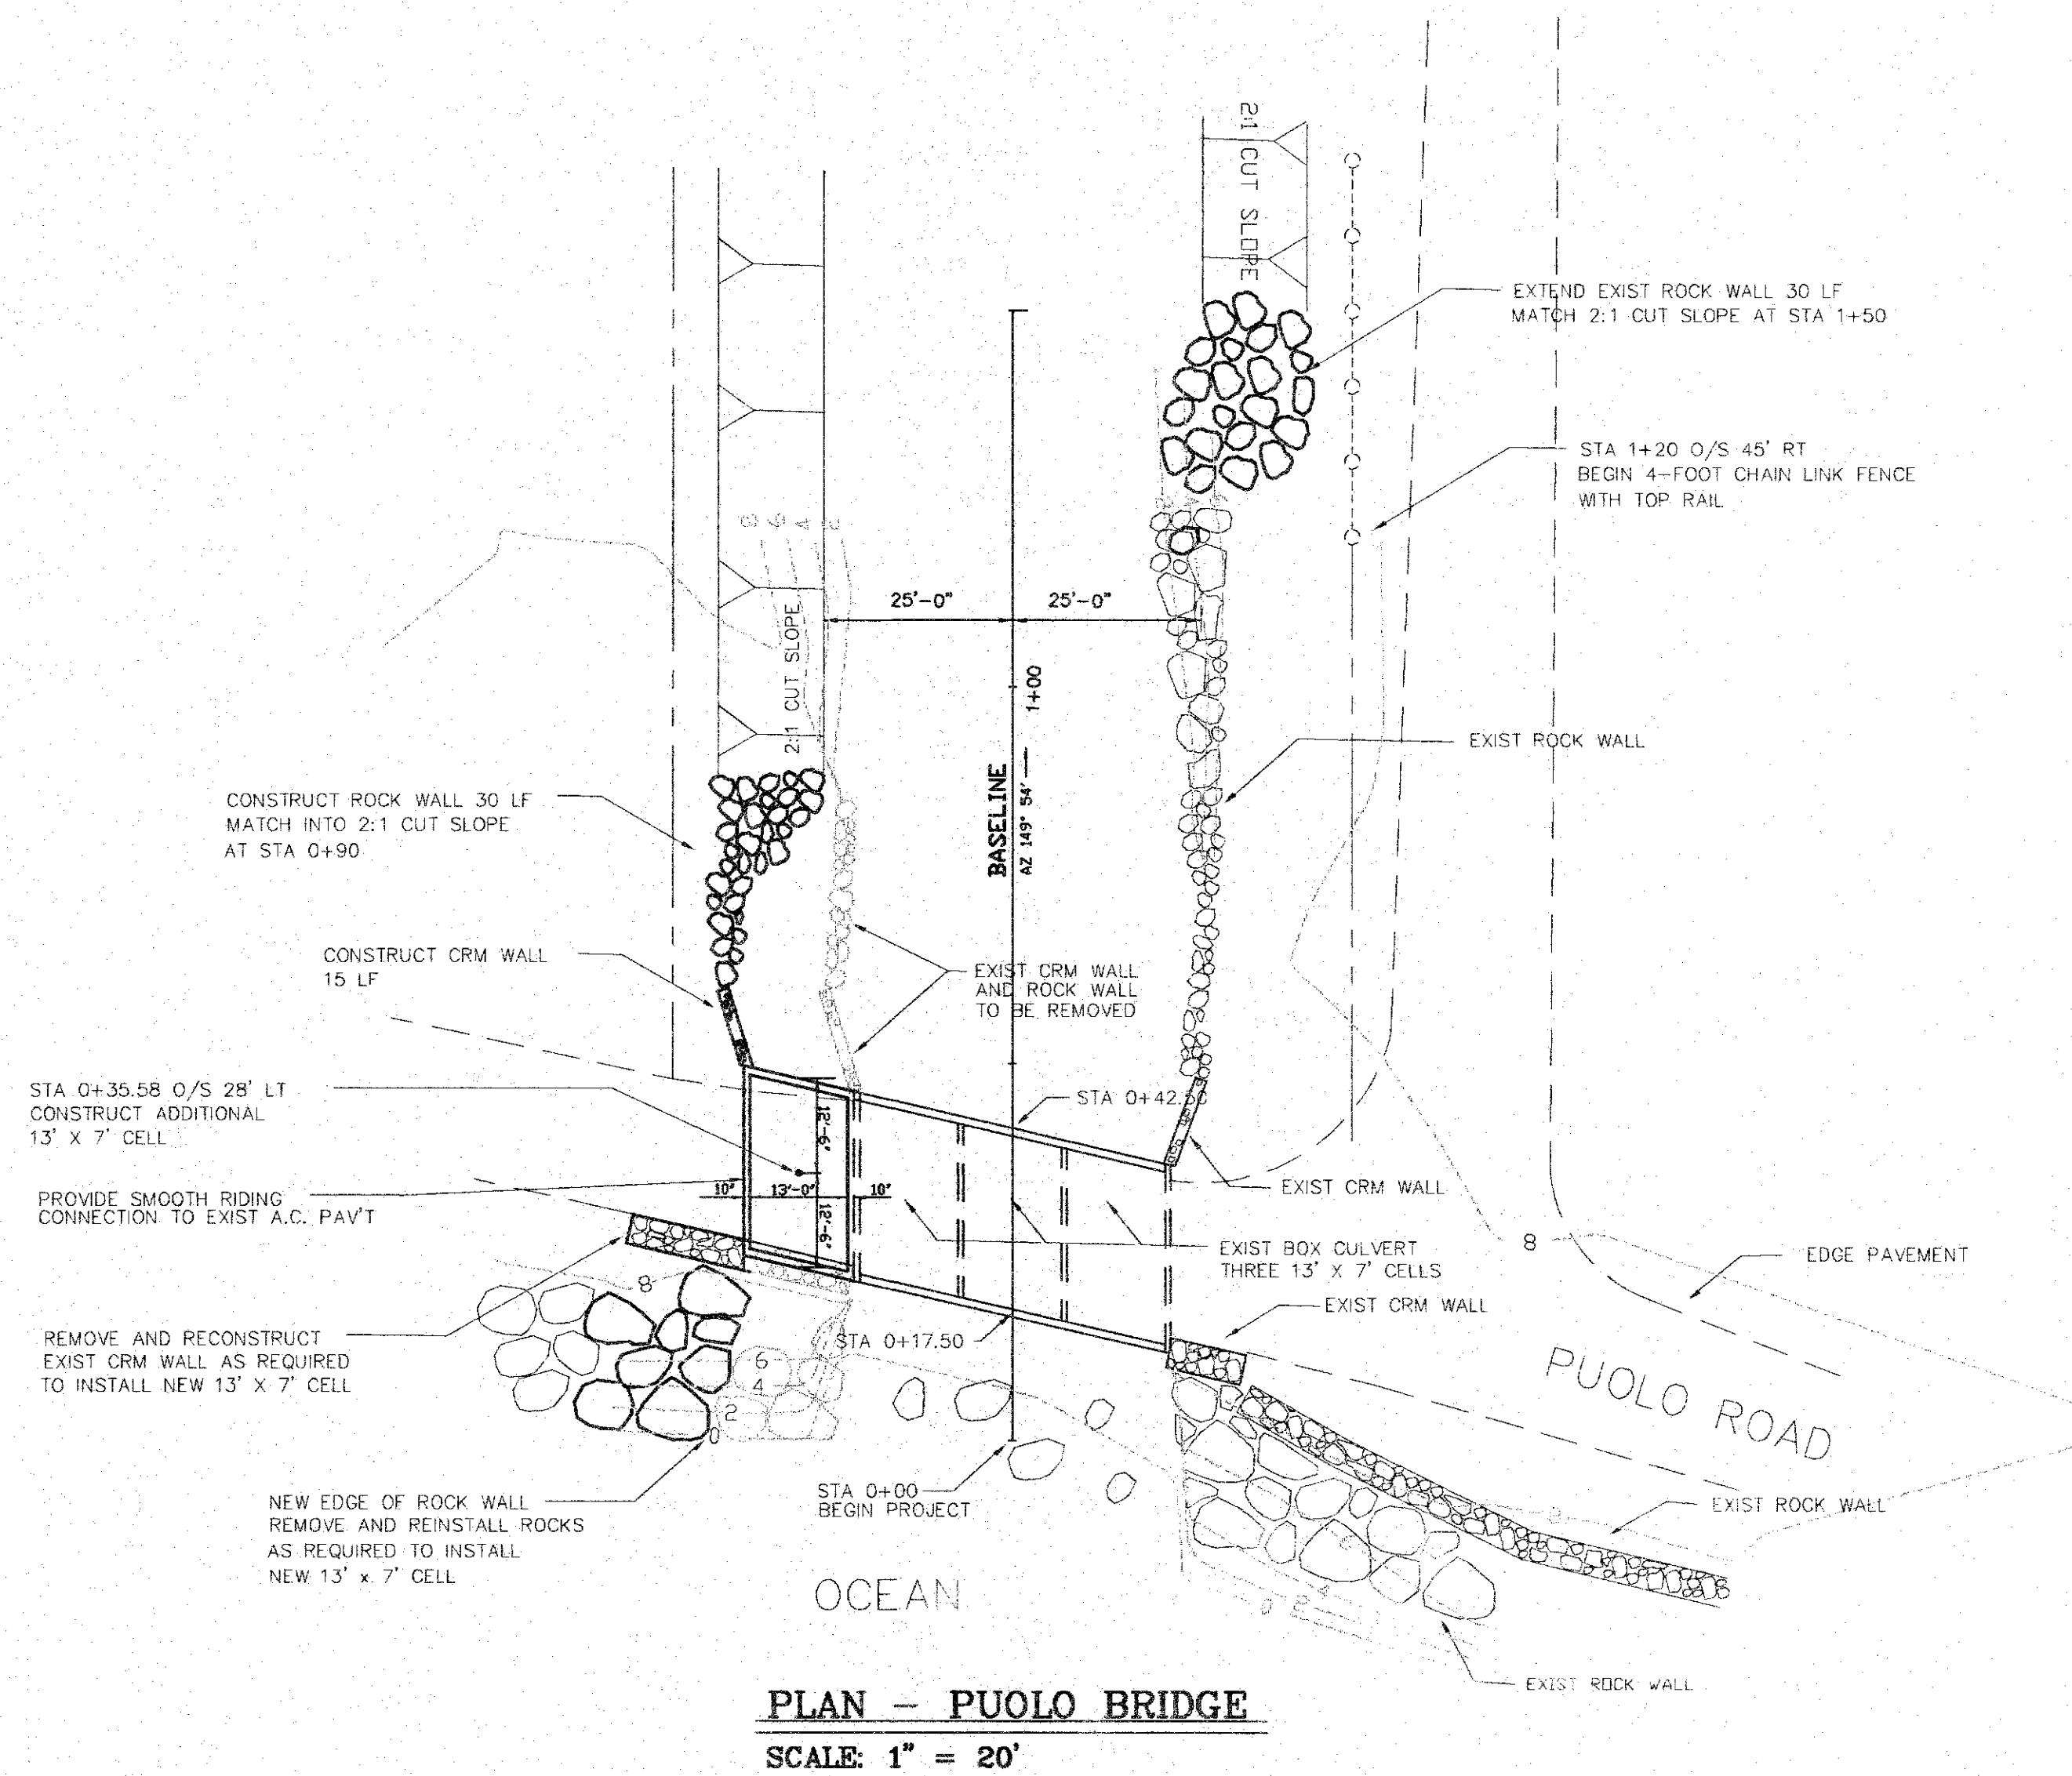


NOTES FOR ROCK WALL CONSTRUCTION

- ROCKS TO BE 1 TON MINIMUM
- WHEN EXISTING RIP RAP IS ENCOUNTERED BETWEEN ELEV. 1.0 AND ELEV. -4.0 START FOOTING ON EXISTING WALL

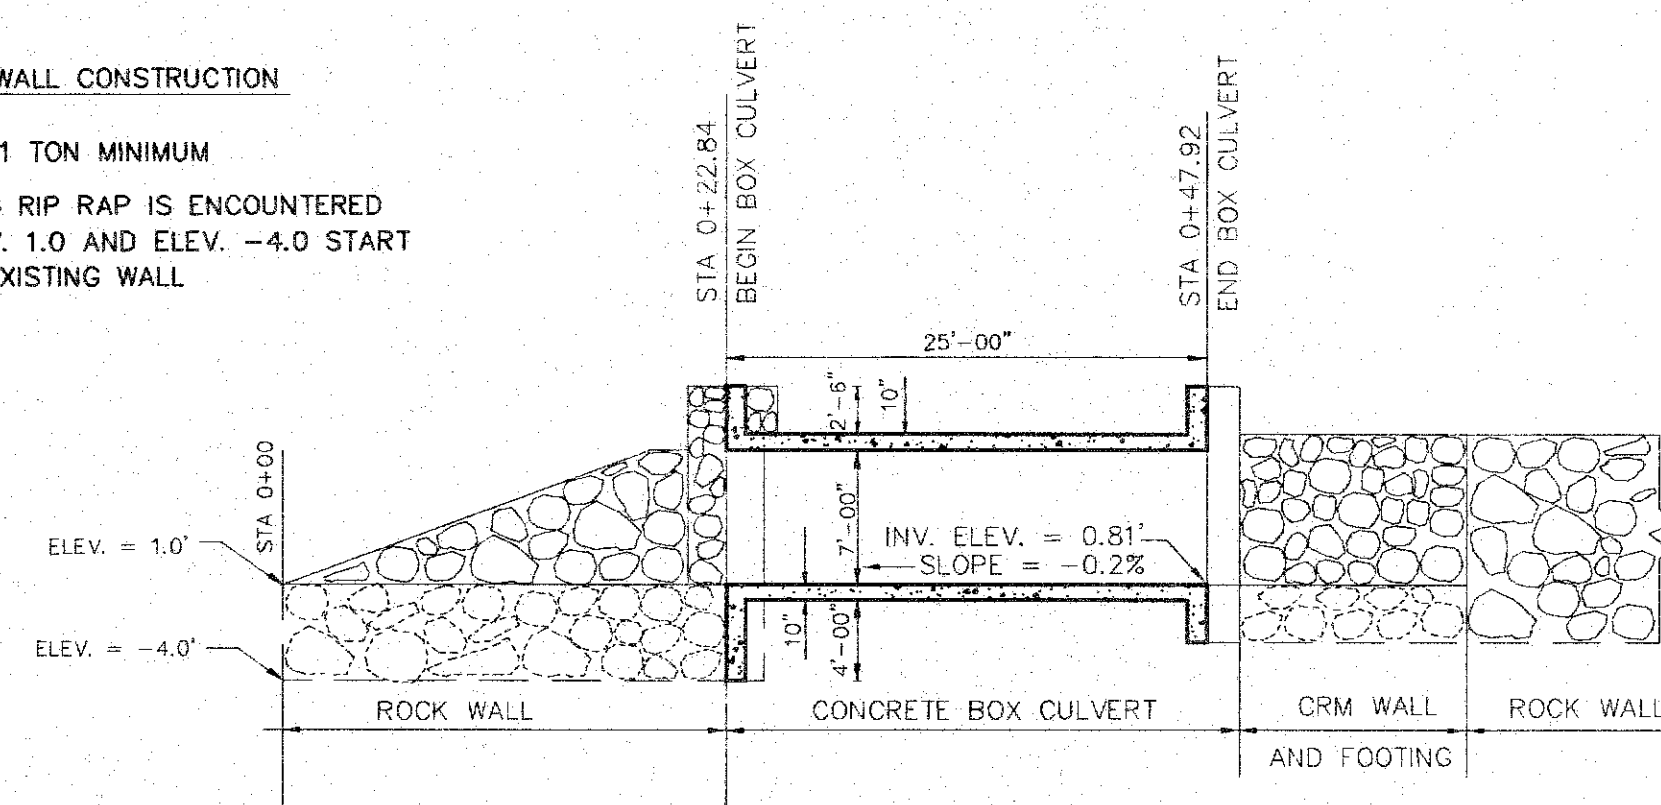

NOTE: BOTTOM OF CHANNEL SHALL BE EITHER THE EXISTING BOTTOM OR NEW BASELINE ELEVATION, WHICHEVER IS LOWER.

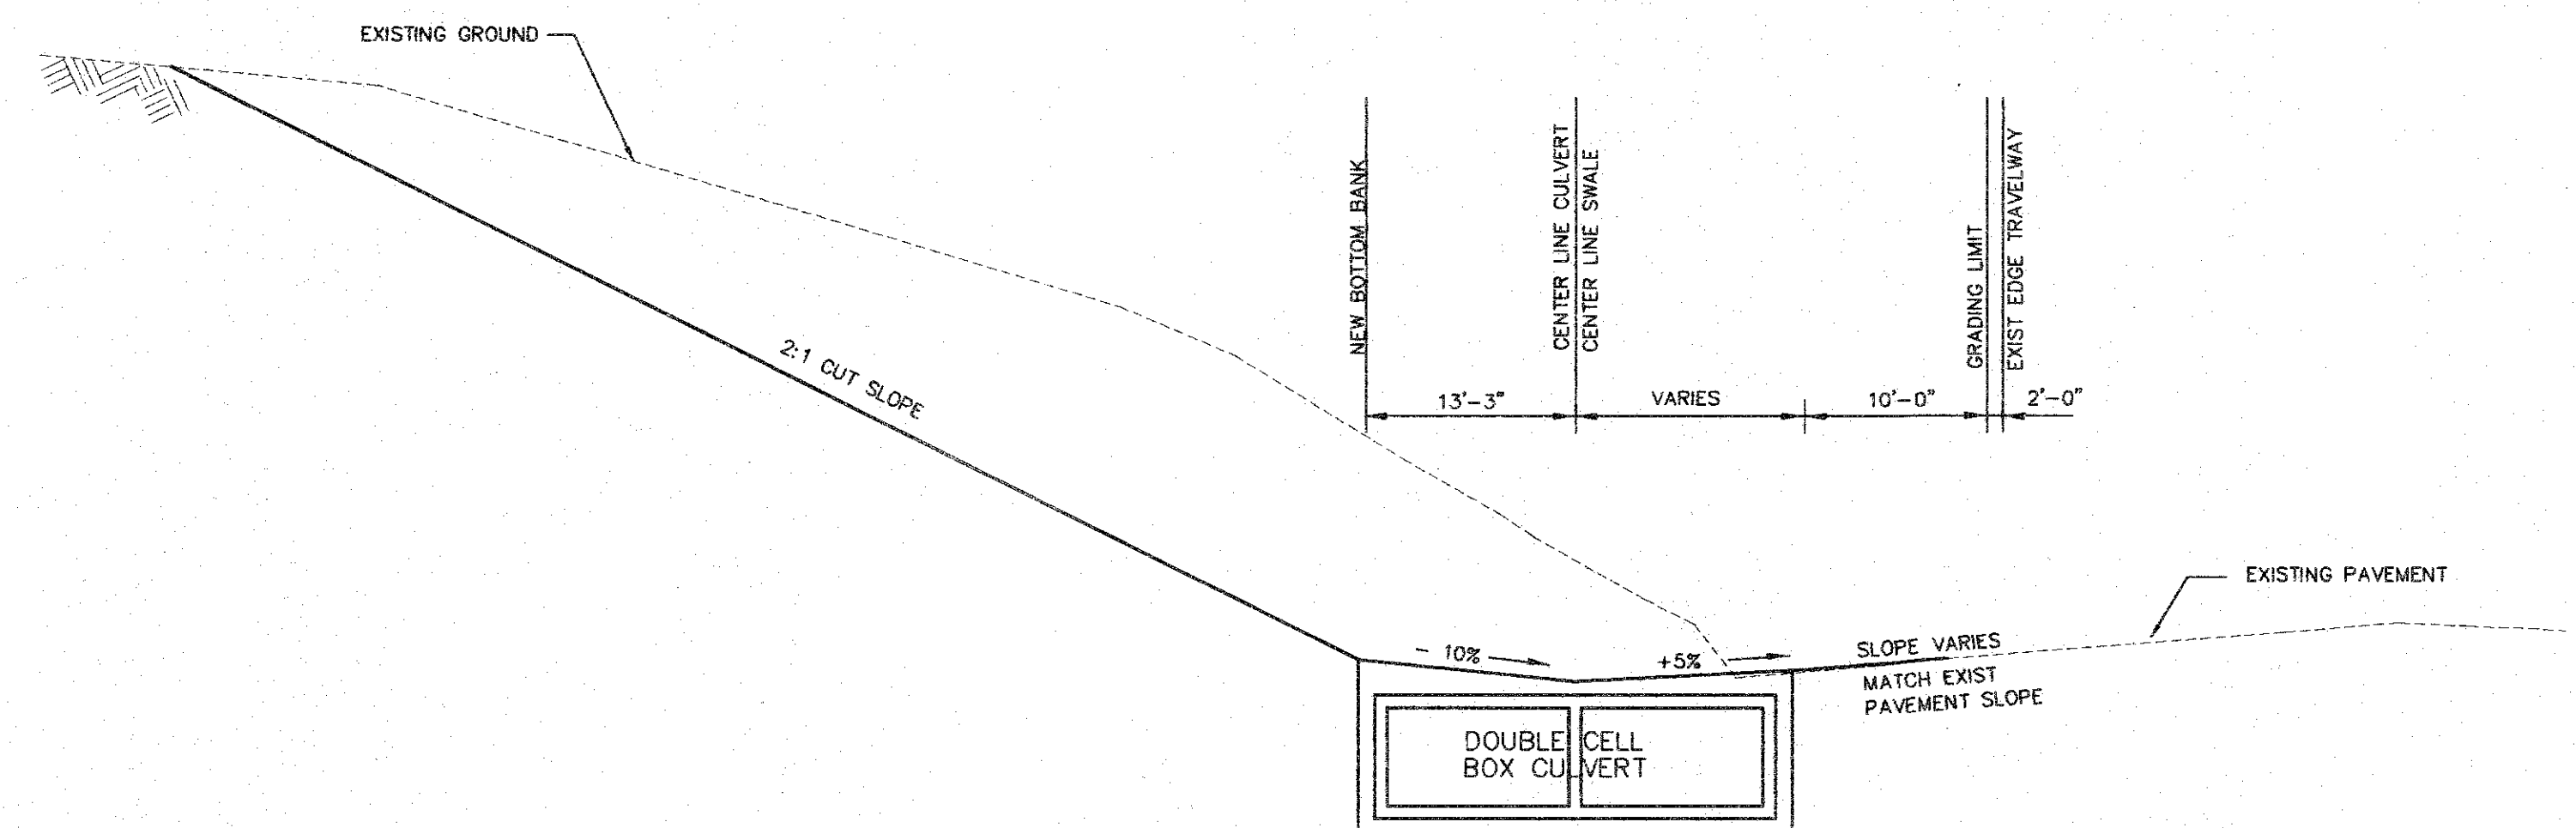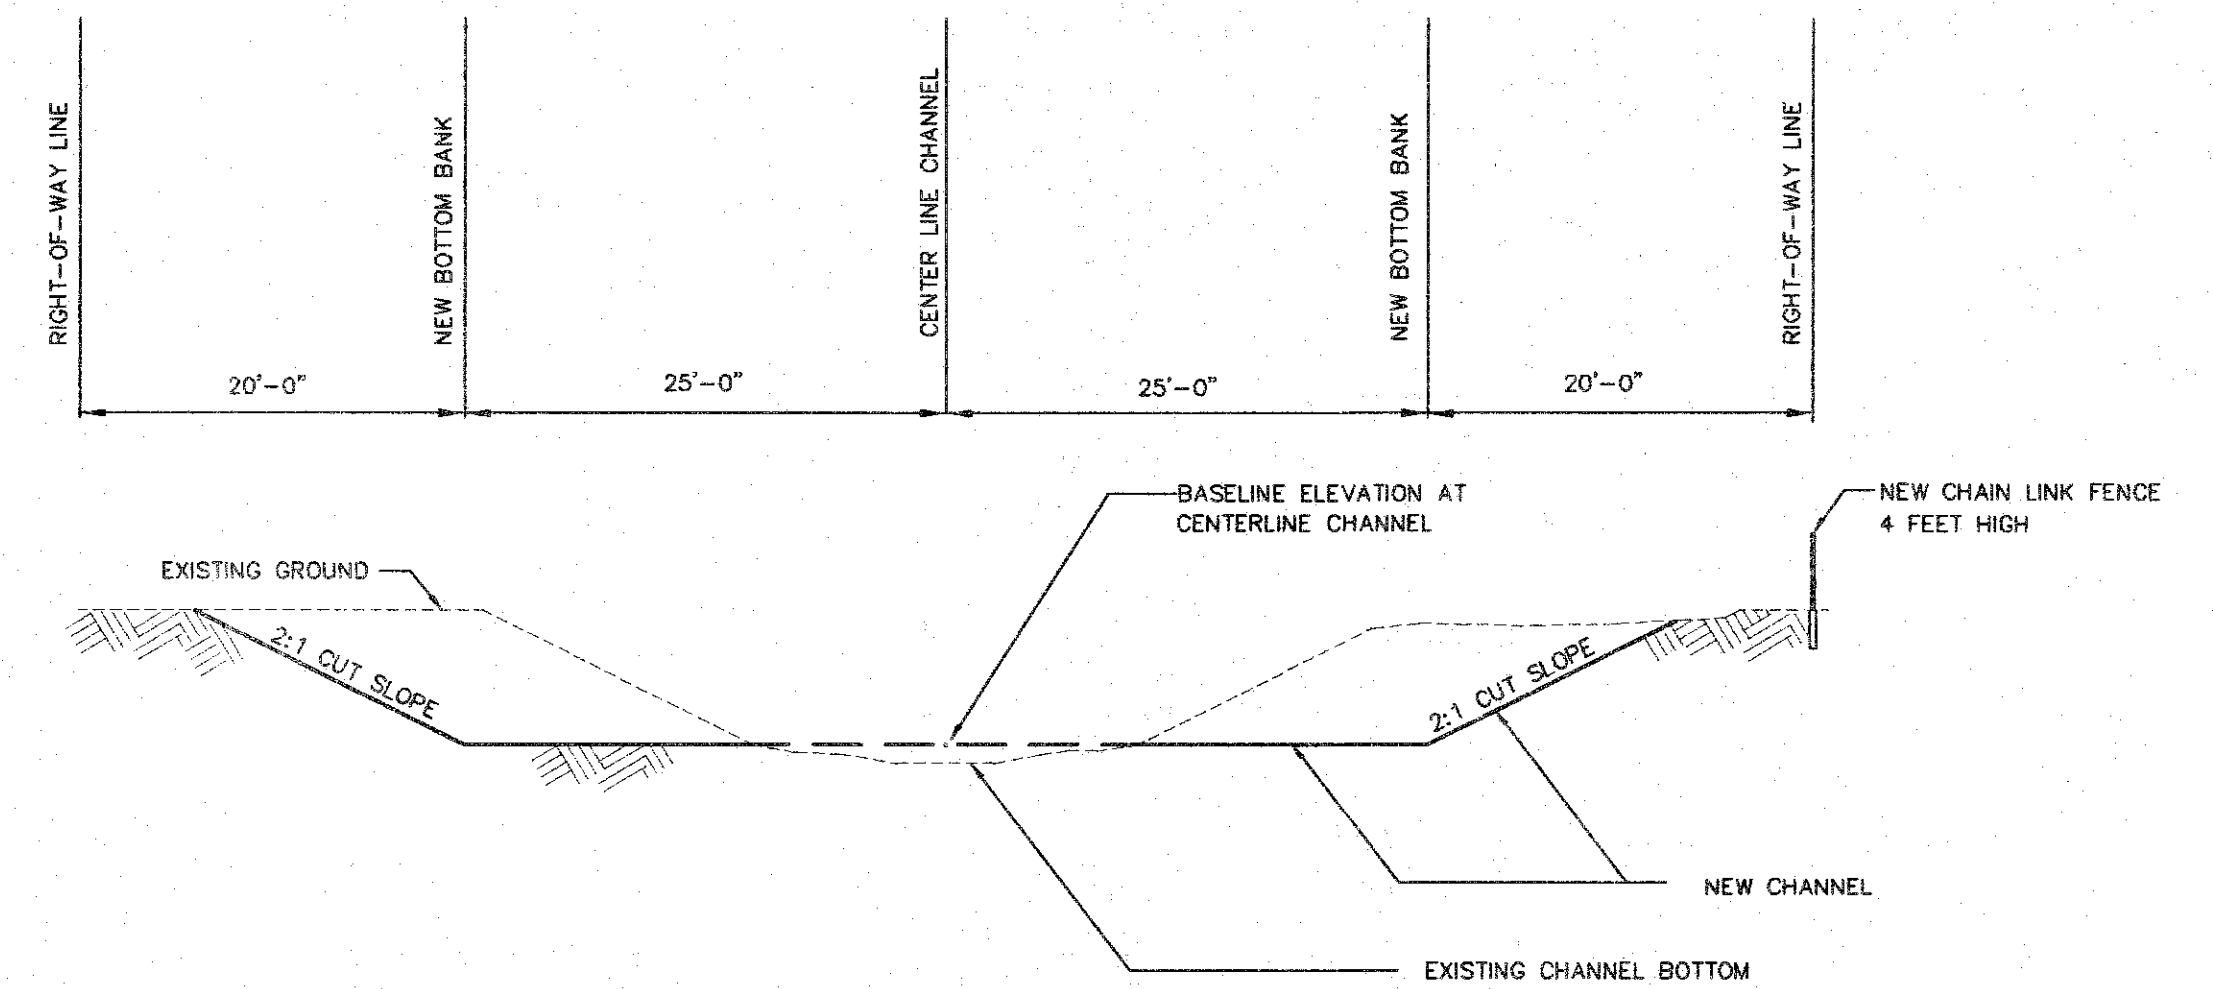

THIS WORK WAS PREPARED BY ME OR UNDER MY SUPERVISION <i>C. T. Kodani</i> Signature May 24, 1995	REVISION	DATE	DESCRIPTION	BY	APPROVED
	STATE OF HAWAII HOUSING AND FINANCE DEVELOPMENT CORPORATION HANAPEPE DRAINAGE IMPROVEMENT PROJECT PUOLO BRIDGE - PLAN AND ELEVATION TYPICAL SECTIONS KODANI AND ASSOCIATES, INC. LIHUE, KAUAI, HAWAII 96766				
	DESIGNED BY:	DRAWN BY:	CHECKED BY:	SHEET 8 OF 22 SHEETS	