



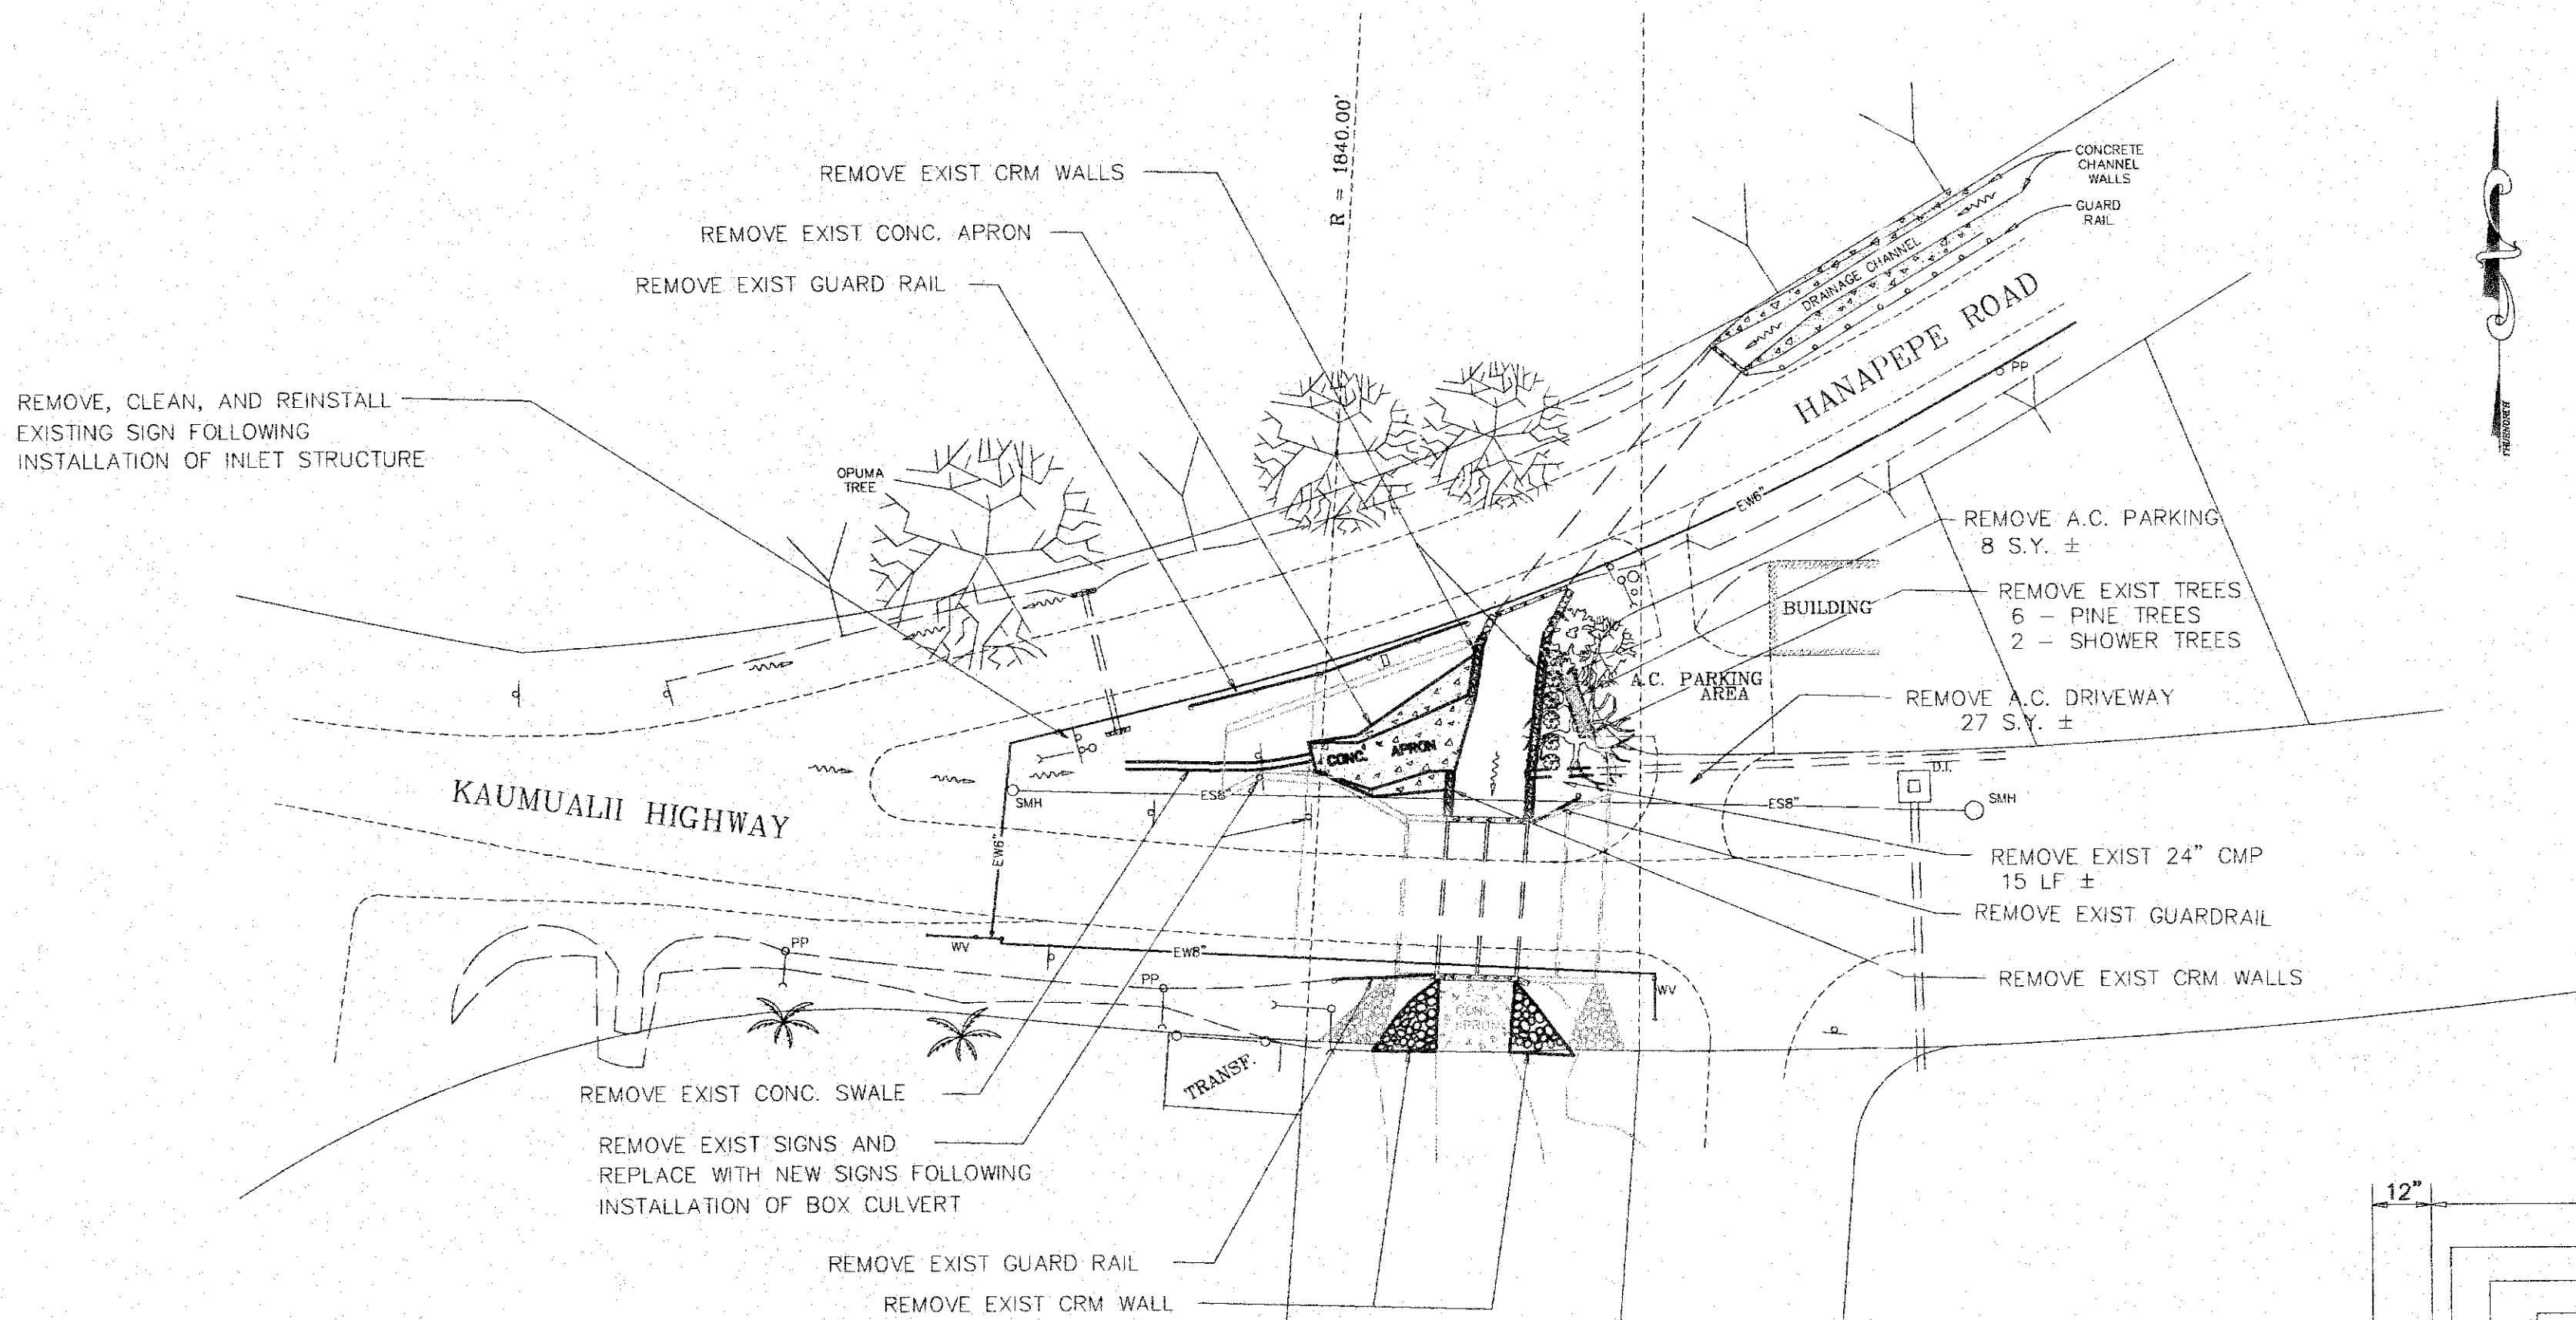


NOTE: THE LOCATIONS FOR THE INSTALLATION OF NEW SIGNS AND THE REINSTALLATION OF EXISTING SIGNS SHALL BE DETERMINED BY THE ENGINEER


REMOVAL PLAN
SCALE: 1" = 40'

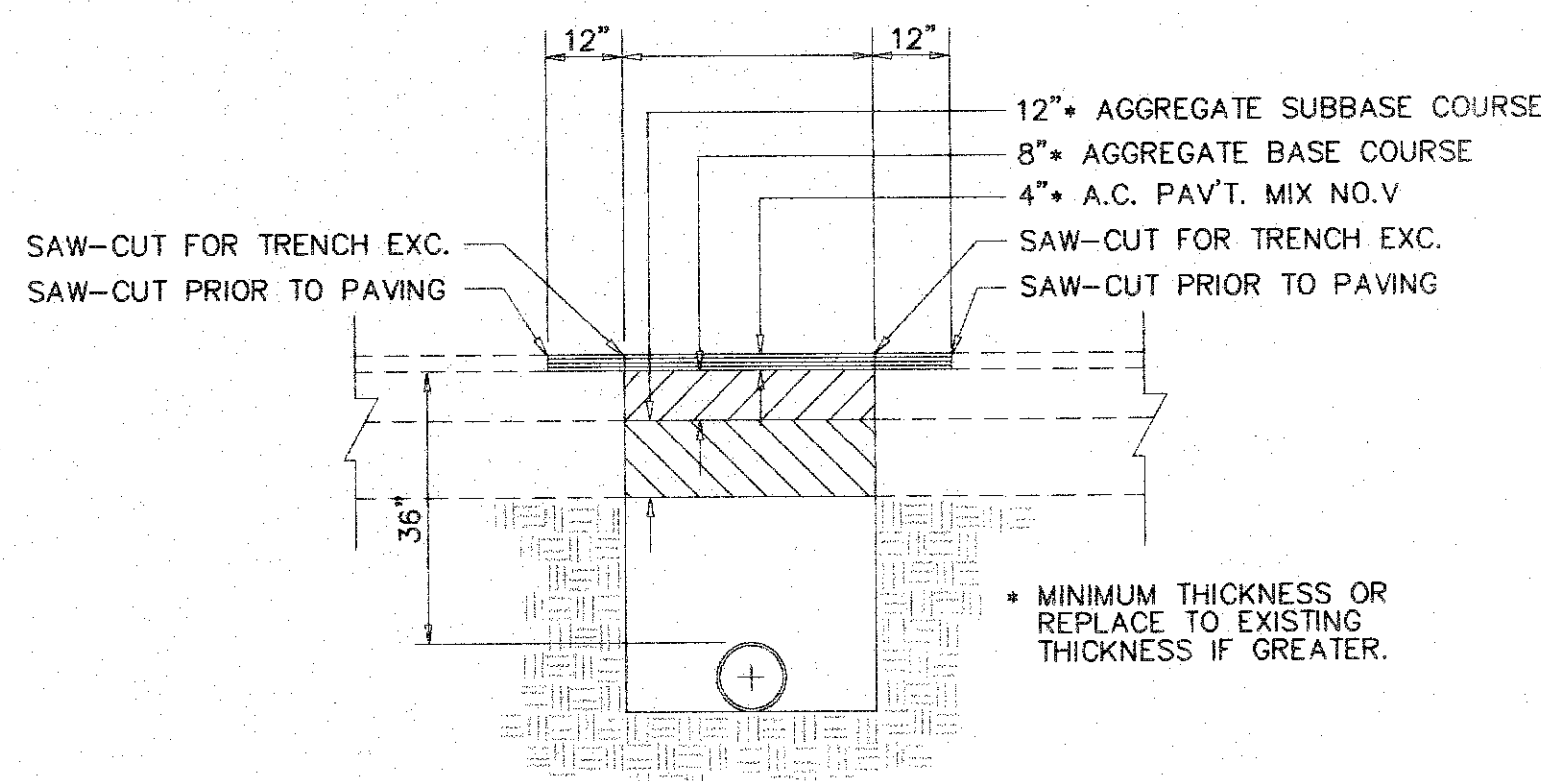

PAVEMENT RESTORATION DETAIL IN STATE HIGHWAYS
Not to Scale

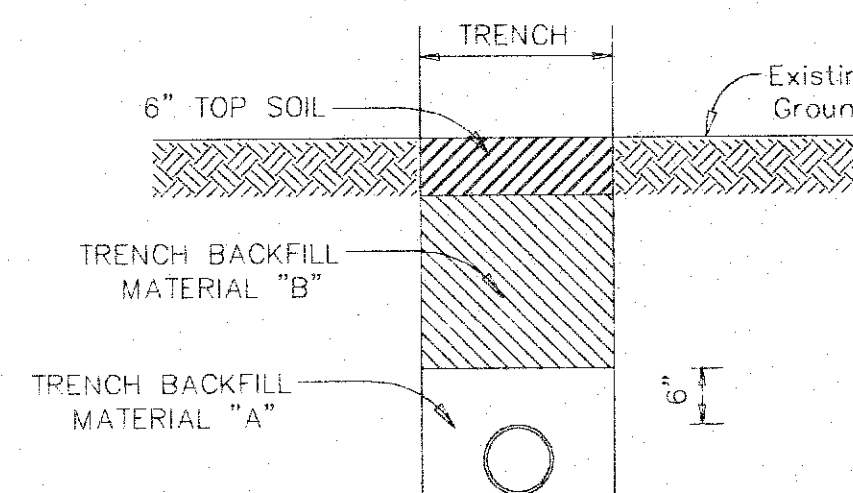


TYPICAL TRENCH DETAIL FOR UNPAVED AREAS
Not to Scale

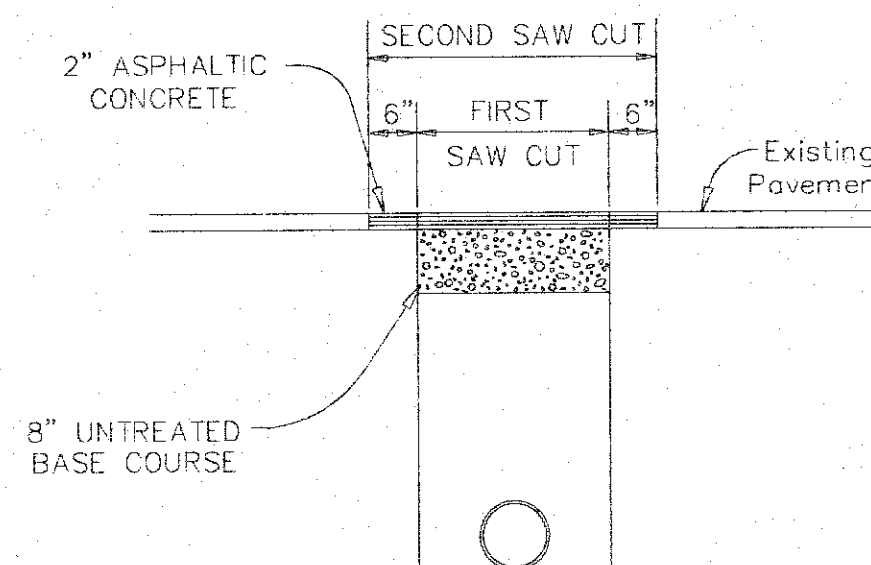

PAVEMENT RESTORATION DETAIL FOR COUNTY ROAD
Not to Scale


NOTE: CONTRACTOR SHALL PROVIDE 8" OF A.C. BASECOURSE OR EXTEND BASECOURSE TO TOP OF BOX CULVERT WHICHEVER IS LESS.

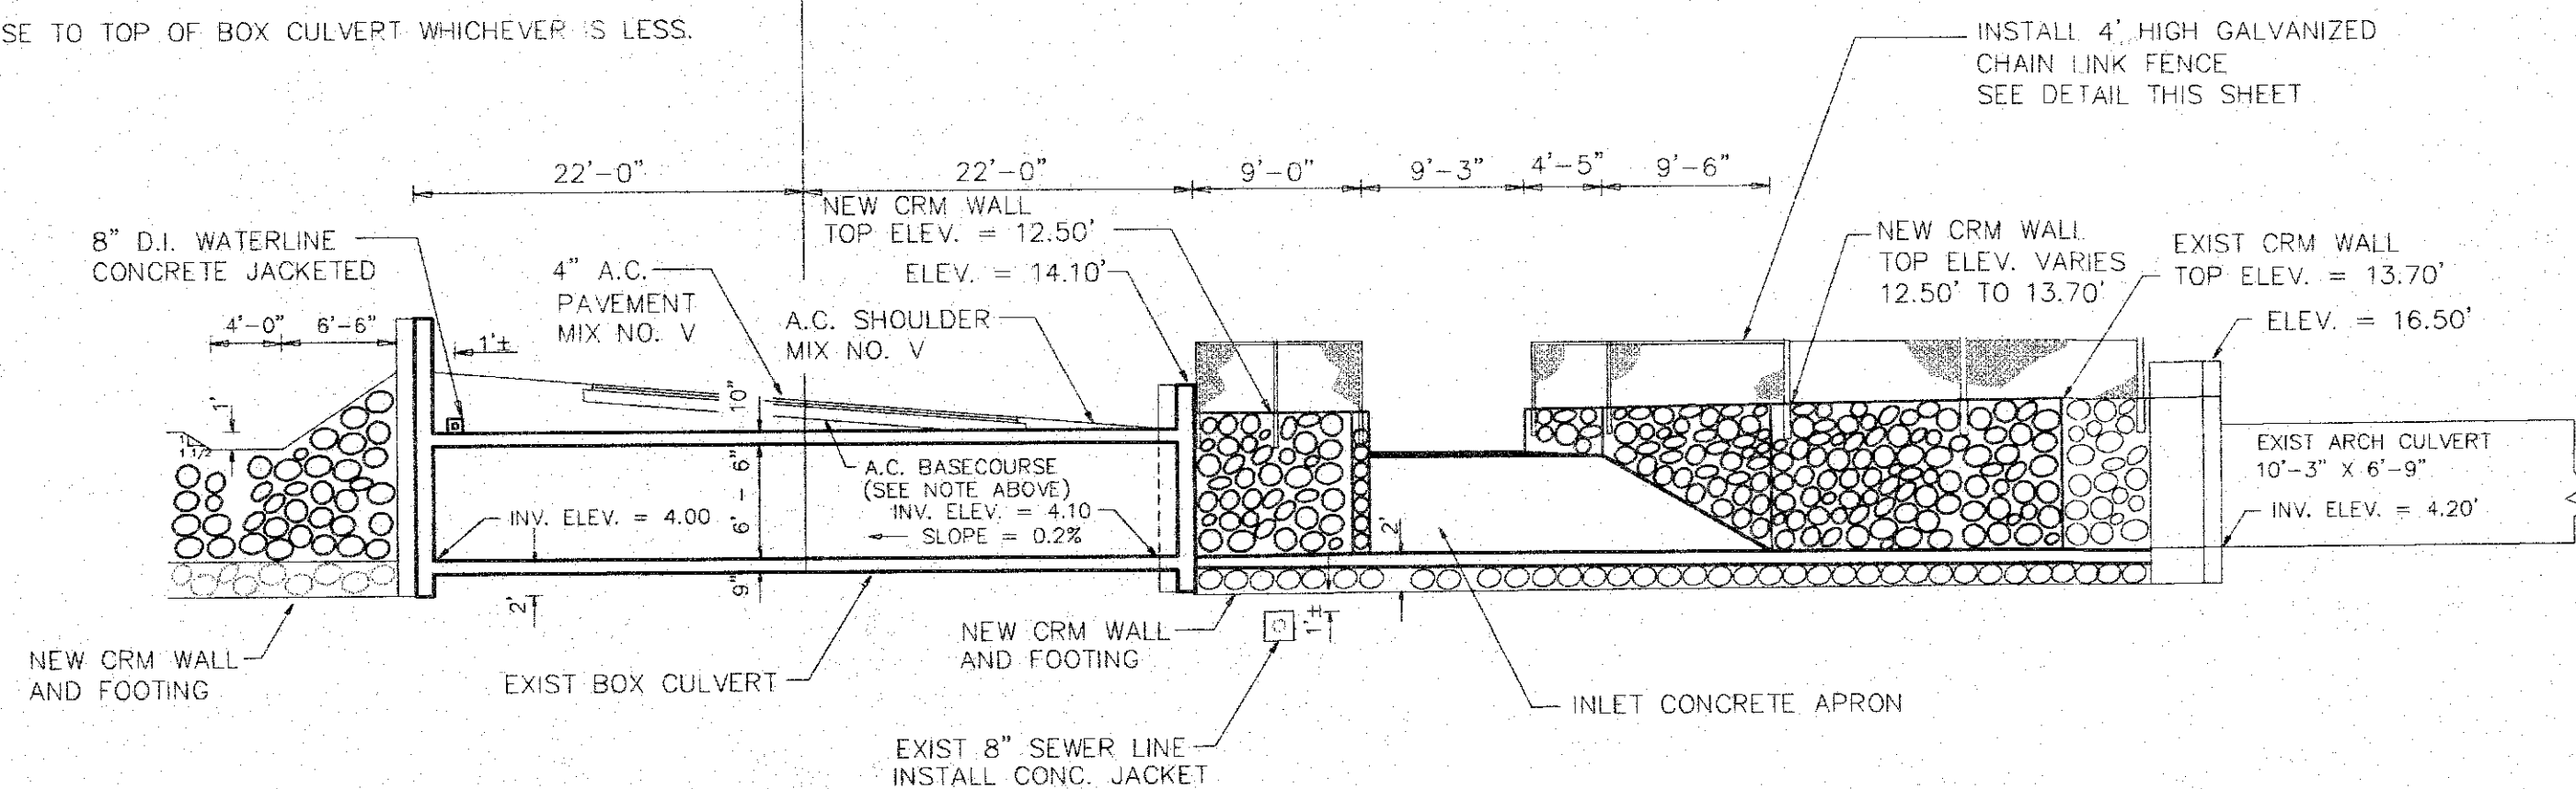

NOTE: CENTER WALL NOT SHOWN IN ELEV.

ELEVATION
CHANNEL STA 16+00 TO END(STA 17 + 40±)
SCALE: 1" = 10'

NOTE: HEIGHT OF PARAPET WALL SHALL BE THREE FEET ABOVE FINISH GRADE EXCEPT WHERE IT TRANSITIONS TO MATCH EXISTING PARAPET WALL AT 45° ANGLE.

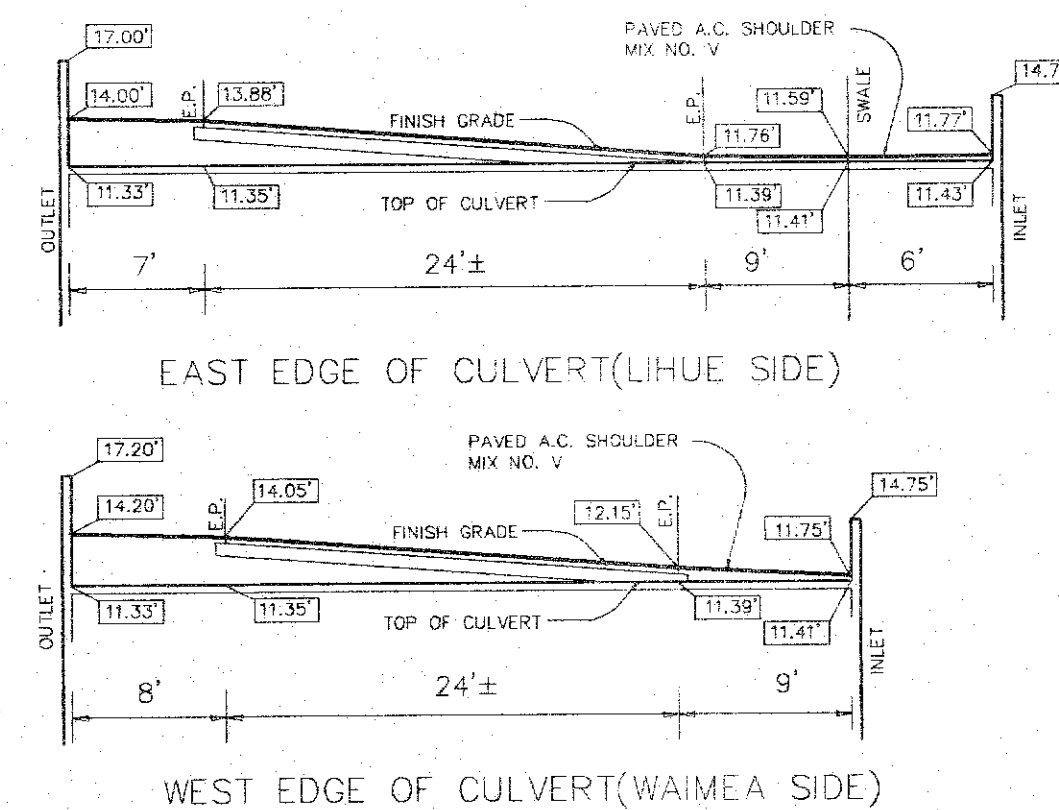

FINISH GRADE ELEVATIONS AT EDGE OF NEW CELLS KAUMUALII HIGHWAY CROSSING
SCALE: 1" = 10'

		THIS SHEET REPLACES SHEET NO. 7	
DESIGNED BY:	DATE:	DESCRIPTION:	BY: APPROVED:
STATE OF HAWAII HOUSING FINANCE AND DEVELOPMENT CORPORATION HANAPEPE DRAINAGE IMPROVEMENT PROJECT			
REMOVAL PLAN ELEVATION - STA 16+00 TO END MISCELLANEOUS DETAILS			
KODANI AND ASSOCIATES, INC. LIHUE, KAUAI, HAWAII 96766			
DESIGNED BY:	DRAWN BY:	CHECKED BY:	SHEET 7A OF 22 SHEETS