
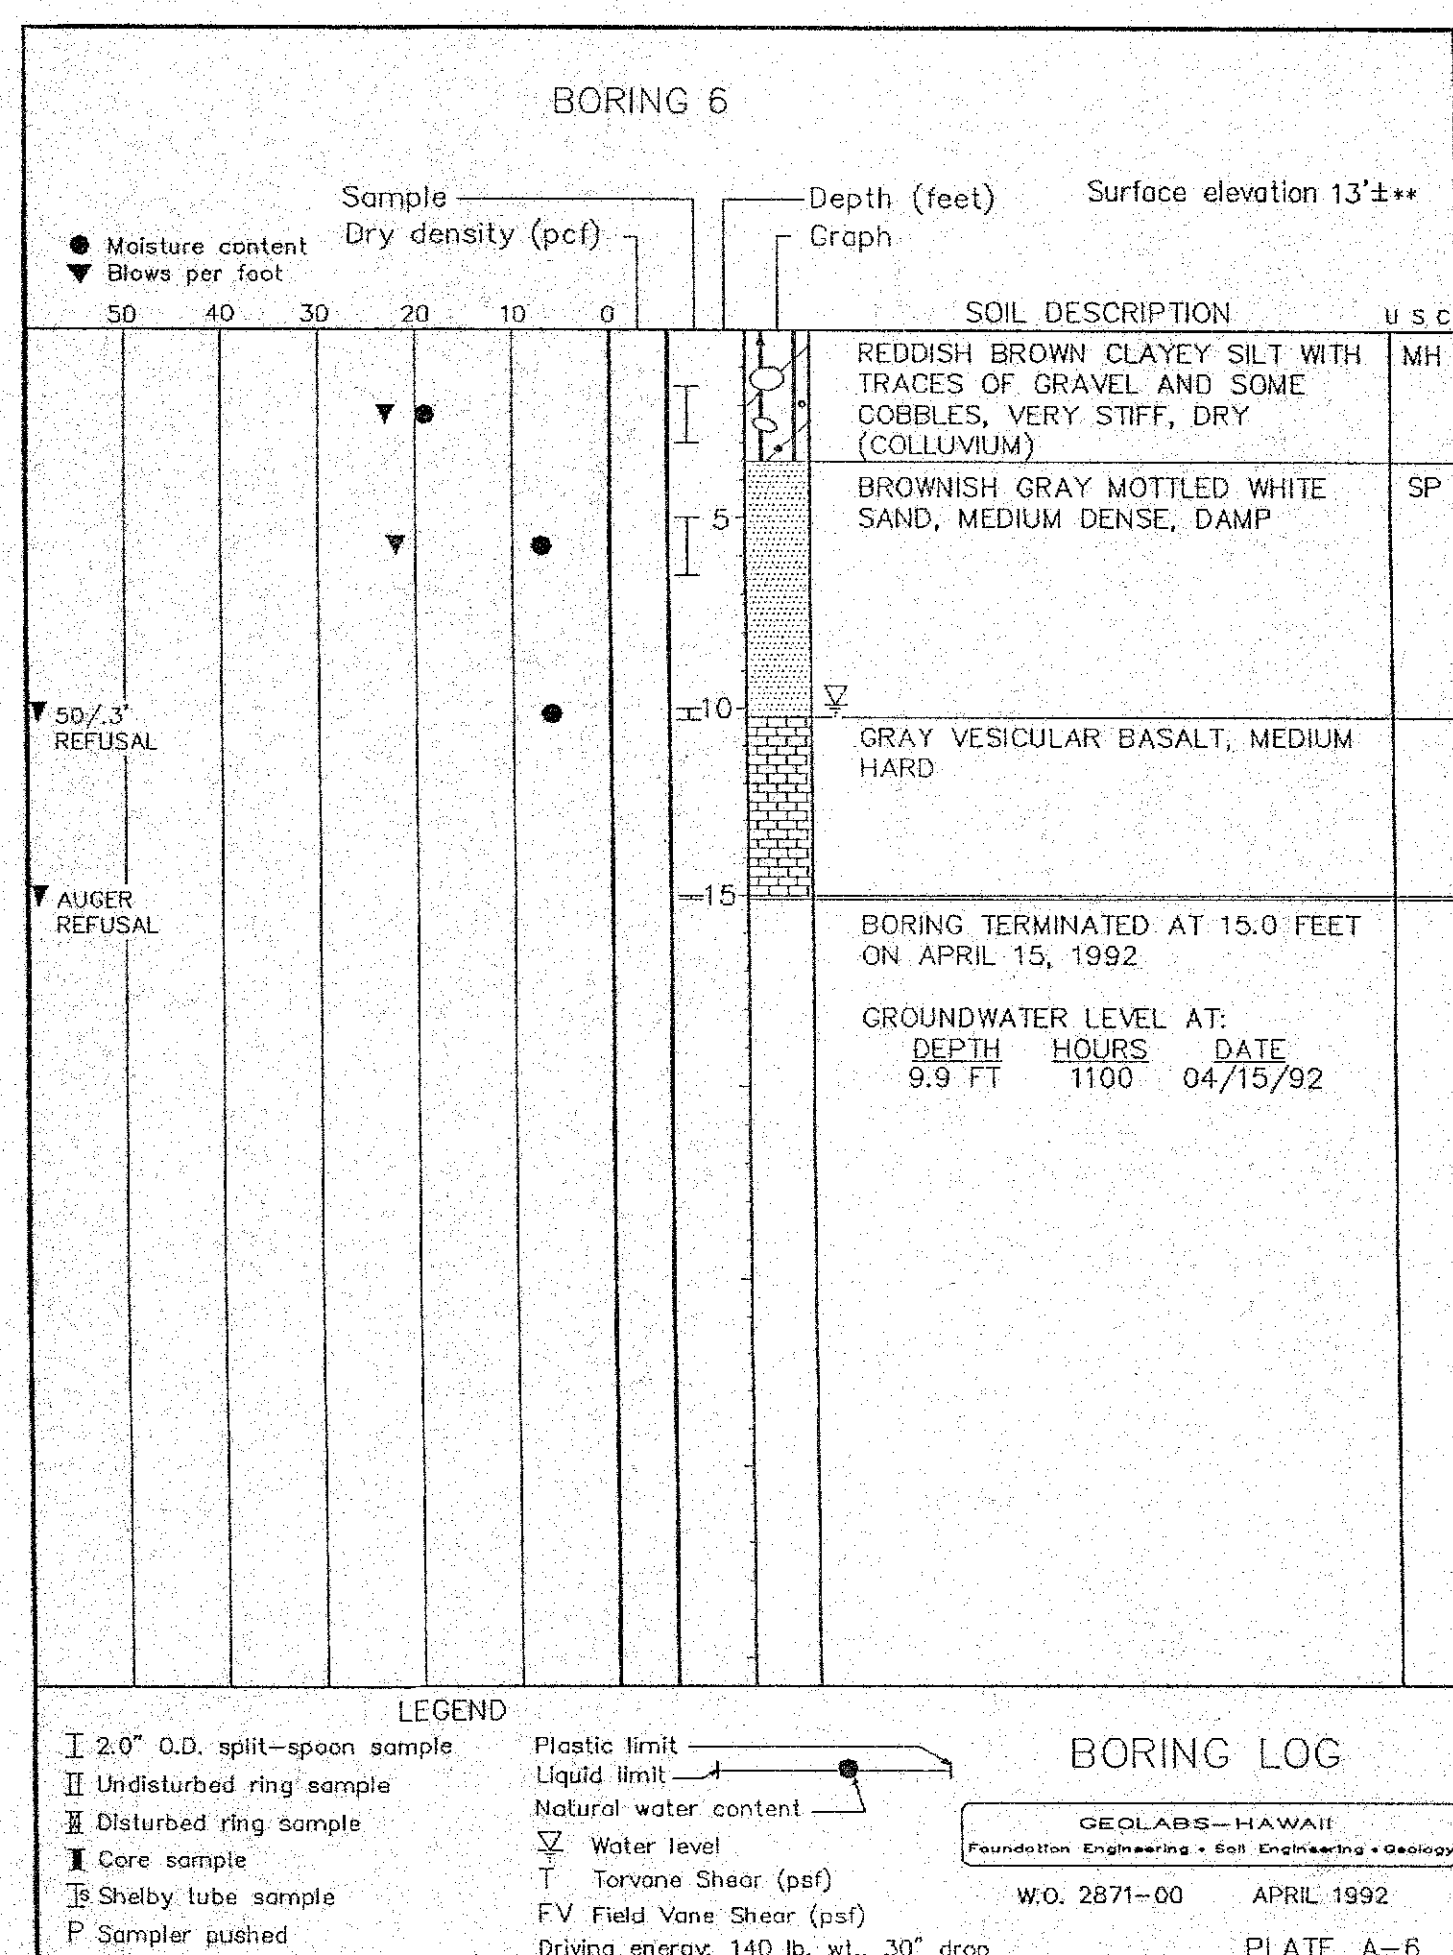
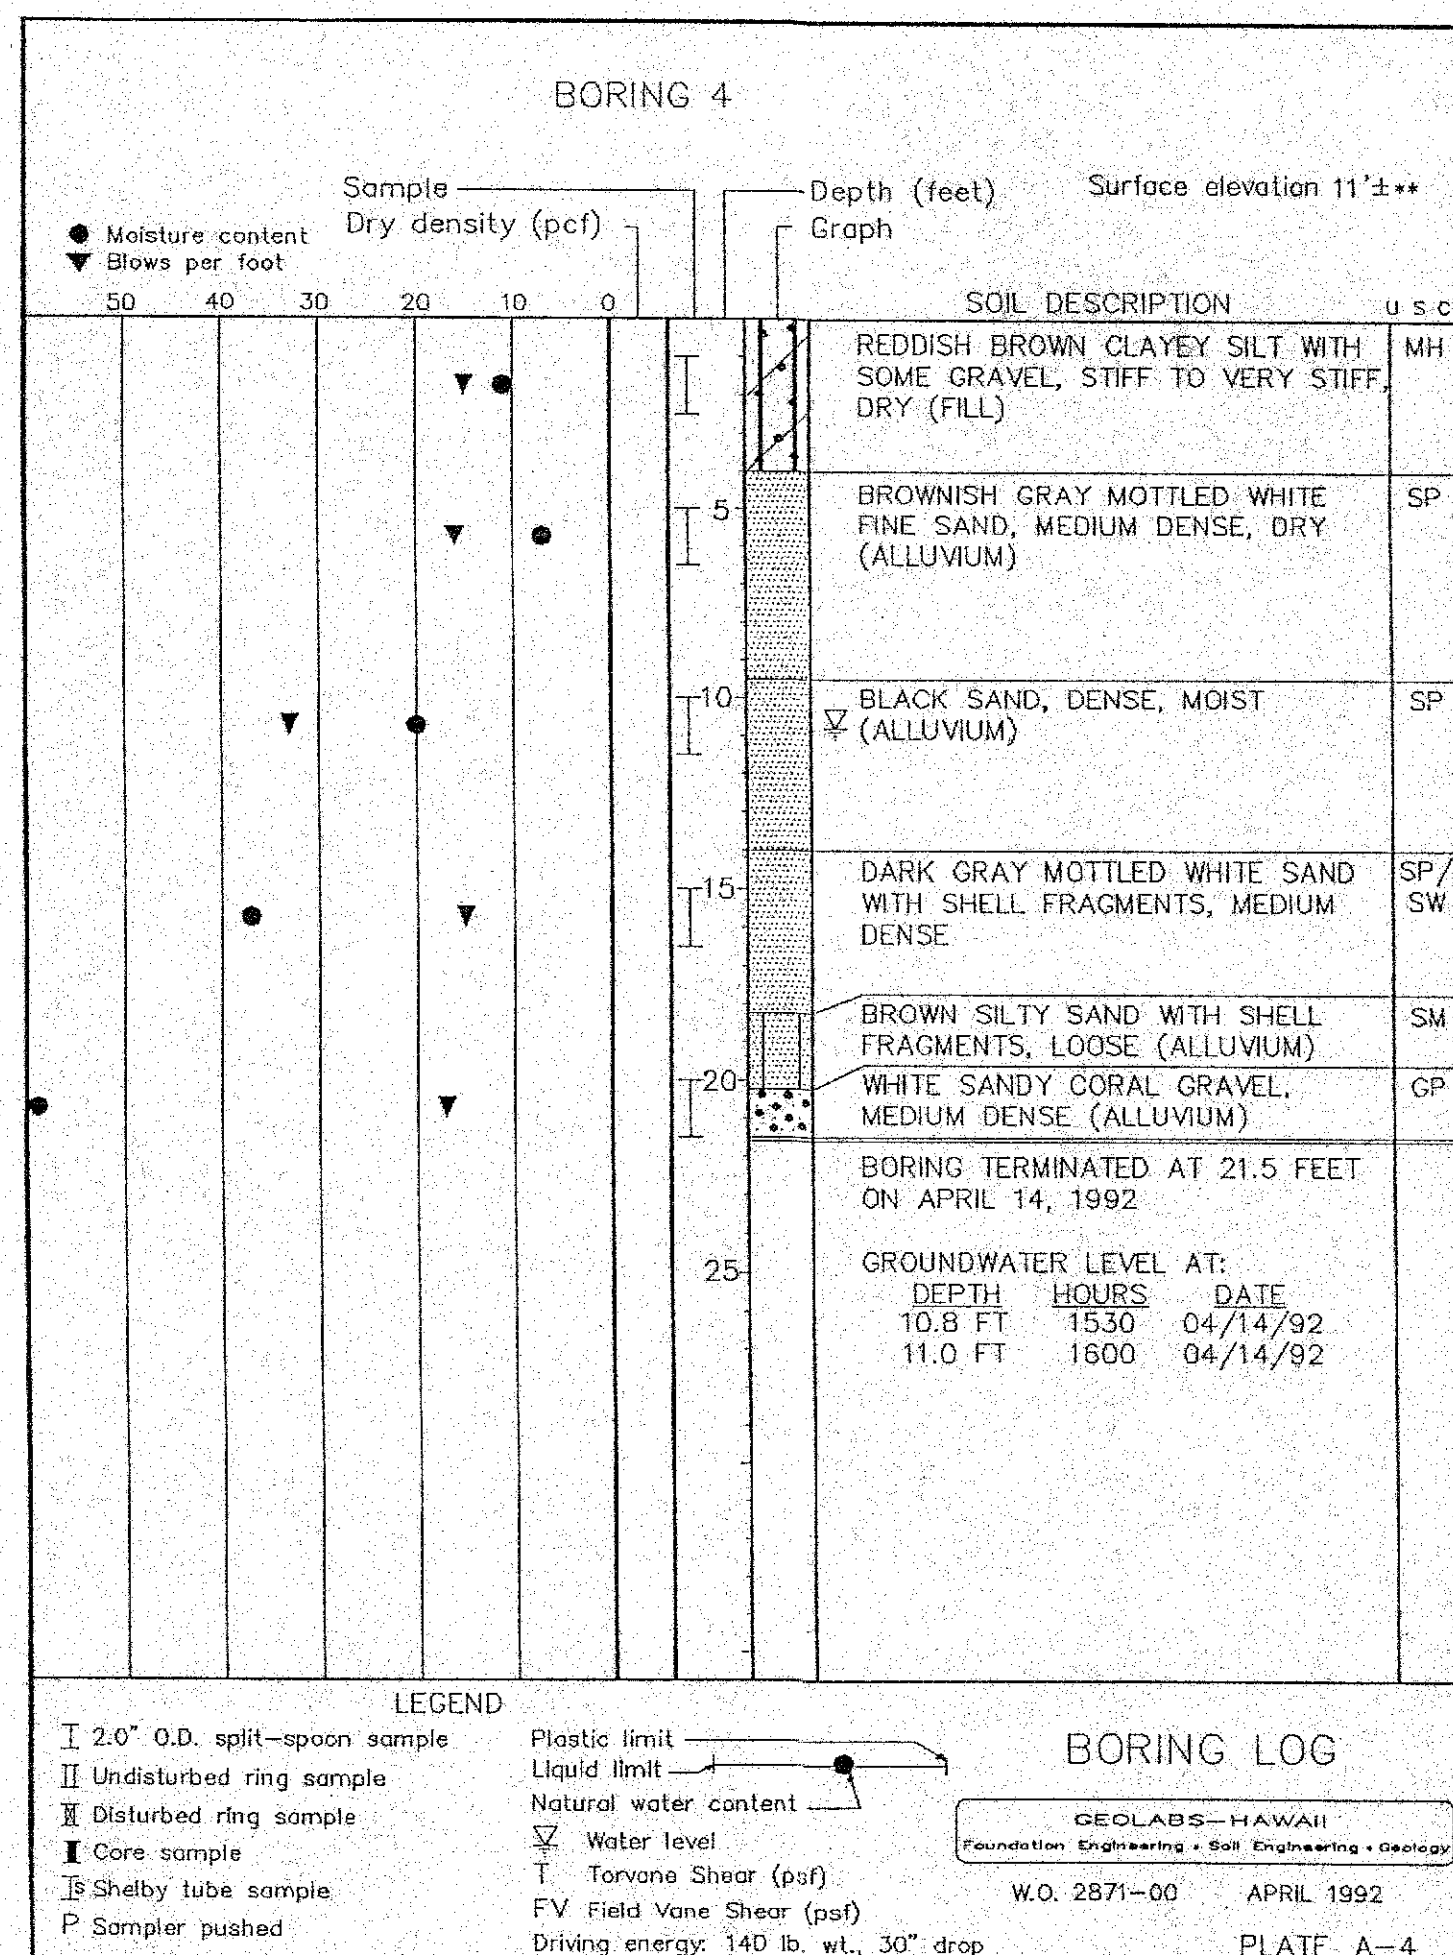
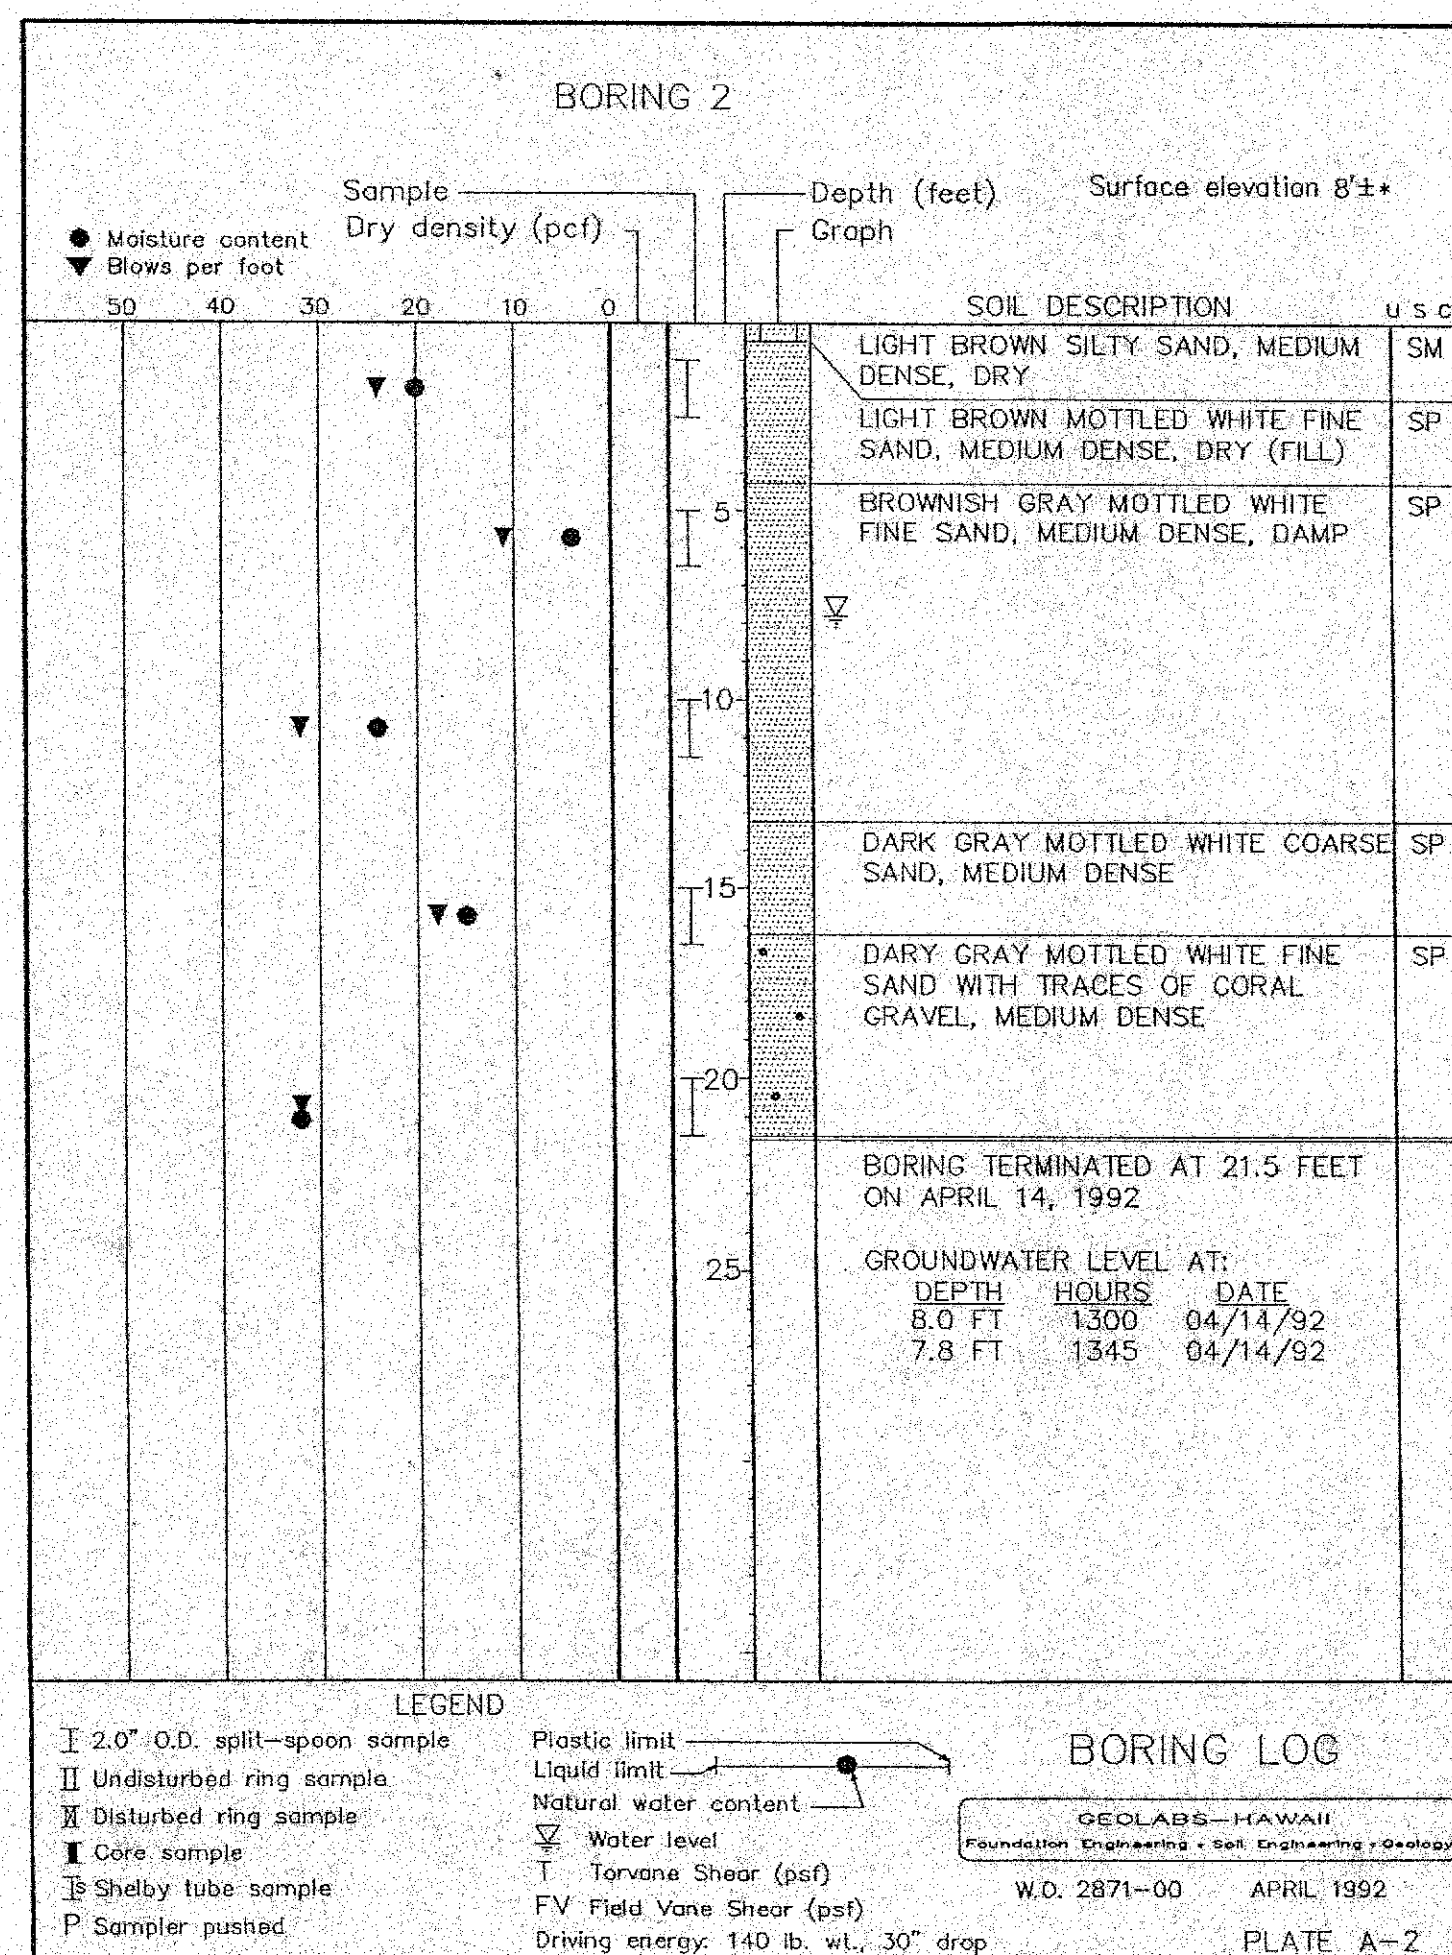
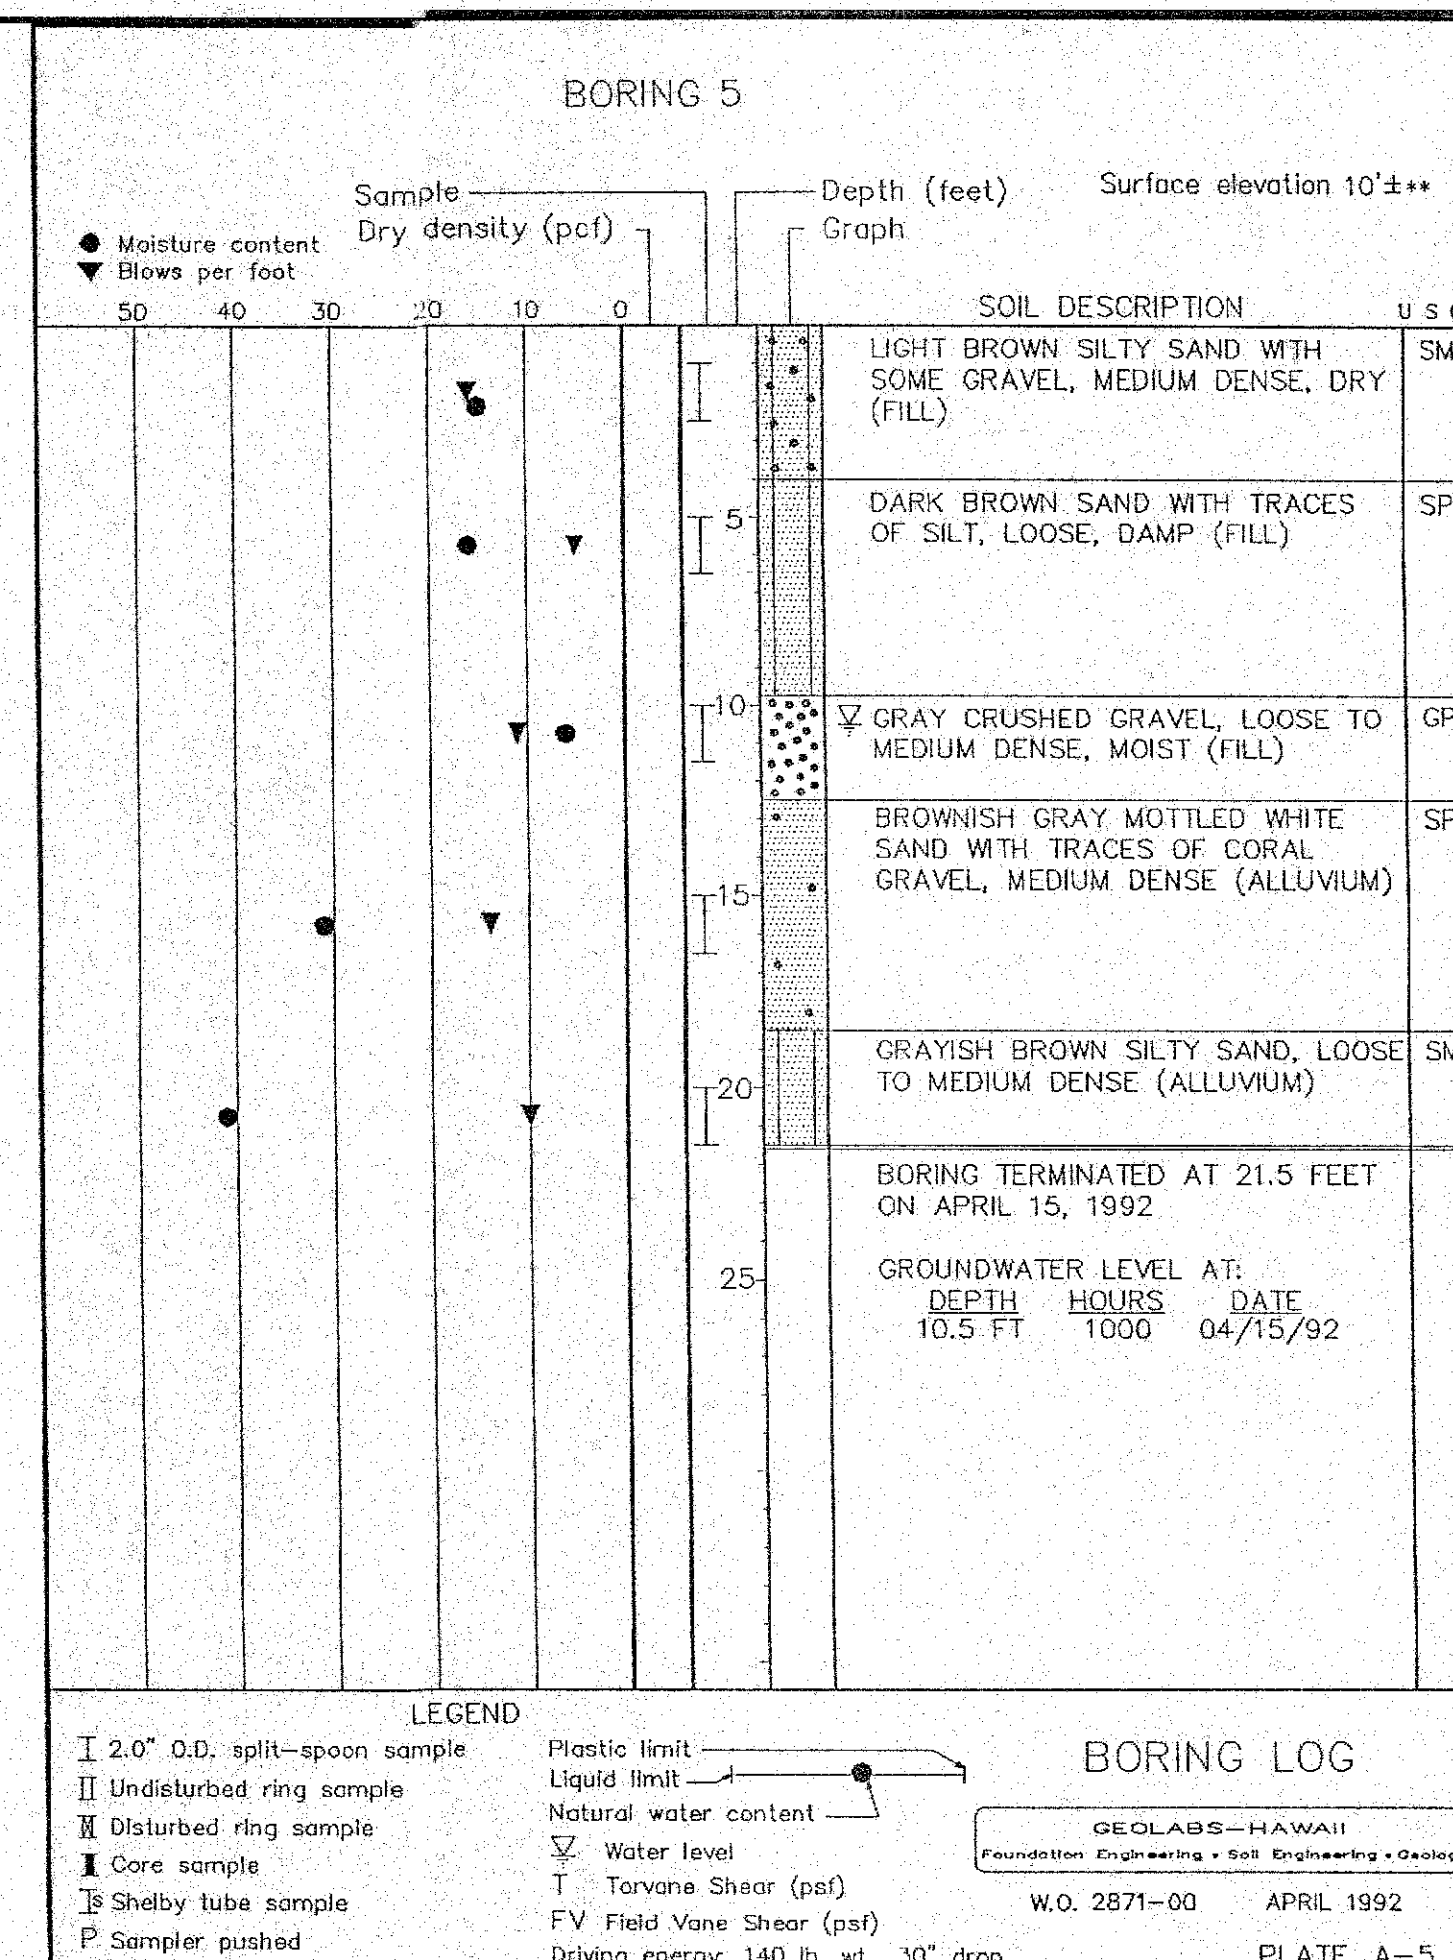
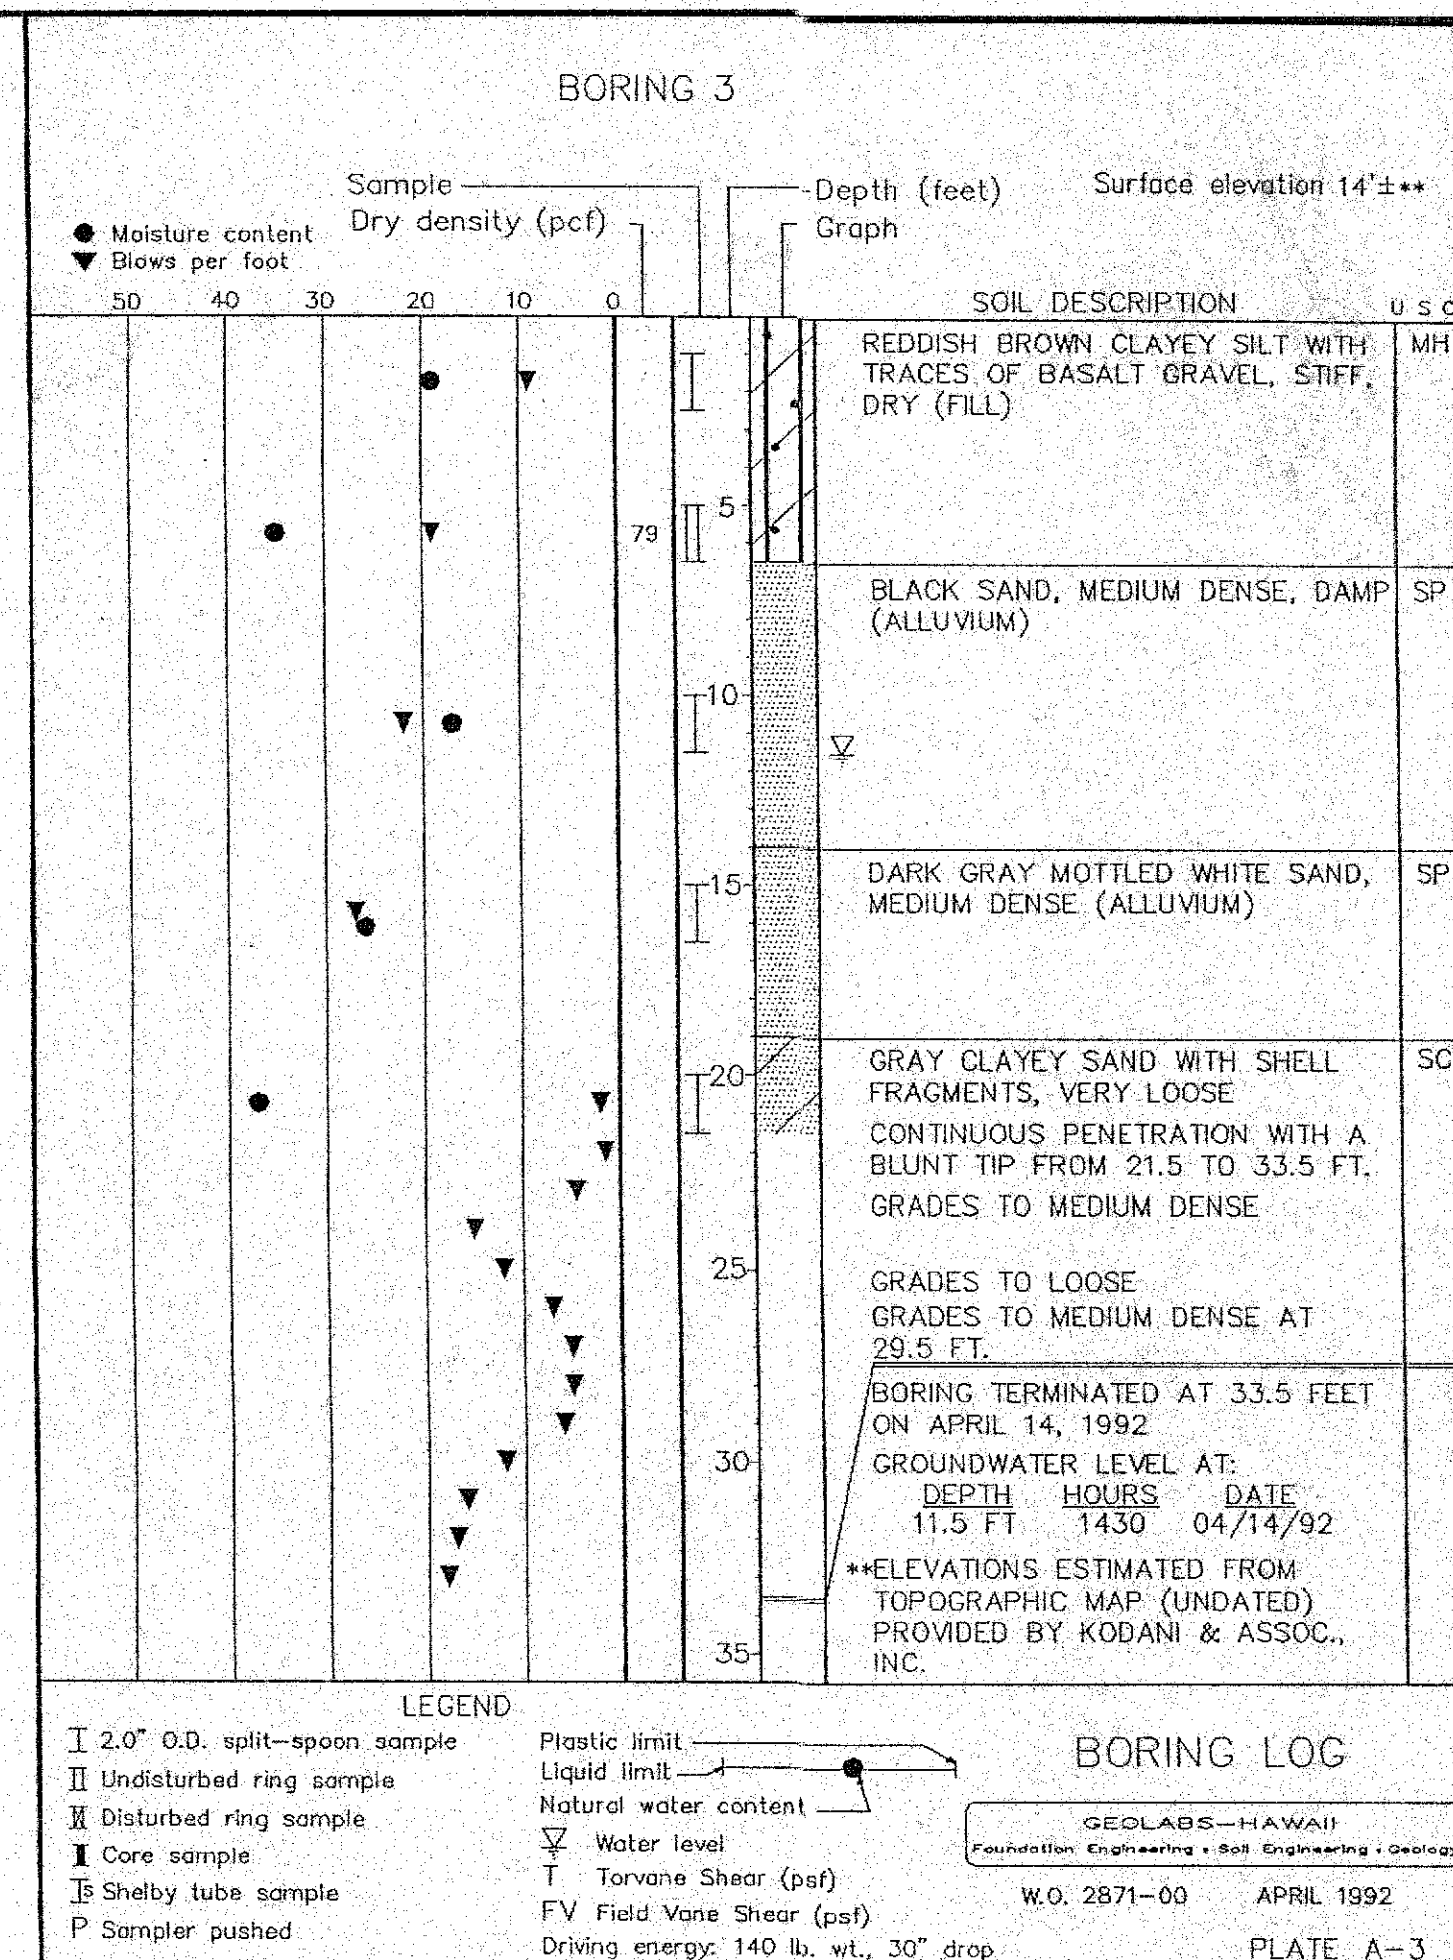


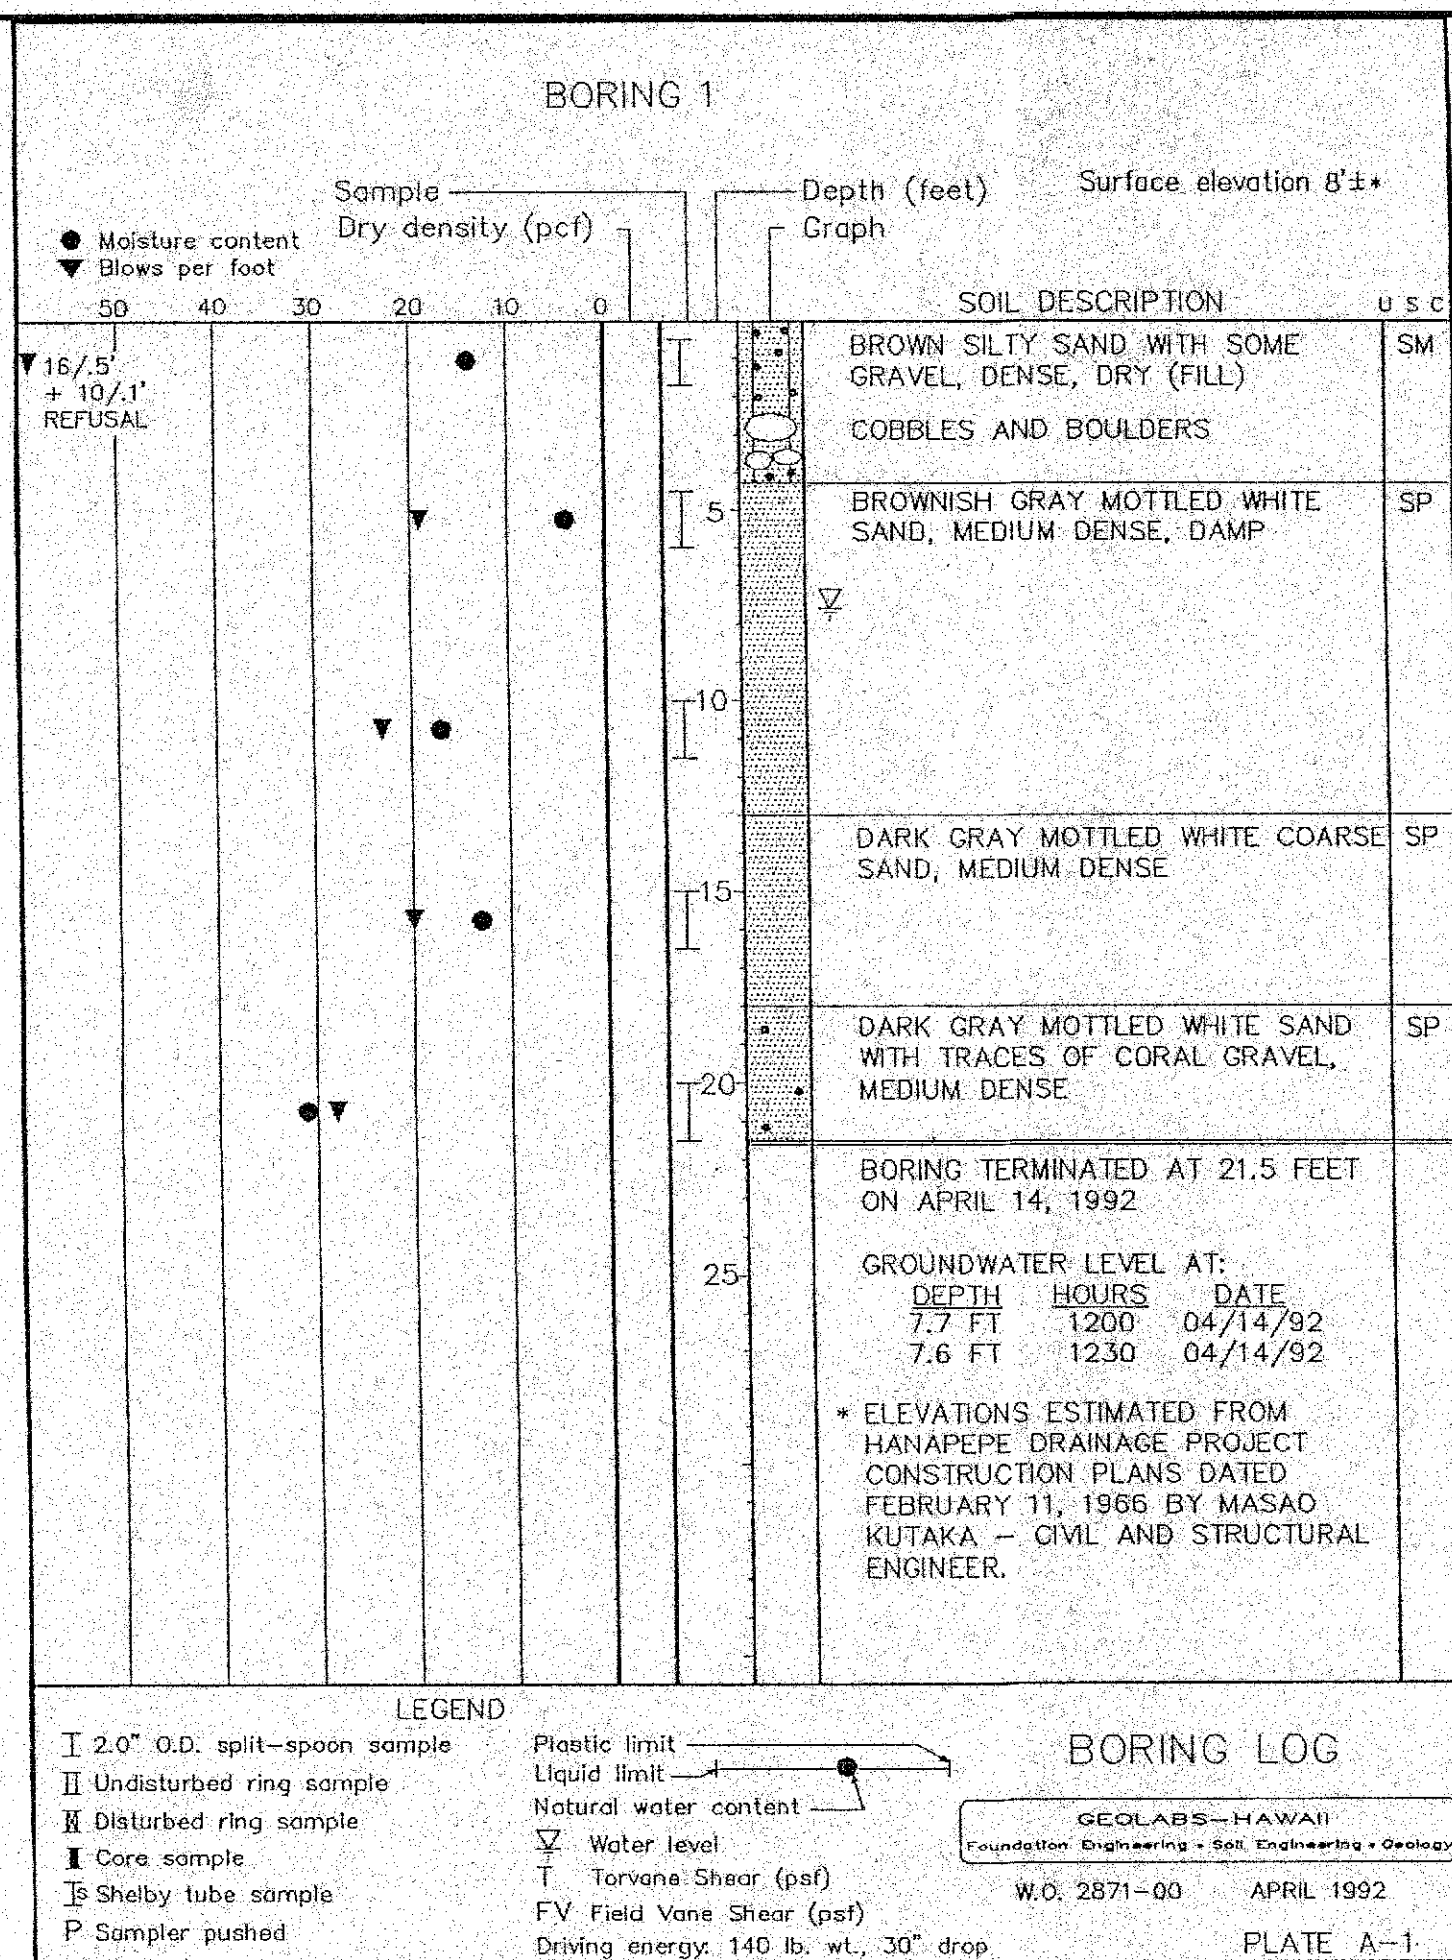

STATE OF HAWAII

HOUSING FINANCE AND DEVELOPMENT CORPORATION

HANAPEPE DRAINAGE IMPROVEMENT PROJECT

SOIL TEST PIT LOGS

KODANI AND ASSOCIATES, INC.

LIHUE, KAUAI, HAWAII 96766

DESIGNED BY: DRAWN BY: CHECKED BY: SHEET 12 OF 22 SHEETS