

HANAPEPE DRAINAGE IMPROVEMENT PROJECT

STATE OF HAWAII
HOUSING FINANCE AND DEVELOPMENT CORPORATION

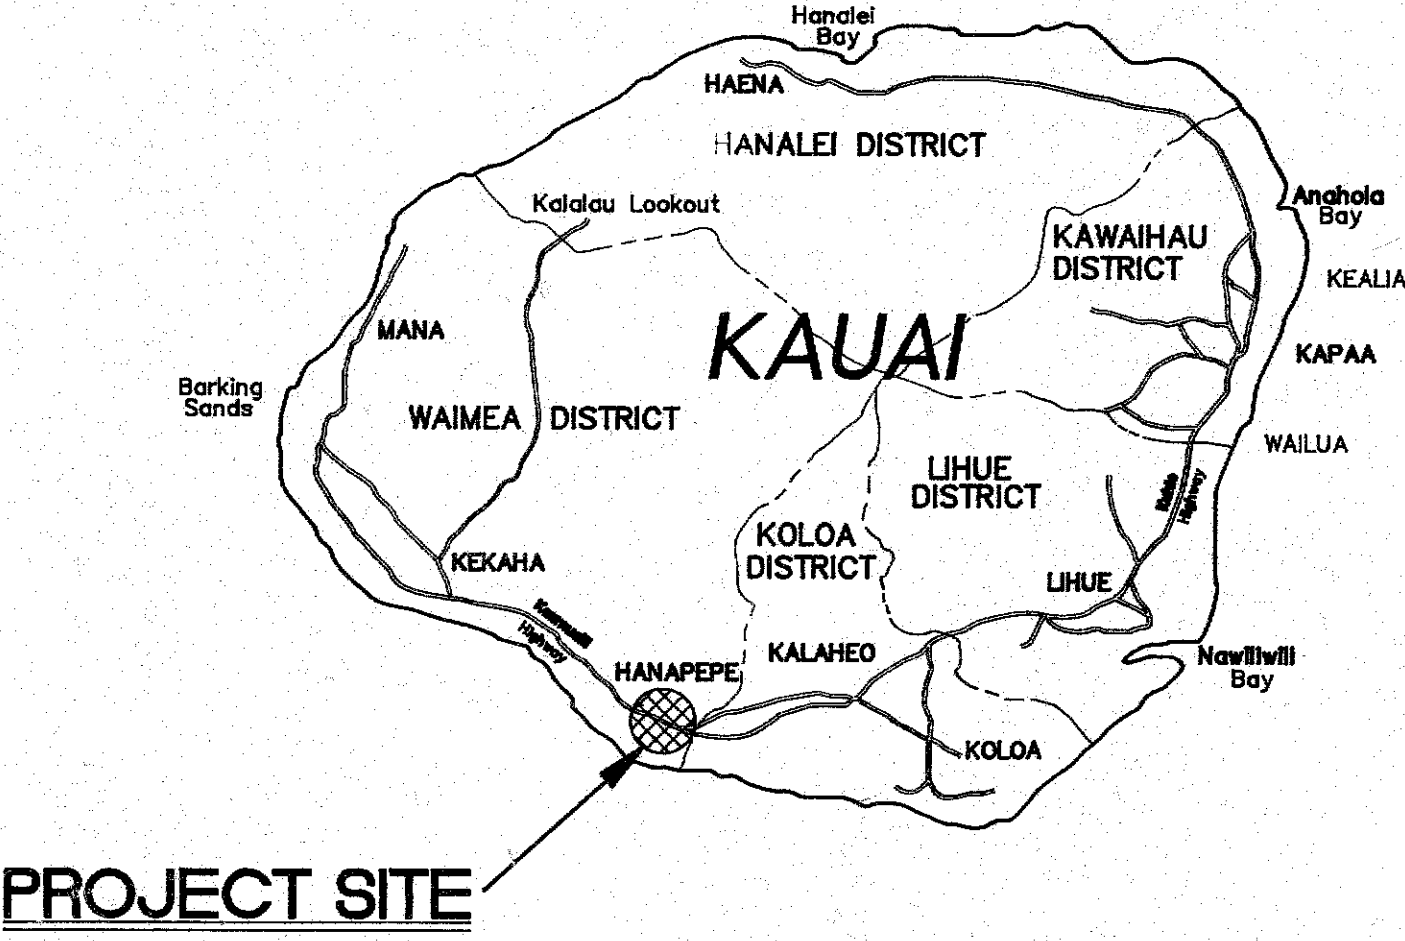
PROJECT NO. DEV-05-92

PREPARED BY:
KODANI AND ASSOCIATES, INC.

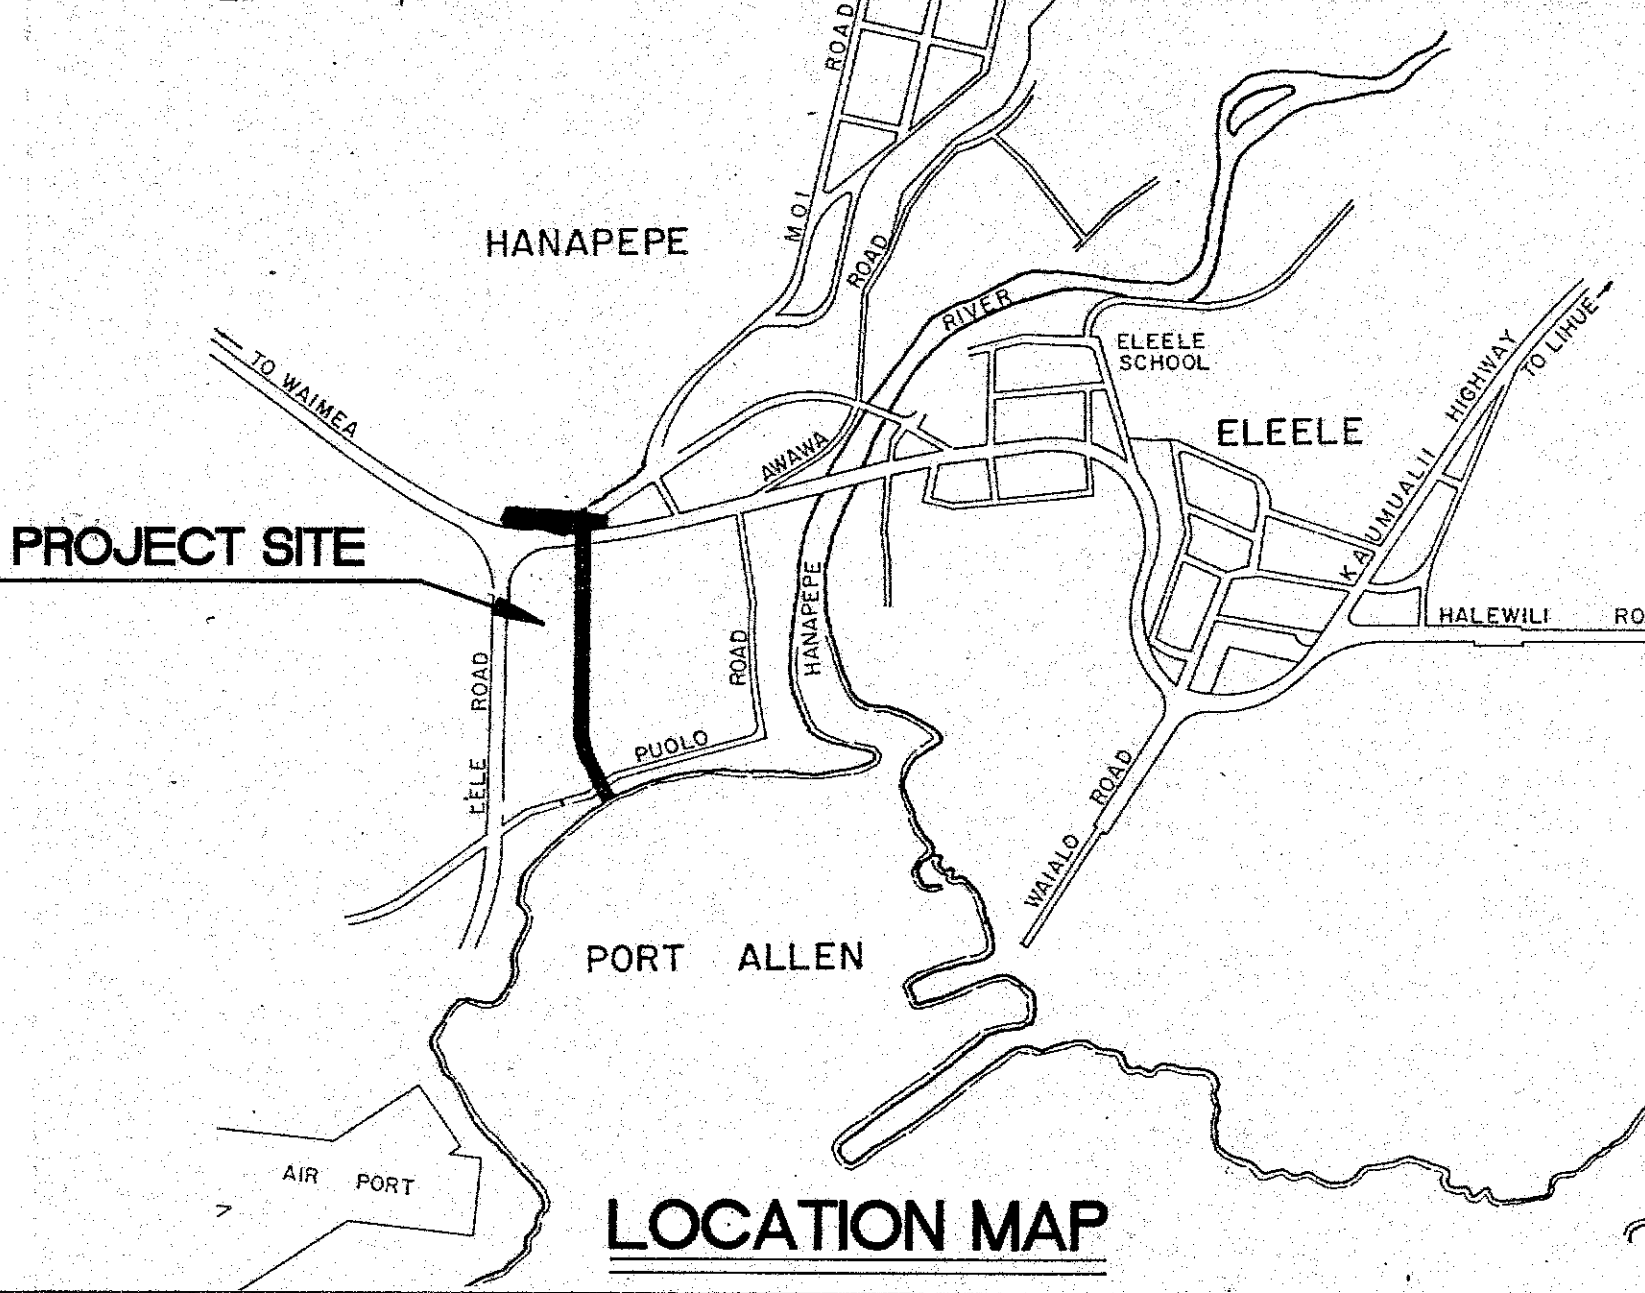
3145 AKAHI STREET
LIHUE, KAUAI, HAWAII 96766

Highways Division
Kauai District
OFFICE COPY
Please Return To File

RECD SEP 20 1995



ISLAND MAP

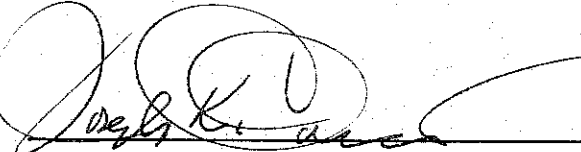


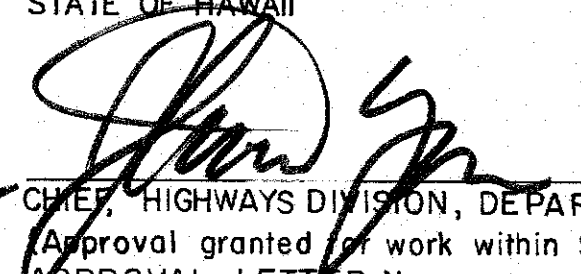
LOCATION MAP

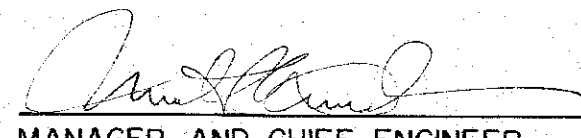
INDEX TO DRAWINGS

DESCRIPTION	SHEET NO.	DESCRIPTION	SHEET NO.
TITLE SHEET	1	GUARDRAIL CONNECTION AND CRASH CUSION DETAIL	8A
GENERAL CONSTRUCTION NOTES	2	DRAINAGE CULVERT PLAN AND ELEVATION	9
STATE HIGHWAY CONSTRUCTION NOTES	3	WATERLINE ELEVATIONS AND DETAILS	10
PLAN & PROFILE - DRAINAGE CHANNEL	4	SOIL PIT LOCATION MAP AND NOTES	11
STA 0+00 TO STA 10+50		SOIL TEST PIT LOGS	12
PLAN & PROFILE - DRAINAGE CHANNEL	5	CROSS SECTIONS	13 - 16
STA 10+50 TO STA 17+28		TRAFFIC CONTROL PLAN	16a
KAUMUALII HIGHWAY CULVERT CROSSING	6A	STRUCTURAL DRAWINGS	
REMOVAL PLAN, ELEVATION STA 16+00 TO END	7A	GENERAL NOTES AND TYPICAL DETAILS	17
MISCELLANEOUS DETAILS		PUOLO BRIDGE PLAN, DETAILS AND SCHEDULE	18
PUOLO BRIDGE PLAN AND ELEVATION	8	KAUMUALII BRIDGE AND CULVERT	19
TYPICAL SECTIONS		PLAN AND DETAILS	
		KAUMUALII BRIDGE DETAILS	20

APPROVED:


EXECUTIVE DIRECTOR, HOUSING FINANCE AND DEVELOPMENT CORPORATION
STATE OF HAWAII
DATE 5/22/92


CHIEF, HIGHWAYS DIVISION, DEPARTMENT OF TRANSPORTATION
(Approval granted for work within State Right of Way only)
APPROVAL LETTER No. _____ DATE 9/5/95 (I.P. No. _____)


MANAGER AND CHIEF ENGINEER,
DEPT. OF WATER, COUNTY OF KAUAI
DATE 8/17/94