



FED. ROAD DIST. NO.	STATE	FED. AID PROJ. NO.	FISCAL YEAR	SHEET NO.	TOTAL SHEETS
HAWAII	HAW.	STP-0700(083)	2019	12	14

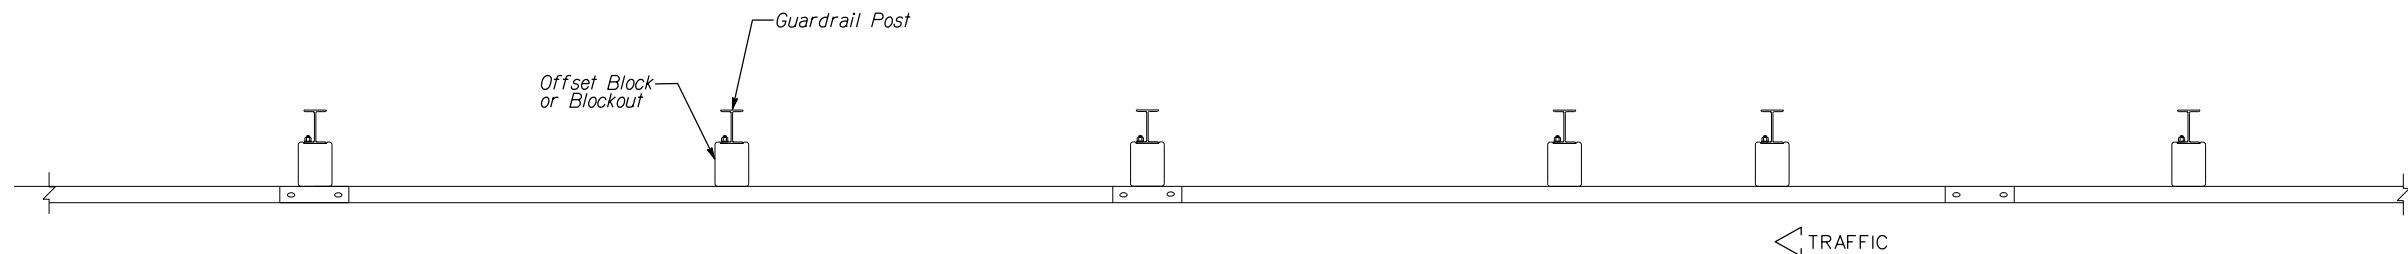

PLAN

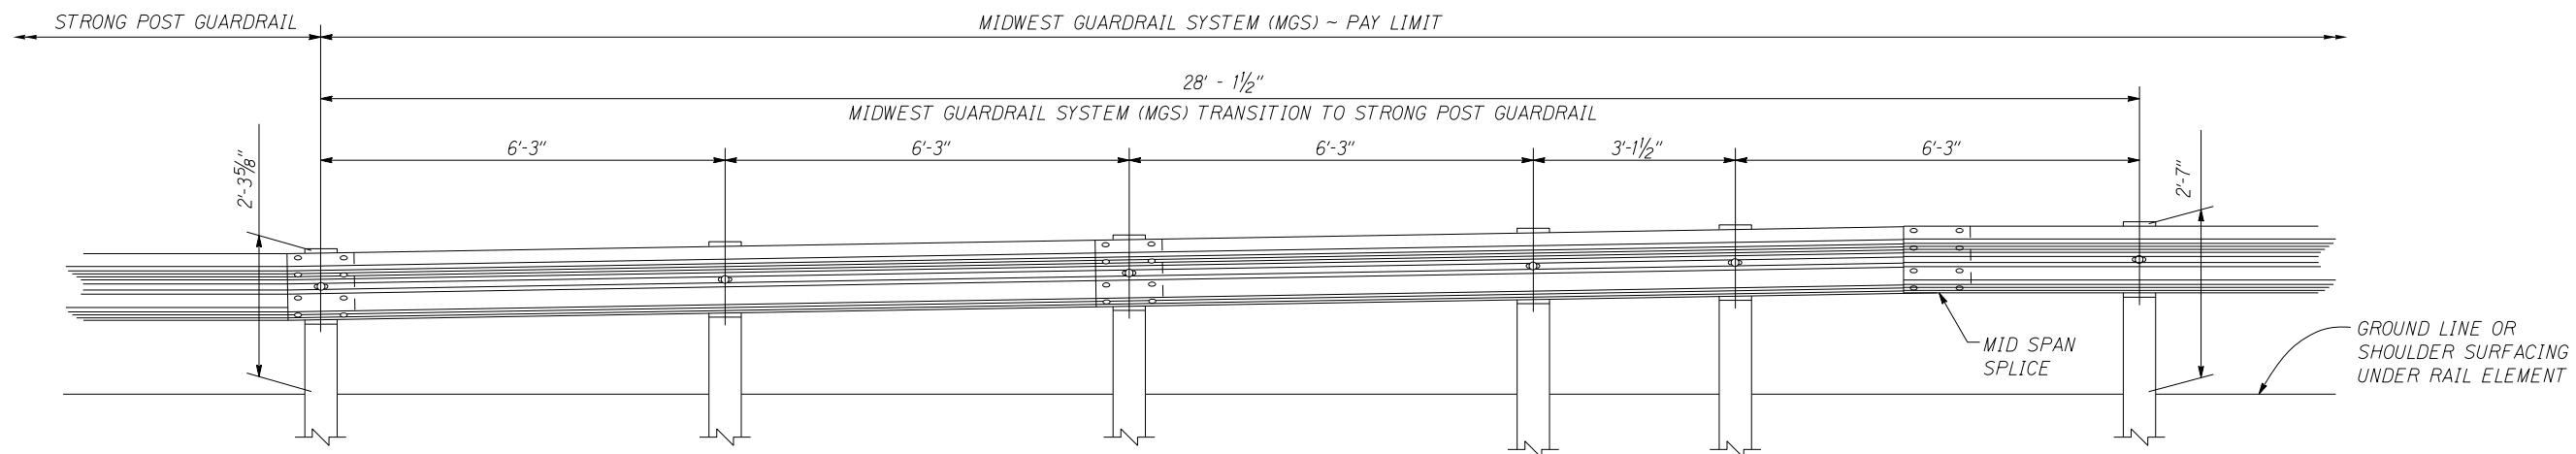

ELEVATION

ORIGINAL PLAN	SURVEY PLOTTED BY	DATE
NOTED BOOK	DESIGNED BY	
QUANTITIES BY	CHECKED BY	

109/06/16 D:\s2\Ernest\Standards\Traffic Guardrail Standards\mlt\_midwest.dgn

STATE OF HAWAII  
DEPARTMENT OF TRANSPORTATION  
HIGHWAYS DIVISION

**MGS TRANSITION TO  
STRONG POST GUARDRAIL**

**GUARDRAIL & SHOULDER IMPROVEMENTS  
AT VARIOUS LOCATIONS, PART 5**

**Federal-Aid Project No. STP-0700(083)**

Scale: 3/4" = 1'-0" Date: Mar. 2019