






| FED. ROAD DIST. NO. | STATE | PROJ. NO. | FISCAL YEAR | SHEET NO. | TOTAL SHEETS |
|---------------------|-------|-----------|-------------|-----------|--------------|
| HAWAII              | HAW.  | 50C-03-06 | 2009        | 7         | 7            |

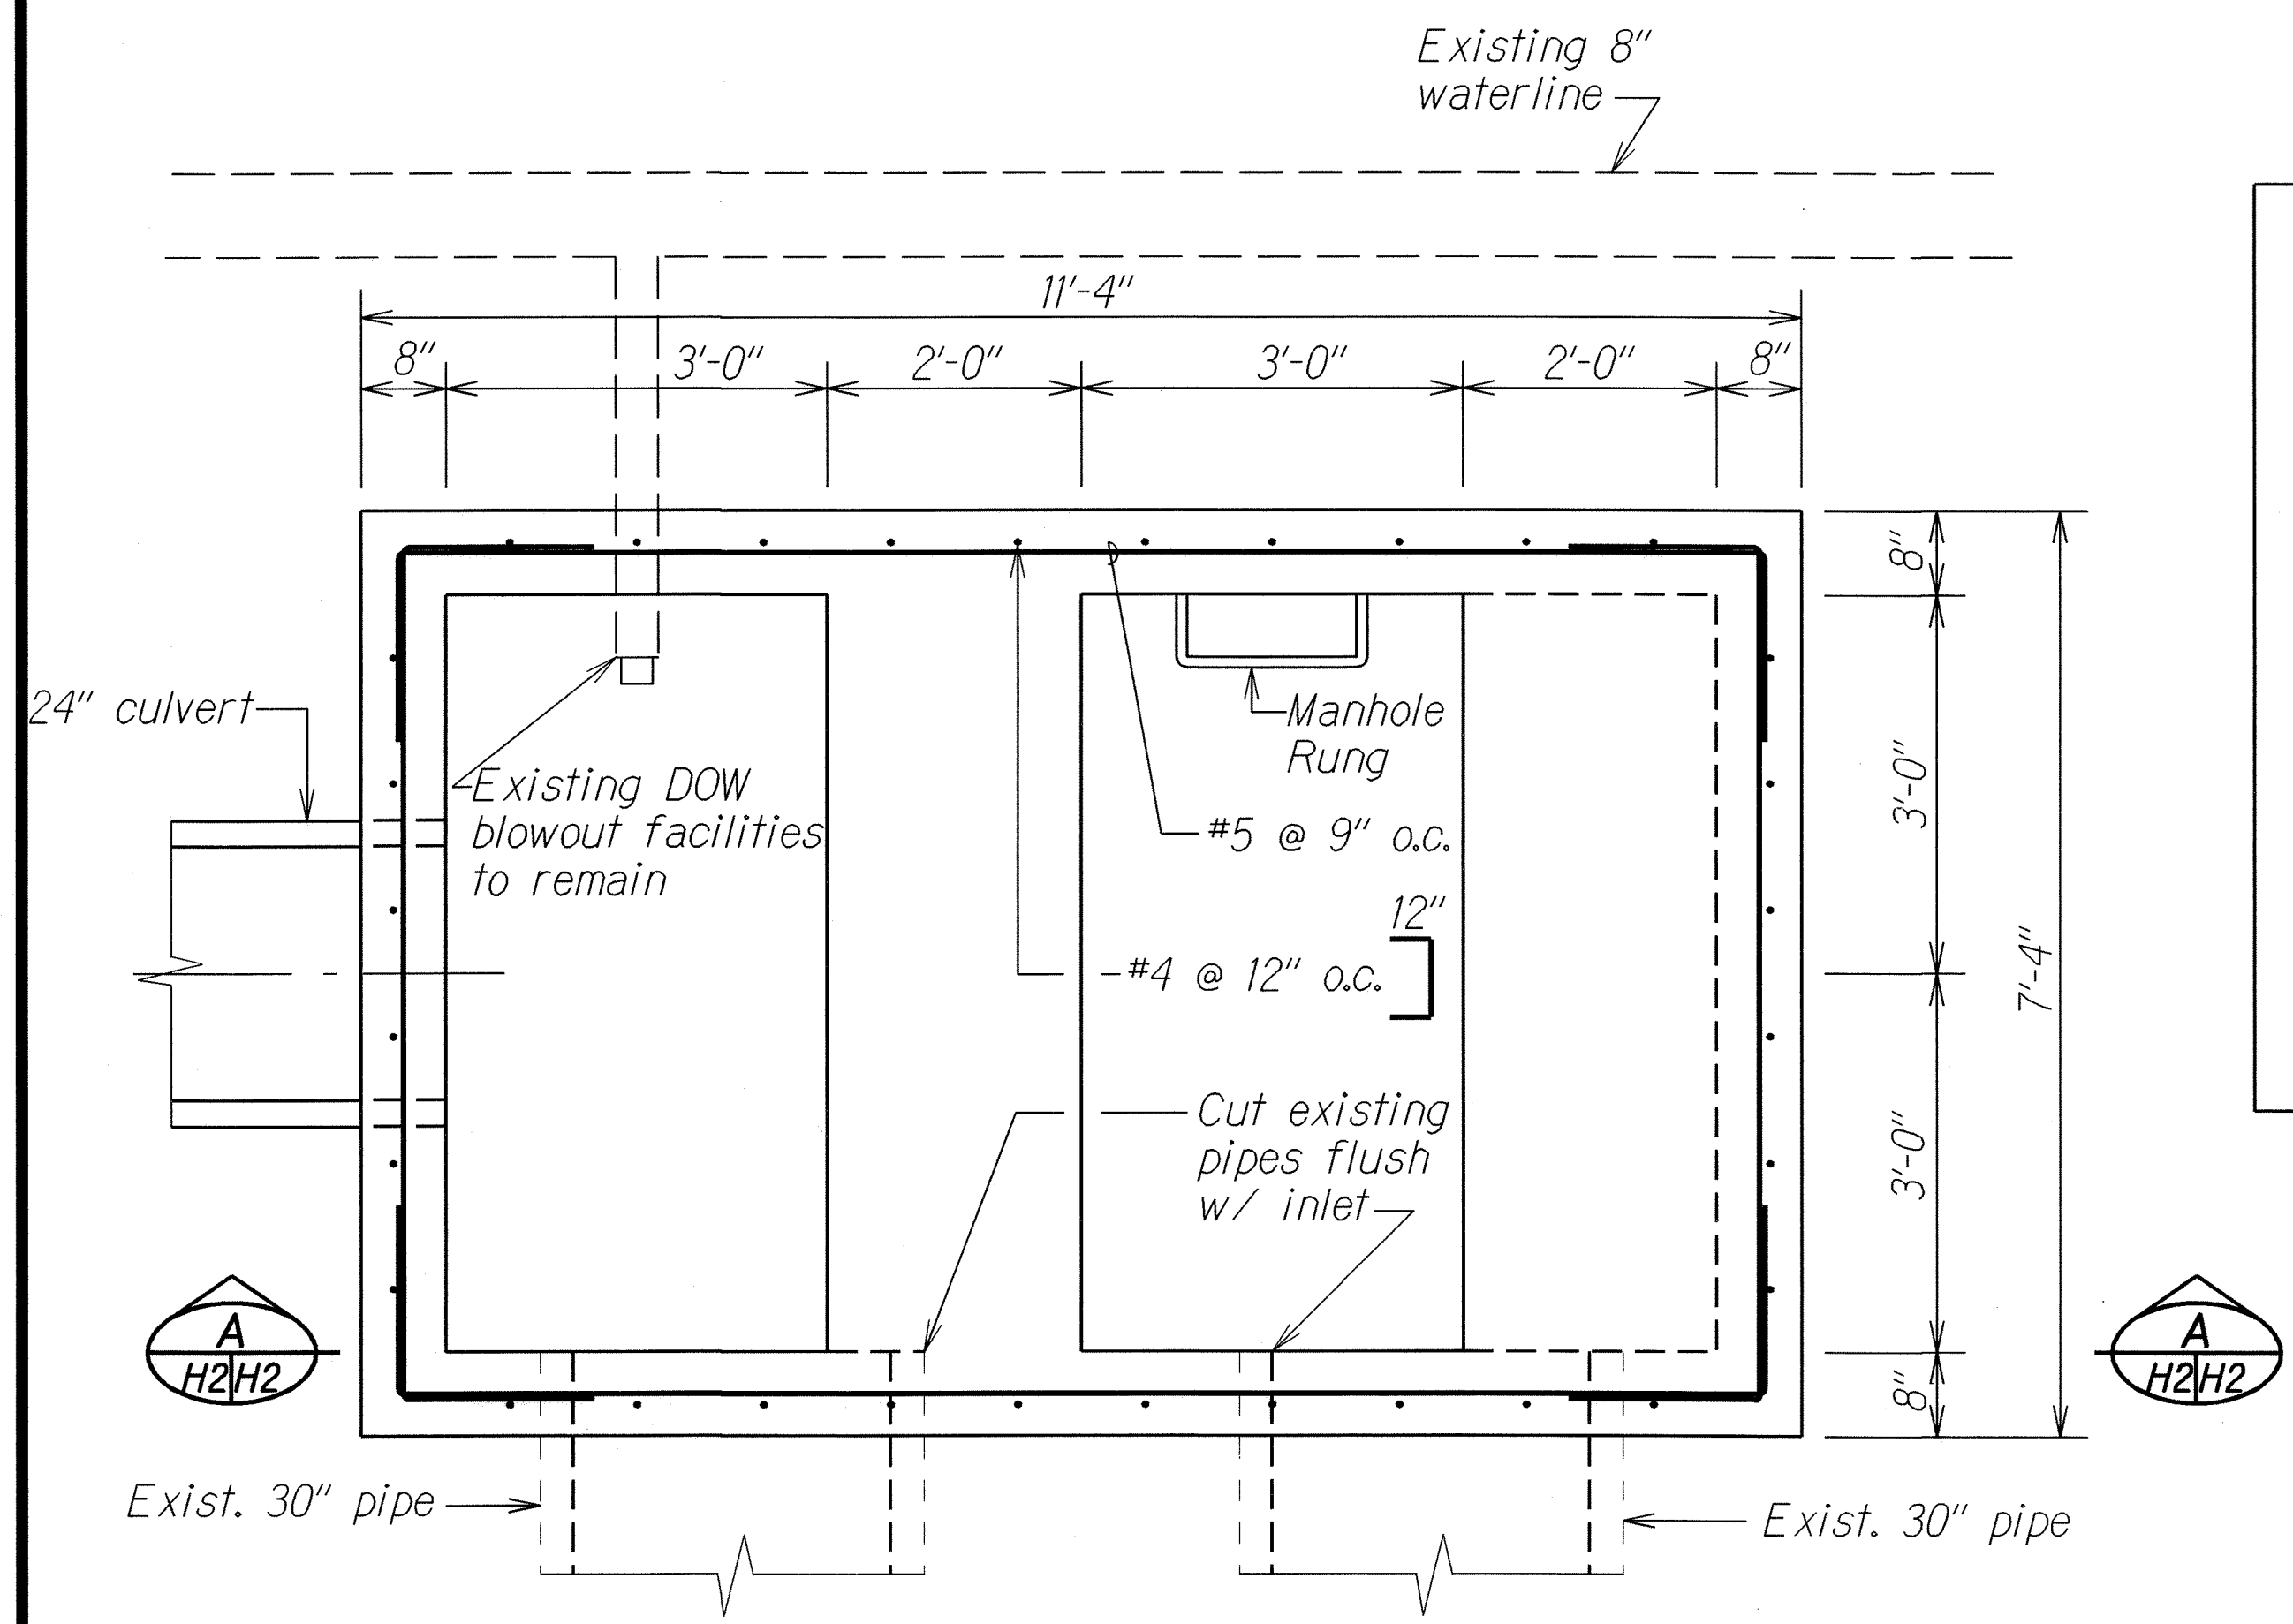


PLAN

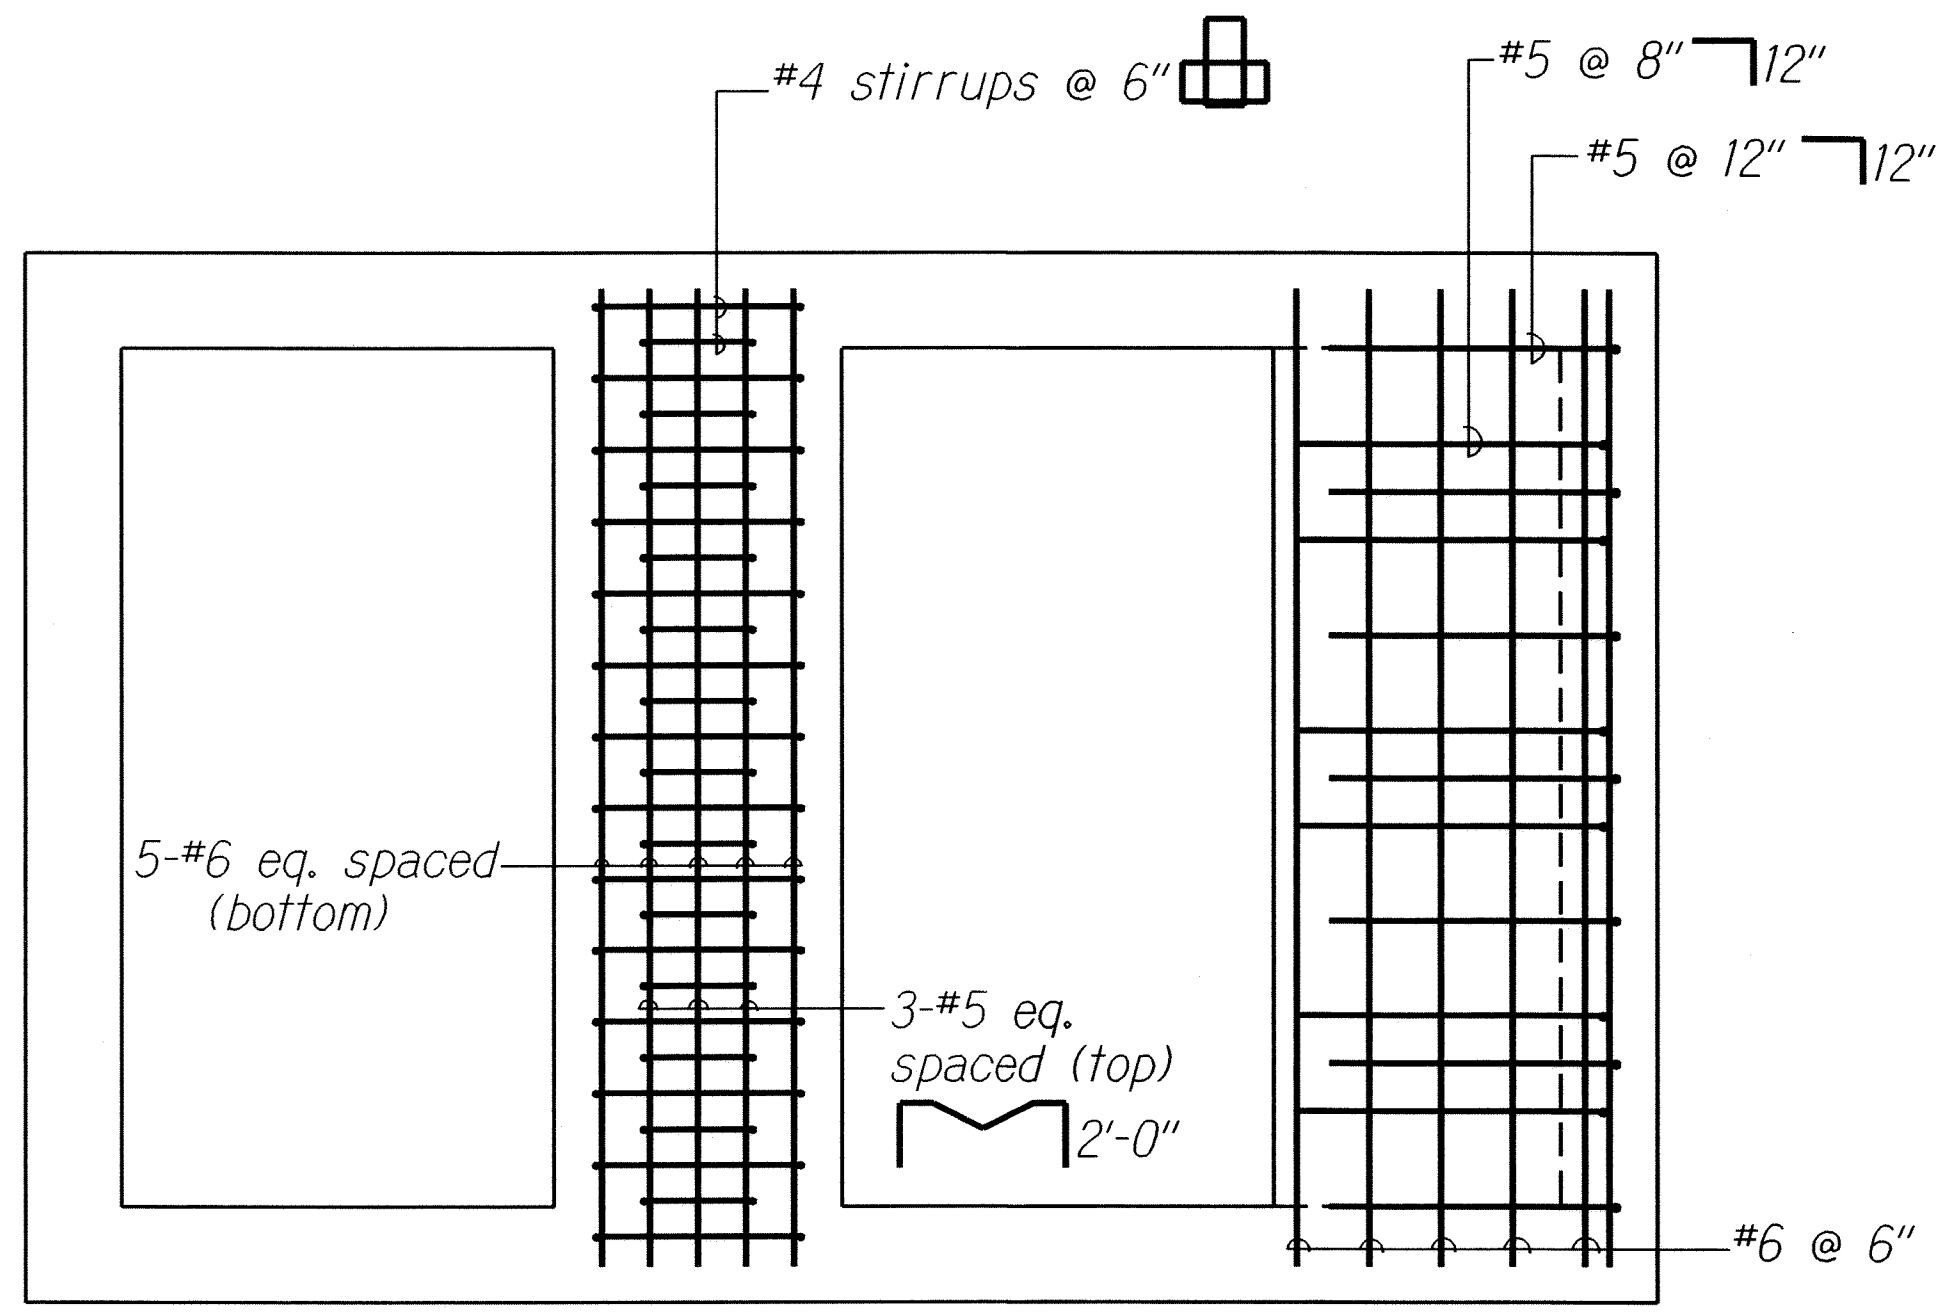


TOP SLAB REINFORCING

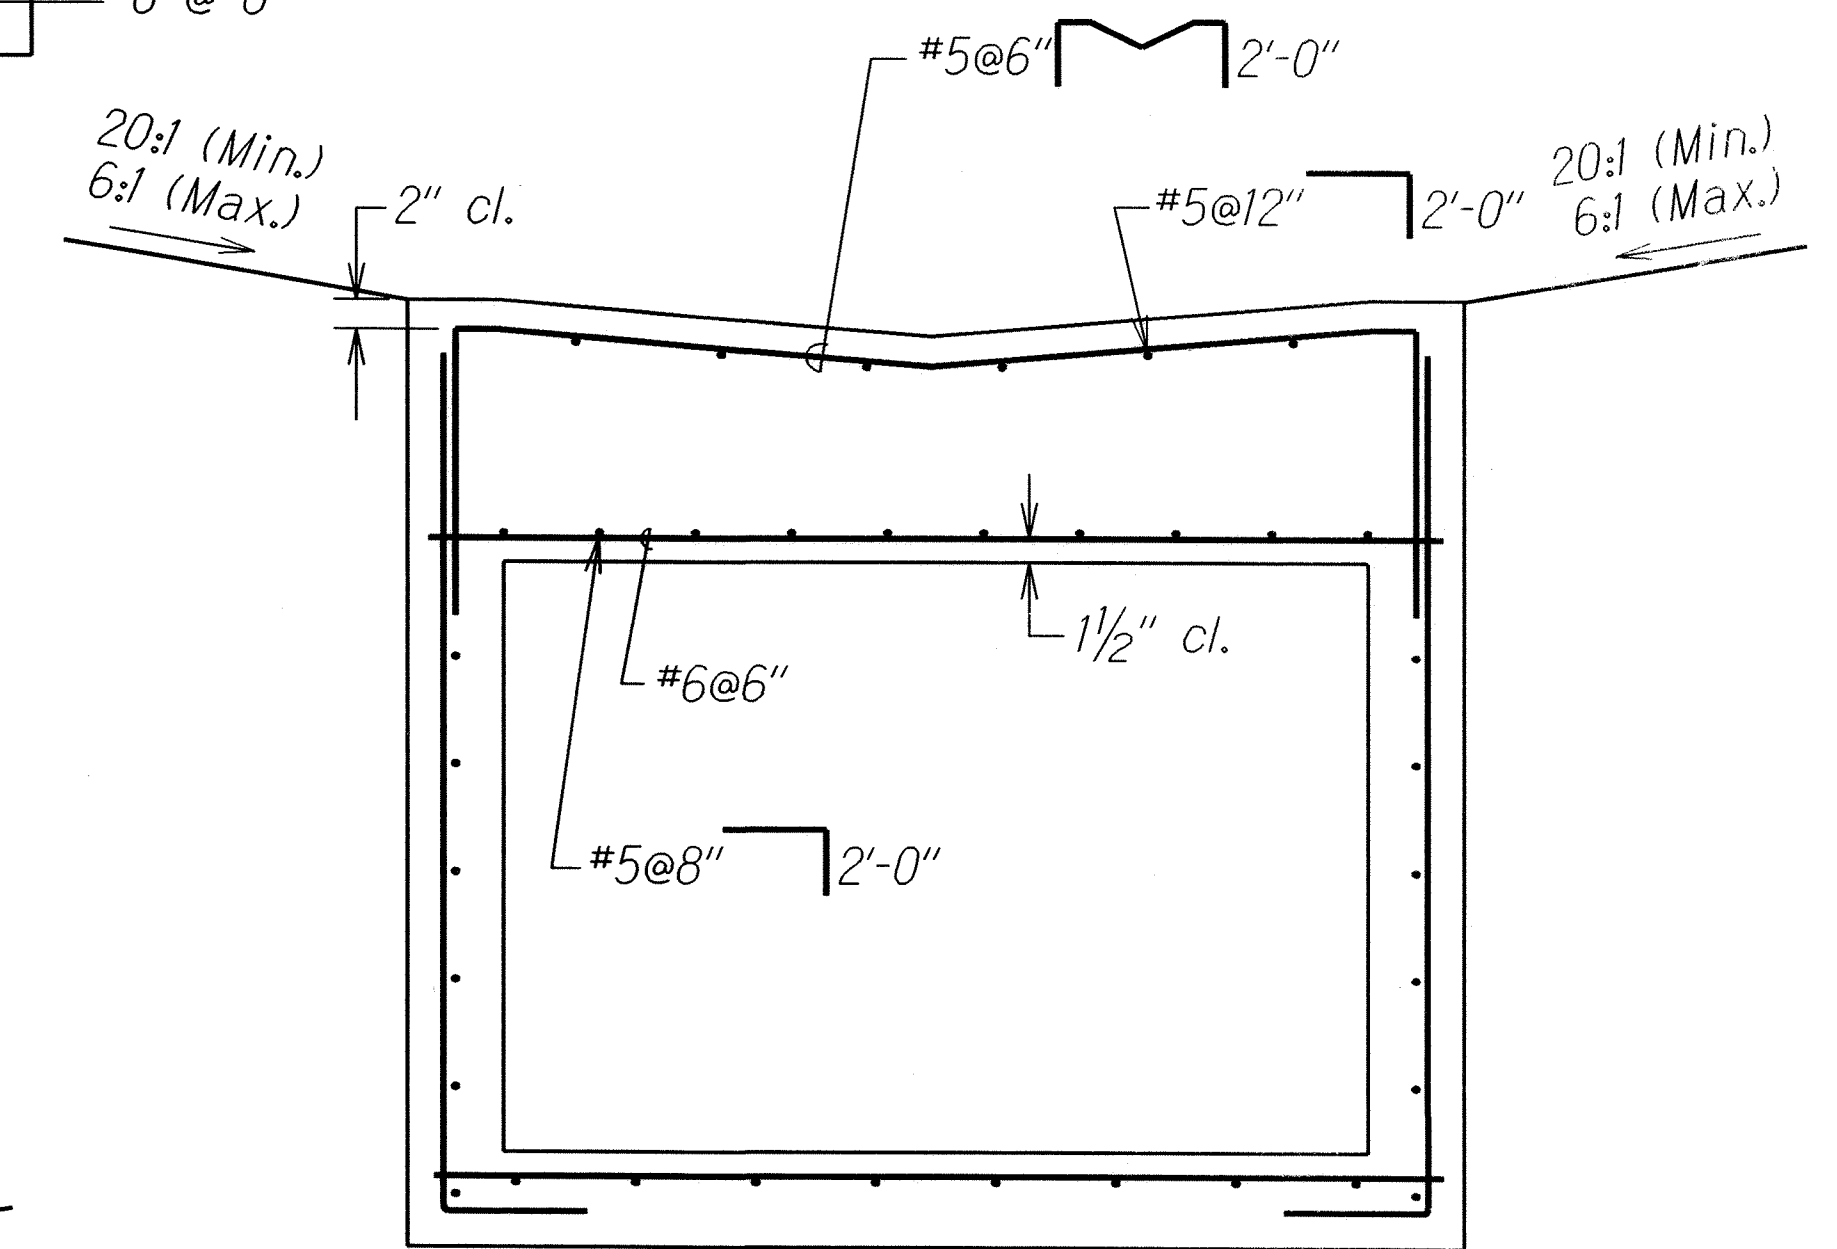

SECTION C  
H2/H2

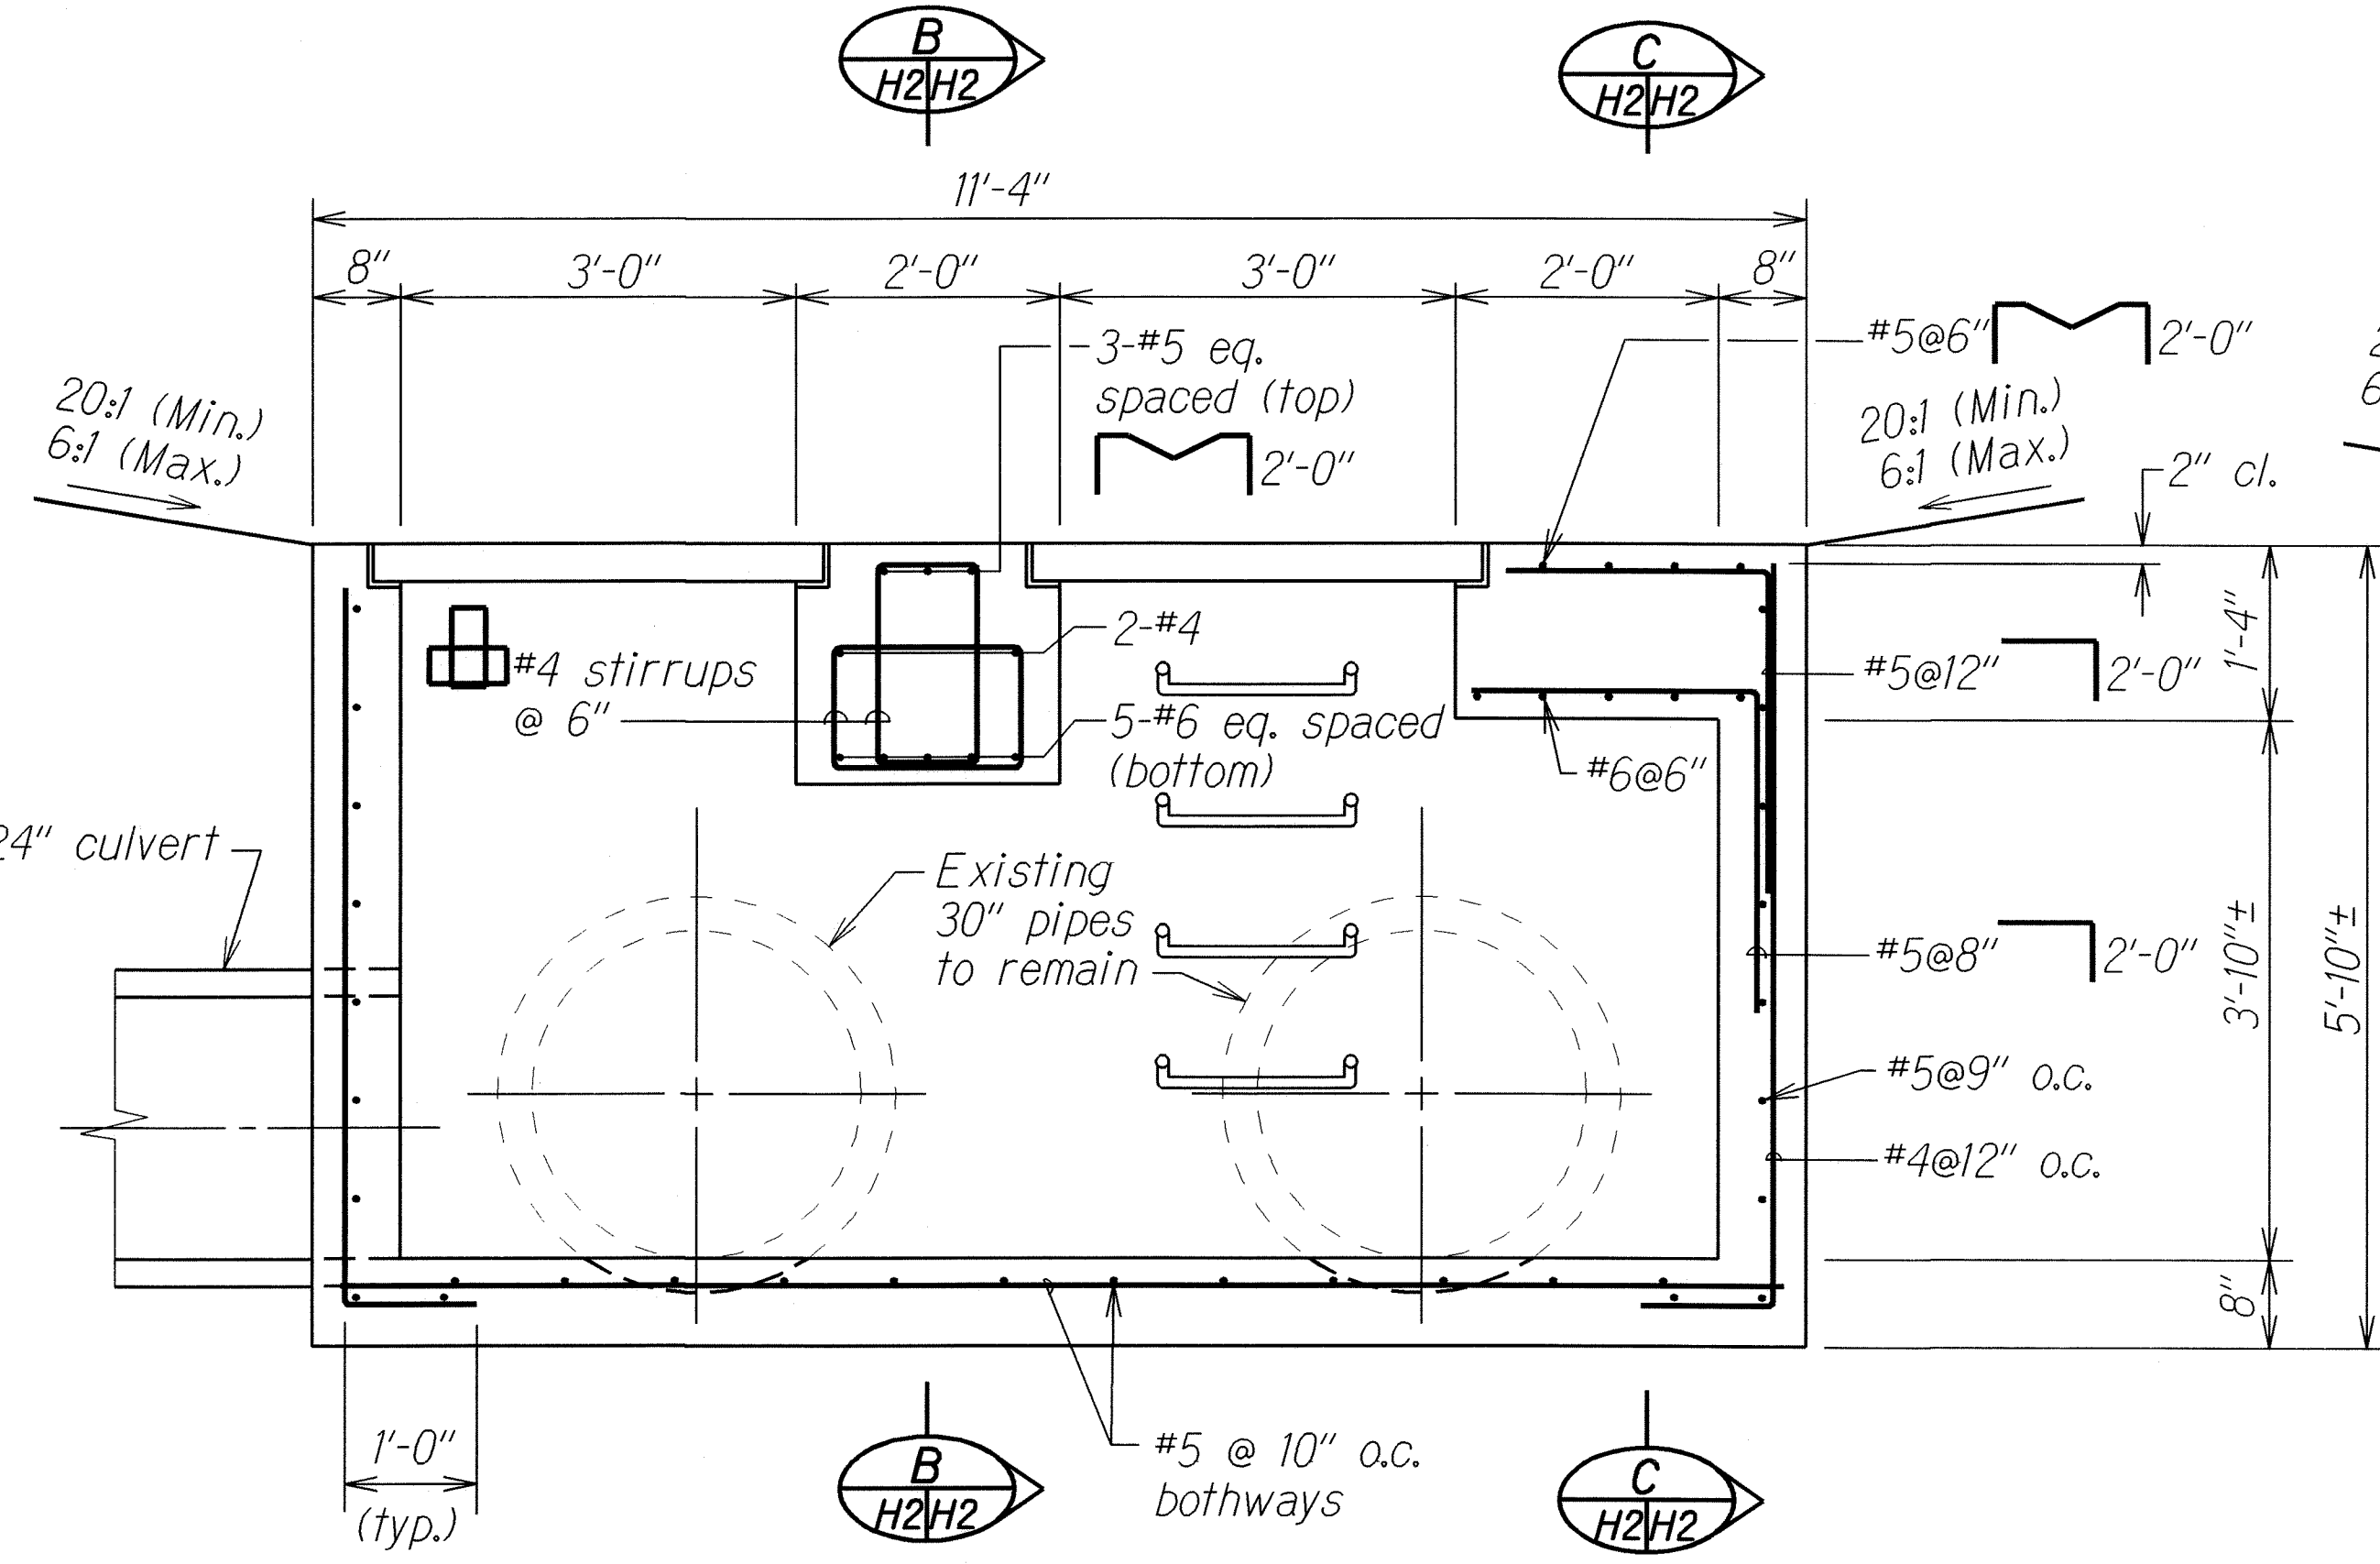

SECTION A  
H2/H2

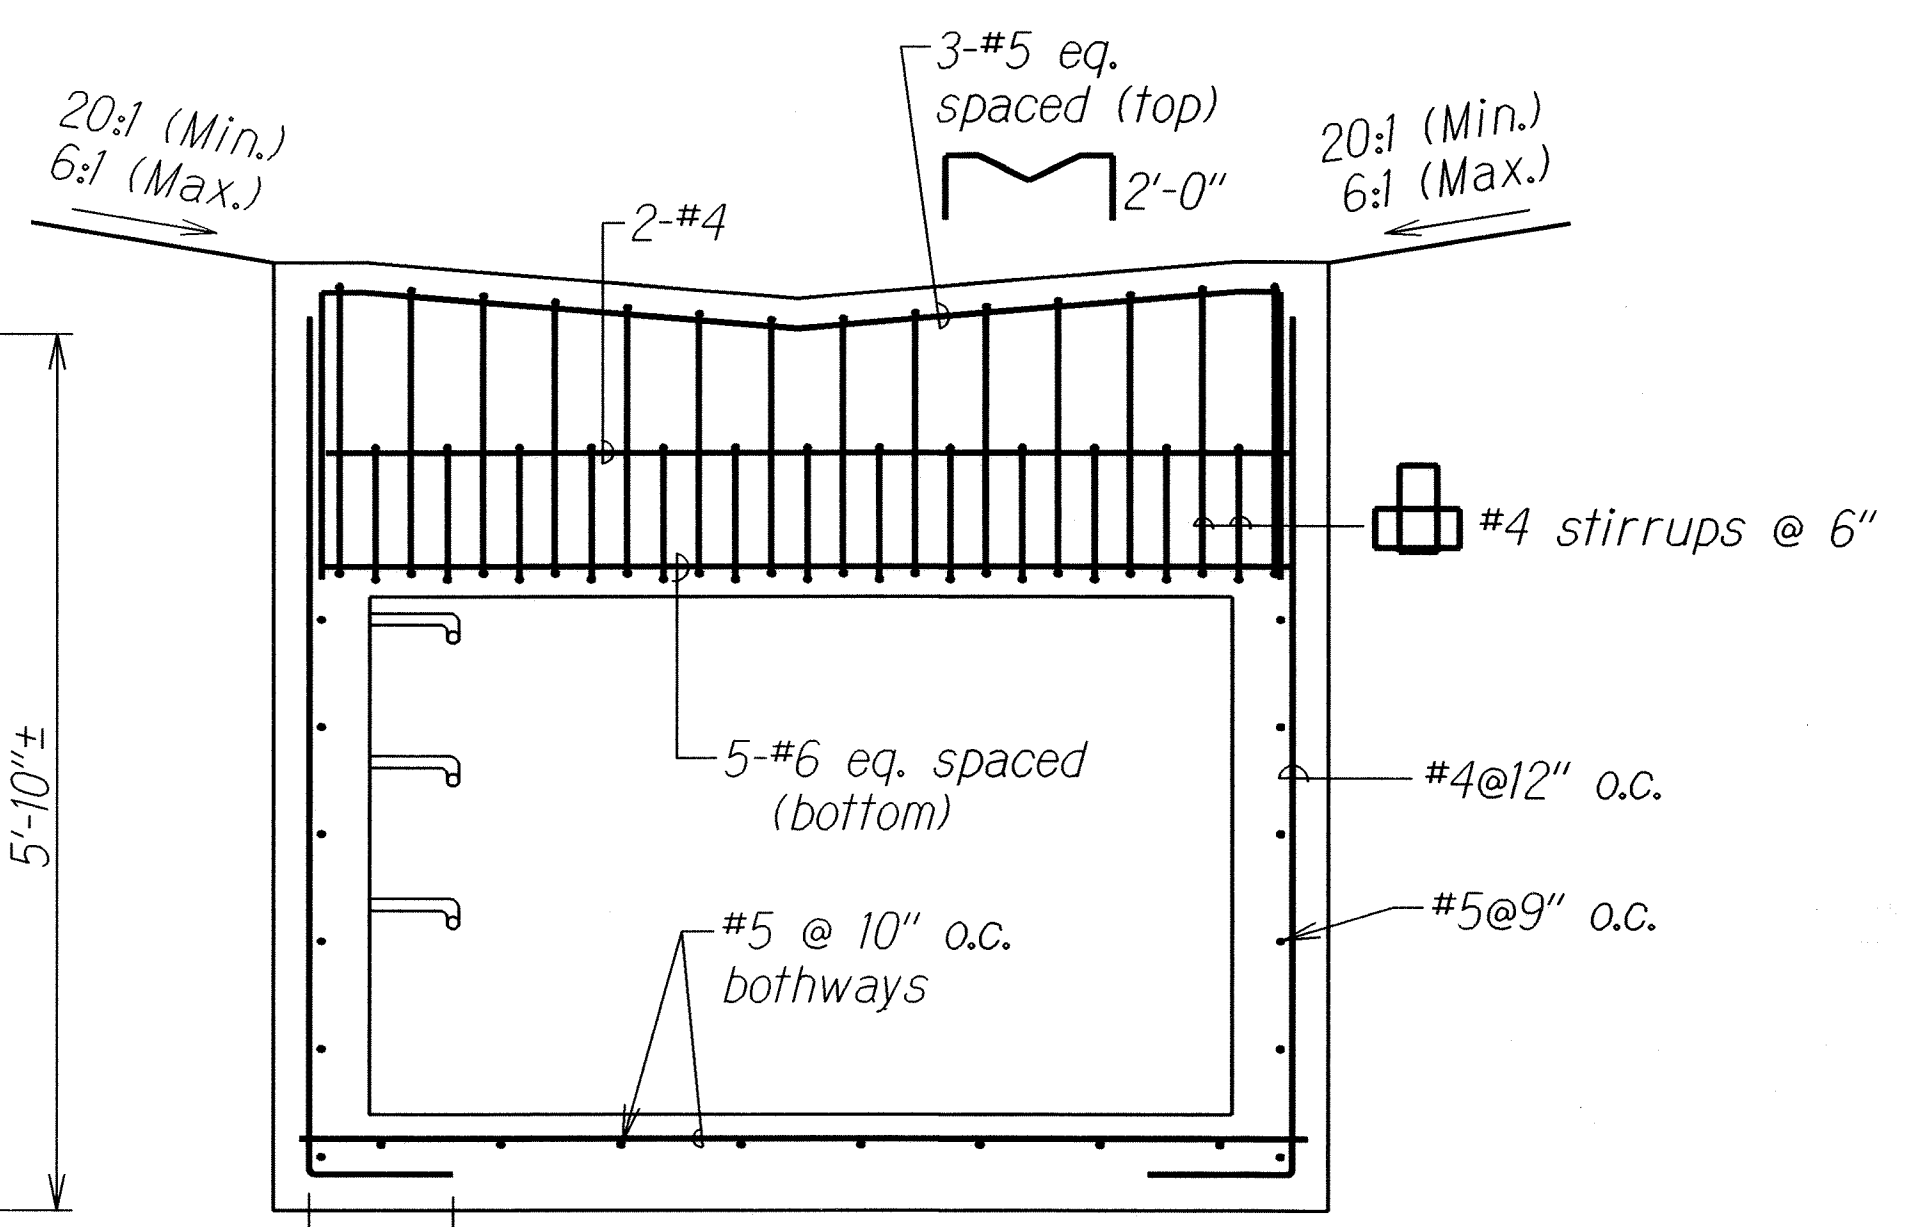

SECTION B  
H2/H2

DETAIL OF TYPE 1211216P GRATED DROP INLET @ STA. 38+09± o/s 18'± LT.

ORIGINAL PLAN  
DATE 8/5/08  
DESIGNED BY J. Kawahara  
CHECKED BY J. Kawahara  
QUANTITIES BY J. Kawahara  
DRAWN BY J. Kawahara

APPROVED:  
for Bruce J. Kawahara 8/30/08  
Manager & Chief Engineer Date  
Dept. of Water, County of Kauai

STATE OF HAWAII  
DEPARTMENT OF TRANSPORTATION  
HIGHWAYS DIVISION

**DRAINAGE DETAILS**

KAUAI HIGHWAY DRAINAGE IMPROVEMENTS  
Vicinity of Milepost 10.9  
Project No. 50C-03-06

Scale: 3/4"=1'-0" Date: August, 2008

SHEET No. H2 OF 2 SHEETS