



FED. ROAD DIST. NO.	STATE	PROJ. NO.	FISCAL YEAR	SHEET NO.	TOTAL SHEETS
HAWAII	HAW.	50E-04-68 50E-05-69	1969	23	27

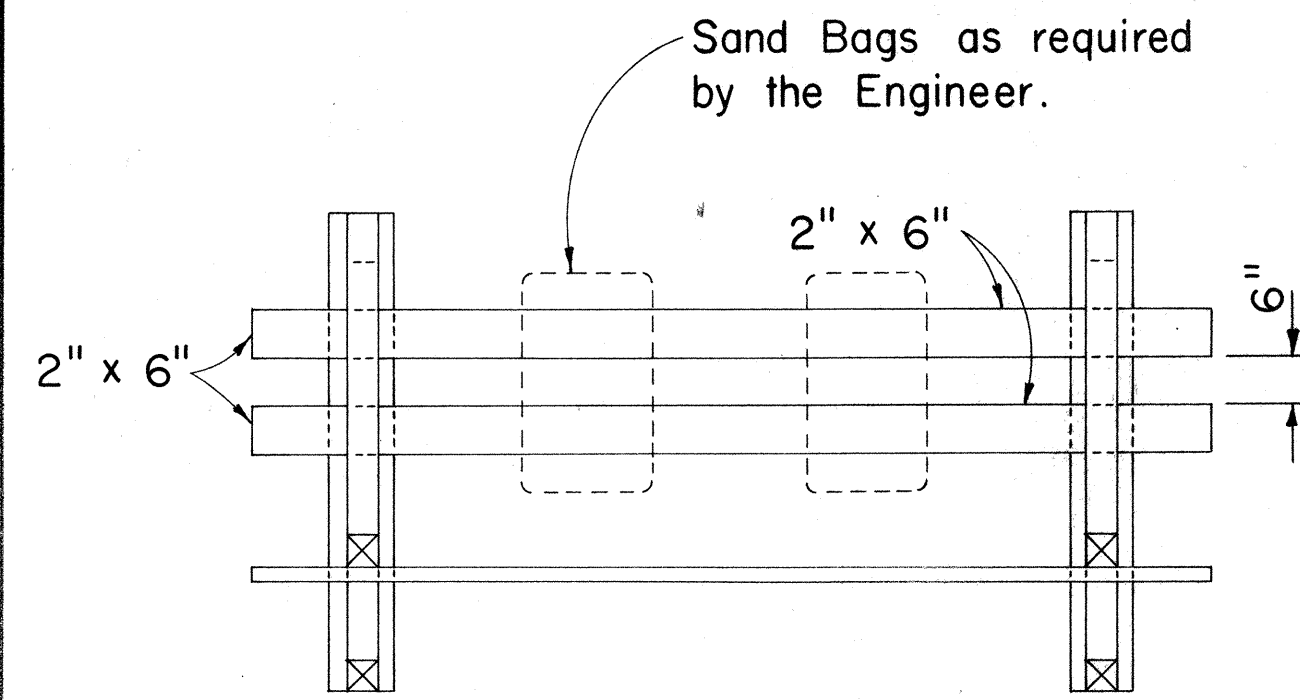


PLAN VIEW

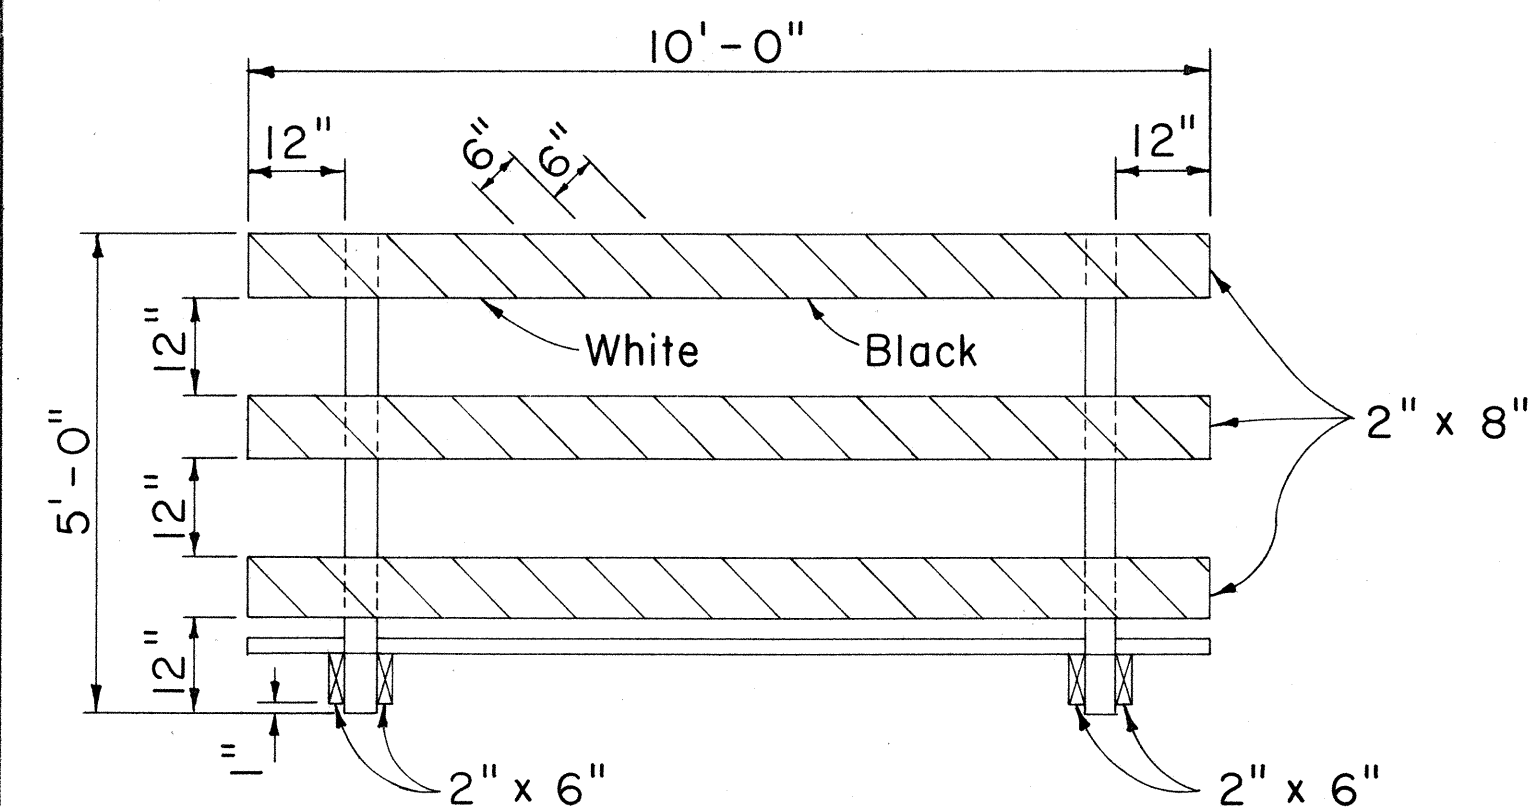


FRONT VIEW

- GENERAL NOTES**
- The Contractor shall construct, install and maintain the wood barricades at the locations shown on the Plans.
  - The permanent wood barricades shall be left in place or relocated upon completion of the project as ordered by the Engineer and are to become State property.

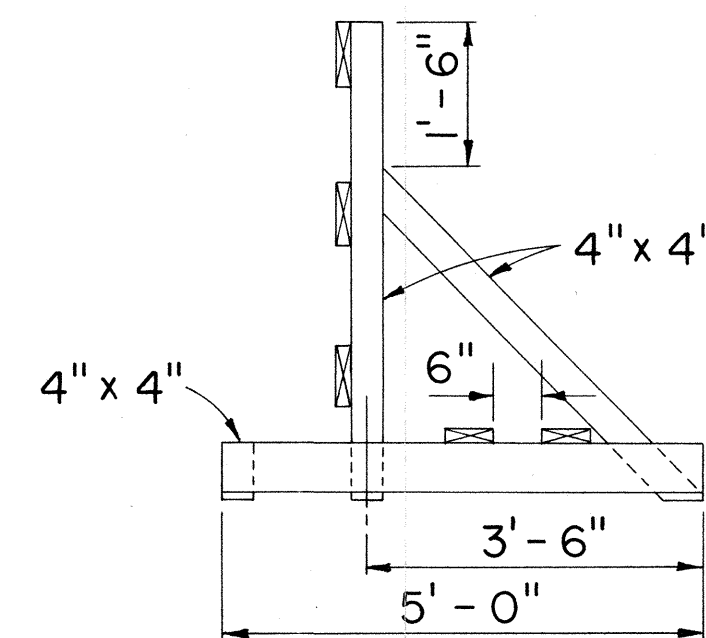


END VIEW


**CLASS I BARRICADE**  
Scale: 1/2" = 1'-0"

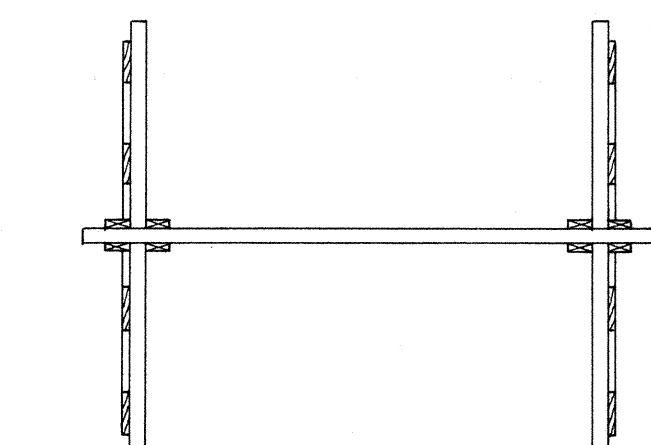

PLAN VIEW

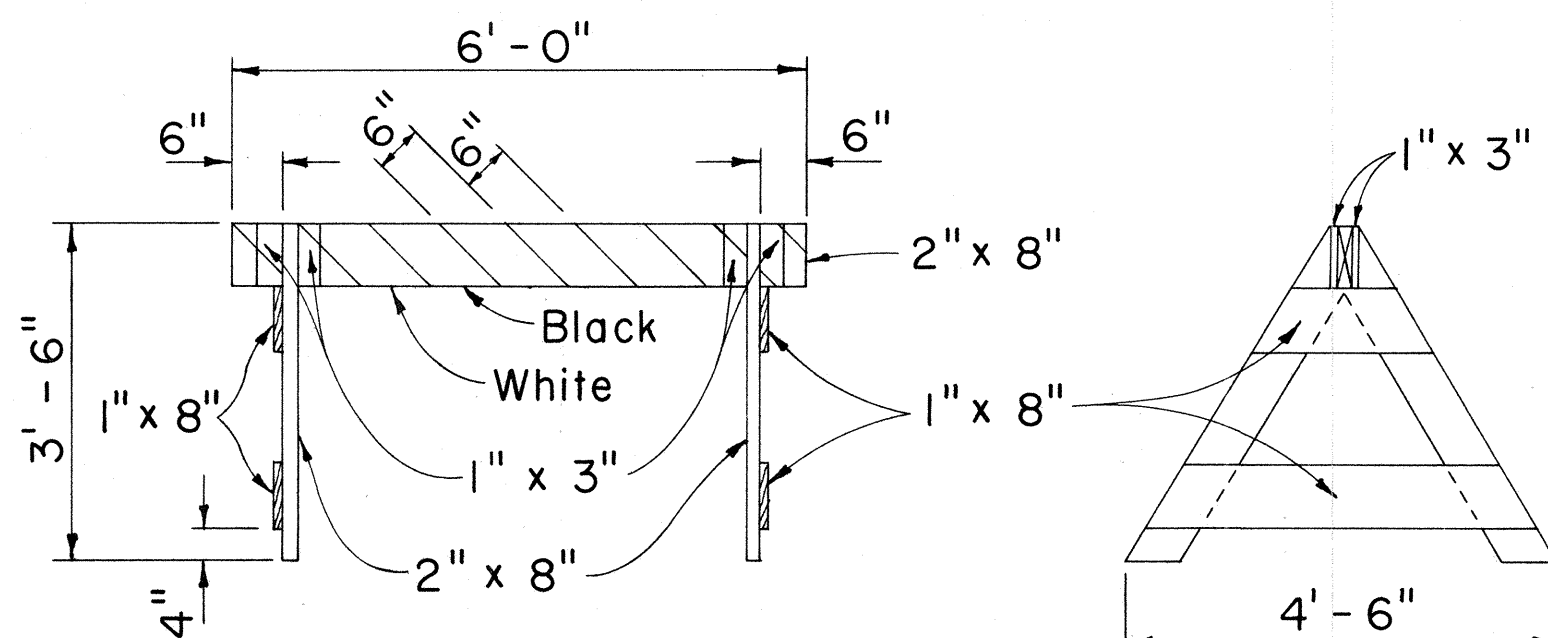


FRONT VIEW

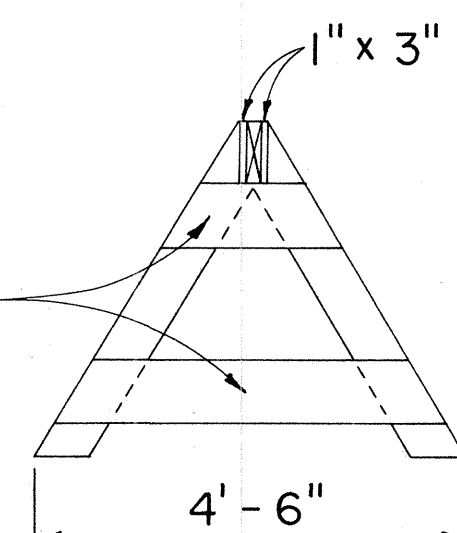


END VIEW


**CLASS II BARRICADE**  
Scale: 1/2" = 1'-0"

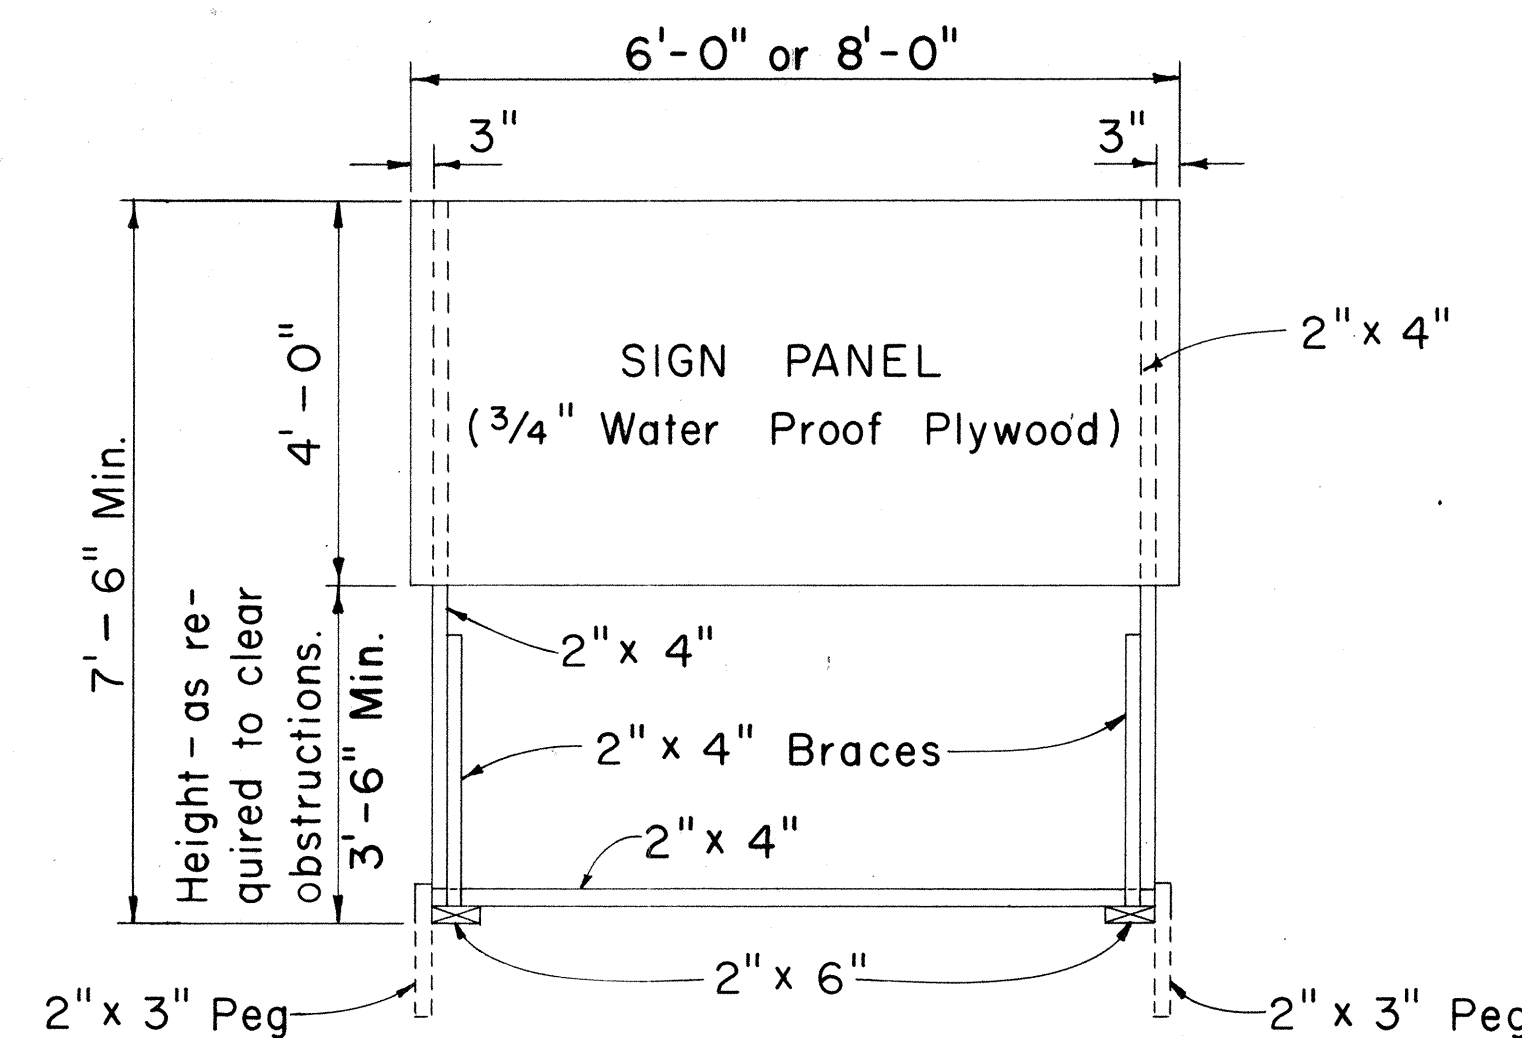

**FRONT VIEW**  
Scale: 1/2" = 1'-0"

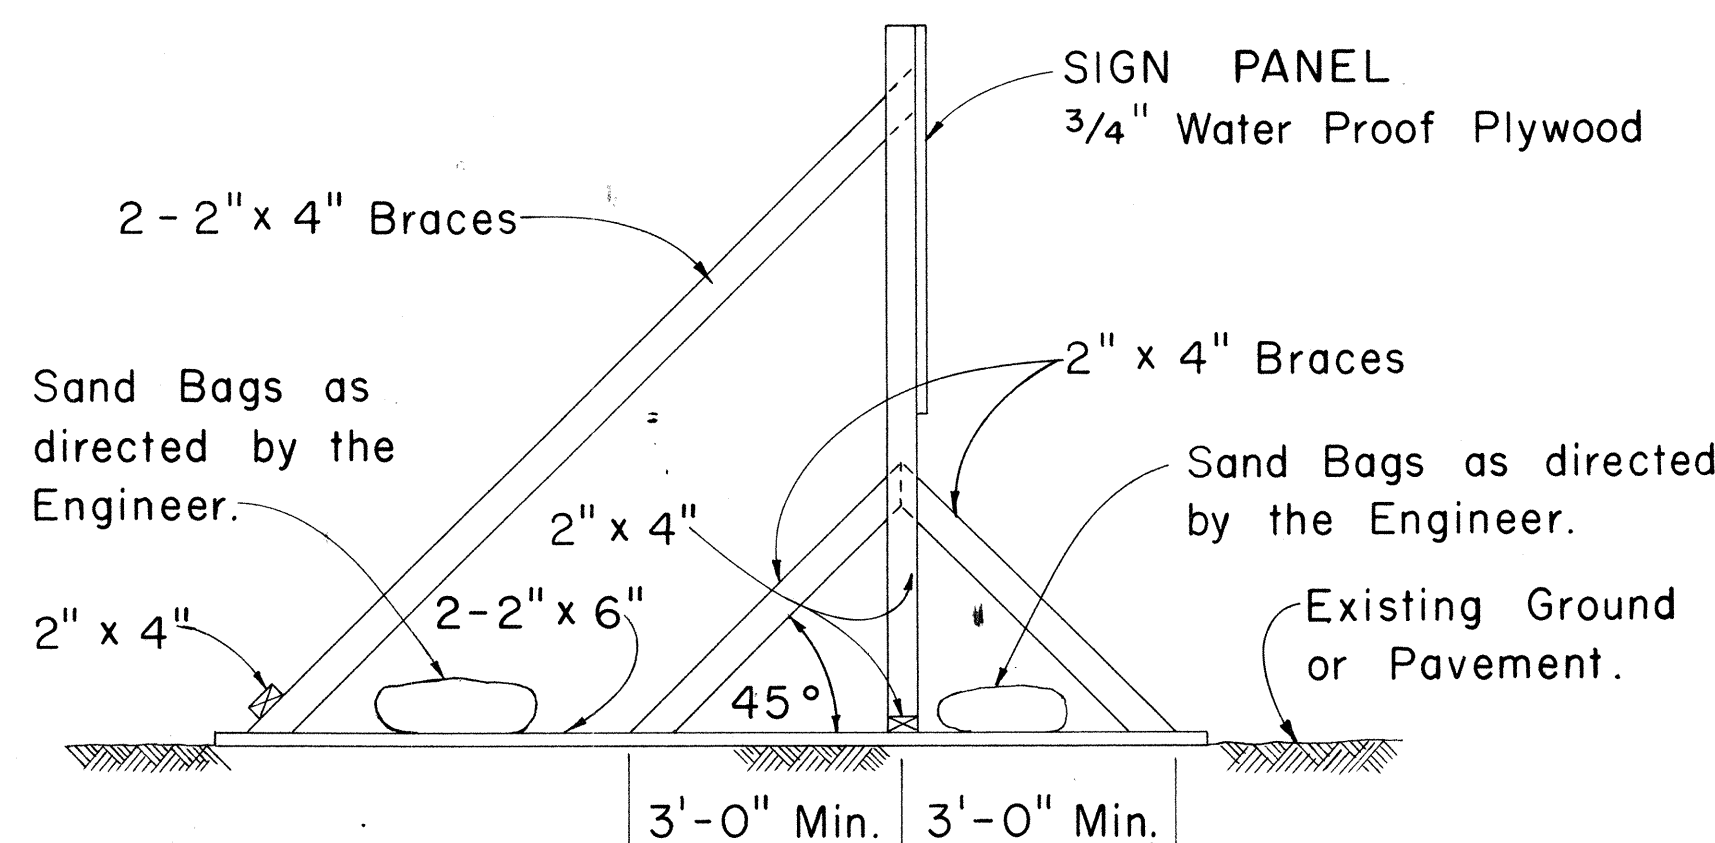


**SIDE VIEW**  
(SIGN FRAME WEIGHTED DOWN)  
Scale: 1/2" = 1'-0"

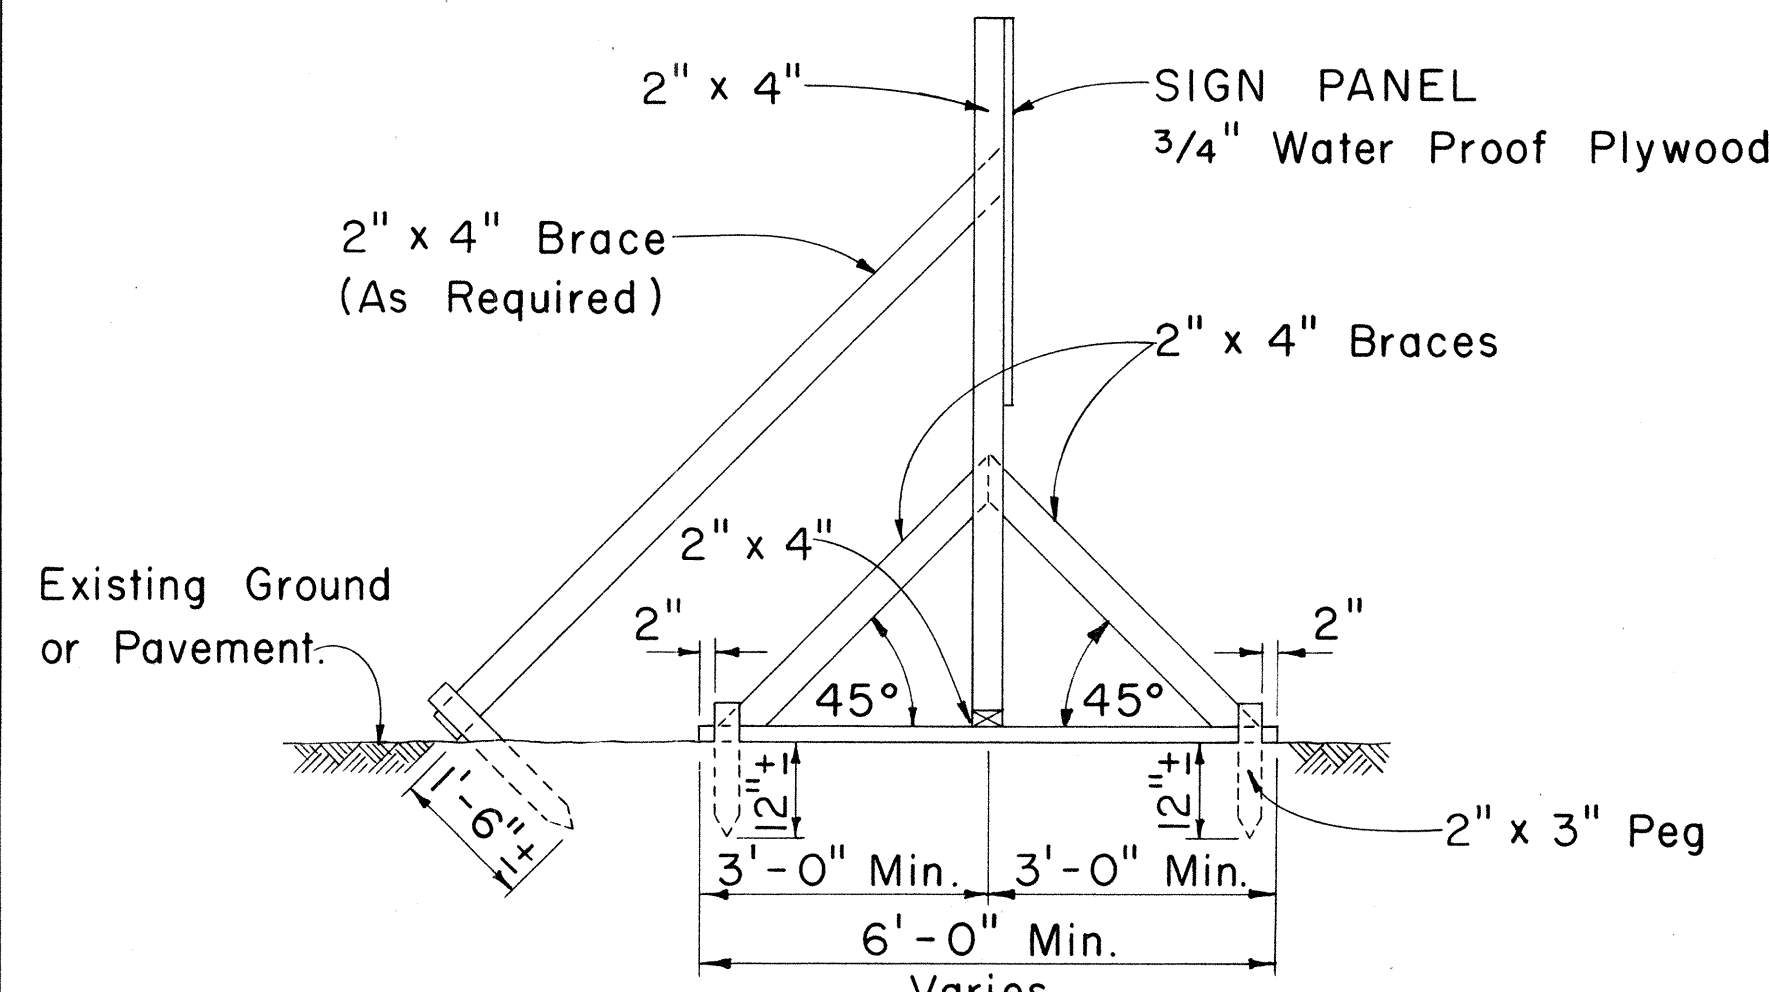


**SIDE VIEW**  
(SIGN FRAME ANCHORED IN GROUND)  
Scale: 1/2" = 1'-0"

**CONSTRUCTION IDENTIFICATION SIGN**  
Scale: As Shown

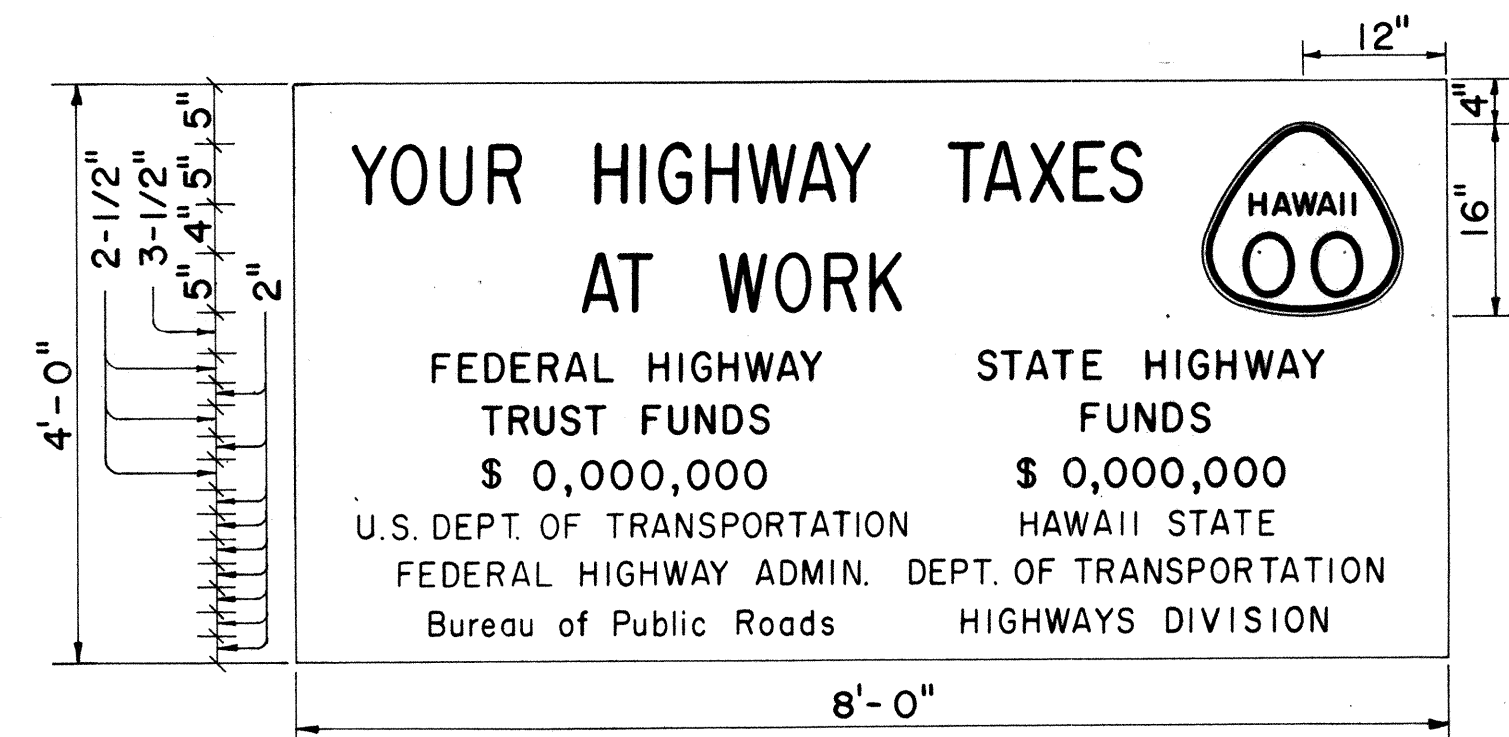

**SIGN PANEL**  
**PRIMARY AND SECONDARY SYSTEMS**  
Scale: 3/4" = 1'-0"

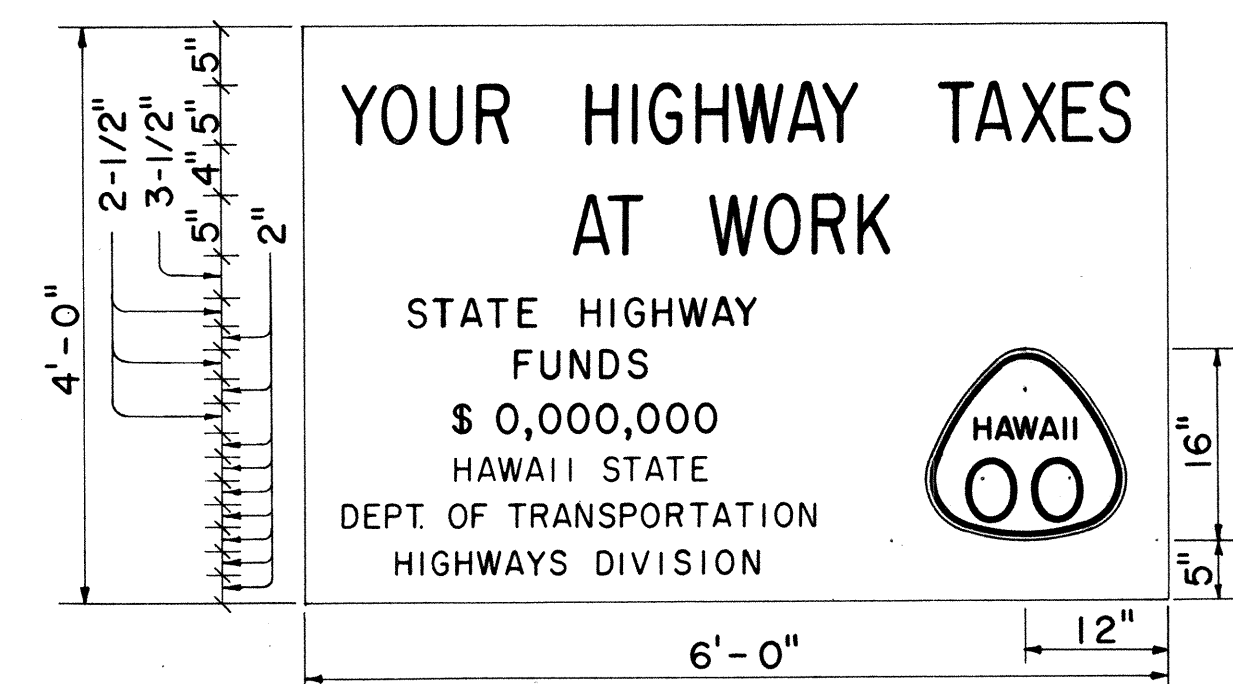

**SIGN PANEL**  
**NON-FEDERAL AID PROJECT**  
Scale: 3/4" = 1'-0"

- GENERAL NOTES**
- The sign legend shall be black on white background.
  - The Contractor shall construct, install and maintain the project signs at the locations shown on the plans and as ordered by the Engineer.
  - Letters shall be Series "C" of the sizes shown on the plan and shall conform with the "Standard Alphabet for Highway Signs", Bureau of Public Roads, 1966
  - The Contractor shall fill in the proper numerals in place of ciphers as ordered by the Engineer.

STATE OF HAWAII  
DEPARTMENT OF TRANSPORTATION  
HIGHWAYS DIVISION

**TYPICAL DETAILS**  
CONSTRUCTION IDENTIFICATION SIGN  
AND  
WOOD BARRICADES

Scale: As Shown Date: \_\_\_\_\_

SHEET No. 1 OF 1 SHEETS