
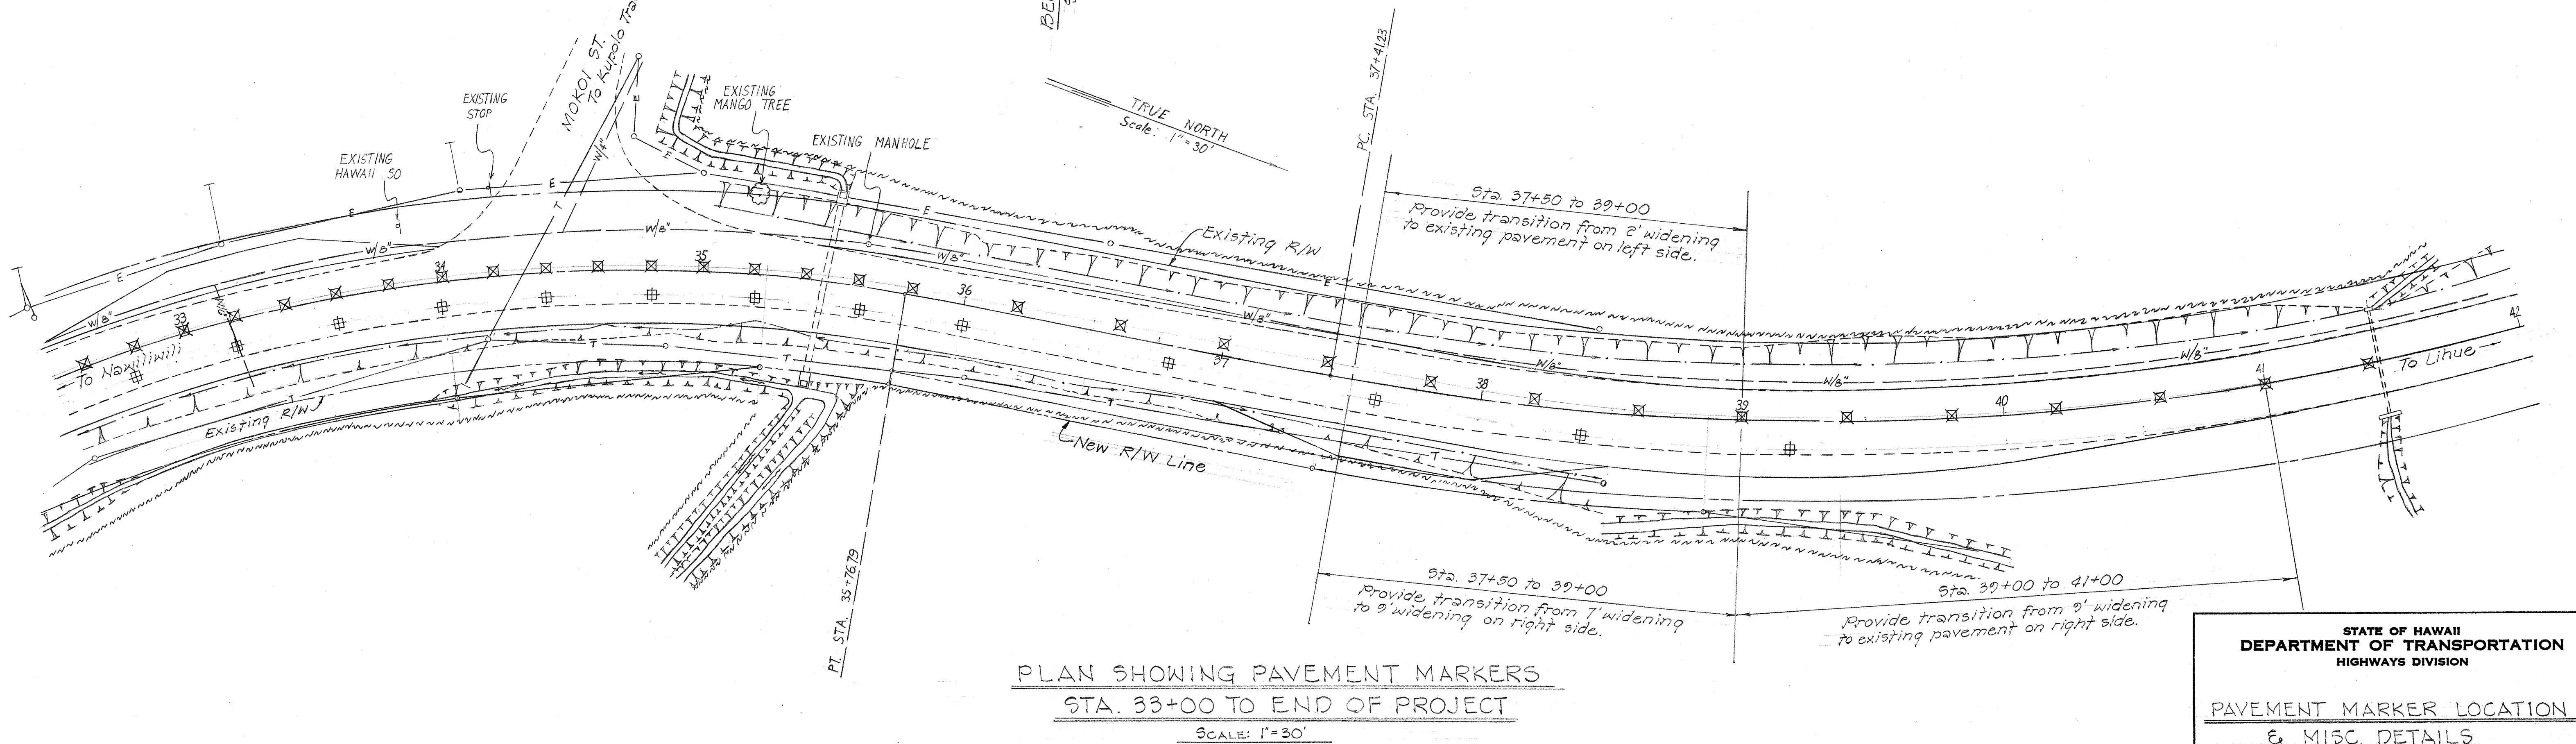


| FED. ROAD DIST. NO. | STATE | PROJ. NO. | FISCAL YEAR | SHEET NO. | TOTAL SHEETS |
|---------------------|-------|-----------|-------------|-----------|--------------|
| HAWAII              | HAW.  | 50E-04-68 | 1968        | 16        | 27           |
|                     |       | 50E-05-69 |             |           |              |

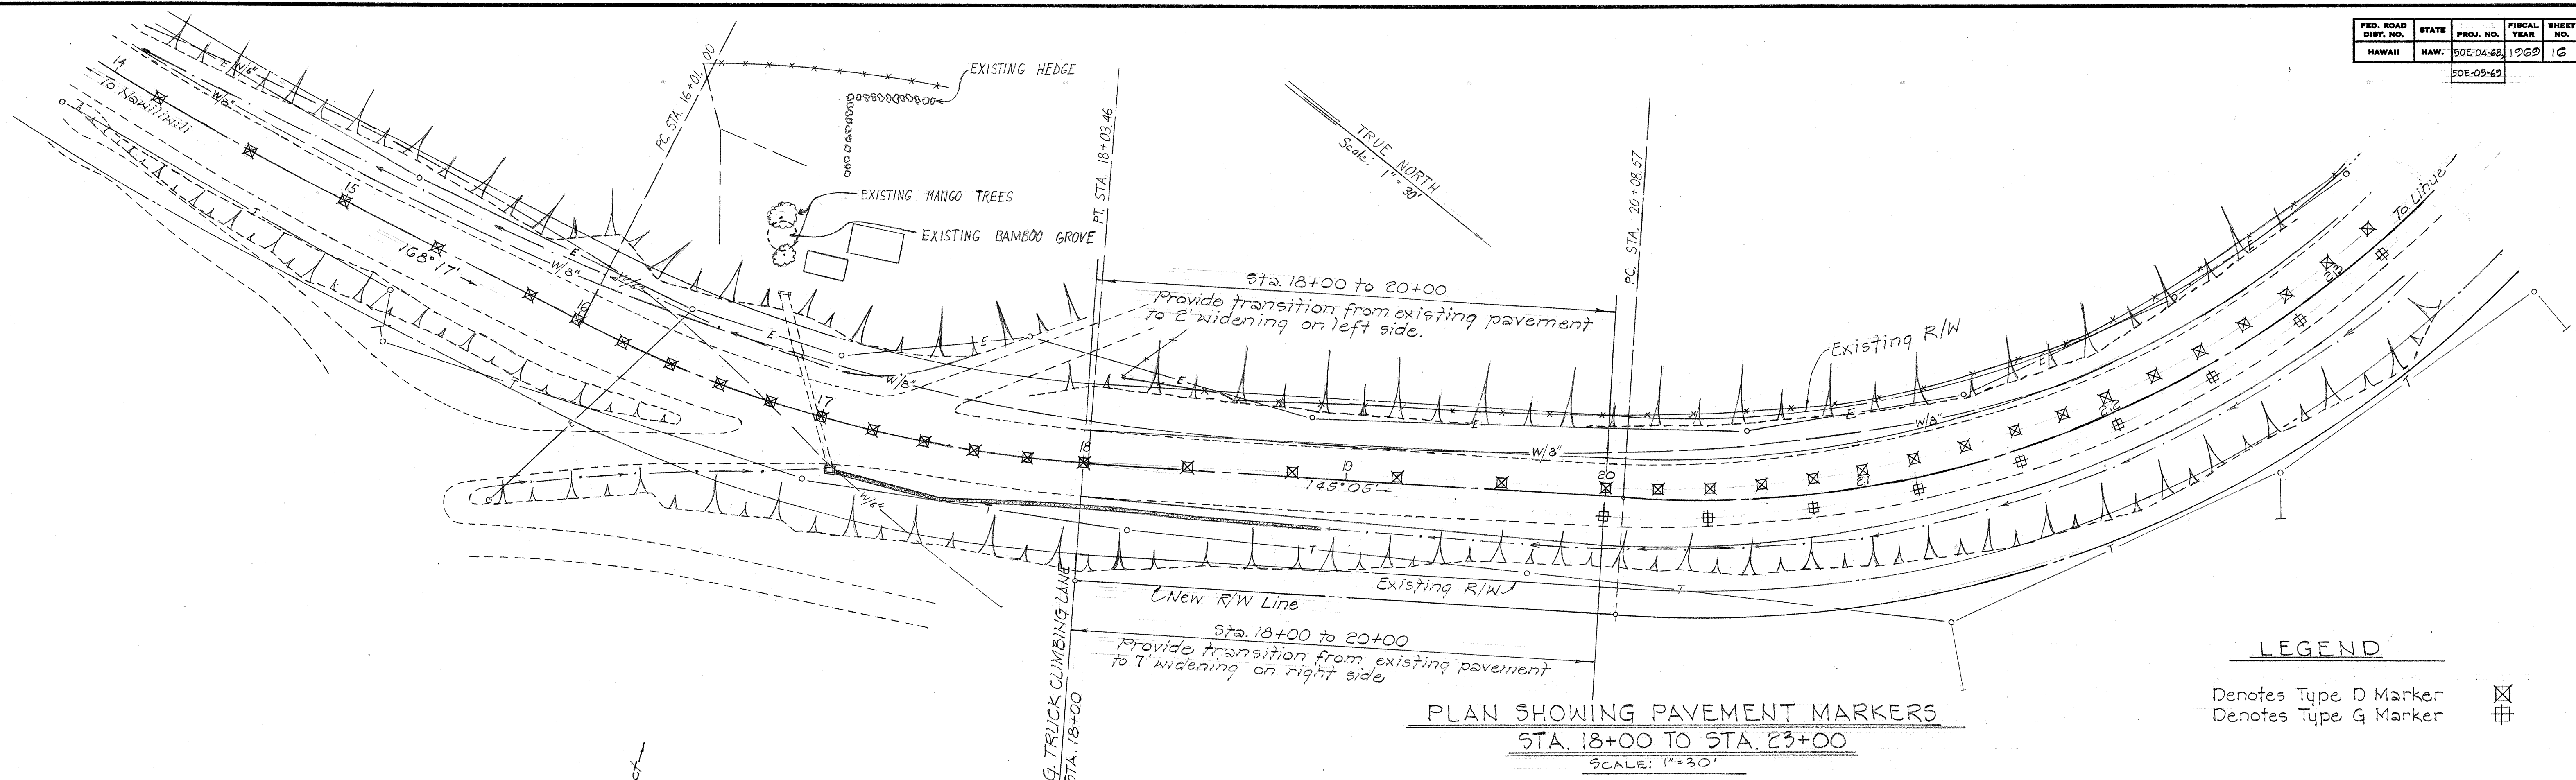

STATE OF HAWAII  
DEPARTMENT OF TRANSPORTATION  
HIGHWAYS DIVISION



PAVEMENT MARKER LOCATION  
& MISC. DETAILS  
KAUAI BELT ROAD  
PROJ. NO. 50E-04-68  
& PROJ. NO. 50E-05-69  
SCALE: AS SHOWN DATE: AUG. 1968

SHEET No. 1 OF 2 SHEETS



|               |      |
|---------------|------|
| ORIGINAL PLAN | DATE |
| DESIGNED BY   |      |
| TRACED BY     |      |
| NOTE BOOK     |      |
| QUANTITIES BY |      |
| CHECKED BY    |      |

| FED. ROAD DIST. NO. | STATE | FED. AID PROJ. NO.     | FISCAL YEAR | SHEET NO. | TOTAL SHEETS |
|---------------------|-------|------------------------|-------------|-----------|--------------|
| HAWAII              | HAW.  | 50E-04-68<br>50E-05-69 | 1969        | 17        | 27           |

# ① CENTER LINES ON TWO - LANE RURAL ROADS AND CITY STREETS

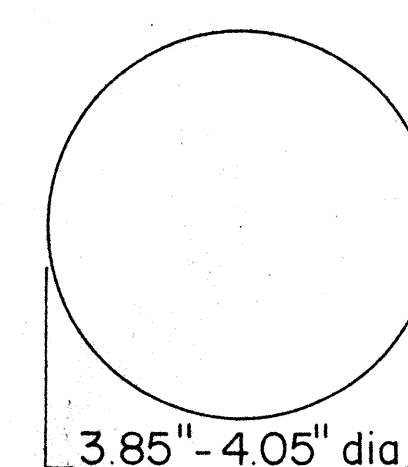
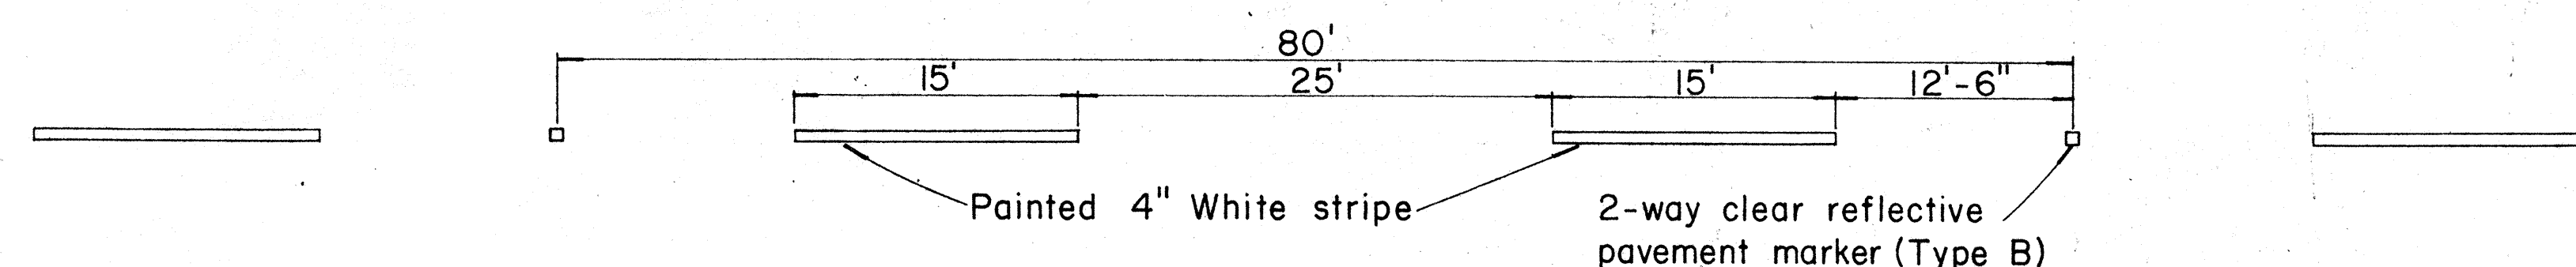


**TYPE A**  
Non - reflective white marker

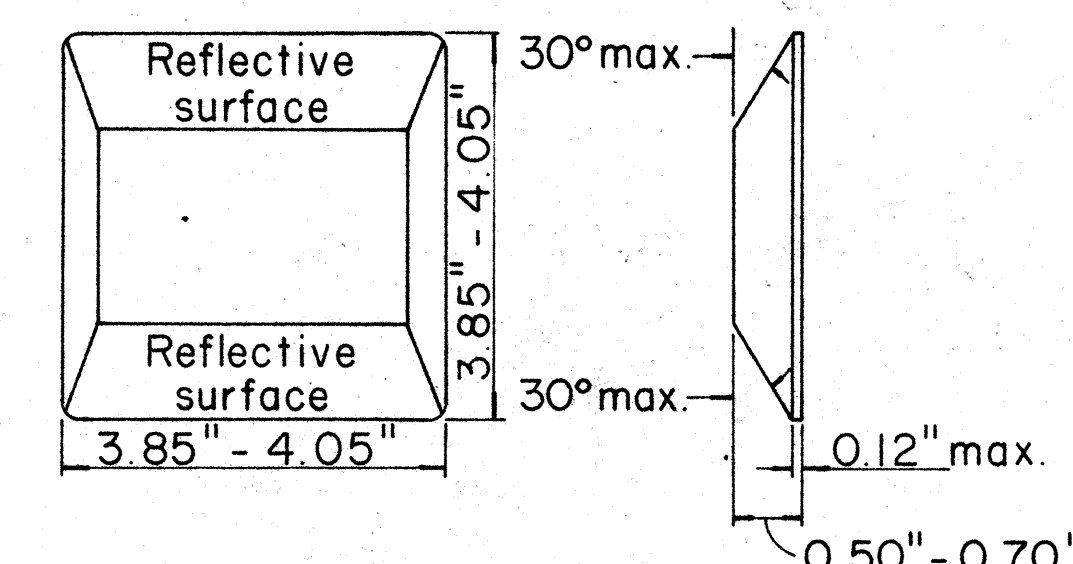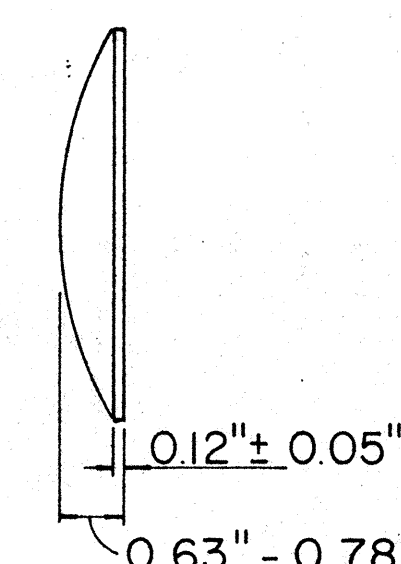


**TYPE B**  
2-way clear reflective surface

## ② LANE LINES

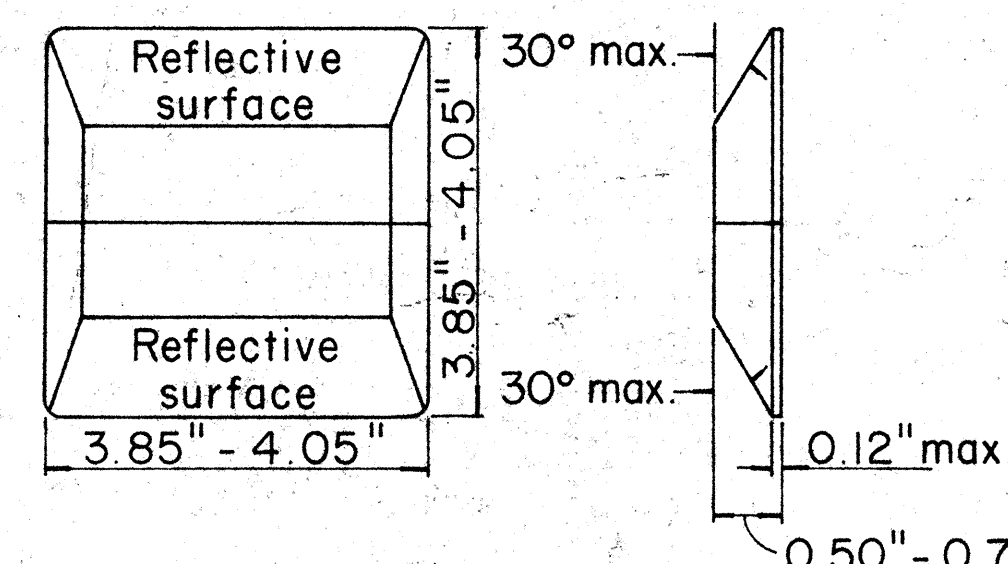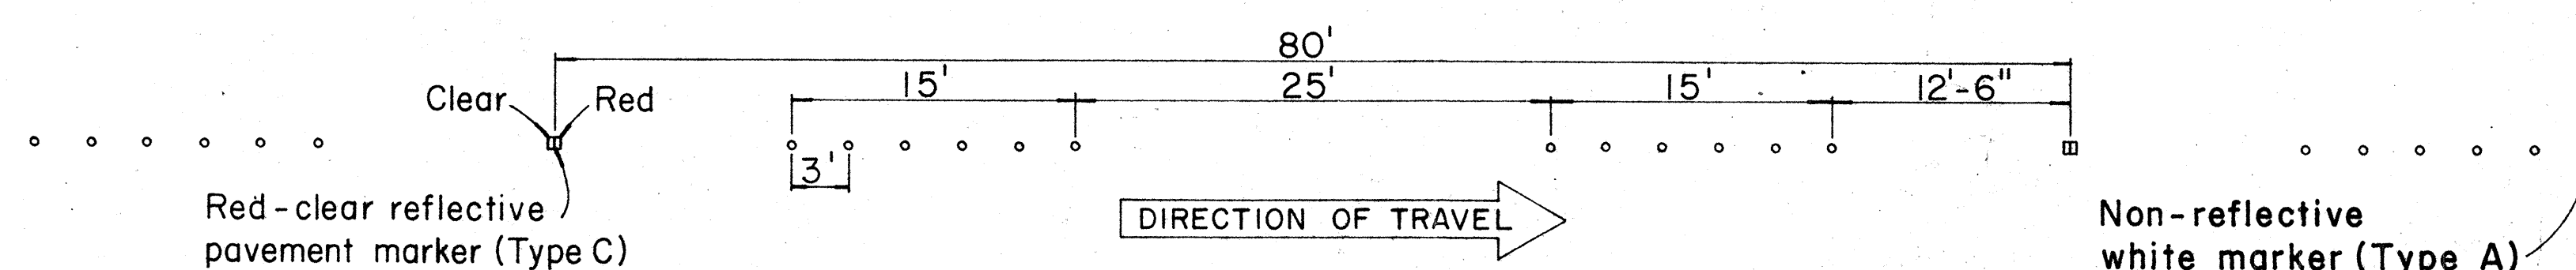


**TYPE C**  
Red - clear reflective surface

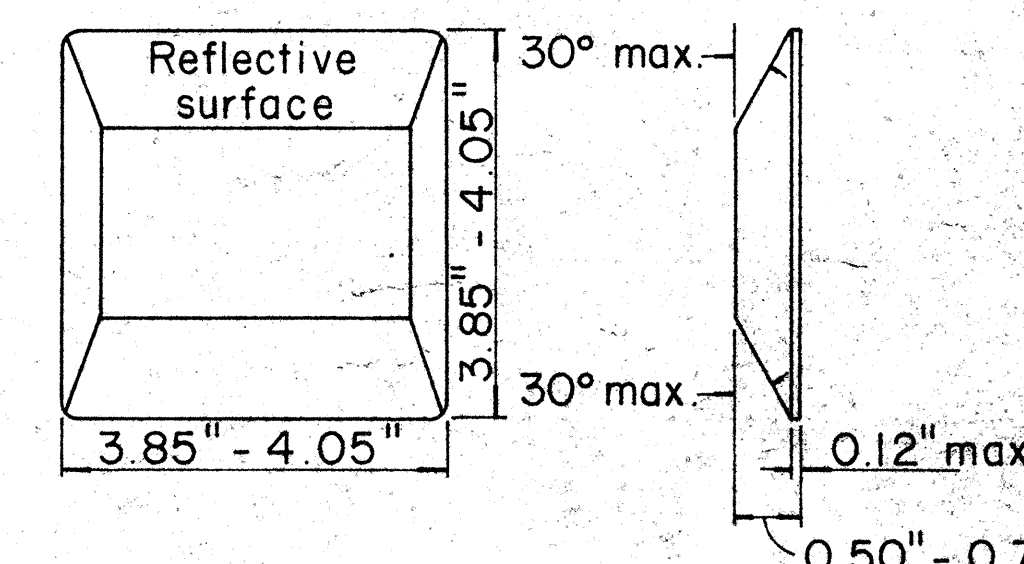

**TYPE H**  
One - way yellow reflective surface


## ③ CHANNELIZING LINES

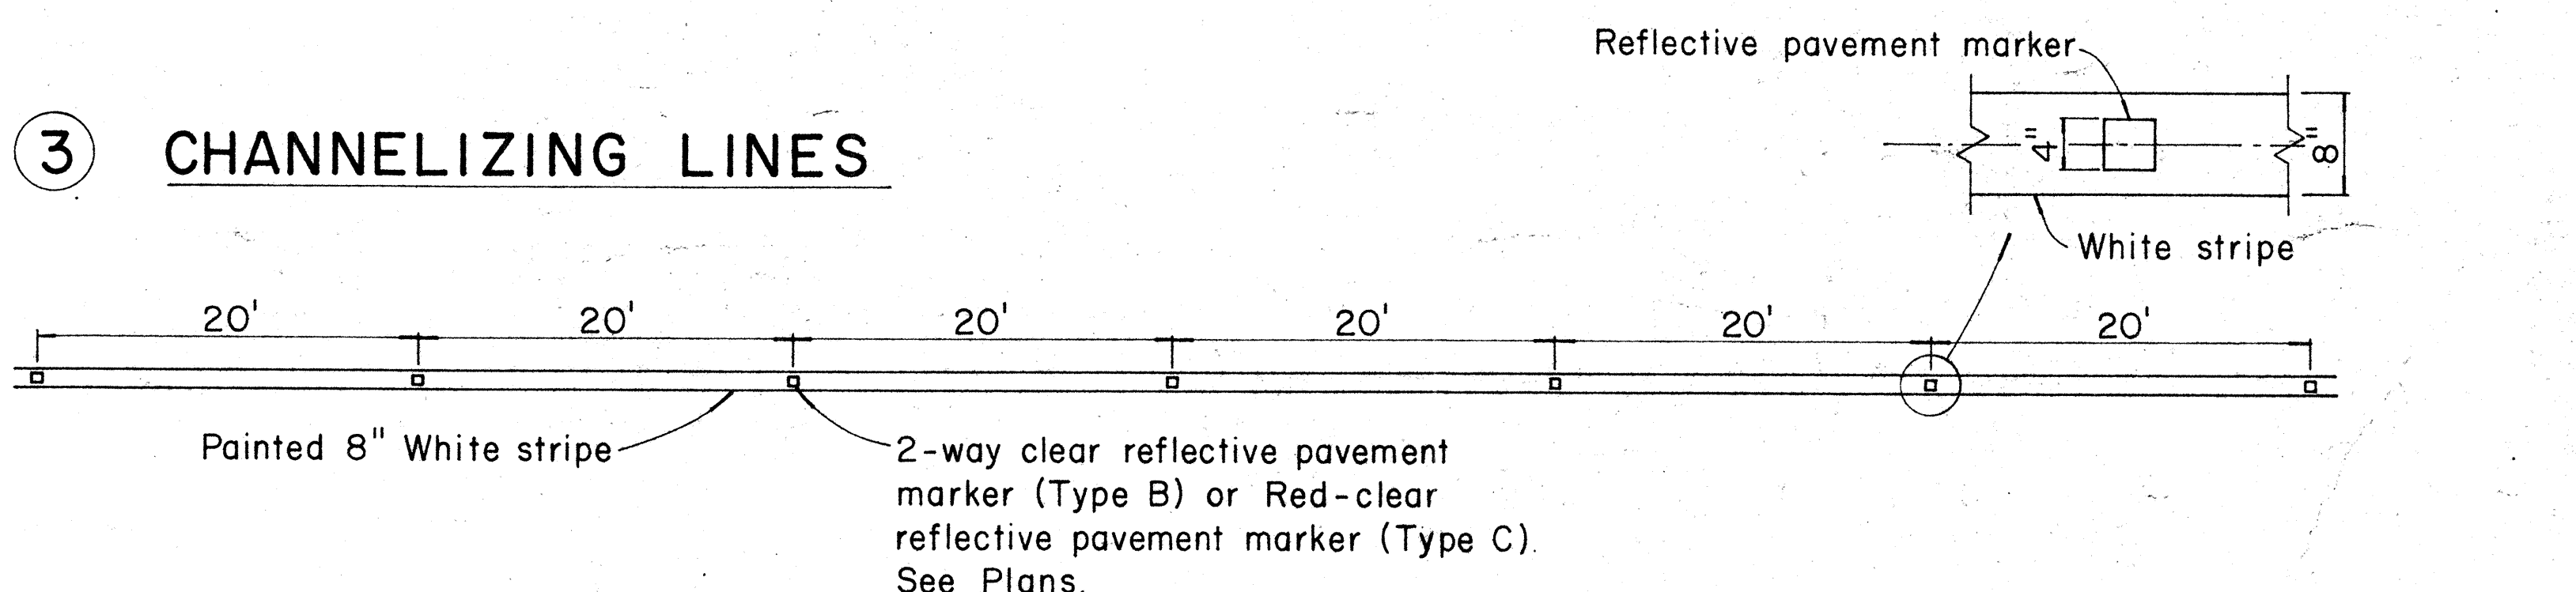


**TYPE E**  
Yellow - clear reflective surface

**TYPE G**  
One - way clear reflective surface

## ④ YELLOW DOUBLE CENTER LINES

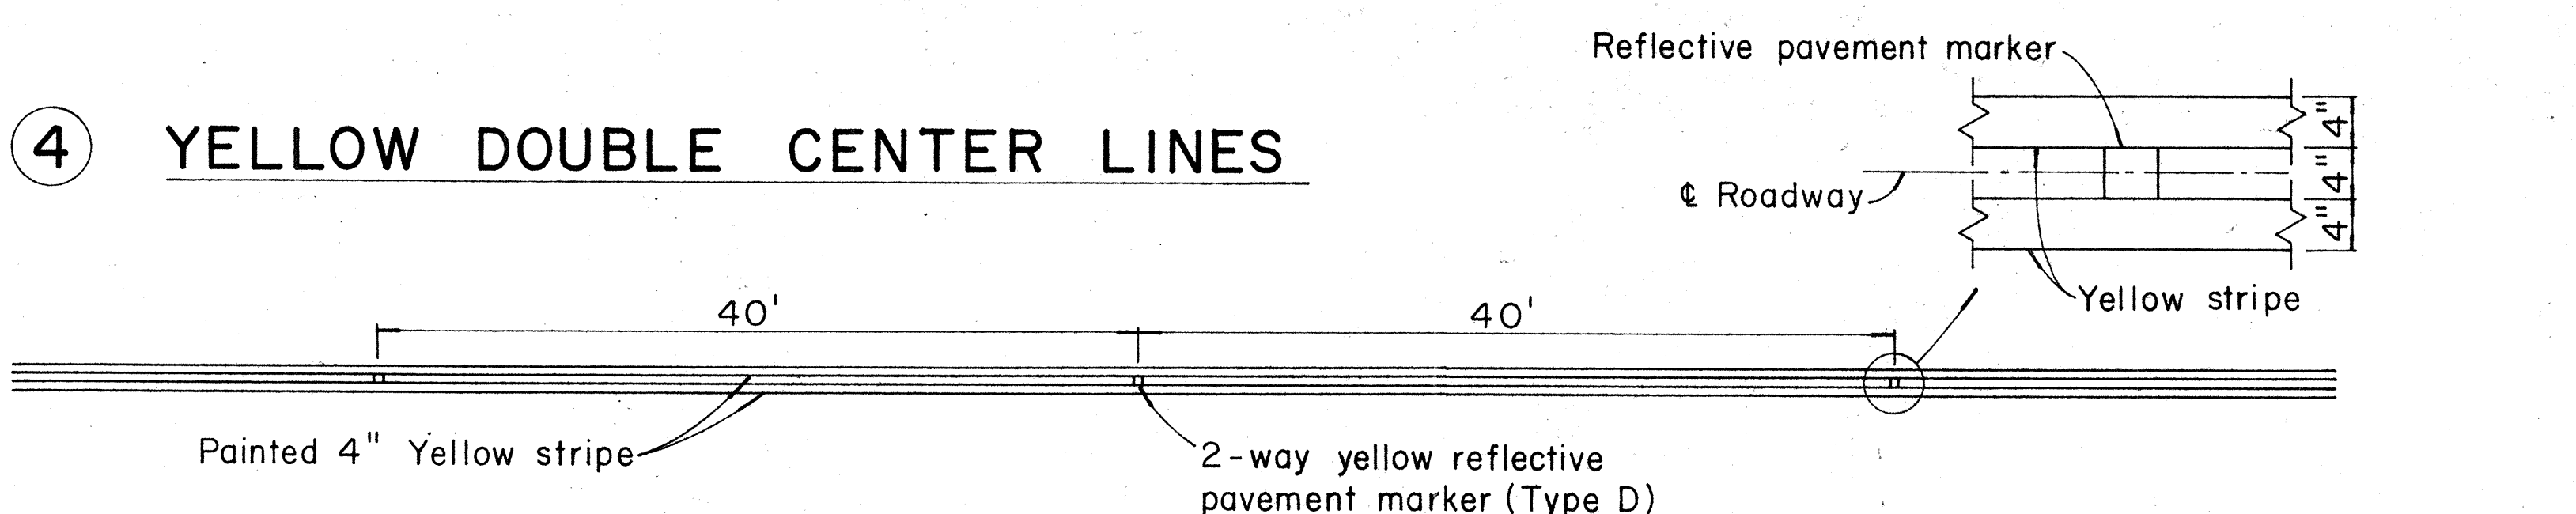

## ⑤ NO PASSING - PASSING ZONES ON TWO-LANE ROADS

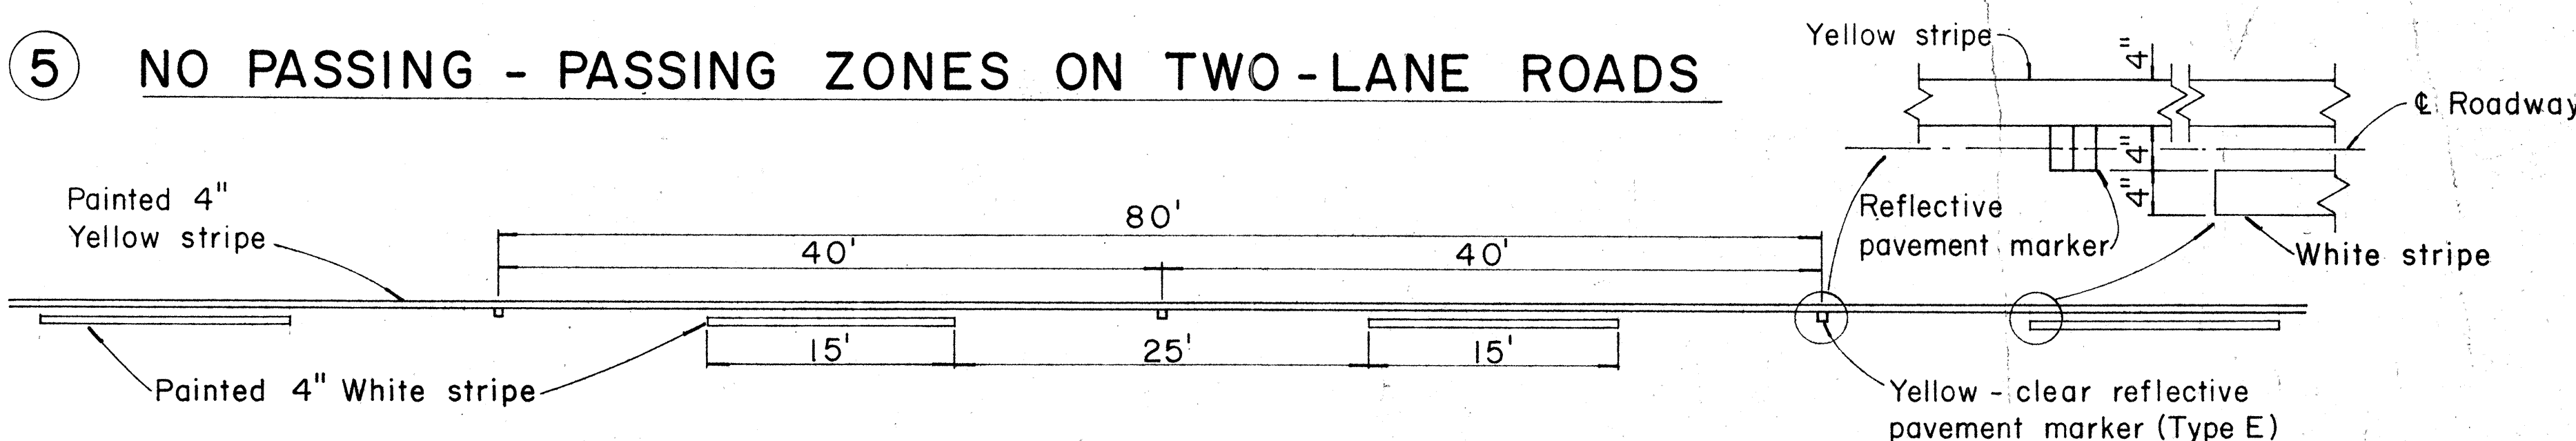

NOTE:  
Painted stripes to be done by State forces

REVISED: Aug. 26, 1968

STATE OF HAWAII  
DEPARTMENT OF TRANSPORTATION  
HIGHWAYS DIVISION

**STANDARD DETAILS**  
**RAISED PAVEMENT MARKERS**

Not to Scale  
Sept., 1967

SHEET No. 2 OF 2 SHEETS

|               |       |
|---------------|-------|
| DATE          | _____ |
| DESIGNED BY   | _____ |
| CHECKED BY    | _____ |
| NOTED BY      | _____ |
| PLANNED BY    | _____ |
| ORIGINAL PLAN | _____ |