



FED. ROAD DIST. NO.	STATE	PROJ. NO.	FISCAL YEAR	SHEET NO.	TOTAL SHEETS
HAWAII	HAW.	LT-K-05-78	1984	L-12	12

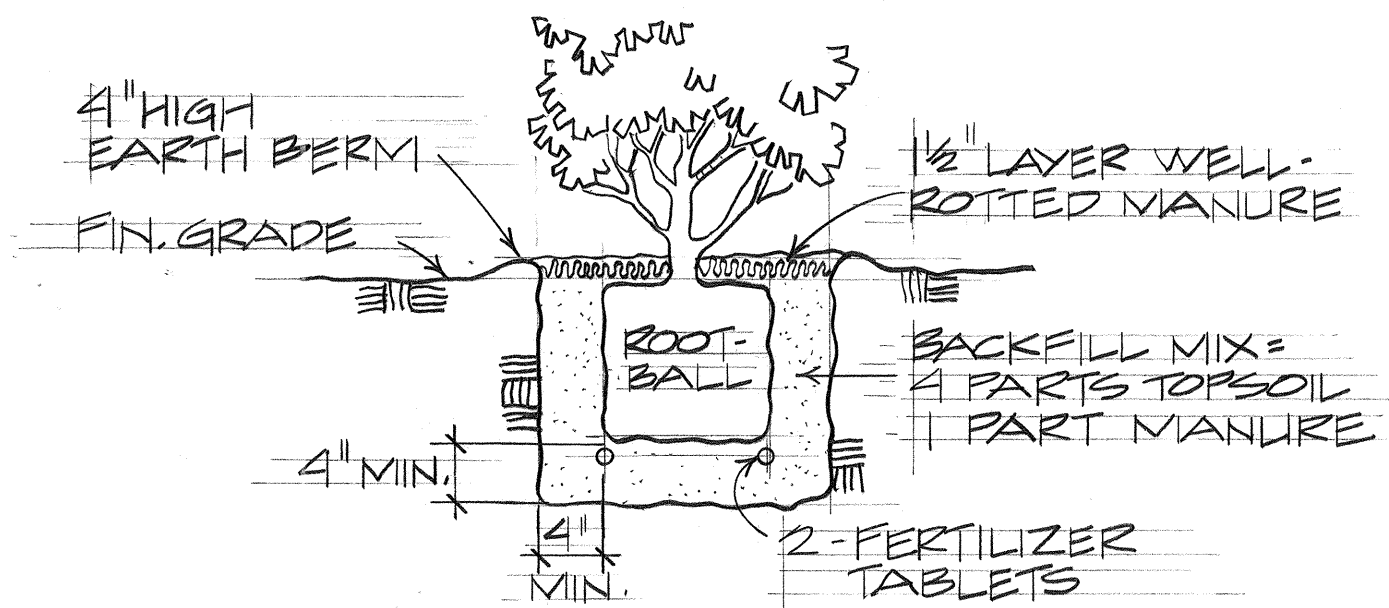

SHRUB PLANTING DETAIL
NO SCALE

PLANT LIST		
QUANTITY	COMMON & BOTANIC NAME	SIZE (MINIMUM IN PLACE)
16	AUTOGRAPH TREE = CLUSIA ROSEA	25 g.c., 8" HIGH
241	PODOCARPUS = P. NERIIFOLIUS	5 g.c., 4" HIGH @ 5" O.C.
42	FORMOSA KOA = ACACIA CONFUSA	25 g.c., 8" HIGH
777	MYOPORUM = MYOPORUM LAETUM	3" HIGH @ 3" O.C.
235	HIBISCUS (IN ALTERNATING PATTERN OF 3 RED OR PINK HIBISCUS, 1 WHITE HIBISCUS) = HIBISCUS ROSA- SINENSIS, H. CAMERONII, H. WAIMEAE, H. ARNOTTIANUS	3" HIGH @ 3" O.C.

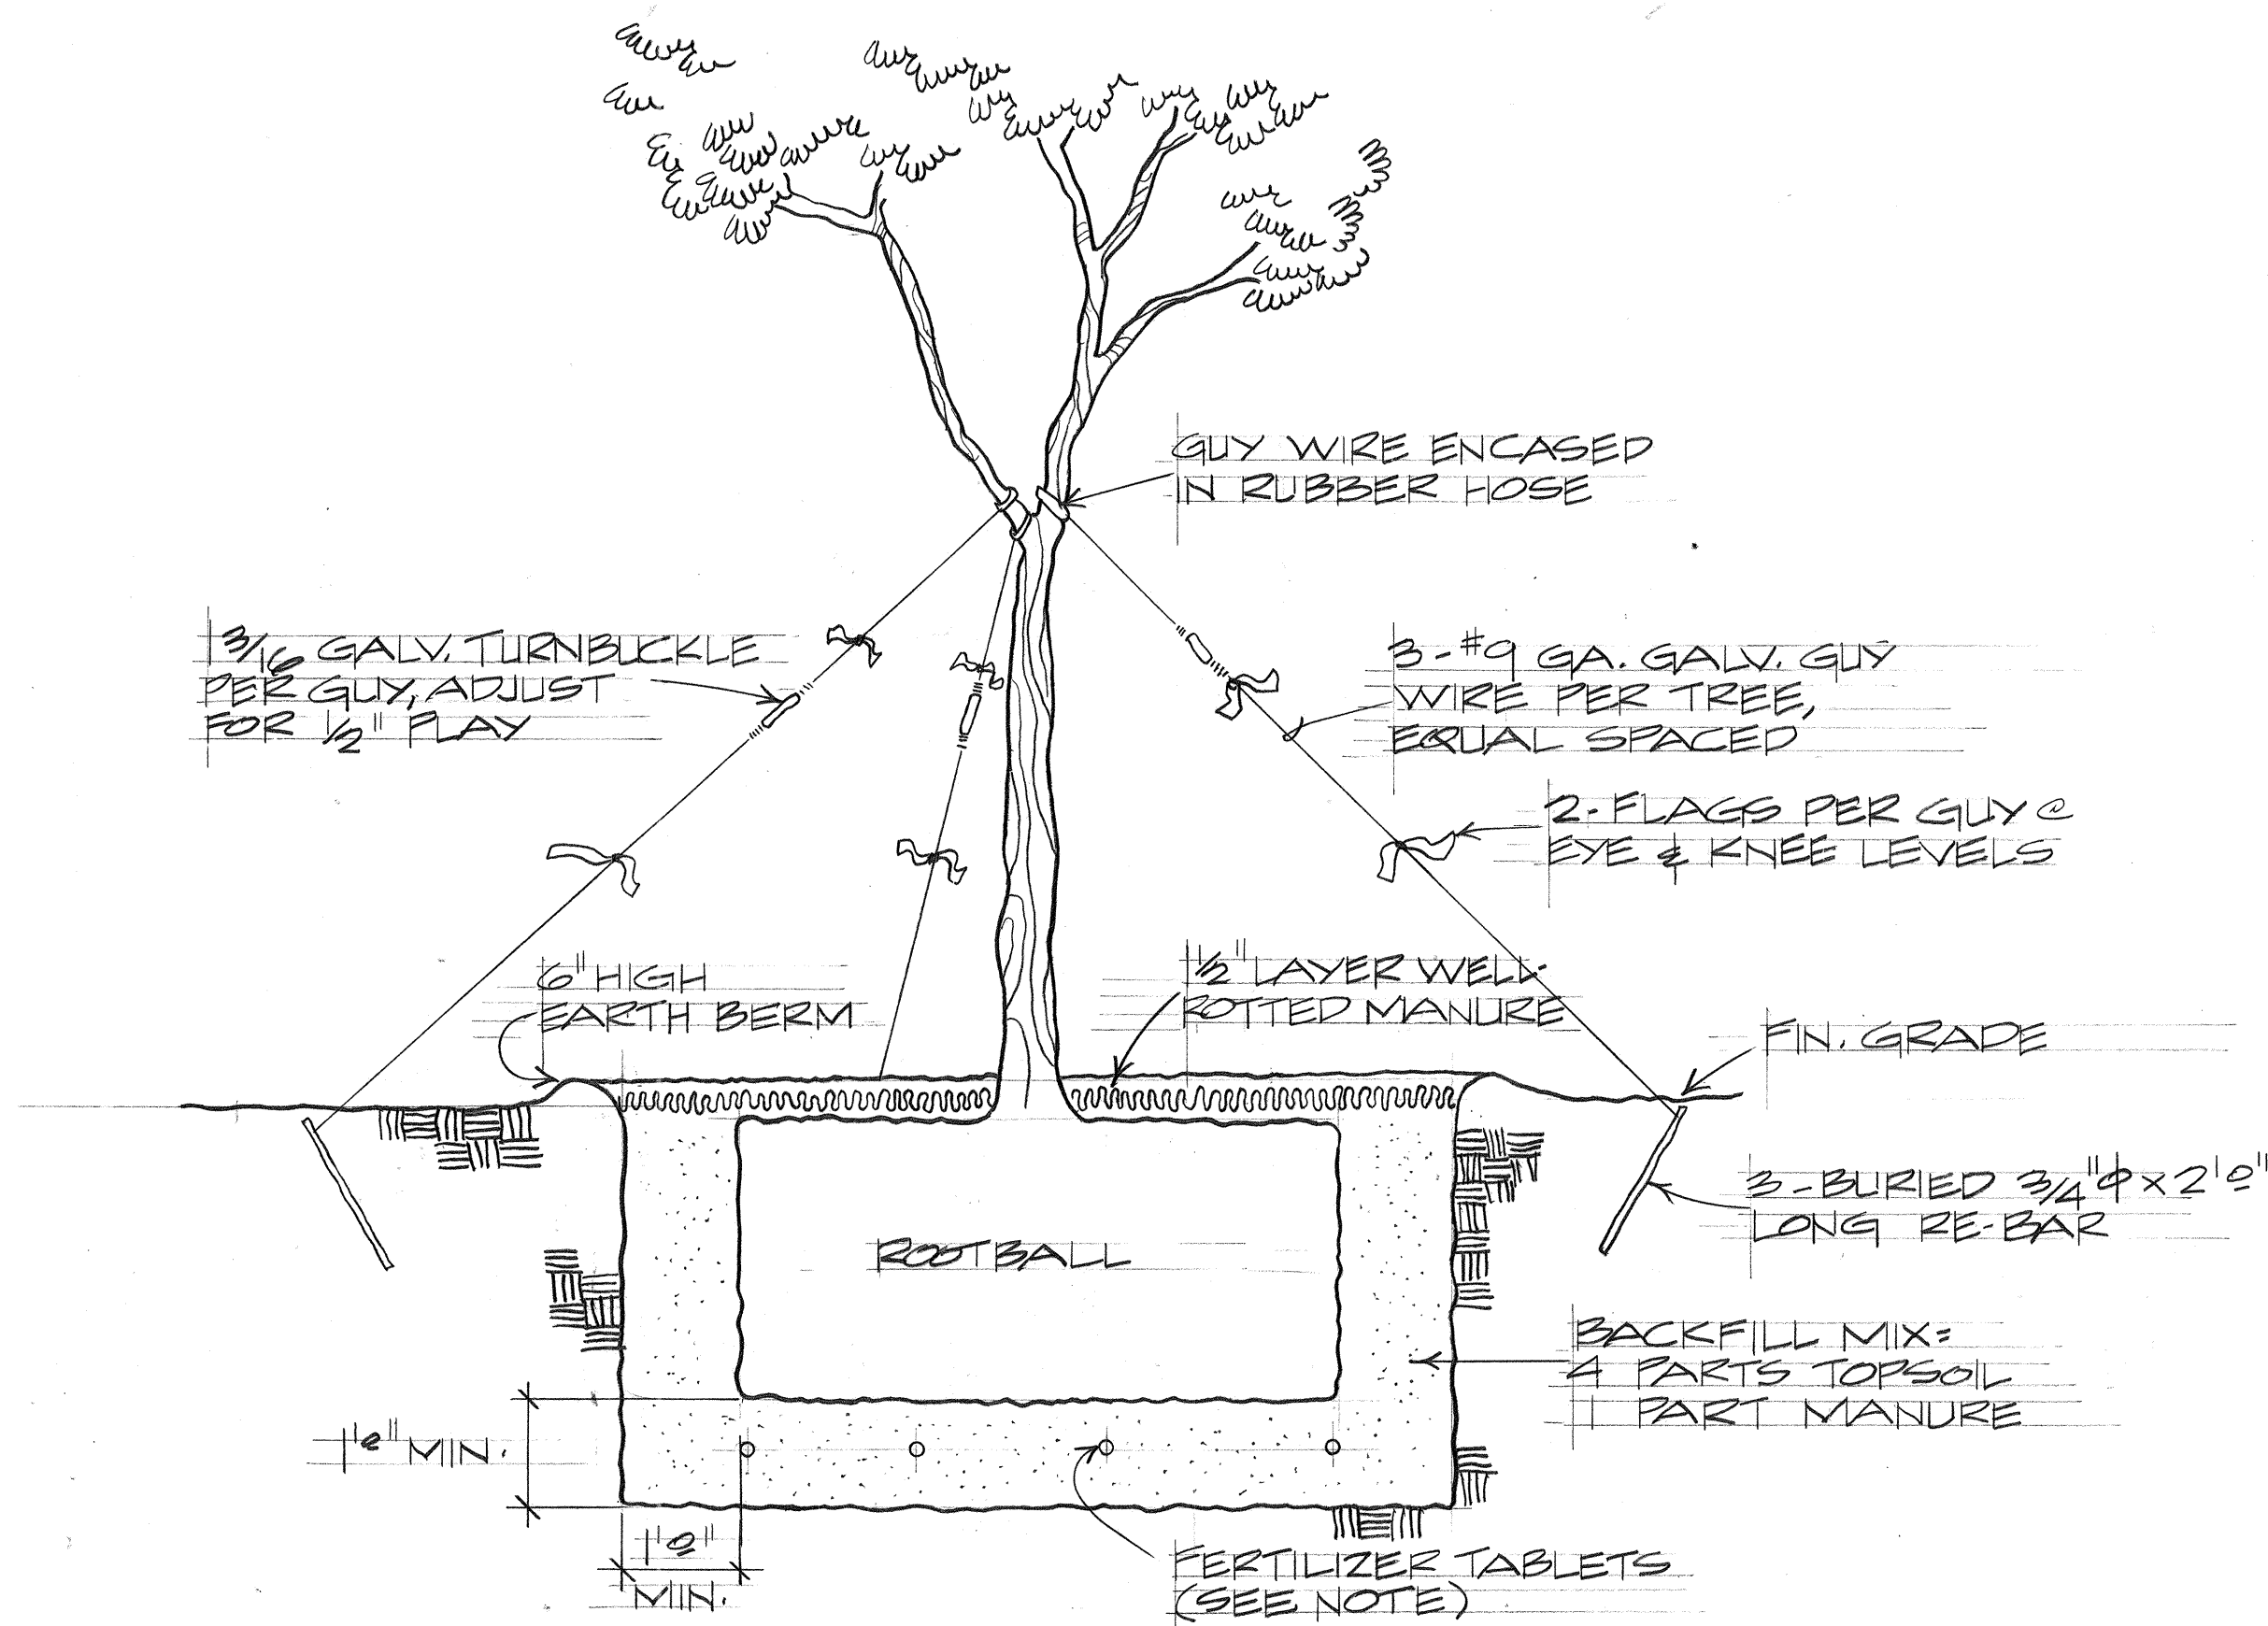

25 GAL TREE PLANTING DETAIL
NO SCALE

NOTE:

1. CONTRACTOR SHALL BE RESPONSIBLE TO VERIFY ALL QUANTITIES, MEASUREMENTS & SITE CONDITIONS, ALSO LOCATIONS OF UNDERGROUND UTILITY LINES.
2. PRIOR TO EXCAVATING TREE POCKETS, STAKE OUT ALL LOCATIONS FOR APPROVAL BY ENGINEER.
3. FERTILIZER TABLETS SHALL BE 20-10-5 ANALYSIS, 21 GRAM SIZE & USED IN THE FOLLOWING RATES:
TREES - 1 TABLET PER 1/2" CALIPER OF TRUNK,
SHRUBS - 2 TABLETS PER PLANT.

SURVEY PLOTTED BY	DATE
DRAWN BY	
DESIGNED BY	
CHECKED BY	
ORIGINAL PLAN	
NOTE BOOK	
No.	



THIS WORK WAS PREPARED BY
ME OR UNDER MY SUPERVISION.

Signature

STATE OF HAWAII
DEPARTMENT OF TRANSPORTATION
HIGHWAYS DIVISION

PLANT LIST
NOTES & DETAILS

LIHUE AIRPORT
GATEWAY BEAUTIFICATION
PROJECT NO. LT-K-05-78

SCALE: NO SCALE DATE: 1 FEB. 1984

SHEET No. L-12 OF 12 SHEETS