	INDEX TO DRAWINGS
SHEET NO.	DESCRIPTION
1	TITLE SHEET
2	WATER SERVICE
3&4	PARTIAL IRRIGATION PLAN
5&6	PARTIAL DRIP IRRIGATION PLAN
7	IRRIGATION DETAILS & LEGEND
8	CONTROLLER SCHEDULE & DETAILS
9	IRRIGATION DETAILS
10811	PARTIAL PLANTING PLAN
12	PLANT LIST - NOTES - DETAILS
6.0	

DEPARTMENT OF TRANSPORTATION
HIGHWAYS DIVISION
HONOLULU, HAWAII

PLANS FOR

LIHUE AIRPORT GATEWAY BEAUTIFICATION


KAPULE HIGHWAY

PROJECT NO. LT-K-05-78

(UNIT T)


DISTRICT OF LIHUE

ISLAND OF KAUAI

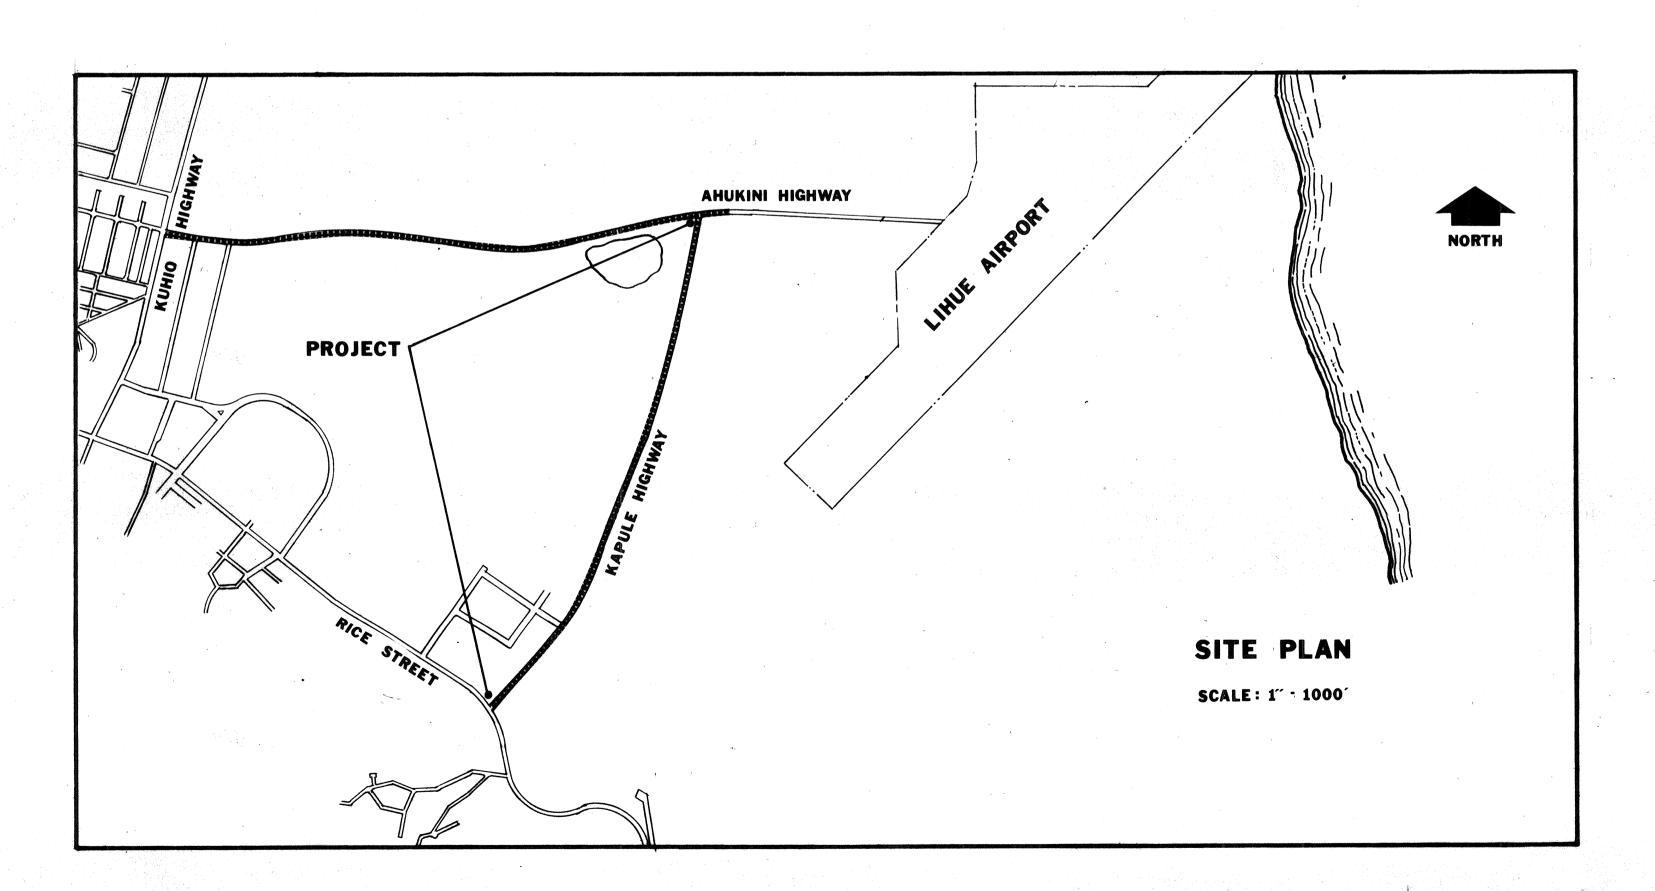

FED. ROAD DIST. NO. STATE PROJ. NO. FISCAL SHEET NO. SHEETS

HAWAII HAW. LT-K-05-78 1984 1 12

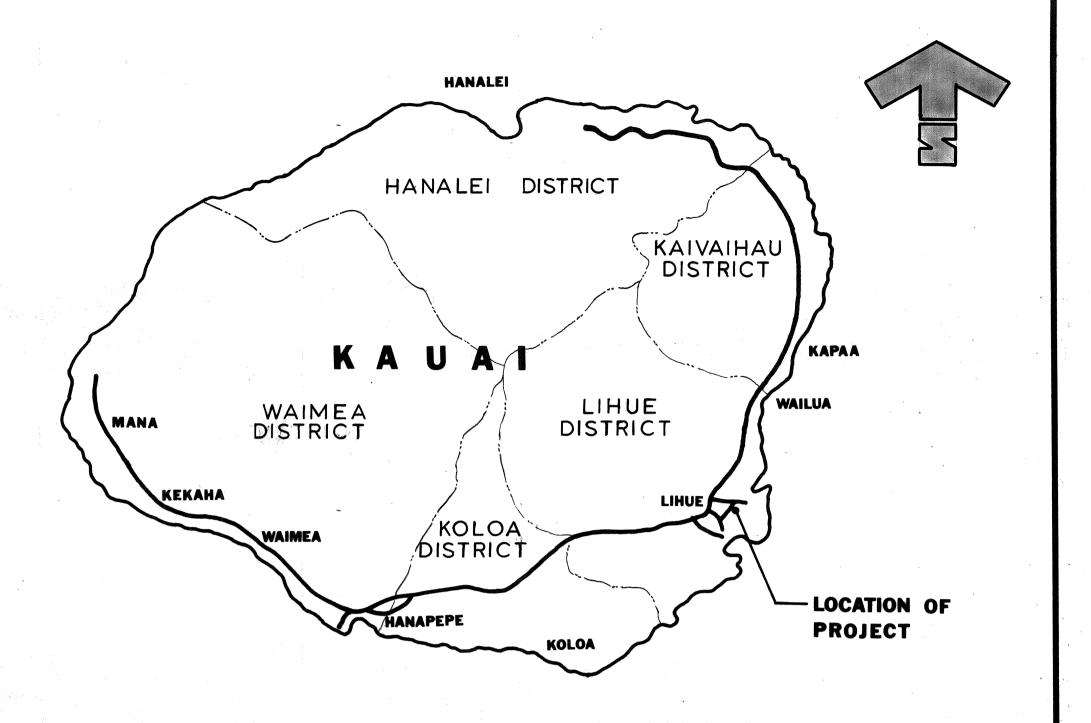

DEPARTMENT OF TRANSPORTATION
STATE OF HAWAII
APPROVED BY:

DIRECTOR OF TRANSPORTATION

1 168. 1984

4