

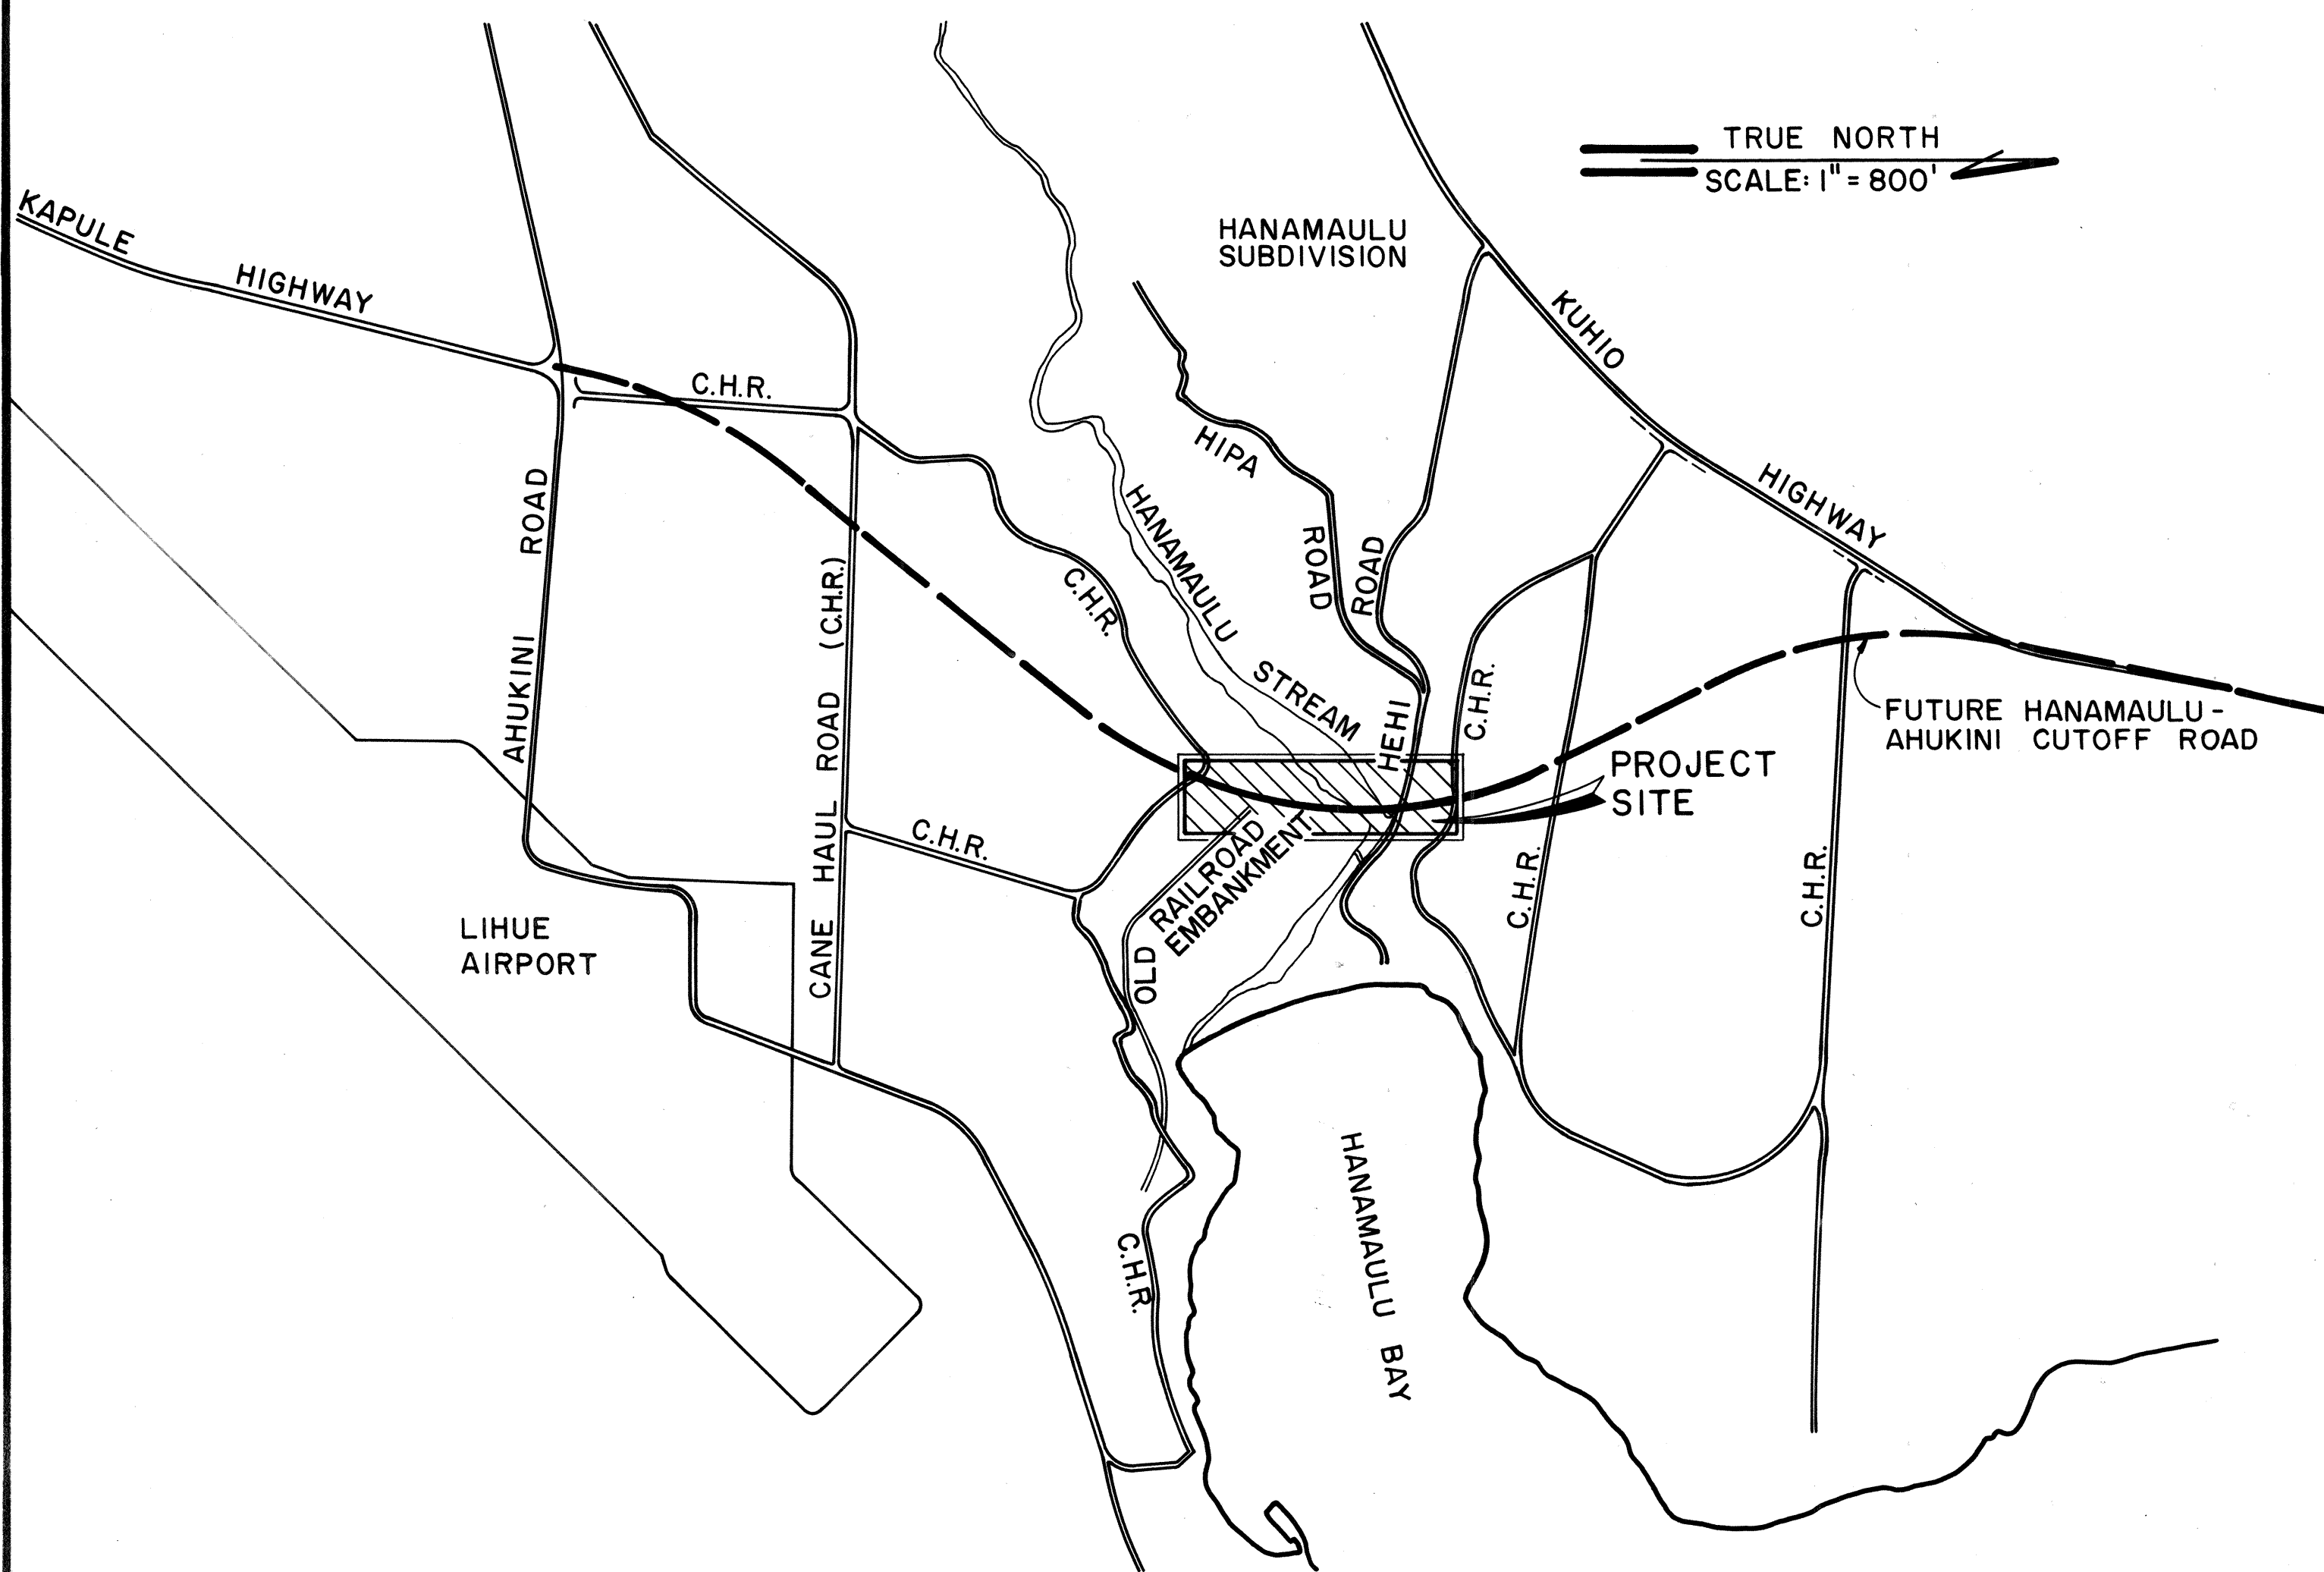


FED. ROAD DIST. NO.	STATE	FED. AID PROJ. NO.	FISCAL YEAR	SHEET NO.	TOTAL SHEETS
HAWAII	HAW.	F-051-1(8)	1986	2	62

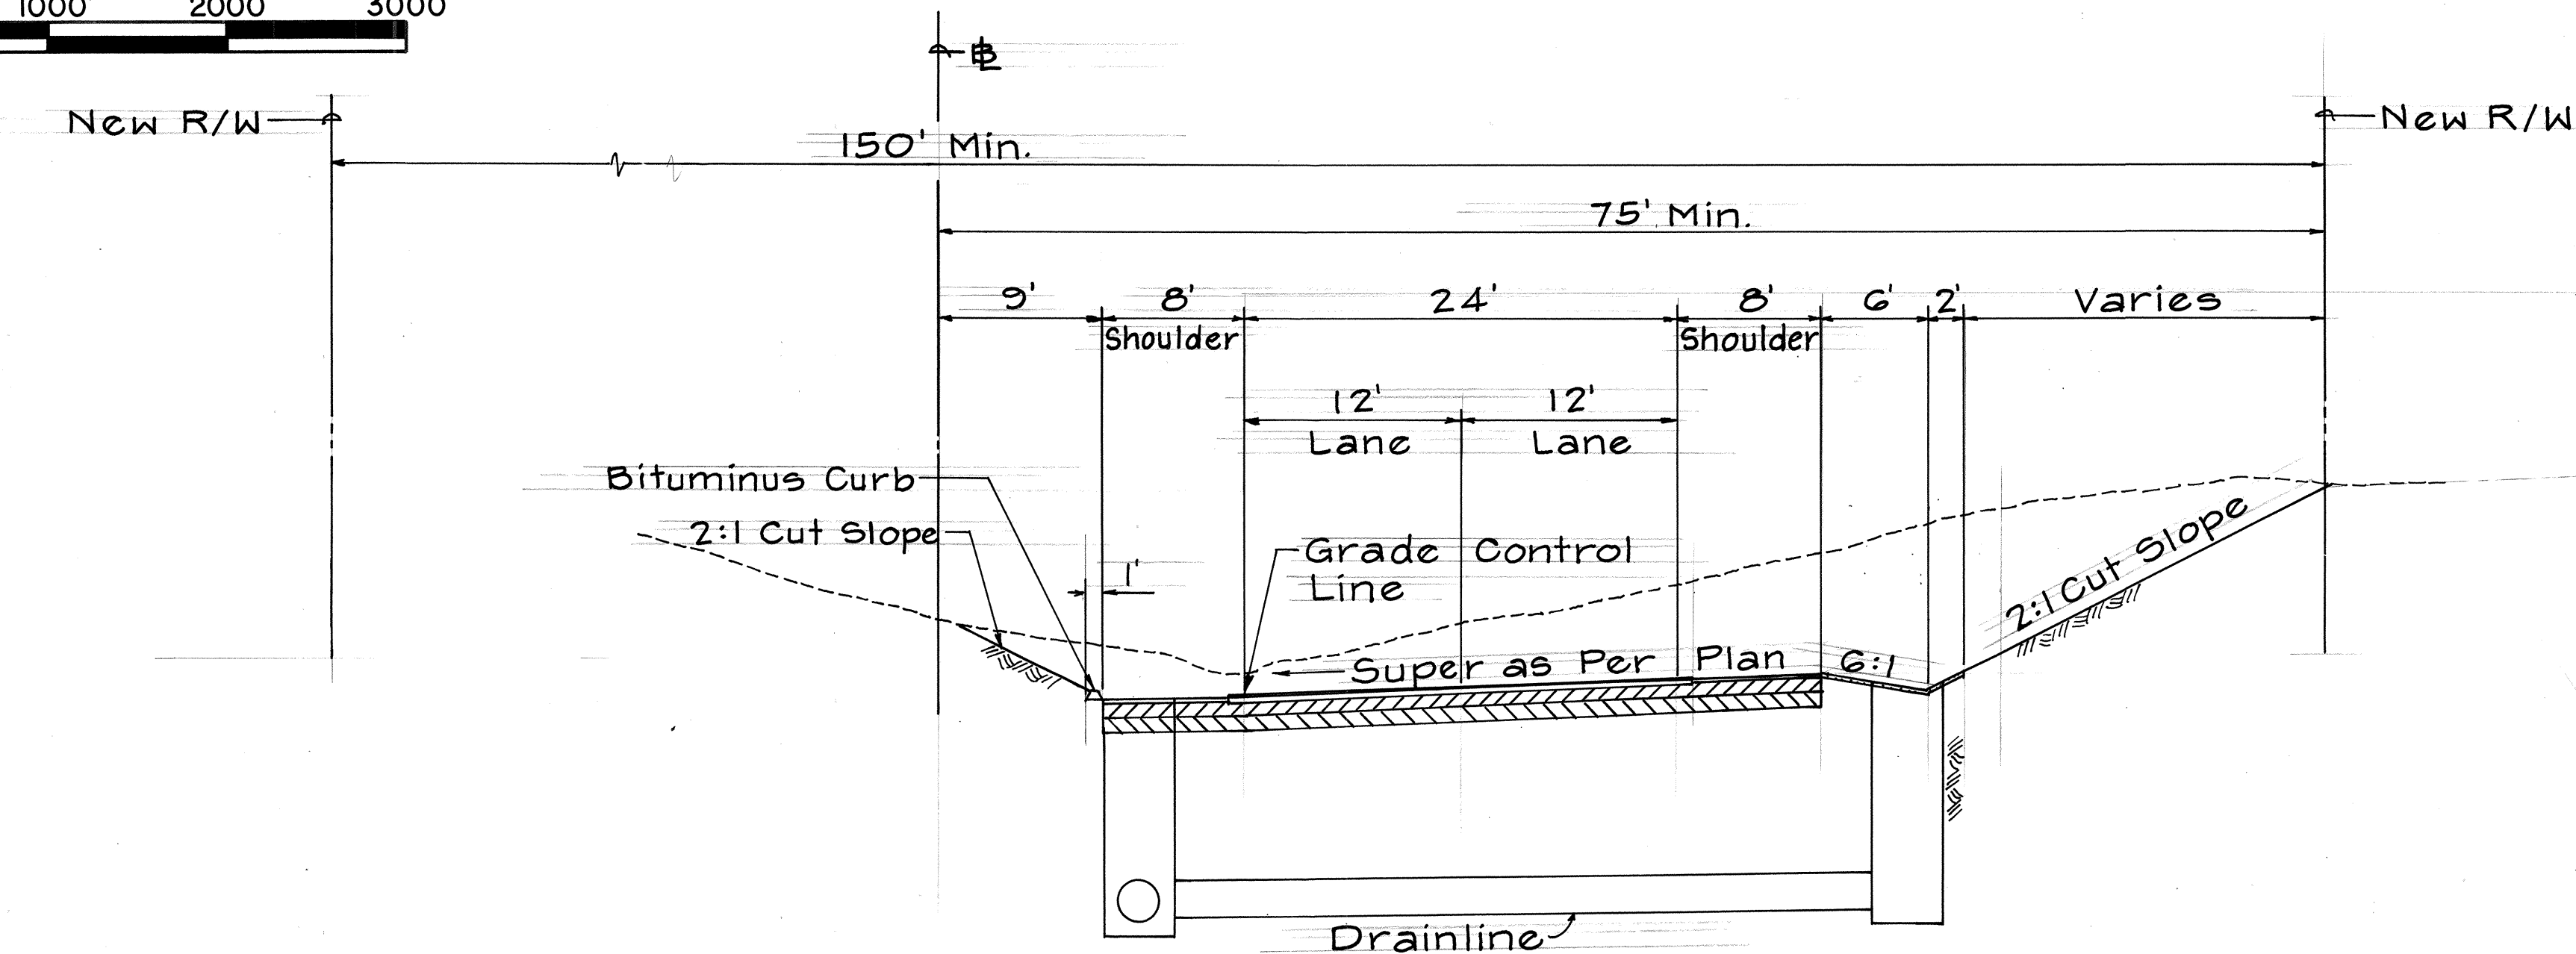

- Note:
1. The Contractor Shall Coordinate The Usage of Indicated Cane Haul Roads For Use As Access Roads With Lihue Plantation.
 2. Any Improvements To The Cane Haul Roads To Facilitate Its Use As Access Roads Such As Widening Or Realignment, Shall Be Coordinated With Lihue Plantation And Approved By The Engineer.
 3. Cost Of Improvements To Cane Haul Roads To Facilitate Its Use As Access Roads Shall Be Considered Incidental To The Contracted Work To Be Performed.

ACCESS ROADS TO CONSTRUCTION SITE

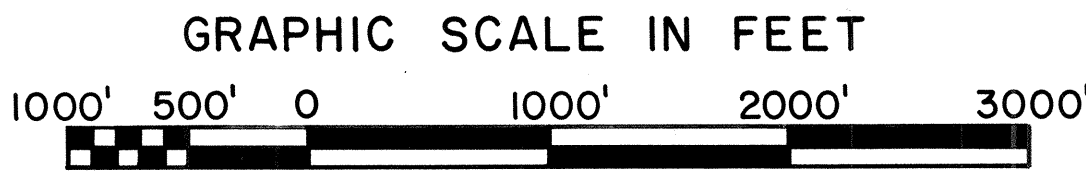

TYPICAL SUPERELEVATED SECTION (FUTURE)
Scale: 1/8" = 1'-0"

THIS WORK WAS PREPARED BY ME OR UNDER MY SUPERVISION

Benny A. Toyota
Signature

DATE: _____ REVISION: _____

STATE OF HAWAII
DEPARTMENT OF TRANSPORTATION
HIGHWAYS DIVISION

**ACCESS ROADS TO
CONSTRUCTION SITE & NOTES**

HANAMAULU VIADUCT
HANAMAULU-AHUKINI CUTOFF ROAD
(Ahukini Road to Kauai Hardwoods)
Federal Aid Proj. No. F-051-1(8)
Scale: As Shown Date: July, 1985
SHEET No. 2 OF 21 SHEETS

ORIGINAL PLAN	SURVEY PLOTTED BY	DATE
NOTE BOOK	DRAWN BY	
No.	DESIGNED BY	
	QUANTITIES BY	
	CHECKED BY	