



BORING HSB-A1

Elevation 58.93
Station 100+60
Jan. 23, 1981

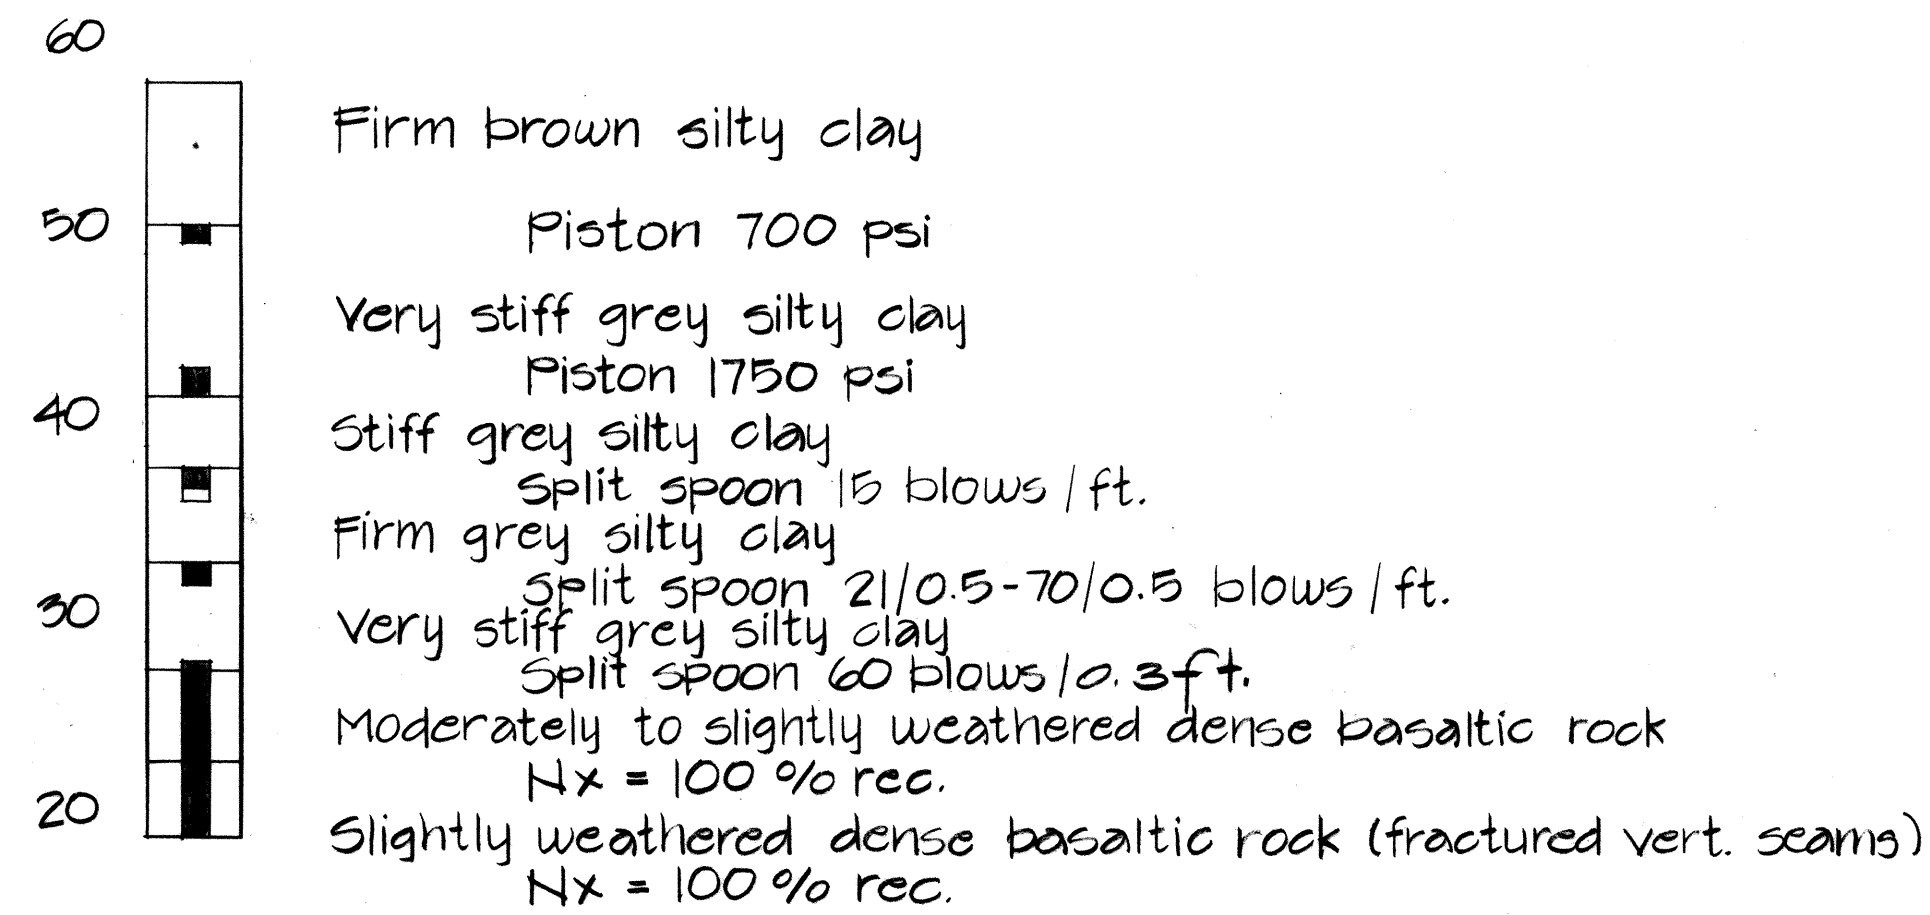


BORING HSB-1

Elevation 33.90
Station 102+00
Jan. 26, 1981

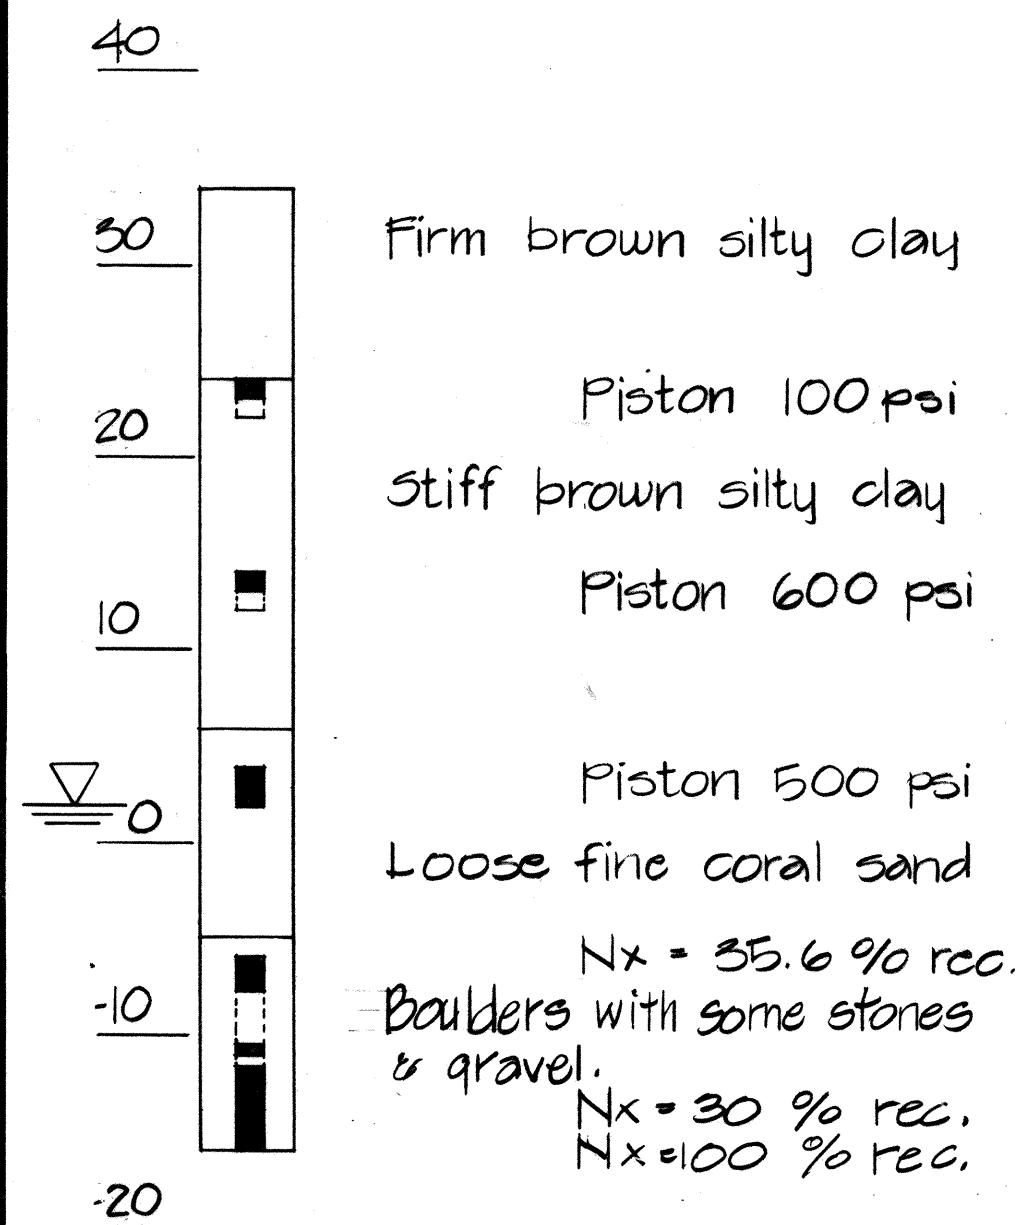


BORING HSB-1A-100

Elevation 34.49
Station 102+00
Aug. 29, 1982 (Proj. No. DP-051-1(6))
▽ 6.99

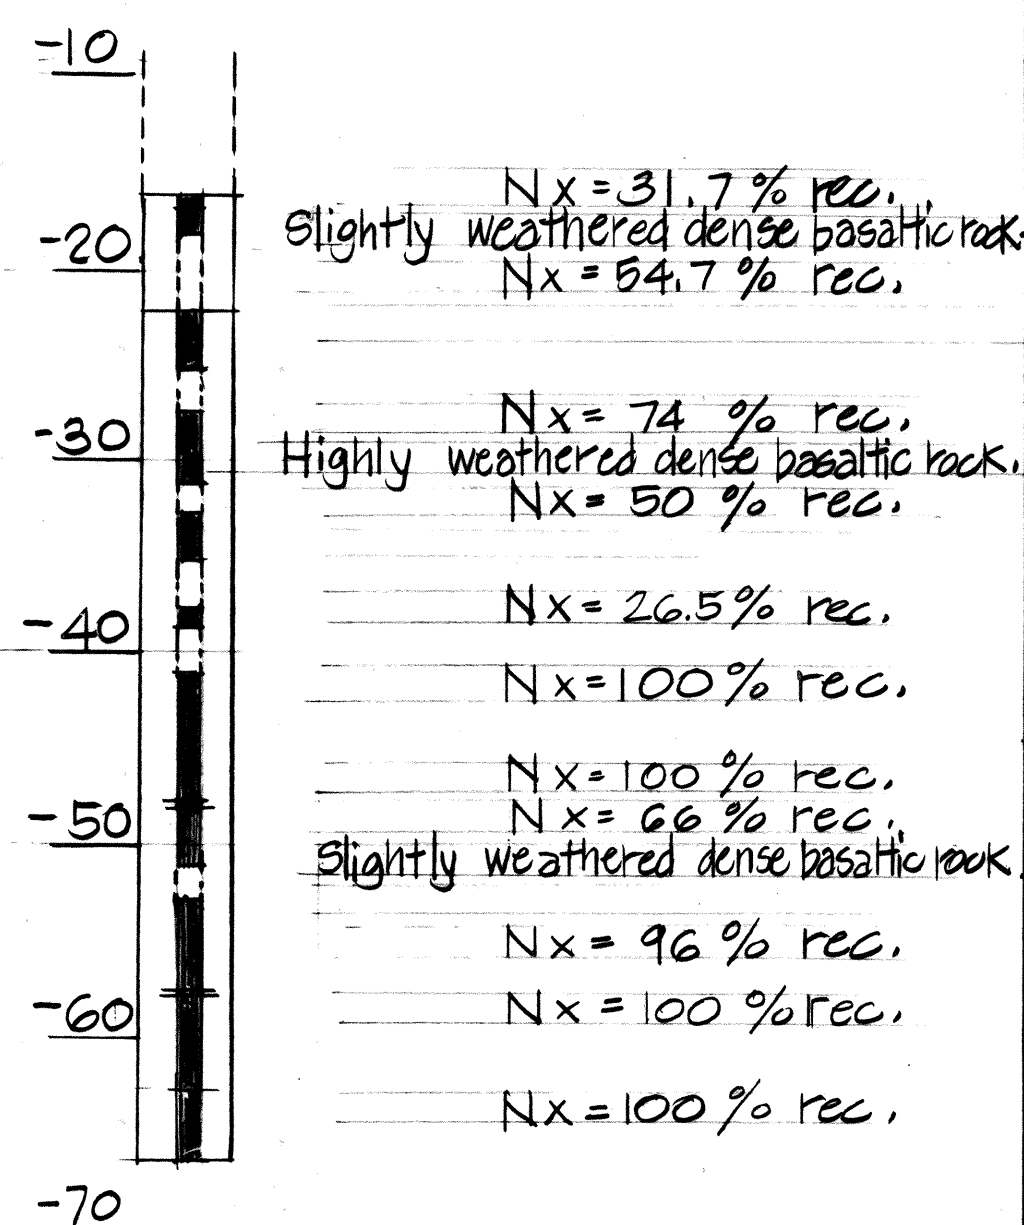


BORING HSB-2

Elevation 6.48
Station 103+60
Jan. 29, 1981

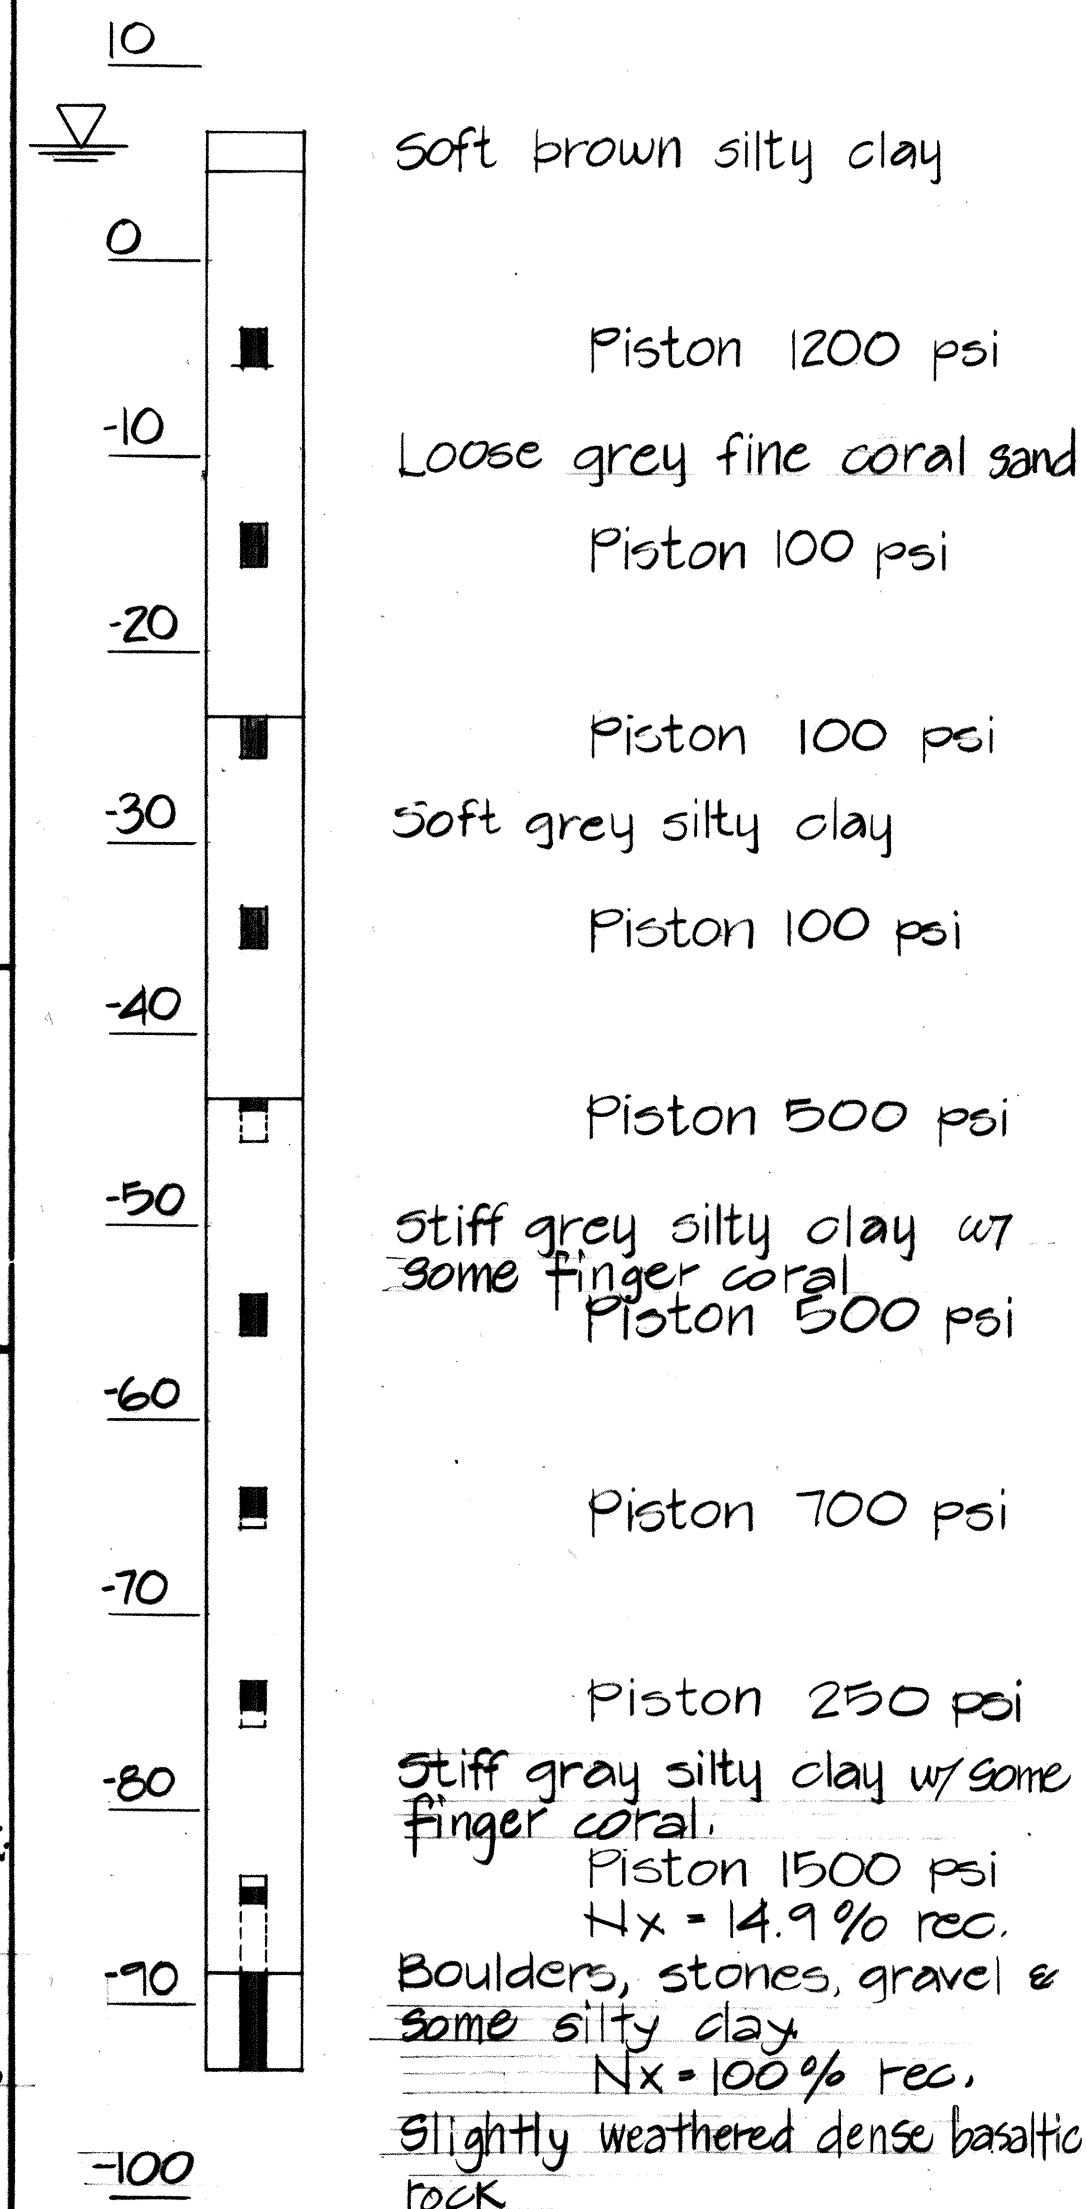


BORING HSB-2A-150

Elevation 7.40
Station 103+60
Aug. 25, 1982 (Proj. No. DP-051-1(6))
▽ 4.70

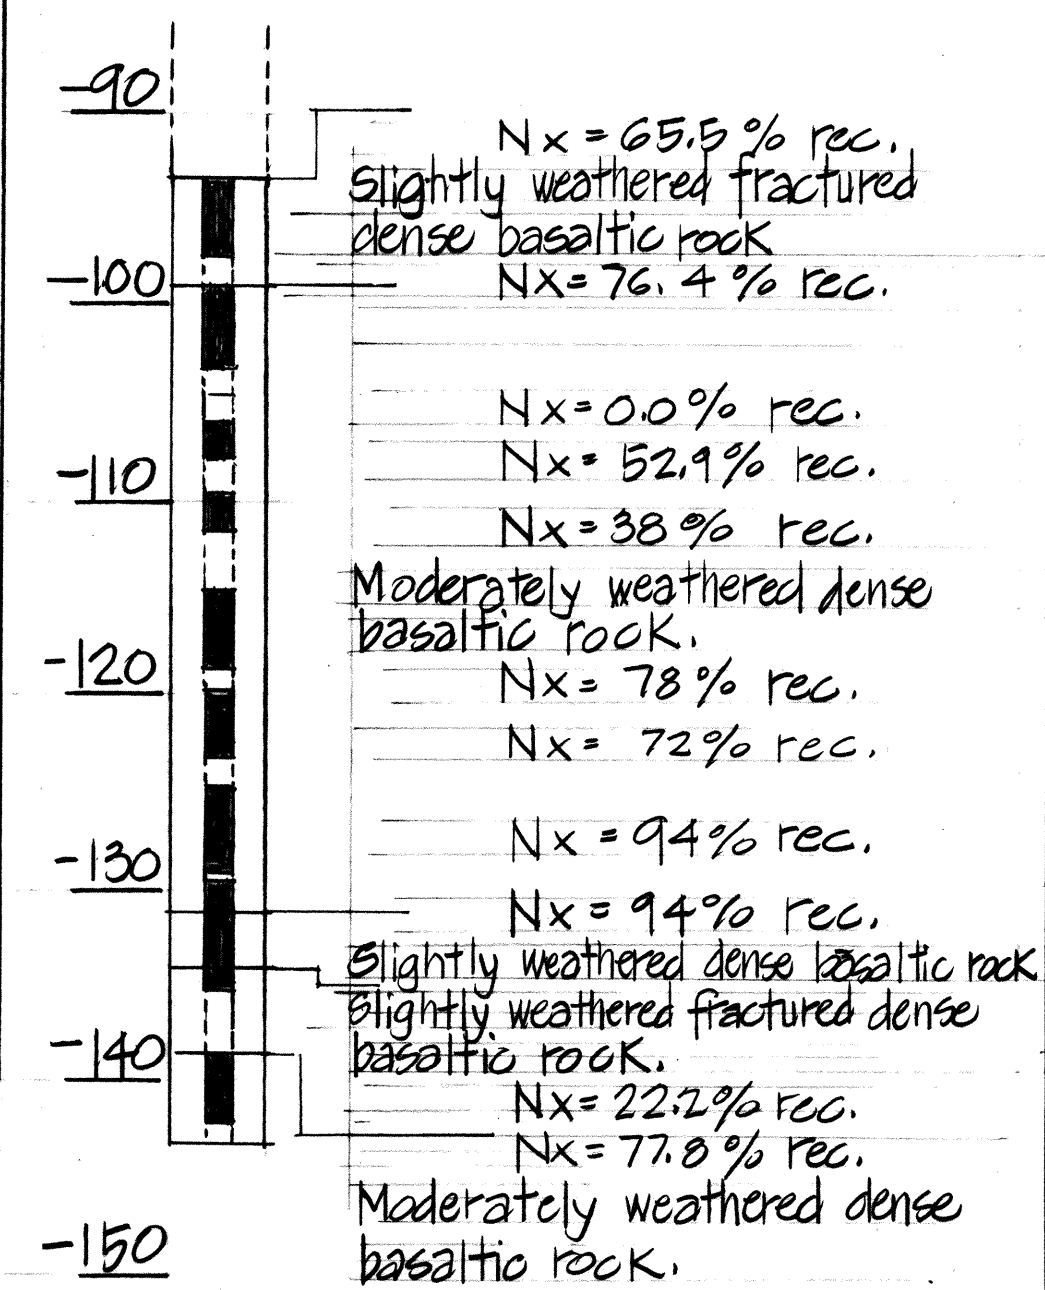

BORING HSB-3


Elevation 28.94
Station 105+60
Jan. 28, 1981

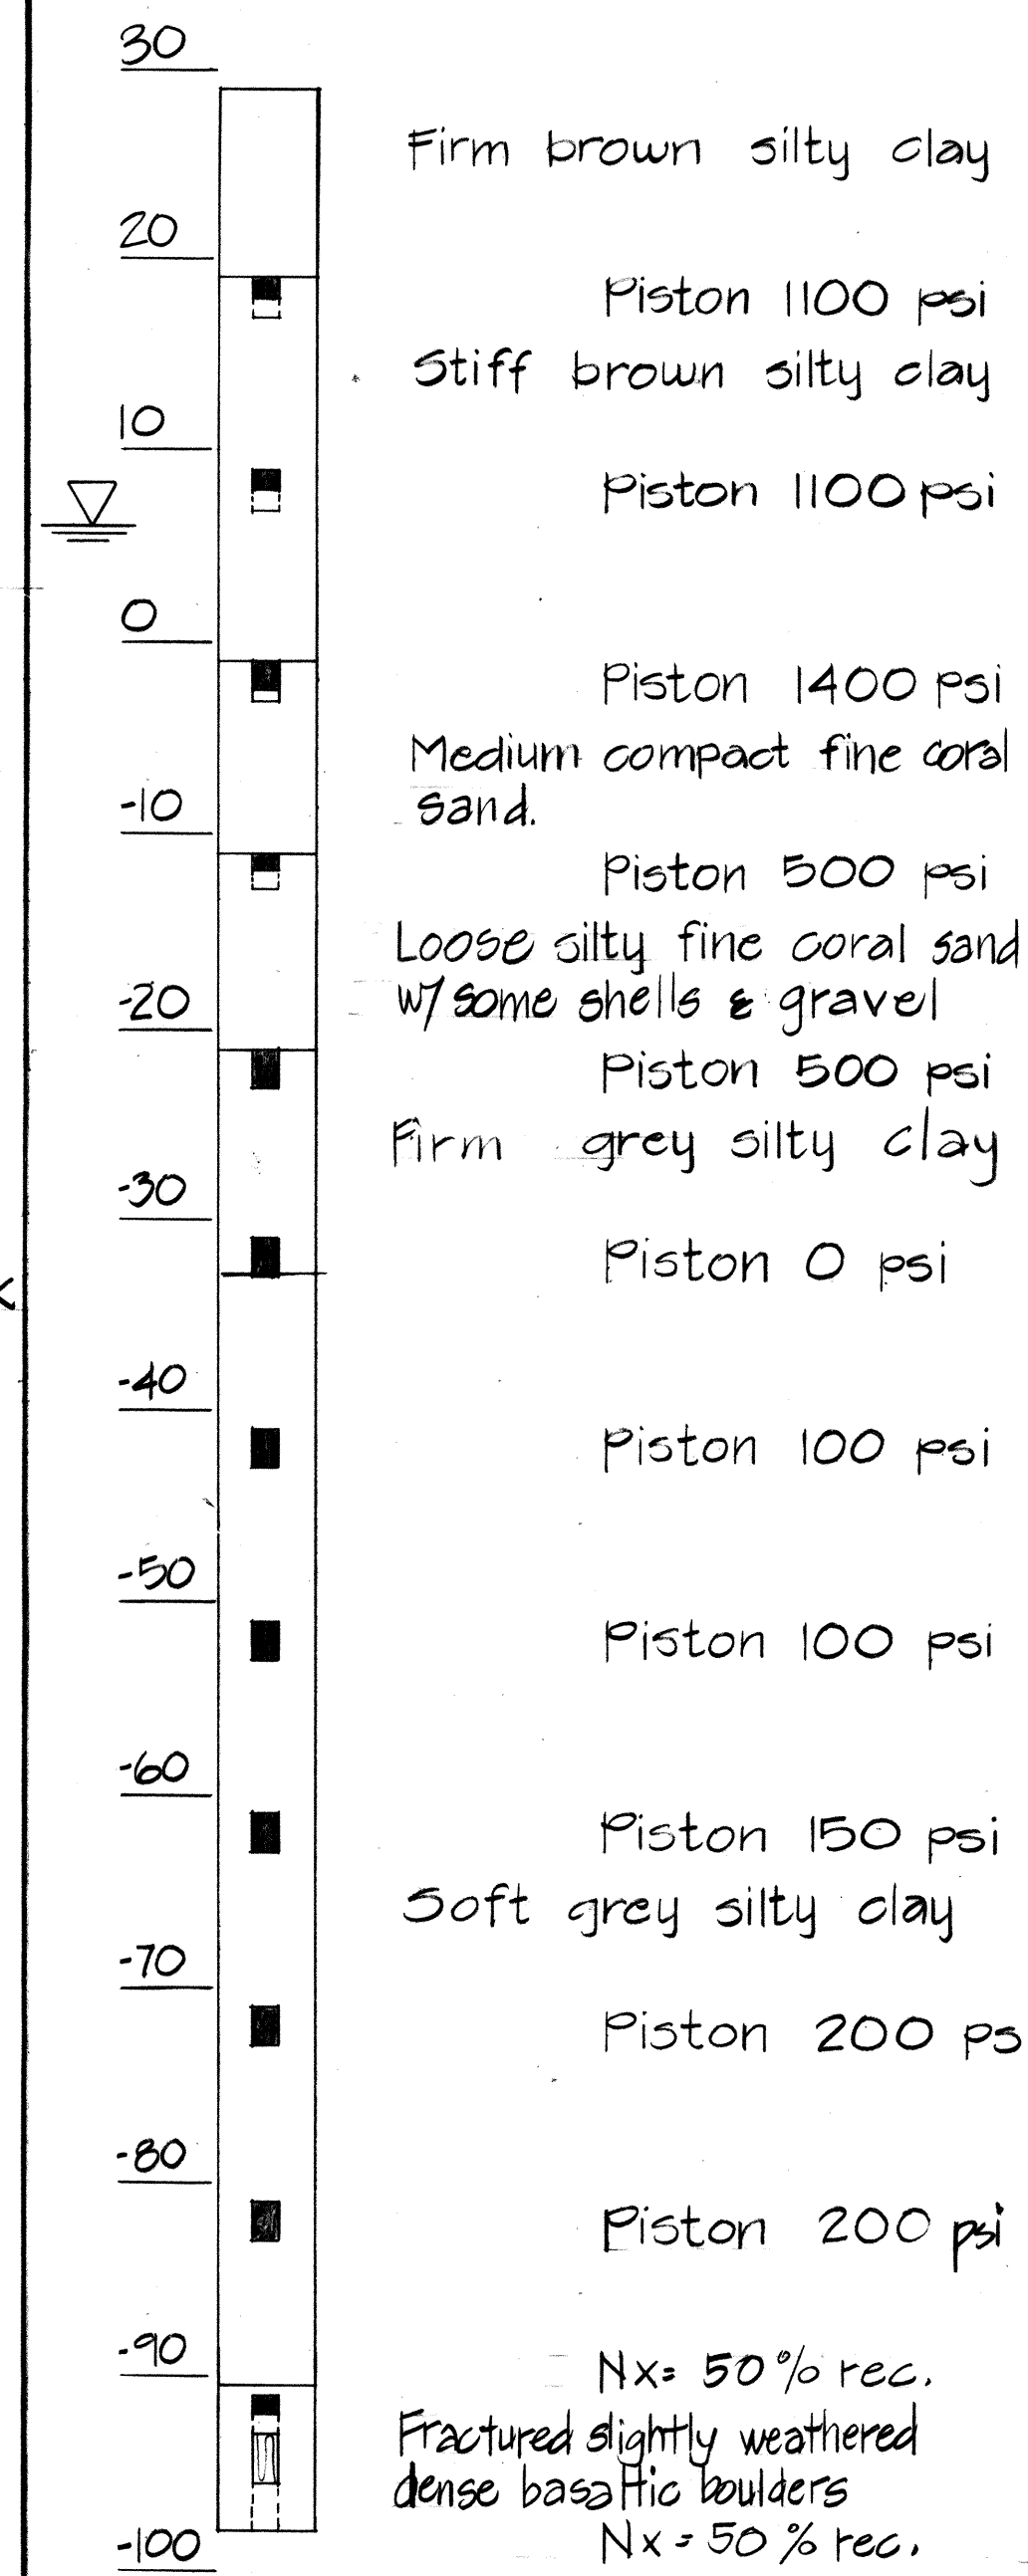

FED. ROAD DIST. NO.	STATE	FED. AID PROJ. NO.	FISCAL YEAR	SHEET NO.	TOTAL SHEETS
HAWAII	HAW.	F-051-1(8)	1986	56	62

BORING HSB-3A-180

Elevation 28.78
Station 105+60
Aug. 18, 1982 (Proj. No. DP-051-1(6))
▽ 5.28

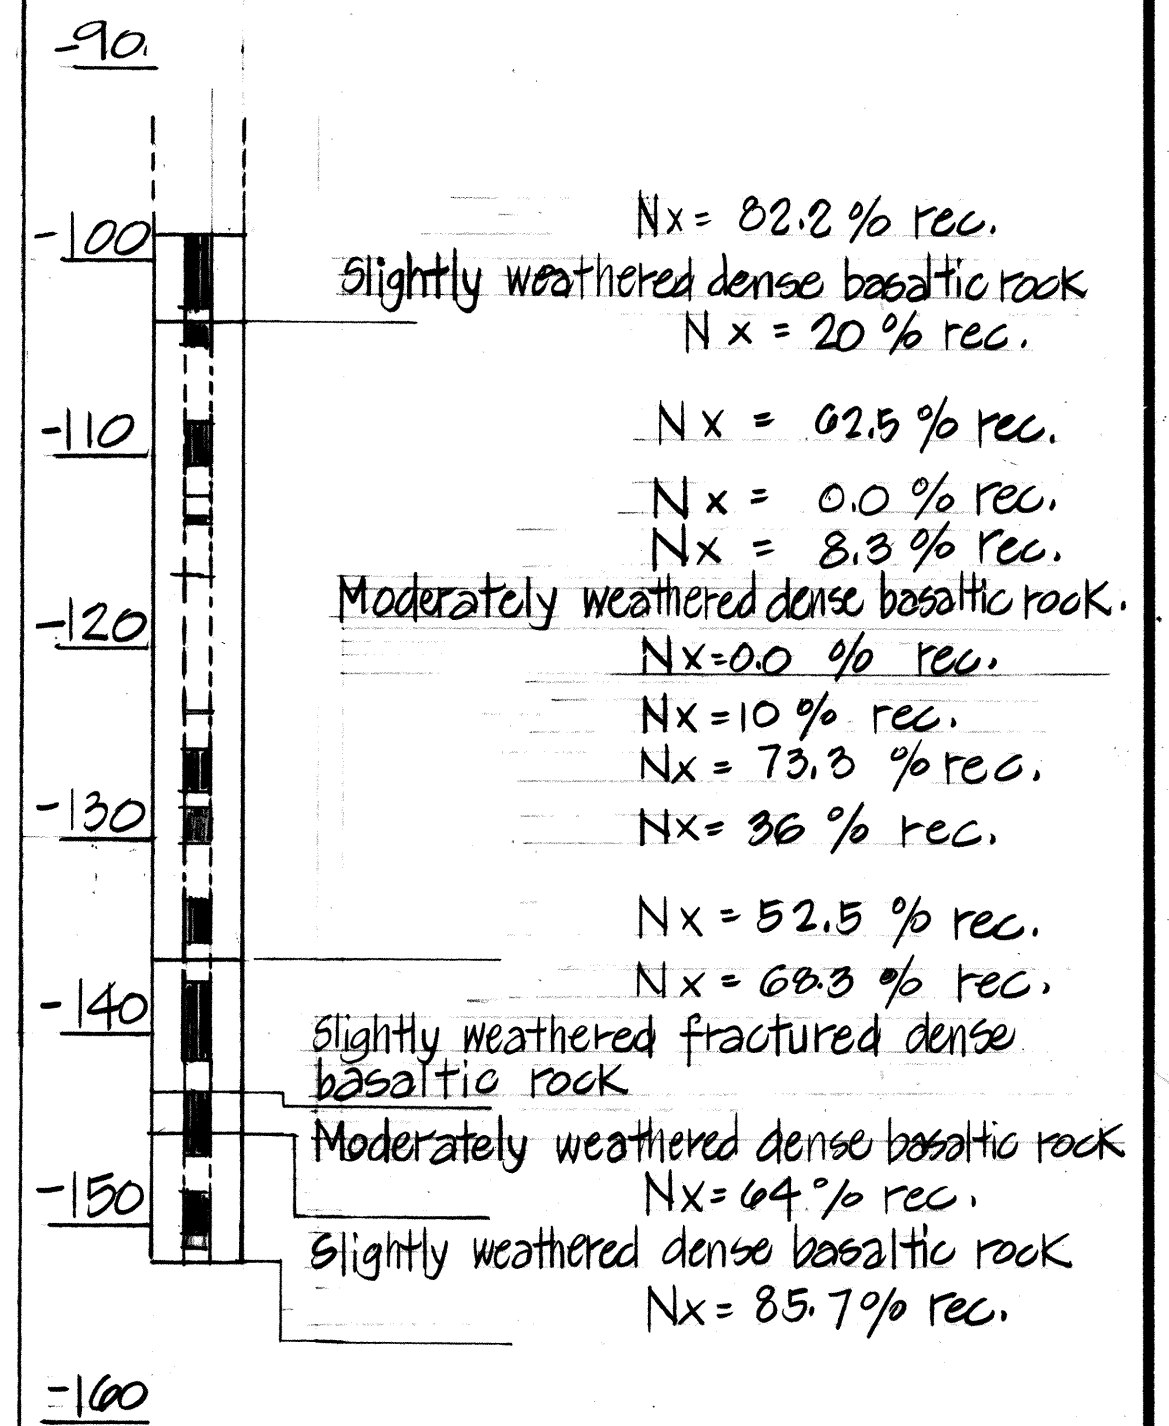

DATE REVISION

STATE OF HAWAII
DEPARTMENT OF TRANSPORTATION
LAND TRANSPORTATION FACILITIES DIVISION
BORING LOGS: HSB-A1,
HSB-1, HSB-2, HSB-3
HANAMAULU VIADUCT
HANAMAULU-AHUKINI CUTOFF ROAD
Ahukini Road to Kauai Hardwoods
PROJECT NO. F-051-1(8)

SCALE: NONE DATE: JULY 1985


SHEET No. 3-1 OF 3 SHEETS

ORIGINAL PLAN	SURVEY PLOTTED BY	DATE
NOTE BOOK	DRAWN BY	
QUANTITIES BY	TRACED BY	
CHECKED BY	DESIGNED BY	

SURVEY PLOTTED BY	DATE
DRAWN BY	
DESIGNED BY	
QUANTITIES BY	
CHECKED BY	
ORIGINAL PLAN	
NOTE BOOK	
No.	


BORING HSB-4

Elevation 3.57
Station 107+40
Jan. 21, 1981

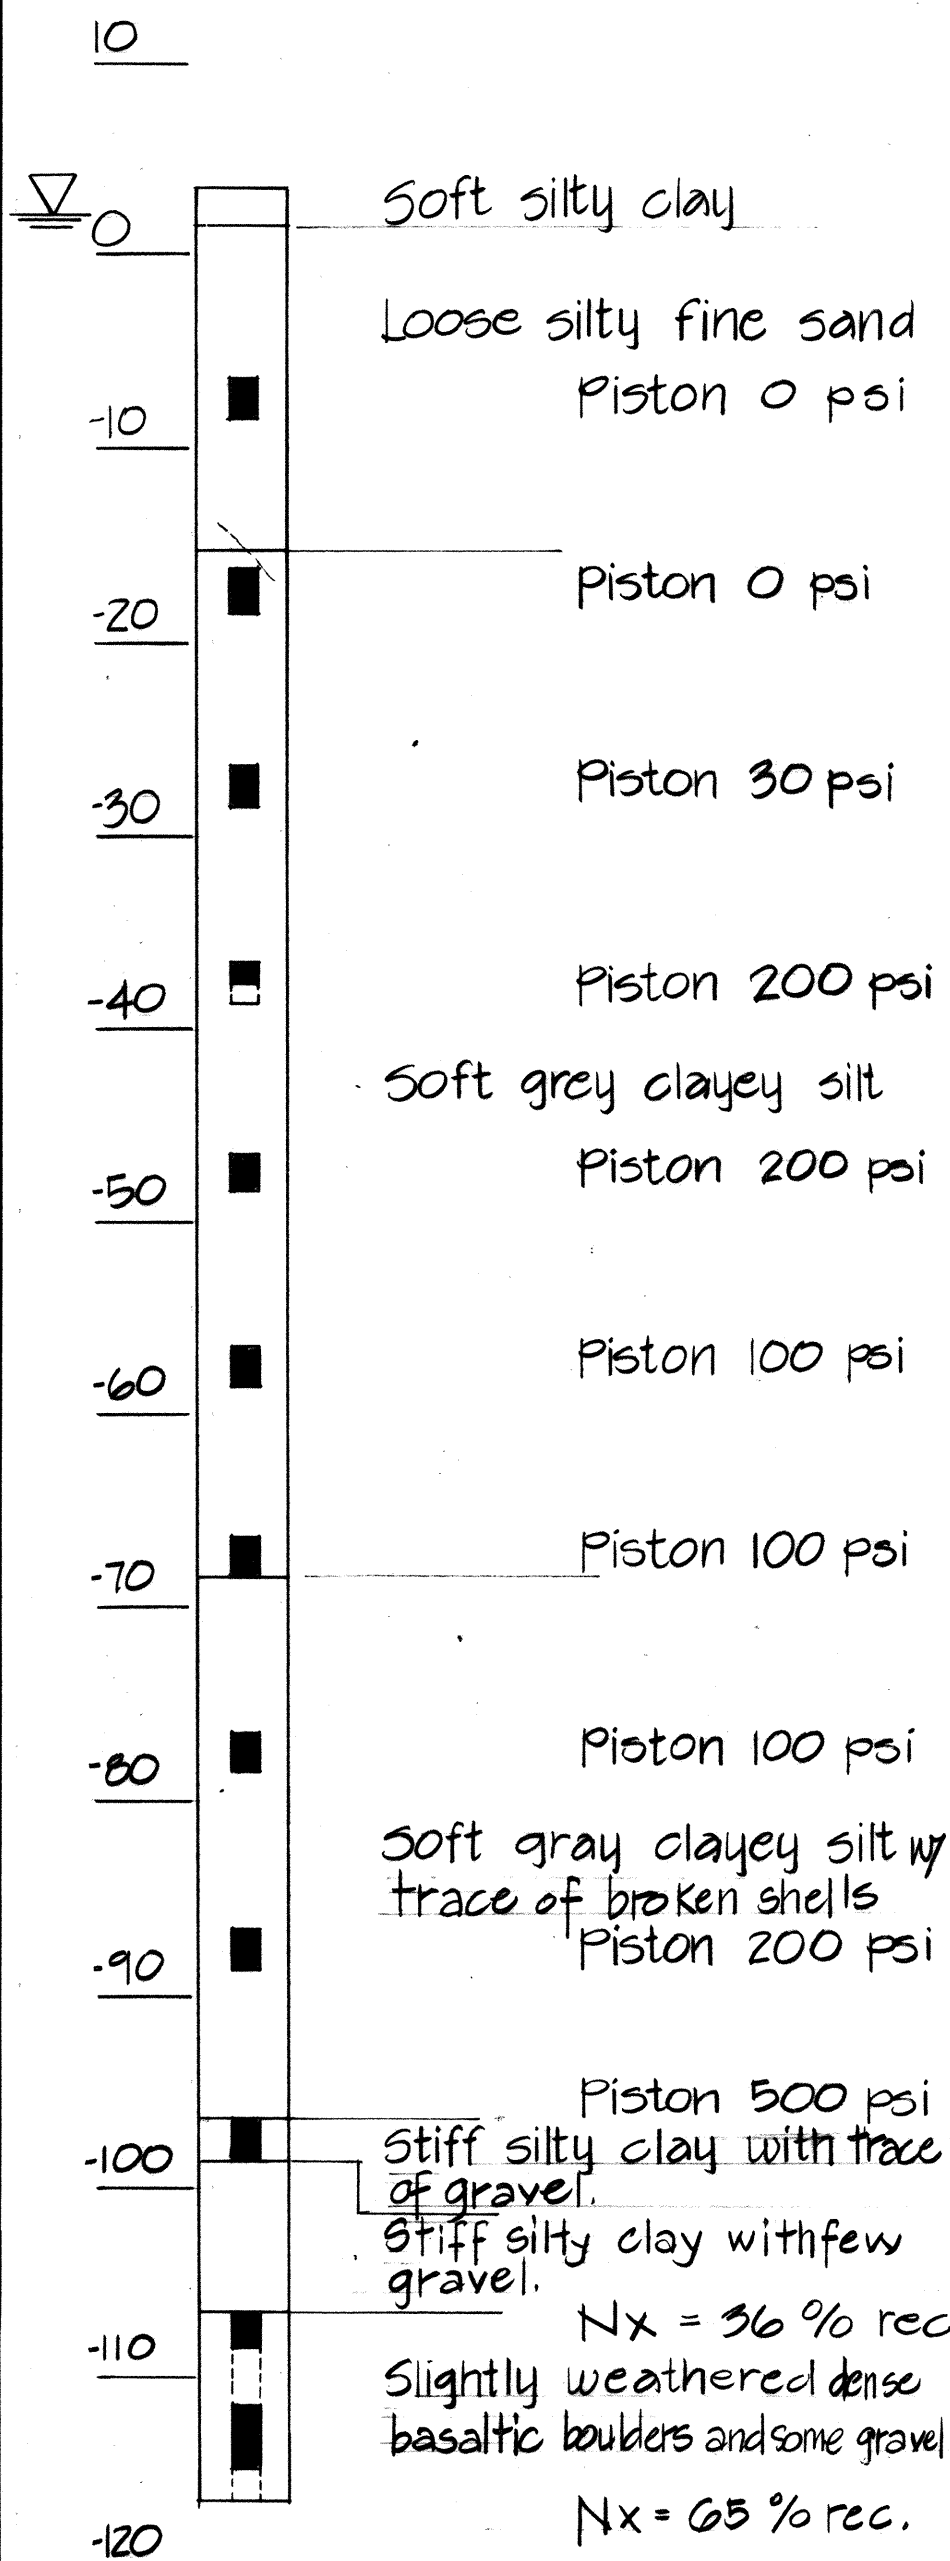


BORING-4A-170

Elevation 3.82
Station 107+40
Aug. 27, 1982 (Proj. No. DP-051-1(6))

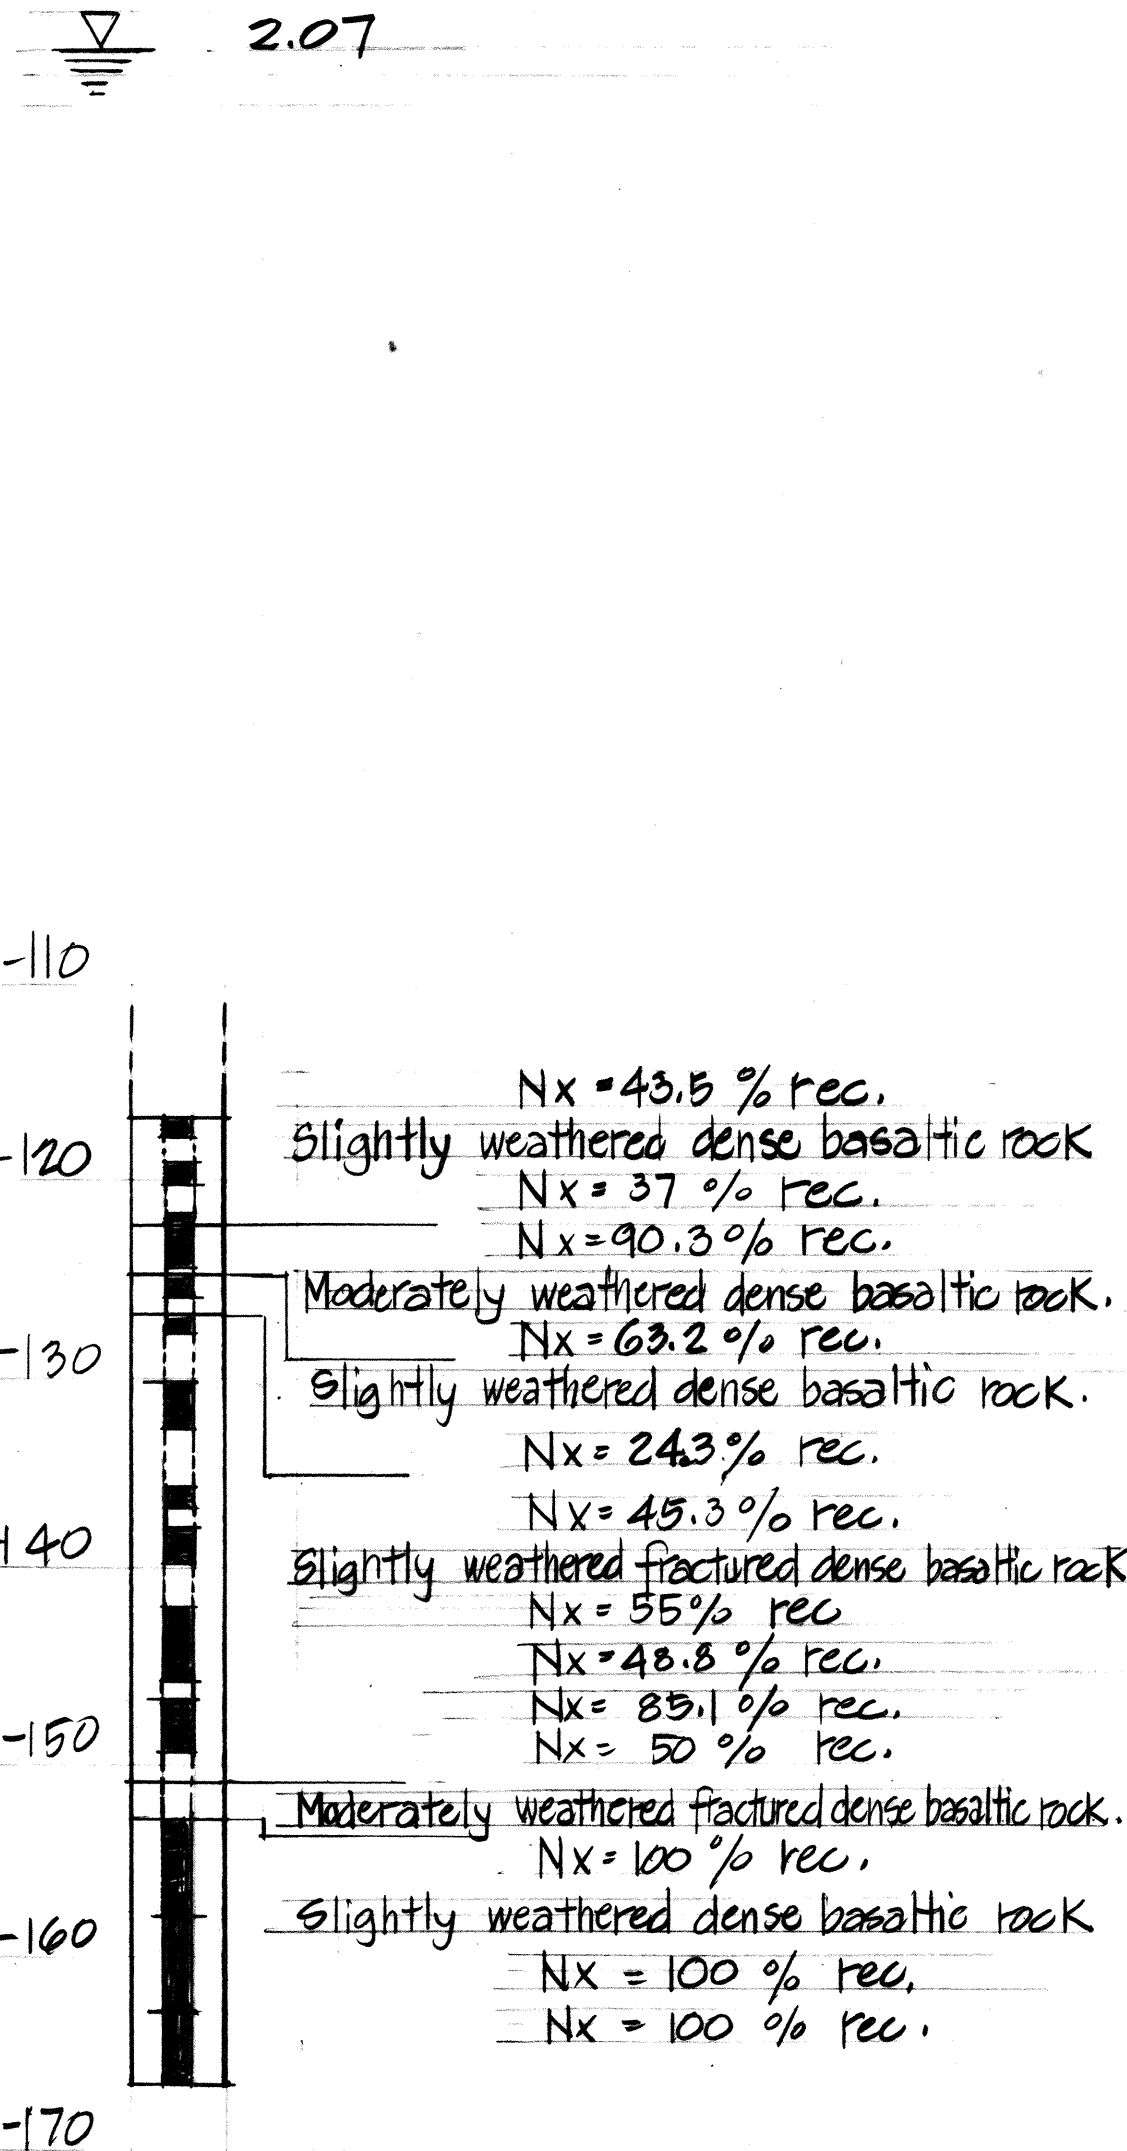


BORING HSB-5

Elevation 10.3
Station 109+29
Feb. 6, 1981

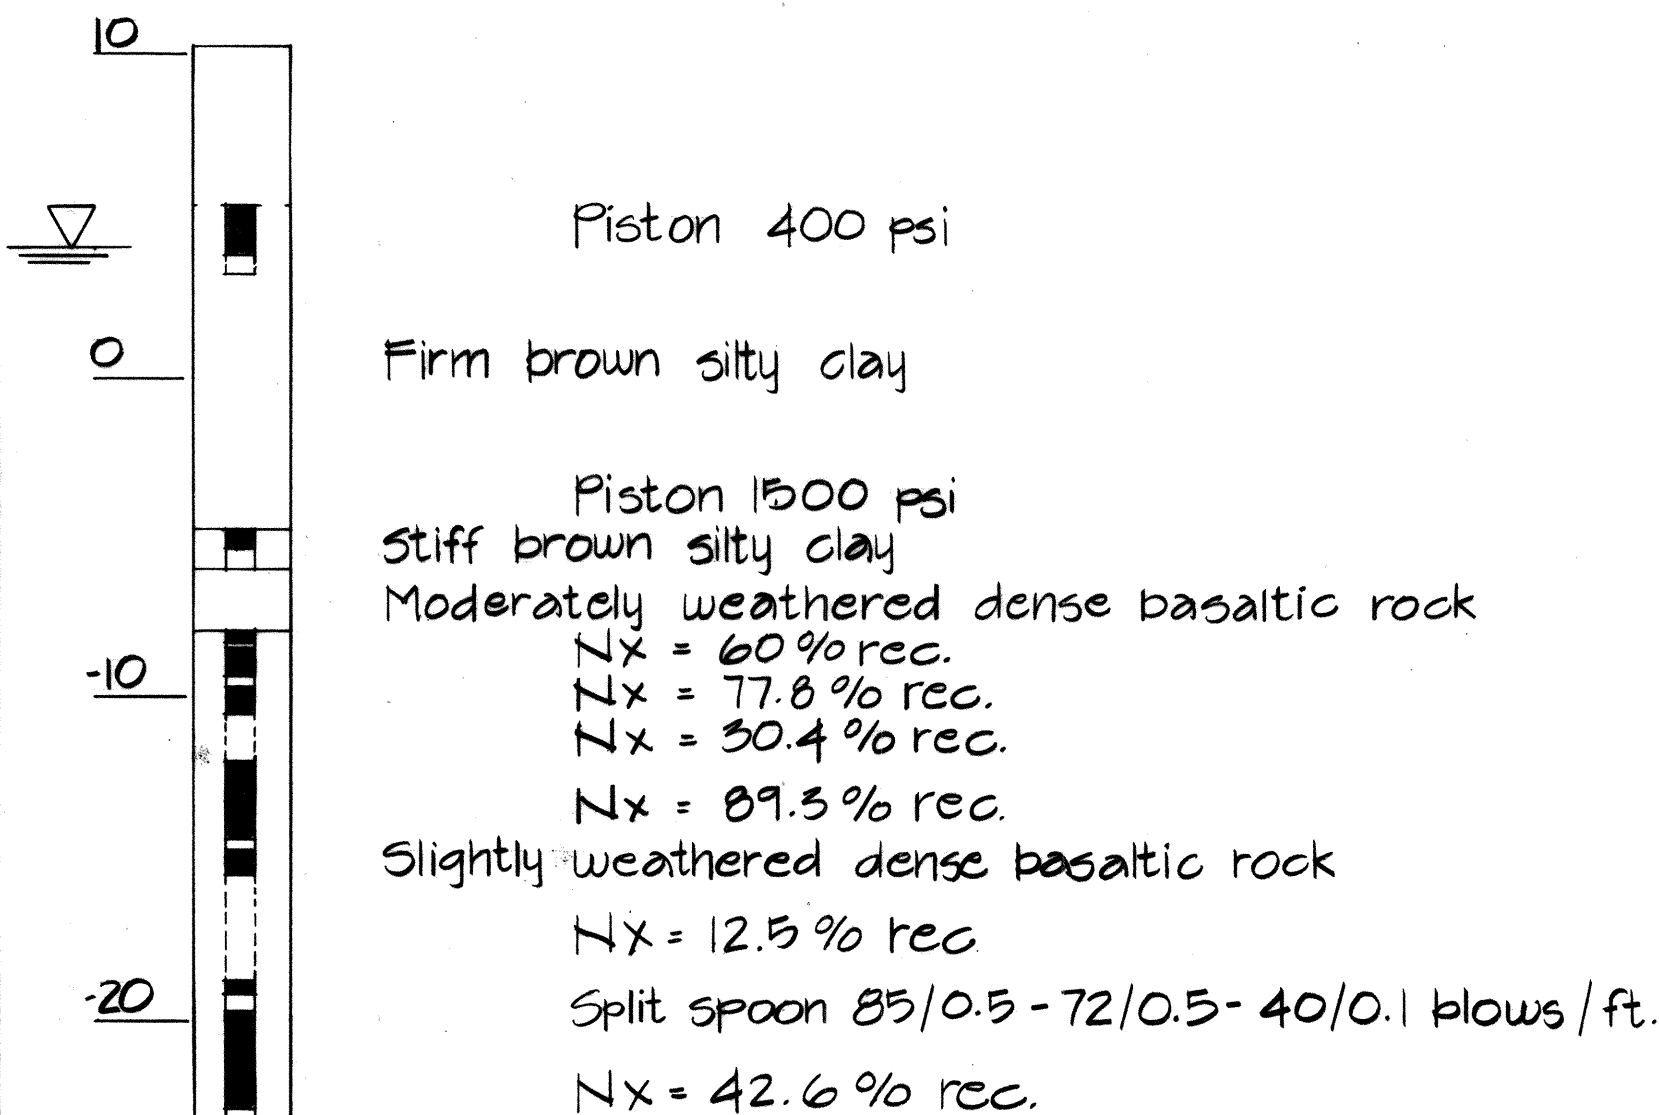


BORING HSB-6

Elevation 60.07
Station 111+00 7' 1/2 Rt.
Feb. 4, 1981

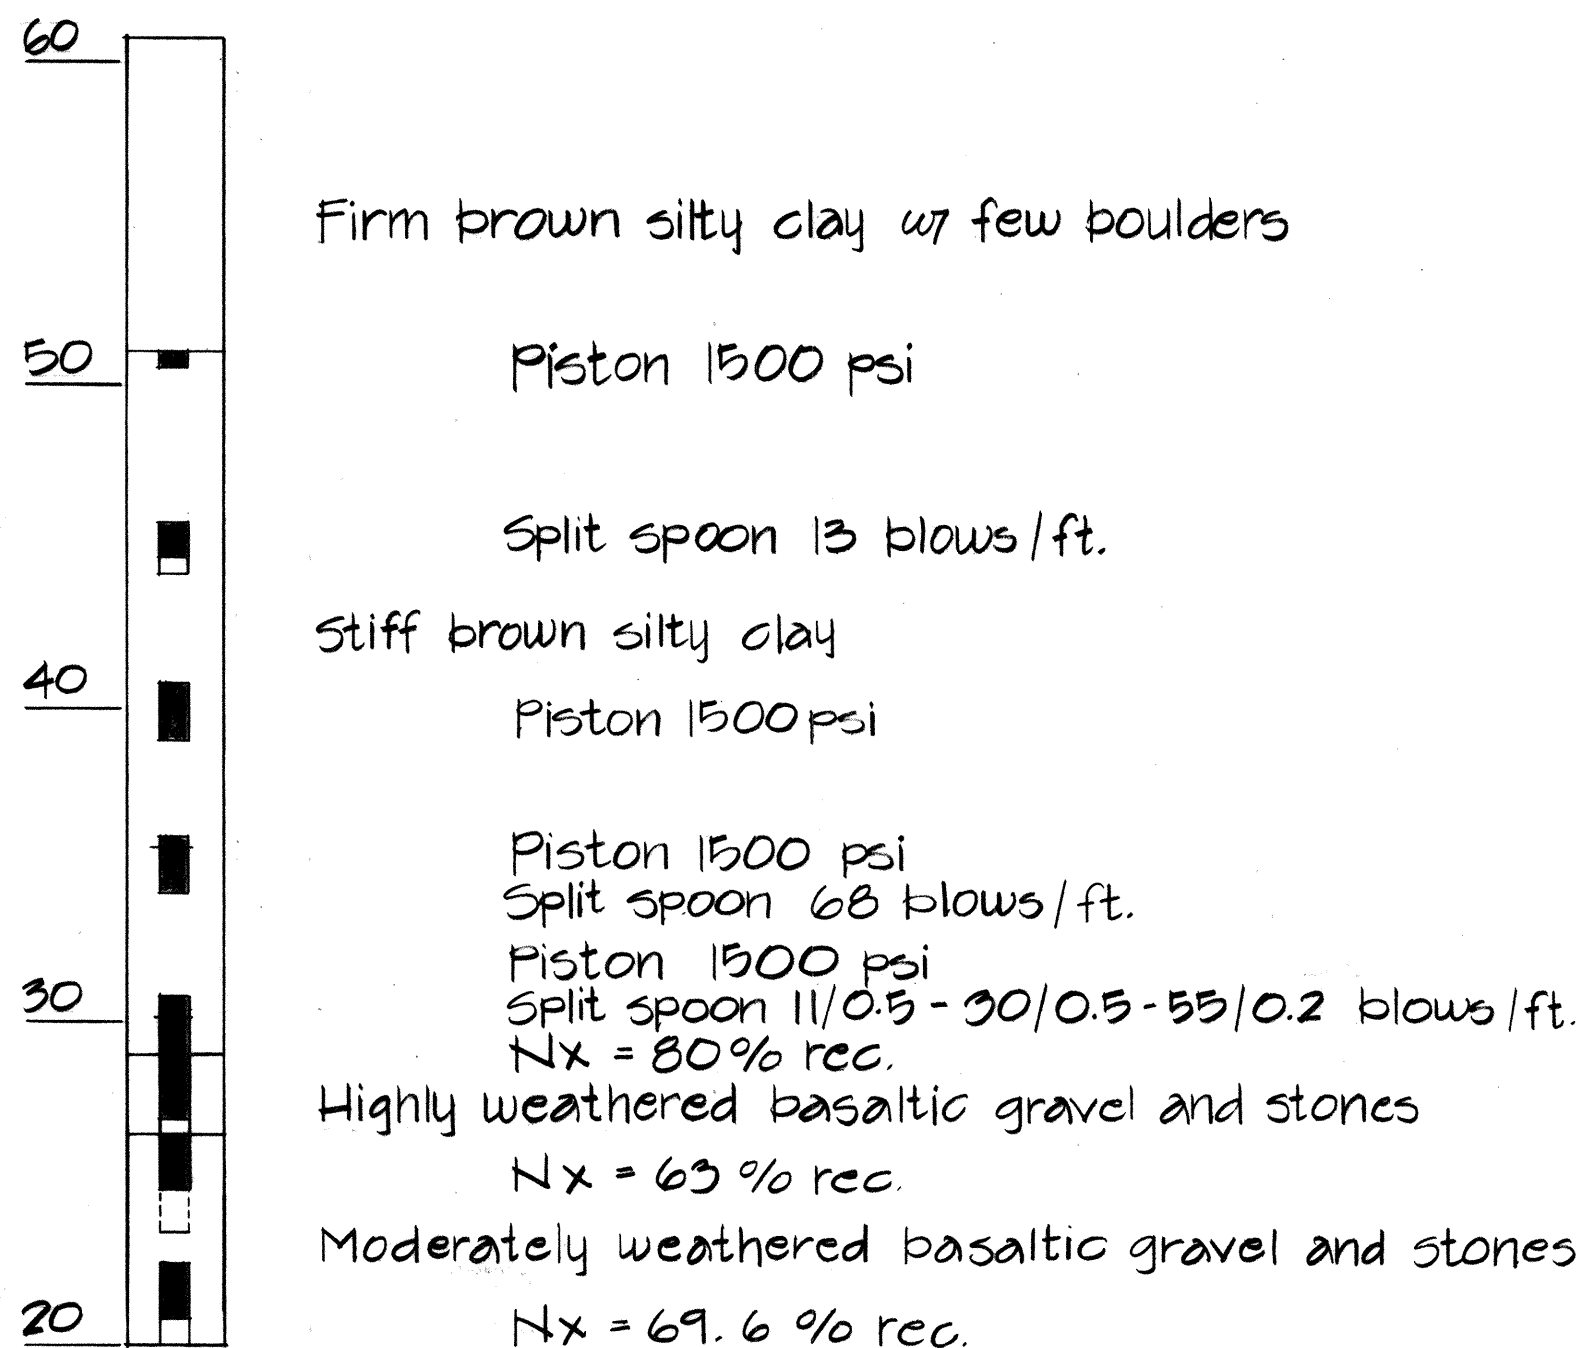

BORING HSB-A2

Elevation 85.45
Station 112+00
Feb. 3, 1981

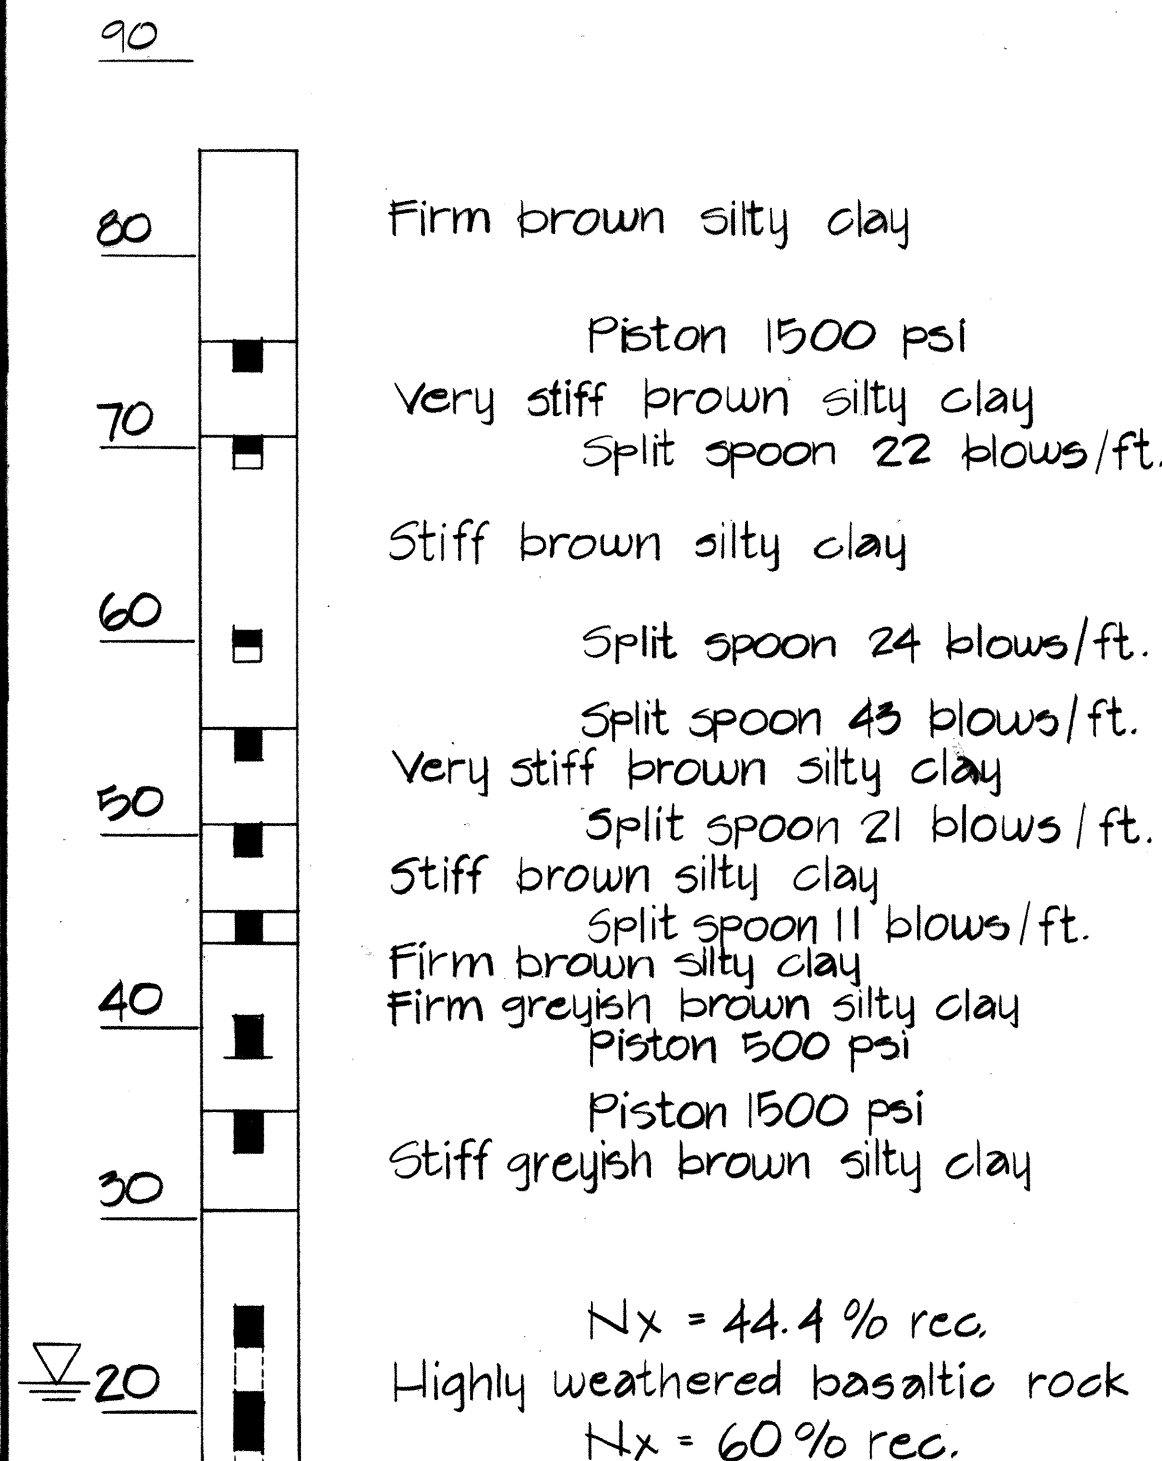


FED. ROAD DIST. NO.	STATE	FED. AID PROJ. NO.	FISCAL YEAR	SHEET NO.	TOTAL SHEETS
HAWAII	HAW.	F-051-1(8)	1986	57	62

DATE	REVISION
STATE OF HAWAII DEPARTMENT OF TRANSPORTATION LAND TRANSPORTATION FACILITIES DIVISION BORING LOGS: HSB-A2, HSB-4, HSB-5, HSB-6 HANAMAULU VIADUCT HANAMAULU-AHUKINI CUTOFF ROAD Ahukini Road to Kauai Hardwoods PROJECT NO. F-051-1(8)	
SCALE: NONE	DATE: JULY 1985
SHEET No. 57 OF 3 SHEETS	


BORING HSB-5A -100

Elevation = 0.89
Station = 109+00
July 17, 1981

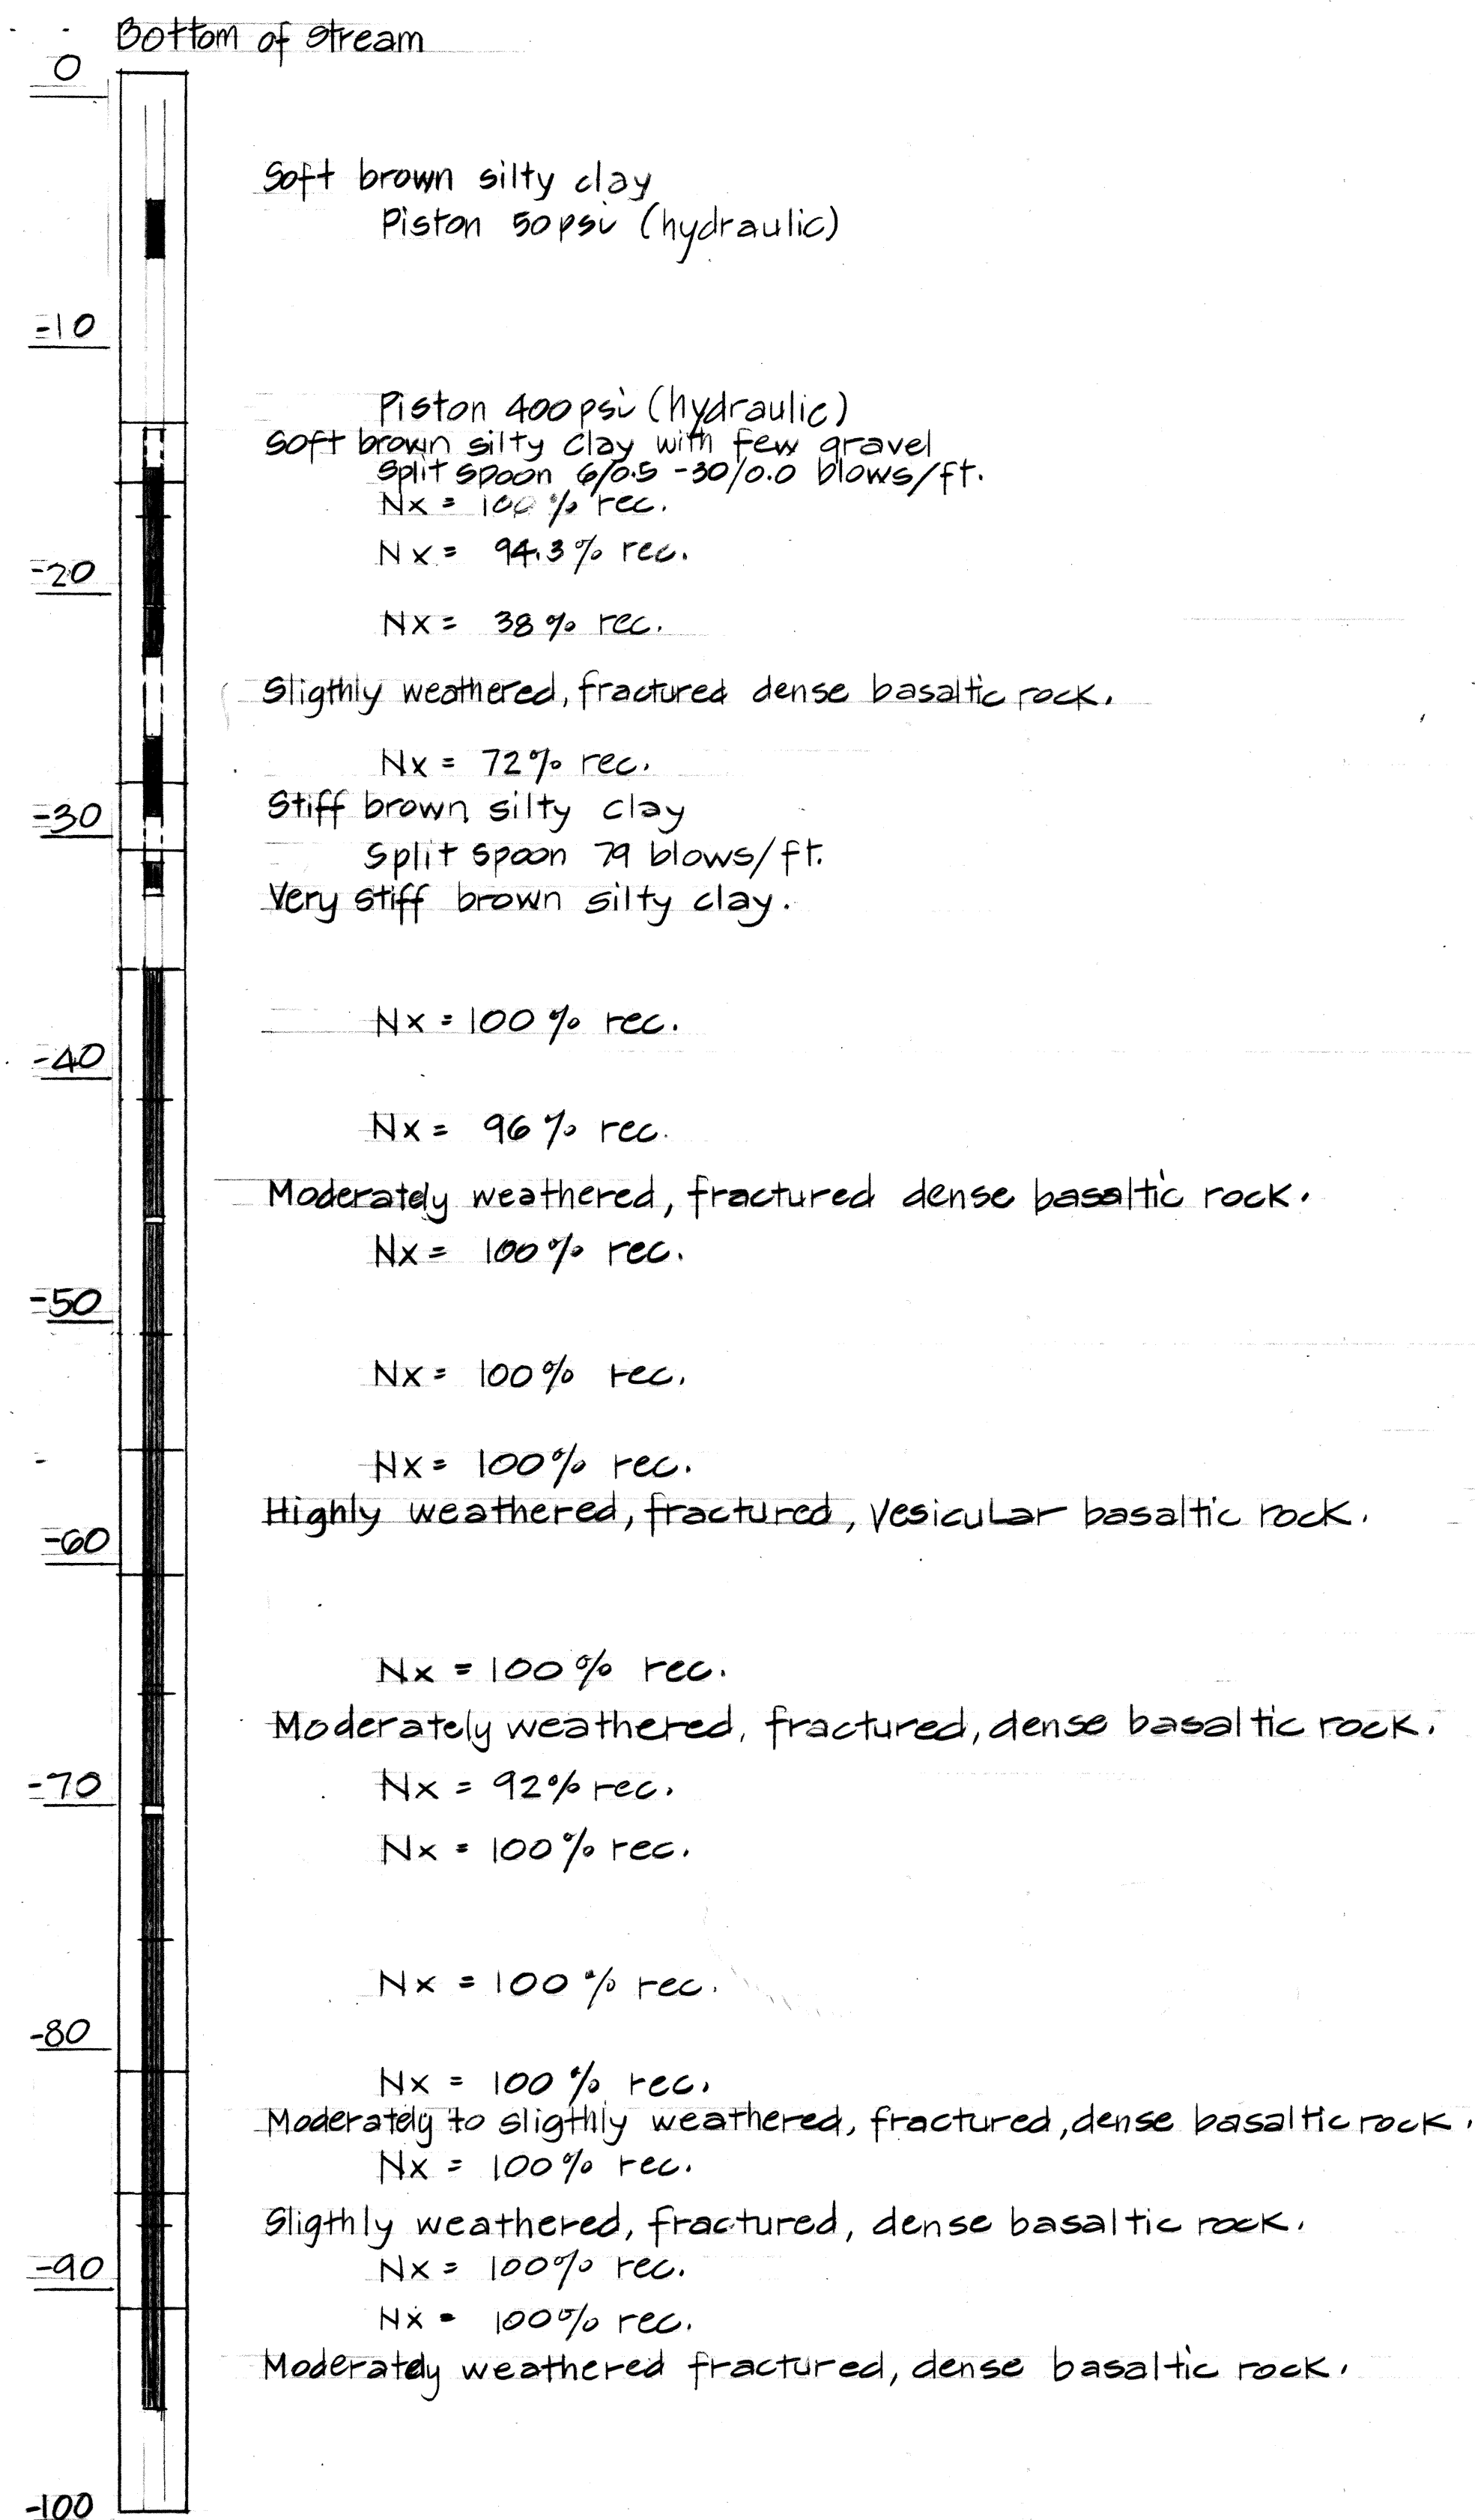


BORING HSB-5B -100

Elevation = 2.91
Station = 109+20 (20' % left)
July 28, 1981

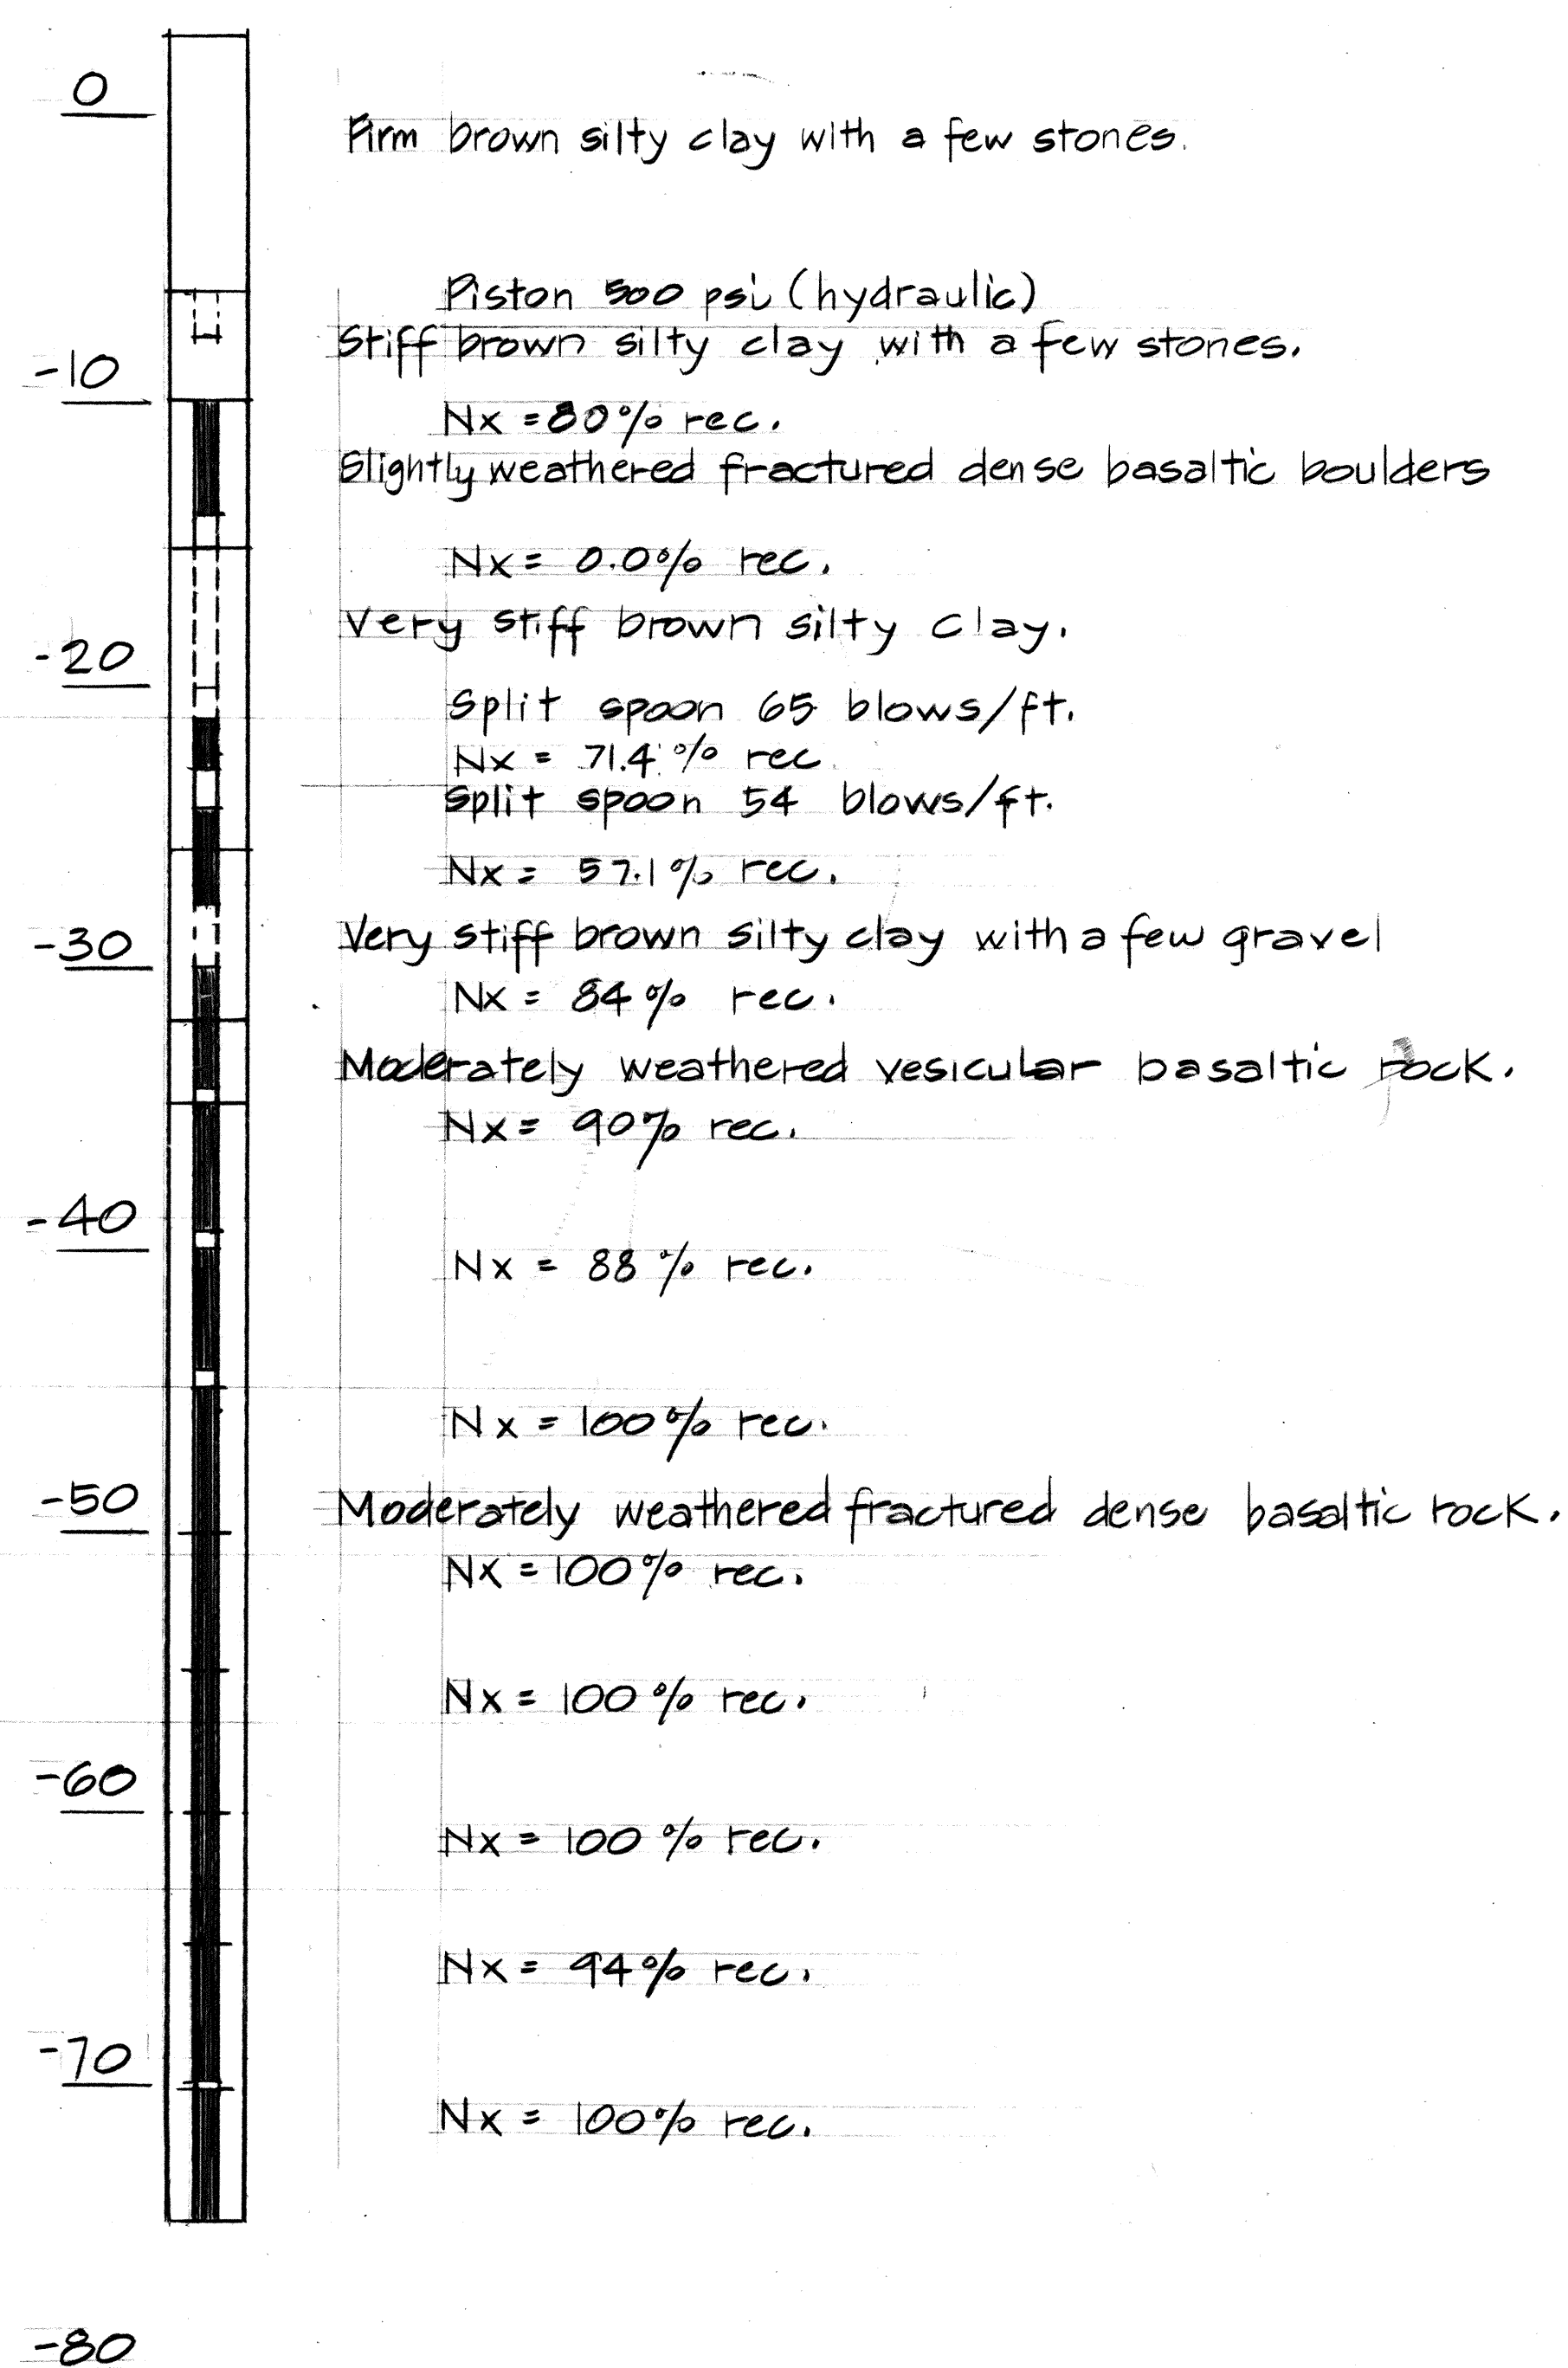

BORING HSB-5C -100

Elevation = 10.88
Station = 109+20 (20' % right) Aug. 4, 1981

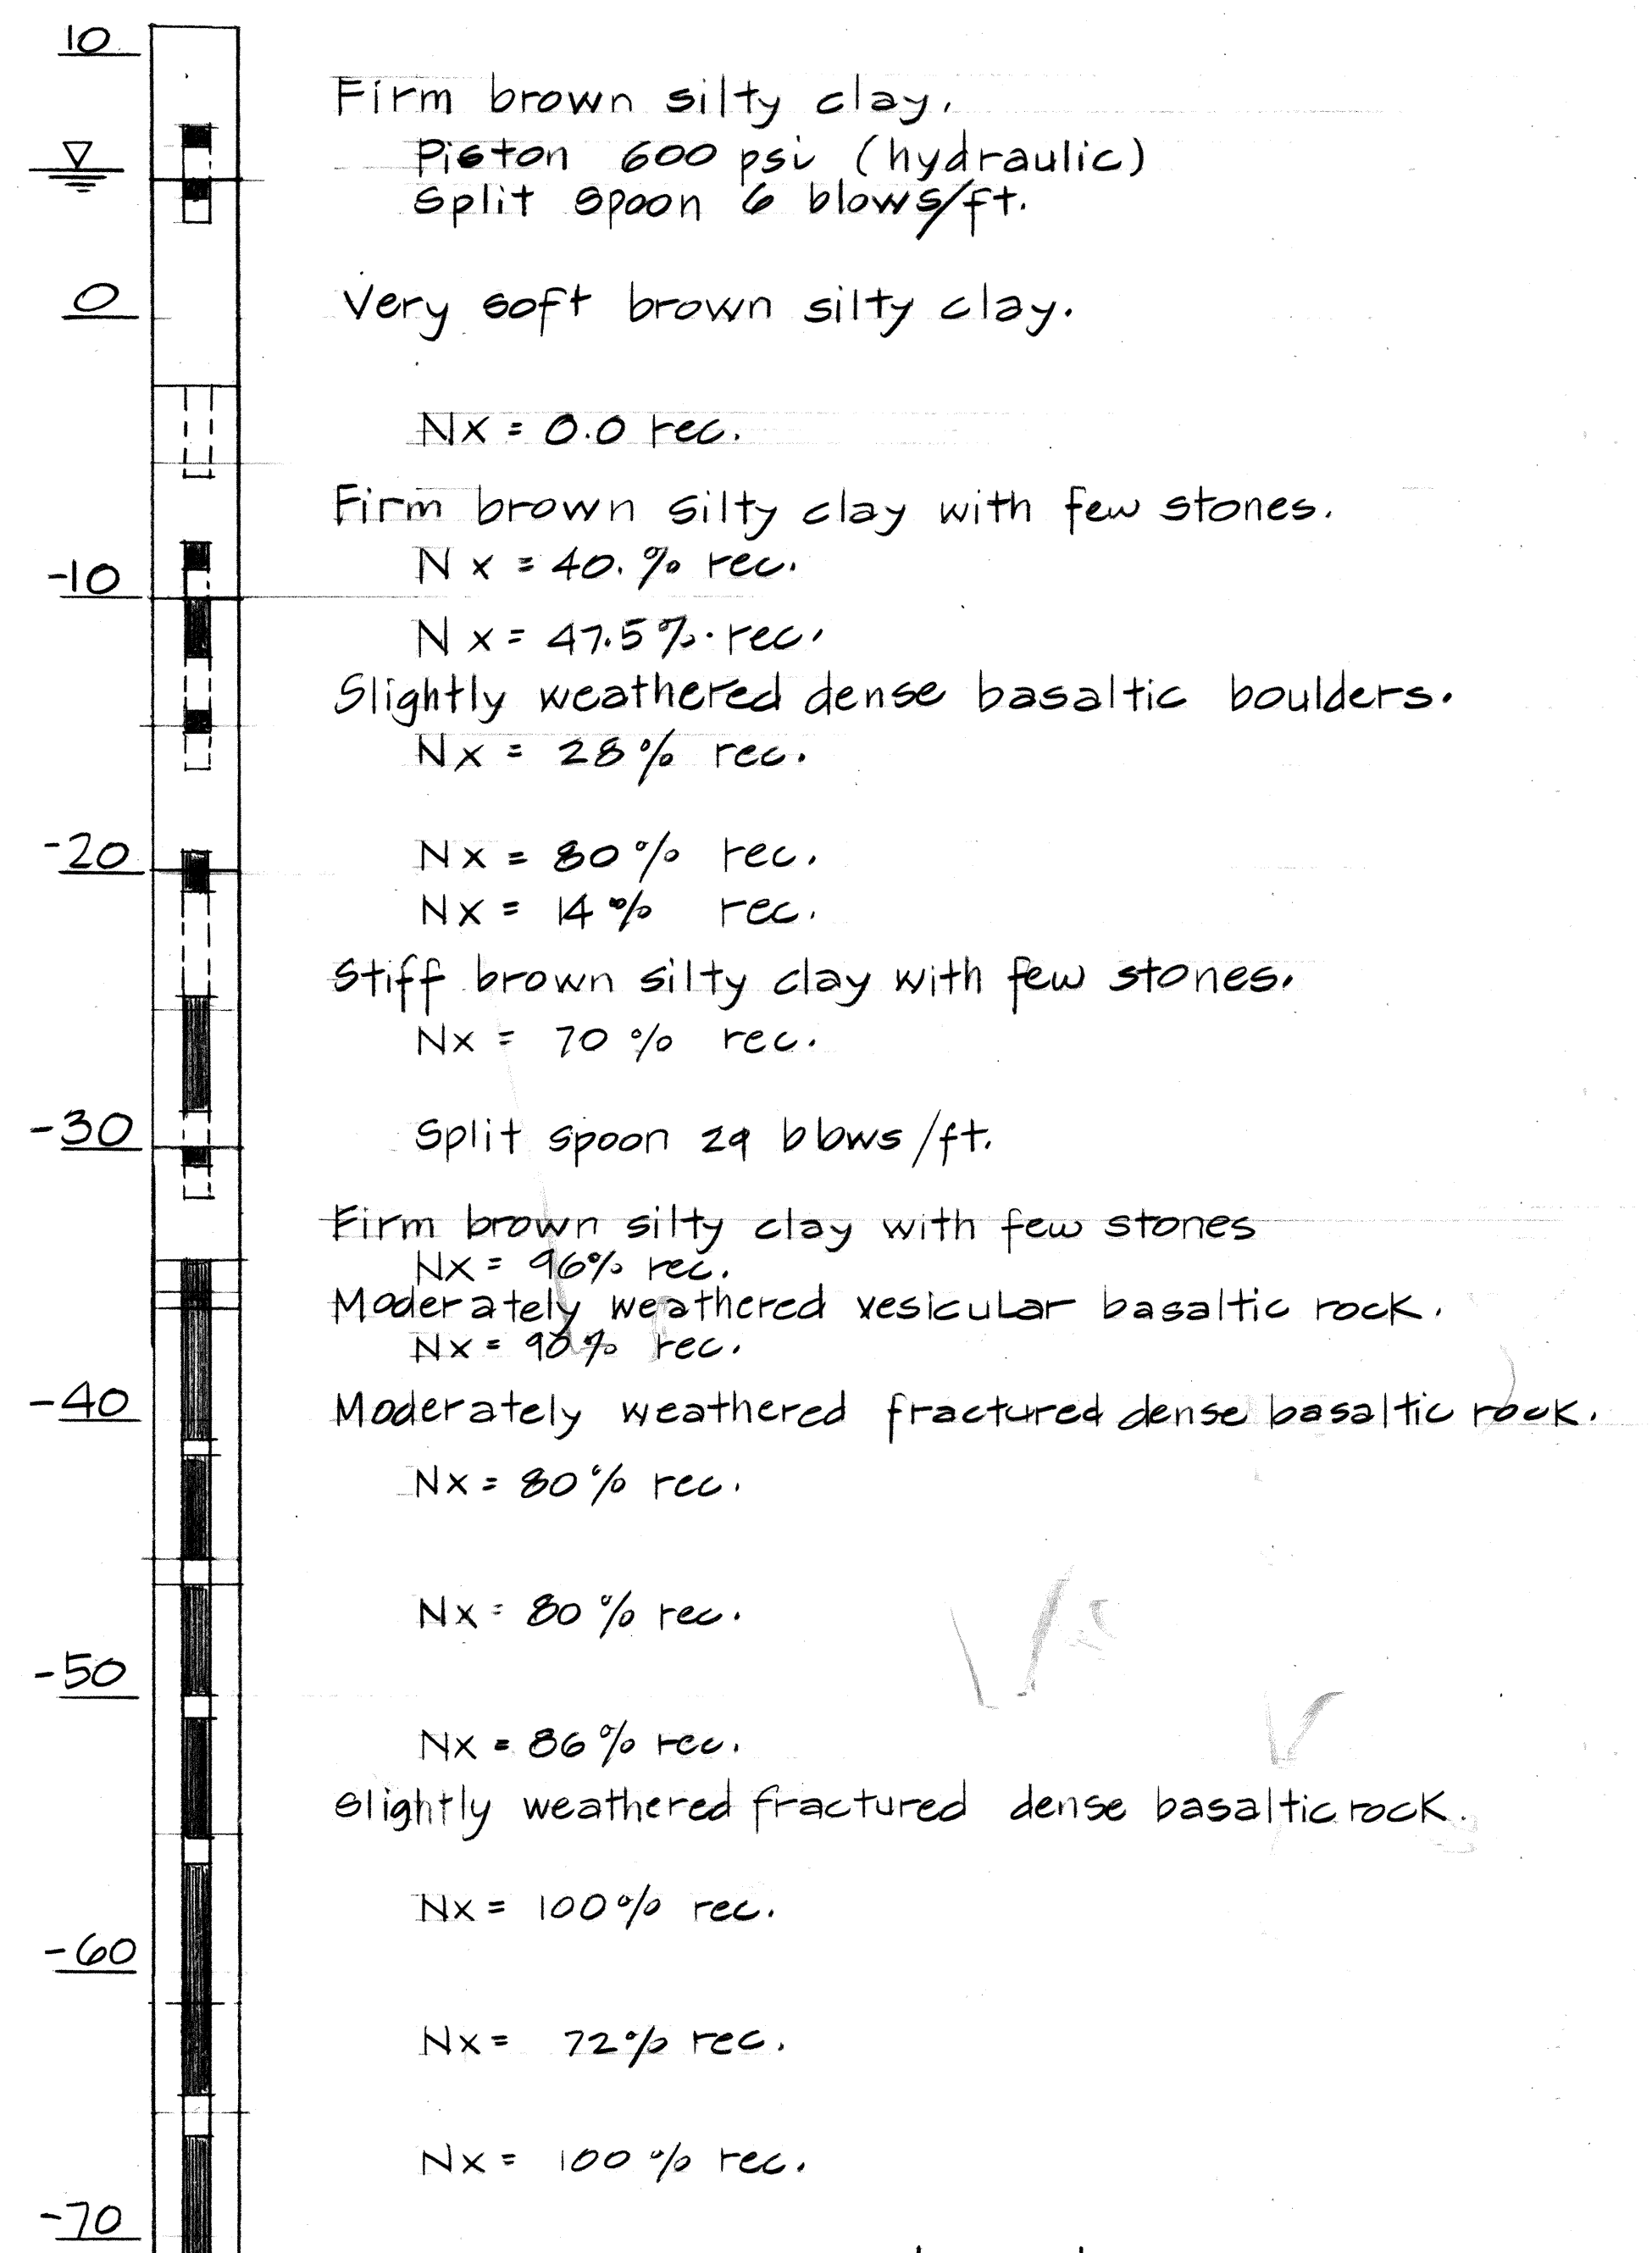

FED. ROAD DIST. NO.	STATE	FED. AID PROJ. NO.	FISCAL YEAR	SHEET NO.	TOTAL SHEETS
HAWAII	HAW.	F-05H(8)	1986	58	62

ORIGINAL PLAN	SURVEY PLOTTED BY	DATE
NOTE BOOK	DRAWN BY	"
	TRACED BY	"
	DESIGNED BY	"
	QUANTITIES BY	"
	CHECKED BY	"
	No.	

DATE	REVISION
STATE OF HAWAII DEPARTMENT OF TRANSPORTATION LAND TRANSPORTATION FACILITIES DIVISION BORING LOGS: HSB-5A-100, HSB-5B-100, HSB-5C-100 HANAMAULU VIADUCT HANAMAULU-AHUKINI CUTOFF ROAD Ahukini Road to Kauai Hardwoods PROJECT NO. F-051-1(8)	
SCALE: NONE	DATE: JULY 1985
SHEET NO. B-3 OF 3 SHEETS	