



FED. ROAD DIST. NO.	STATE	FED. AID PROJ. NO.	FISCAL YEAR	SHEET NO.	TOTAL SHEETS
HAWAII	HAW.	F-051-1(8)	1986	8	62

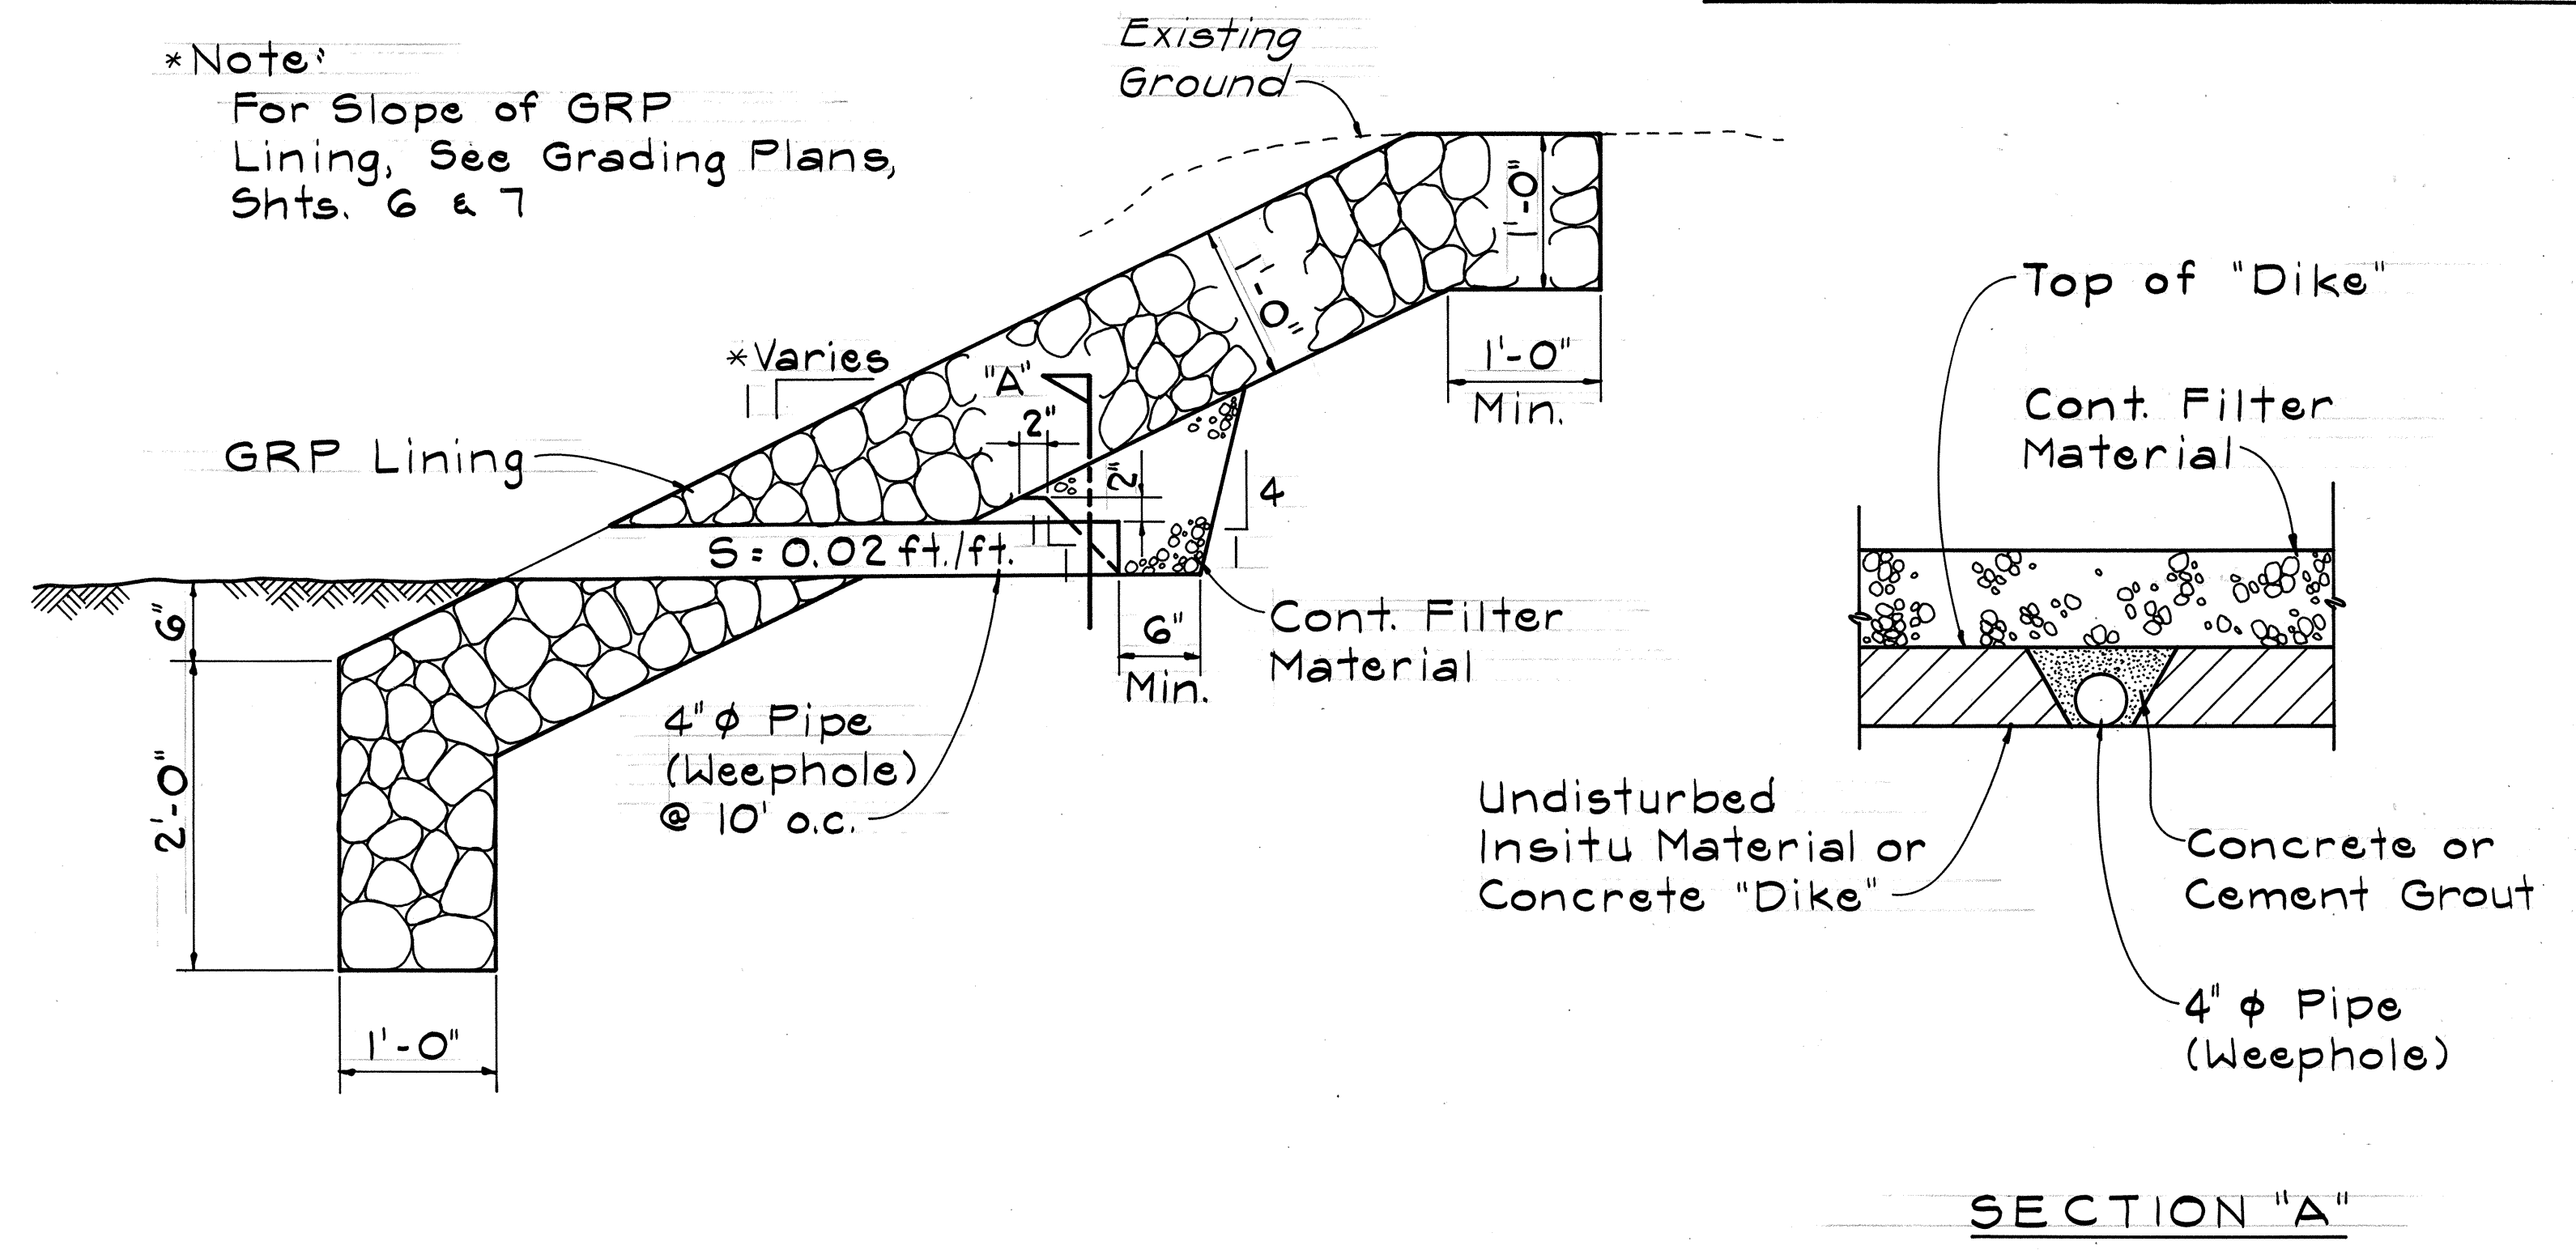

GRP LINING AND WEEPHOLE DETAIL
Not to Scale

ORIGINAL PLAN	SURVEY PLOTTED BY	DATE
NOTE BOOK	DRAWN BY	" "
No.	DESIGNED BY	" "
	QUANTITIES BY	" "
	CHECKED BY	" "

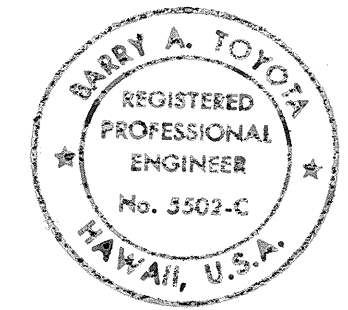

THIS WORK WAS PREPARED BY ME OR UNDER MY SUPERVISION.
Barry A. Toyota

STATE OF HAWAII
DEPARTMENT OF TRANSPORTATION
HIGHWAYS DIVISION

GRP LINING & WEEPHOLE DETAIL

HANAMAULU VIADUCT
HANAMAULU-AHUKINI CUTOFF ROAD
(Ahukini Road To Kauai Hardwoods)
Federal Aid Proj. No. F-051-1(8)
Scale: As Shown Date: July, 1985
SHEET No. 8 OF 21 SHEETS