




FED. ROAD DIST. NO.	STATE	FED. AID PROJ. NO.	FISCAL YEAR	SHEET NO.	TOTAL SHEETS
HAWAII	HAW.	F-051-1(8)	1986	41	62

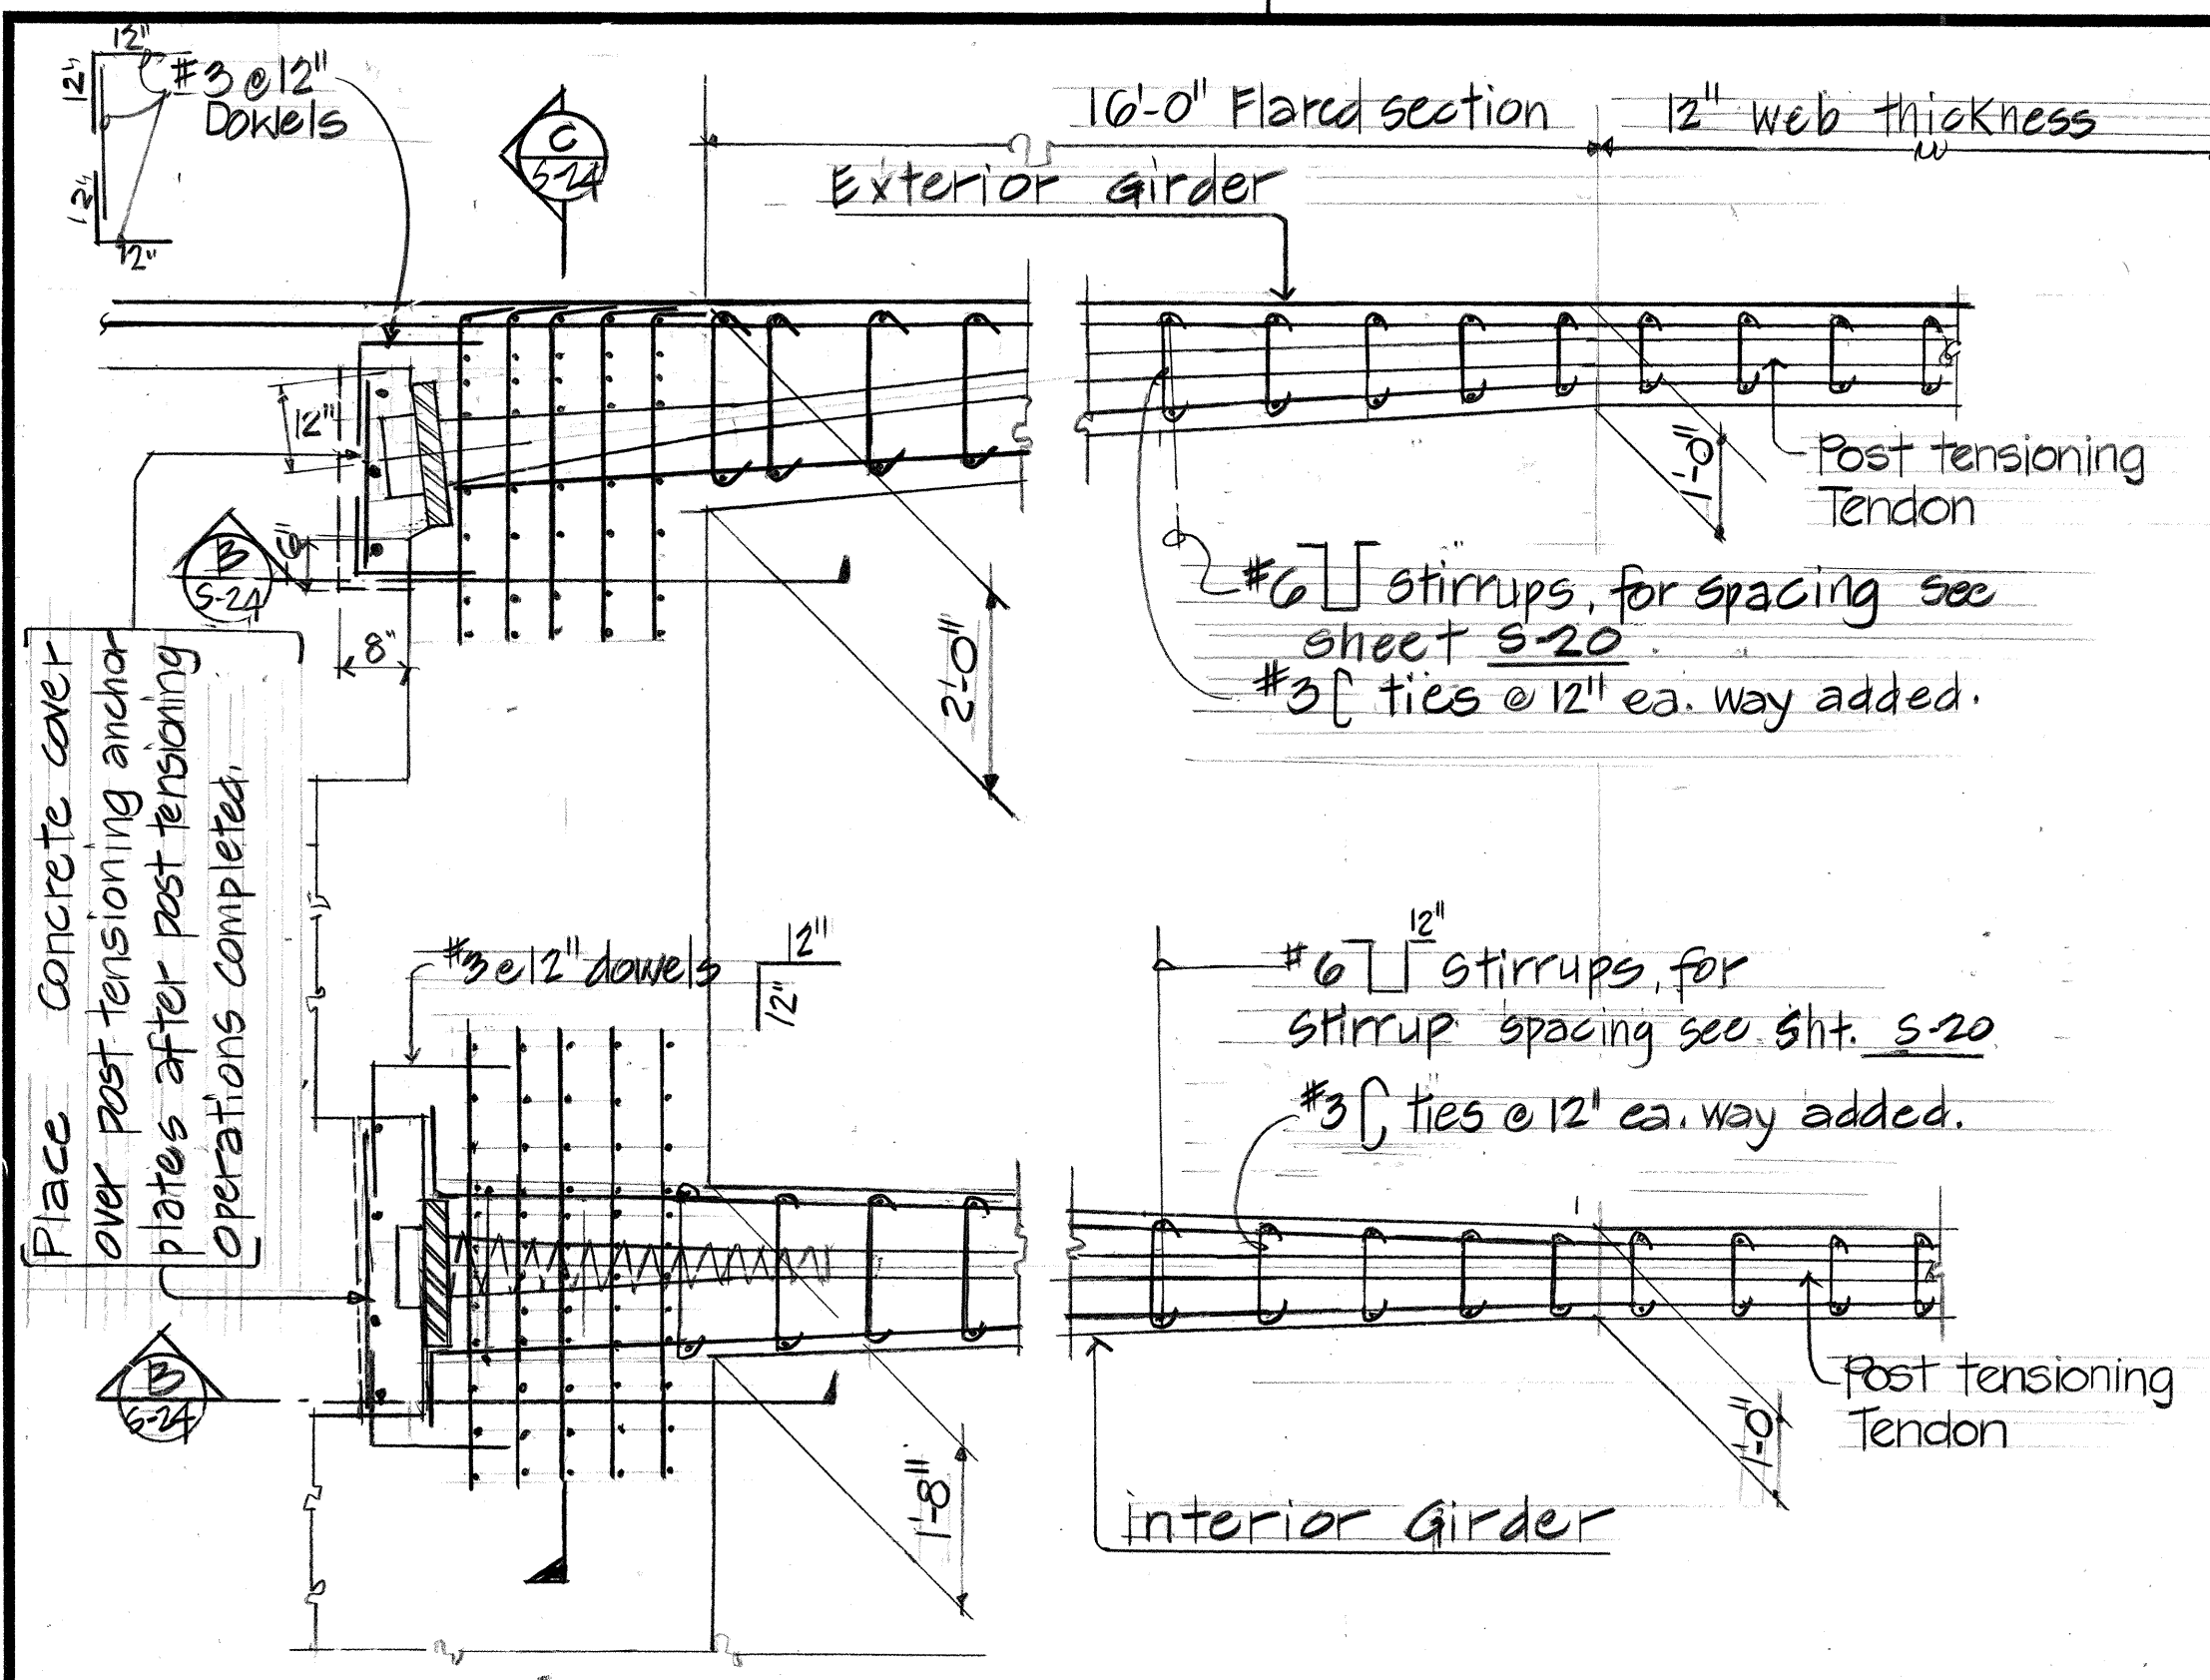


PLAN
SECTION AT TENDON ANCHORAGE
Scale: 1/2" = 1'-0"

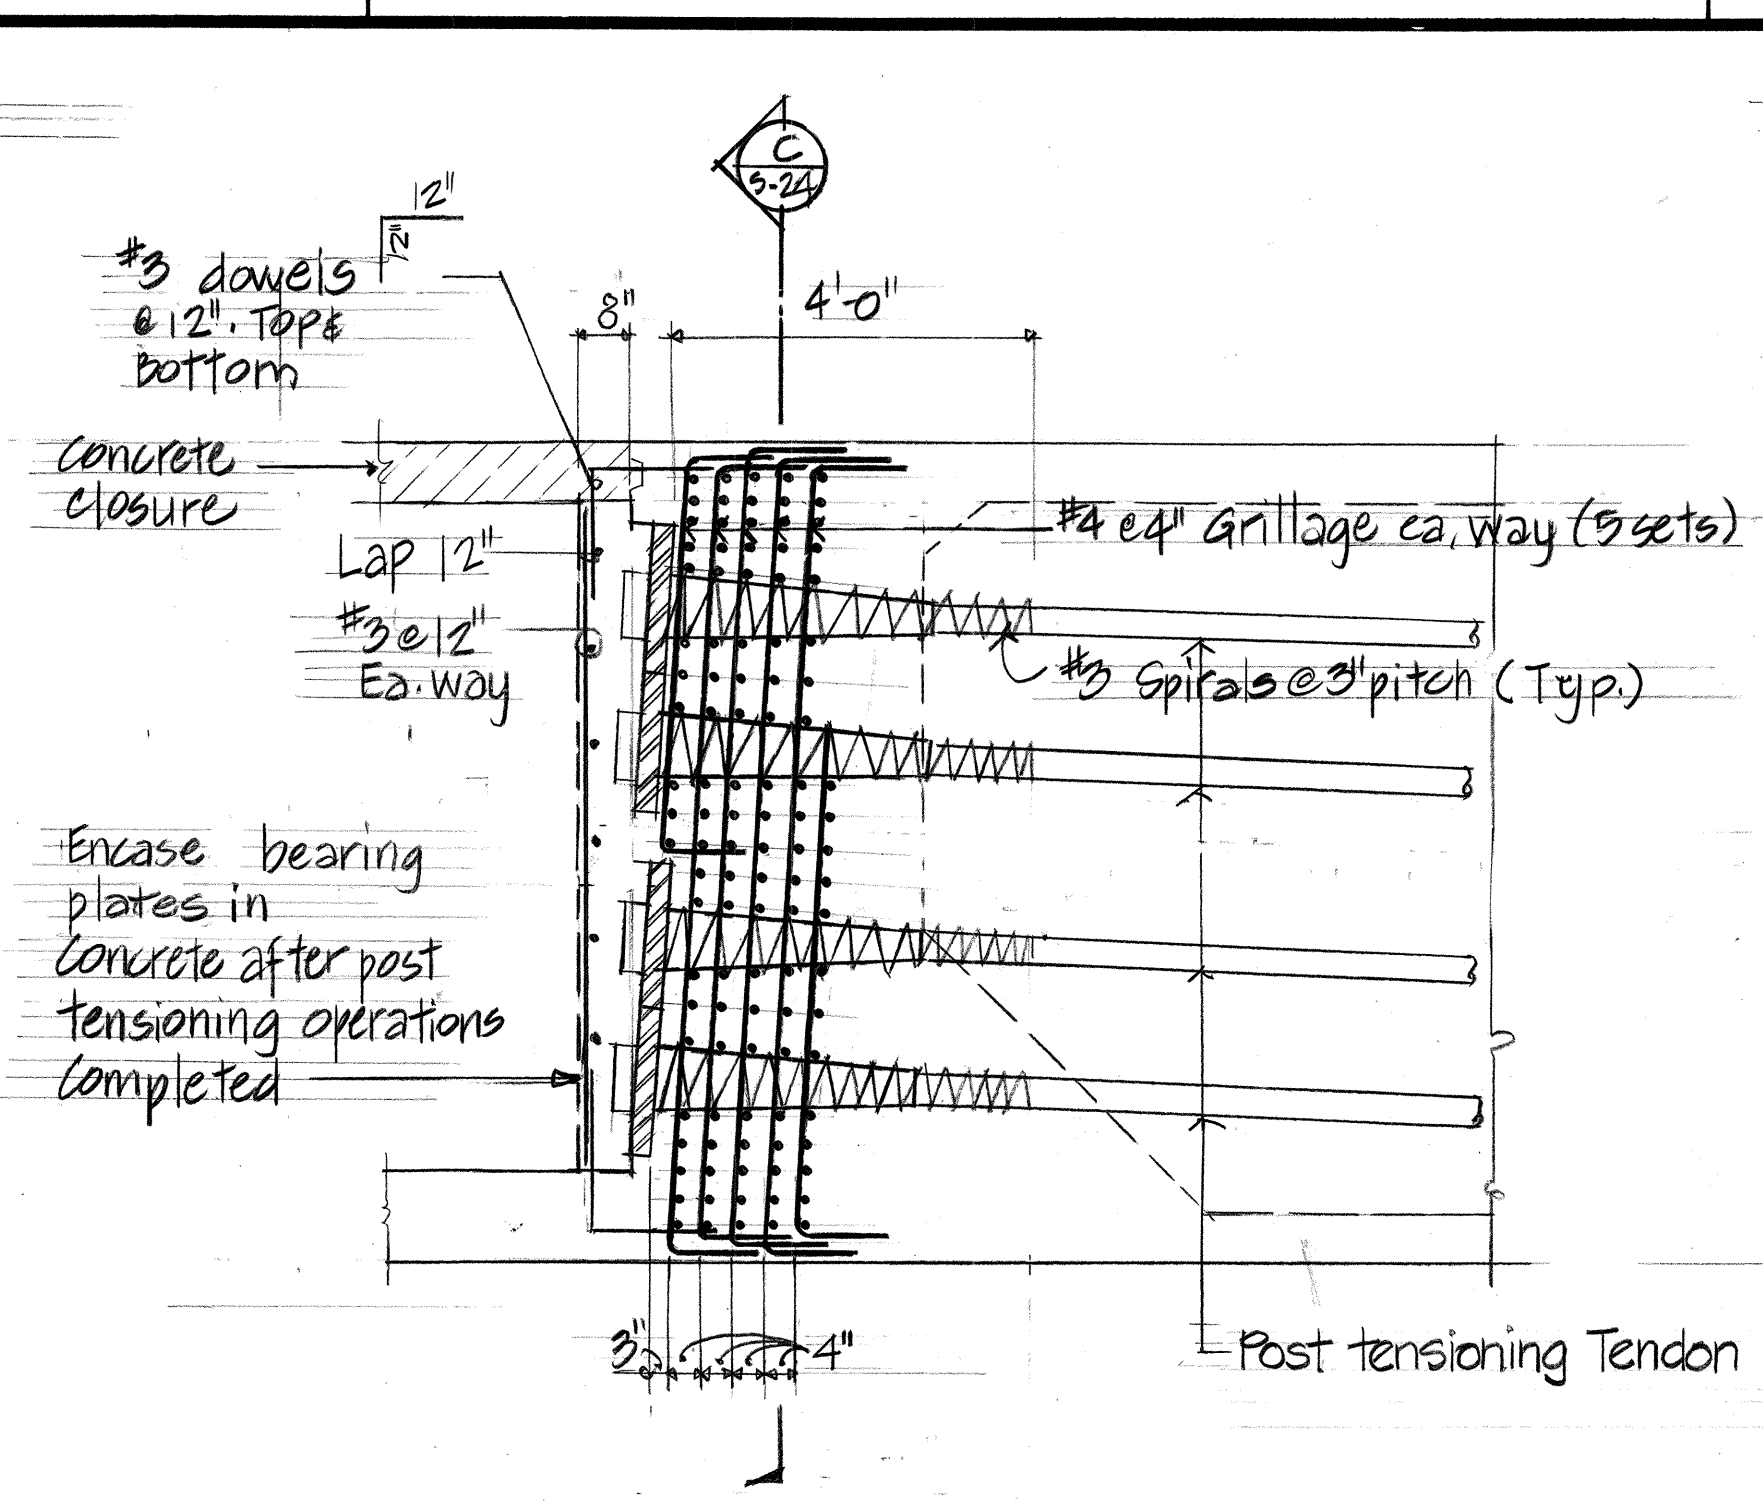

SECTION AT
TENDON ANCHORAGE
Scale: 1/2" = 1'-0"

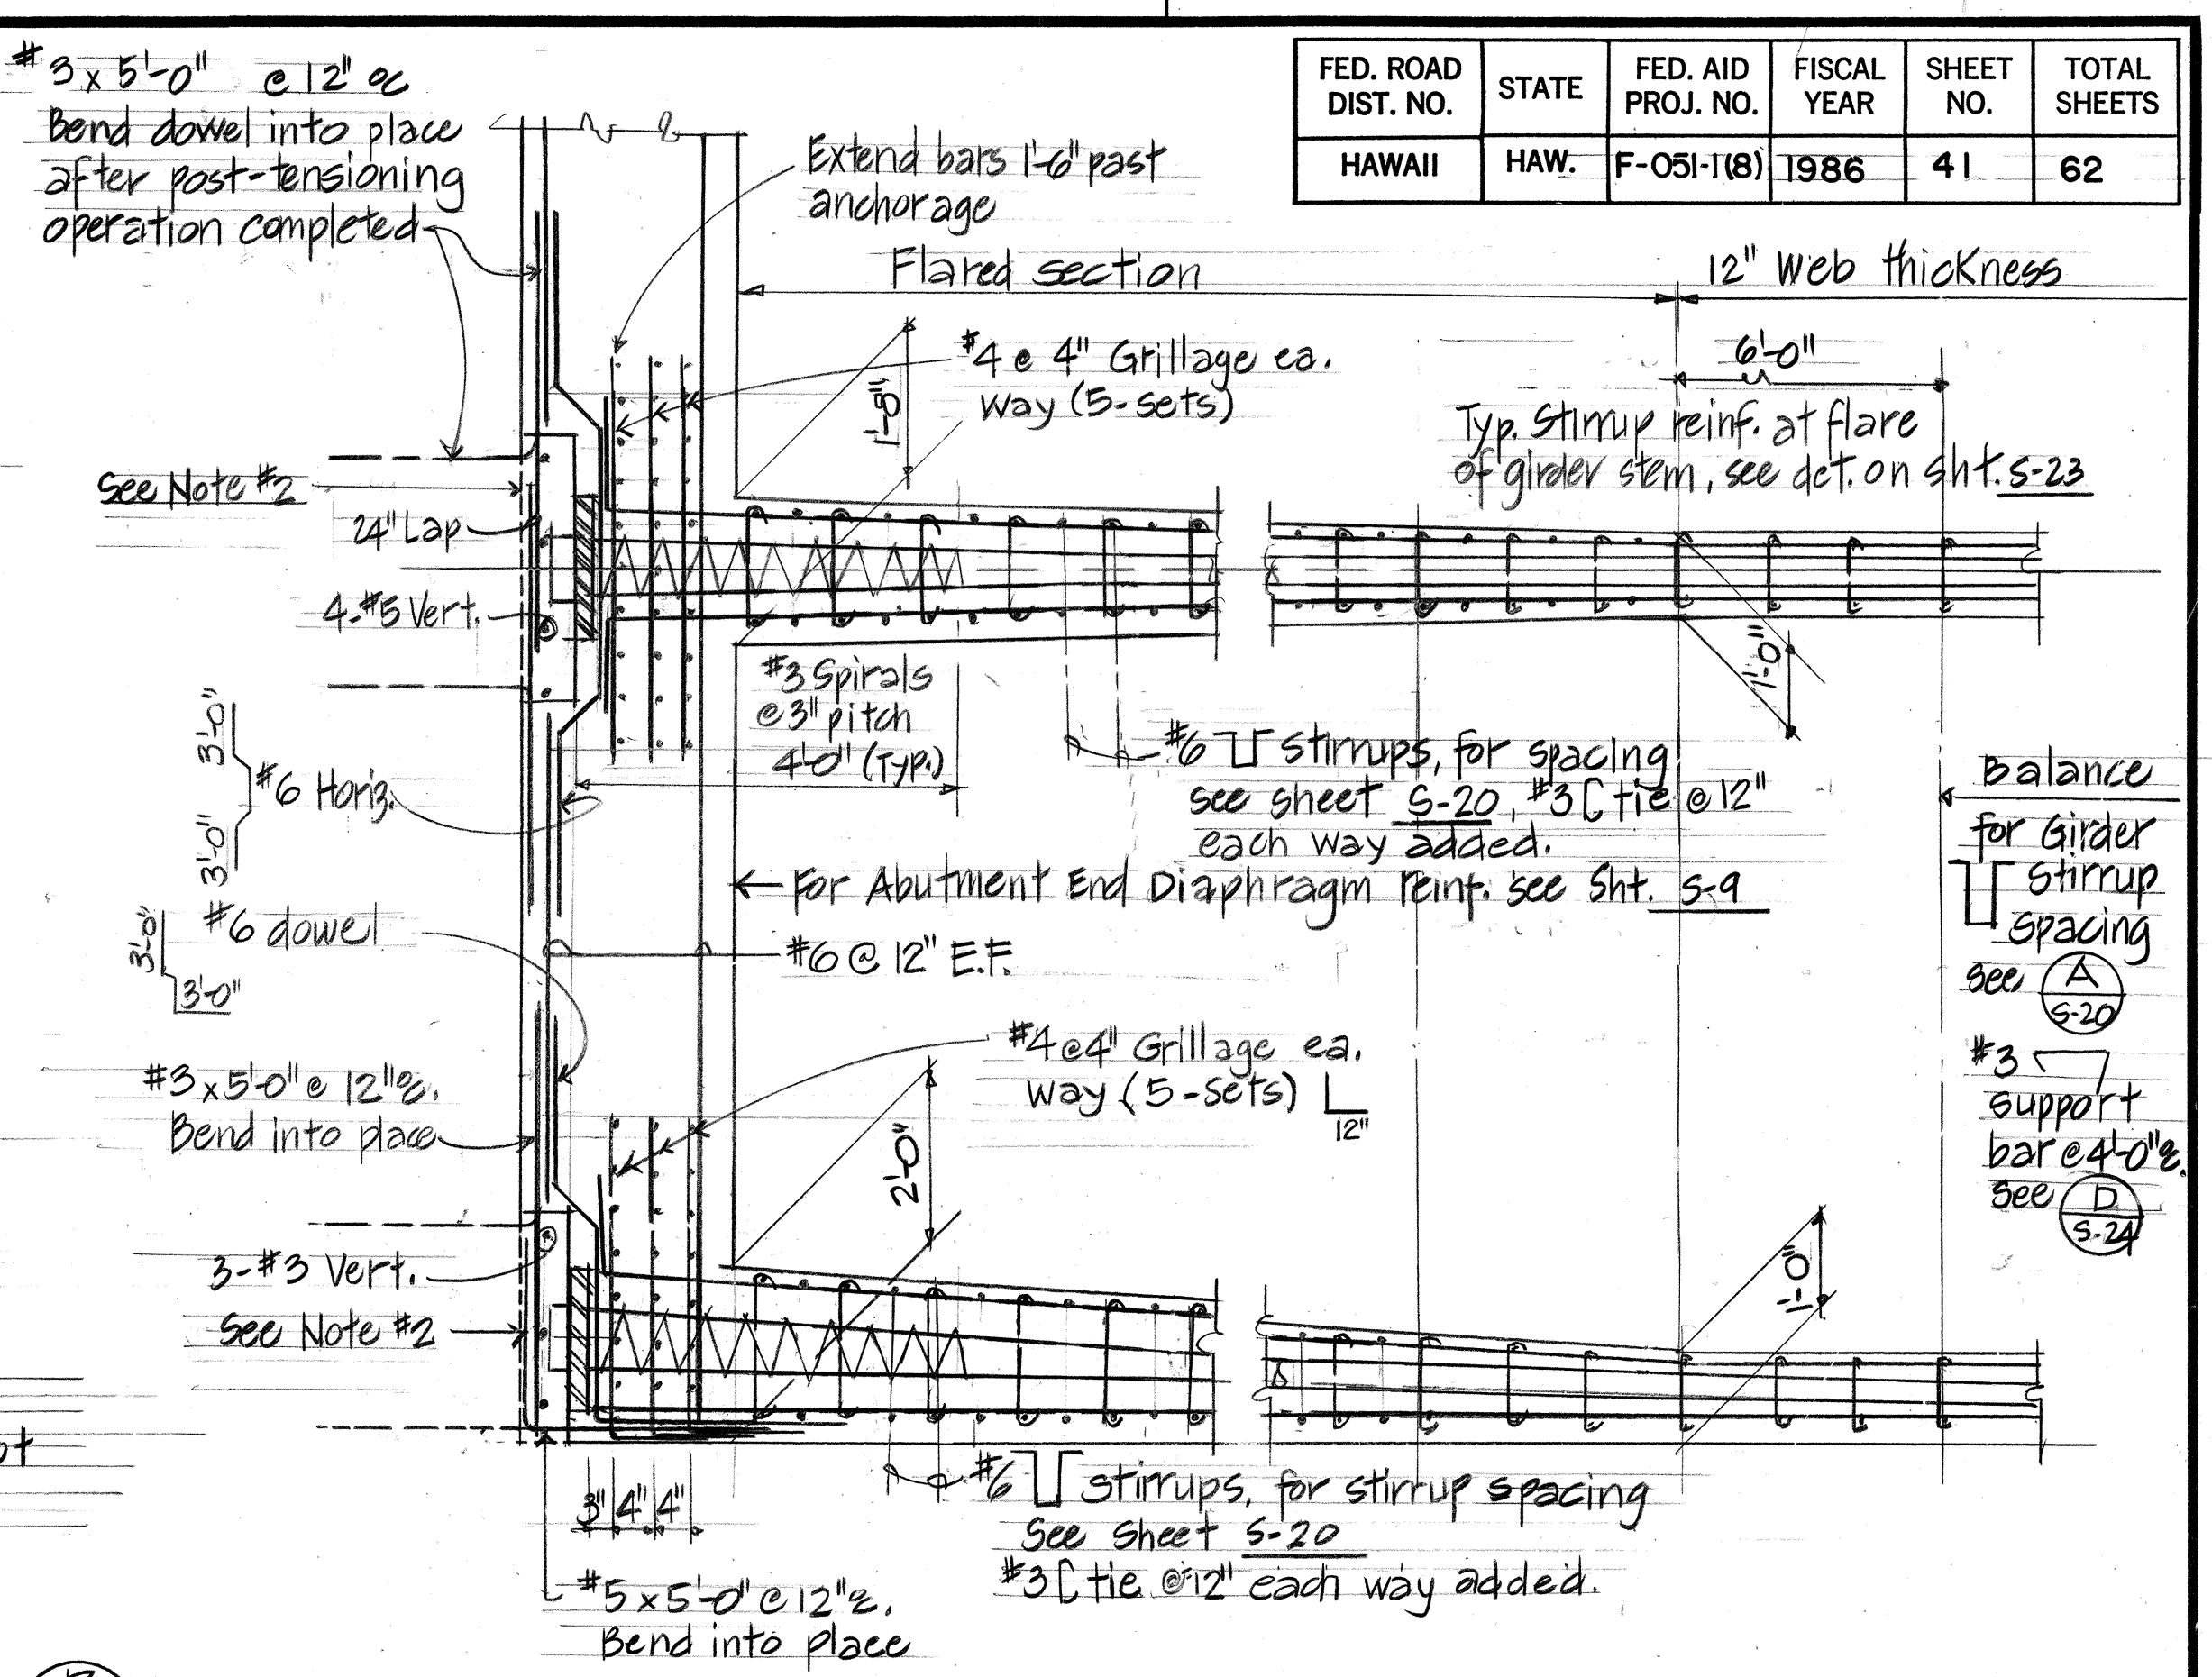

PLAN
POST-TENSIONING ANCHORAGE
AT ABUTMENT
Scale: 1/2" = 1'-0"

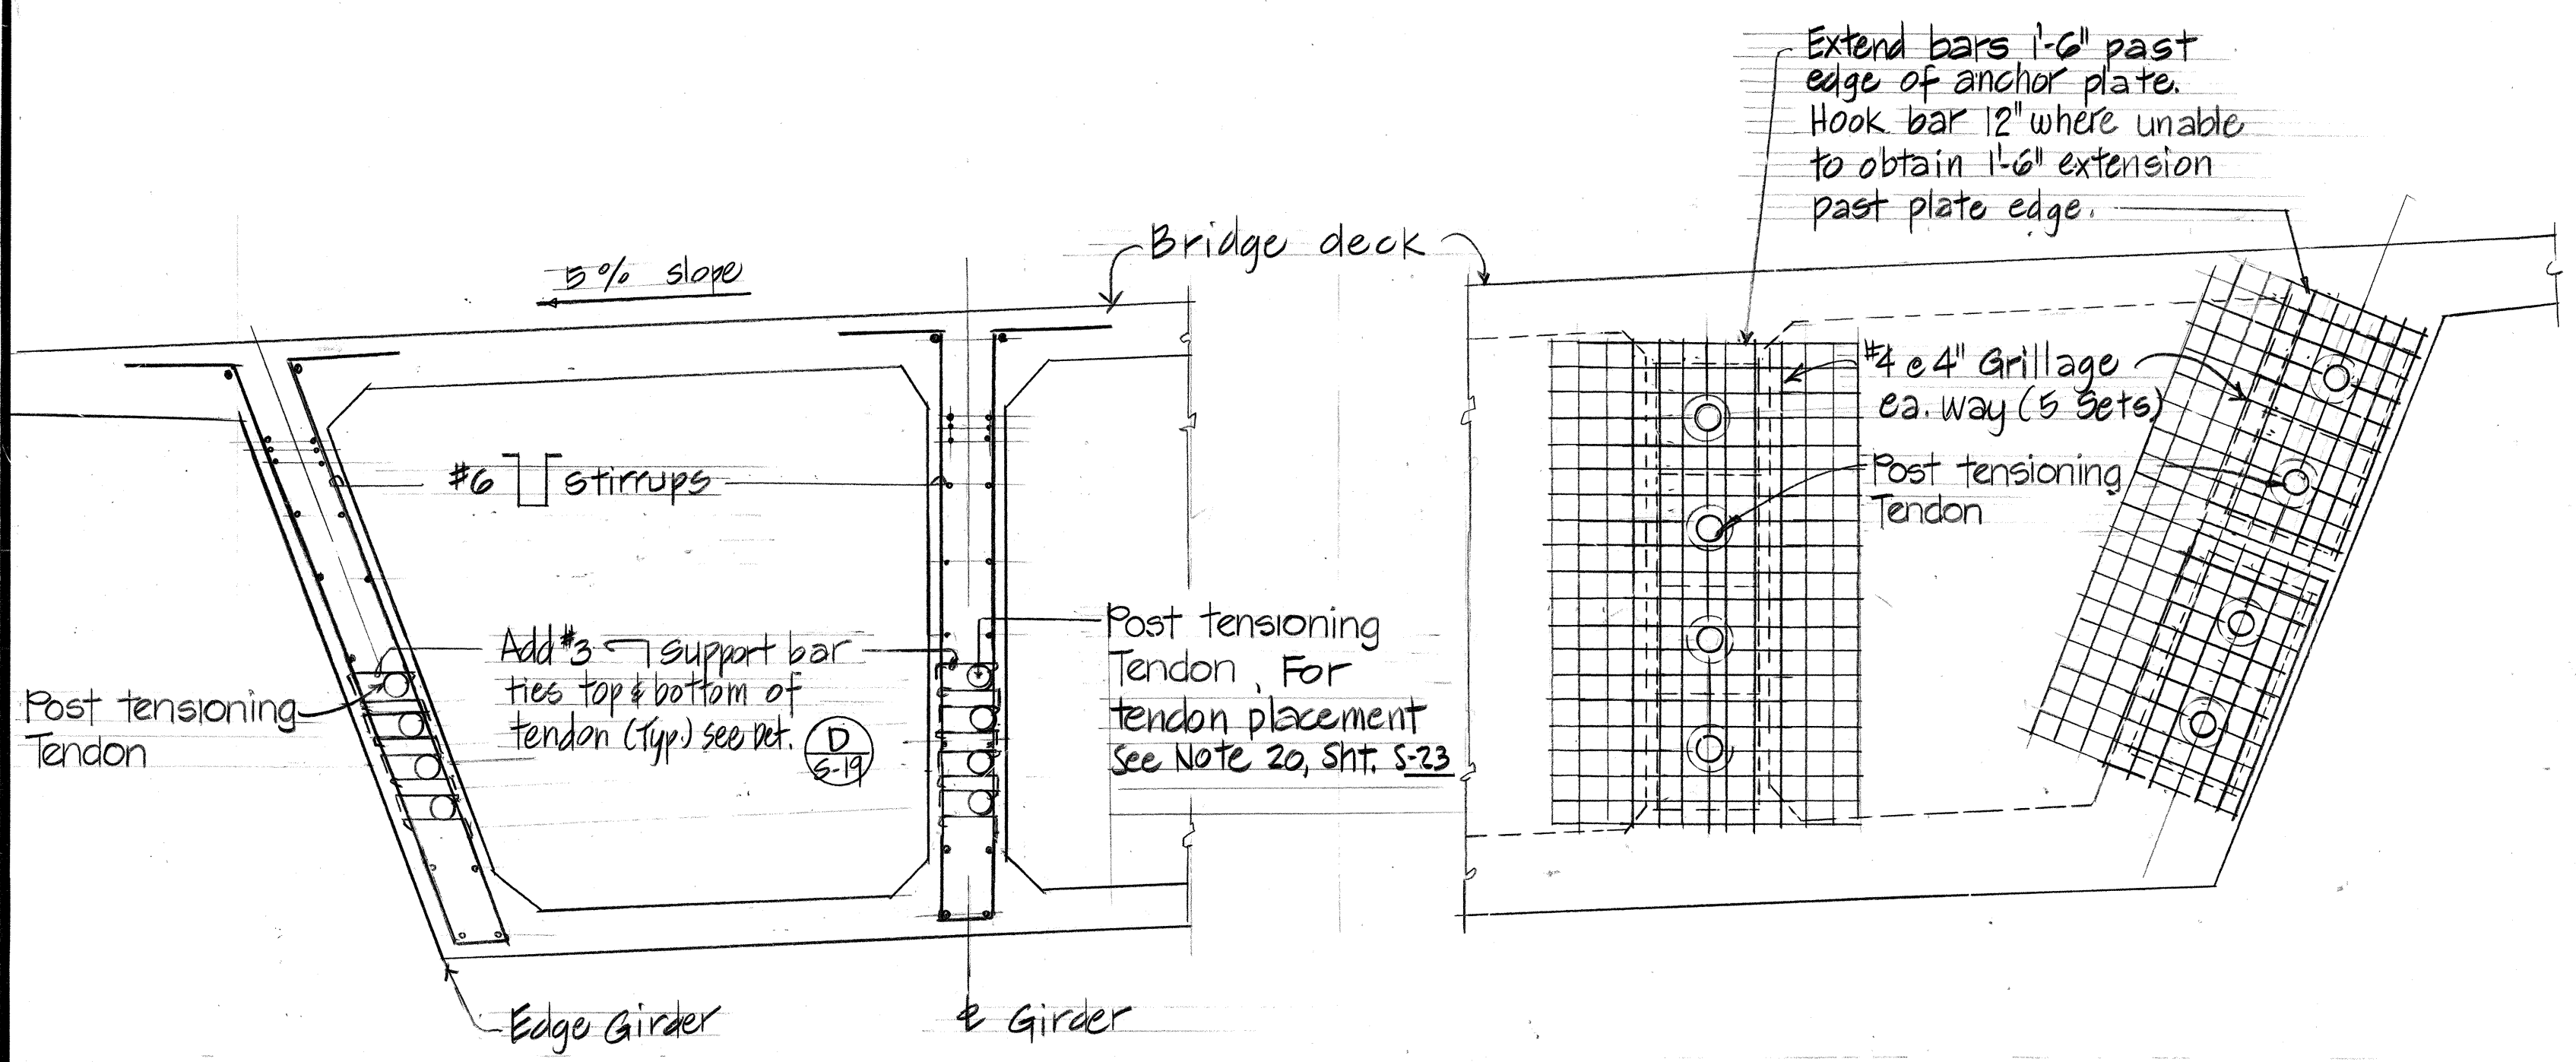


EXTERIOR GIRDER INTERIOR GIRDER
POST TENSIONING TENDONS AT
GIRDER SECTIONS
Scale: 1/2" = 1'-0"

INTERIOR GIRDER EXTERIOR GIRDER
REINFORCING GRILLAGE
AT TENDON ANCHORAGE
Scale: 1/2" = 1'-0"

- Notes:
1. Post tensioning anchorages and ducts shown on drawings are schematic only. Exact number, arrangement and size of post-tensioning components shall be determined by the Contractor.
 2. Place 3" concrete cover over post-tensioning anchor plates after post-tensioning operations are completed. (Incidental to Post tensioning operation for Hanalei Viaduct)

DATE	_____
SURVEY PLOTTED BY	_____
DRAWN BY	_____
DESIGNED BY	_____
NOTED BY	_____
CHECKED BY	_____
ORIGINAL PLAN	_____
NO.	_____

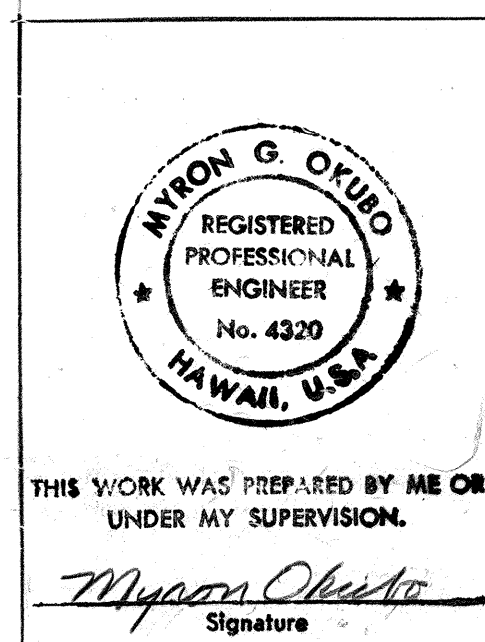

DATE	REVISION
STATE OF HAWAII DEPARTMENT OF TRANSPORTATION LAND TRANSPORTATION FACILITIES DIVISION POST TENSIONING ANCHORAGE SECTIONS AND DETAILS HANAMAULU VIADUCT HANAMAULU-AHUKINI CUTOFF ROAD Ahukini Road to Kauai Hardwoods PROJECT NO. F-051-1(8) SCALE: AS SHOWN DATE: JULY 1986 SHEET NO. S-24 OF S-39 SHEETS	