



FED. ROAD DIST. NO.	STATE	FED. AID PROJ. NO.	FISCAL YEAR	SHEET NO.	TOTAL SHEETS
HAWAII	HAW.	STP-051-1(9)	1999	4	23

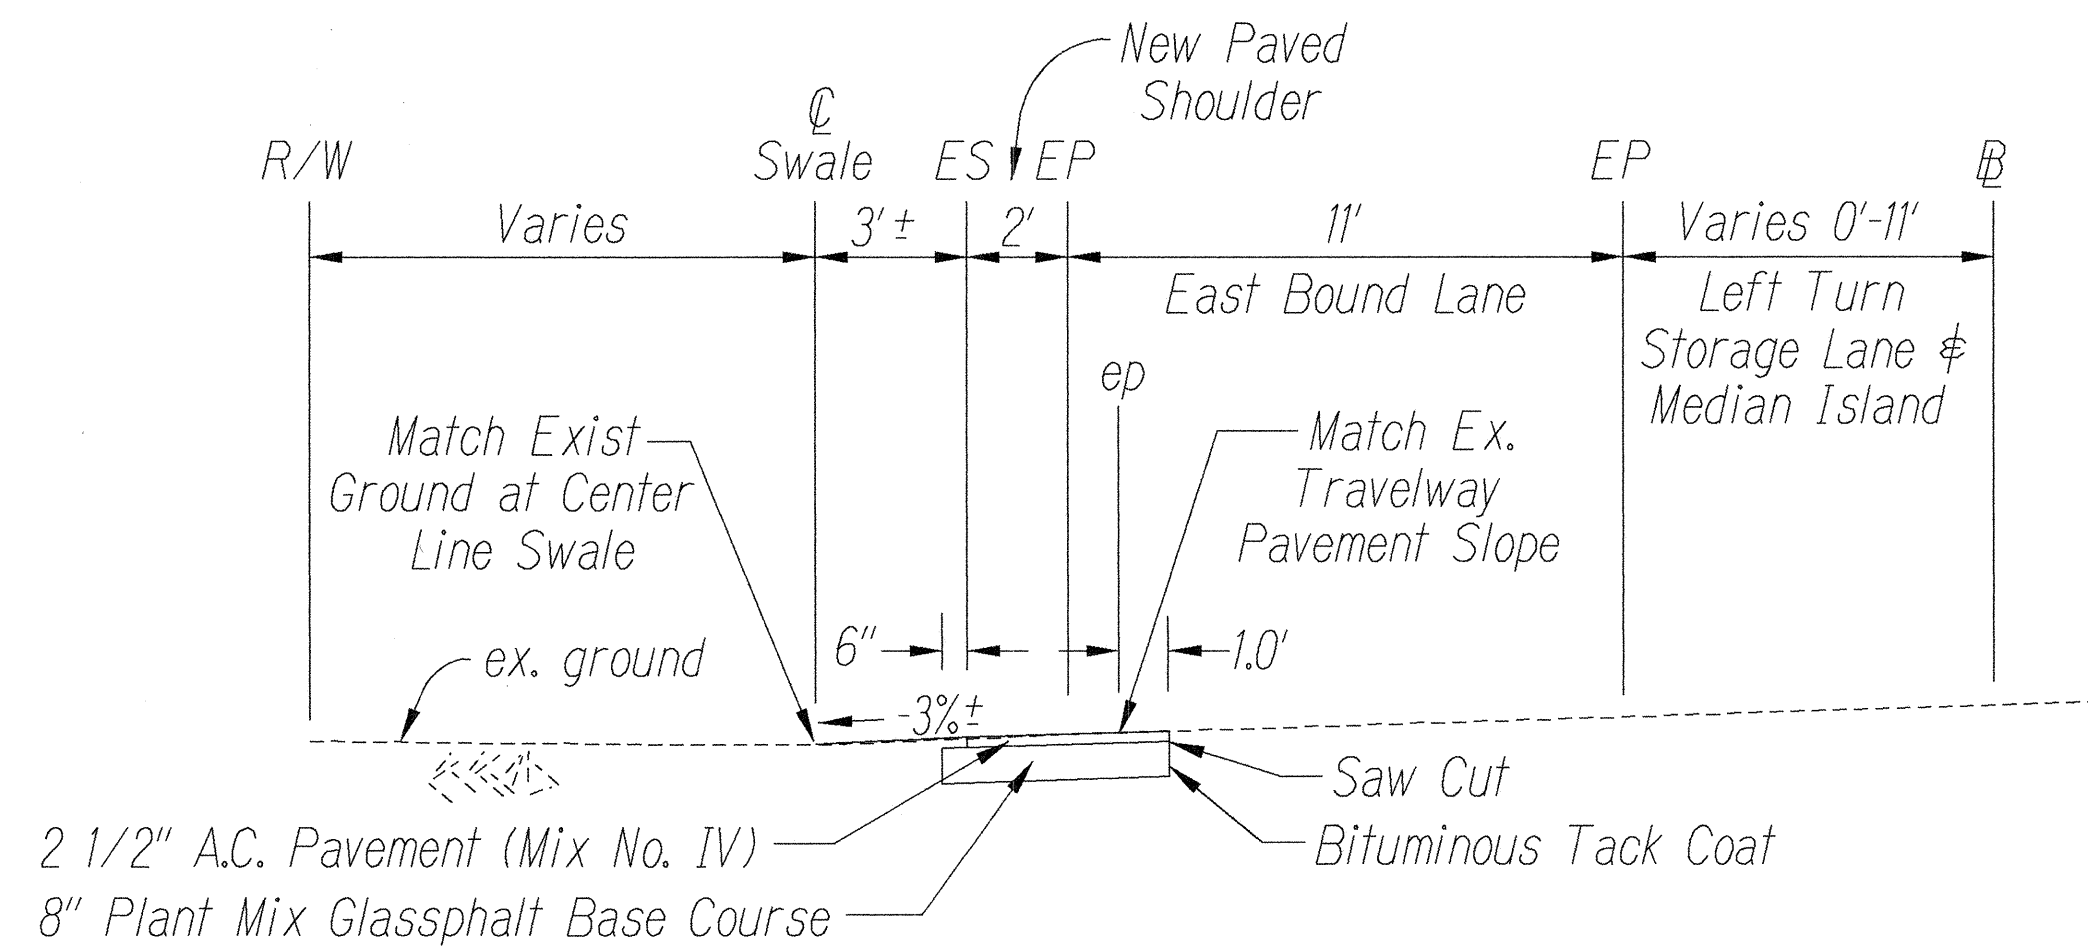


TYPICAL SECTION HAOA STREET @ STA. 1+15 TO 1+75

Scale: 1/4" = 1'-0"

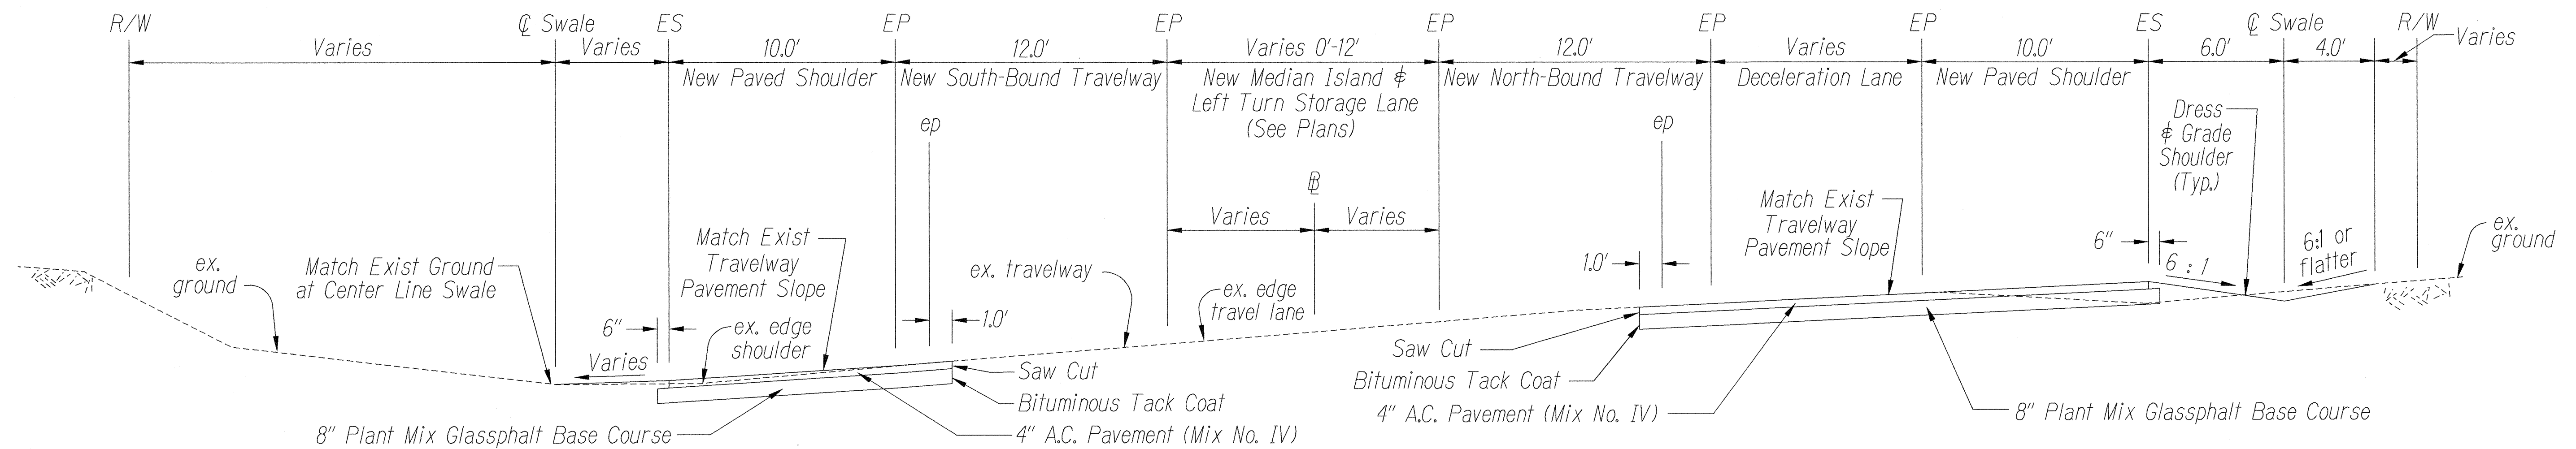

TYPICAL SECTION KAPULE HIGHWAY @ STA 6+85 TO 10+42.60

Scale: 1/4" = 1'-0"

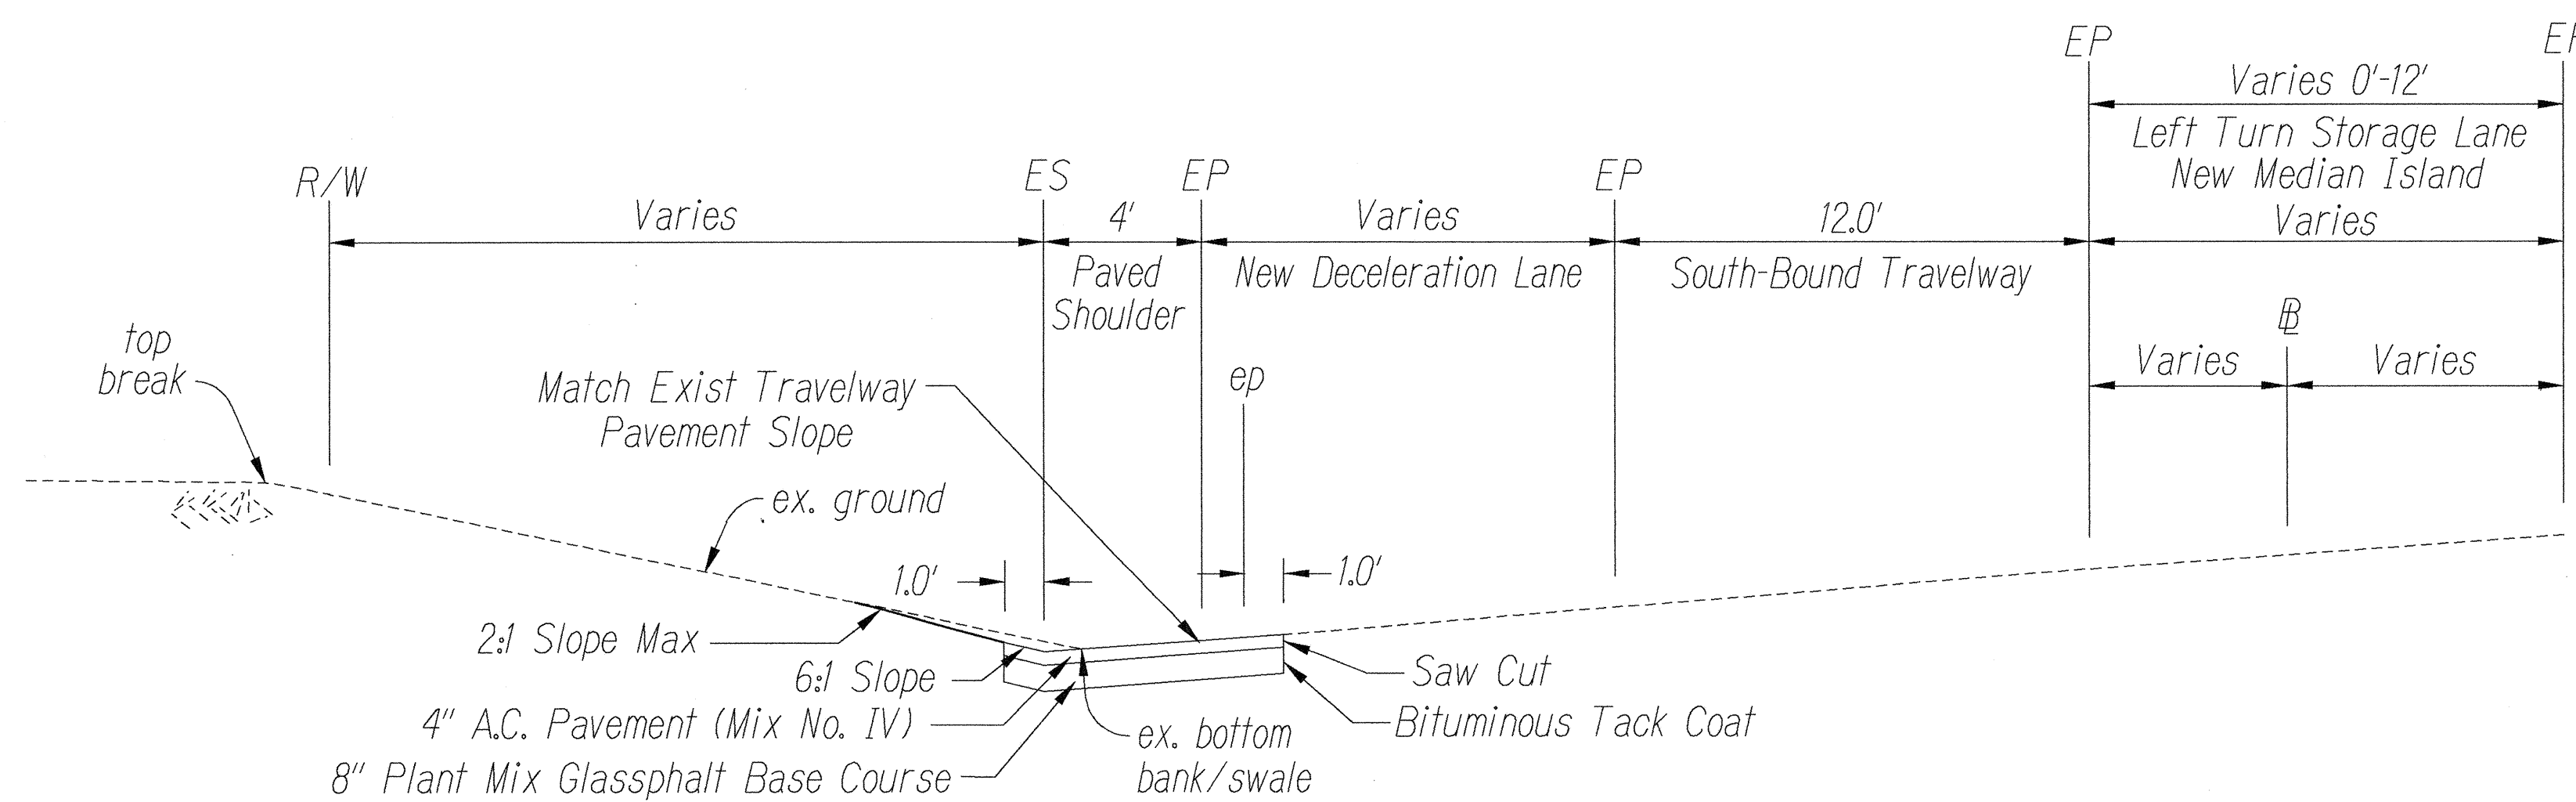

TYPICAL SECTION KAPULE HIGHWAY @ STA. 12+58.35 TO 14+05

Scale: 1/4" = 1'-0"

SURVEY PLOTTED BY	DATE
DRAWN BY	DATE
DESIGNED BY	DATE
NOTED BY	DATE
CHECKED BY	DATE

ORIGINAL PLAN	NO. 10/19/99
---------------	--------------



THIS WORK WAS PREPARED BY ME OR UNDER MY SUPERVISION

Signature

County Engineer (For Work within County R/W Only)
Dept. of Public Works, County of Kauai

STATE OF HAWAII
DEPARTMENT OF TRANSPORTATION
HIGHWAYS DIVISION

TYPICAL SECTIONS


KAPULE HIGHWAY,
INTERSECTION IMPROVEMENTS
AT HAOA STREET
Federal Aid Proj. No. STP-051-1(9)

Scale: As Shown

Date: Nov. 1998


SHEET No. 1 OF 2 SHEETS

FED. ROAD DIST. NO.	STATE	FED. AID PROJ. NO.	FISCAL YEAR	SHEET NO.	TOTAL SHEETS
HAWAII	HAW.	STP-051-1(9)	1999	5	23

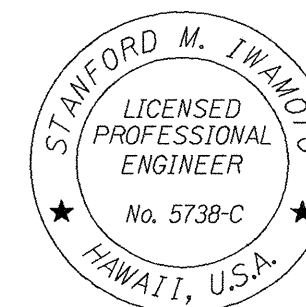


THIS WORK WAS PREPARED BY ME OR UNDER MY SUPERVISION

[Signature]
Signature

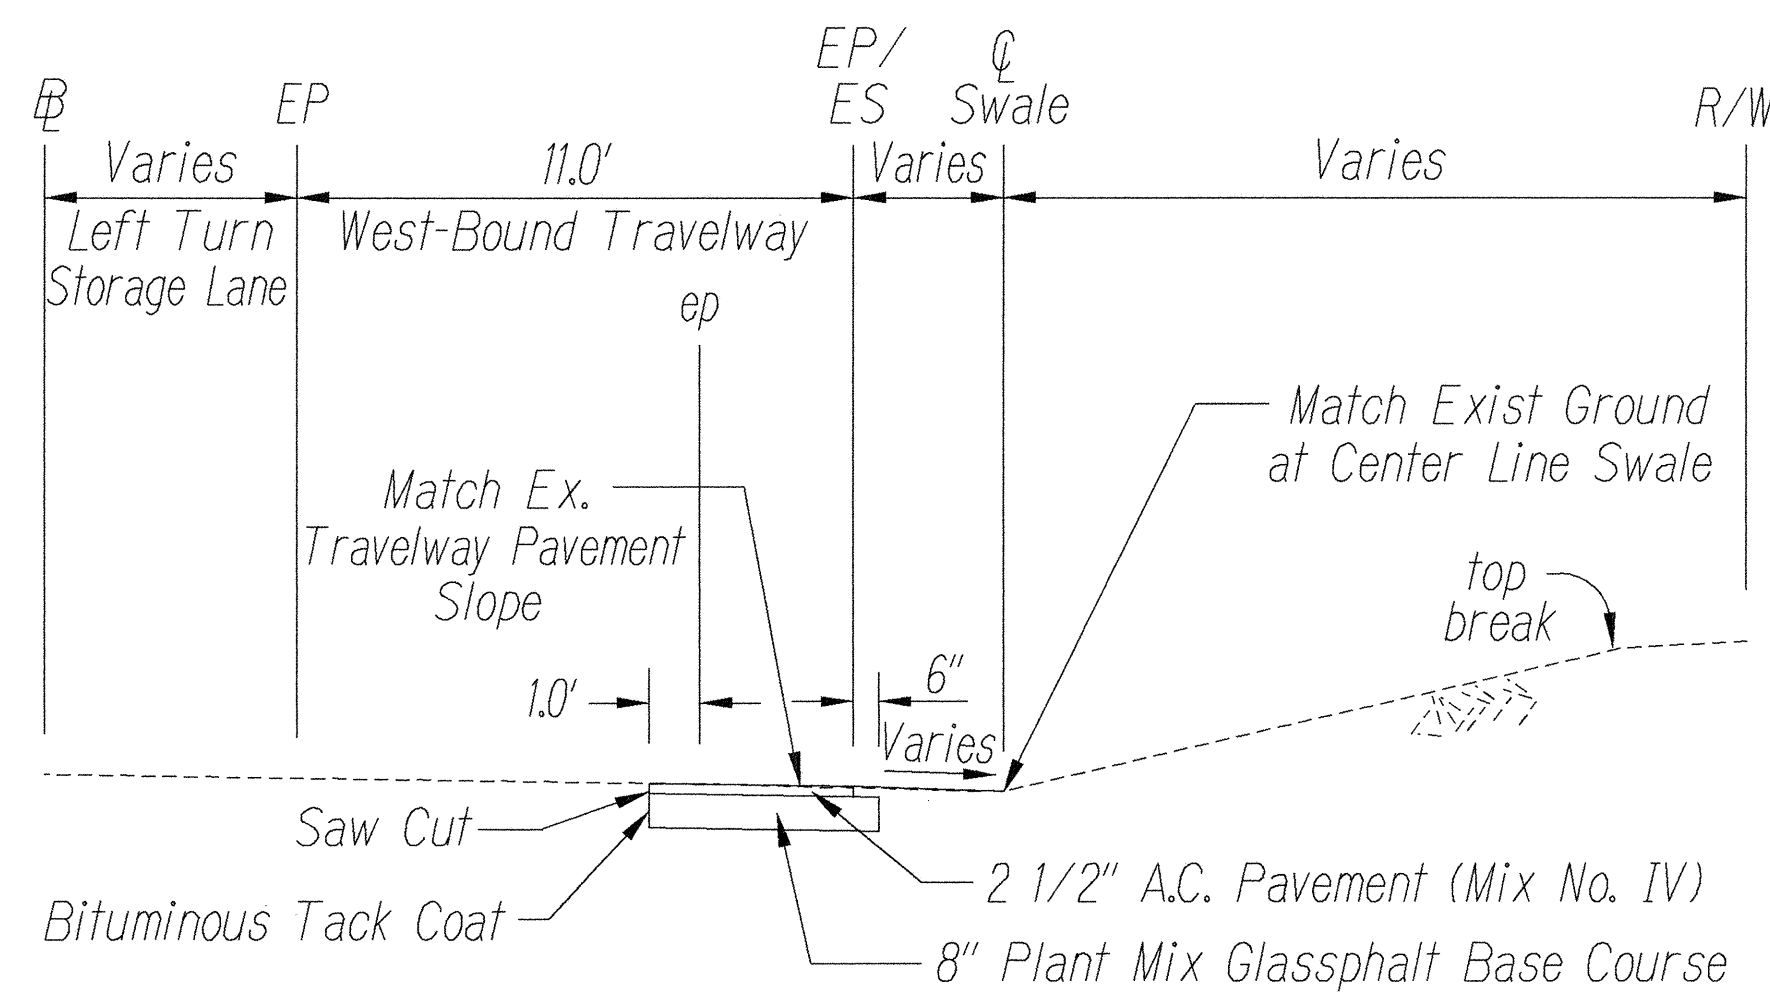


TYPICAL SECTION HALAU STREET @ STA. 1+00 TO 2+22

Scale: 1/4" = 1'-0"

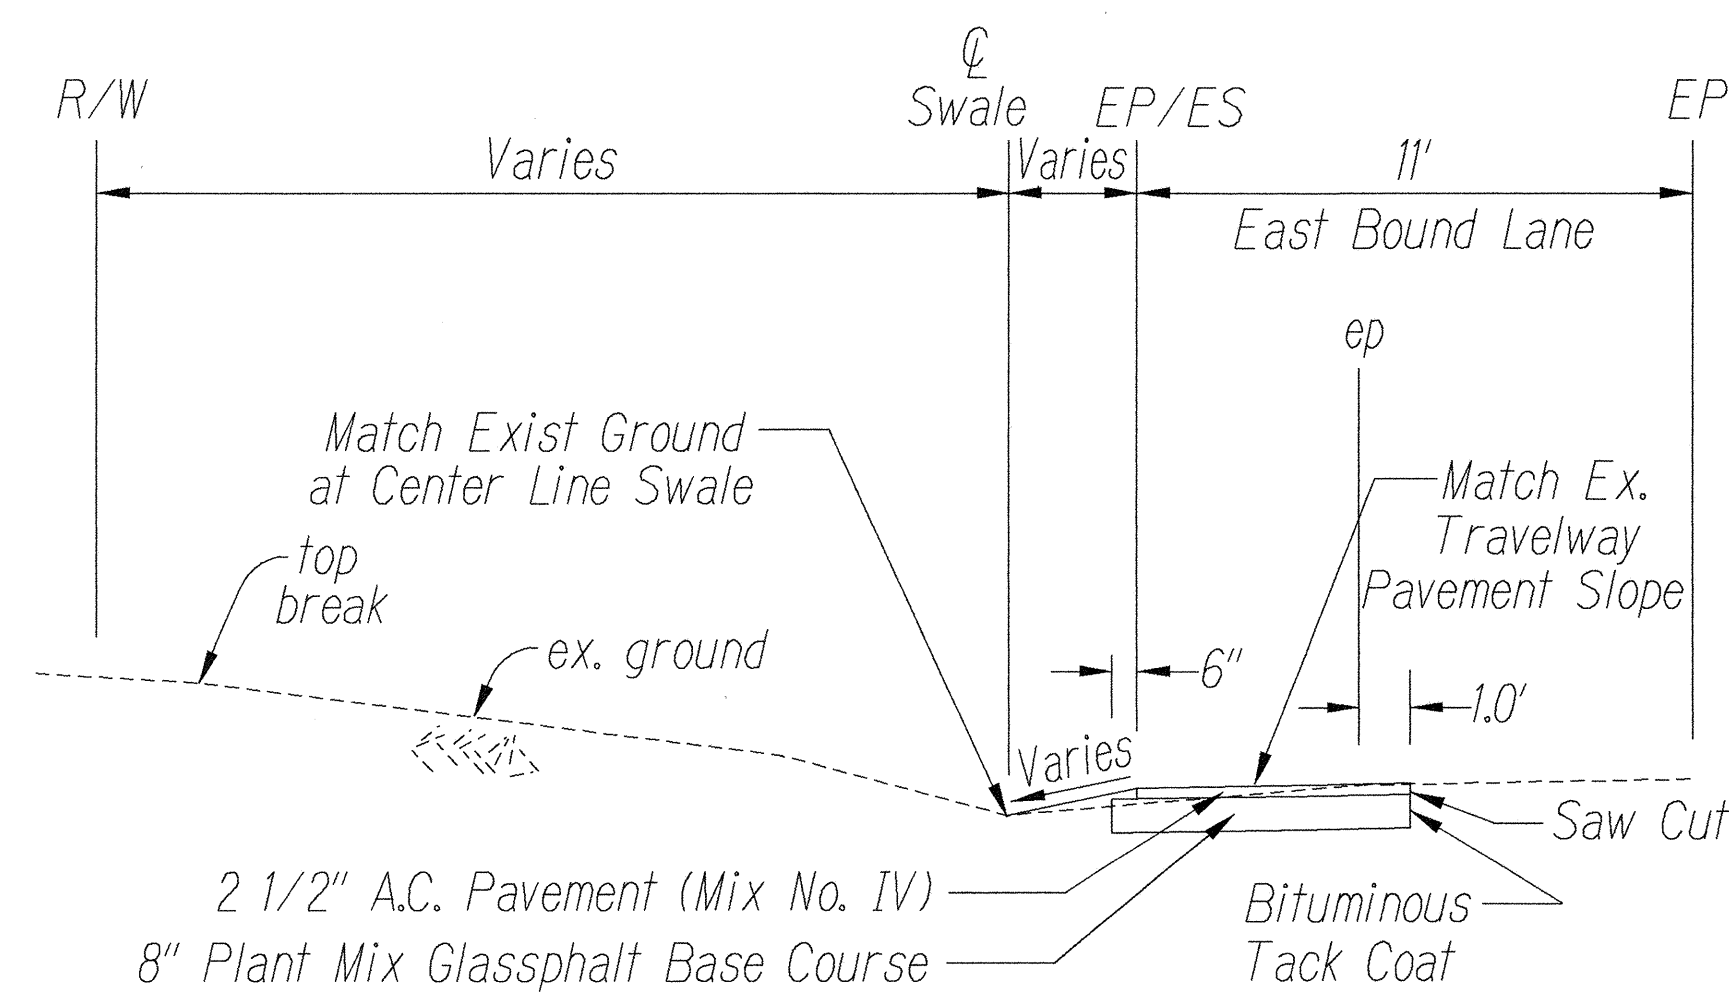


TYPICAL SECTION HALAU STREET @ STA. 1+62 TO 1+90

Scale: 1/4" = 1'-0"

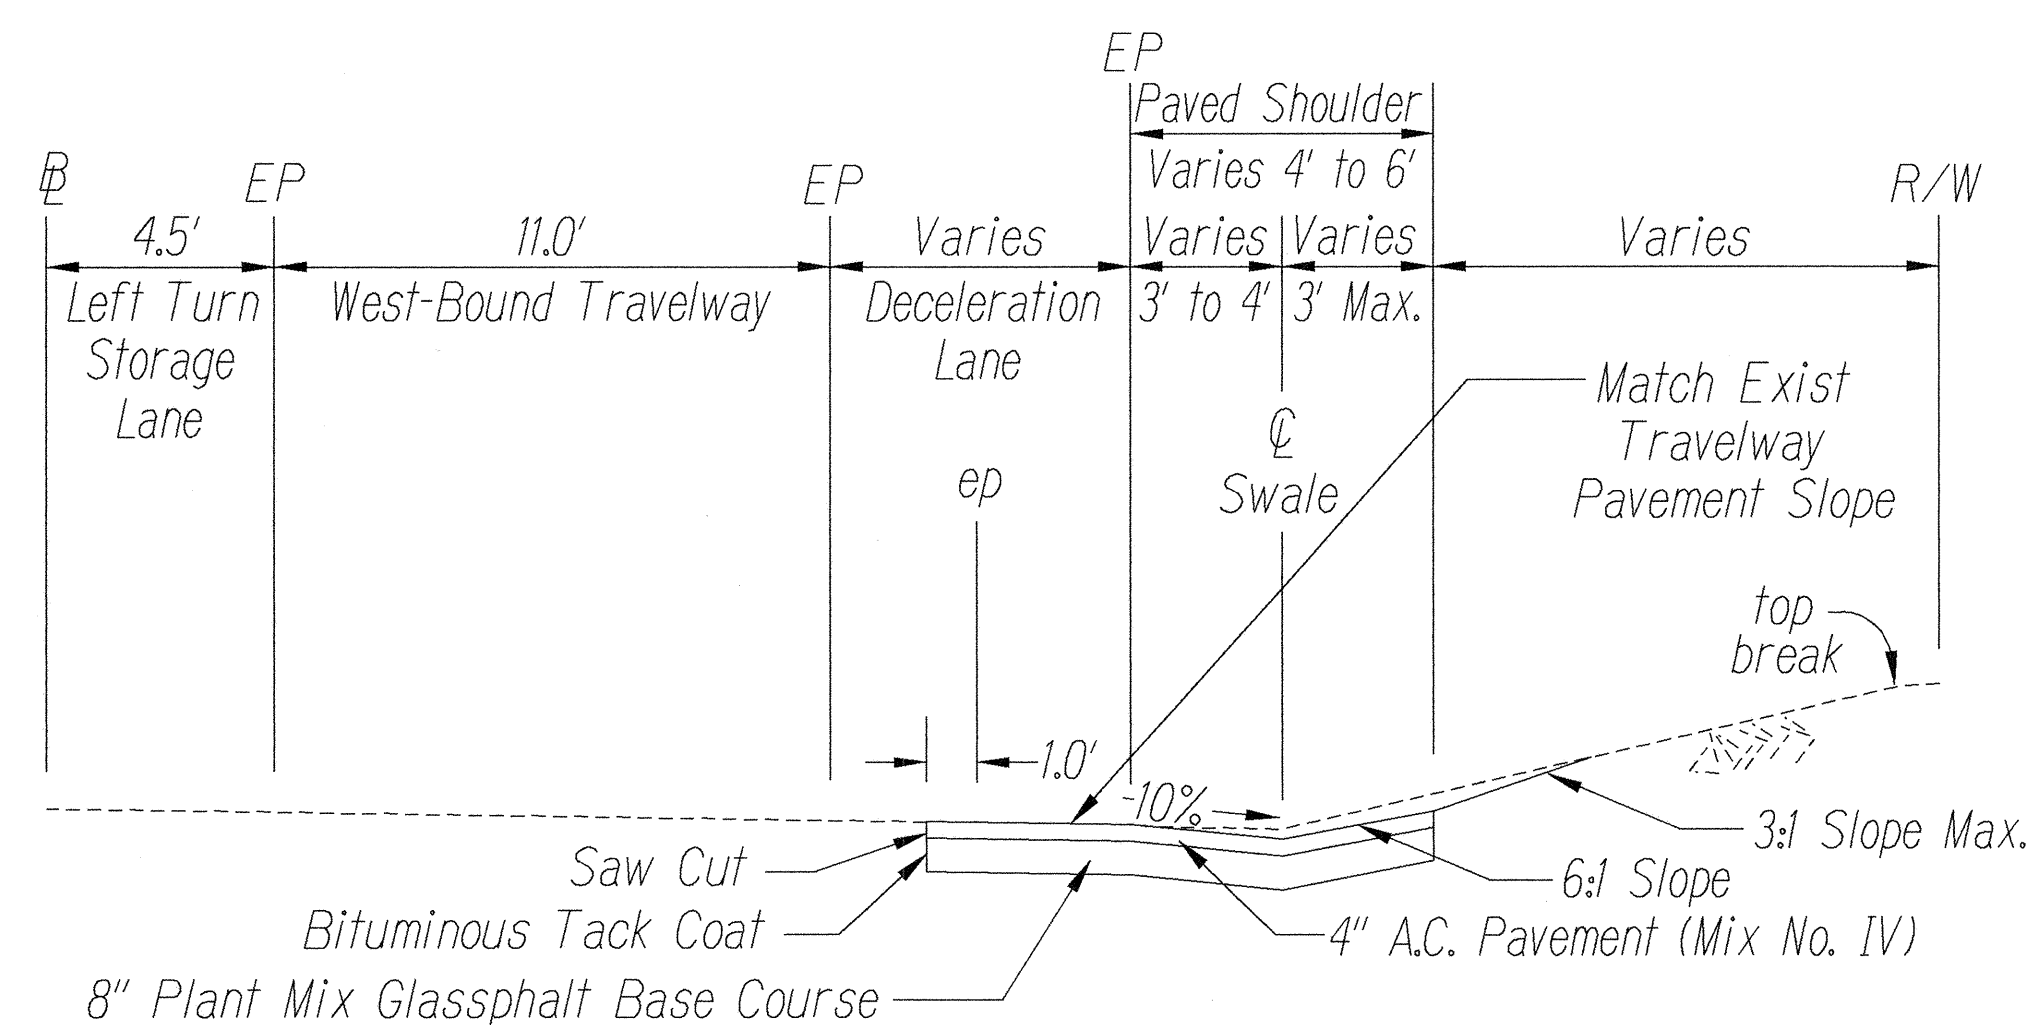


TYPICAL SECTION HALAU STREET @ STA. 0+57.10 TO 1+00

Scale: 1/4" = 1'-0"

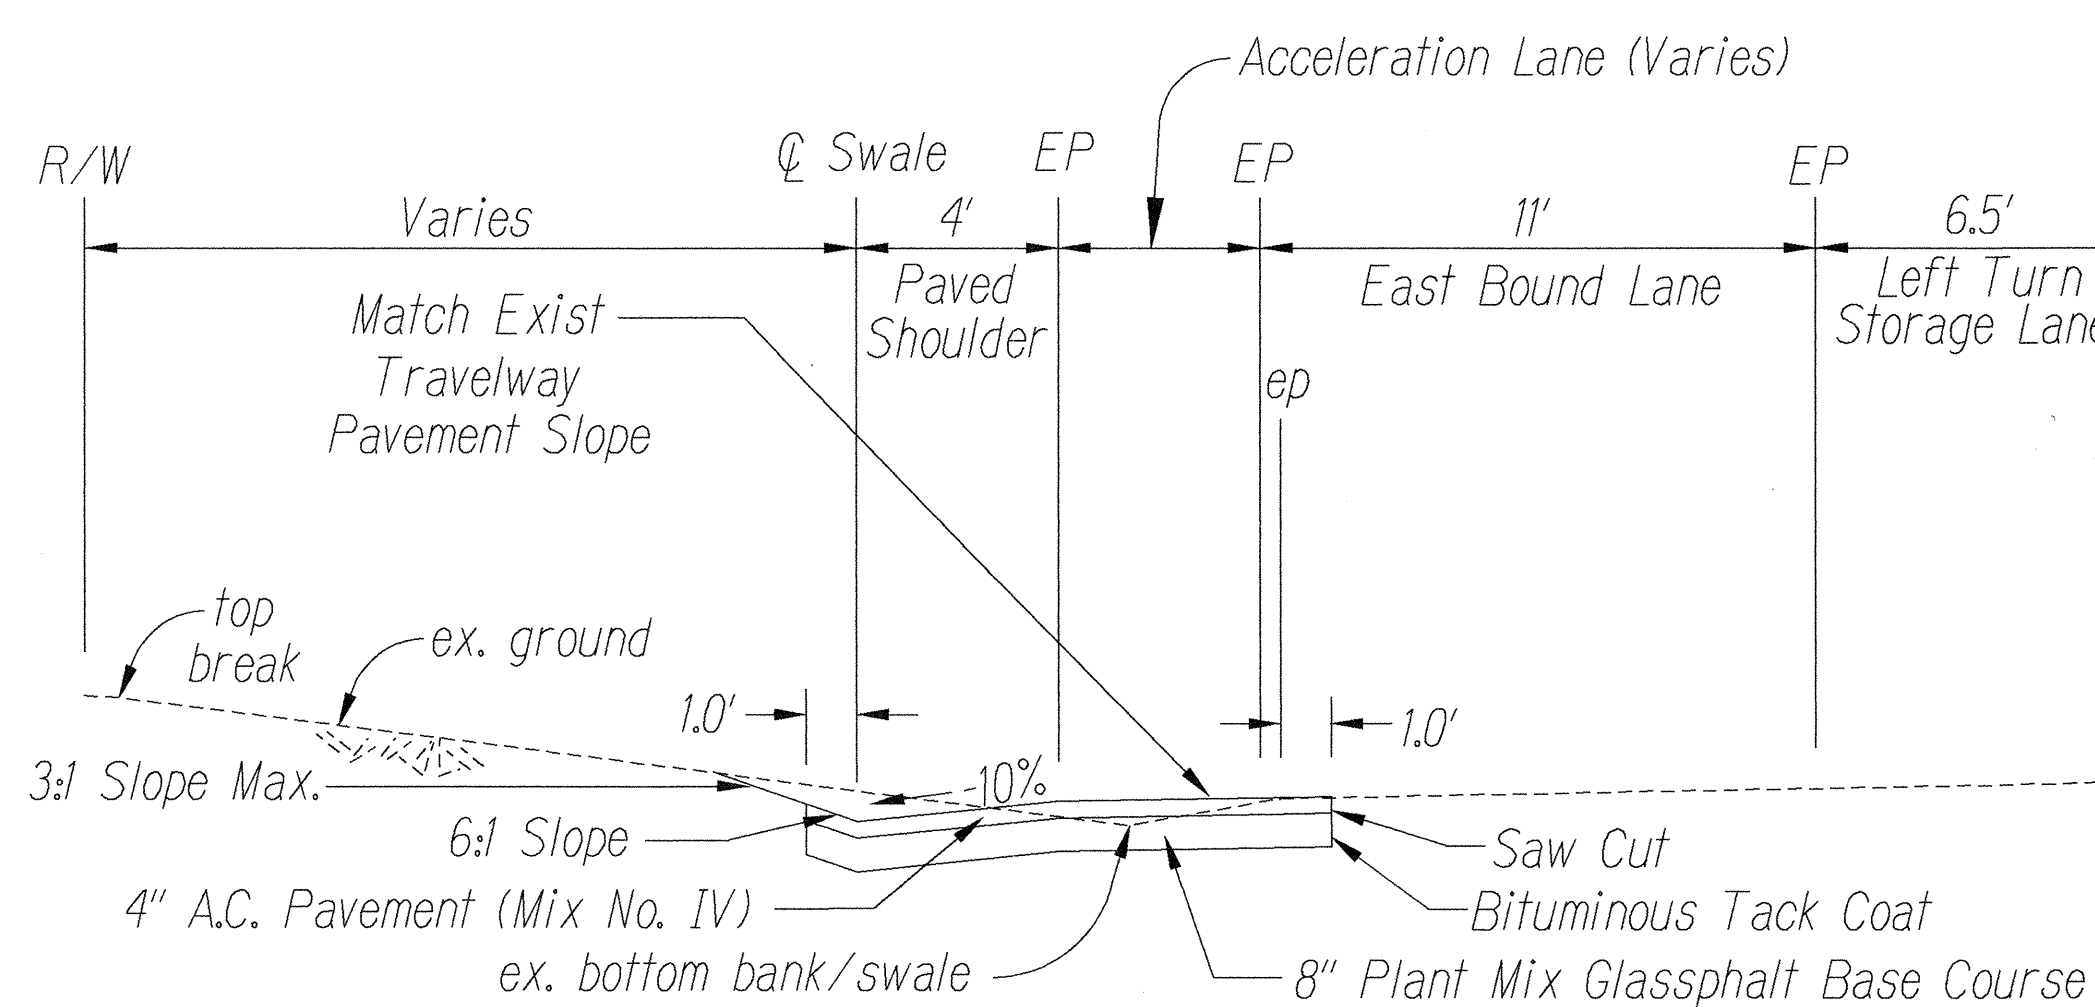

TYPICAL SECTION HALAU STREET @ STA. 0+57.10 TO 1+12.39


Scale: 1/4" = 1'-0"

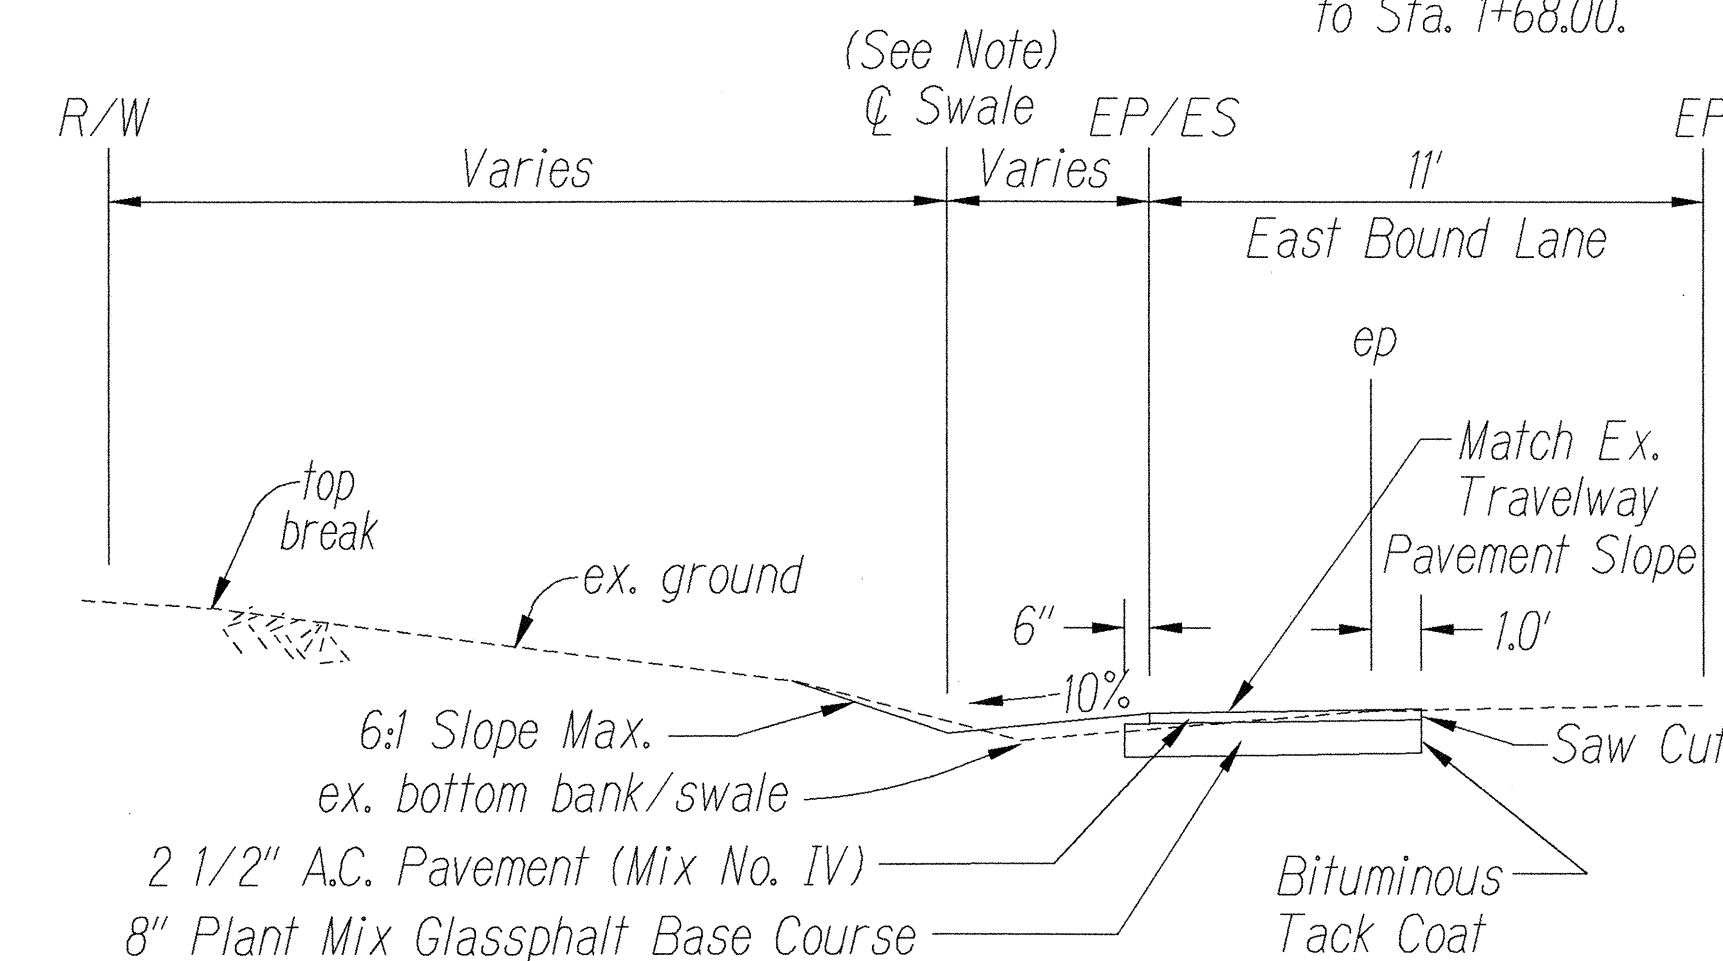

TYPICAL SECTION HALAU STREET @ STA. 1+12.39 TO 1+62


Scale: 1/4" = 1'-0"

Note:
Swale is 4' wide from Sta. 1+12.39 to Sta. 1+68.00.

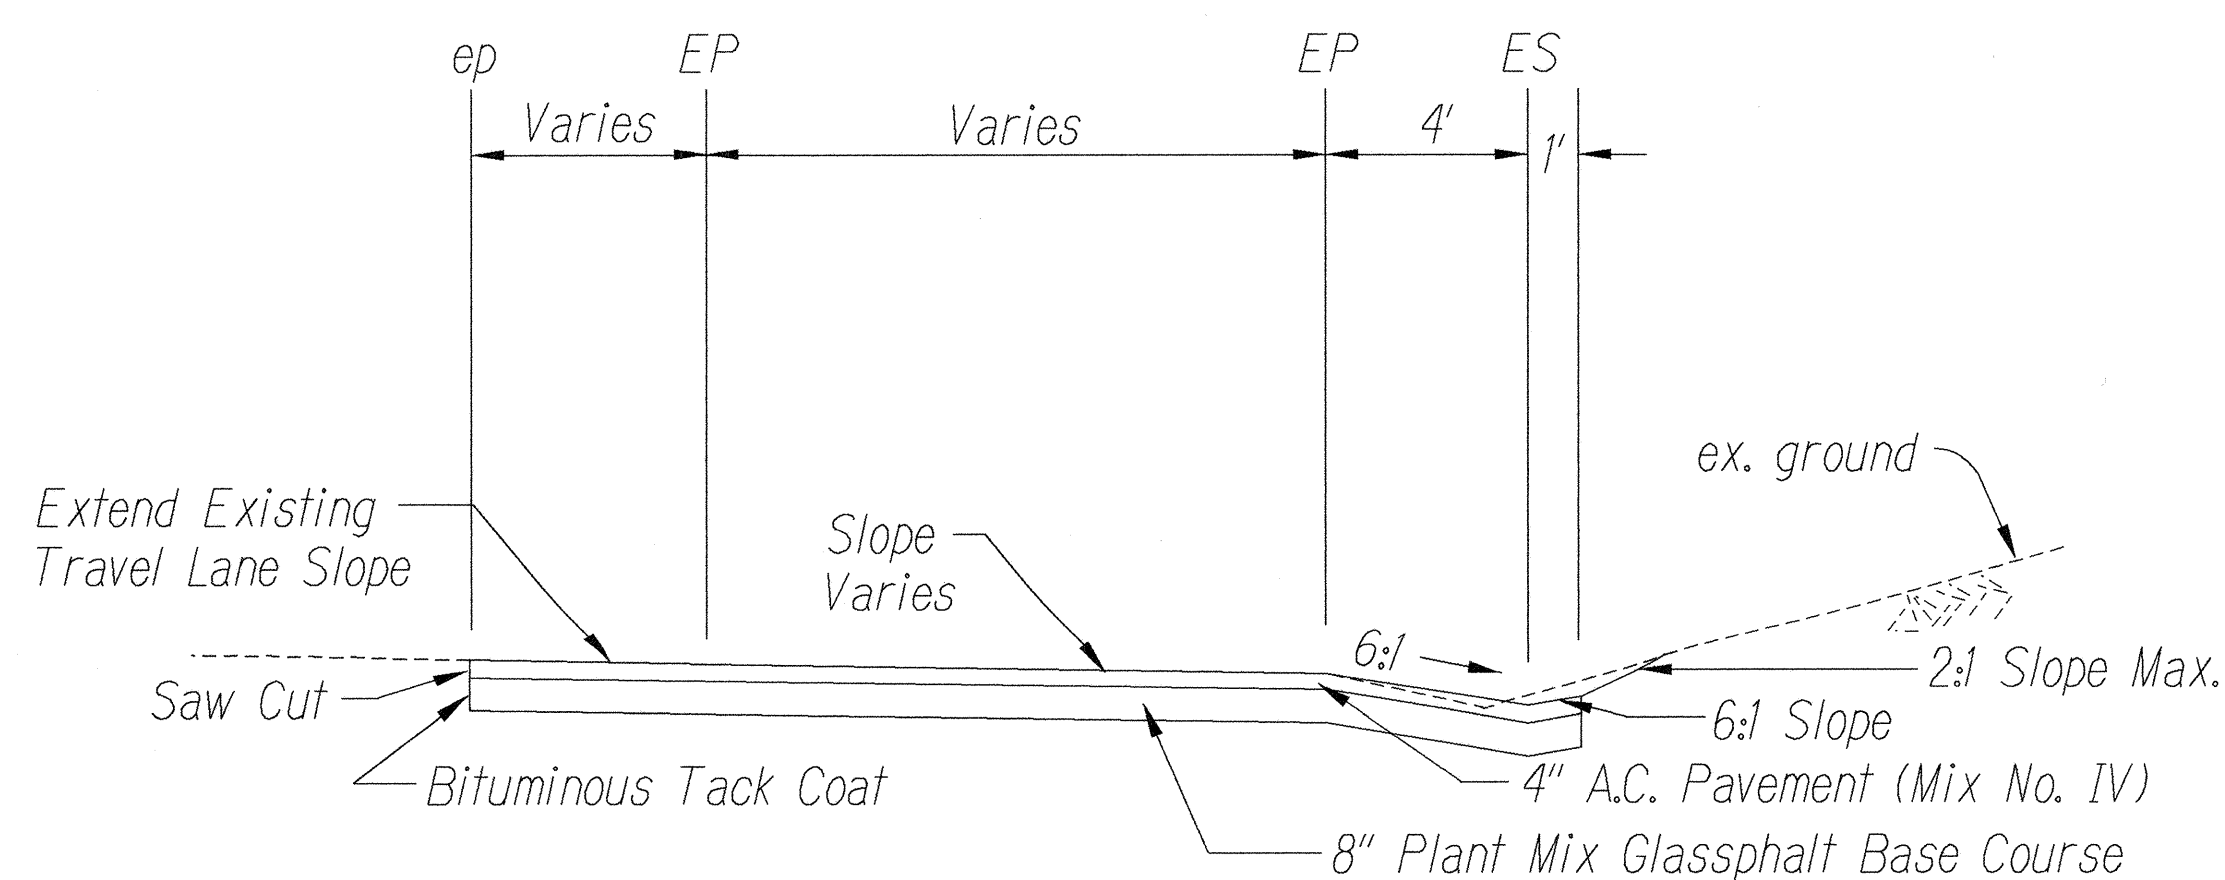

TYPICAL SECTION HALAU STREET @ STA. 0+15.40 TO 0+57.10

Scale: 1/4" = 1'-0"

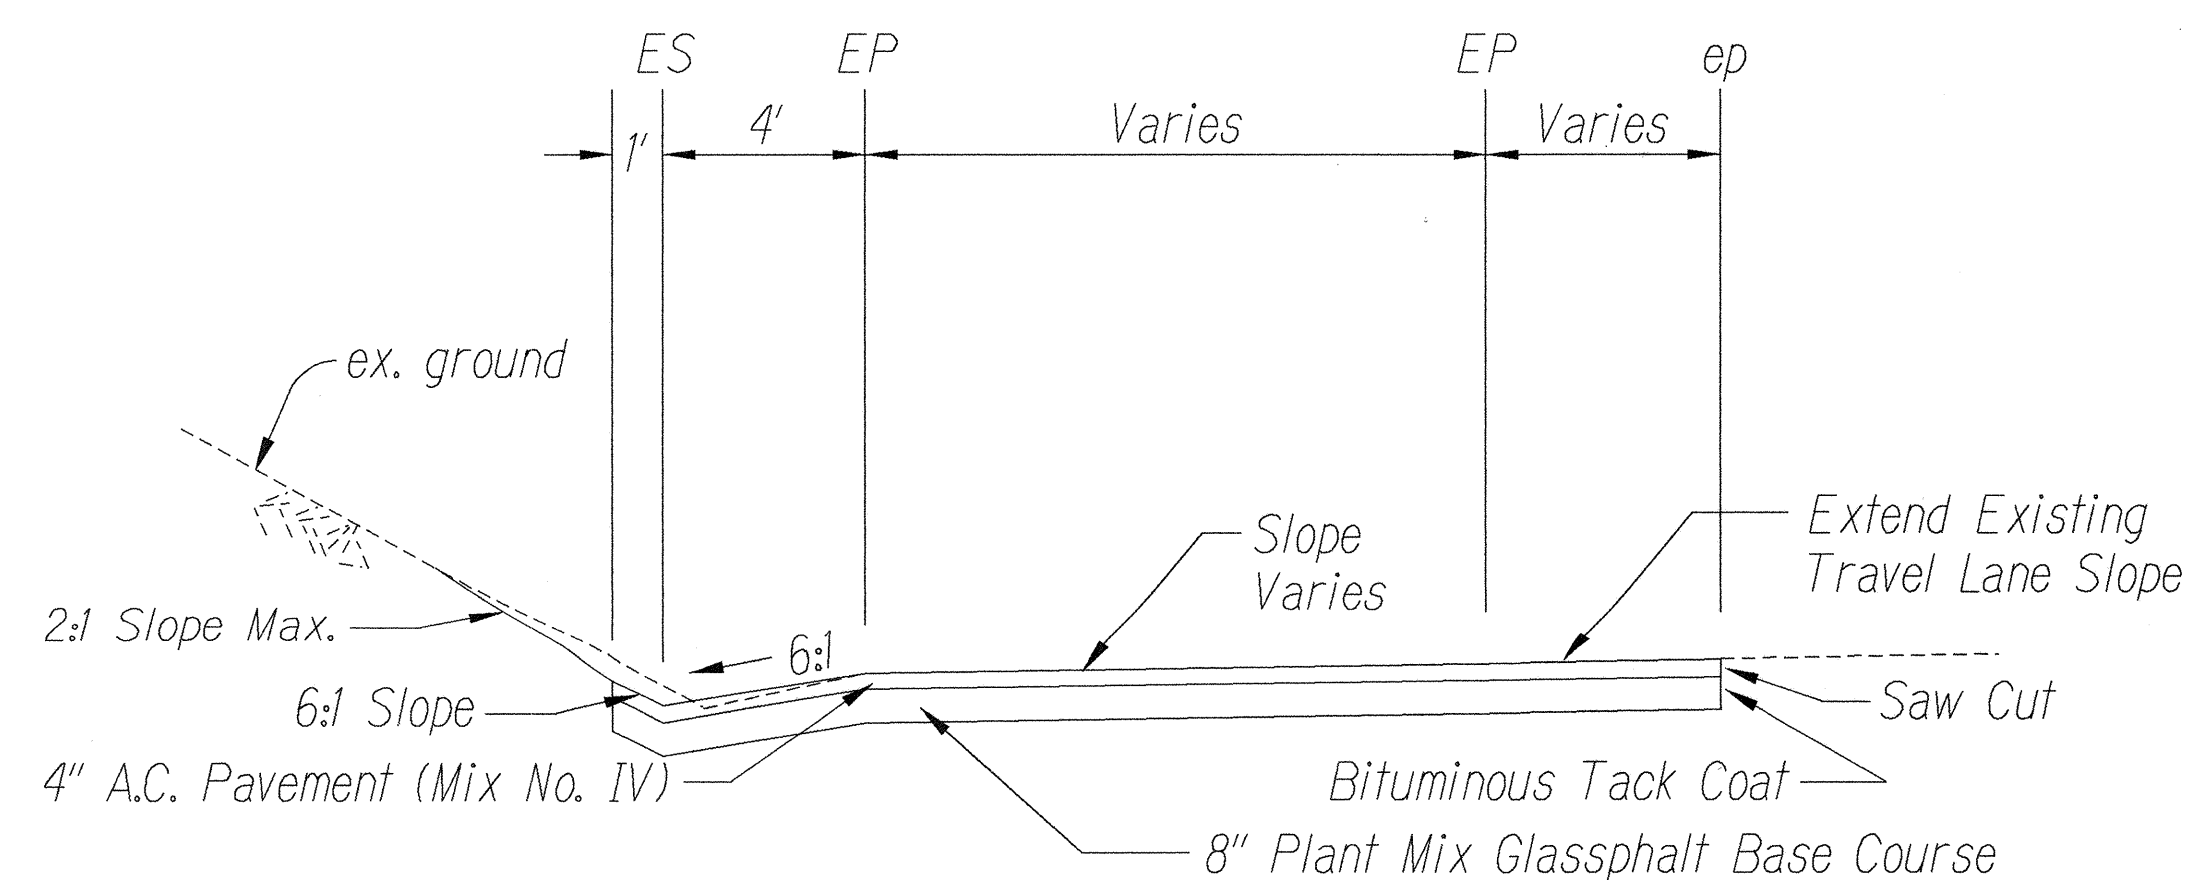

TYPICAL SECTION HALAU STREET @ STA. 0+15.40 TO 0+57.10

Scale: 1/4" = 1'-0"

[Signature]
County Engineer (For Work within County R/W Only)
Dept. of Public Works, County of Kauai

STATE OF HAWAII
DEPARTMENT OF TRANSPORTATION
HIGHWAYS DIVISION

TYPICAL SECTIONS

KAPULE HIGHWAY,
INTERSECTION IMPROVEMENTS
AT HAOA STREET
Federal Aid Proj. No. STP-051-1(9)

Scale: As Shown Date: Nov. 1998

SHEET No. 2 OF 2 SHEETS

DATE	DATE	DATE	DATE	DATE	DATE
DESIGNED BY	DESIGNED BY	DESIGNED BY	DESIGNED BY	DESIGNED BY	DESIGNED BY
CHECKED BY	CHECKED BY	CHECKED BY	CHECKED BY	CHECKED BY	CHECKED BY
QUANTITIES BY	QUANTITIES BY	QUANTITIES BY	QUANTITIES BY	QUANTITIES BY	QUANTITIES BY
NOTES BY	NOTES BY	NOTES BY	NOTES BY	NOTES BY	NOTES BY
ORIGINAL PLAN	ORIGINAL PLAN	ORIGINAL PLAN	ORIGINAL PLAN	ORIGINAL PLAN	ORIGINAL PLAN