

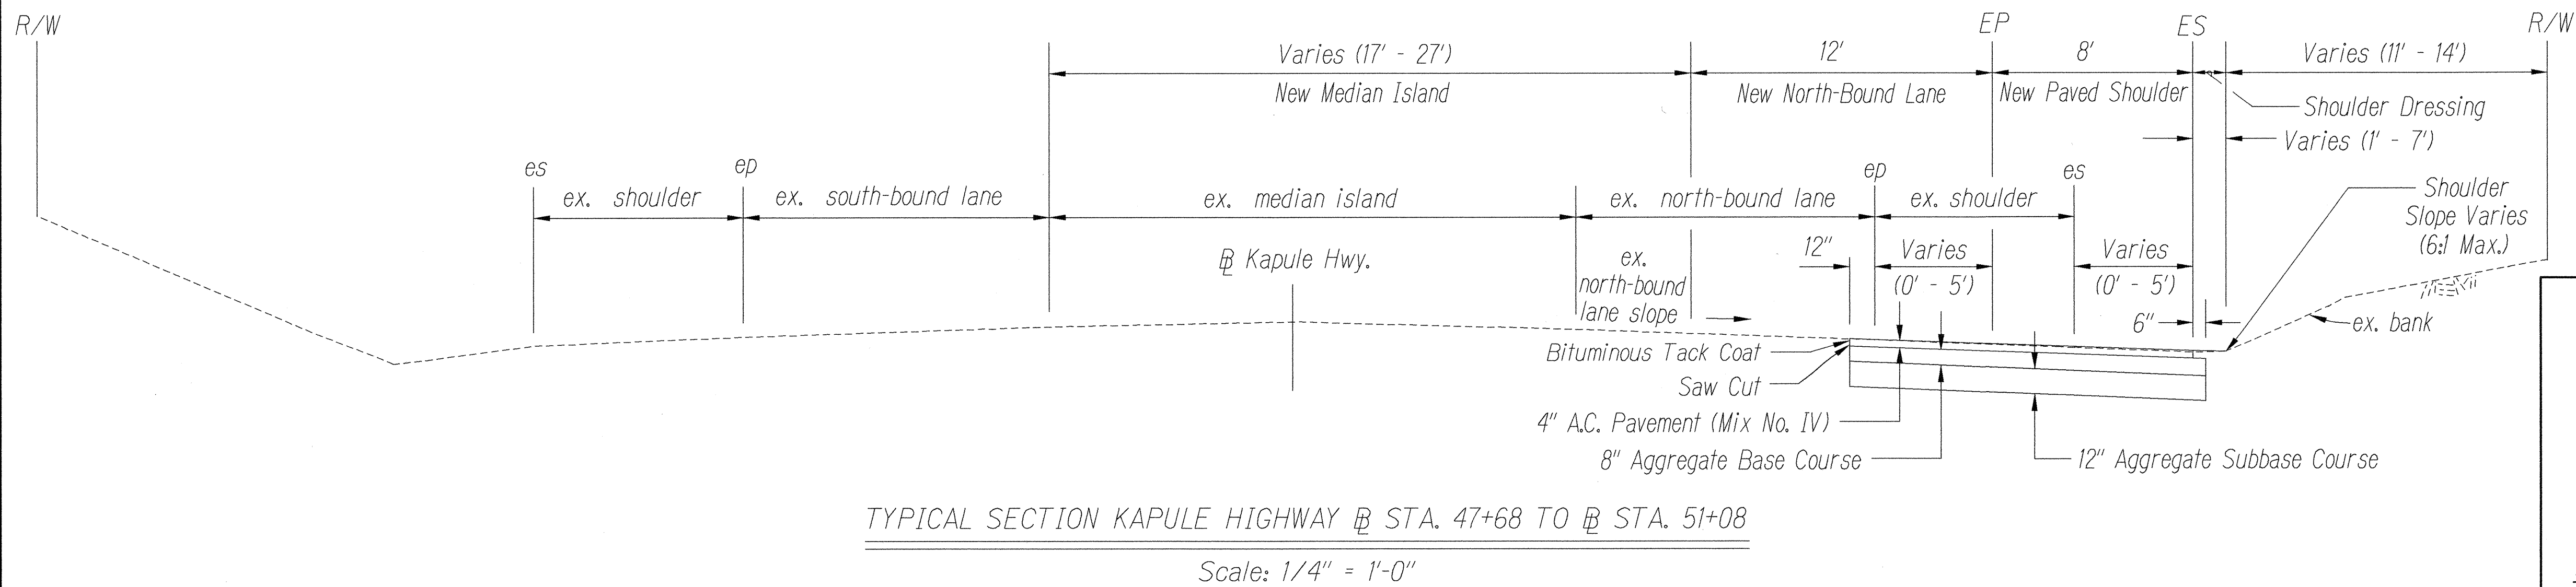
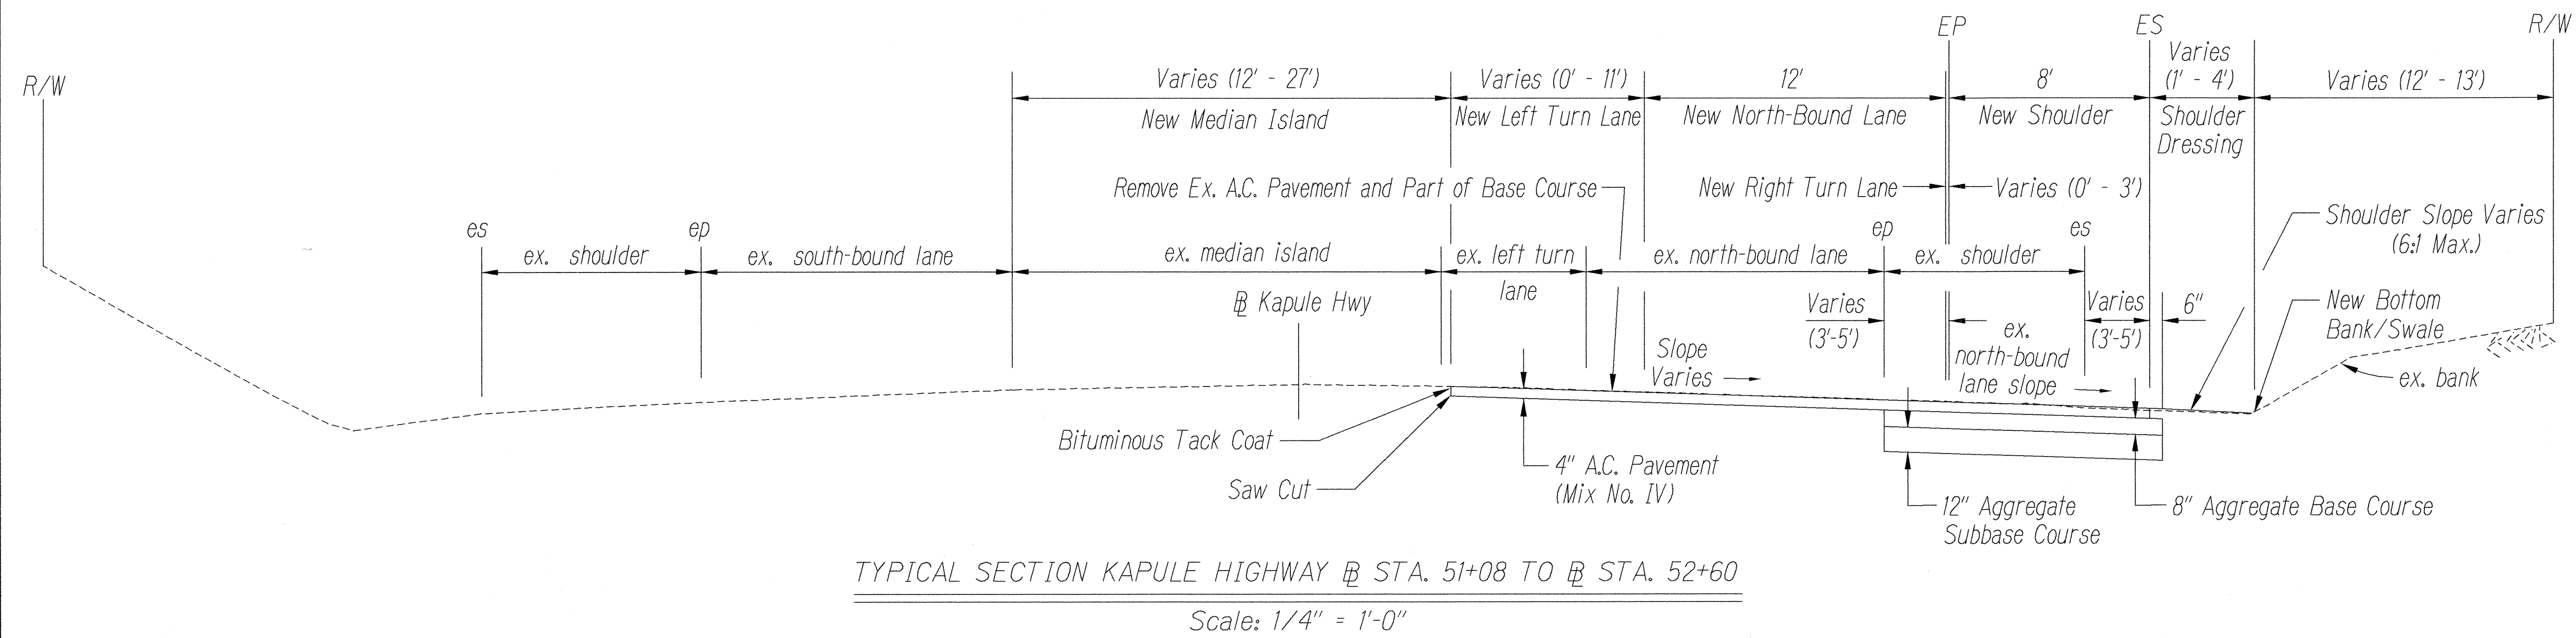


FED. ROAD DIST. NO.	STATE	FED. AID PROJ. NO.	FISCAL YEAR	SHEET NO.	TOTAL SHEETS
HAWAII	HAW.	STP-051-K(20)	2000	4	27

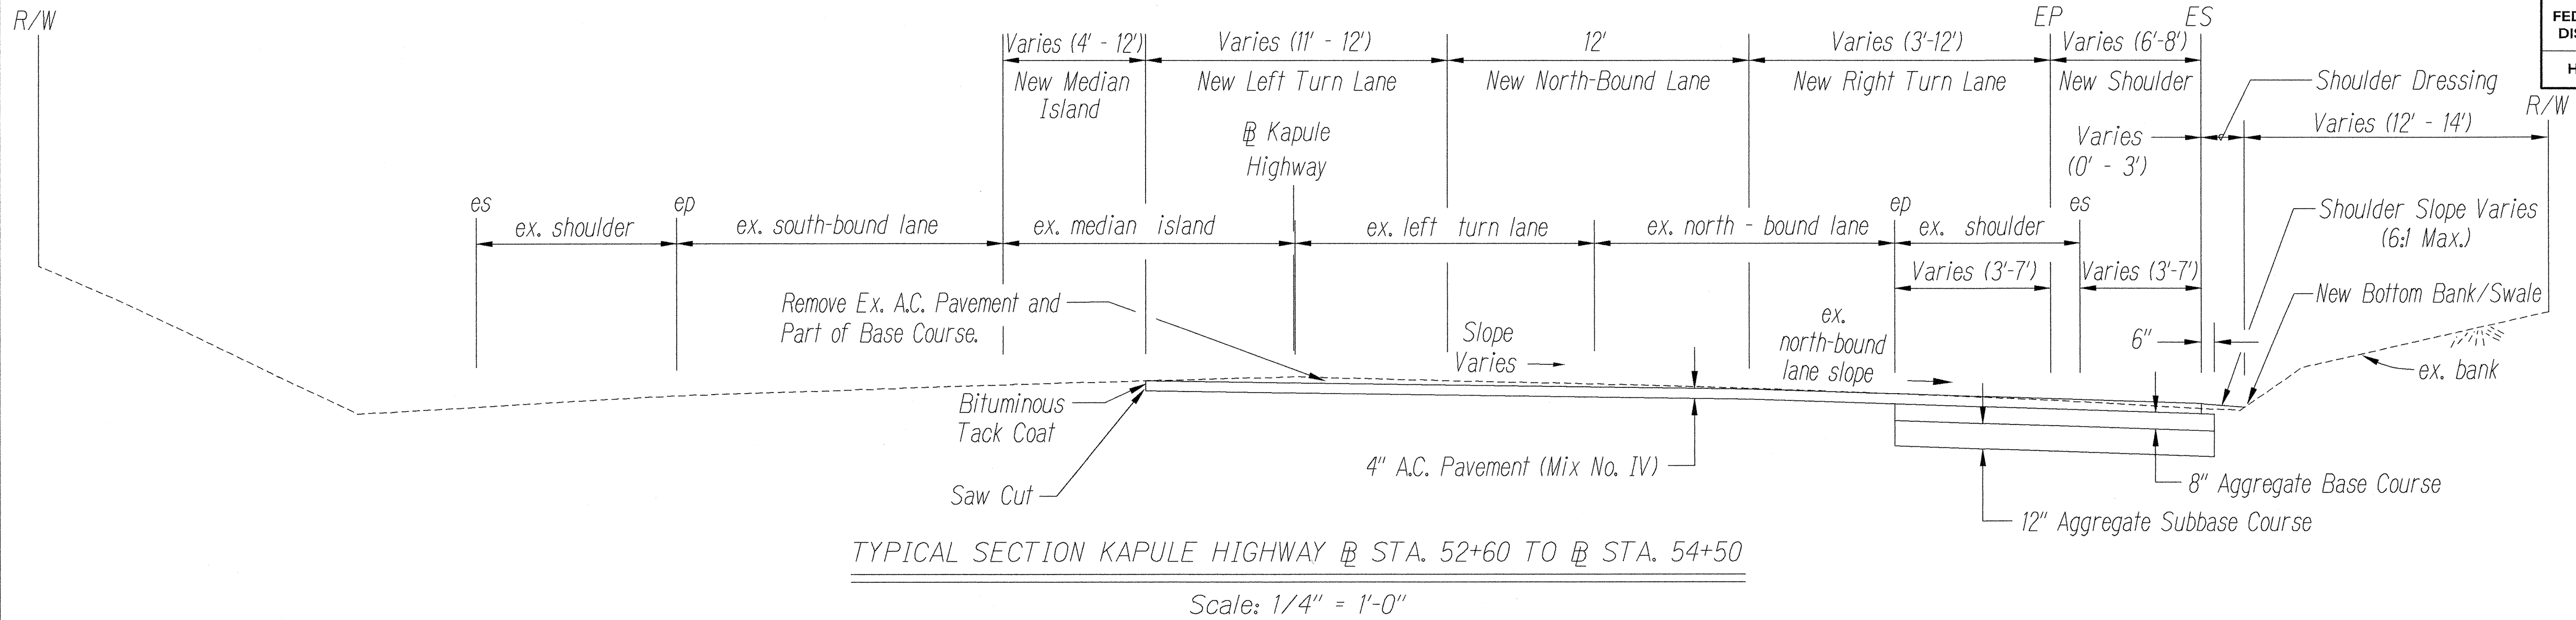

SURVEY PLOTTED BY	DATE
DRAWN BY	DATE
DESIGNED BY	DATE
QUANTITIES BY	DATE
CHECKED BY	DATE
ORIGINAL PLAN	
NOTE BOOK	
N.	

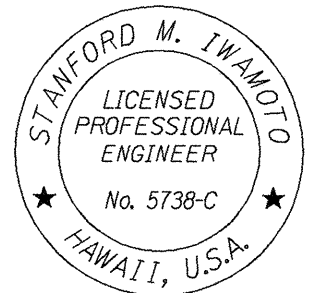

THIS WORK WAS PREPARED BY ME
OR UNDER MY SUPERVISION

Stanford M. Iwamoto
Signature

STATE OF HAWAII
DEPARTMENT OF TRANSPORTATION
HIGHWAYS DIVISION

TYPICAL SECTIONS

KAPULE HIGHWAY,
INTERSECTION IMPROVEMENTS
AT AHUKINI ROAD


Federal Aid Project No. STP-051-K(20)

Scale: As Shown


Date: July, 1999

SHEET No. 1 OF 2 SHEETS

FED. ROAD DIST. NO.	STATE	FED. AID PROJ. NO.	FISCAL YEAR	SHEET NO.	TOTAL SHEETS
HAWAII	HAW.	STP-051-K(20)	2000	5	27

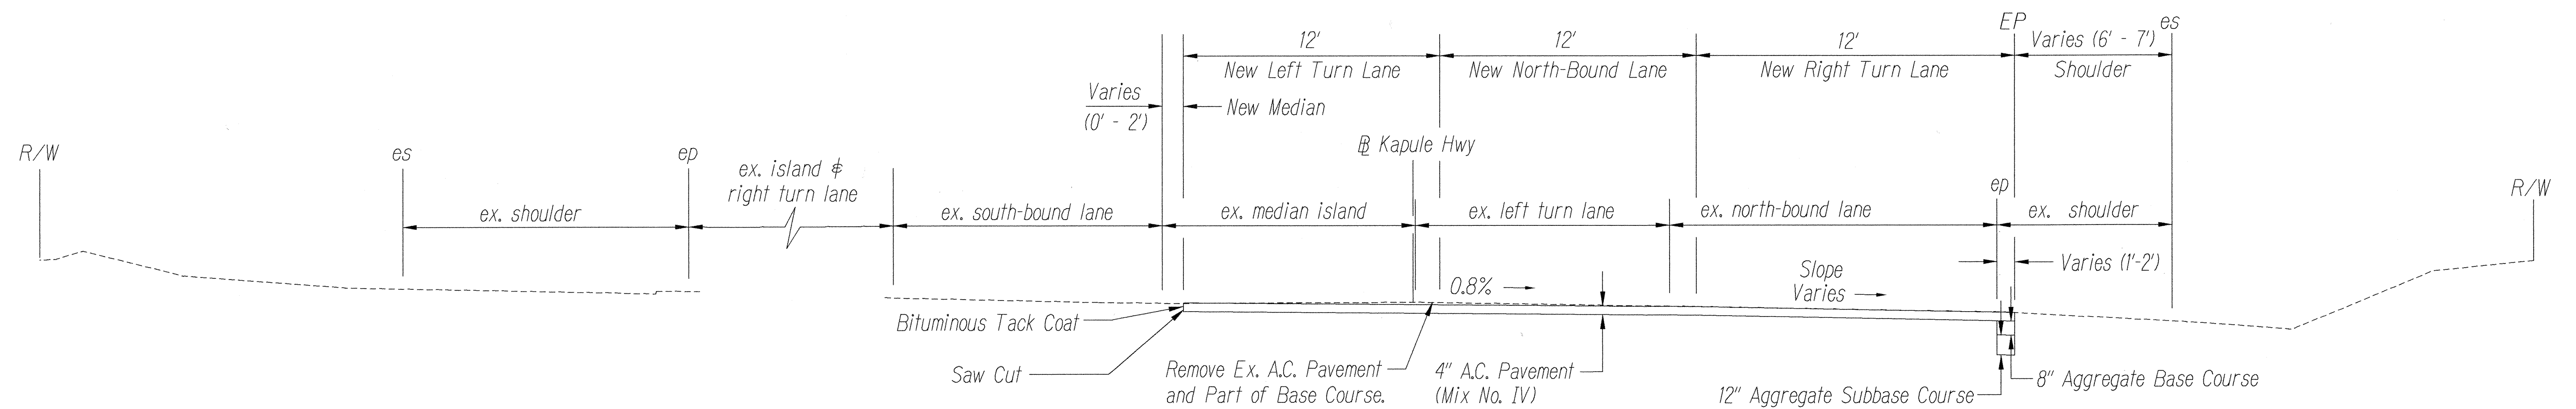


TYPICAL SECTION KAPULE HIGHWAY @ STA. 55+19 TO @ STA. 56+00
Scale: 1/4" = 1'-0"

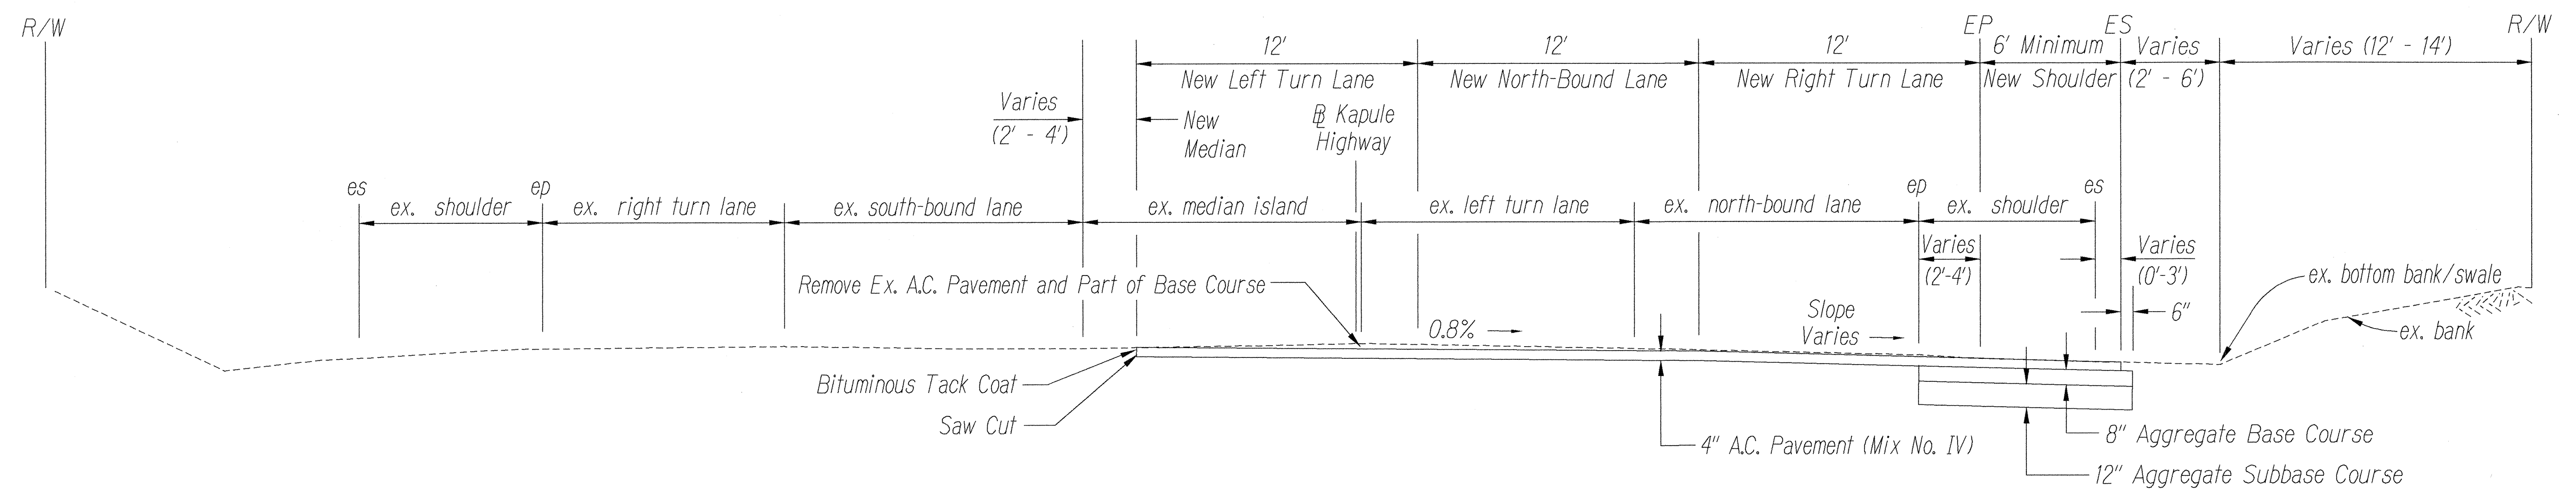

TYPICAL SECTION KAPULE HIGHWAY @ STA. 54+50 TO @ STA. 55+19
Scale: 1/4" = 1'-0"

SURVEY PLOTTED BY	DATE
DRAWN BY	DATE
DESIGNED BY	DATE
QUANTITIES BY	DATE
CHECKED BY	DATE

ORIGINAL PLAN	N.
NOTE BOOK	N.

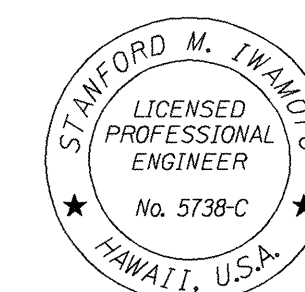

THIS WORK WAS PREPARED BY ME
OR UNDER MY SUPERVISION

[Signature]
Signature

STATE OF HAWAII
DEPARTMENT OF TRANSPORTATION
HIGHWAYS DIVISION

TYPICAL SECTIONS

KAPULE HIGHWAY,
INTERSECTION IMPROVEMENTS
AT AHUKINI ROAD
Federal Aid Project No. STP-051-K(20)

Scale: As Shown Date: July, 1999

SHEET No. 2 OF 2 SHEETS