




FED. ROAD DIST. NO.	STATE	PROJ. NO.	FISCAL YEAR	SHEET NO.	TOTAL SHEETS
HAWAII	HAW.	51B-01-00M	2000	23	23

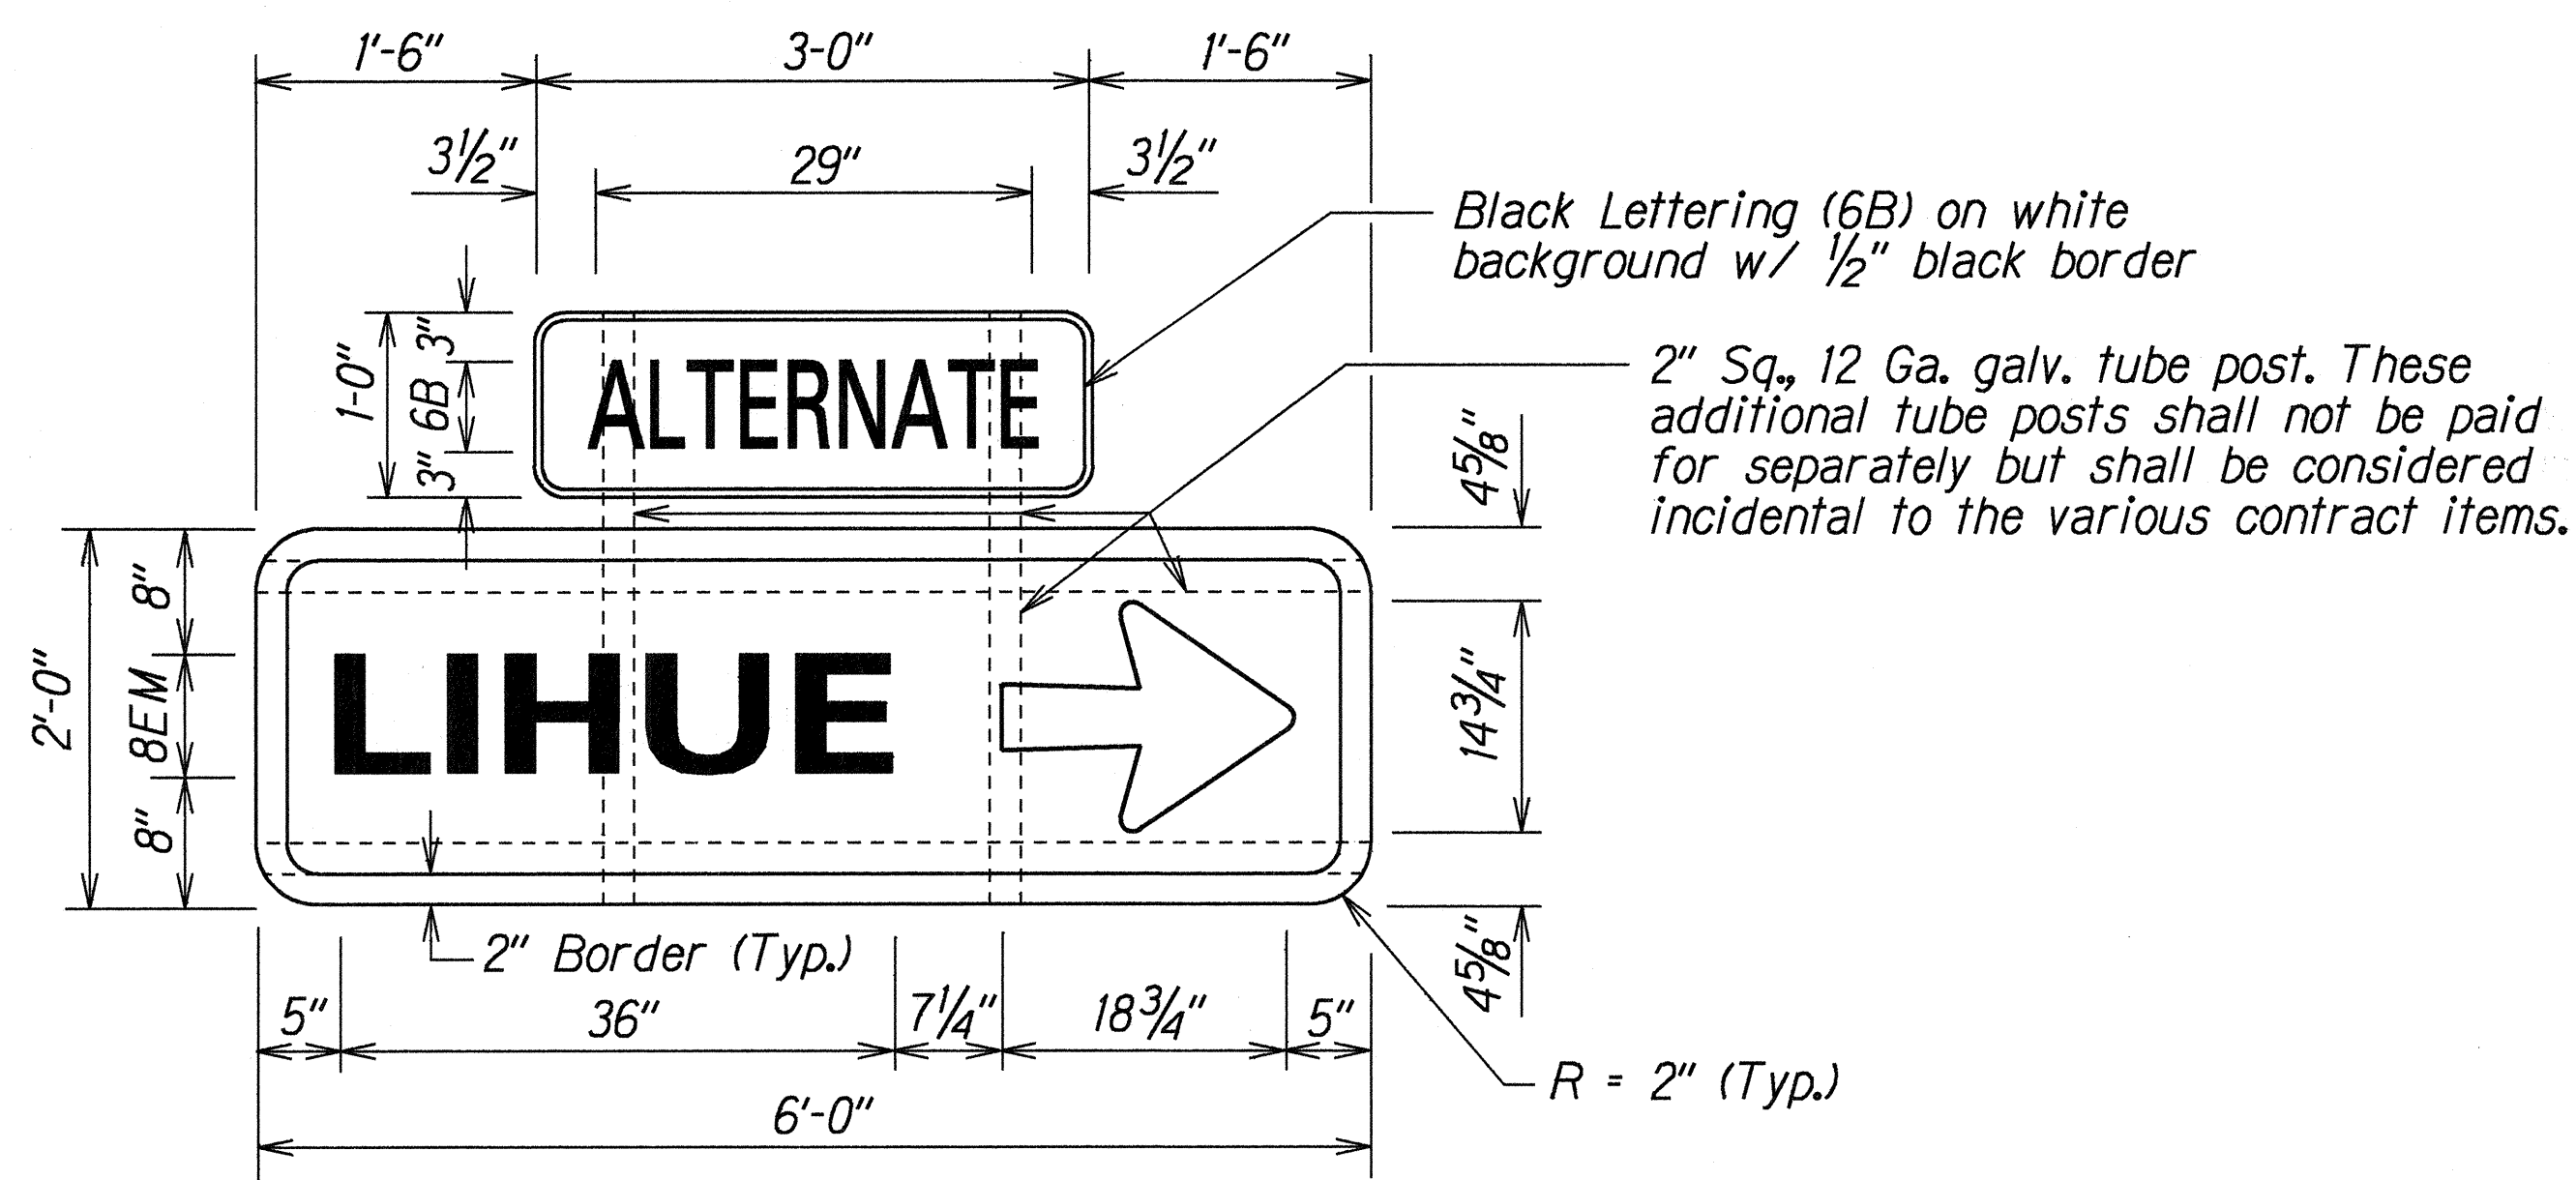


D-1
(w/ 3-2.50 lbs./ft. Galv. Flanged Channel Sign Posts)
Scale: 1"=1'-0"

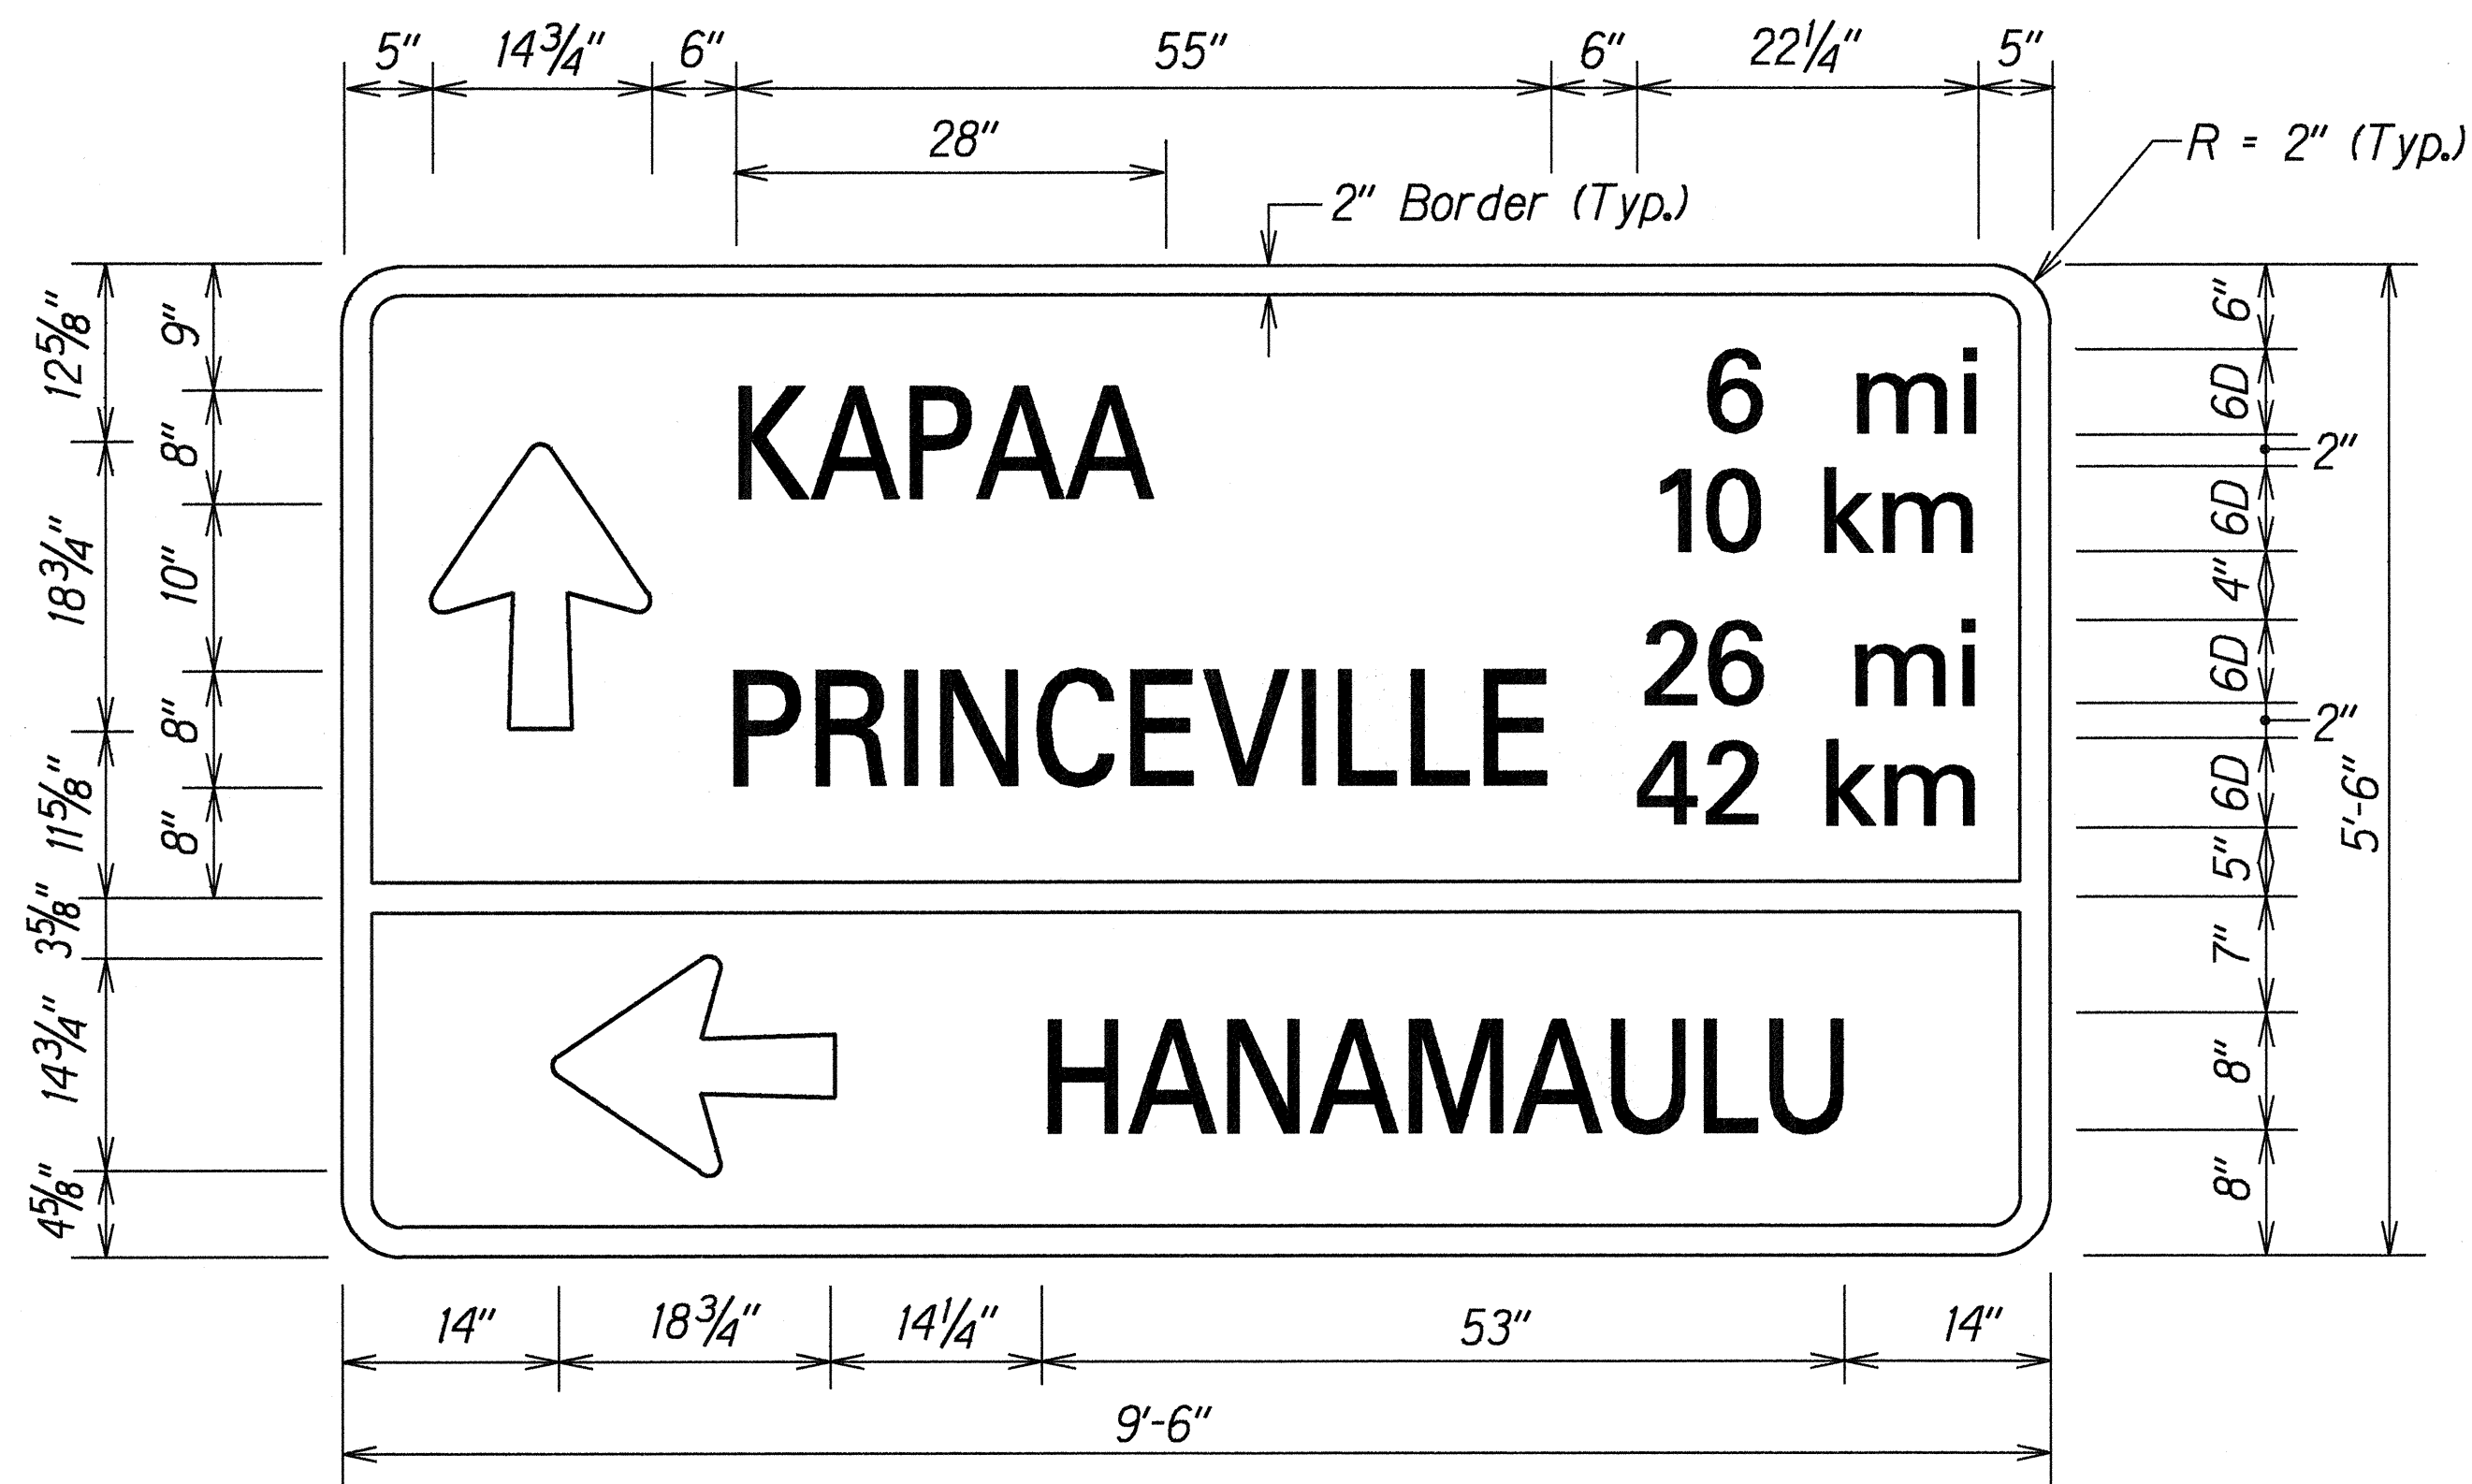

D-3
(w/ 2-Breakaway Posts (W6x9) and Foundation)
Scale: 1"=1'-0"

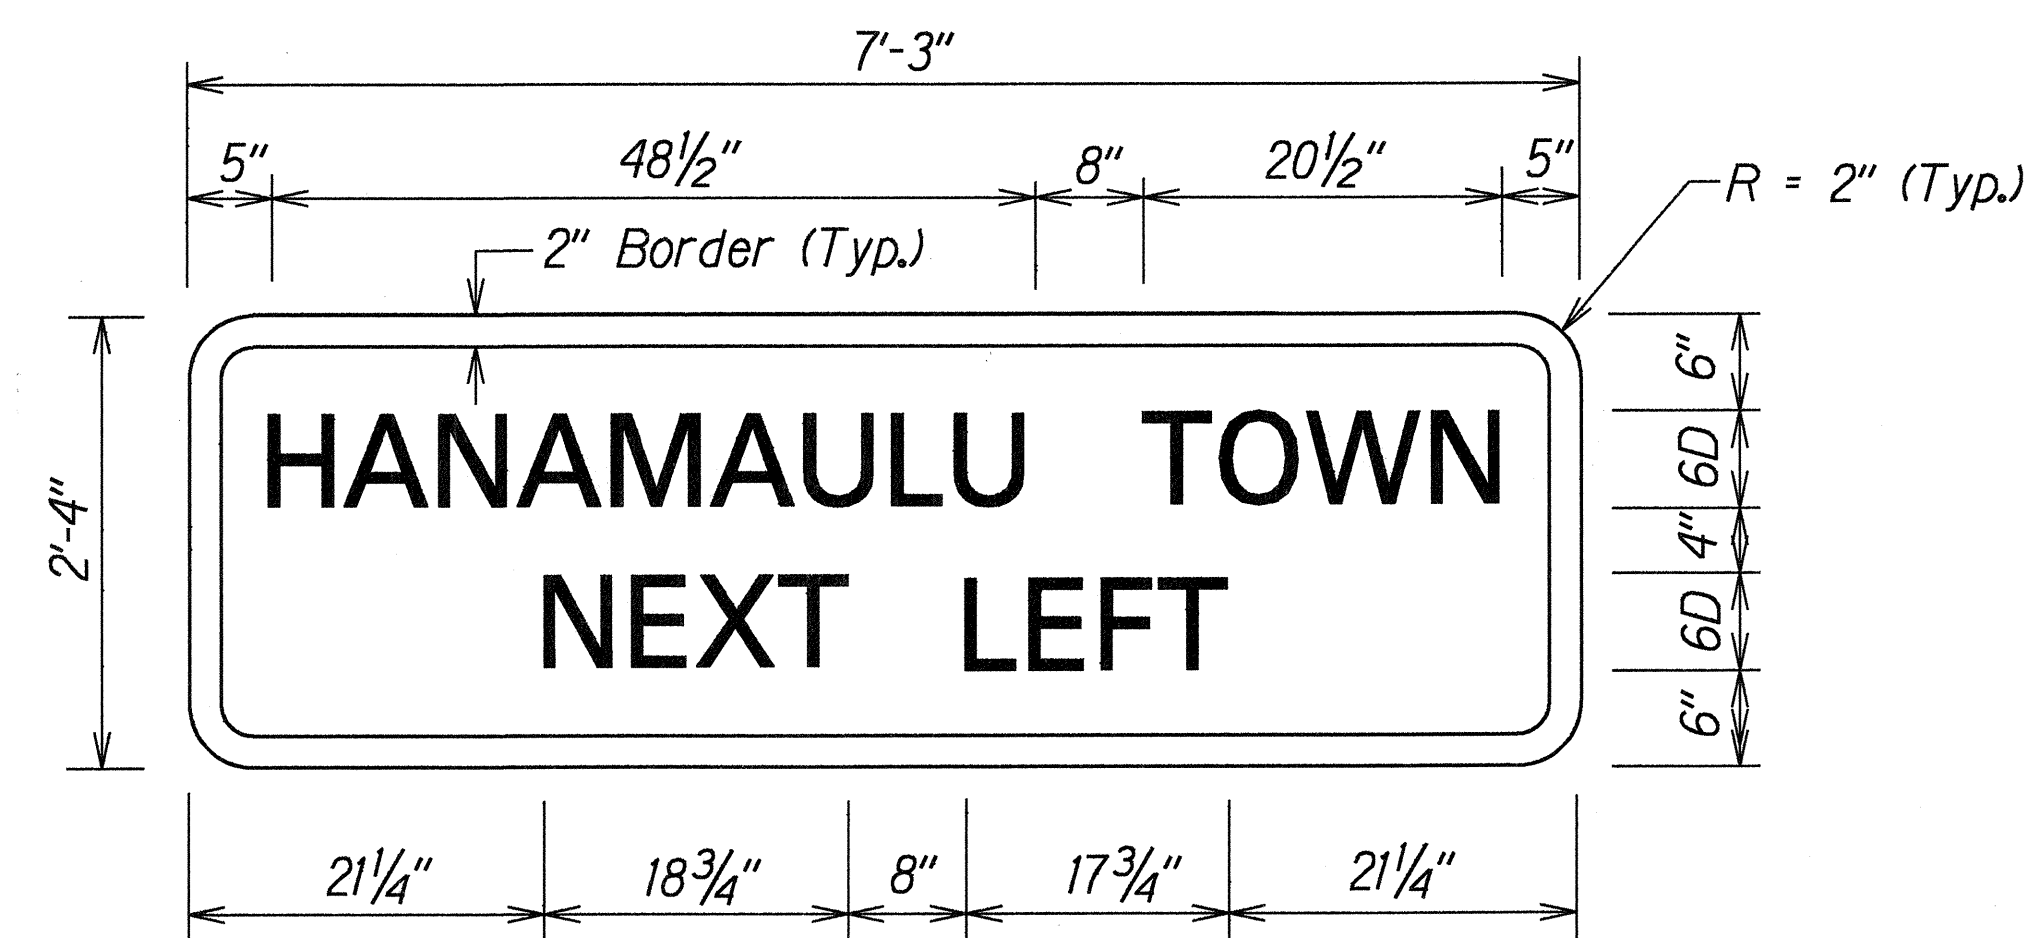

D-2
(w/ 3-2.50 lbs./ft. Galv. Flanged Channel Sign Posts)
Scale: 1"=1'-0"

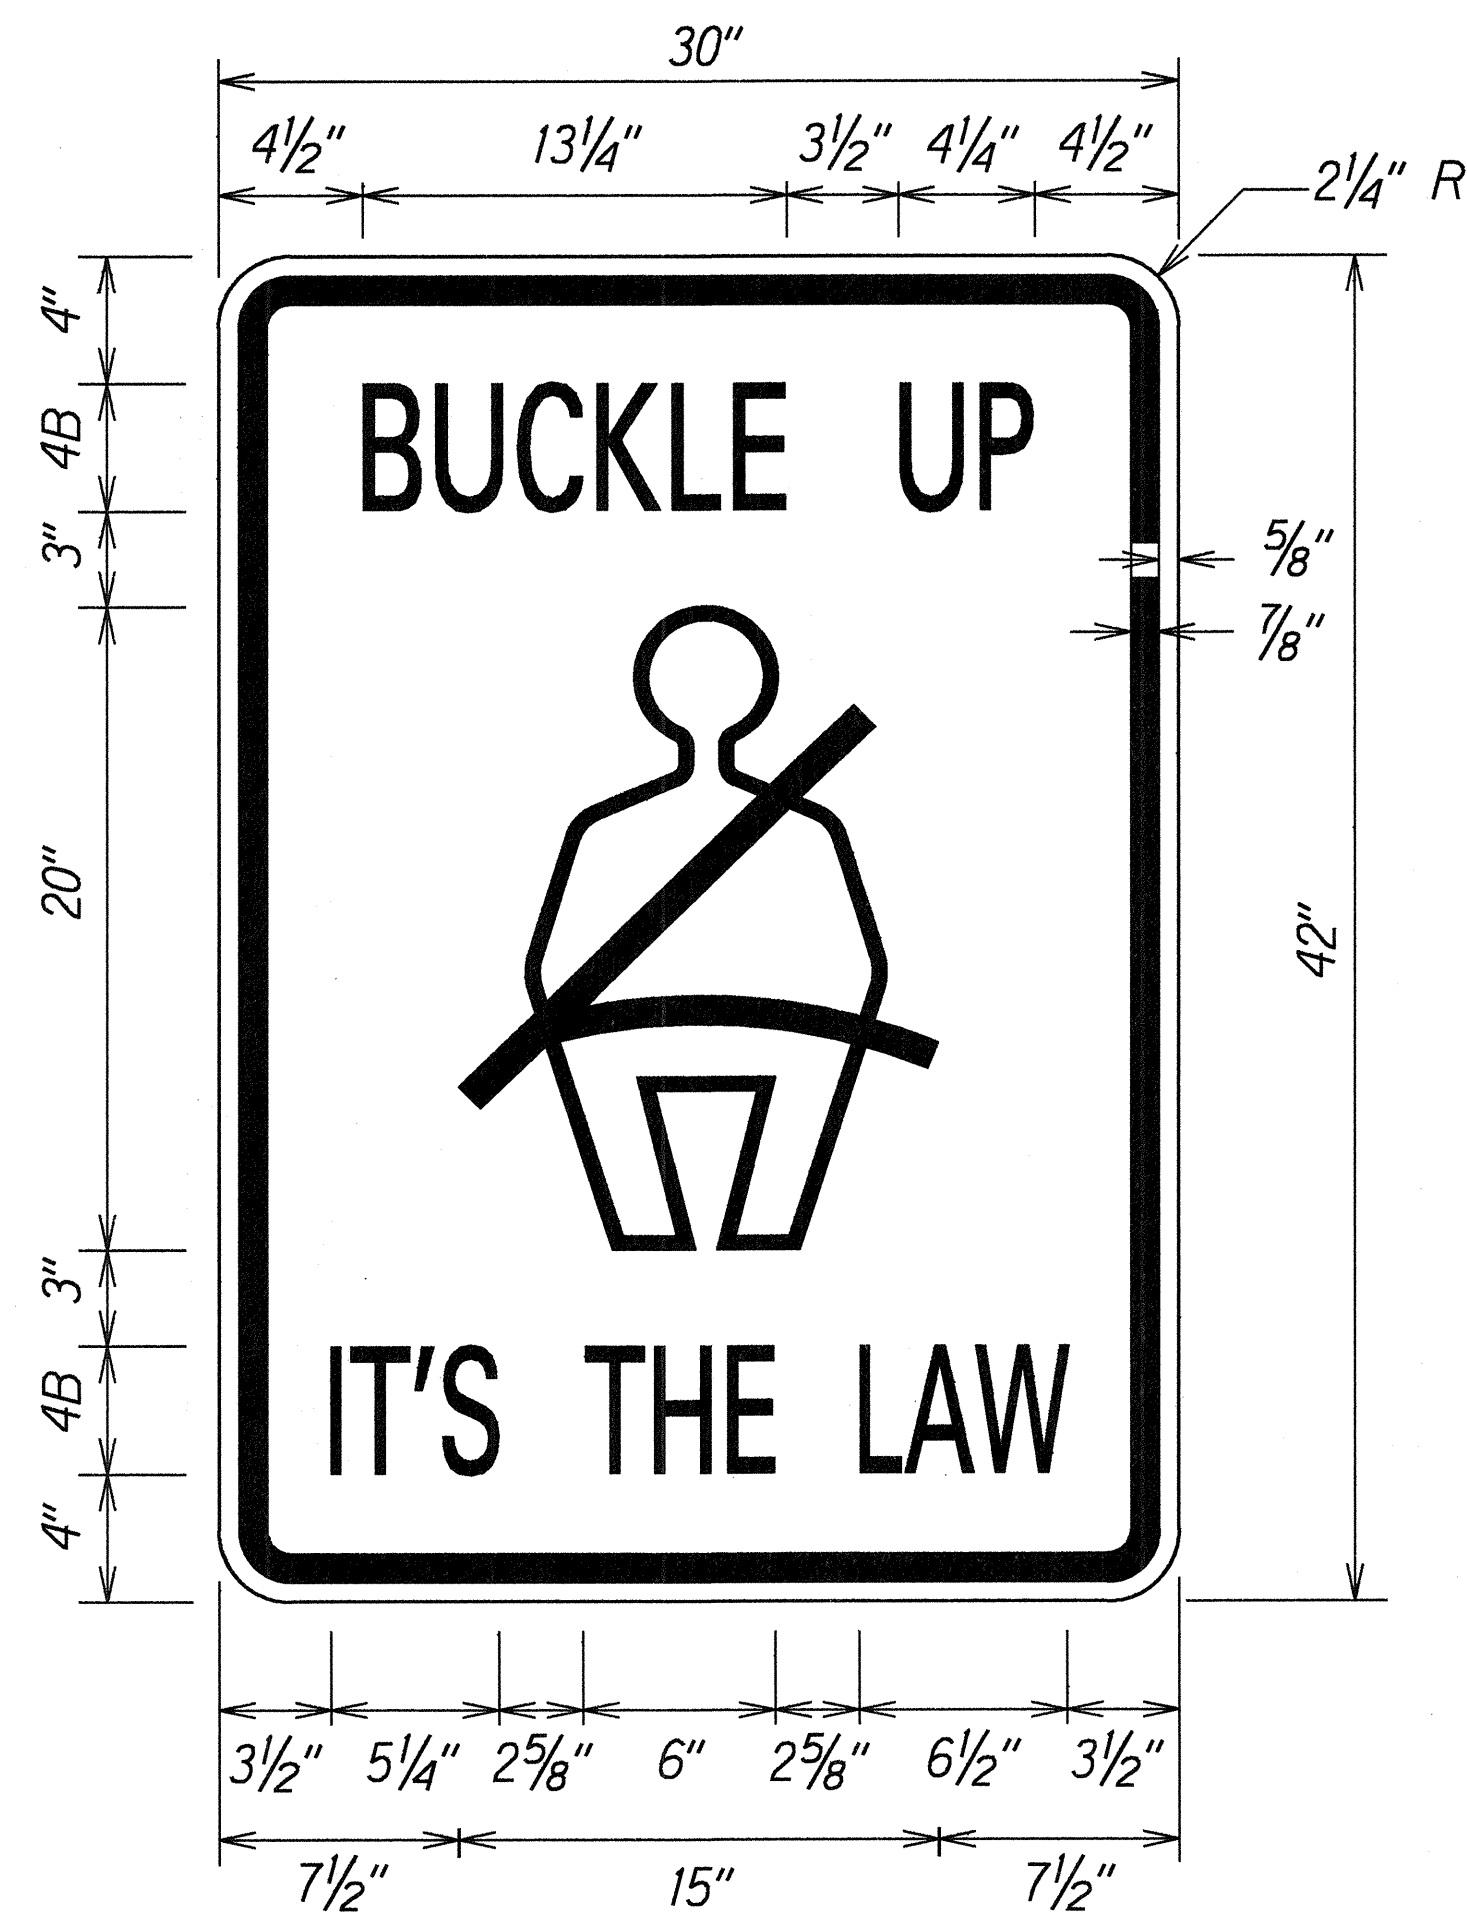

R16-1
Scale: 2"=1'-0"

- NOTES:**
1. All destination signs shall be constructed with extruded aluminum panels per Standard Specifications and shall have white letterings and borders on a green background.
 2. Minimum clear distance between the finished grade to bottom of sign panel shall be 7 feet.
 3. Removal and disposal of existing destination signs including concrete foundations shall not be paid for separately but shall be considered incidental to the various contract items.

SURVEY PLOTTED BY	DATE	12-15-99
DRAWN BY	BY	...
TRACED BY	BY	...
NOTED BY	BY	...
CHECKED BY	BY	...
APPROVED BY	BY	...

STATE OF HAWAII
DEPARTMENT OF TRANSPORTATION
HIGHWAYS DIVISION

SIGN DETAILS
KAPULE HIGHWAY.
MISCELLANEOUS IMPROVEMENTS
Vicinity of Ahukini Road to Kuhio Highway
Project No. 51B-01-00M
Scale: As Shown Date: December, 1999
SHEET No. 1 OF 1 SHEETS