




FED. ROAD DIST. NO.	STATE	FED. AID PROJ. NO.	FISCAL YEAR	SHEET NO.	TOTAL SHEETS
HAWAII	HAW.	NH-051-1(10)	2001	33	34

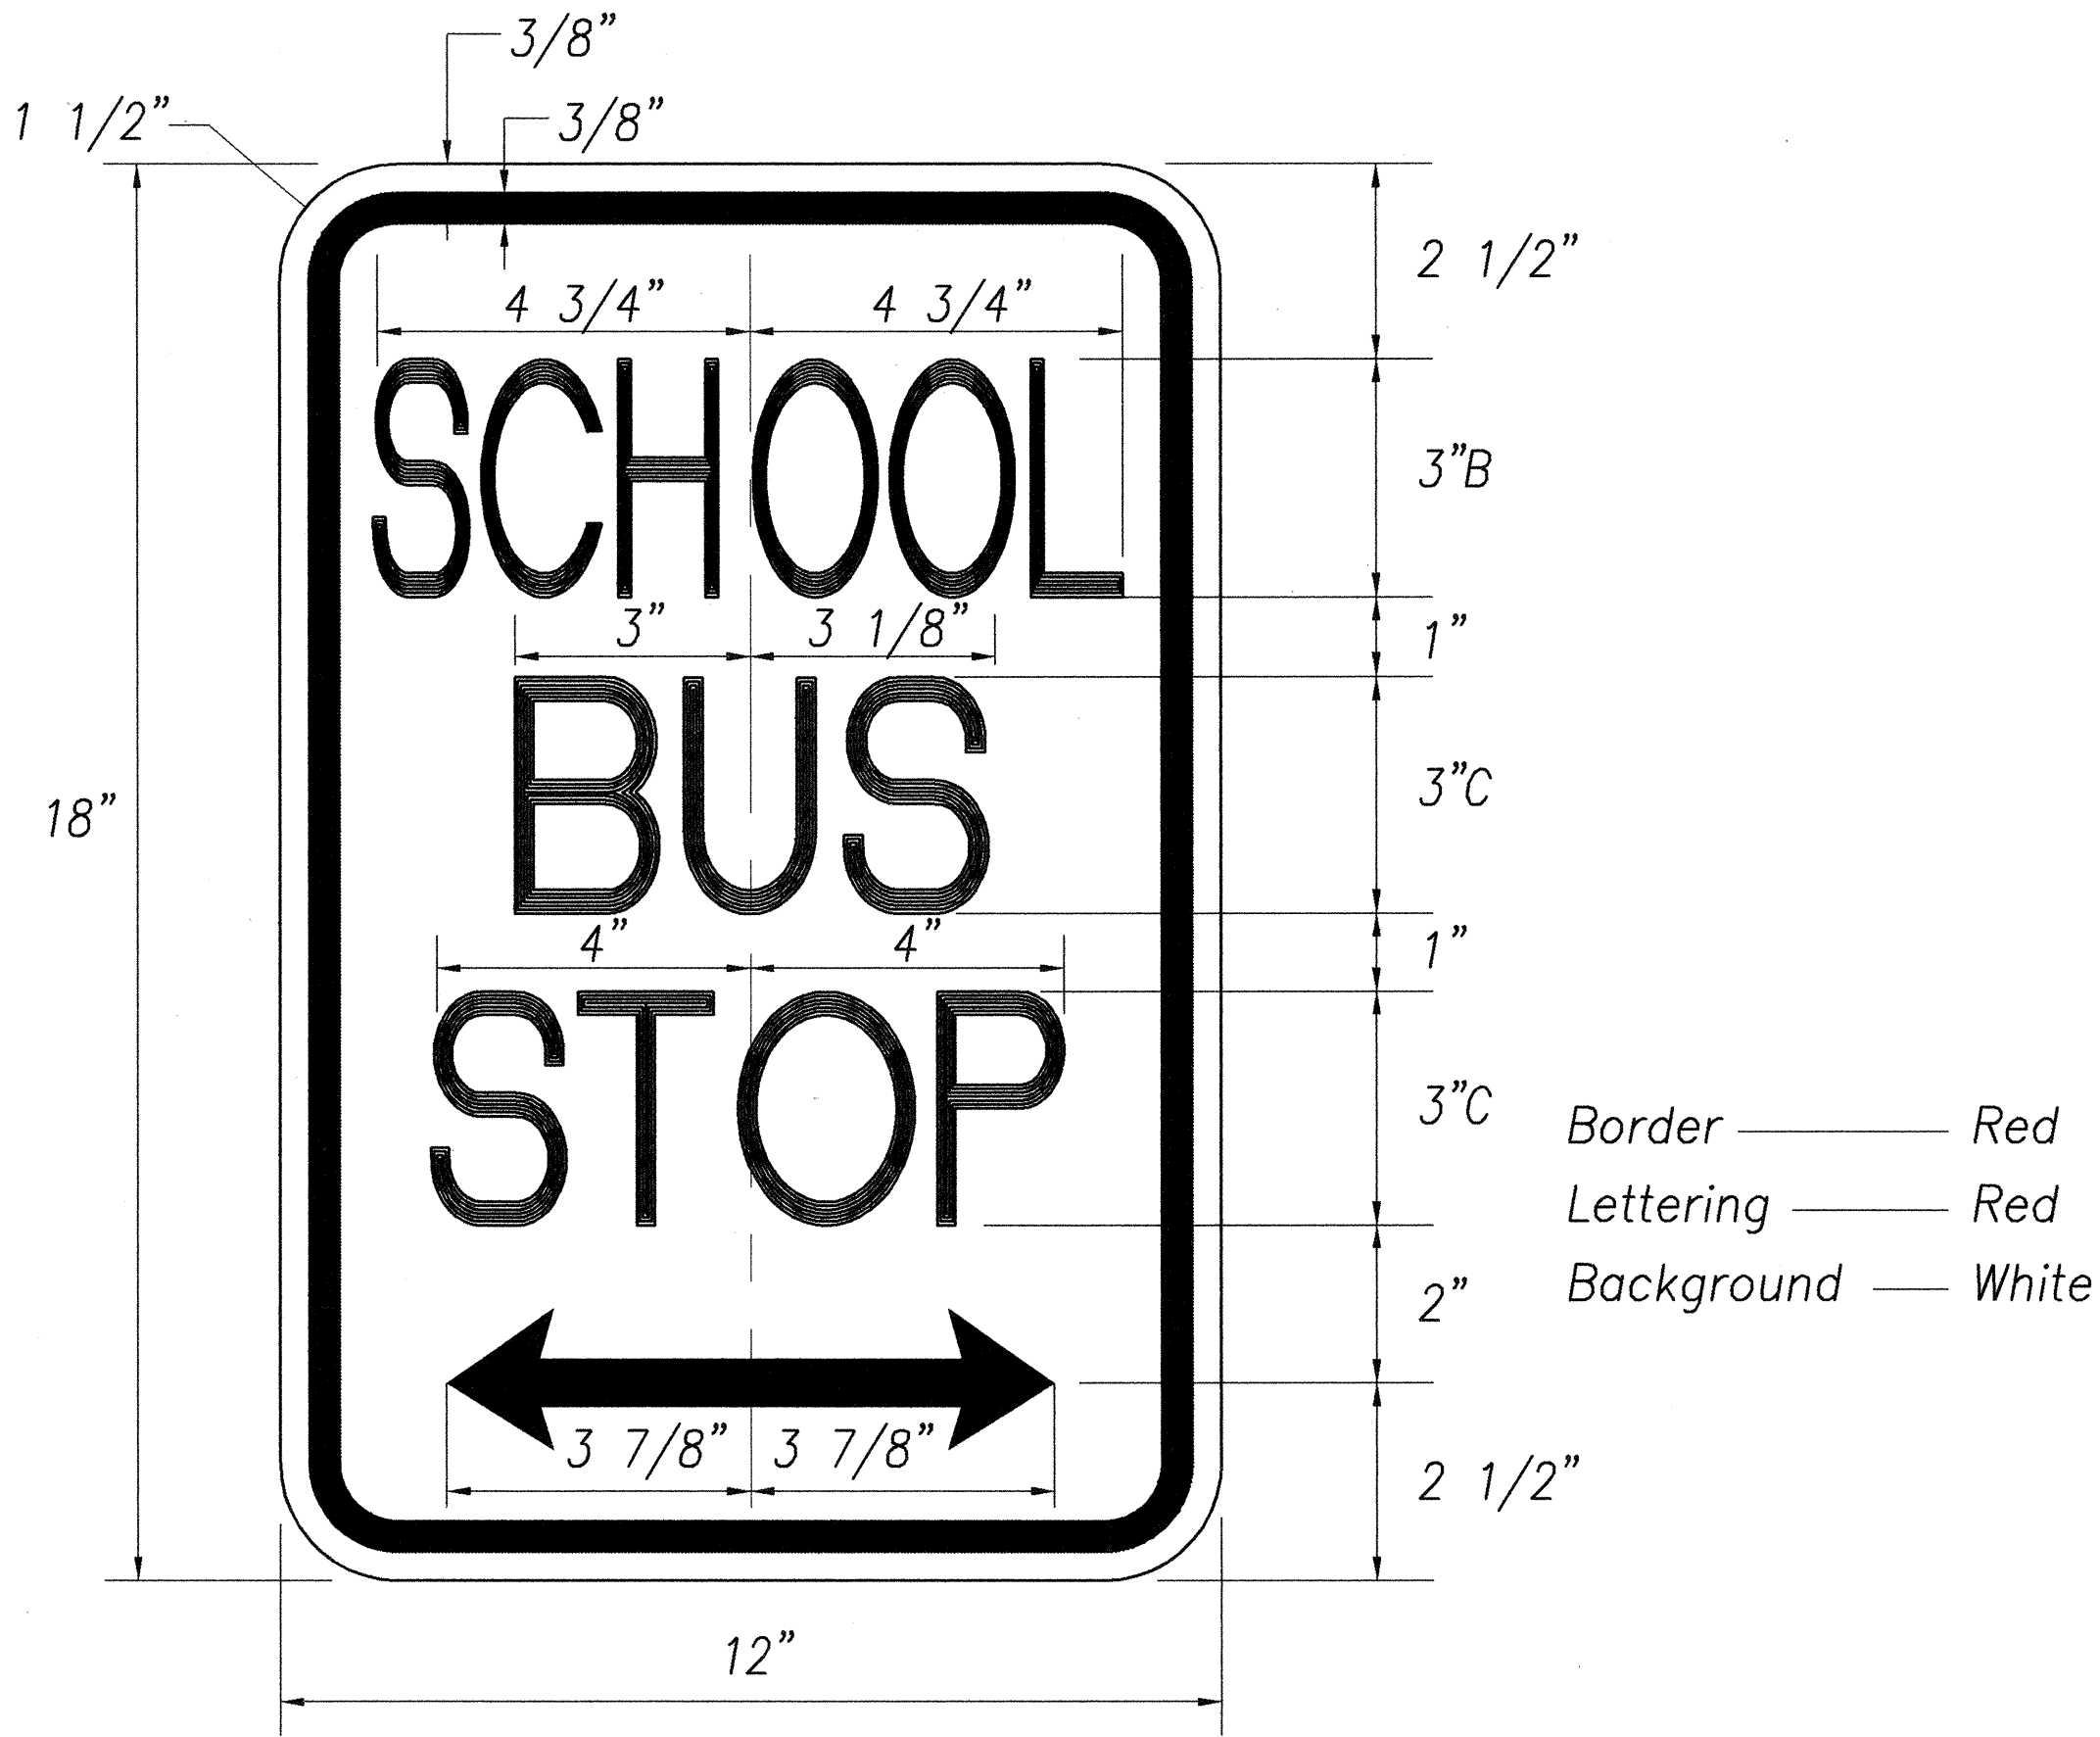


R7-107a
SCALE: 5" = 1'

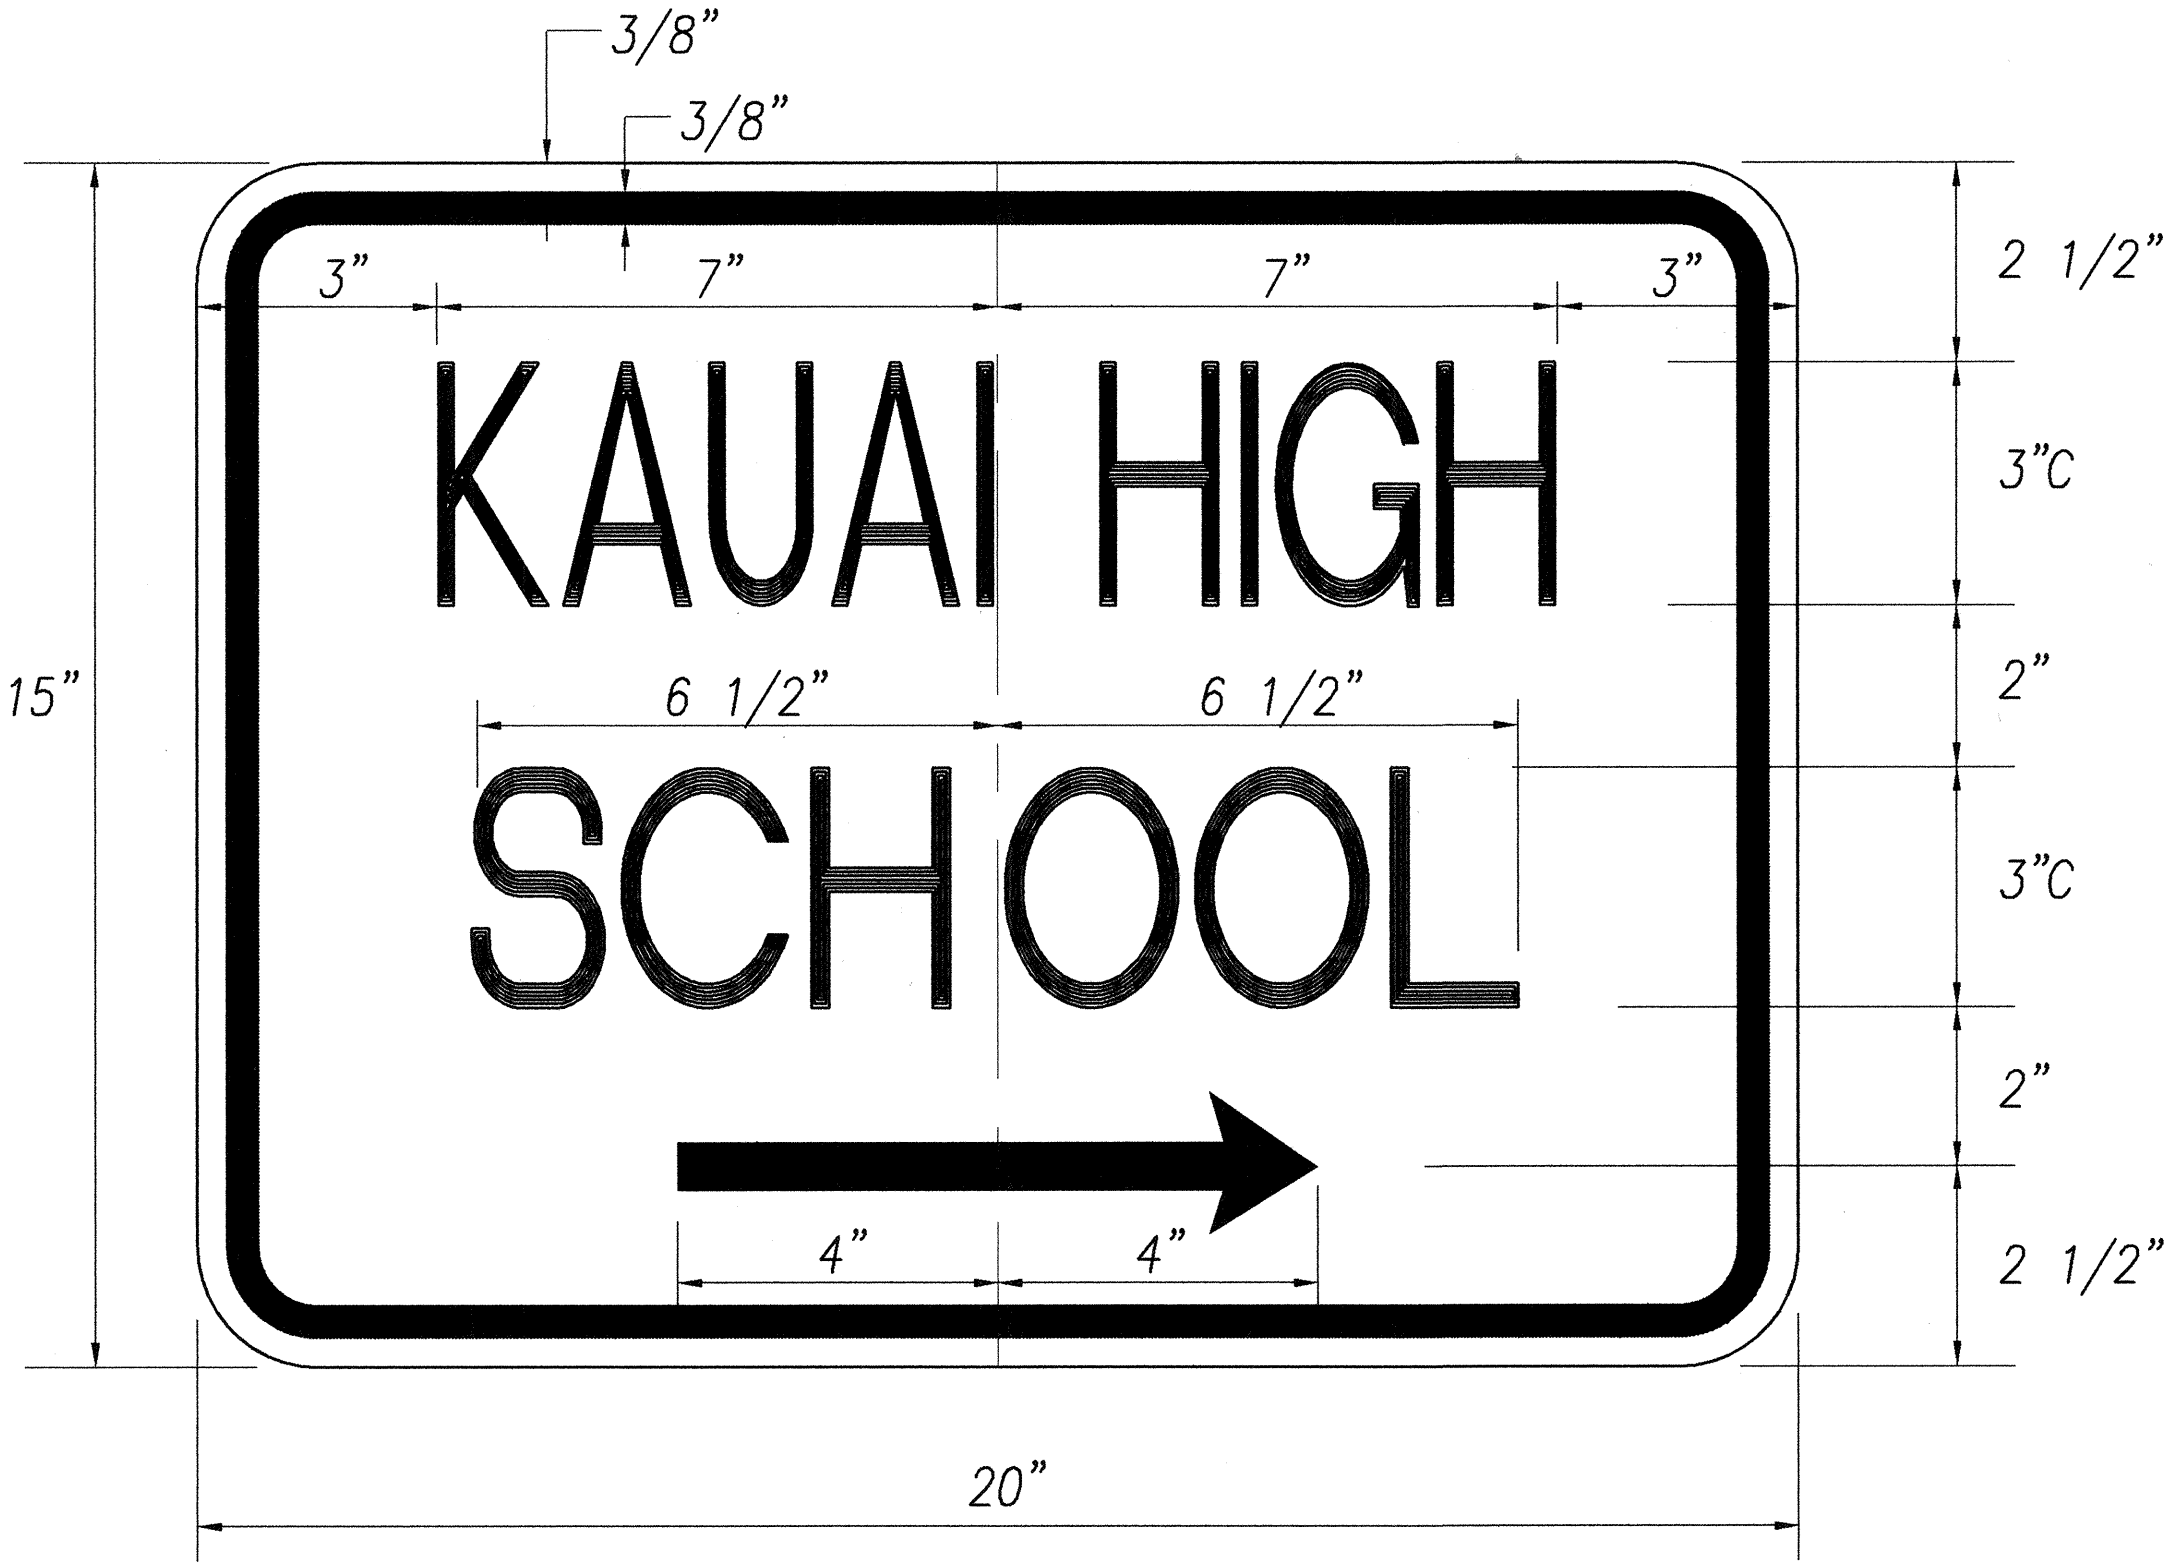

I-3
SCALE: 5" = 1'

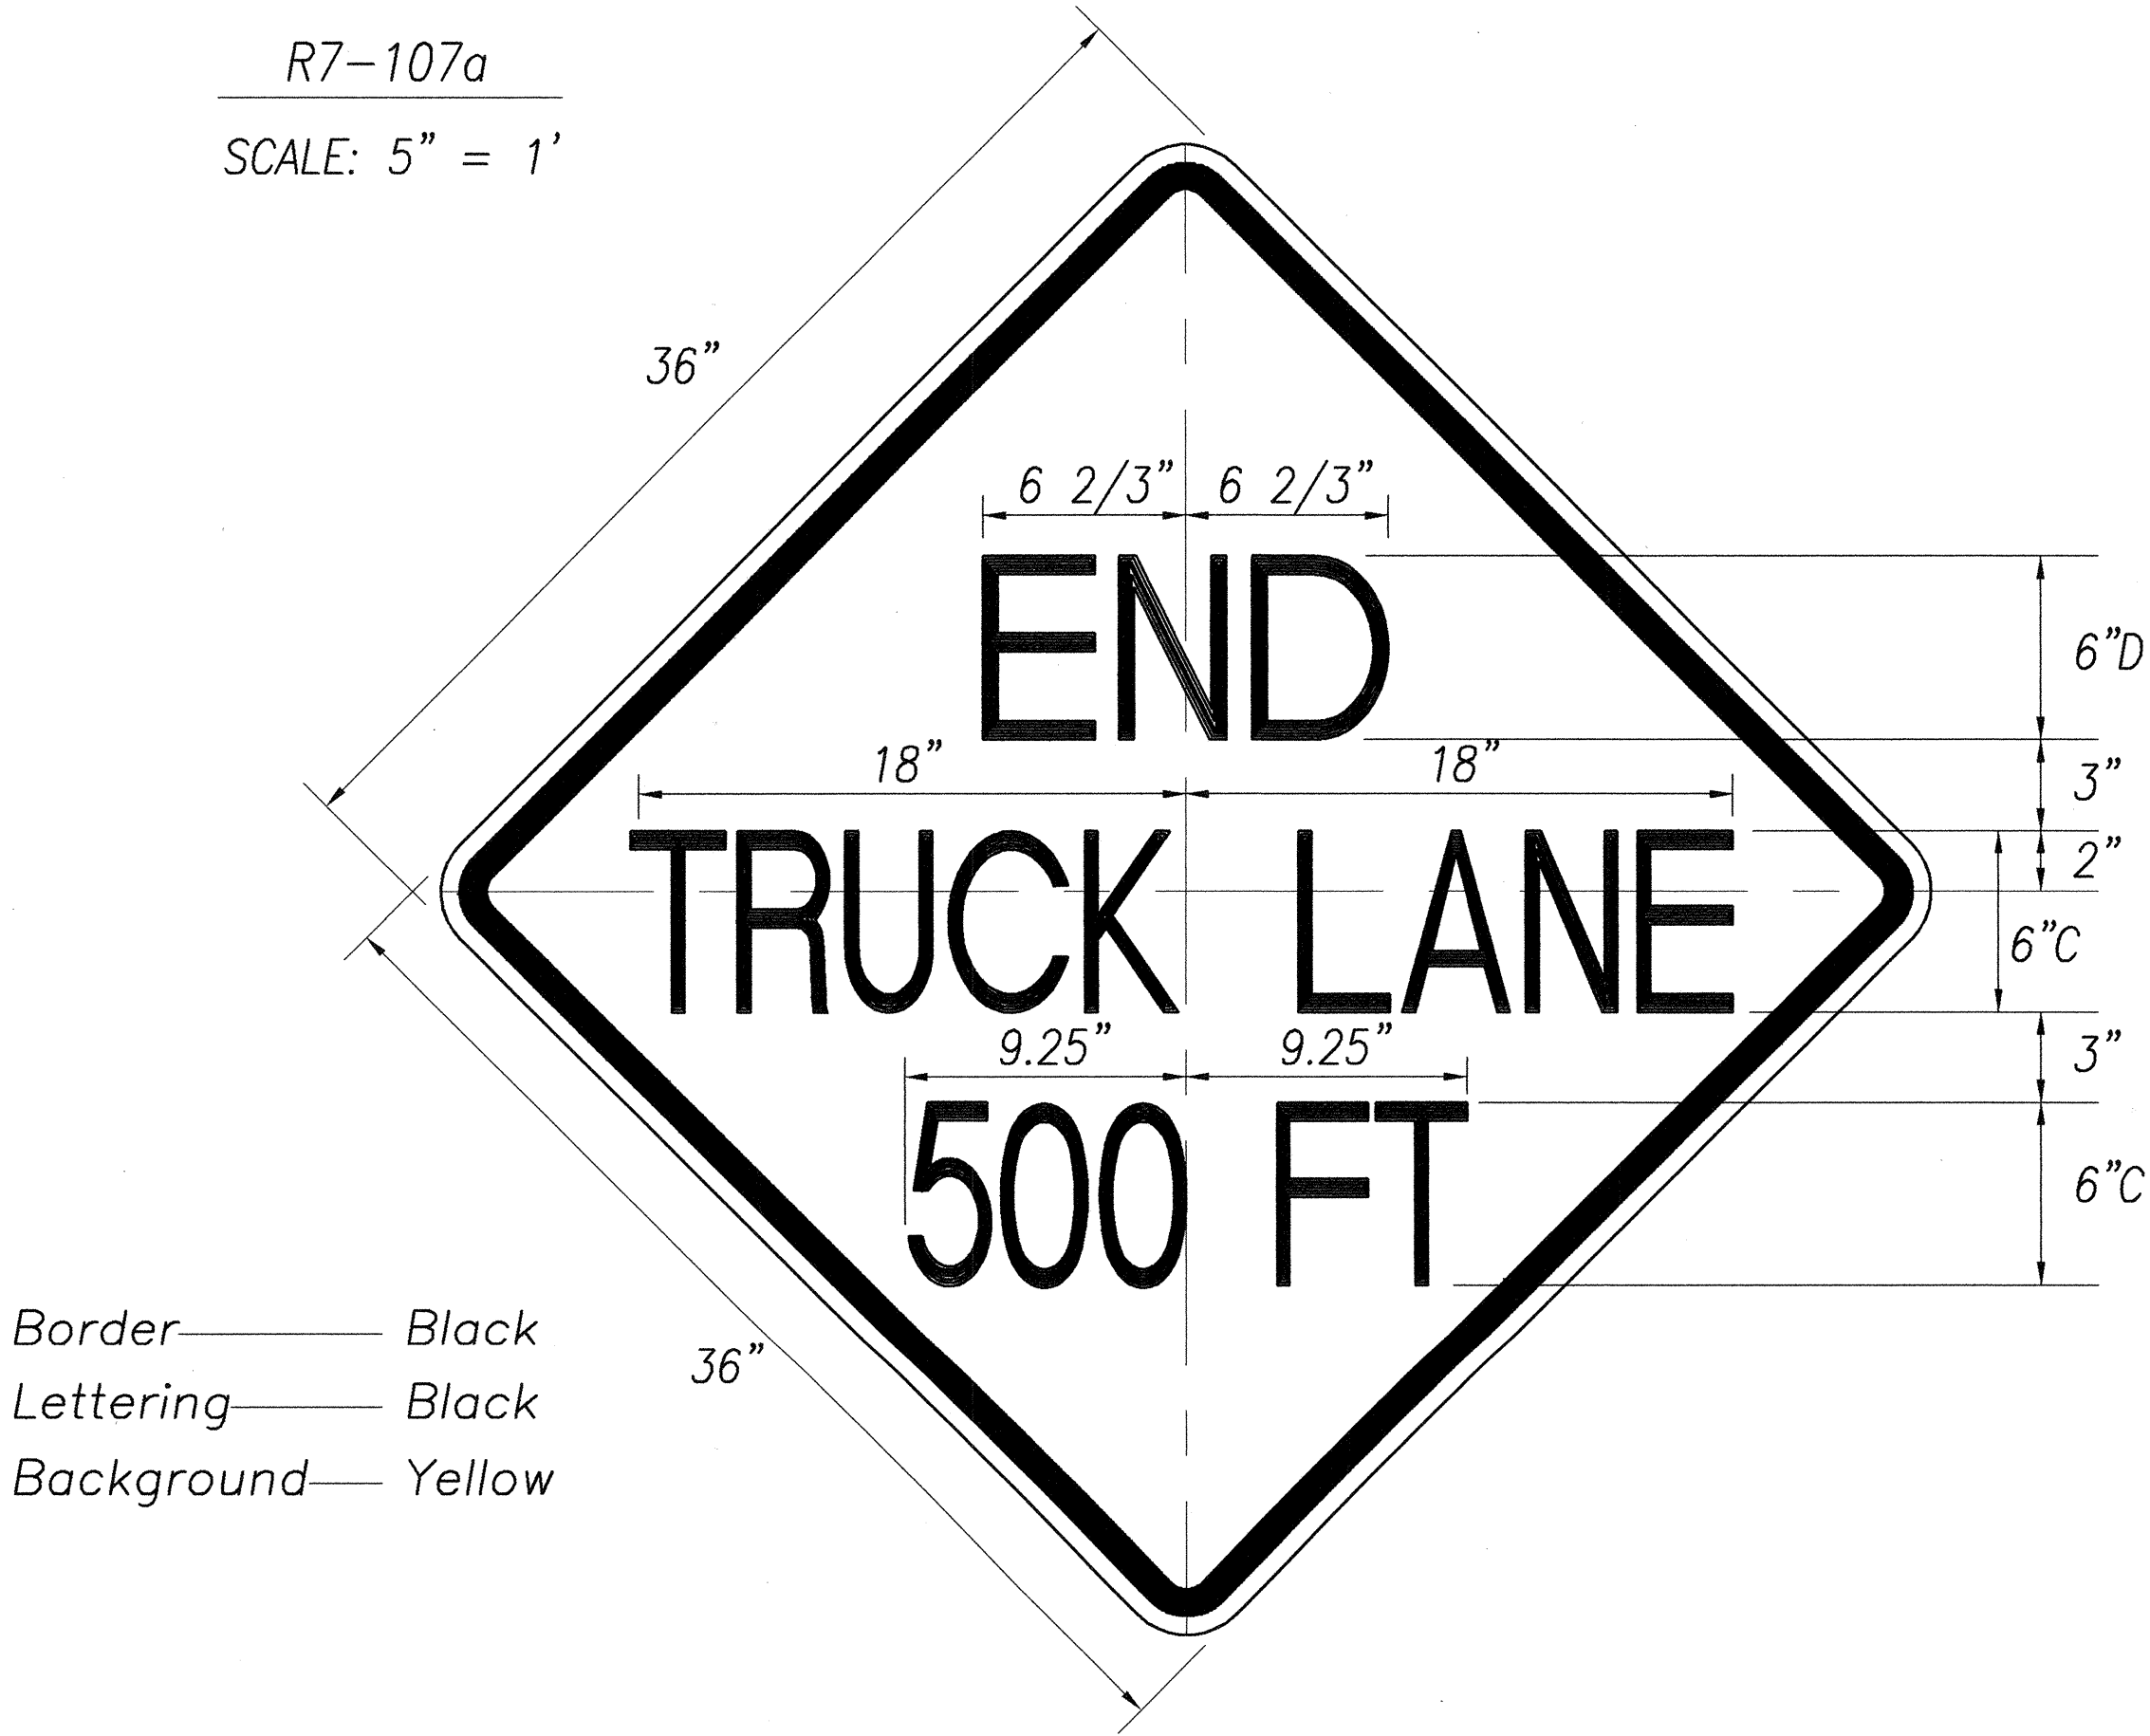


W9-3
SCALE: 2" = 1'

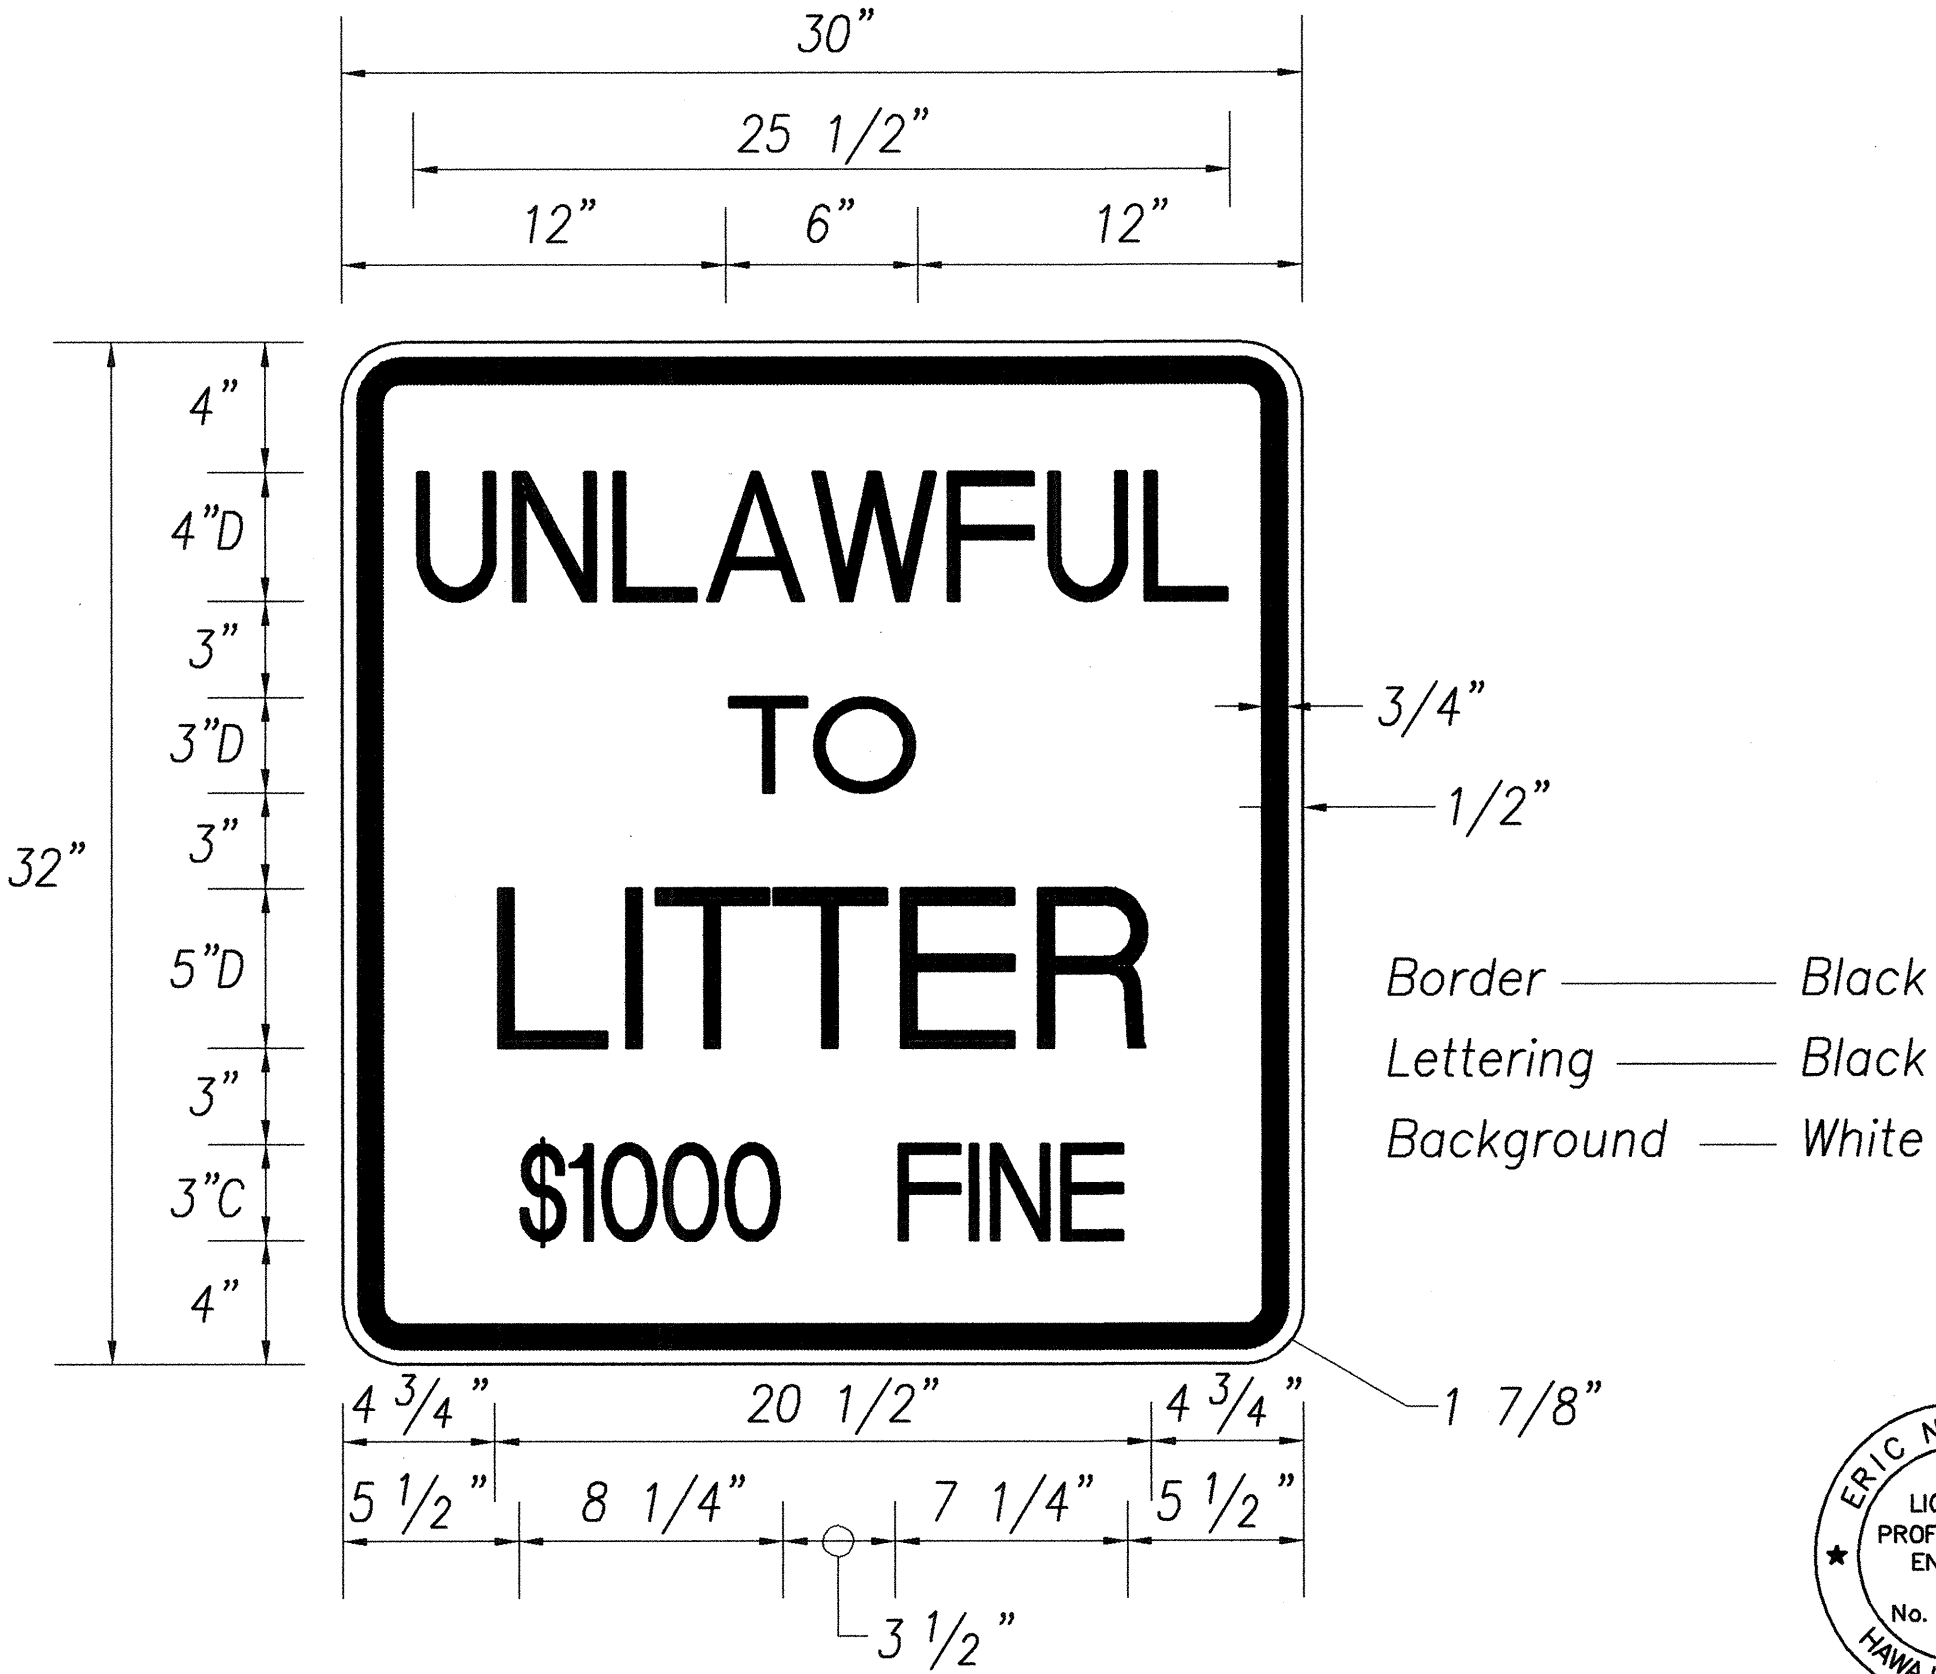

R15-1
SCALE: 2" = 1'

SURVEY PLOTTED BY	DATE
DRAWN BY	
DESIGNED BY	
QUANTITIES BY	
CHECKED BY	
ORIGINAL PLAN	
NOTE BOOK	
INVESTIGATOR	
NO.	

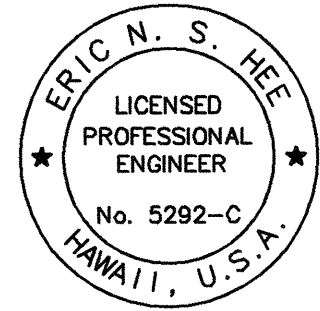

THIS WORK WAS PREPARED BY
ME OR UNDER MY SUPERVISION.
Eric N. S. Hee
ENGINEERS SURVEYORS HAWAII, INC.


STATE OF HAWAII
DEPARTMENT OF TRANSPORTATION
HIGHWAYS DIVISION

SIGN DETAILS

WAAPA ROAD/RICE STREET RESURFACING
Nawiliwili Road To Kapule Highway
Federal Aid Project No. NH-051-1(10)
Scale: As Noted Date: July, 2000


SHEET No. 1 OF 2 SHEETS

FED. ROAD DIST. NO.	STATE	FED. AID PROJ. NO.	FISCAL YEAR	SHEET NO.	TOTAL SHEETS
HAWAII	HAW.	NH-051-1(10)	2001	34	34

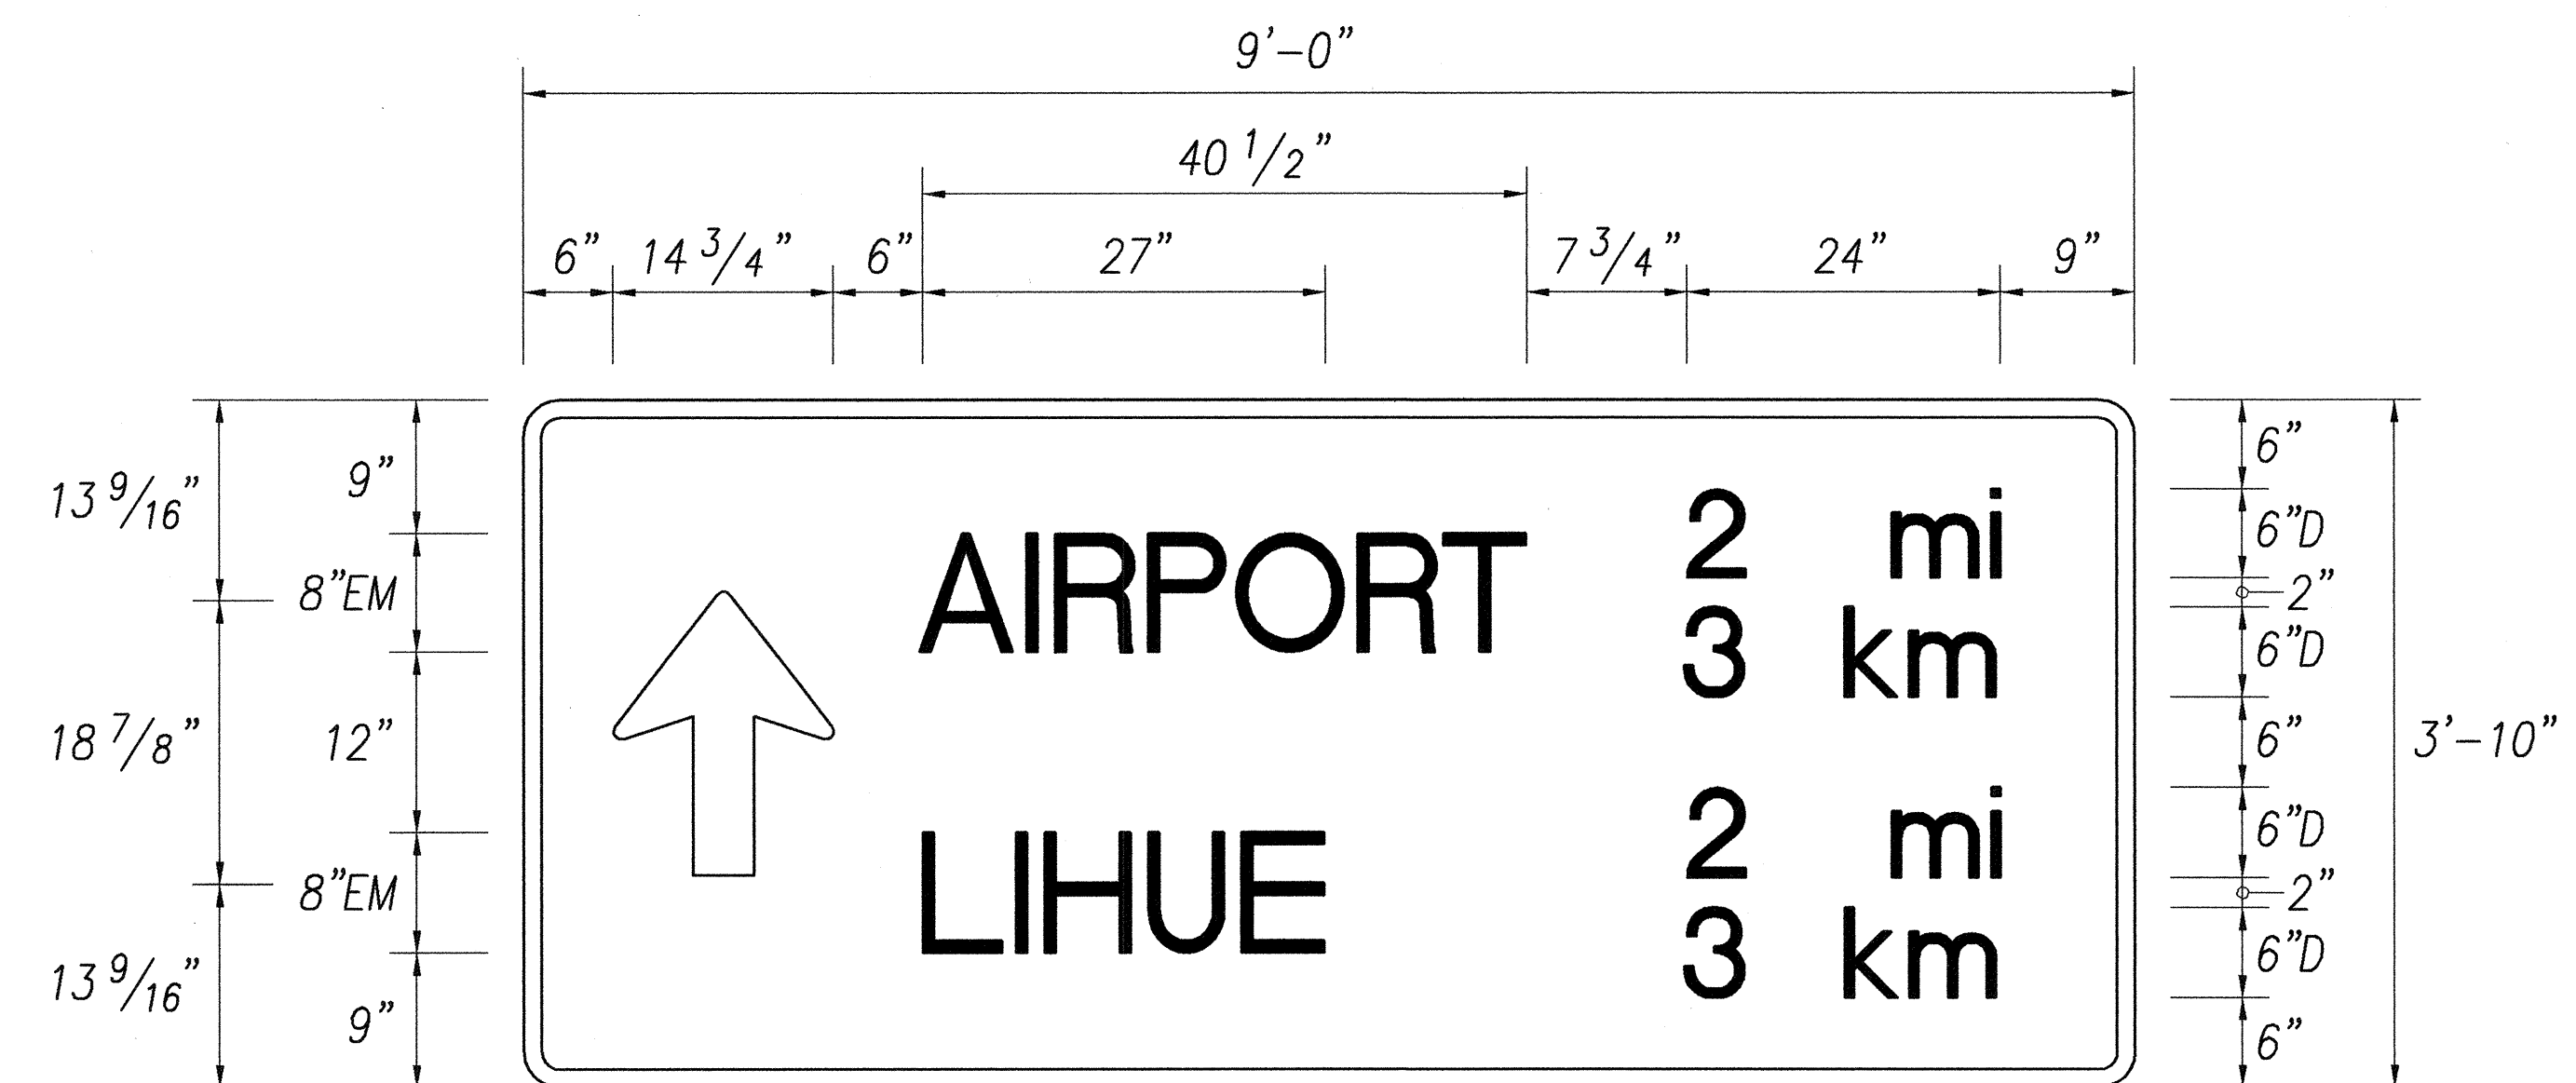

D1-1
SCALE: 1" = 1'

Border — White
Lettering — White
Background — Green

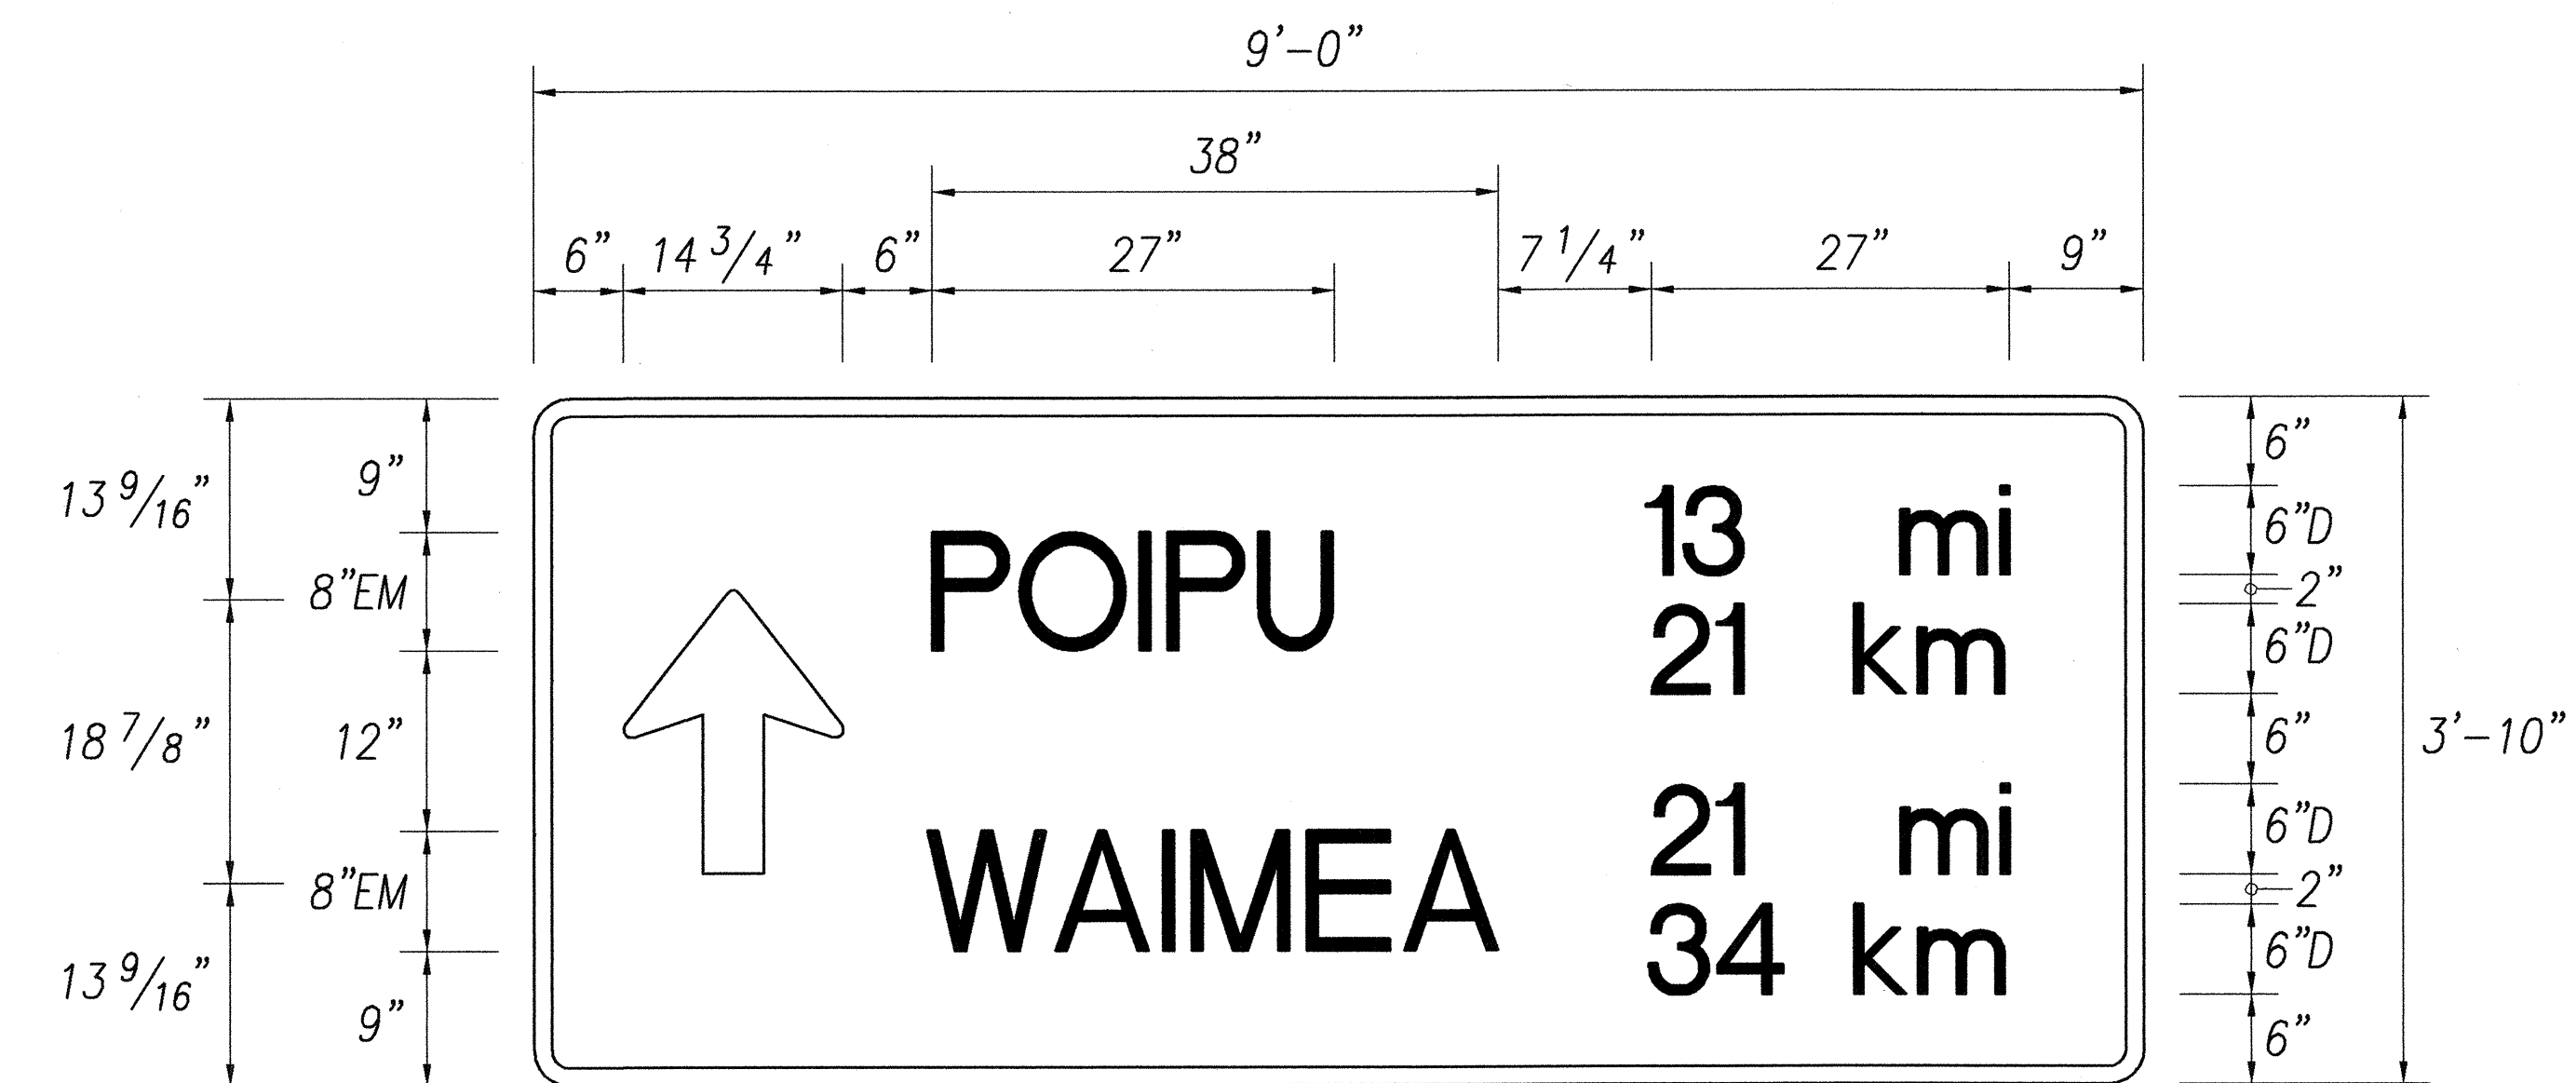


D1-2
SCALE: 1" = 1'

Border — White
Lettering — White
Background — Green

SURVEY PLOTTED BY	DATE
DRAWN BY	
INCHES BY	
QUANTITIES BY	
CHECKED BY	

ORIGINAL PLAN	No.
NOTE BOOK	
hkmgs002	
.dgn	

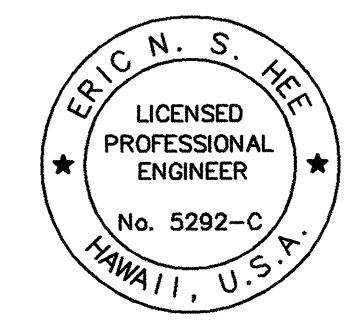

THIS WORK WAS PREPARED BY
ME OR UNDER MY SUPERVISION.
Eric N. S. Hee
ENGINEERS SURVEYORS HAWAII, INC.

STATE OF HAWAII
DEPARTMENT OF TRANSPORTATION
HIGHWAYS DIVISION

SIGN DETAILS

WAAPA ROAD/RICE STREET RESURFACING
Nawiliwili Road To Kapule Highway
Federal Aid Project No. NH-051-1(10)
Scale: As Noted Date: May 2000
SHEET No. 2 OF 2 SHEETS