




FED. ROAD DIST. NO.	STATE	FED-AID PROJ. NO.	FISCAL YEAR	SHEET NO.	TOTAL SHEETS
HAWAII	HAW.	NH-051-K(011)	2011	11	25

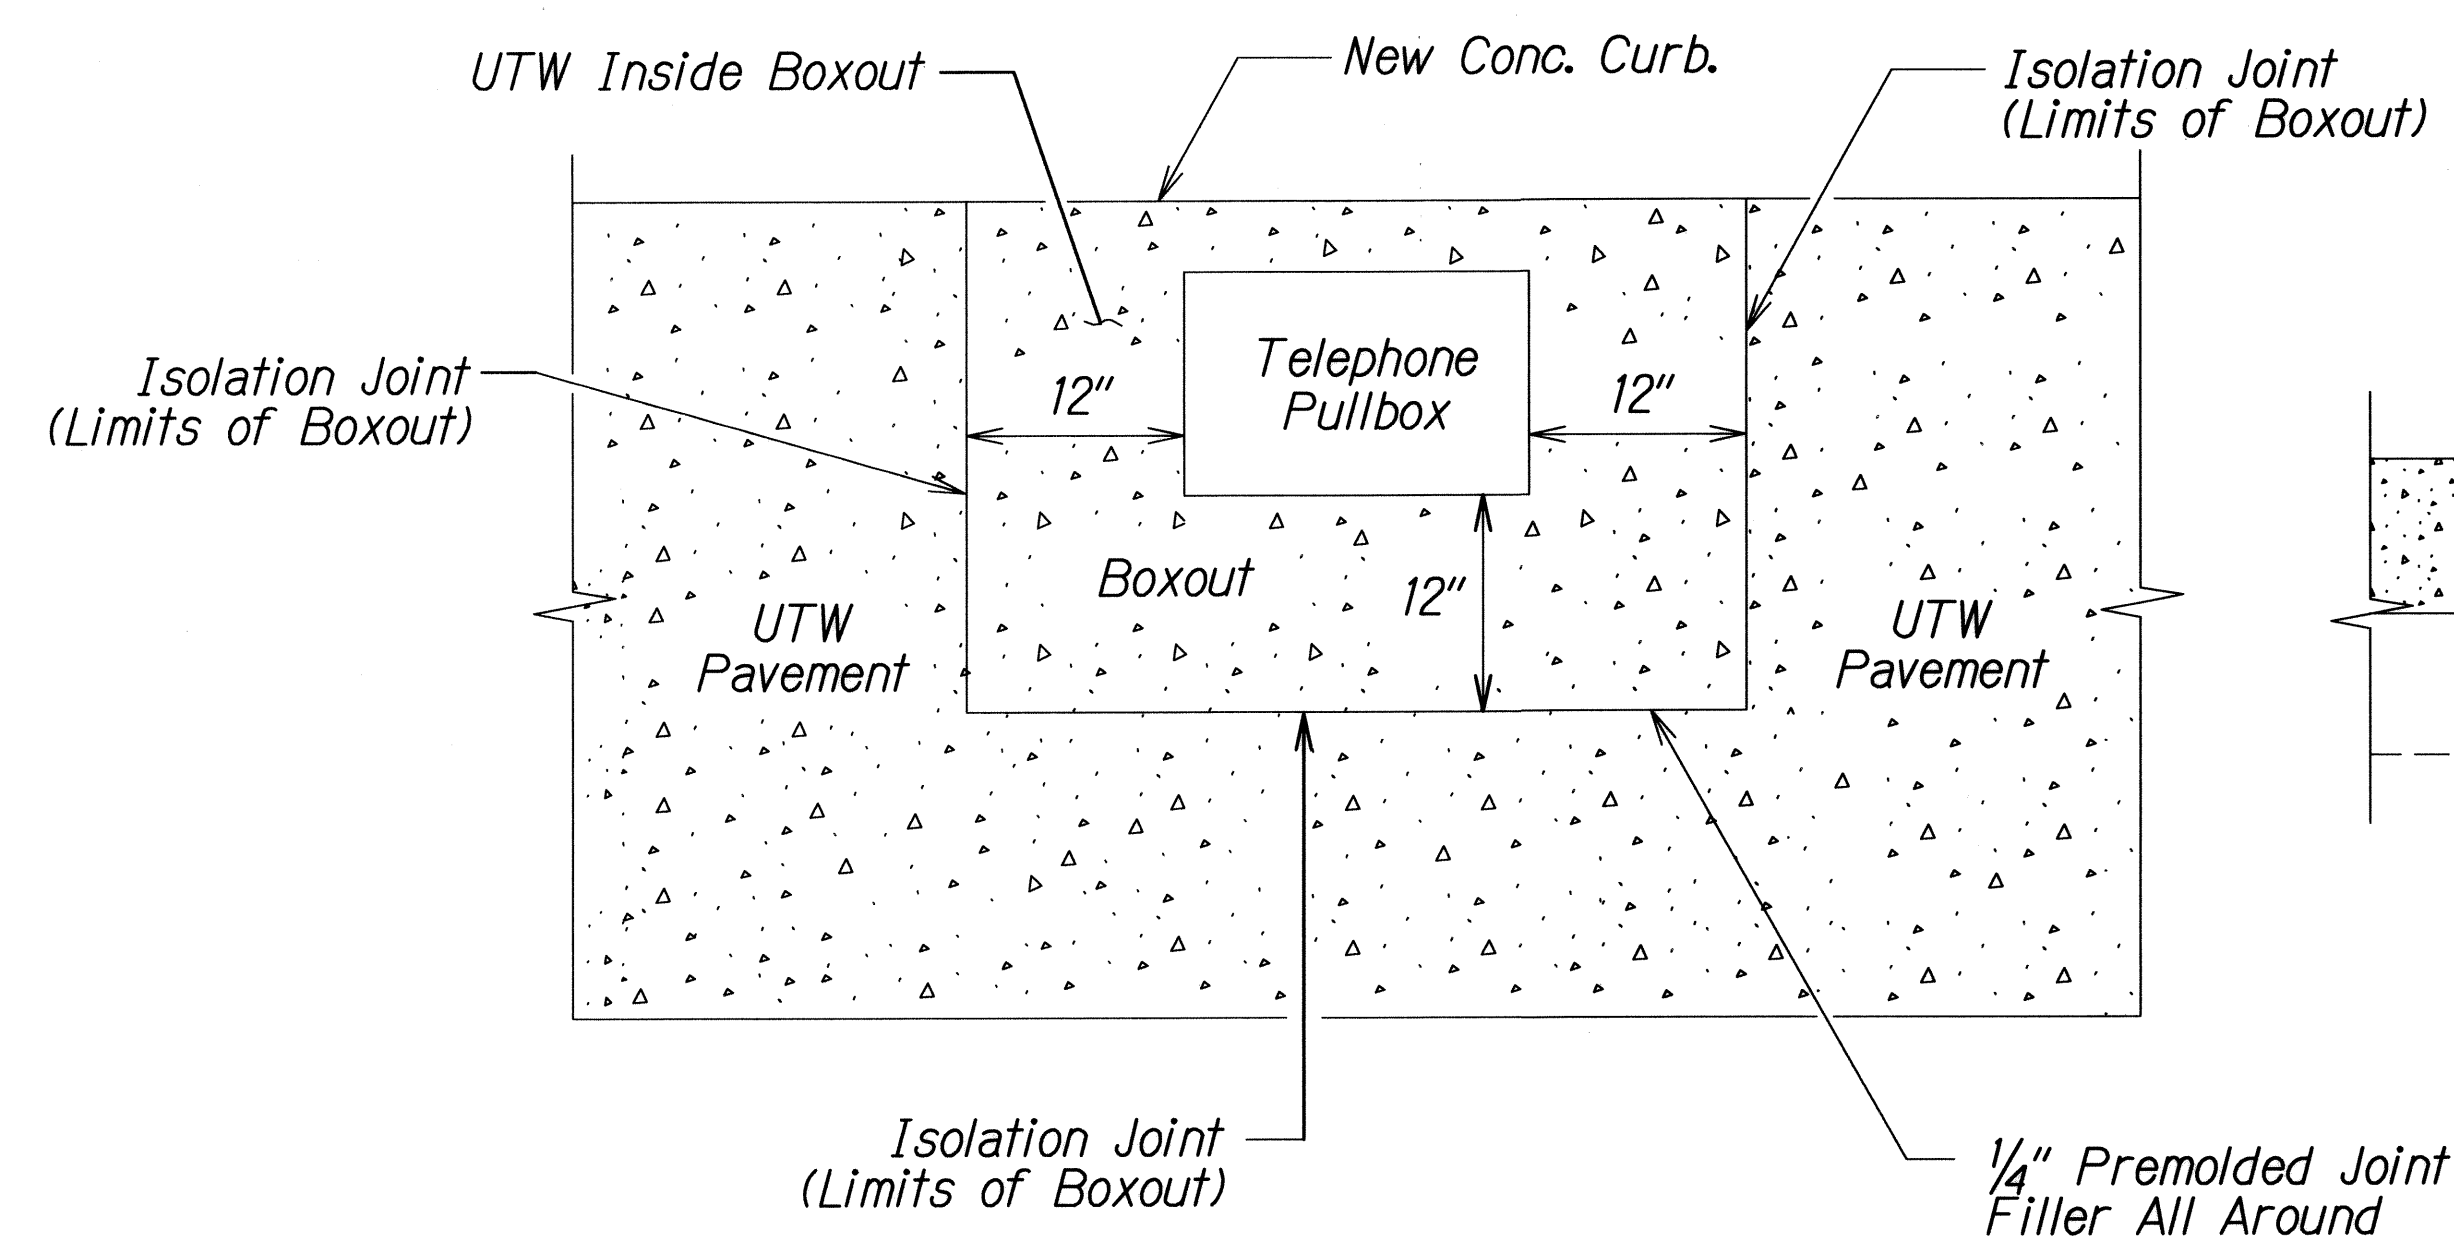


TYPICAL ISOLATION JOINT AROUND TELEPHONE PULLBOX
Scale: Not to Scale

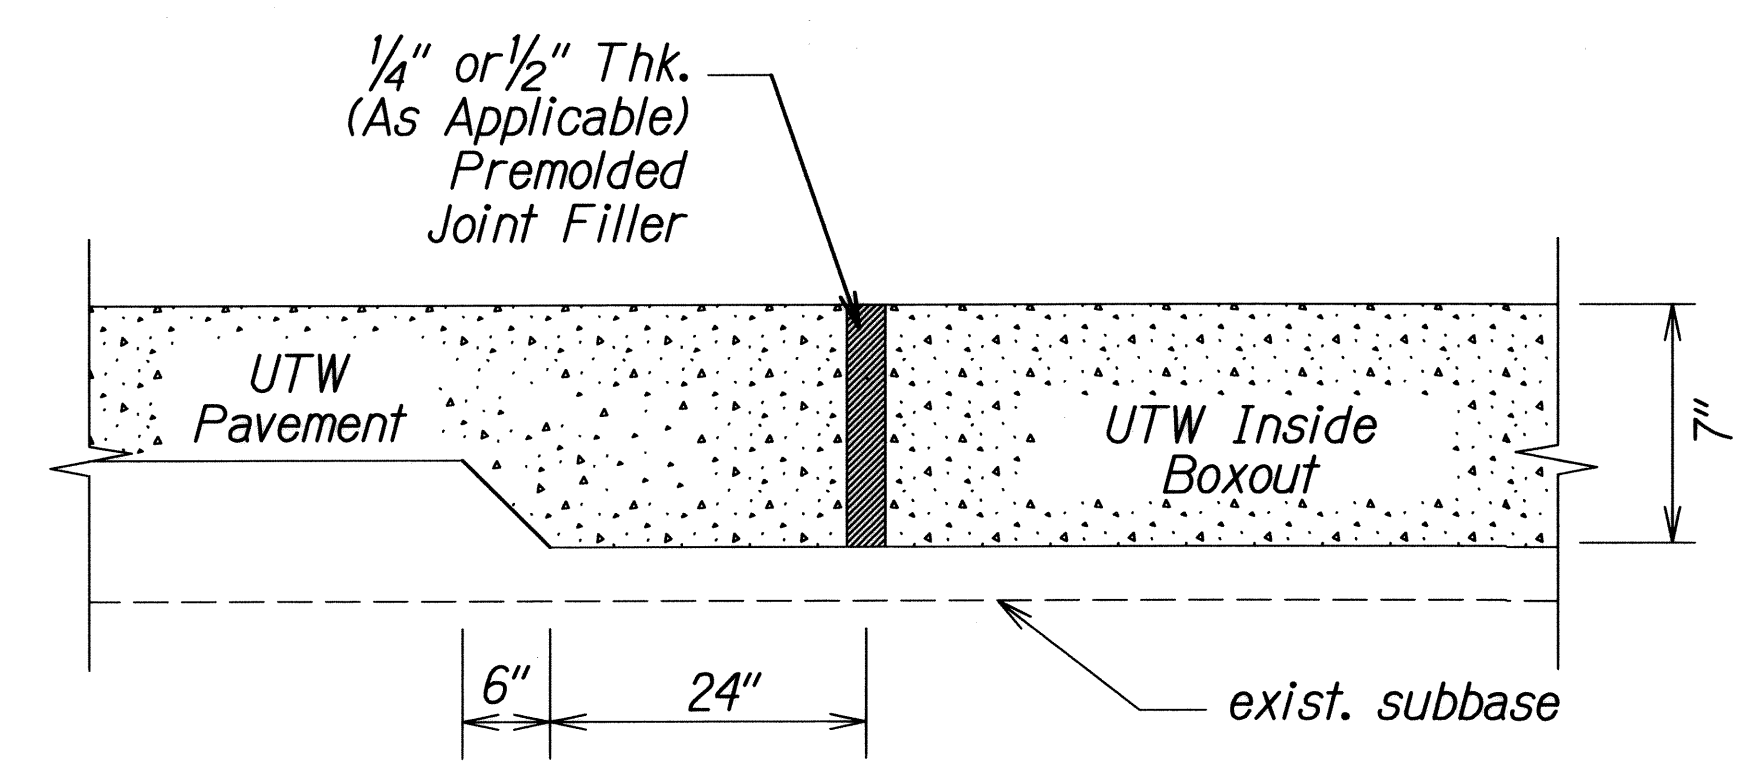


THICKENED UTW EDGE AT ISOLATION JOINT
Not to Scale

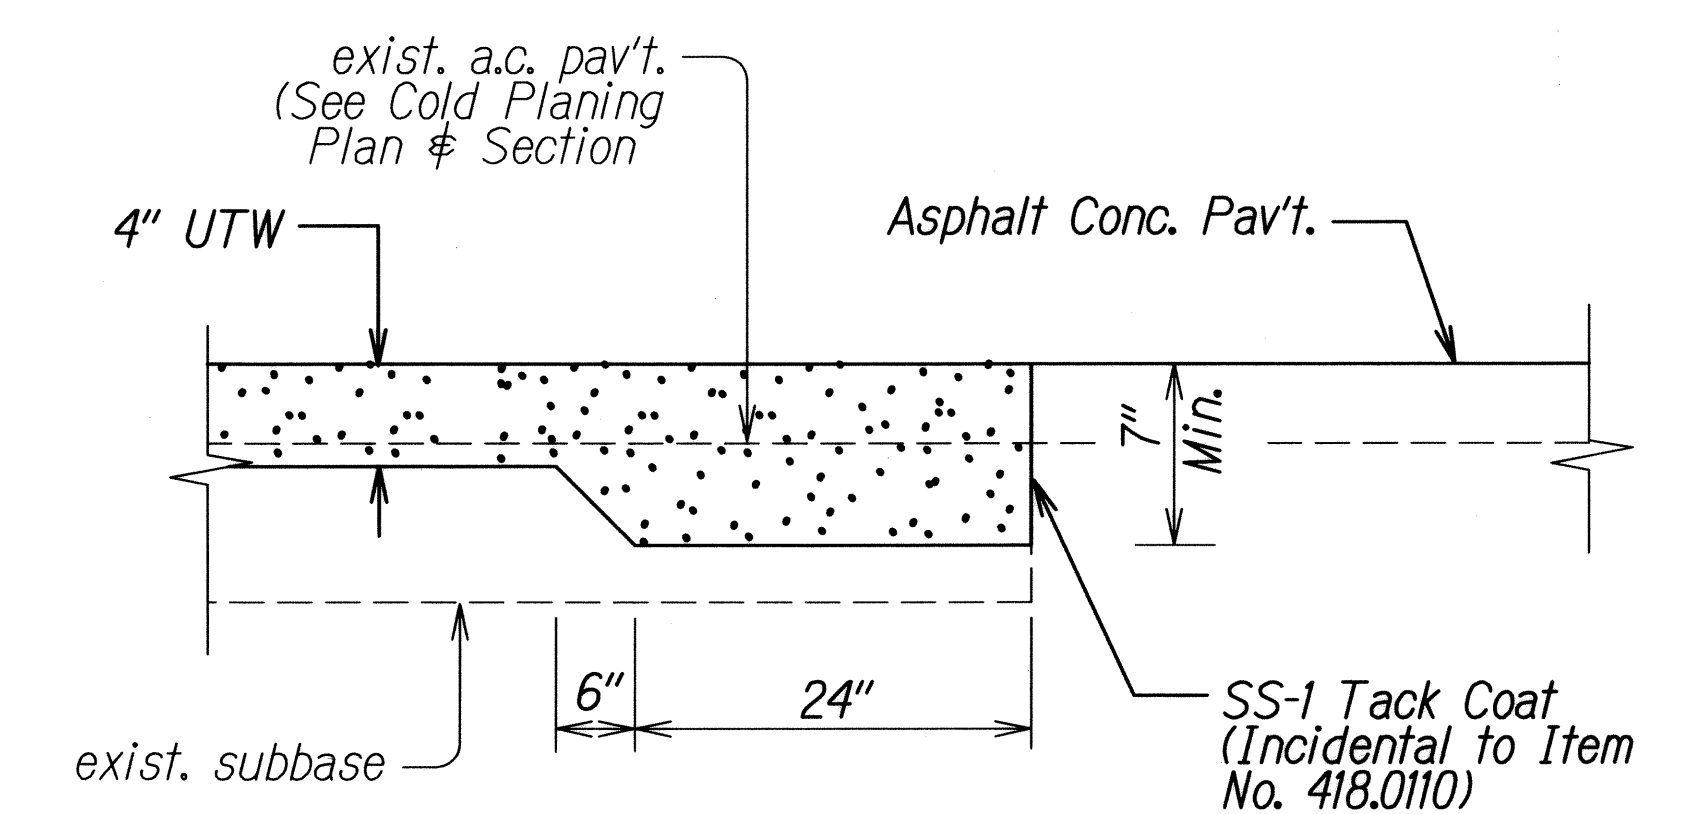


THICKENED UTW EDGE AT A.C. PAVEMENT INTERFACE
Not to Scale

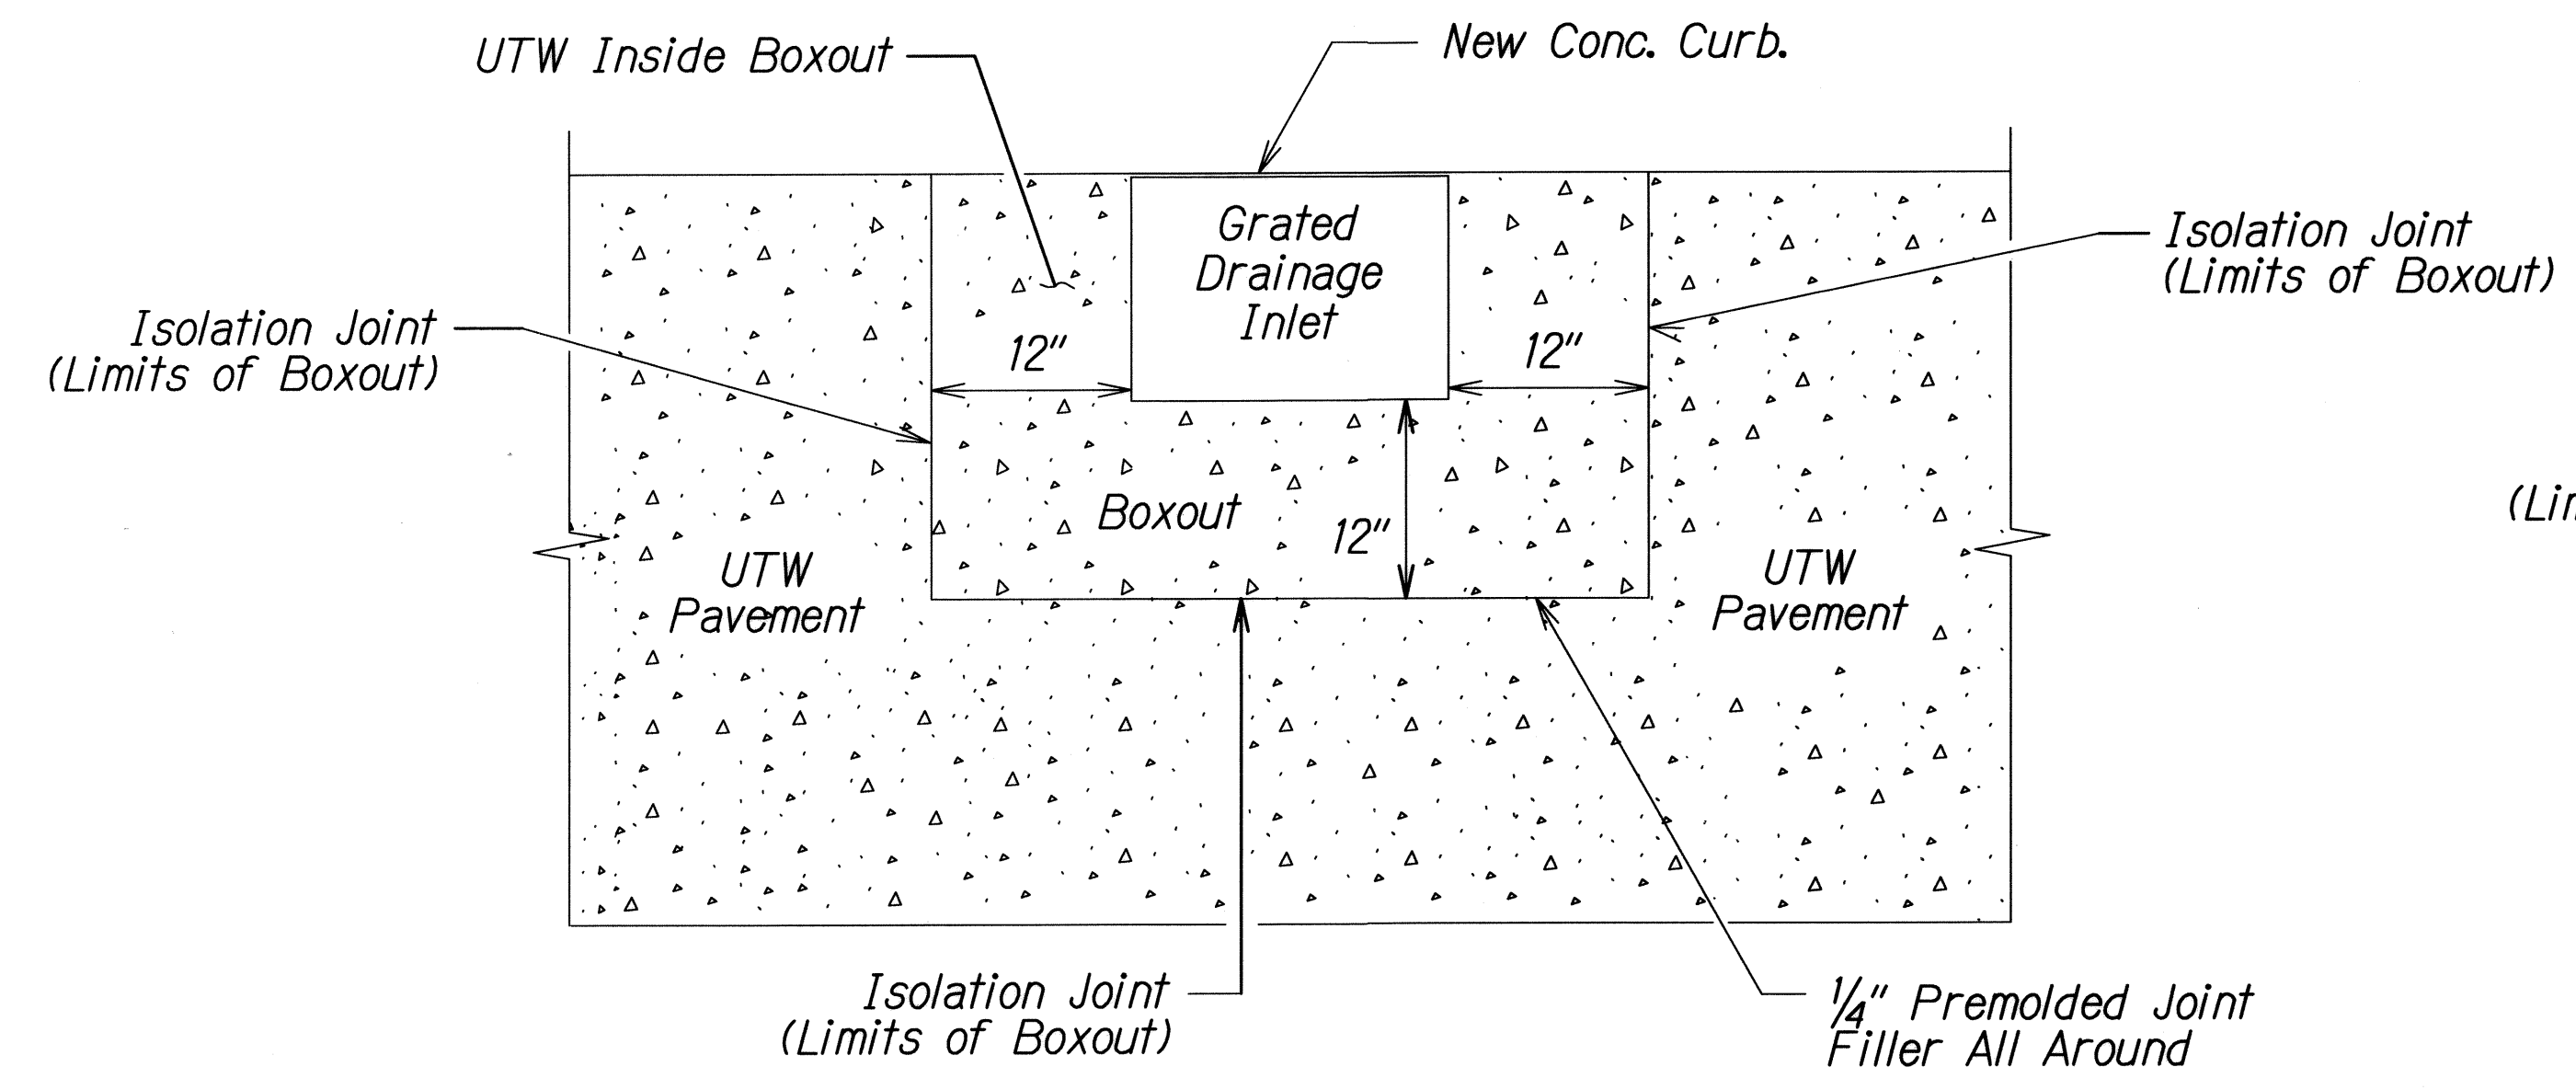

TYPICAL ISOLATION JOINT AROUND GRATED DRAINAGE INLET A-9P
Scale: Not to Scale

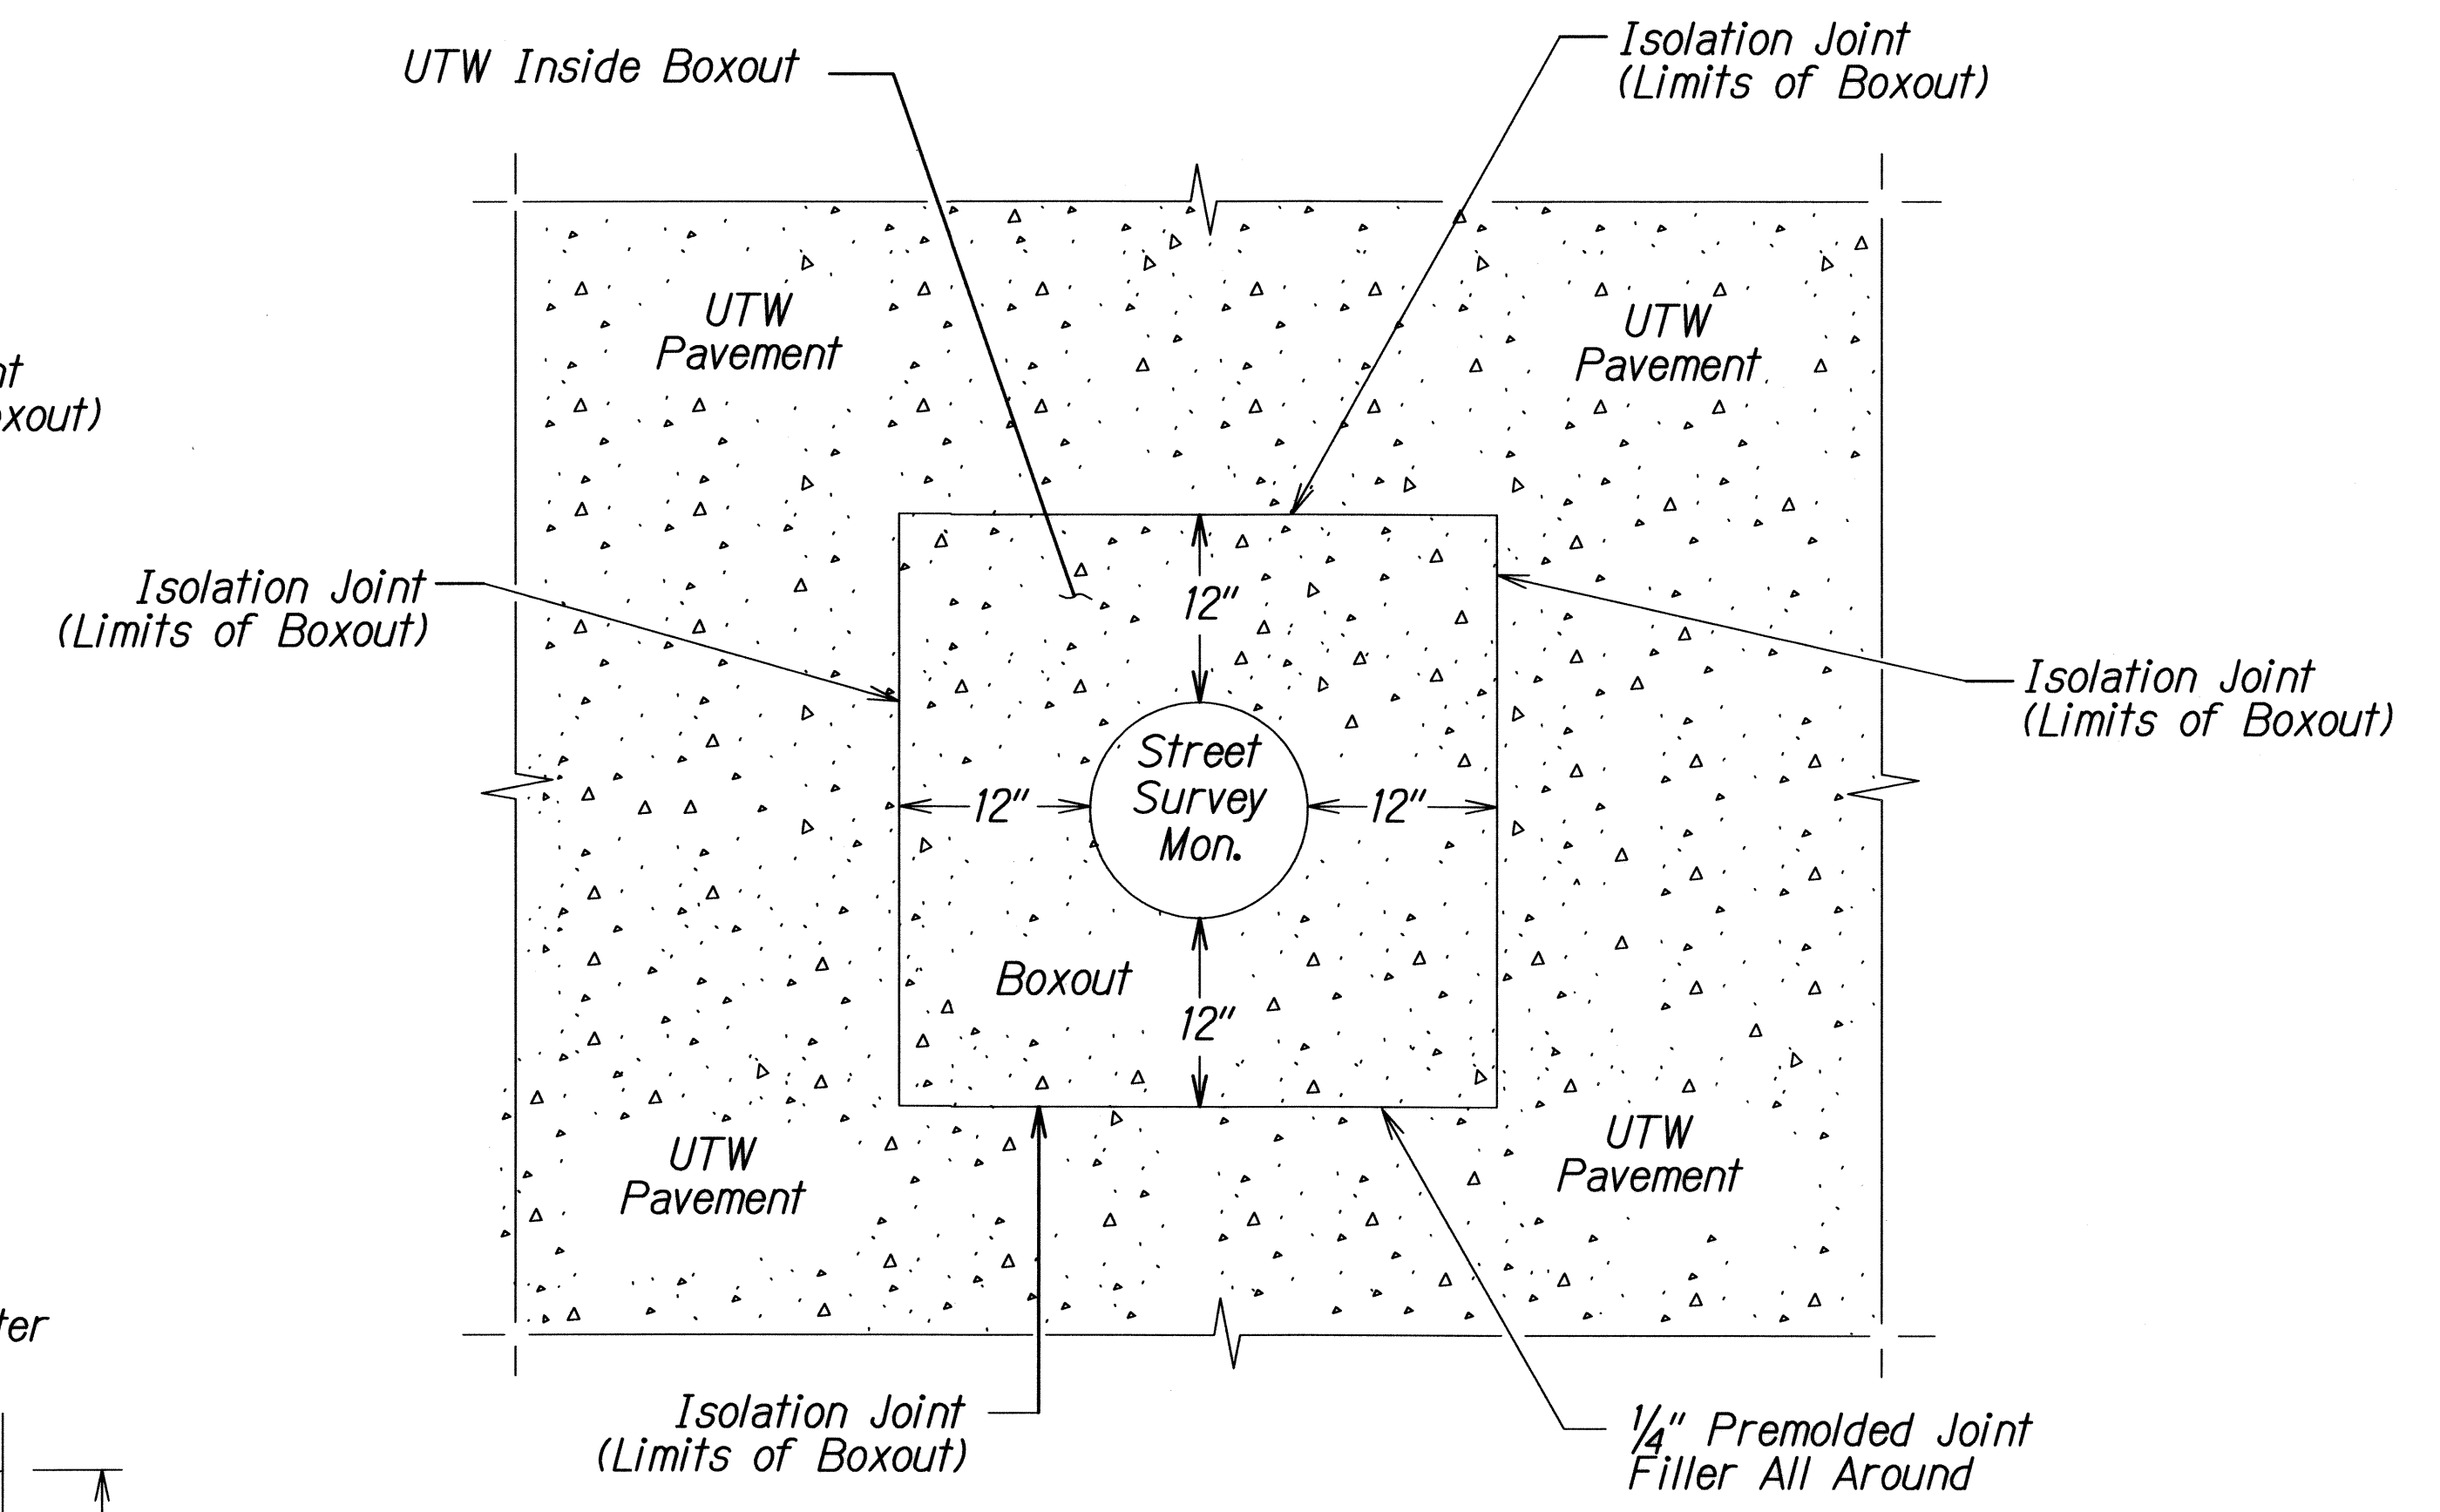

TYPICAL ISOLATION JOINT AROUND STREET SURVEY MONUMENT
Scale: Not to Scale

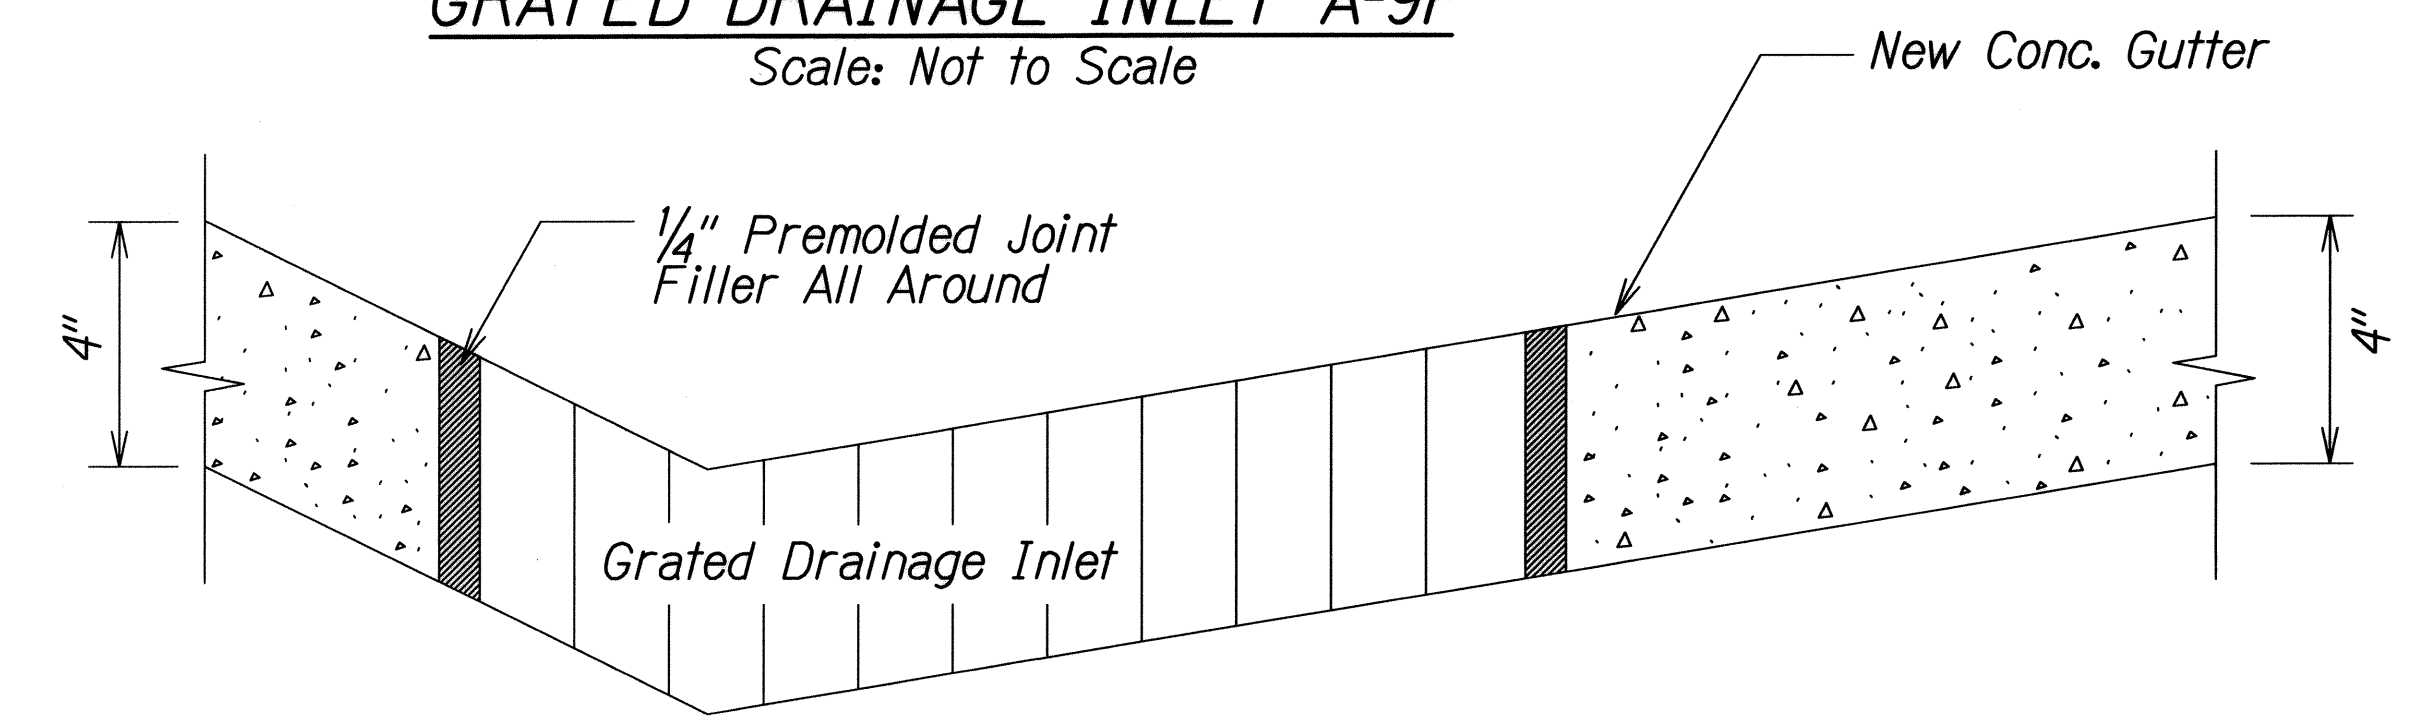

TYPICAL ISOLATION JOINT AROUND GRATED DRAINAGE INLET (V STEEL FRAME)
Scale: Not to Scale

Note: Premolded joint fillers shall be considered incidental to various contract items and will not be paid separately.

ORIGINAL PLAN	SURVEY PLOTTED BY	DATE
TRACED BY	DATE	
NOTED BY	DATE	
CHECKED BY	DATE	

STATE OF HAWAII
DEPARTMENT OF TRANSPORTATION
HIGHWAYS DIVISION

PAVEMENT DETAILS

KAPULE HIGHWAY RESURFACING
Ahukini Road to Kuhio Highway
Fed-Aid Proj. No. NH-051-K(011)

Not to Scale
SHEET No. 1 OF 1 SHEETS

Date: April 2011