



FED. ROAD DIST. NO.	STATE	FED-AID PROJ. NO.	FISCAL YEAR	SHEET NO.	TOTAL SHEETS
HAWAII	HAW.	NH-051-K(011)	2011	24	25

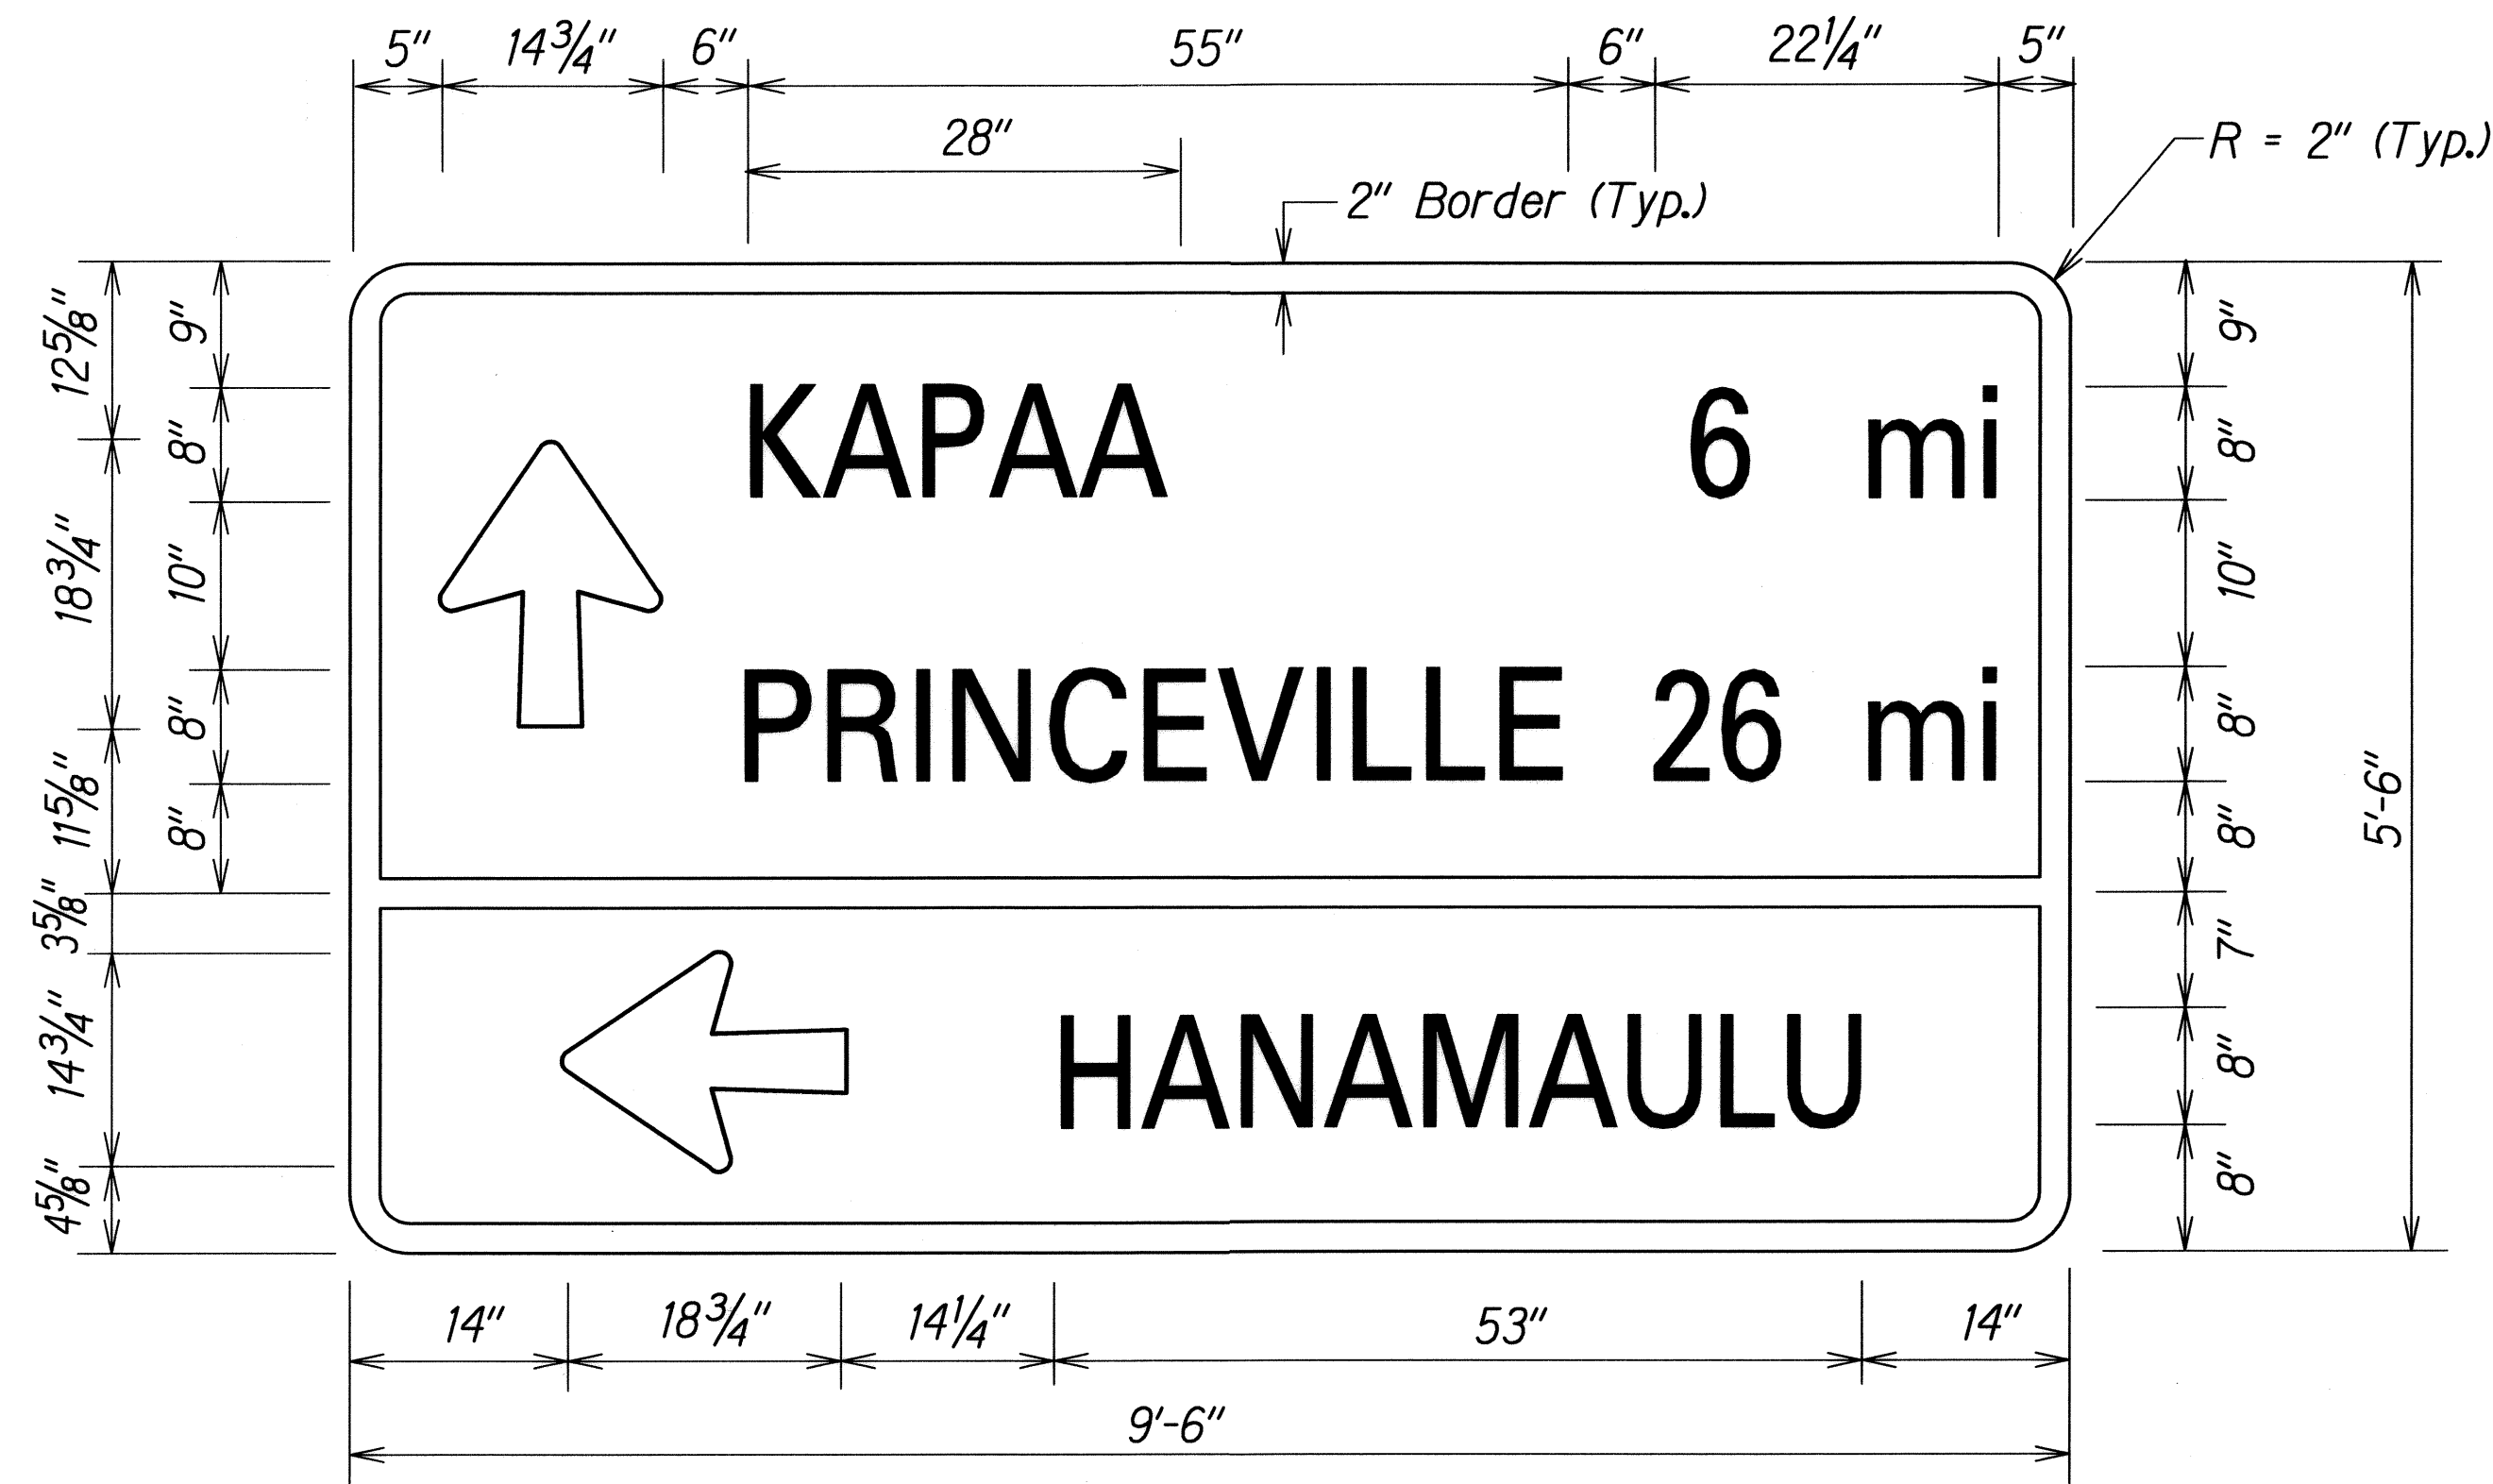


D-3
(Existing Breakaway Posts to Remain)
Scale: As Noted

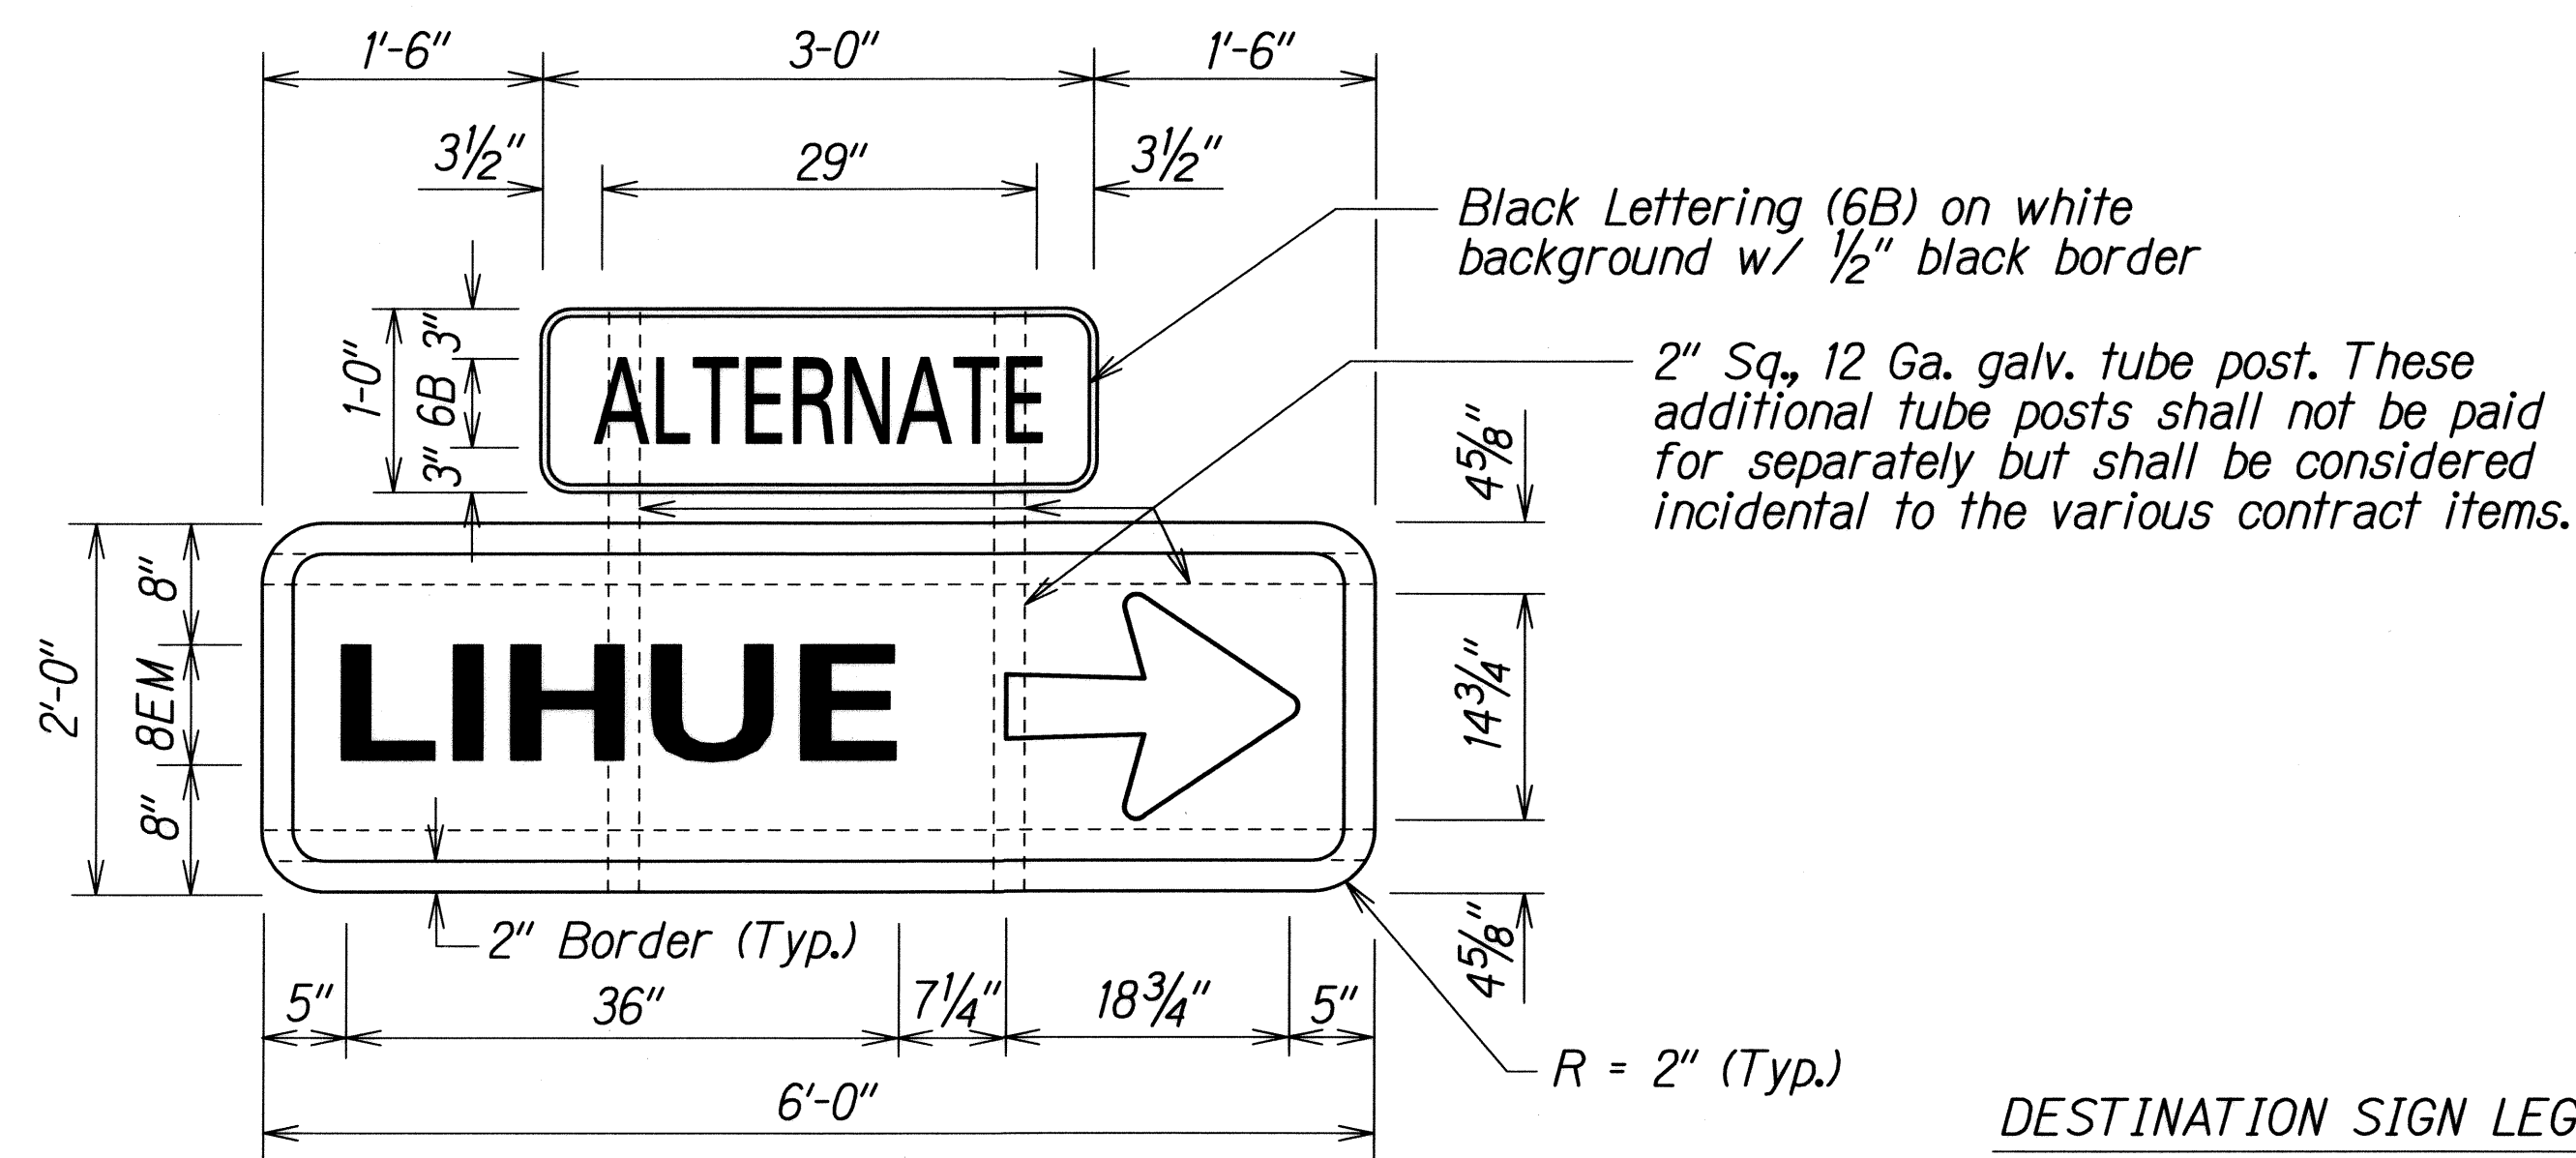

D-1
(w/ 3-2.50 lbs./ft. Galv. Flanged Channel Sign Posts)
Scale: As Noted

DESTINATION SIGN LEGEND

Legend	Color
Border	White
Lettering	White
Background	Green
Arrow	White

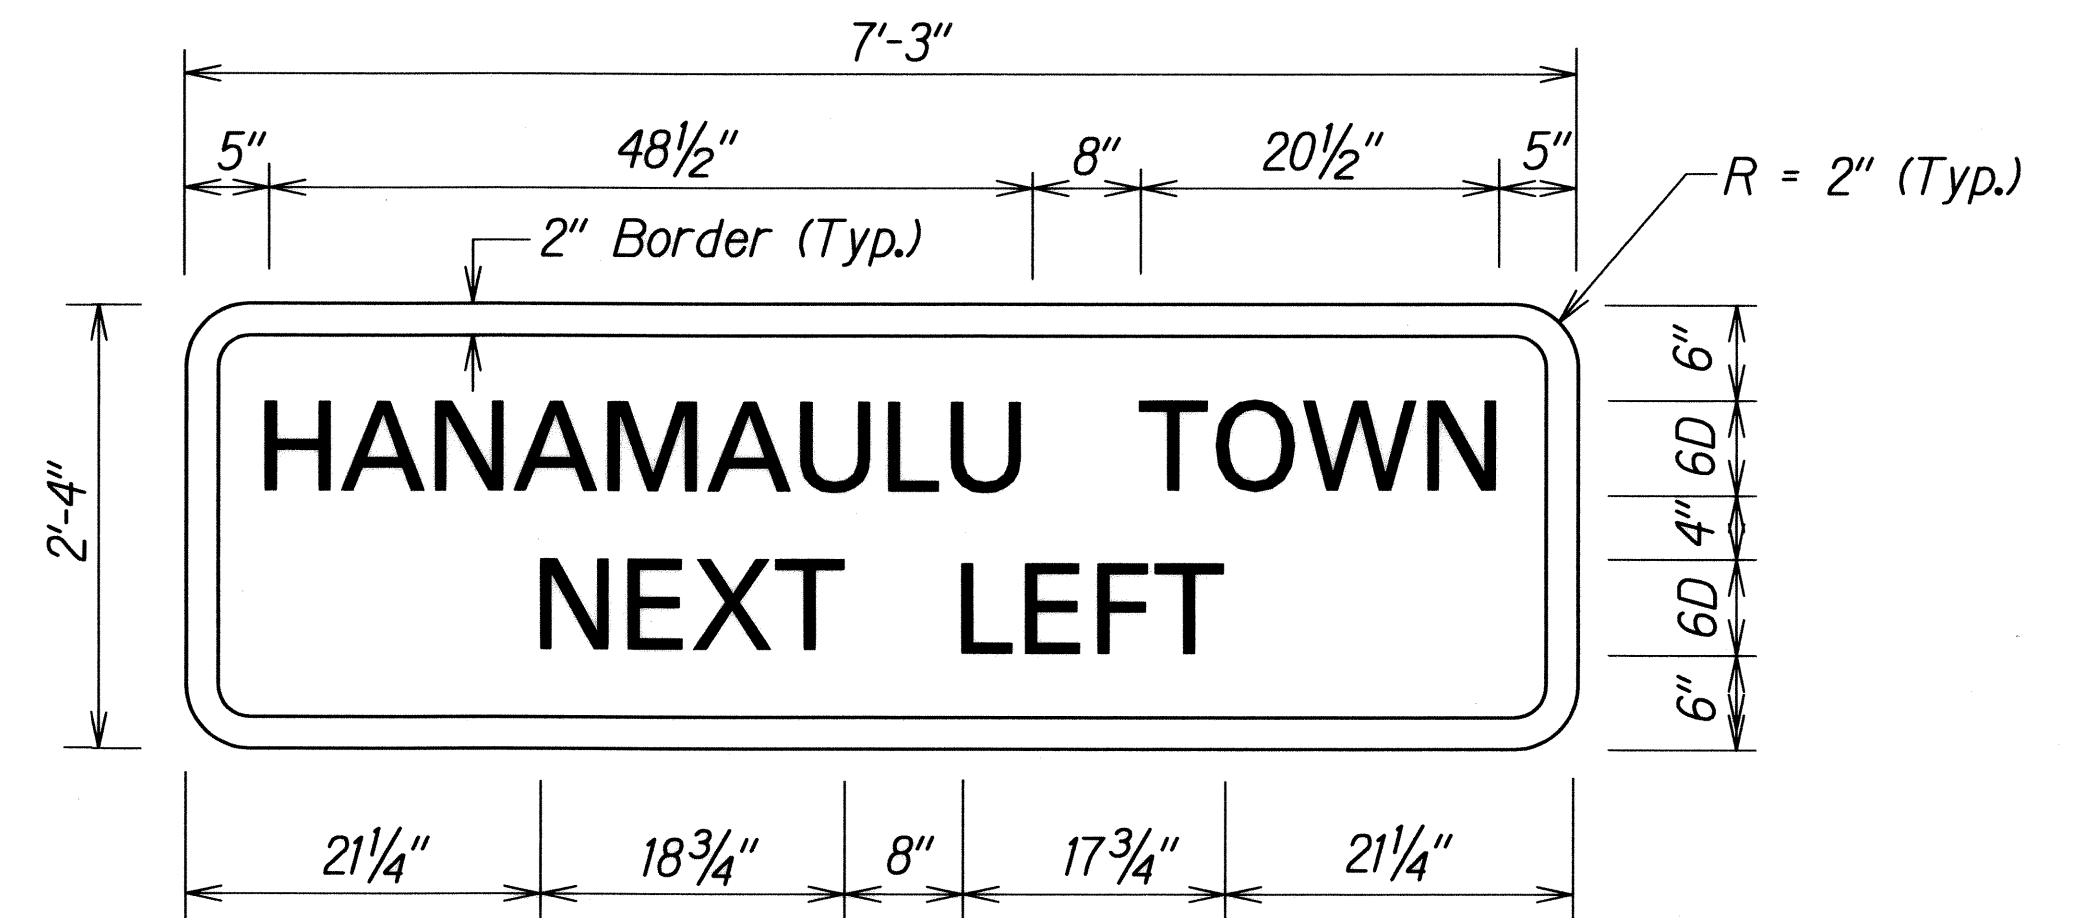

D-2
(w/ 3-2.50 lbs./ft. Galv. Flanged Channel Sign Posts)
Scale: As Noted

ROUTE MARKER ASSEMBLIES

SIGN ASSEMBLY	SIGN NO. AND MESSAGE	TYPE A ASSEMBLY		TYPE B ASSEMBLY	
		W/POST	W/O POST	W/POST	W/O POST
RMA-1	M3-3 SOUTH 51 M3-4 WEST 570 M1-6(51) M6-3 M4-3 BUSINESS M6-1(R)	—	—	1	—
RMA-2	M3-3 SOUTH 56 M3-1 NORTH 56 M1-6(56) M6-1(L) M4-3 BUSINESS M6-3	—	—	1	—
RMA-3	END 51 M3-3 M1-6(51)	1	—	—	—
TOTAL		1	0	2	0

NOTES:

- All destination signs shall be constructed with extruded aluminum panels per Standard Specifications and shall have white letterings and borders on a green background.
- Minimum clear distance between the finished grade to bottom of sign panel shall be 7 feet.
- Removal and disposal of existing destination signs including concrete foundations shall not be paid for separately but shall be considered incidental to the various contract items.

STATE OF HAWAII
DEPARTMENT OF TRANSPORTATION
HIGHWAYS DIVISION

SIGN DETAILS

KAPULE HIGHWAY RESURFACING
Ahukini Road to Kuhio Highway
Fed-Aid Proj. No. NH-051-K(011)

Scale: As Noted Date: April 2011

SHEET No. 76 OF 6 SHEETS