




FED. ROAD DIST. NO.	STATE	FISCAL PROJ. NO.	FISCAL YEAR	SHEET NO.	TOTAL SHEETS
HAWAII	HAW.	HSIP-050-1(044)	2024	15	40

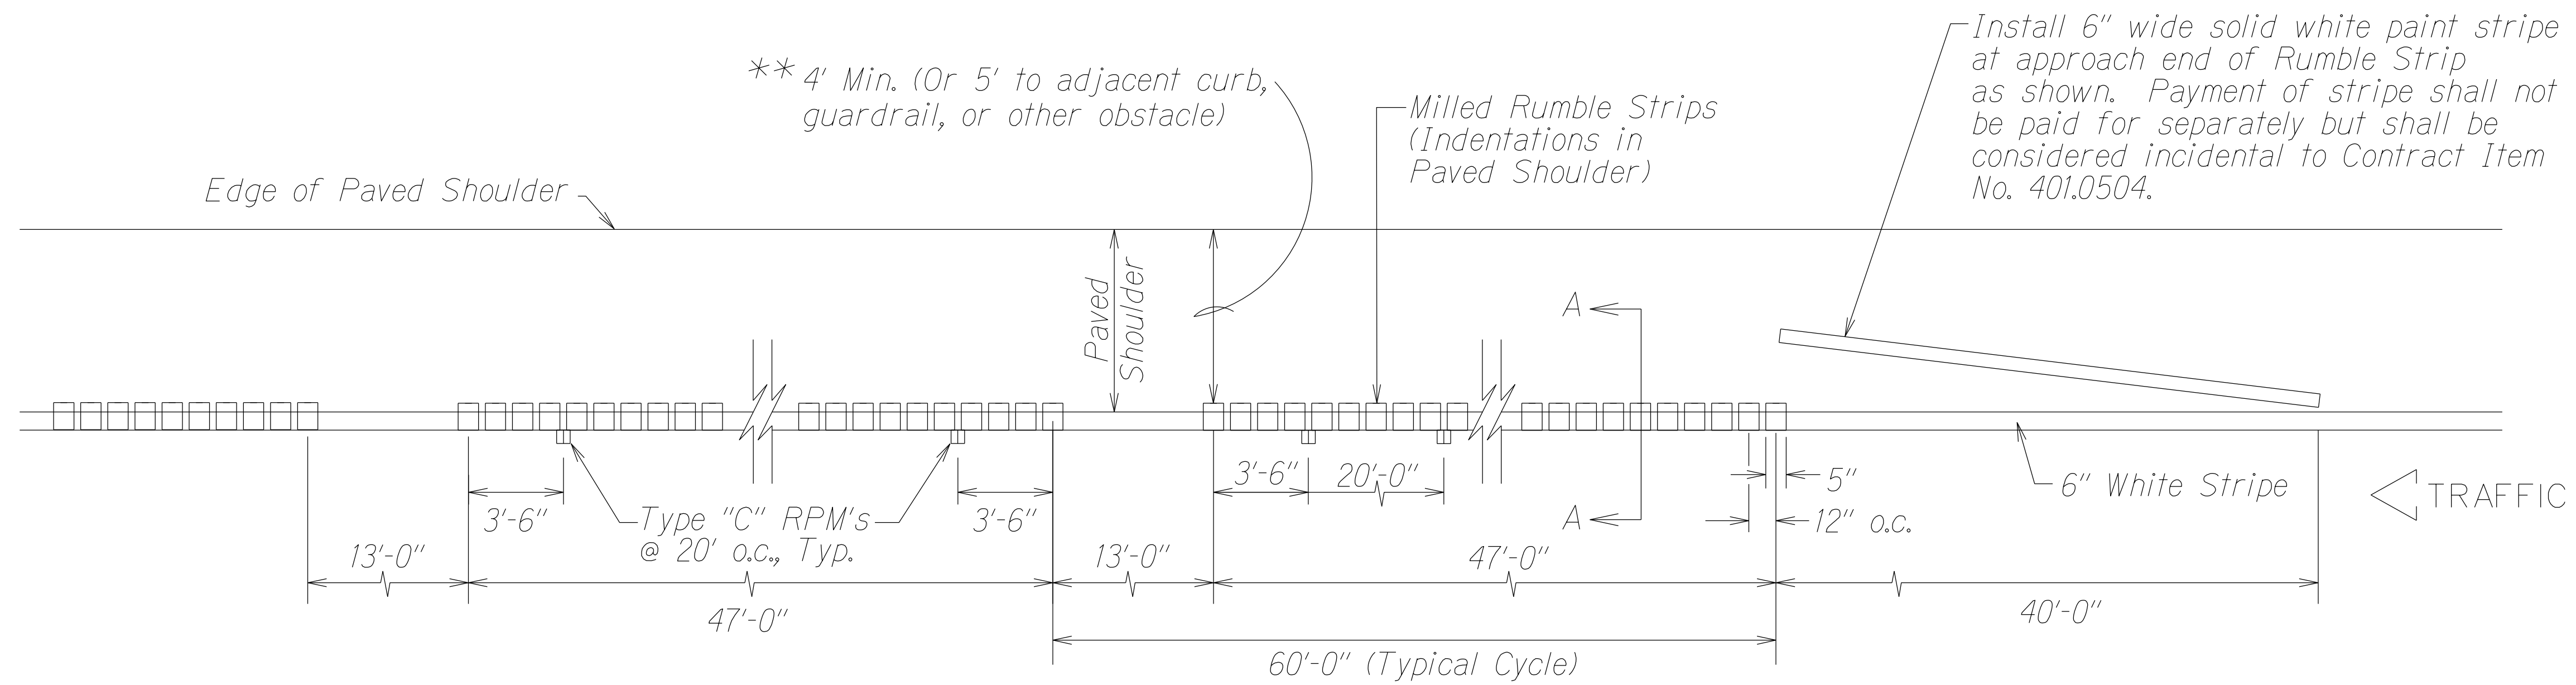

PLAN  
Not to Scale

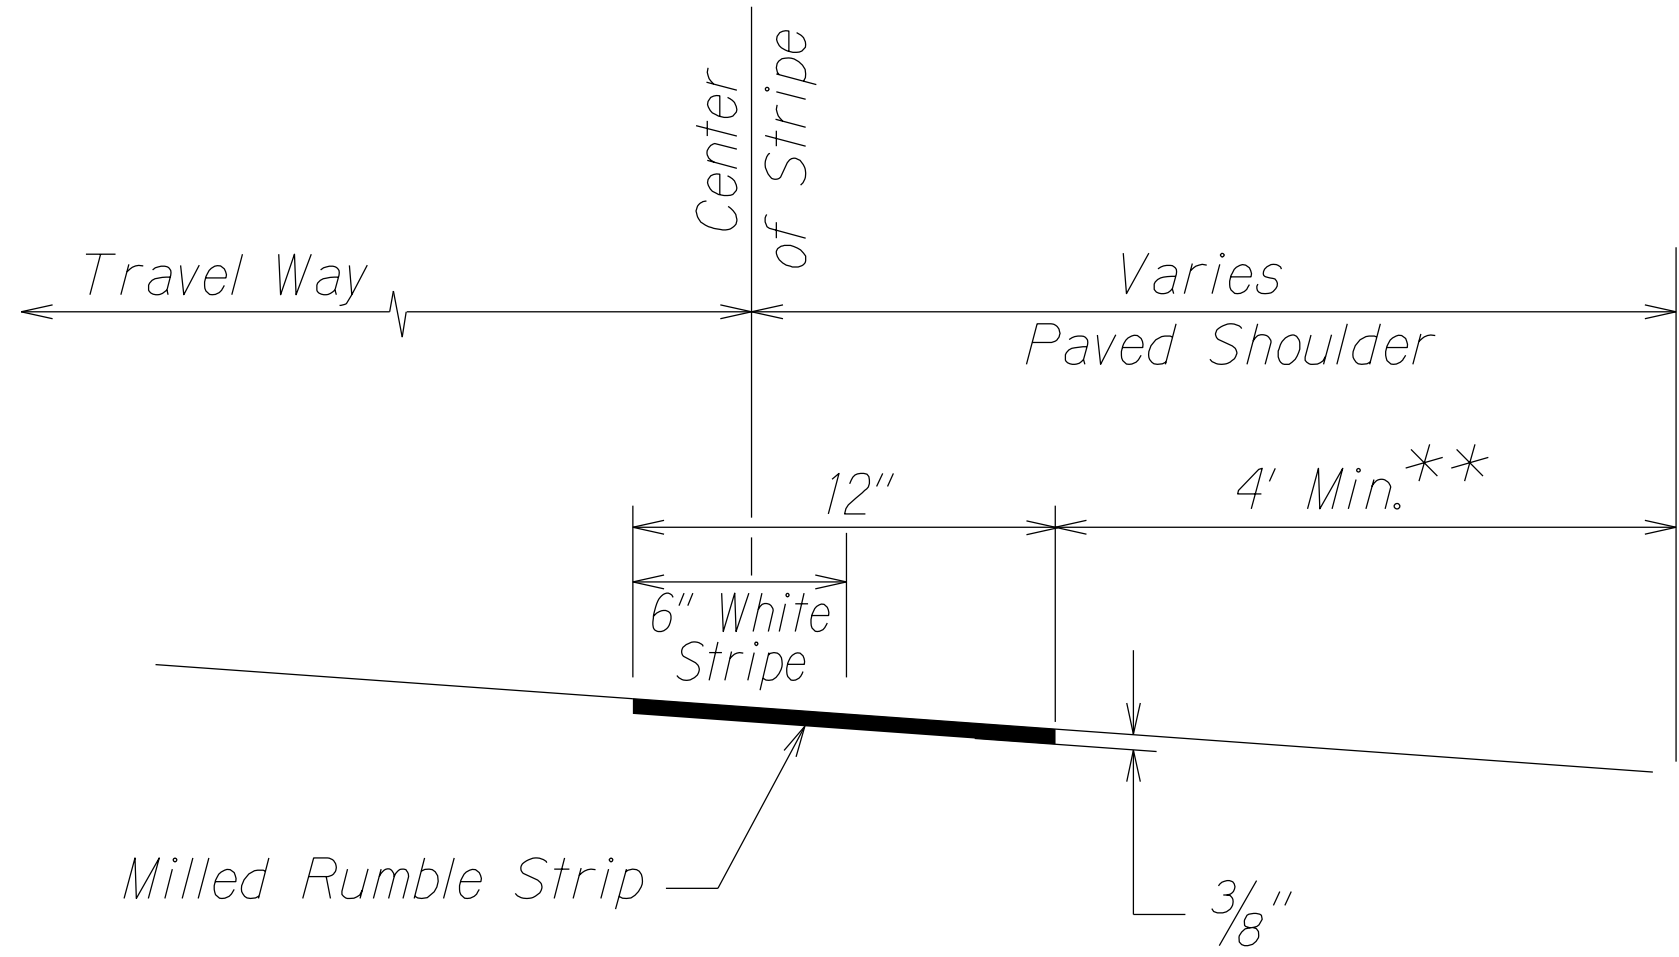

SECTION A-A  
Not to Scale

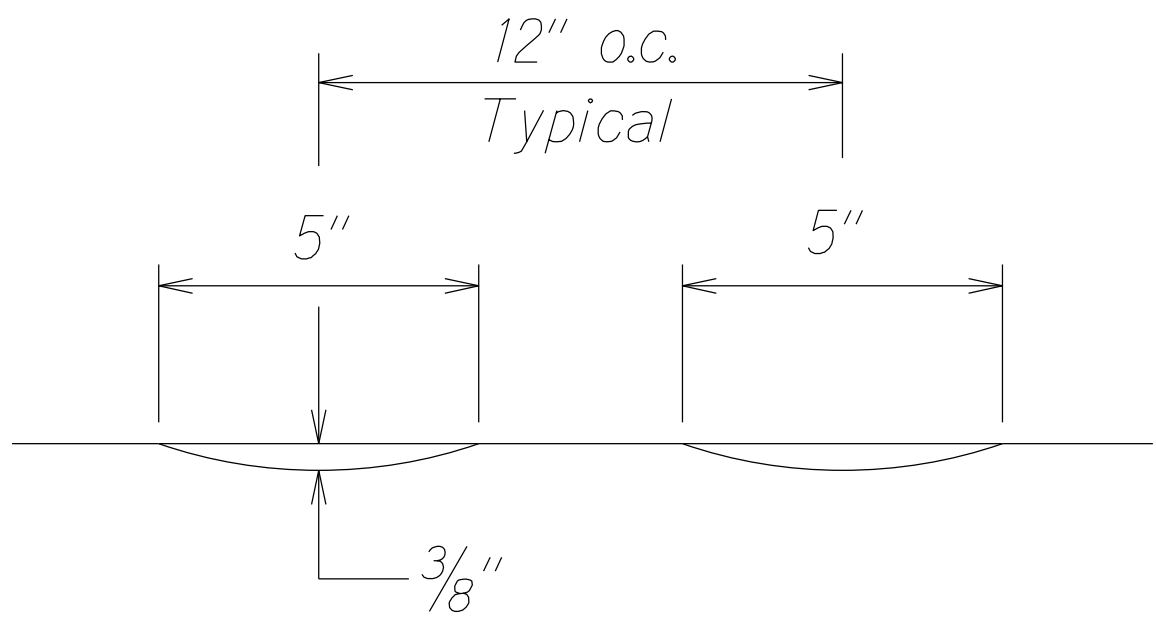

CROSS SECTION  
Not to Scale

NOTES:

1. Bicycle Friendly milled edgeline rumble strip shall not be installed where shoulder serves as a part time shoulder lane.
- \*\*2. Bicycle Friendly milled edgeline rumble strip should not be used unless 4 feet of clear shoulder width for bicycle use is available between the rumble strips and the outer edge of the paved shoulder.
3. Do not place Type "C" markers within 2 feet of the 13 feet rumble strip opening.

BICYCLE FRIENDLY MILLED EDGELINE RUMBLE STRIPS

ORIGINAL PLAN	SURVEY PLOTTED BY	DATE
NOTE BOOK	DRAWN BY	
Relating to this project	DESIGNED BY	
Number 1001201	QUANTITIES BY	
	CHECKED BY	

STATE OF HAWAII  
DEPARTMENT OF TRANSPORTATION  
HIGHWAYS DIVISION

BICYCLE FRIENDLY MILLED EDGELINE RUMBLE STRIPS, NOTES, & DETAIL

KAUMUALII HIGHWAY SAFETY IMPROVEMENTS  
Kipu Road to Omao Road  
Fed-Aid Project No. HSIP-050-1(044)  
Scale: Not to scale Date: May, 2024

SHEET No. 1 OF 1 SHEETS