




FED. ROAD DIST. NO.	STATE	FISCAL PROJ. NO.	FISCAL YEAR	SHEET NO.	TOTAL SHEETS
HAWAII	HAW.	HSIP-050-1(044)	2024	14	40

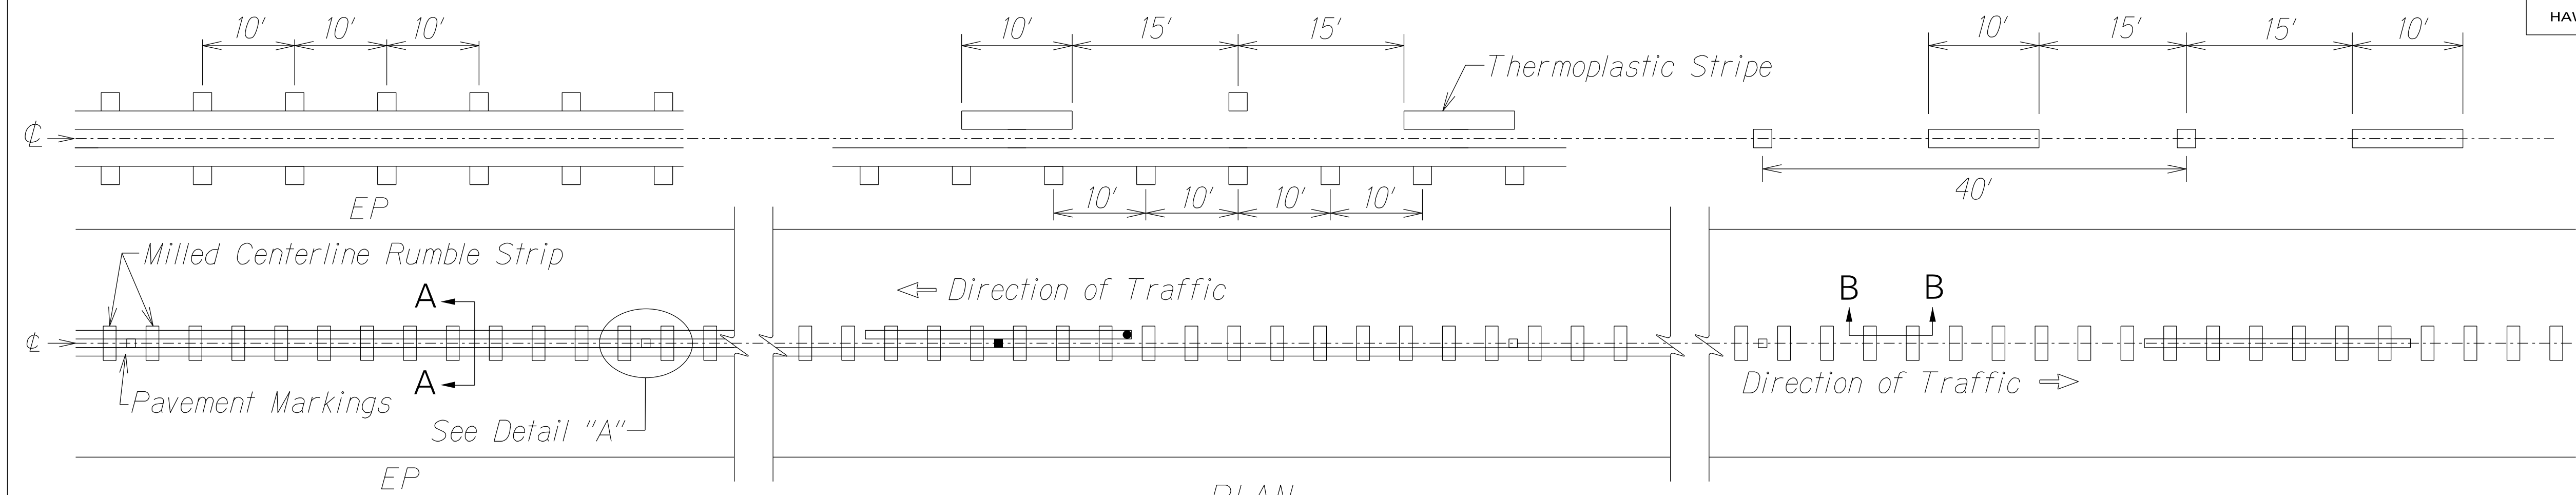


PLAN
Not to Scale

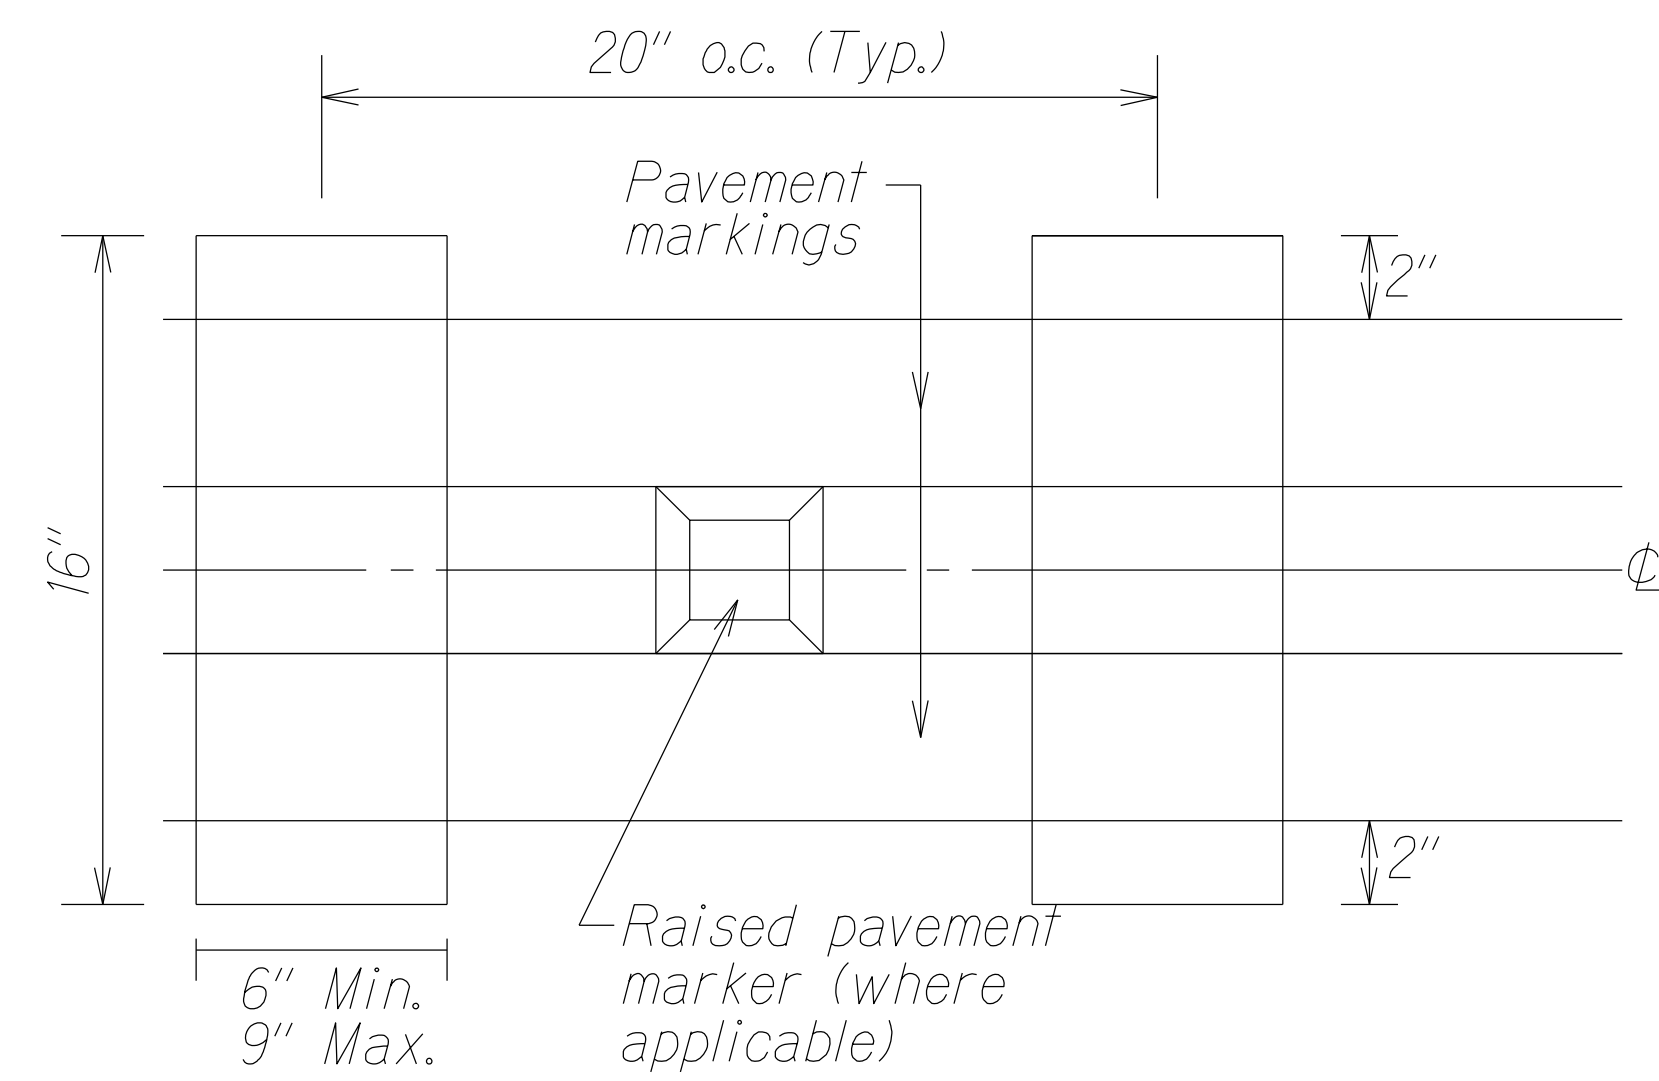


DETAIL "A"
Not to Scale

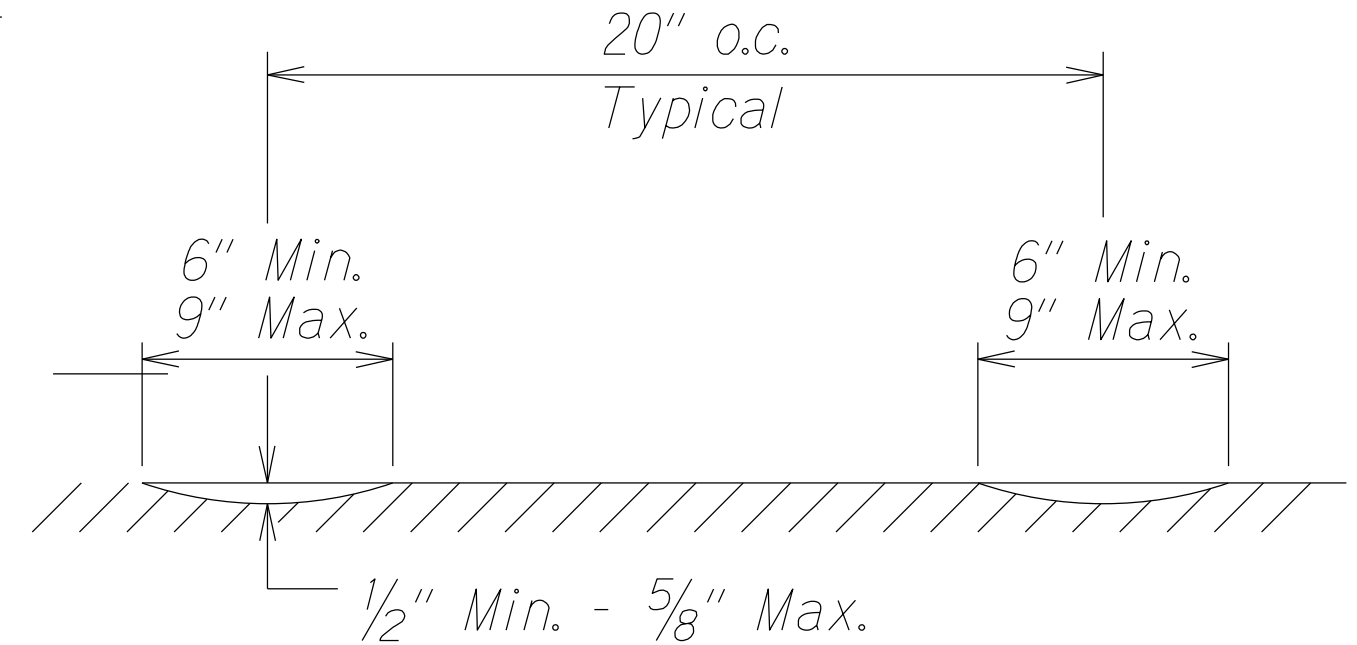


SECTION B-B
Not to Scale

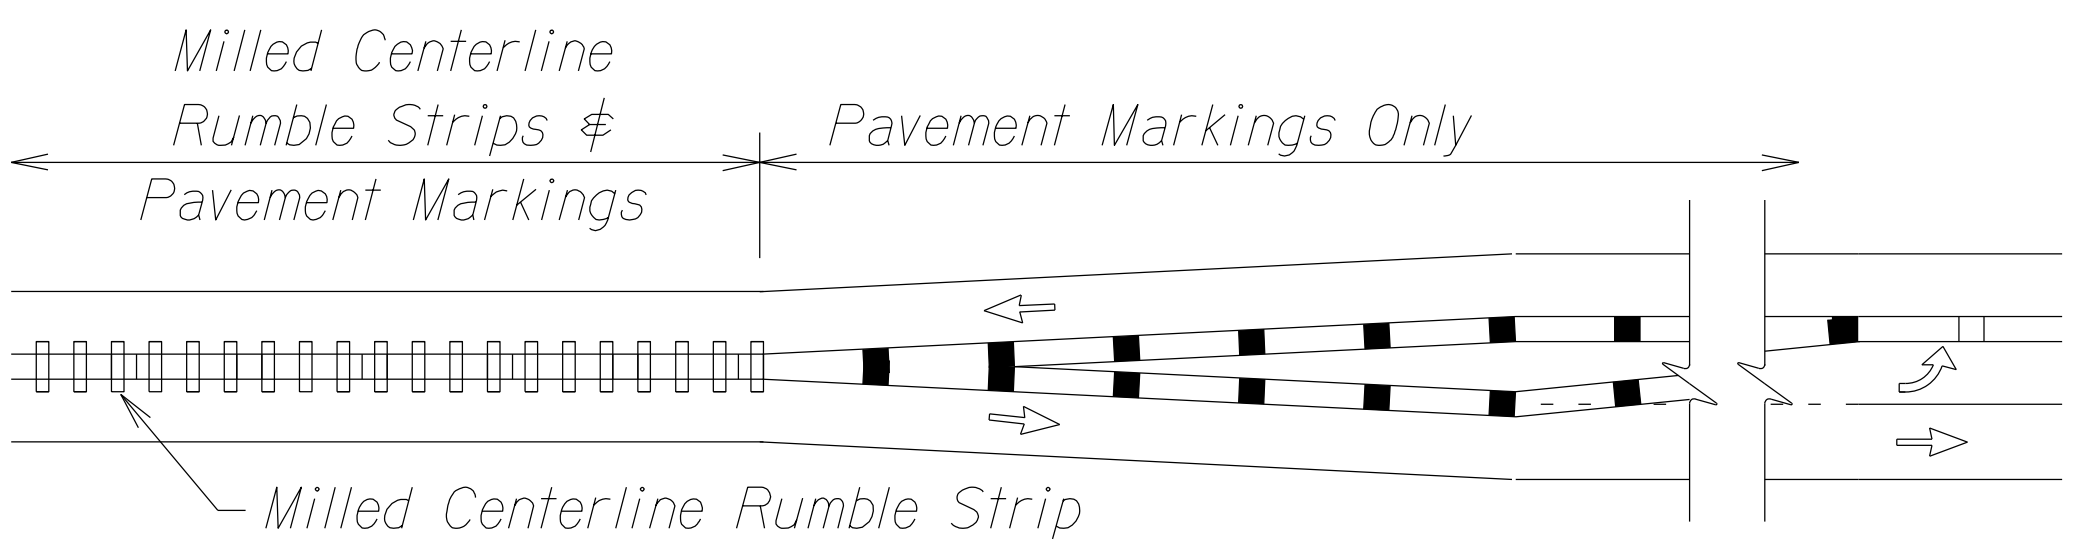

INSTALLATION LIMIT
Not to Scale

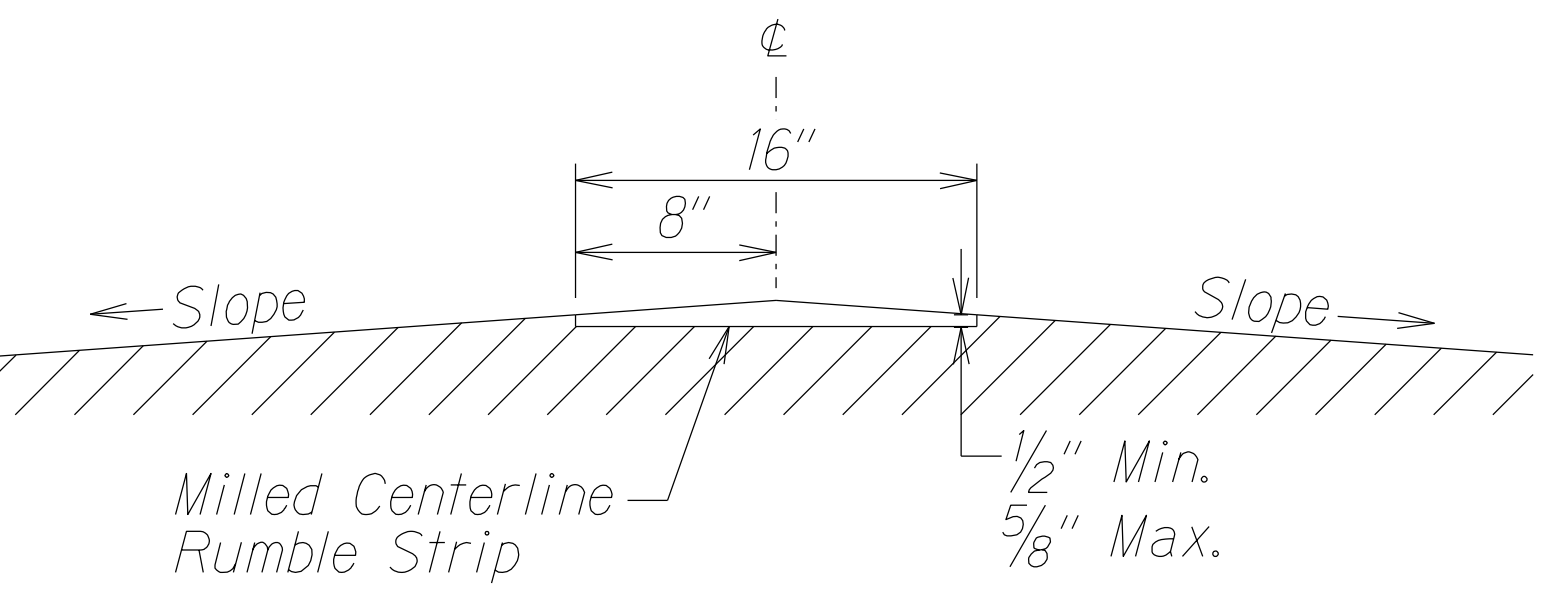

SECTION A-A
Not to Scale

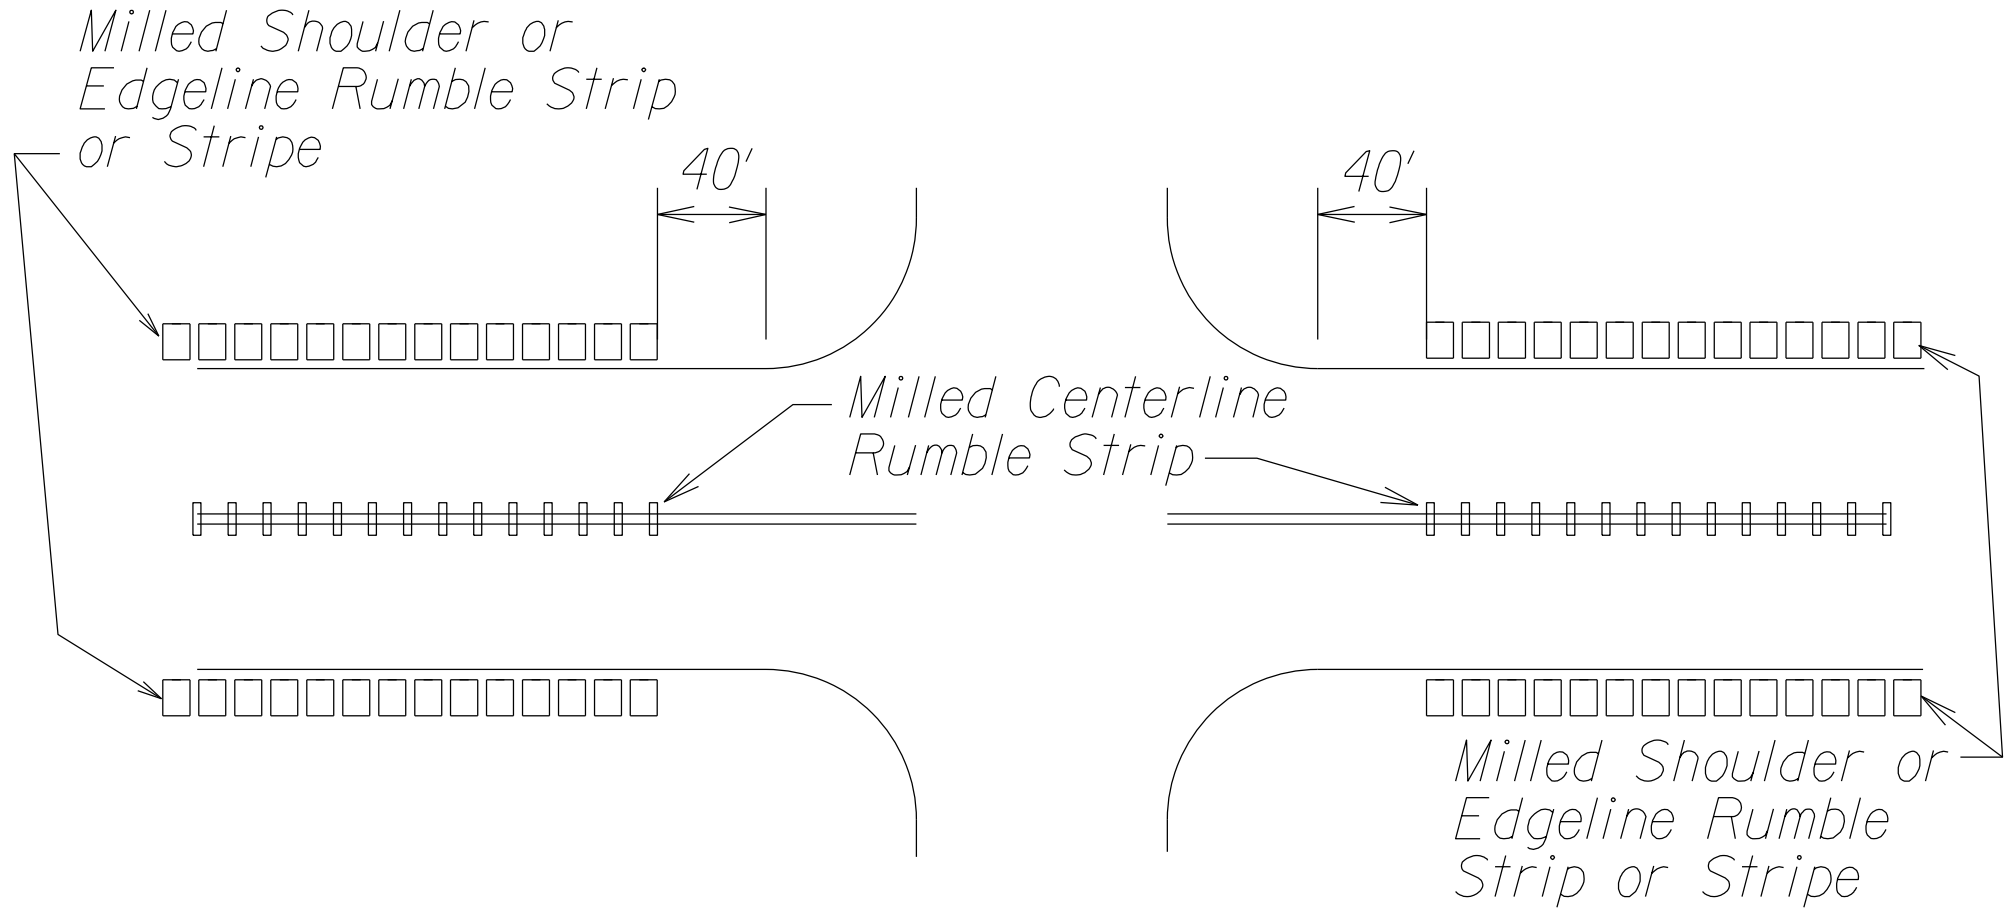

INSTALLATION LIMITS
Not to Scale

- NOTES:
- Dimensions shown are approximate. Adjust rumble strip spacing to coordinate with pavement markings prior to installation.
 - Raised pavement markers shall be installed on level surface between the rumble strips. Do not install raised pavement markers inside the milled area.
 - Do not install centerline rumble strips on bridge decks.
 - Where at-grade bridges are present, rumble strips shall end/begin 20 L.F. beyond the existing bridge deck joints/concrete approach slab.
 - Hot spray thermoplastic shall be used for solid line markings within the milled centerline rumble strip area.

MILLED CENTERLINE RUMBLE STRIPS

STATE OF HAWAII
DEPARTMENT OF TRANSPORTATION
HIGHWAYS DIVISION

MILLED CENTERLINE RUMBLE STRIPS, NOTES, & DETAIL

KAUMUALII HIGHWAY SAFETY IMPROVEMENTS
Kipu Road to Omao Road
Fed-Aid Project No. HSIP-050-1(044)
Scale: Not to scale Date: May, 2024

SHEET No. 1 OF 1 SHEETS