
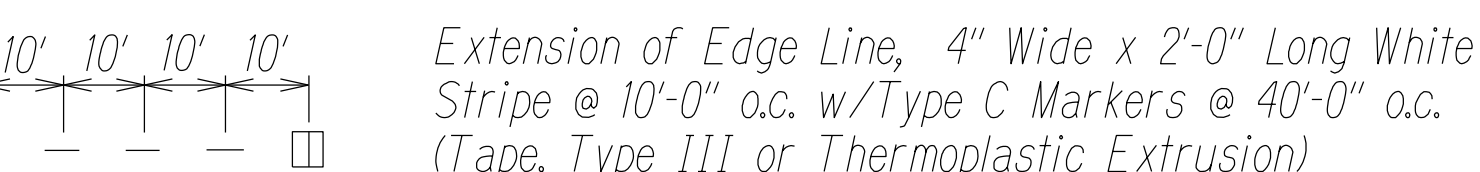
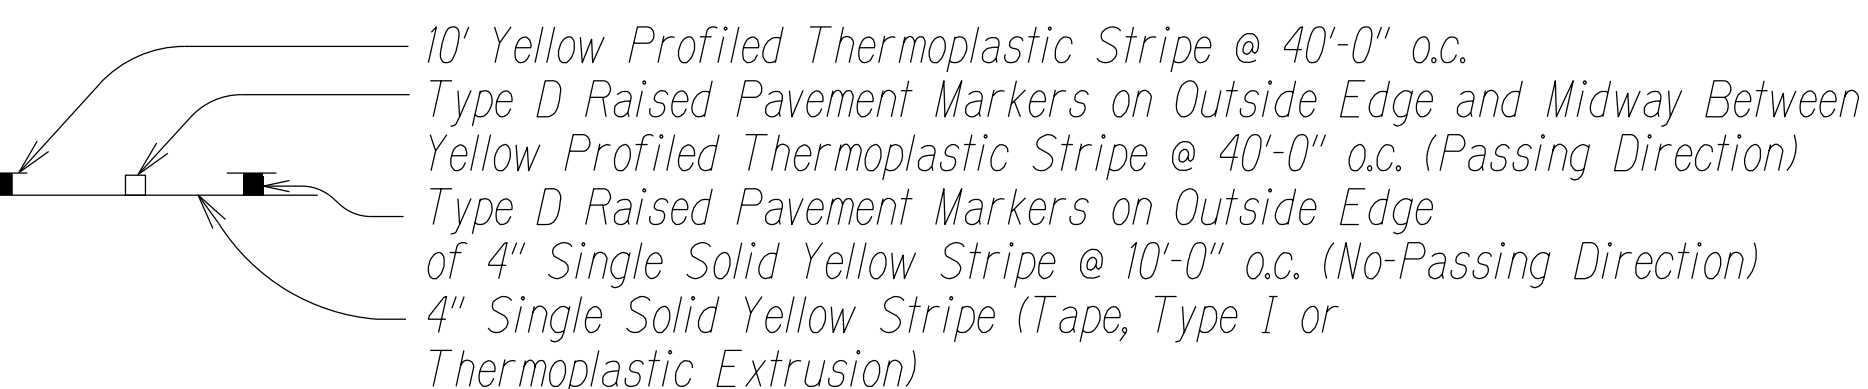
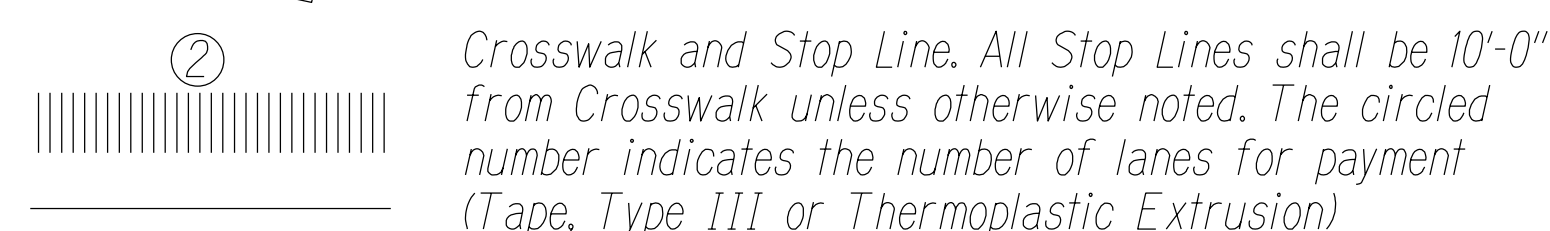
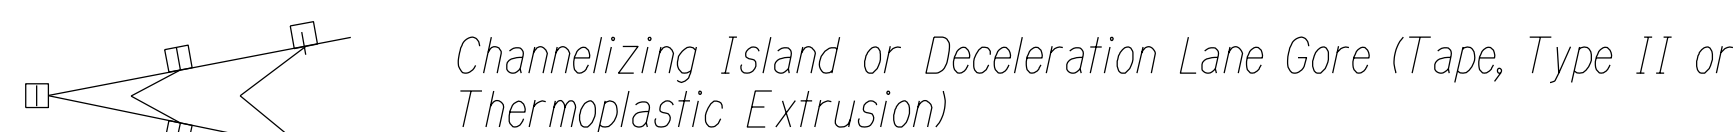






FED. ROAD DIST. NO.	STATE	FED-AID PROJ. NO.	FISCAL YEAR	SHEET NO.	TOTAL SHEETS
HAWAII	HAW.	HSIP-050-1(044)	2024	13	40

LEGEND

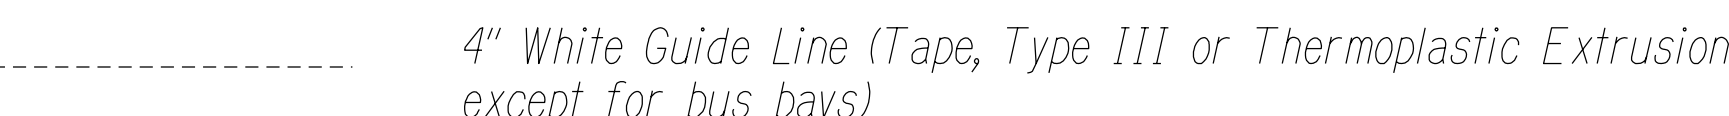

NOTES

1. Layout of pavement markings and striping shall be done by the Contractor and approved by the Engineer prior to any installation work.
2. Existing pavement markings not incorporated in the final traffic pattern shall be removed as directed by the Engineer. Costs shall be incidental to the various pavement marking items.
3. Raised pavement markers shall not be installed within crosswalks.
4. Final locations of all signs shall be approved by the Engineer prior to any installation work.
5. Existing signs not shown on these plans shall remain as posted unless otherwise directed by the Engineer. Removal and disposal of existing signs and/or posts as designated on these plans shall be incidental to the various signing items.
6. Final locations of all Stop Lines shall be approved by the Engineer prior to installation.
7. All pavement striping shall be as noted on the legend or plans.
8. All preformed pavement marking tapes over existing pavement shall be applied with an approved primer as recommended by the tape manufacturer and as approved by the Engineer. The primer shall be allowed to dry to the tacky stage prior to tape application.
9. All pedestrian warning signs with supplemental sign shall be on a fluorescent yellow-green retroreflective background with a black legend or border.
10. All red OM-5 object markers shall cover 4 sides of the sign post. All other OM-5 object marker colors shall cover 3 sides of the sign post facing all directions of traffic.
11. Background of object marker shall be retroreflectorized with Type XI Retroreflectivity sheeting.
12. If a strip of retroreflective material is used on the sign support, it shall be at least 2 inches in width, it shall be placed for the full length of the support from the sign to within 2 feet above the edge of roadway, and its color shall match the background color of the sign, except that the color of the strip for "YIELD" and "DO NOT ENTER" signs shall be red.

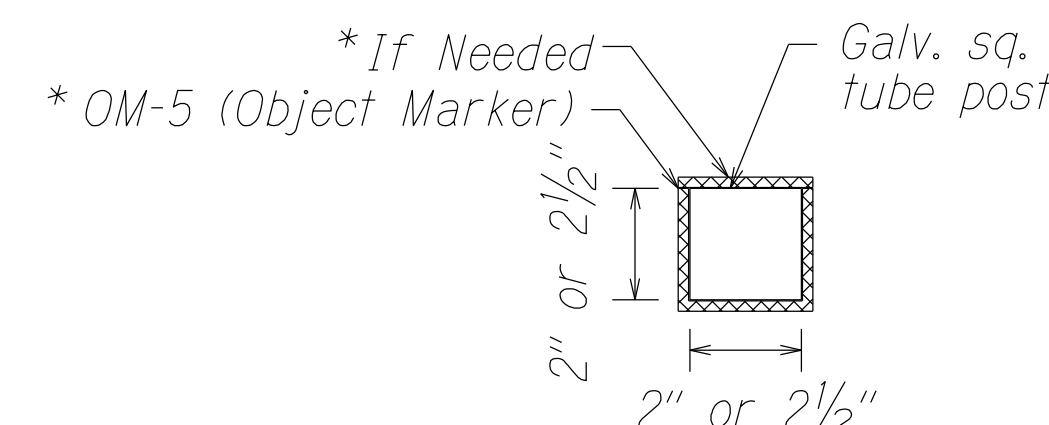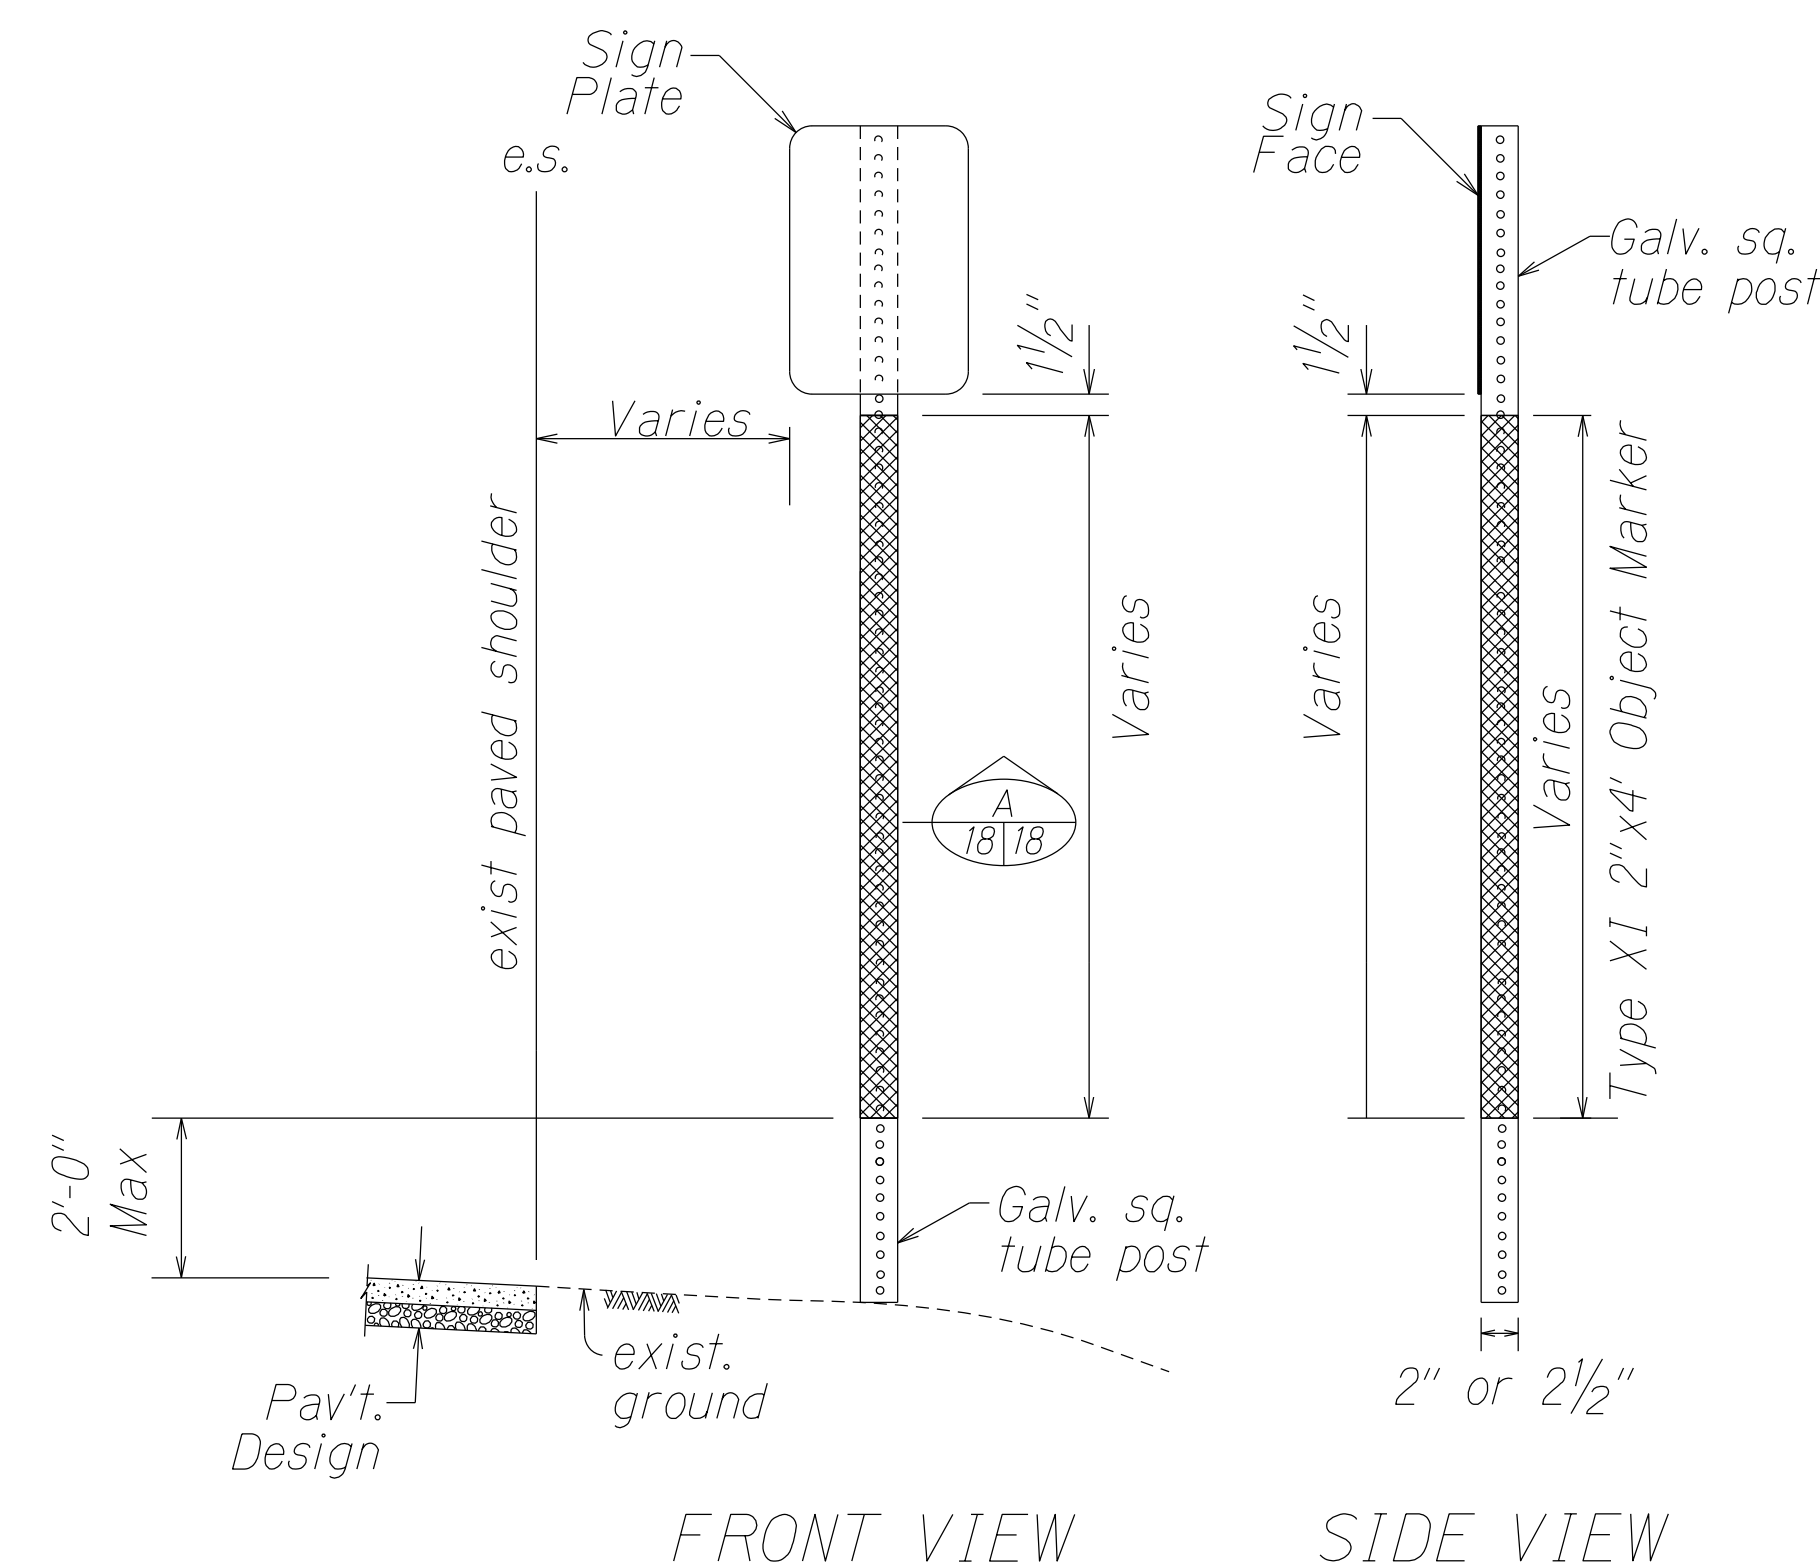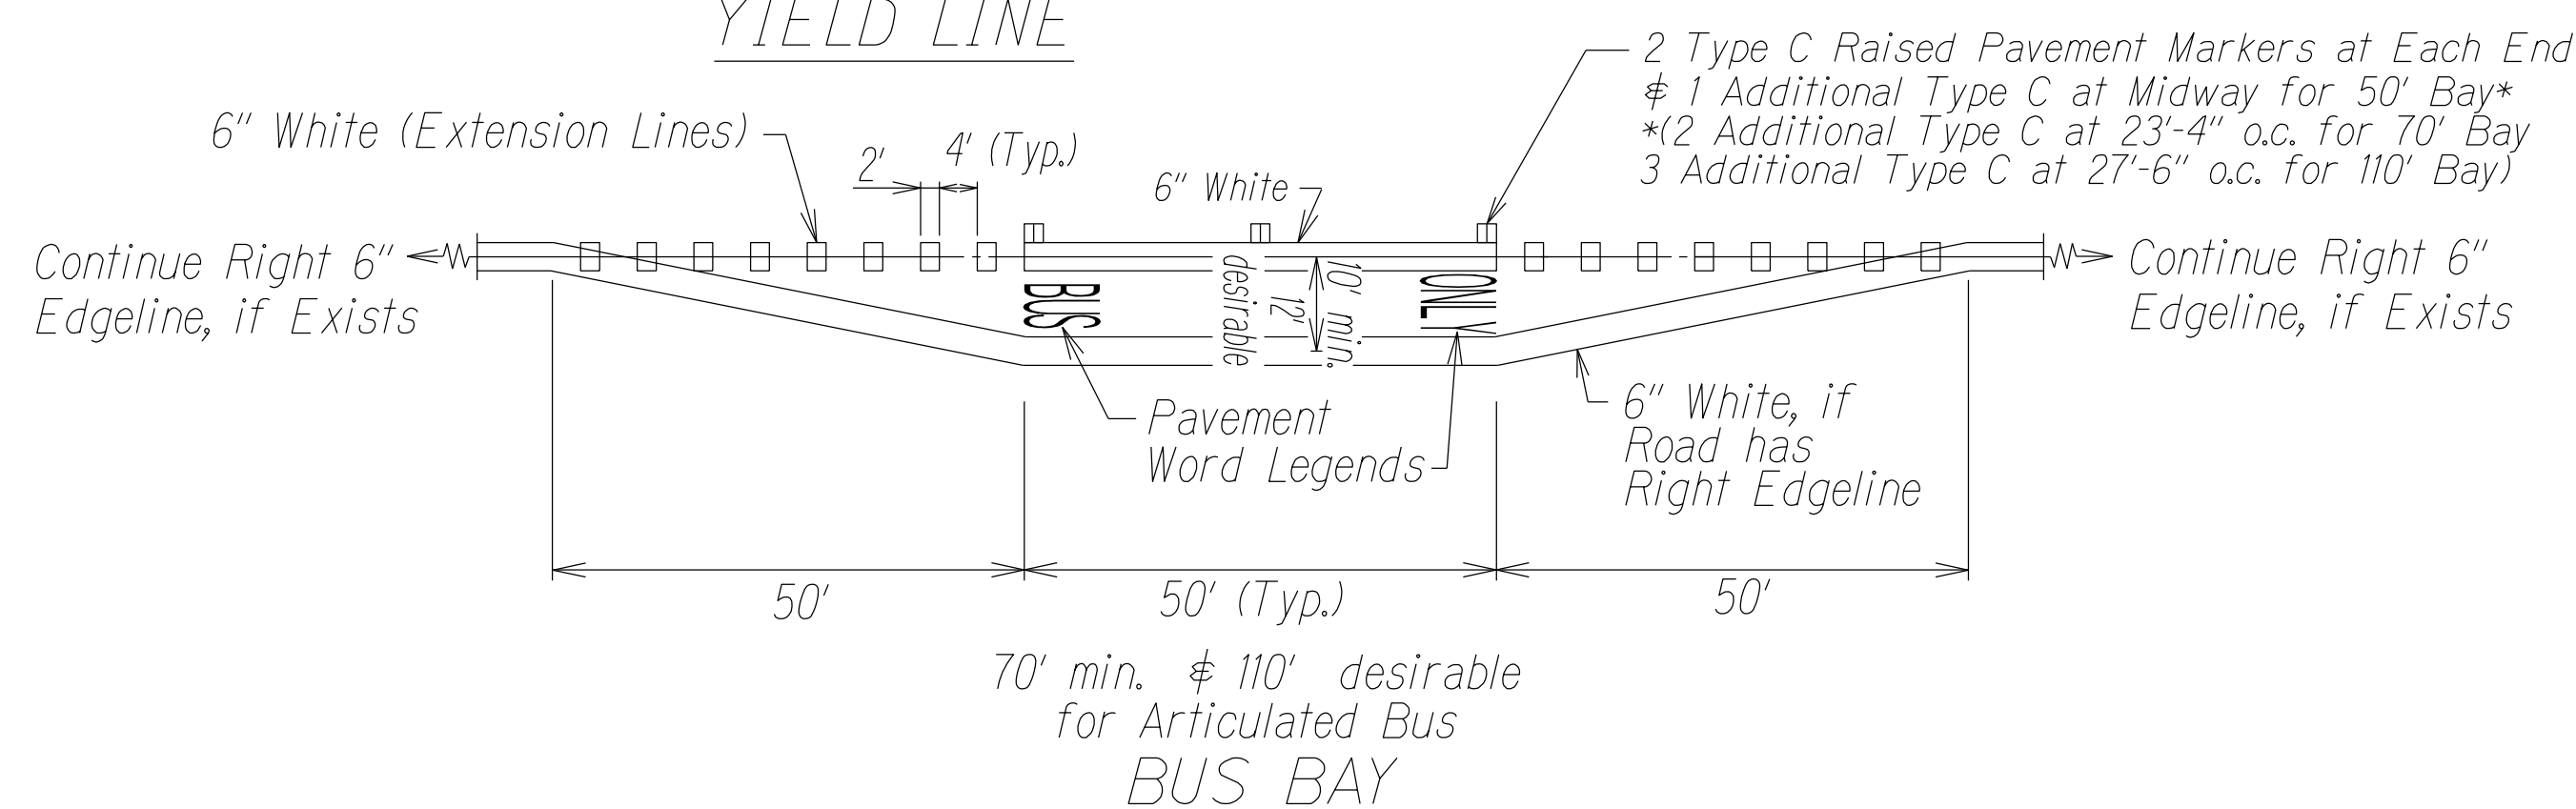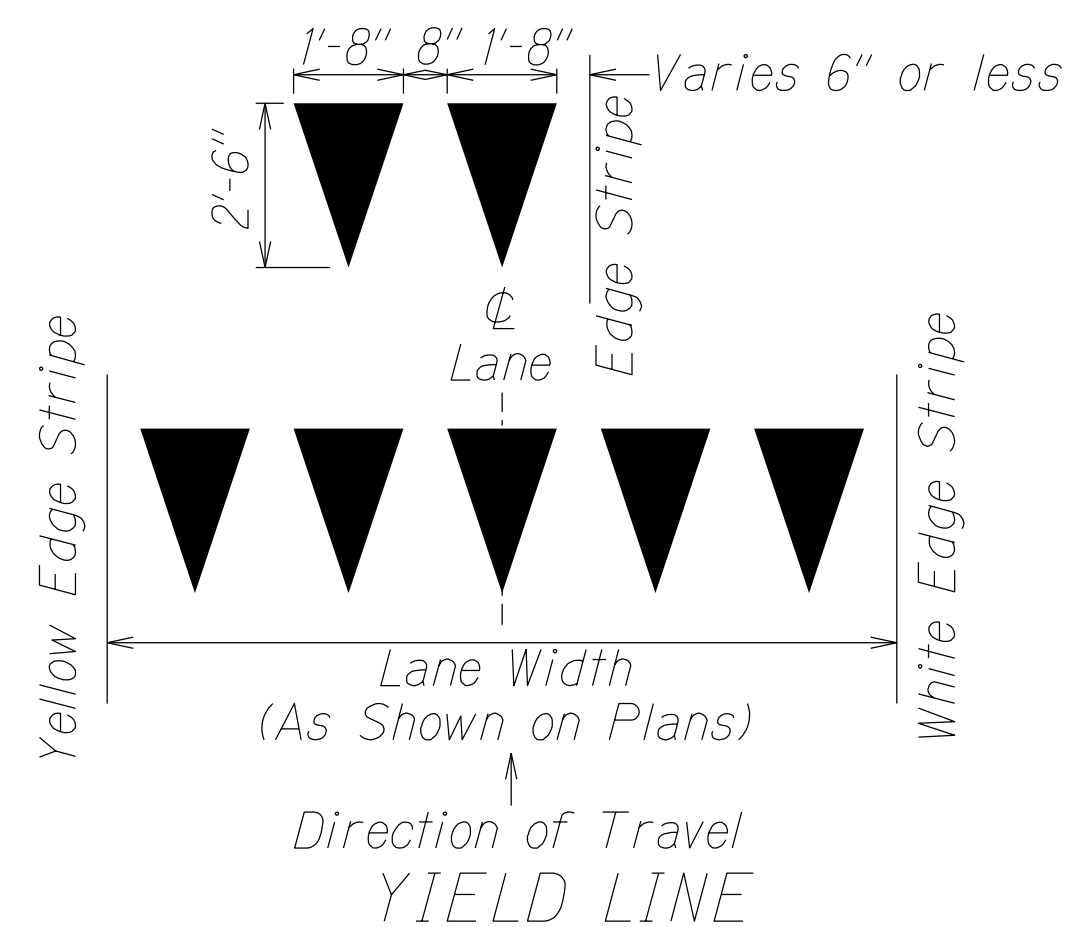

*NOTE: All red OM-5 object markers shall be 4-sided.

OBJECT MARKER (OM-5) DETAIL @ TRAFFIC SIGN POST
Not to Scale

ORIGINAL PLAN	SURVEY PLOTTED BY _____	DATE _____
NOTE BOOK Hellebrone Himalayadgn N _o .	DRAWN BY <i>x</i>	• <i>x</i>
	TRACED BY _____	• <i>x</i>
	DESIGNED BY <i>x</i>	• <i>x</i>
	QUANTITIES BY _____	• _____
	CHECKED BY _____	• _____

STATE OF HAWAII
DEPARTMENT OF TRANSPORTATION
HIGHWAYS DIVISION

PAVEMENT MARKING LEGEND,
DETAILS & NOTES

KAUMUALII HIGHWAY SAFETY IMPROVEMENTS
Kipu Road to Omao Road
Fed-Aid Project No. HSIP-050-10049

Scale: As Noted Date: May, 2024

SHEET No. 1 OF 1 SHEETS