
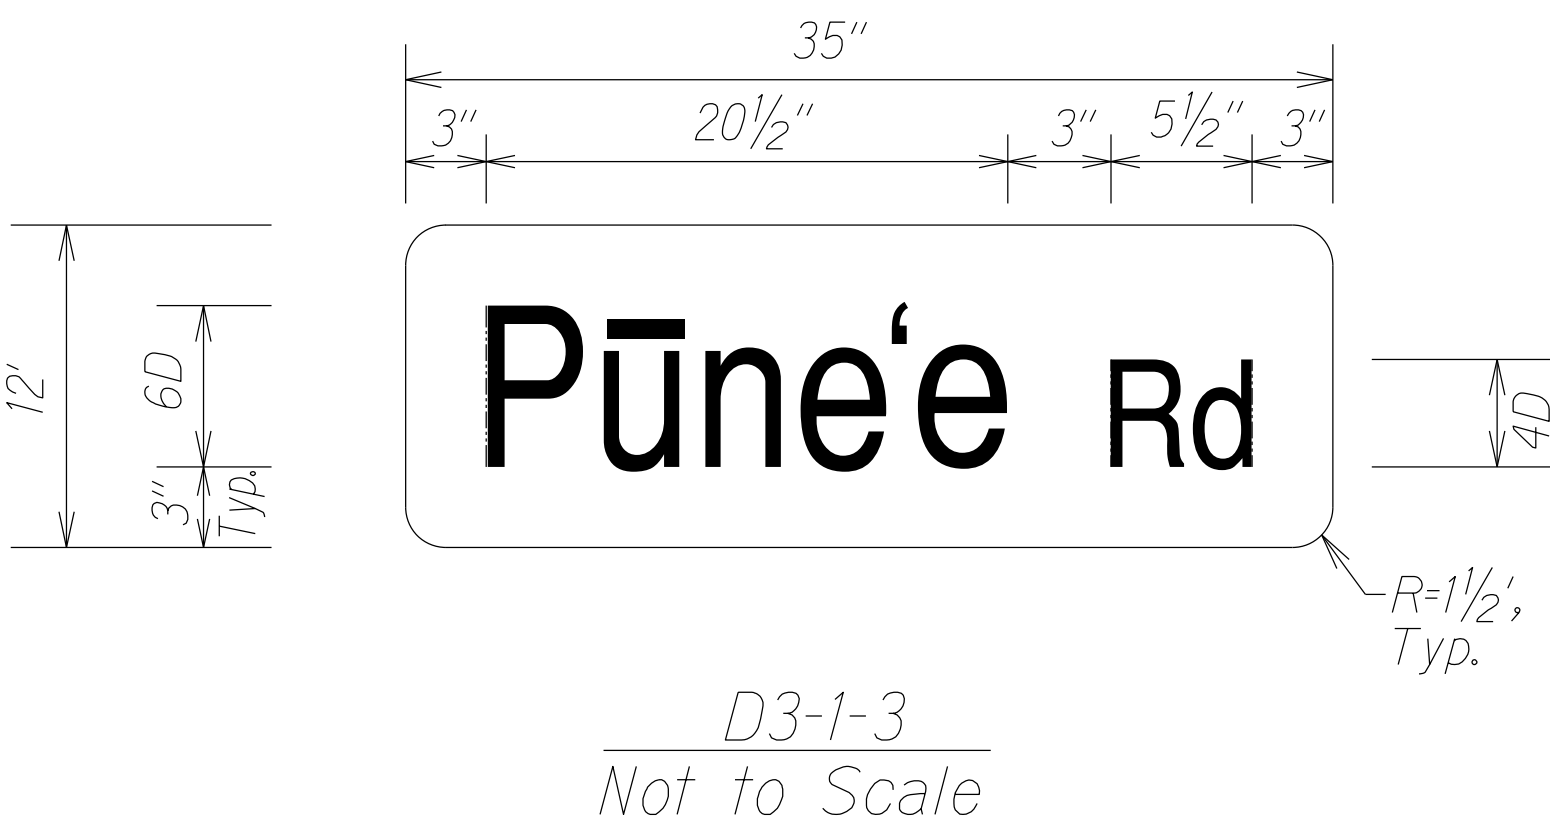
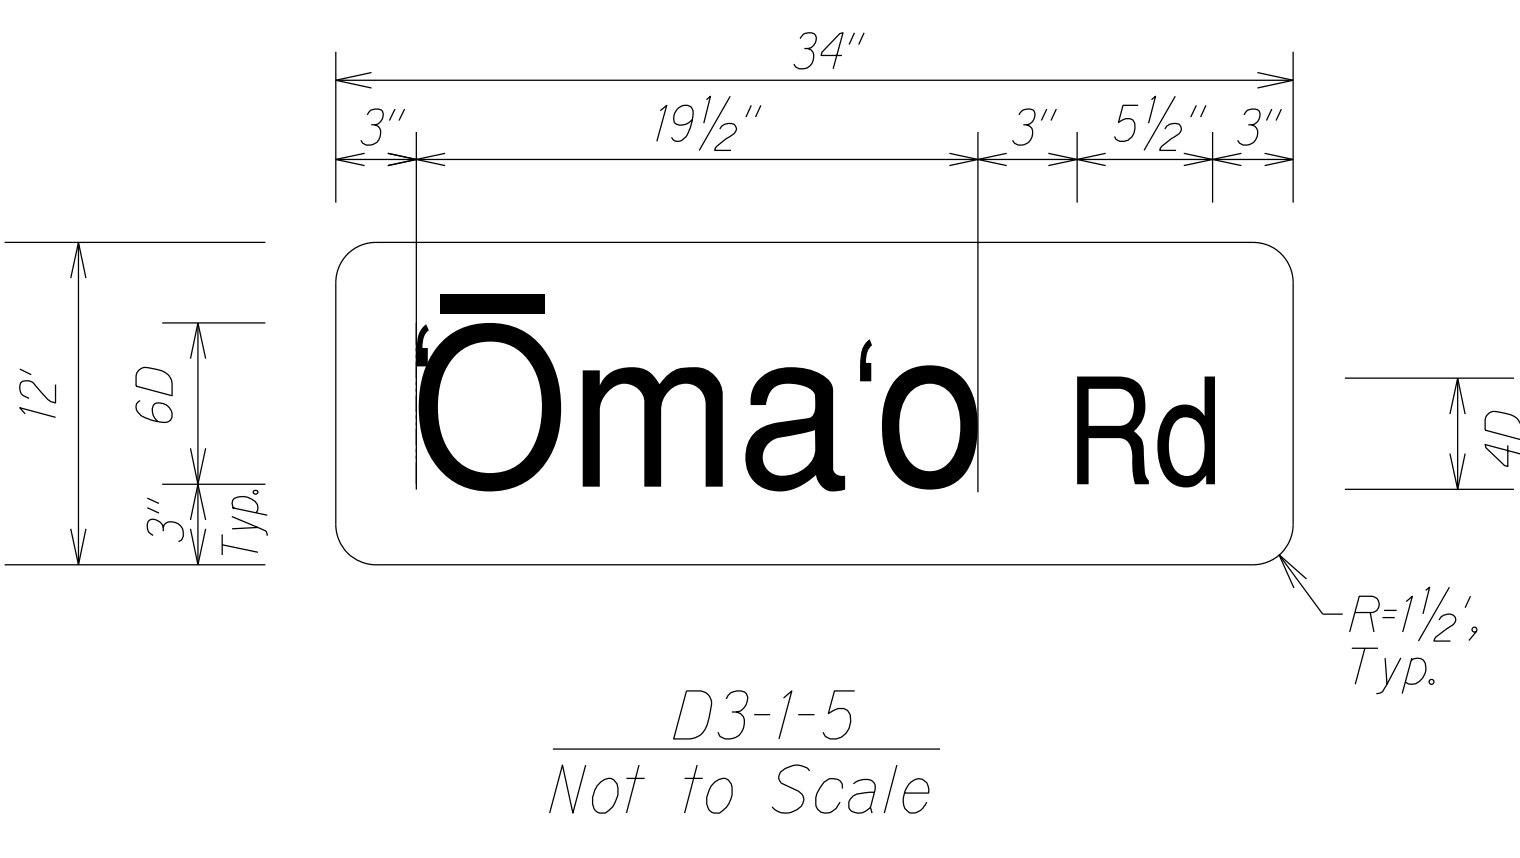
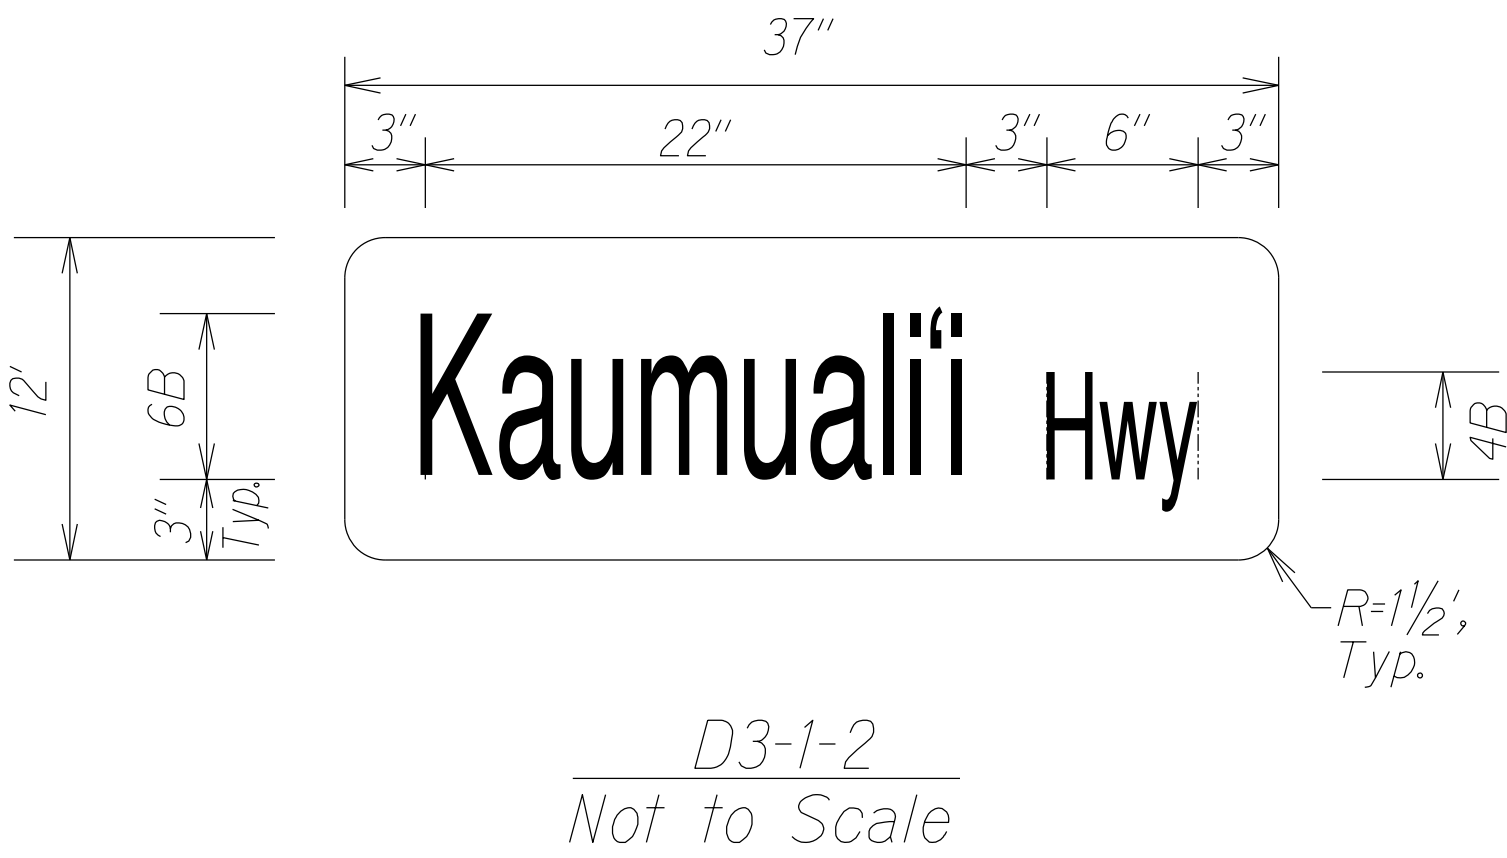
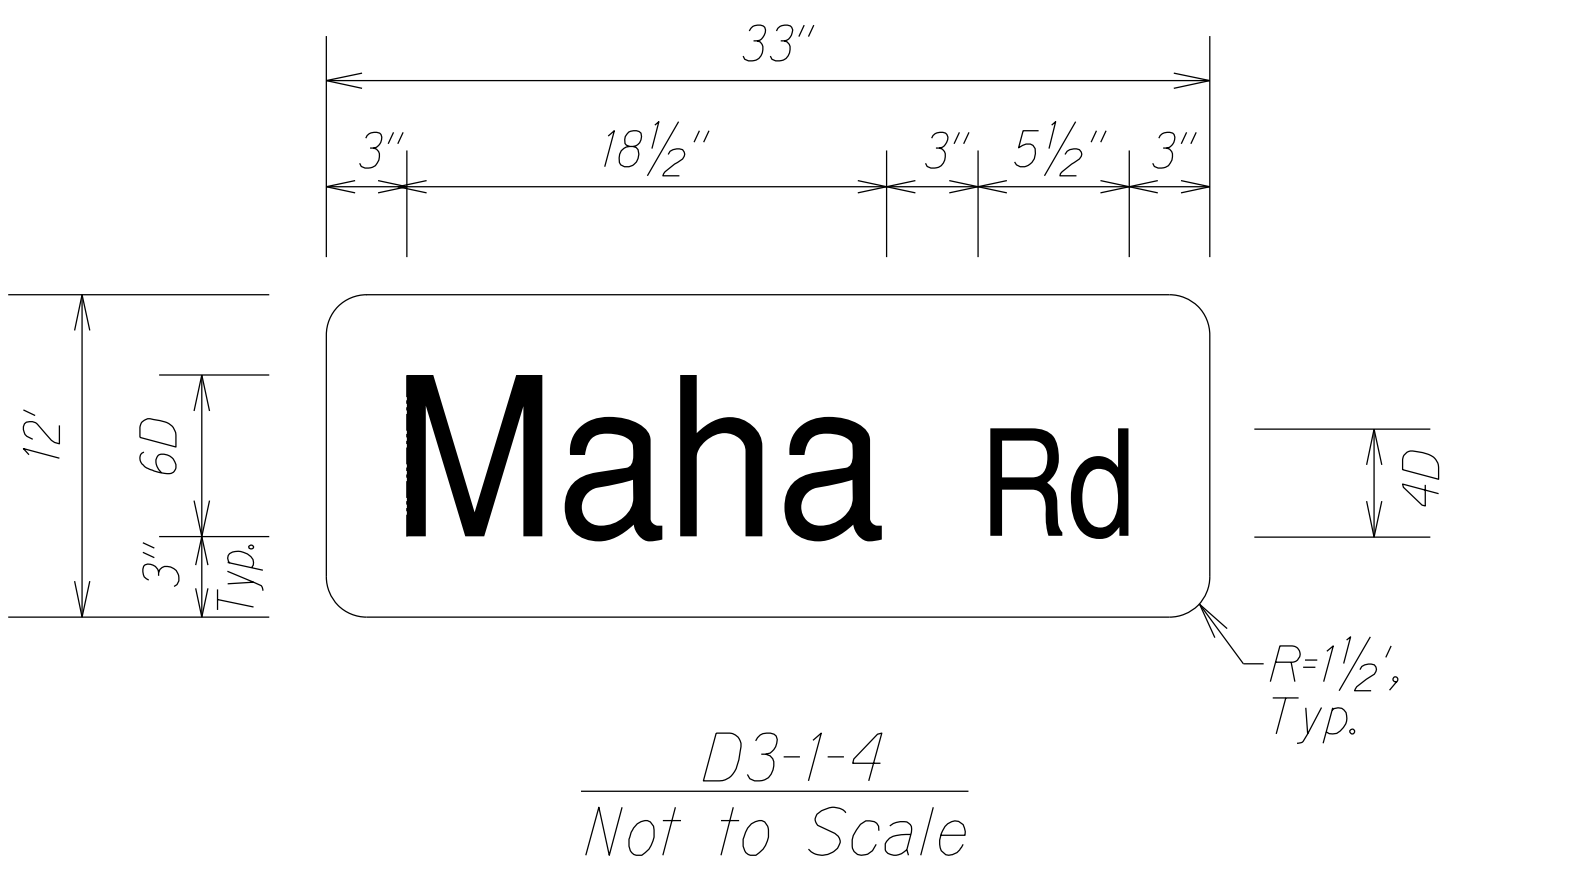


FED. ROAD DIST. NO.	STATE	FED-AID PROJ. NO.	FISCAL YEAR	SHEET NO.	TOTAL SHEETS
HAWAII	HAW.	HSIP-050-1(044)	2024	32	40

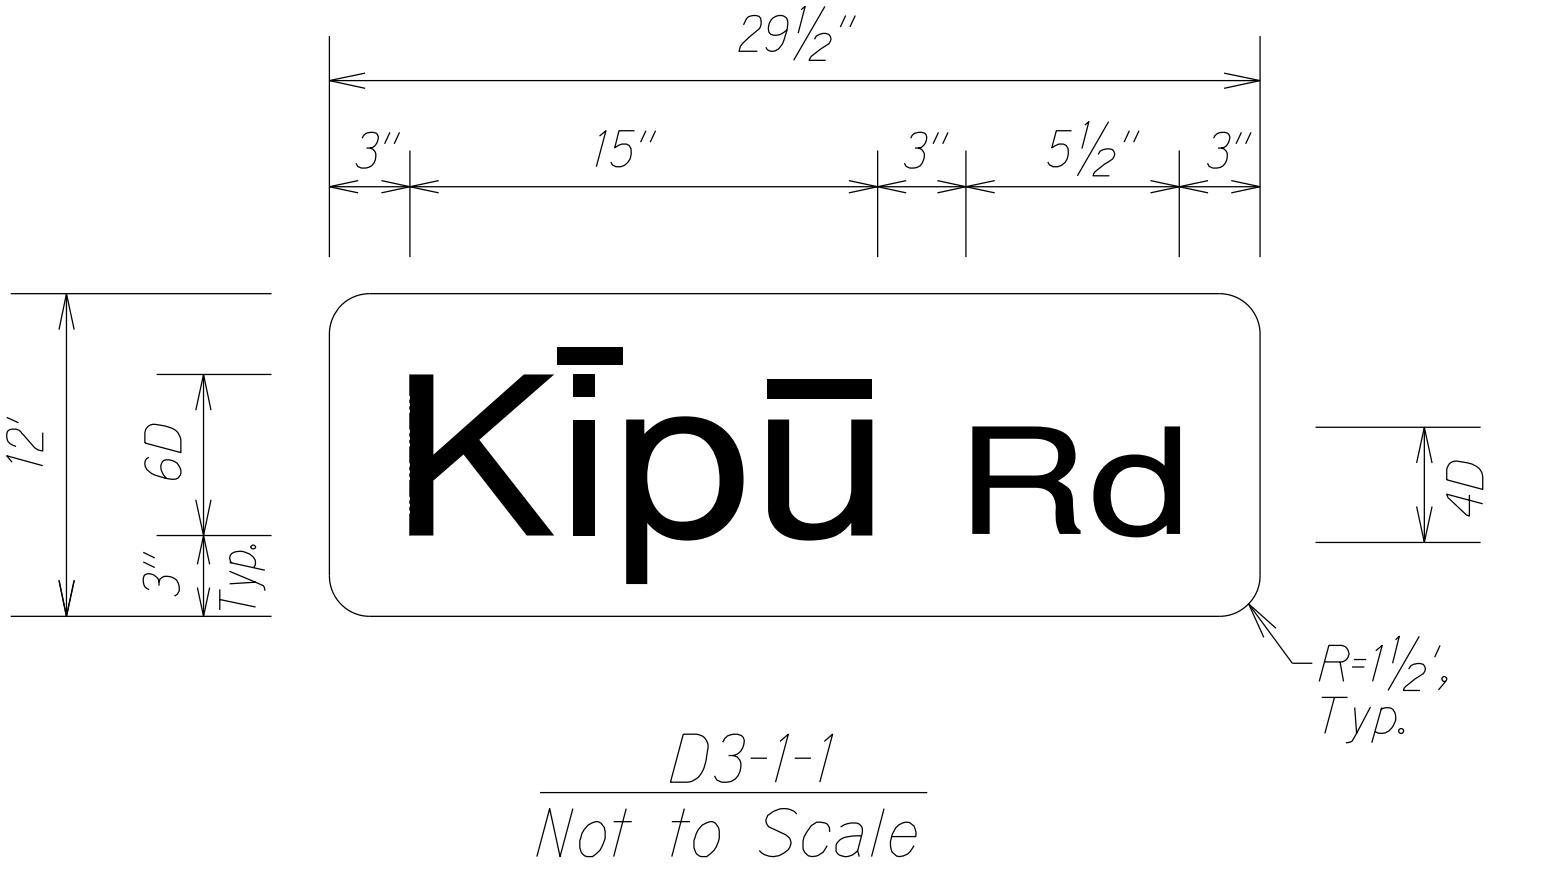

STREET NAME SIGN
Not to Scale

STATE OF HAWAII
DEPARTMENT OF TRANSPORTATION
HIGHWAYS DIVISION


SIGN DETAIL

KAUMUALII HIGHWAY SAFETY IMPROVEMENTS
Kipu Road to Omao Road
Fed-Aid Project No. HSIP-050-1(044)

Scale: As Noted Date: May, 2024


SHEET No. 1 OF 2 SHEETS

FED. ROAD DIST. NO.	STATE	FED-AID PROJ. NO.	FISCAL YEAR	SHEET NO.	TOTAL SHEETS
HAWAII	HAW.	HSIP-050-1(044)	2024	33	40

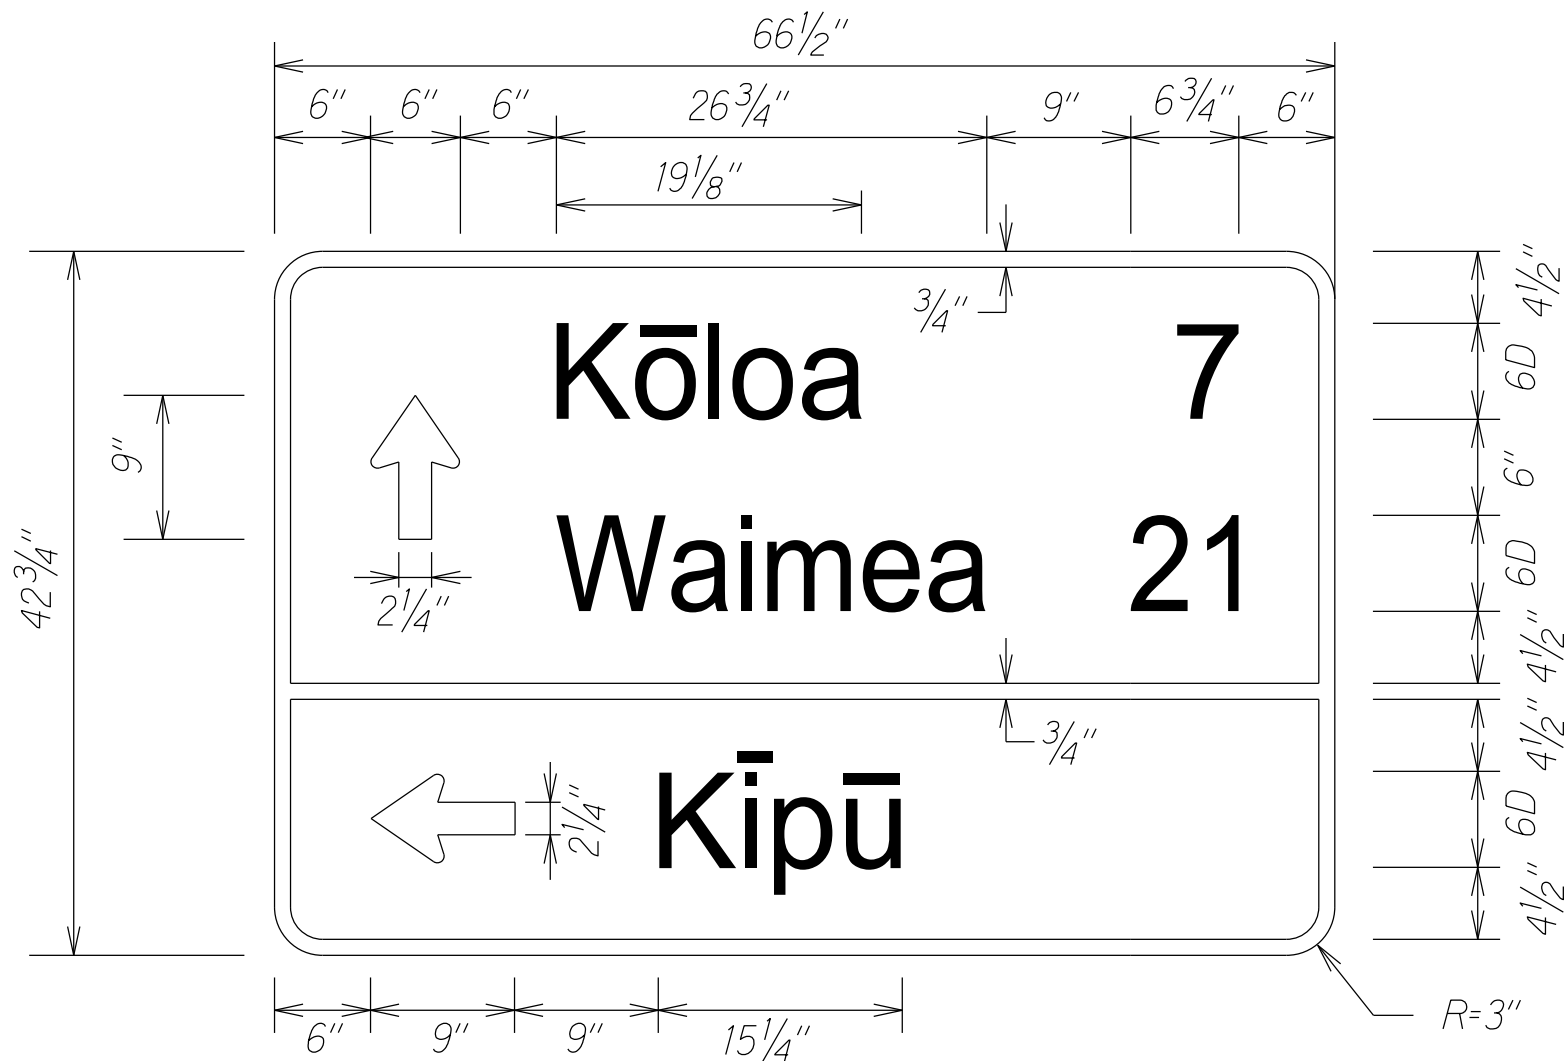


Sign Support: 3-4.00 lbs./ft. Flanged Channel Post
Flat Panel

D1-3a-1
Not to Scale

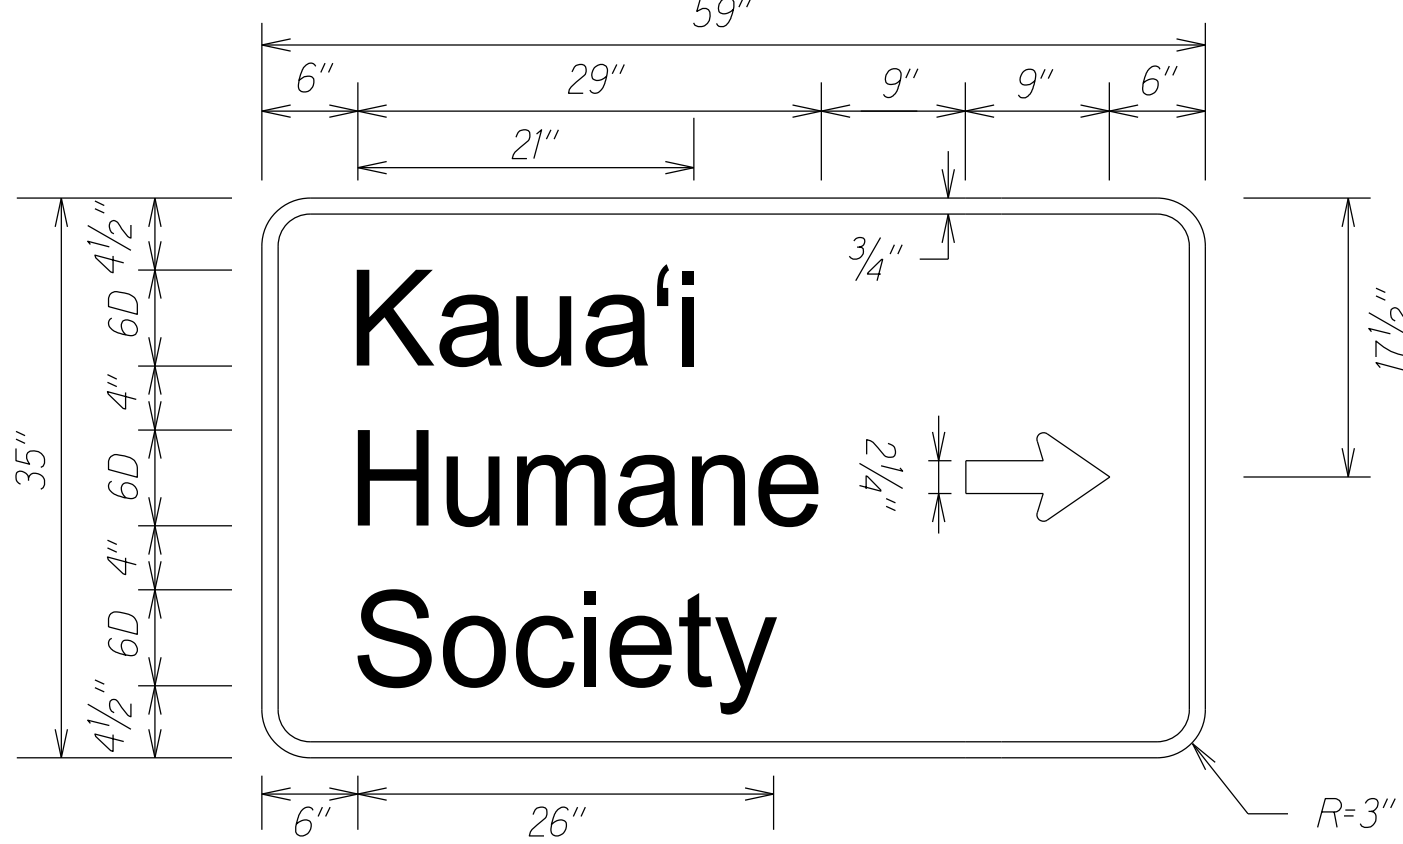

Sign Support: 3-4.00 lbs./ft. Flanged Channel Post
Flat Panel

D1-3a-2
Not to Scale

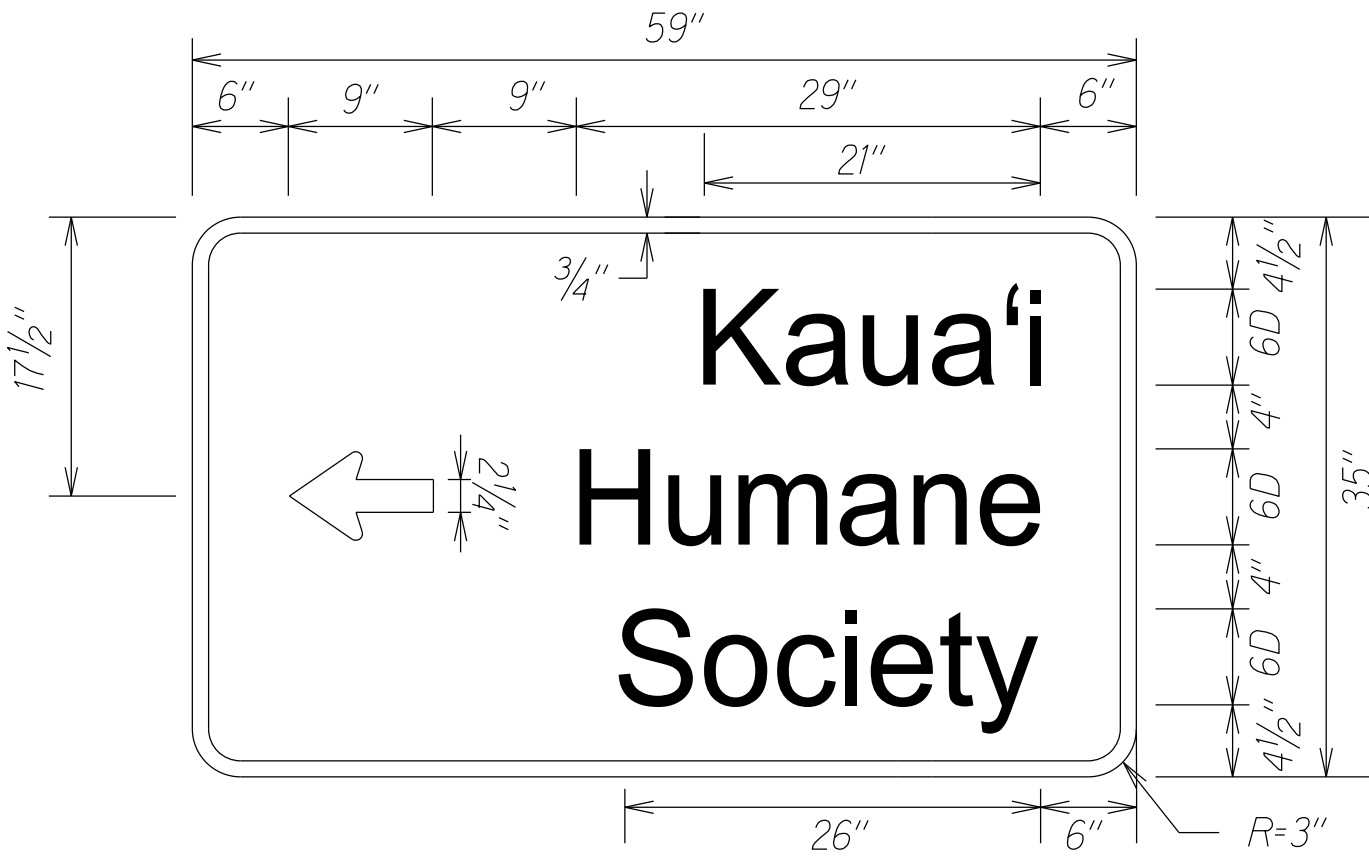


Sign Support: 3-4.00 lbs./ft. Flanged Channel Post
Flat Panel

D1-3a-3
Not to Scale


Legend: White (Retroreflective)
Background: Green (Retroreflective)

DESTINATION SIGN
Not to Scale

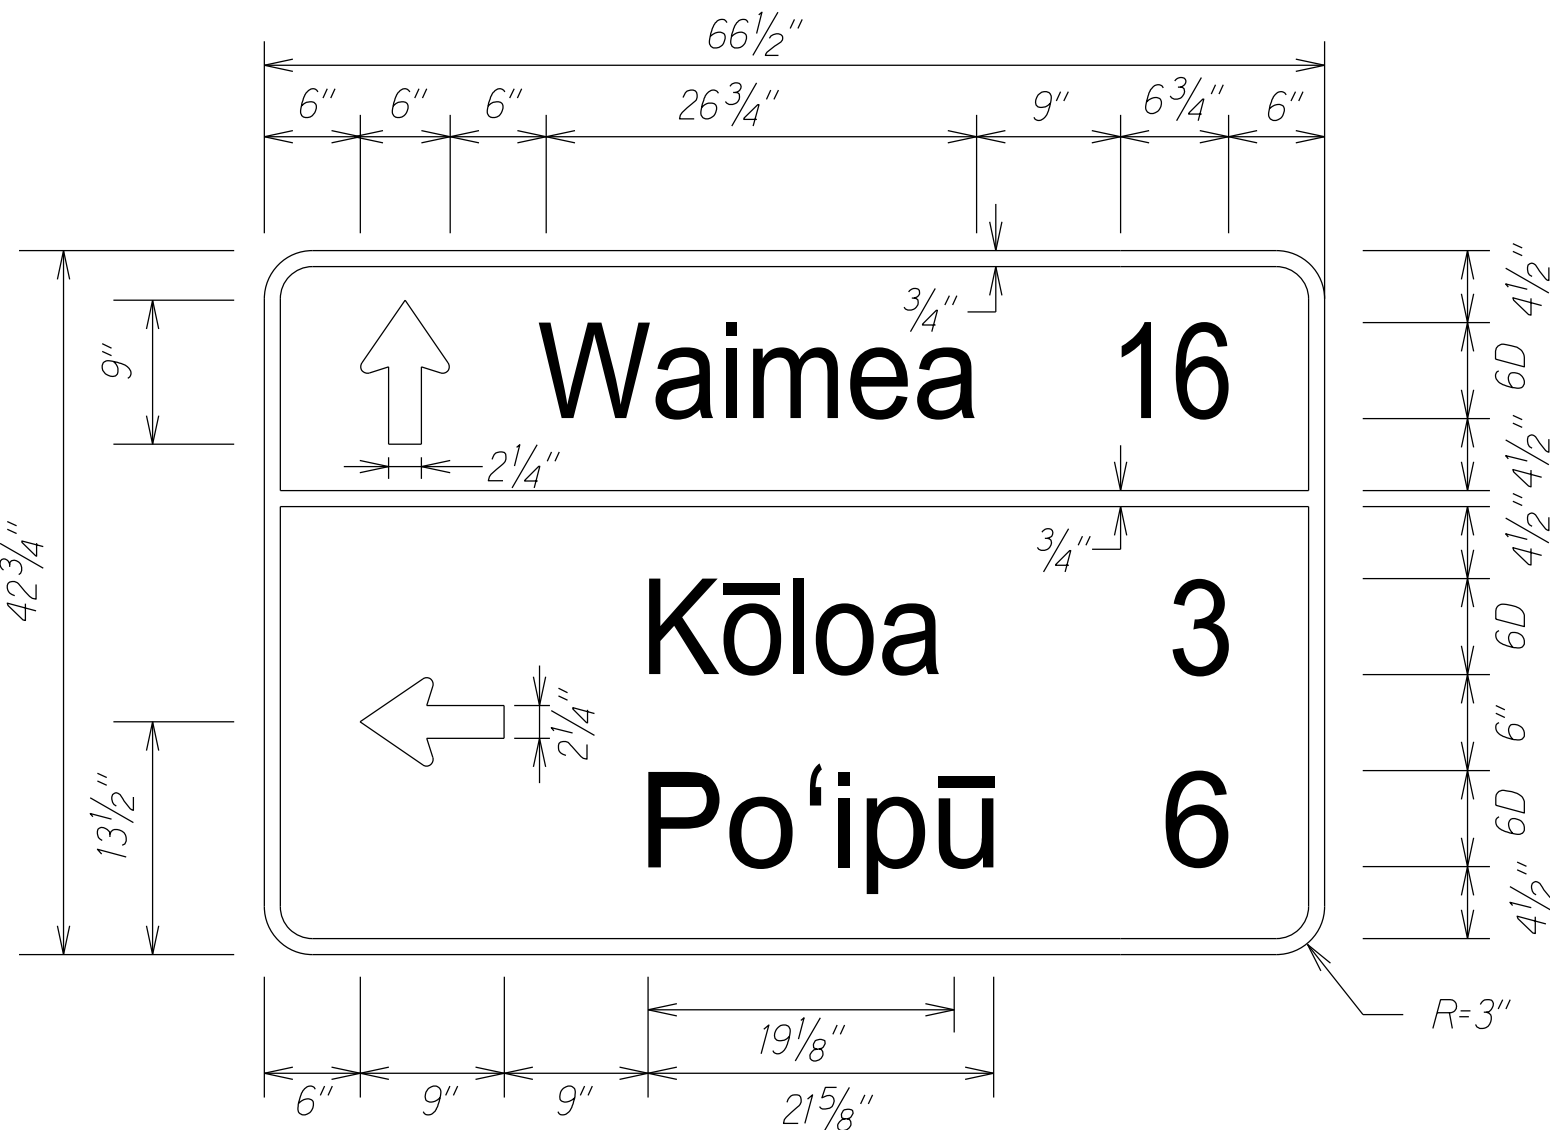

Sign Support: To be installed at exist. I-Beam Posts
Extruded panel

D1-3a-4
Not to Scale

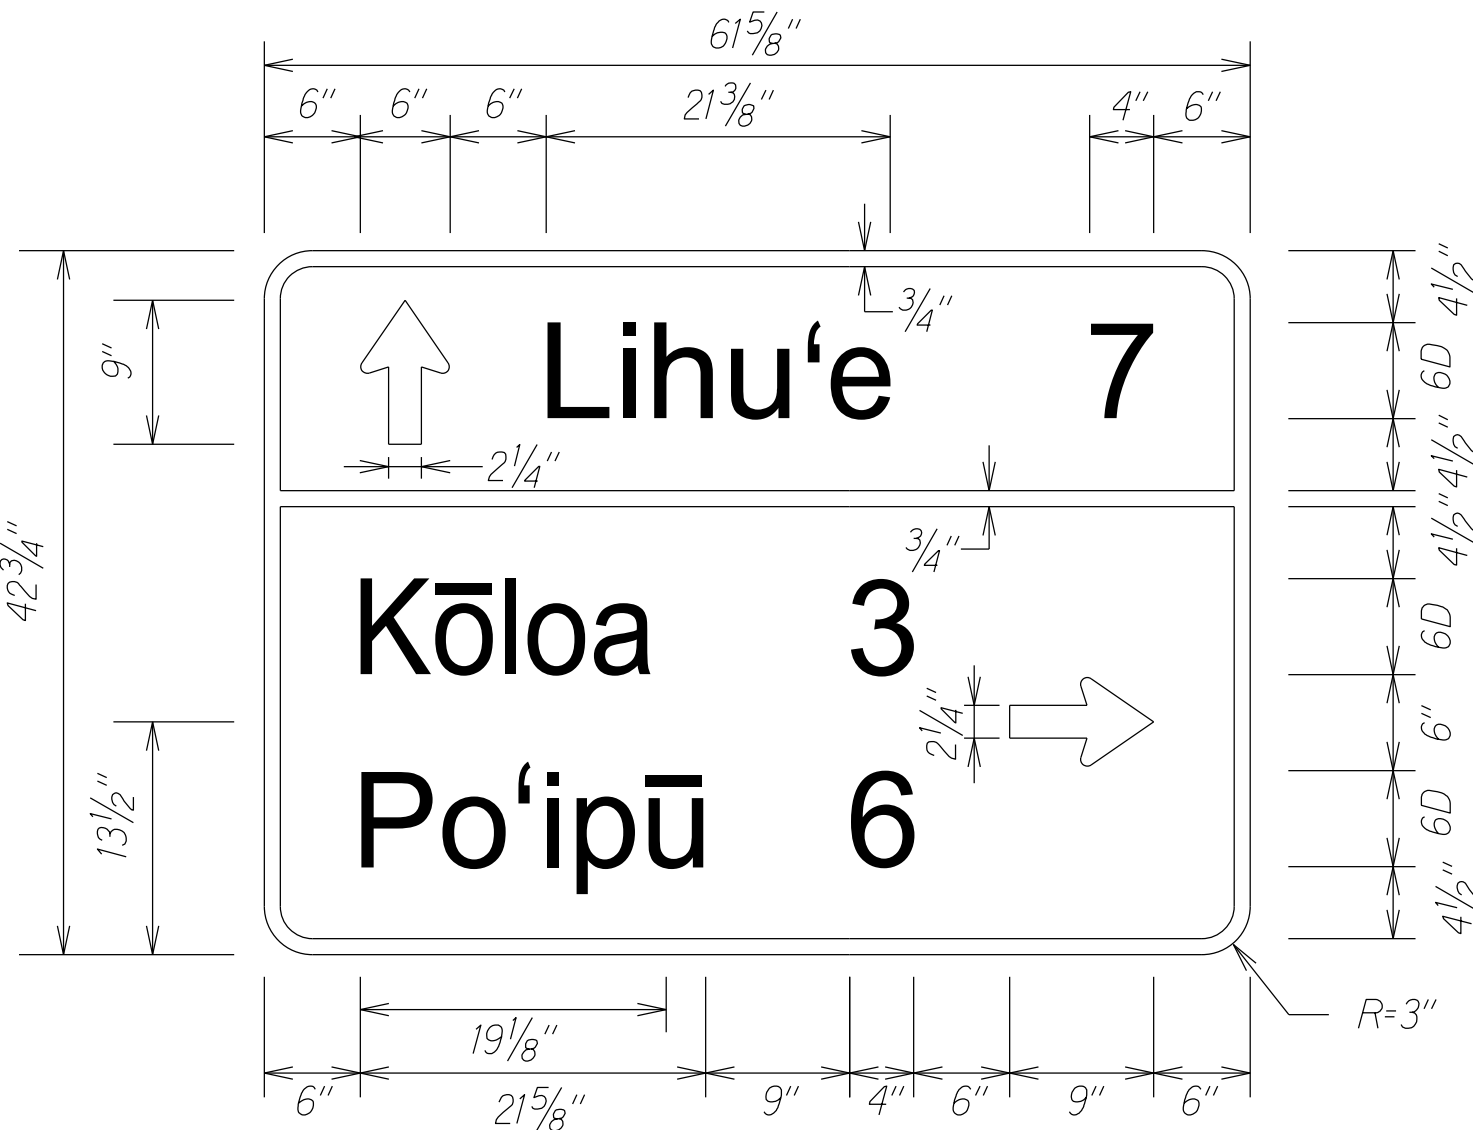

Sign Support: 3-4.00 lbs./ft. Flanged Channel Post
Flat Panel

D1-3a-5
Not to Scale



Sign Support: 2-2½' Square Tube
Flat Panel
Legend: Blue (Retroreflective)
Background: White (Retroreflective)

Note: Acknowledgement sign D15-1 shall be paid under
Item No. 631.0300 - Miscellaneous Sign with Post
and will not be paid separately.

D15-1
Not to Scale

ACKNOWLEDGEMENT SIGN
Not to Scale

SURVEY PLOTTED BY	DATE
DRAWN BY	
DESIGNED BY	
QUANTITIES BY	
CHECKED BY	

STATE OF HAWAII DEPARTMENT OF TRANSPORTATION HIGHWAYS DIVISION
<u>SIGN DETAIL</u>
KAUMUALII HIGHWAY SAFETY IMPROVEMENTS Kipu Road to Omao Road Fed-Aid Project No. HSIP-050-1(044)
Scale: As Noted Date: May, 2024
SHEET No. 2 OF 2 SHEETS