
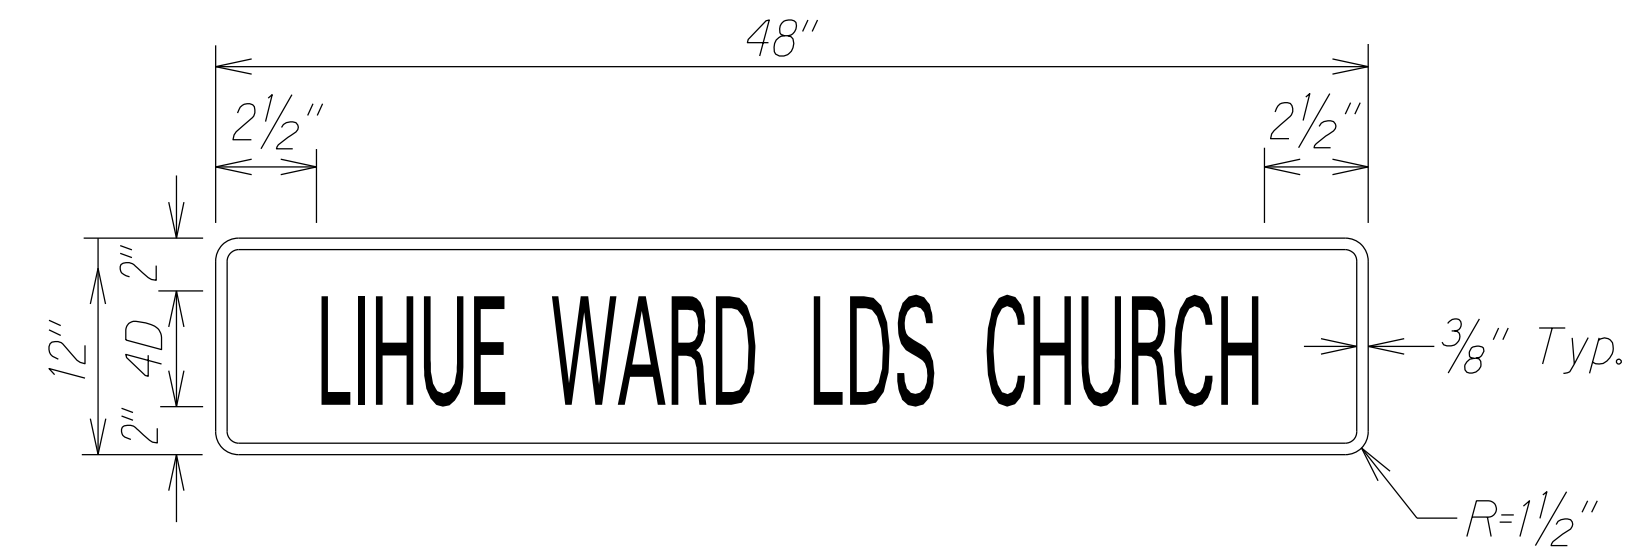
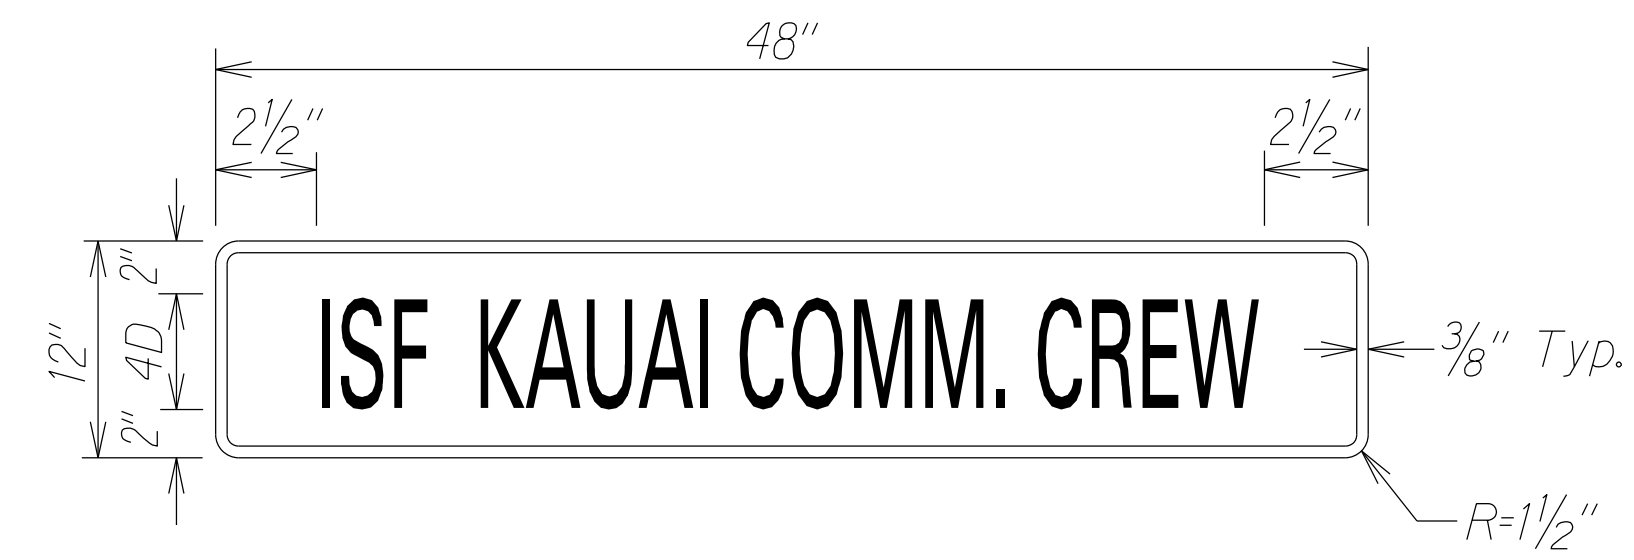
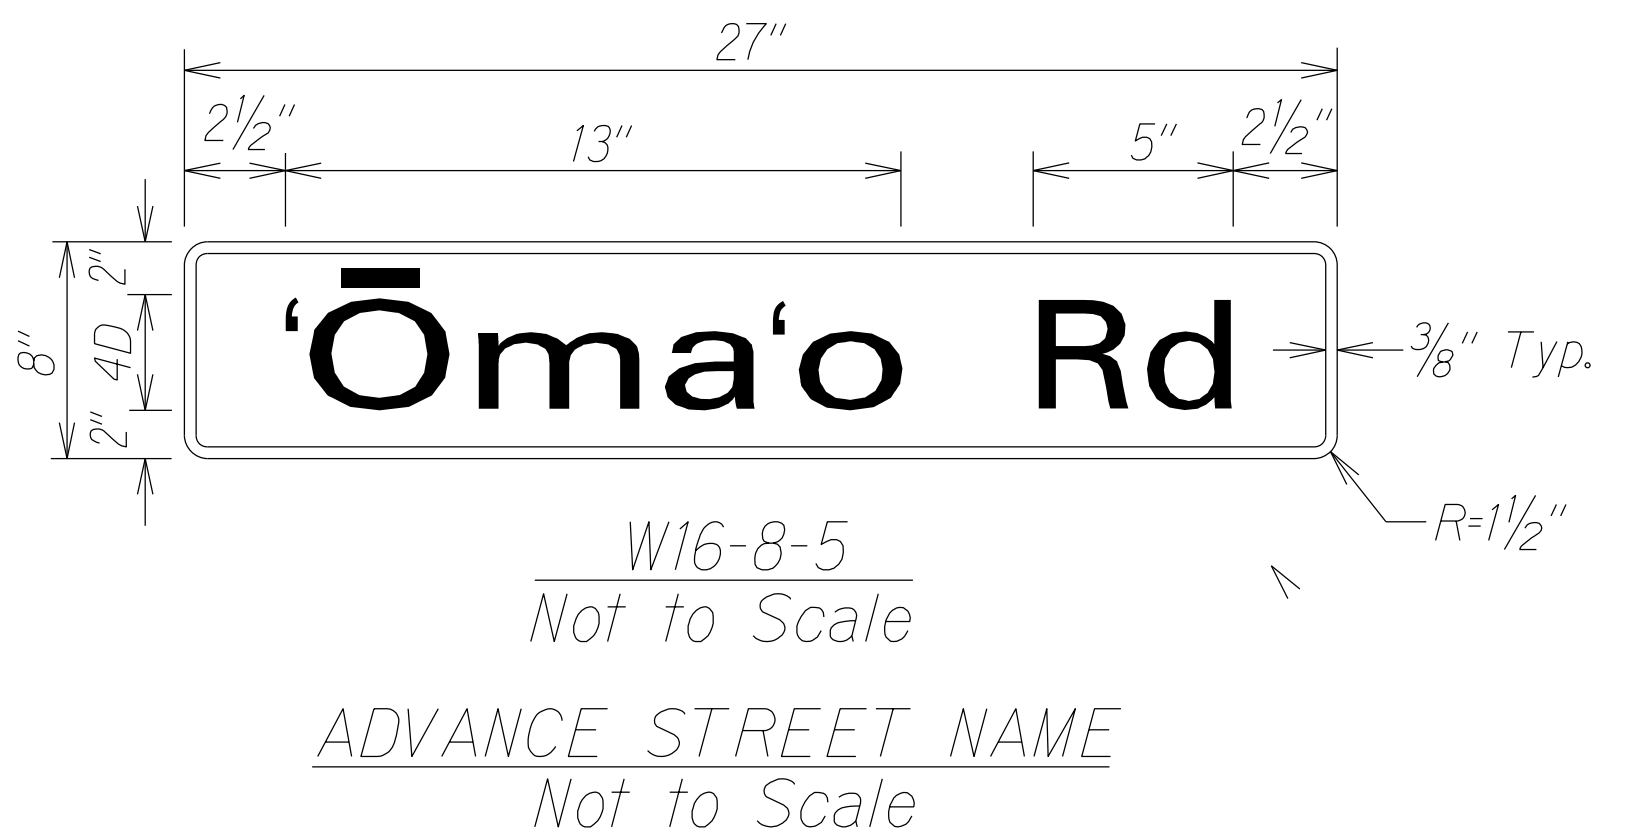
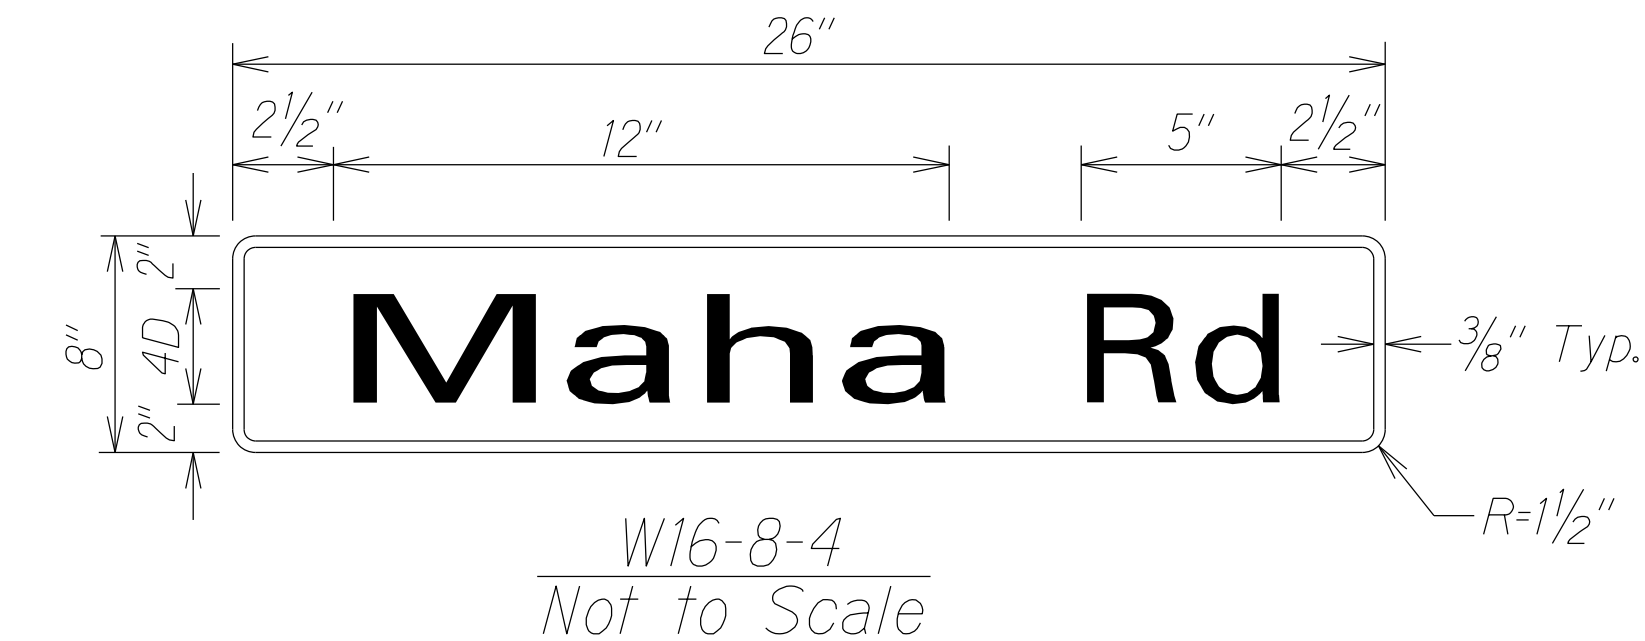
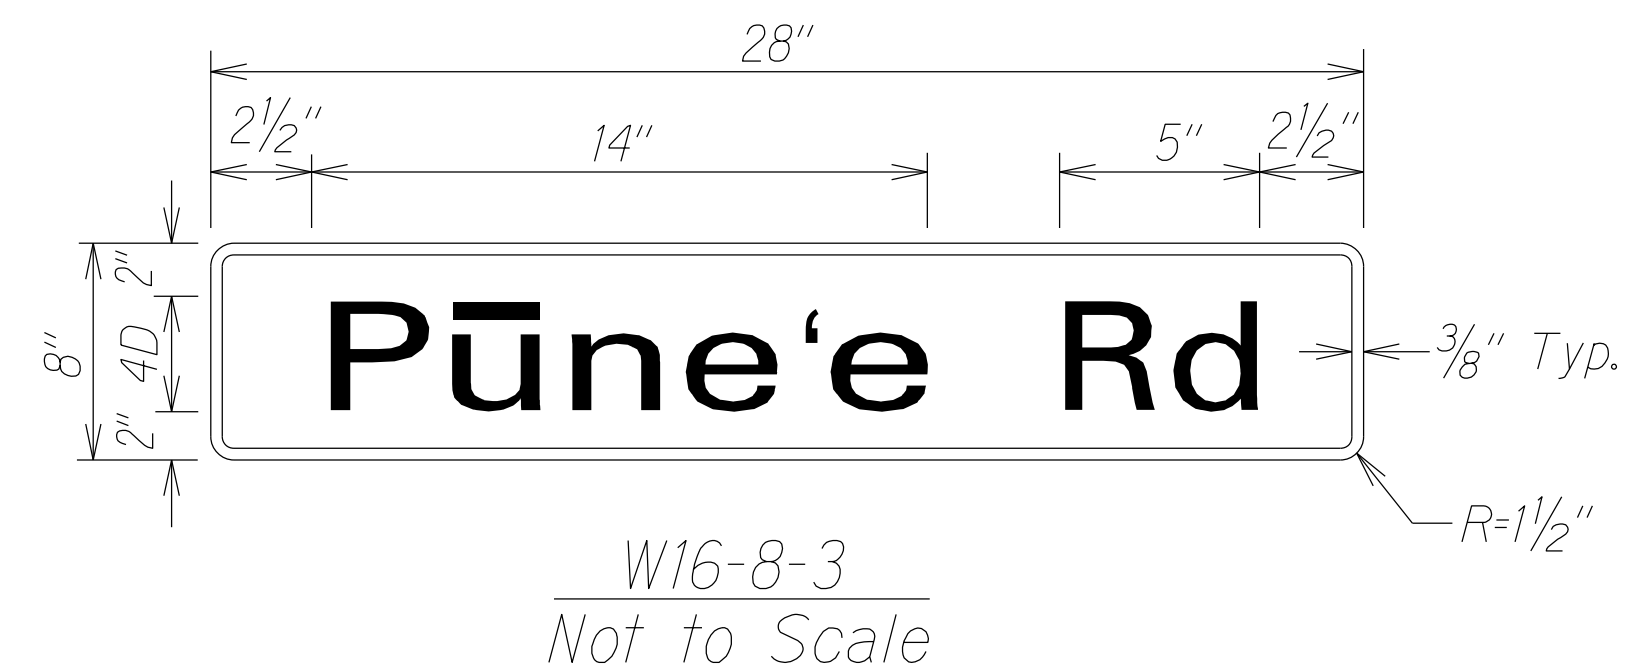
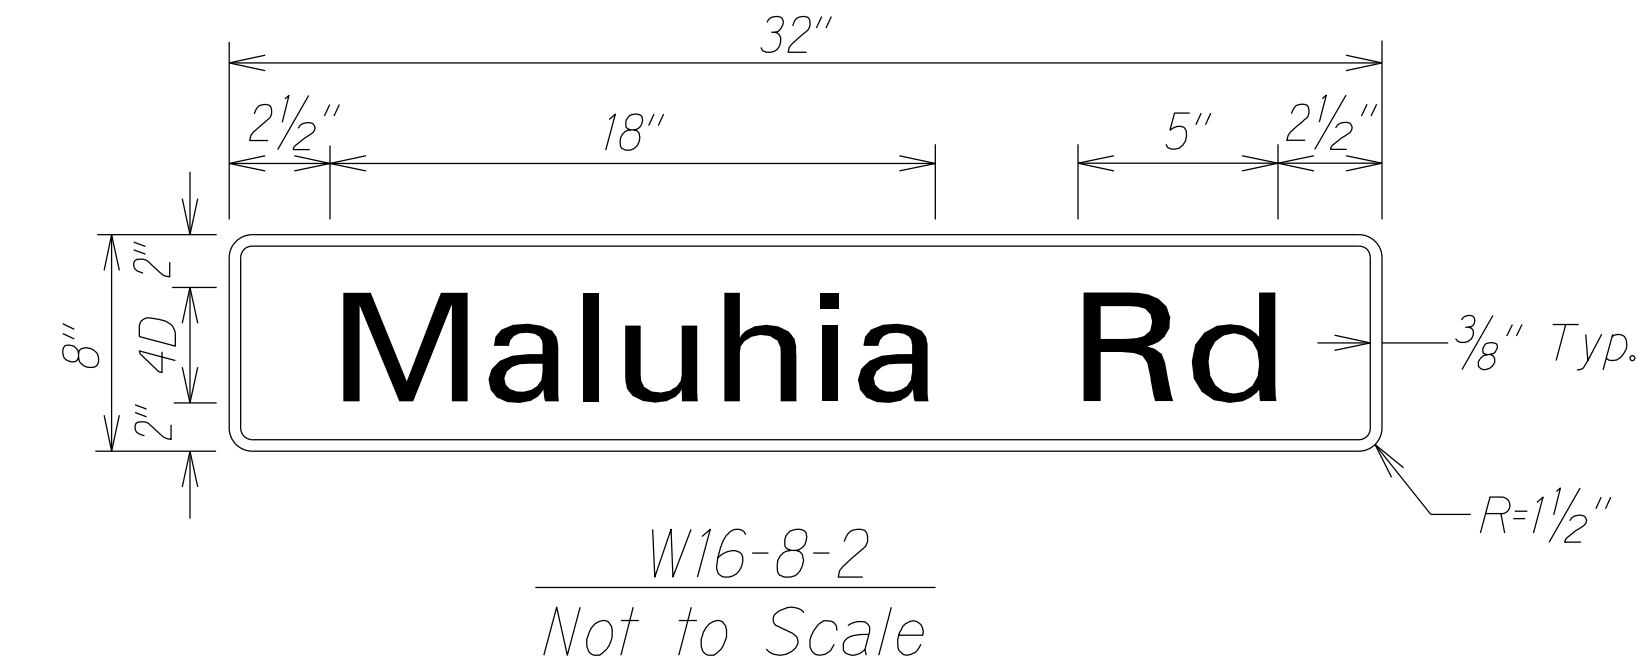


FED. ROAD DIST. NO.	STATE	FED-AID PROJ. NO.	FISCAL YEAR	SHEET NO.	TOTAL SHEETS
HAWAII	HAW.	HSIP-050-1(044)	2024	34	40

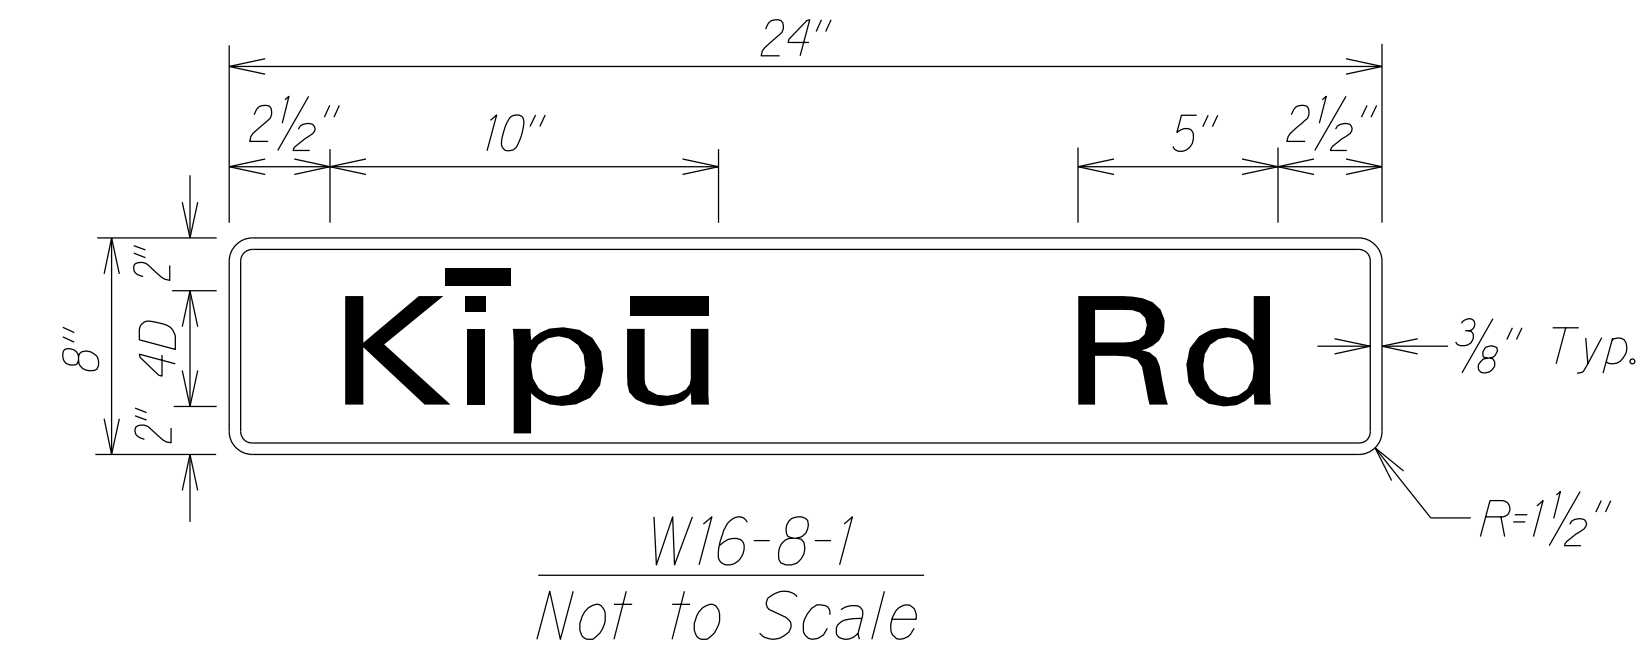

ACKNOWLEDGEMENT SUPPLEMENTAL PLAQUE
Not to Scale

Notes:

1. Advance Street Name Sign (W16-8) shall be installed on intersection warning sign (W2-2) and shall have black lettering and borders on a yellow background. Width of borders shall be $\frac{5}{8}$ ".
2. Acknowledgement Plaque Sign shall be installed on Acknowledgement Sign (D15-1) and shall have blue lettering and borders on a white background. Width of borders shall be $\frac{5}{8}$ ".

ORIGINAL PLAN	SURVEY PLOTTED BY	DATE
		DESIGNED BY
		DESIGNED BY
		CHECKED BY
NOTE BOOK	DESIGNED BY	
QUANTITIES BY		
CHECKED BY		

STATE OF HAWAII
DEPARTMENT OF TRANSPORTATION
HIGHWAYS DIVISION

SUPPLEMENTAL PLAQUE SIGN DETAIL

KAUMUALII HIGHWAY SAFETY IMPROVEMENTS

Kipu Road to Omao Road
Fed-Aid Project No. HSIP-050-1(044)

Scale: As Noted Date: May, 2024

SHEET No. 1 OF 1 SHEETS