



FED. ROAD DIST. NO.	STATE	FED-AID PROJ. NO.	FISCAL YEAR	SHEET NO.	TOTAL SHEETS
HAWAII	HAW.	HSIP-050-1(044)	2024	9	40

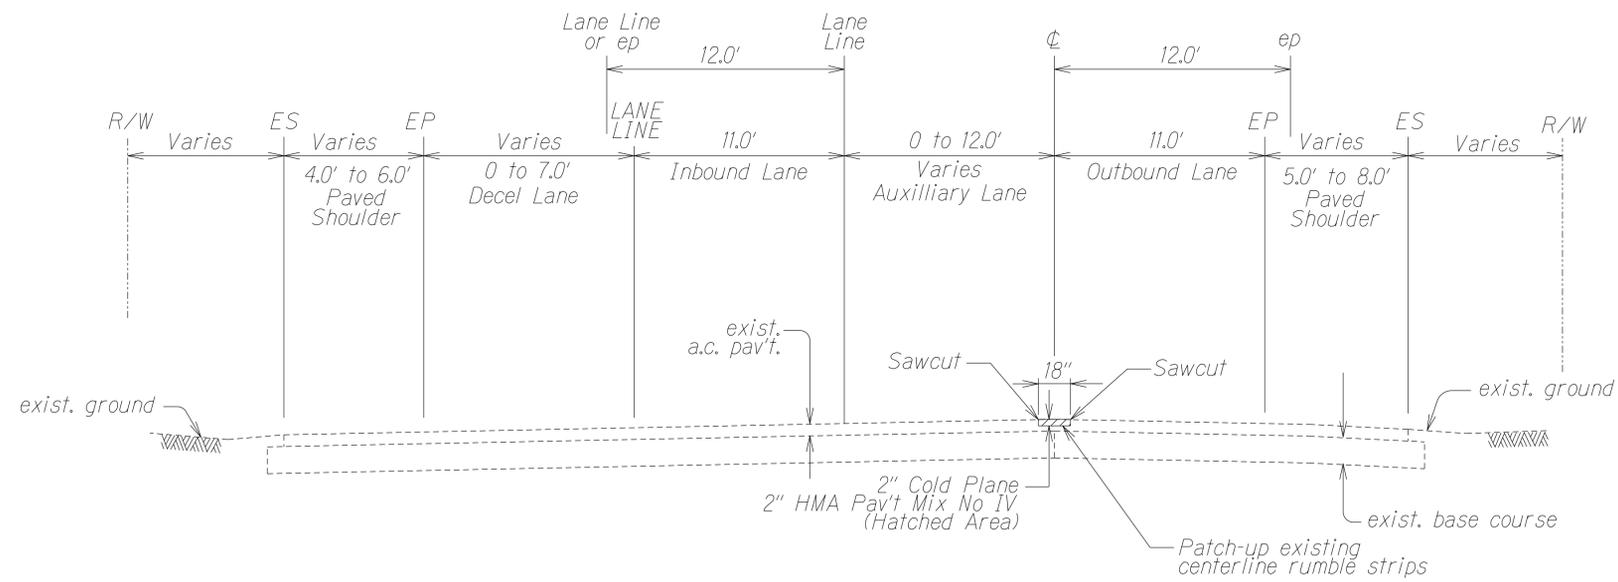

TYPICAL SECTION STA. 183+22 TO STA. 188+70
Not to Scale

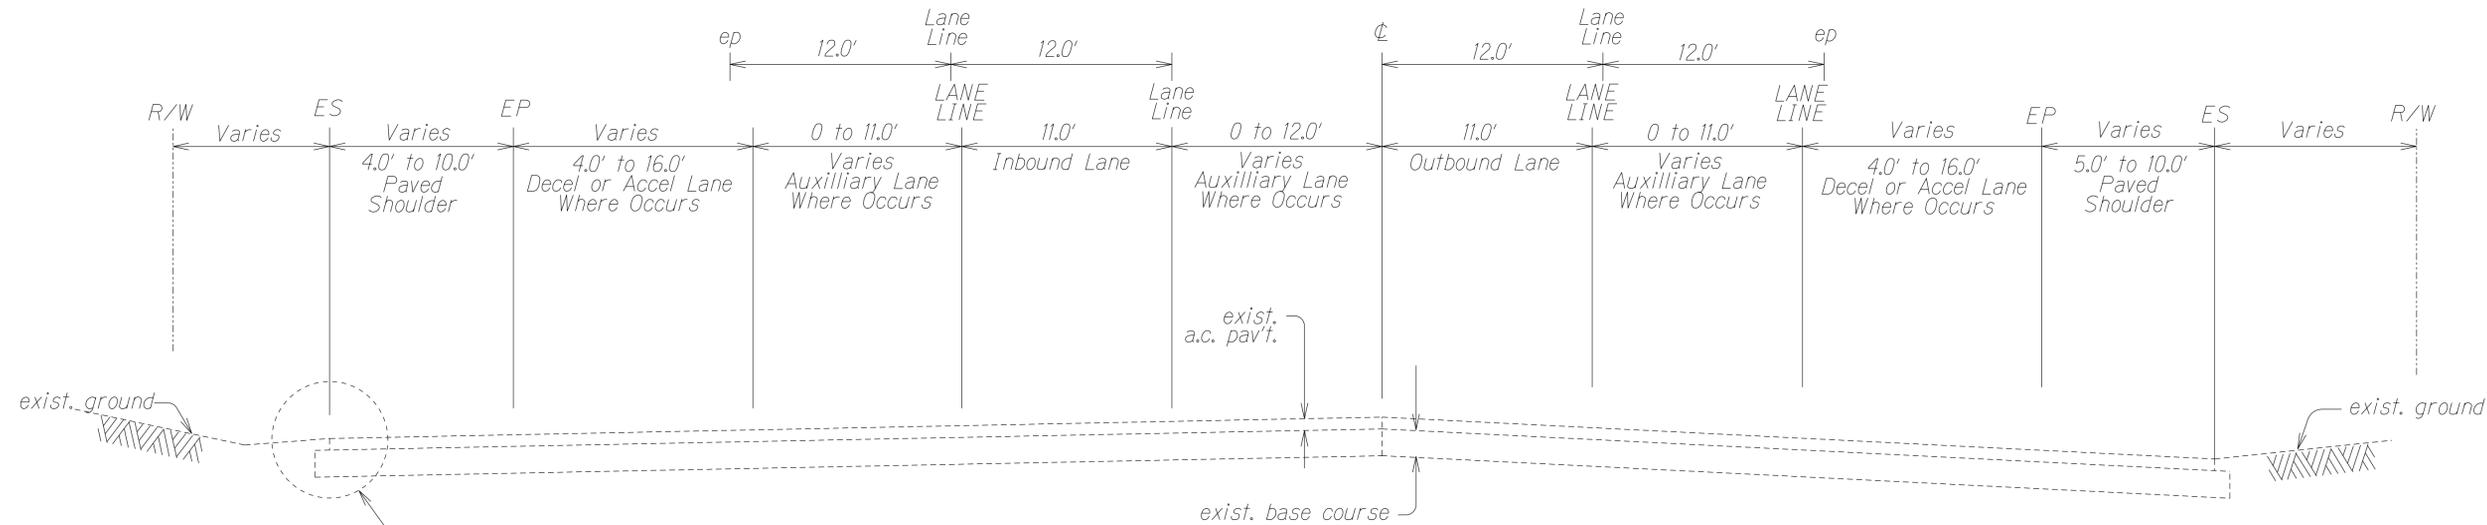

TYPICAL SECTION
Not to Scale

Notes:

1. Location and offset from baseline of centerline and median pavement striping to follow existing pavement striping except when noted on the plans or as directed by the Engineer.
2. Remove pavement striping and traffic signs that are not shown on the plans or as directed by the Engineer.

SURVEY PLOTTED BY	DATE
DRAWN BY	
DESIGNED BY	
QUANTITIES BY	
CHECKED BY	
ORIGINAL PLAN	
NOTE BOOK	
REVISIONS	
NO.	

See Detail "A" on Plan Sheet No. 10

STATE OF HAWAII
DEPARTMENT OF TRANSPORTATION
HIGHWAYS DIVISION


TYPICAL SECTIONS

KAUMUALII HIGHWAY SAFETY IMPROVEMENTS
Kipu Road to Omao Road
Fed-Aid Project No. HSIP-050-1(044)

Scale as shown Date: May, 2024

SHEET No. 1 OF 1 SHEETS

FED. ROAD DIST. NO.	STATE	FED-AID PROJ. NO.	FISCAL YEAR	SHEET NO.	TOTAL SHEETS
HAWAII	HAW.	HSIP-050-1(044)	2024	10	40

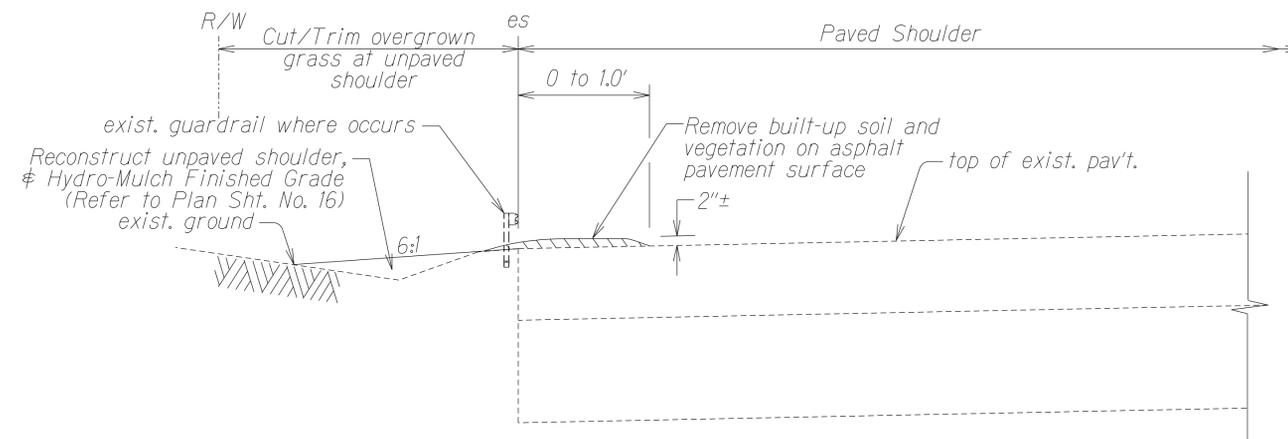


Notes:

1. Removal and disposal of vegetation and soil on top of a.c. pav't. shall be paid under Item No. 201.0100 - Clearing and Grubbing and will not be paid separately.
2. Cutting/Trimming and disposal of overgrown grass/vegetation at unpaved shoulder shall be paid under Item No. 643.0110 - Maintenance of Existing Landscape.

DETAIL "A"

Not to Scale

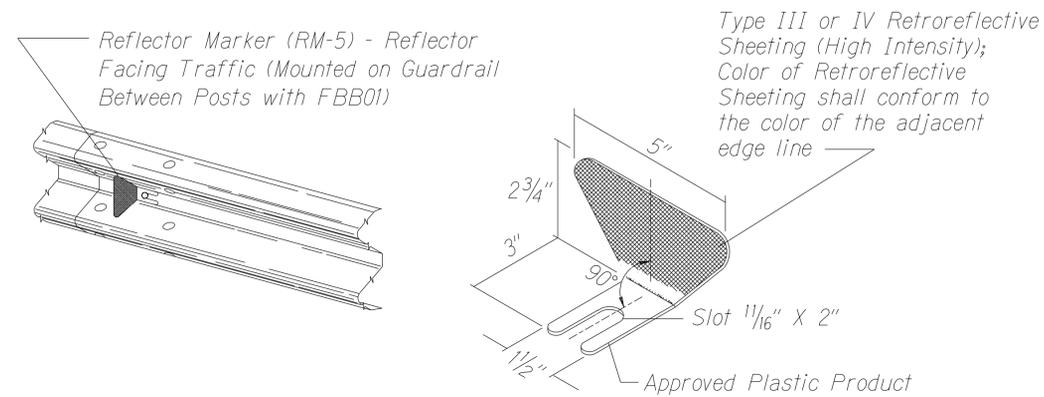

Note: Reflector Markers (RM-5) mounted on guardrails shall be spaced every 25 feet. RM-5's shall not be installed on Terminal Sections. Furnishing and installing of each RM-5 shall be considered incidental to the guardrail system.

REFLECTOR MARKER (RM-5) DETAIL AND TYPICAL INSTALLATION

Not to Scale

ORIGINAL PLAN	SURVEY PLOTTED BY	DATE
NO. BOOK	DESIGNED BY	
QUANTITIES BY		
CHECKED BY		

STATE OF HAWAII
DEPARTMENT OF TRANSPORTATION
HIGHWAYS DIVISION

MISCELLANEOUS DETAIL

KAUMUALII HIGHWAY SAFETY IMPROVEMENTS
Kipu Road to Omao Road
Fed-Aid Project No. HSIP-050-1(044)

Scale as shown Date: May, 2024

SHEET No. 2 OF 2 SHEETS