



| FED. ROAD DIST. NO. | STATE | FED. AID PROJ. NO. | FISCAL YEAR | SHEET NO. | TOTAL SHEETS |
|---------------------|-------|--------------------|-------------|-----------|--------------|
| KAUAI               | HAW.  | 51AB-01-23         | 2025        | 26        | 28           |

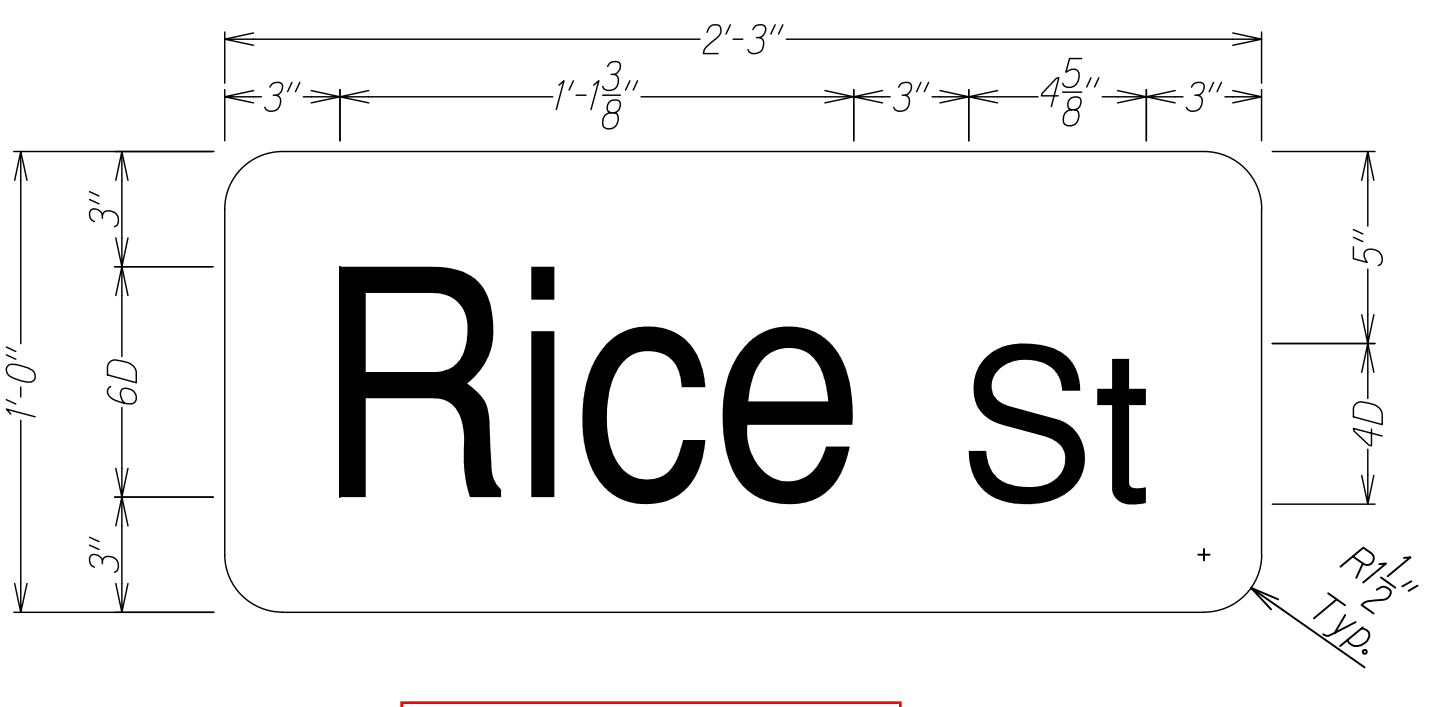


D3-1-1  
Not to Scale




D3-1-5  
Not to Scale

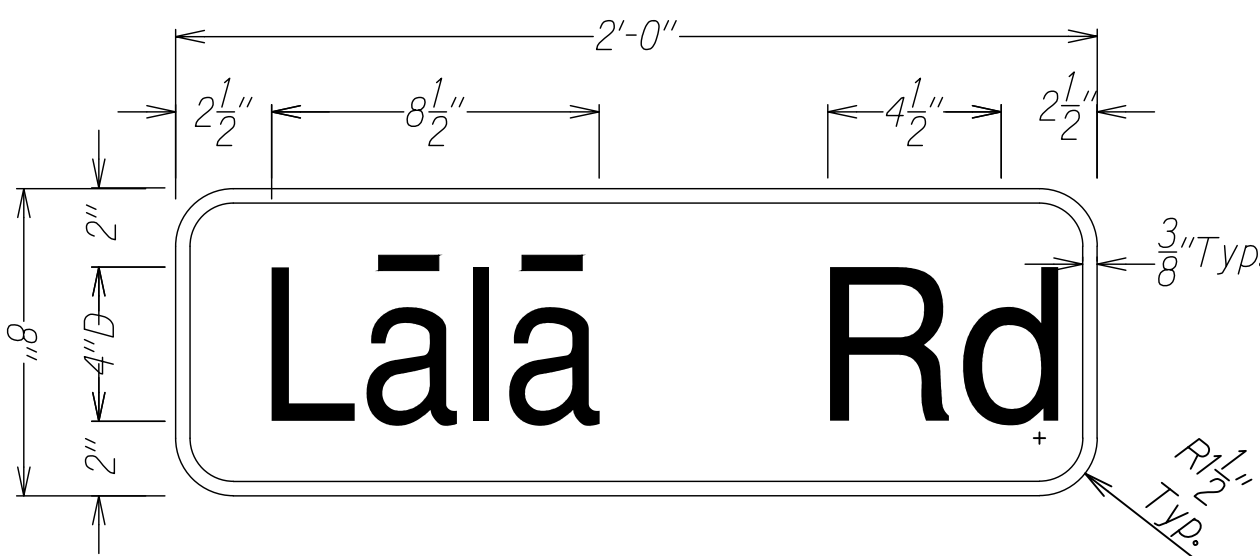


W16-8-1  
Not to Scale

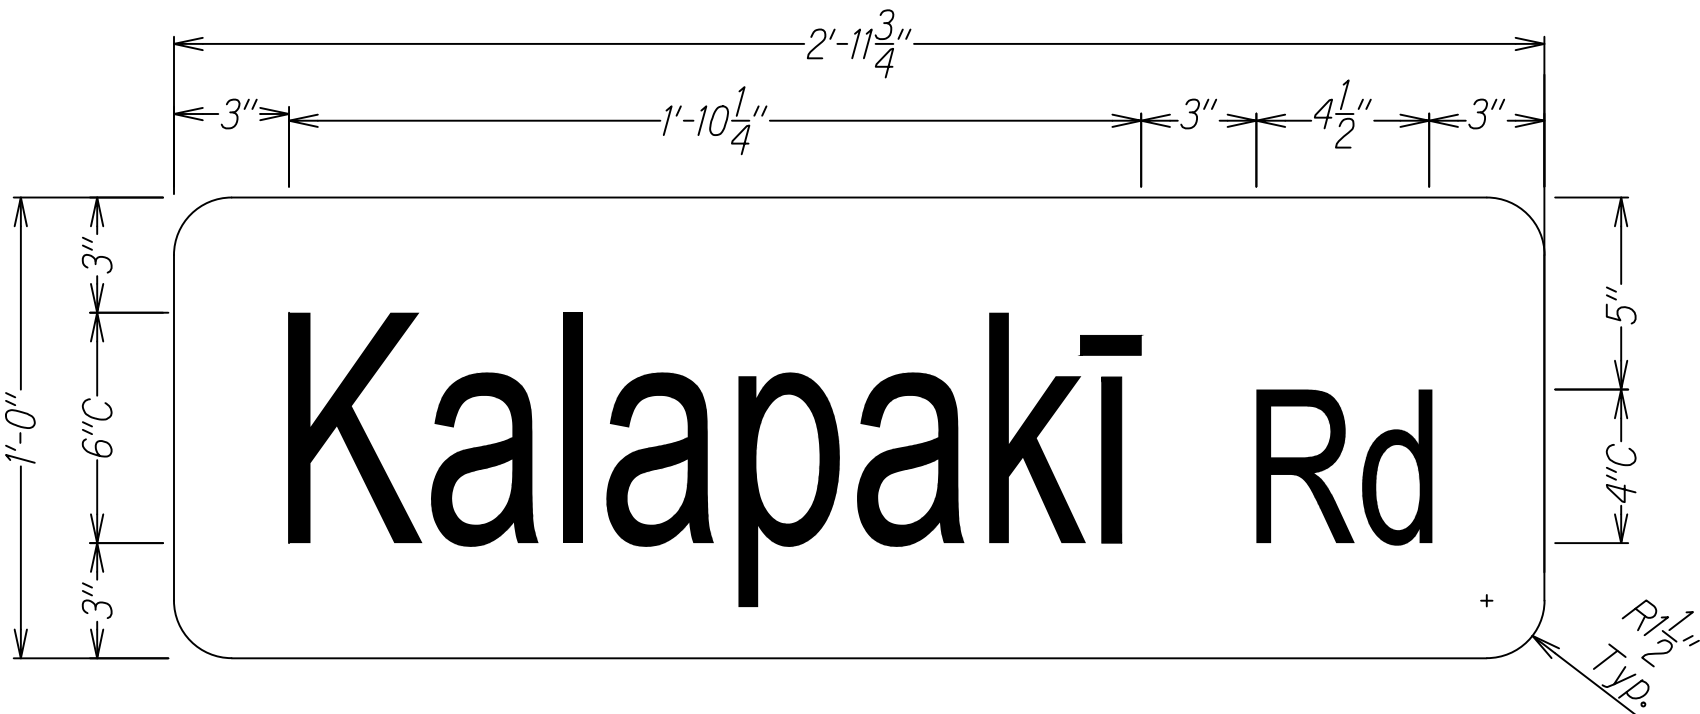


D3-1-2  
Not to Scale

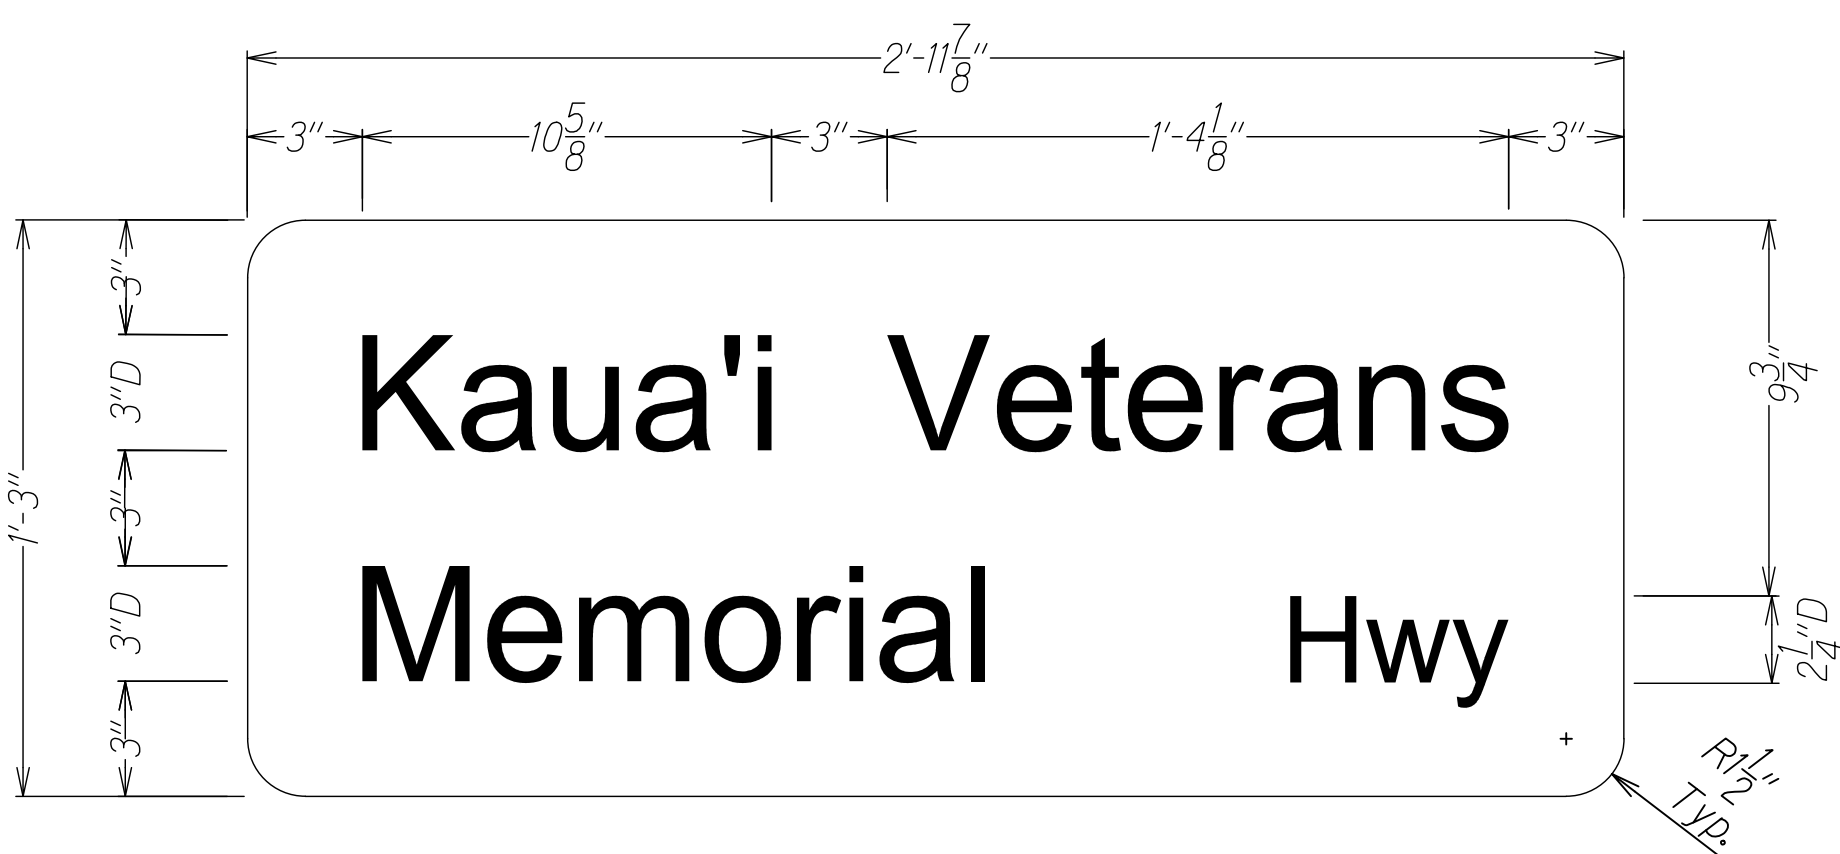

D3-1-6  
Not to Scale

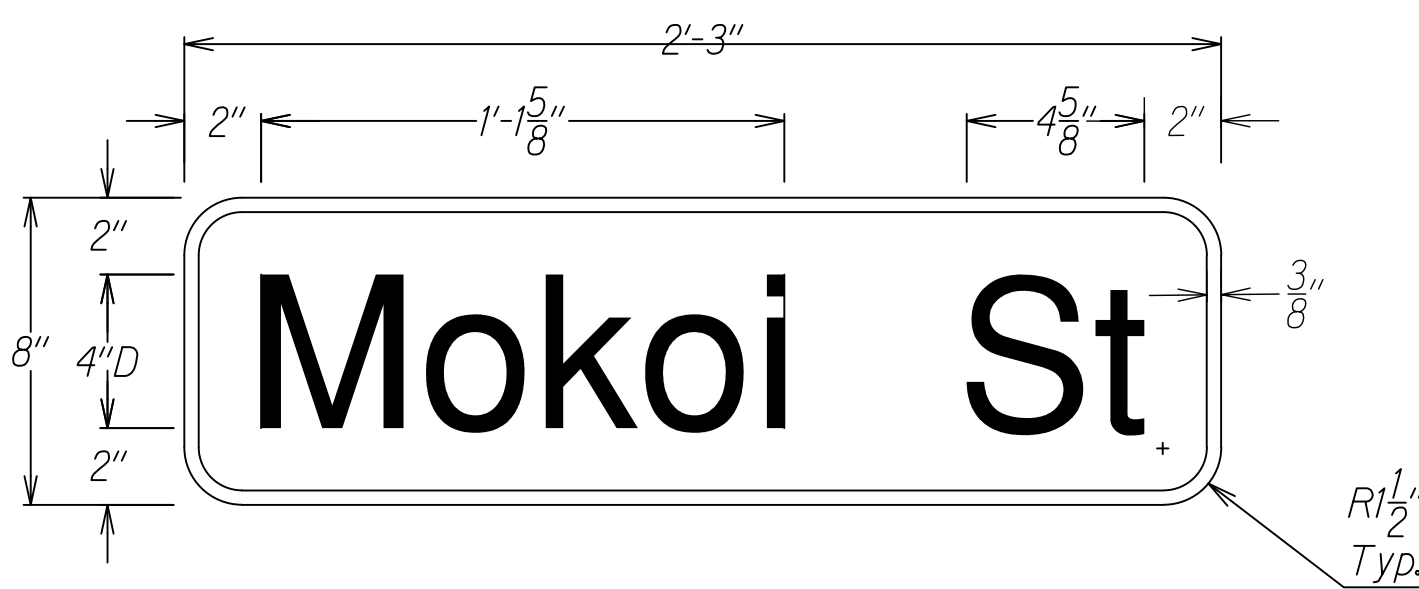


W16-8-2  
Not to Scale

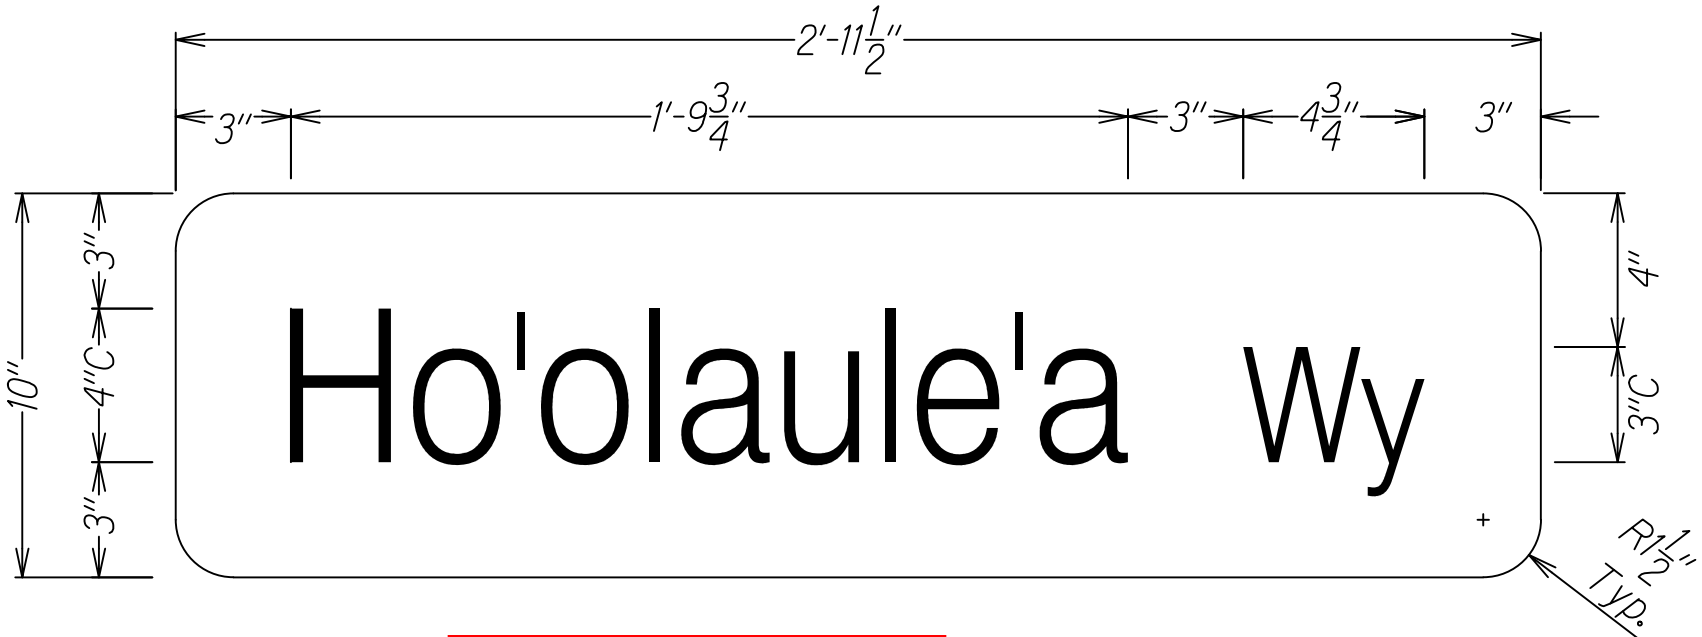

D3-1-3  
Not to Scale

Legend: White (Retroreflective)  
Background: Green (Retroreflective)

STREET NAME SIGN  
Not to Scale

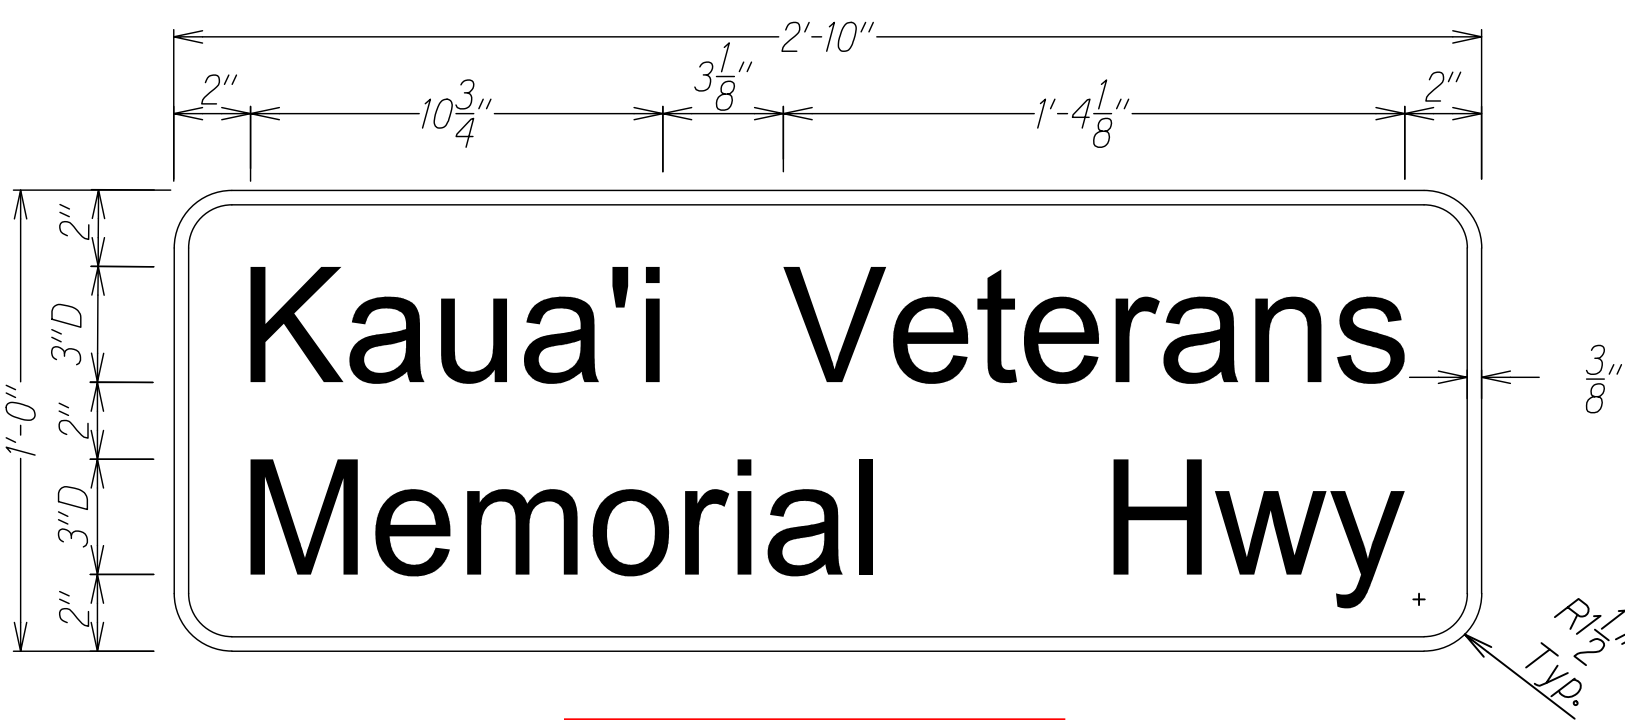

W16-8-3  
Not to Scale

Legend: Black (Retroreflective)  
Background: Yellow (Retroreflective)

ADVANCE STREET NAME  
Not to Scale



D3-1-4  
Not to Scale

STREET NAME SIGN  
Not to Scale

|             |      |
|-------------|------|
| DESIGNED BY | DATE |
| DRAWN BY    |      |
| CHECKED BY  |      |
| NOTED BY    |      |
| APPROVED BY |      |
| DATE        |      |

STATE OF HAWAII  
DEPARTMENT OF TRANSPORTATION  
HIGHWAYS DIVISION

SIGN DETAIL

RICE STREET IMPROVEMENTS  
NAWILIWILI BRIDGE TO  
KAUAI VETERANS MEMORIAL HWY  
Project No. 51AB-01-23

Date: Sept. 2024

SHEET No. 1 OF 2 SHEETS

| FED. ROAD DIST. NO. | STATE | FED. AID PROJ. NO. | FISCAL YEAR | SHEET NO. | TOTAL SHEETS |
|---------------------|-------|--------------------|-------------|-----------|--------------|
| KAUAI               | HAW.  | 51AB-01-23         | 2025        | 27        | 28           |



D1-3a-1  
Not to Scale



D1-3a-2  
Not to Scale

Sign Support: 3-4.00 lbs./ft  
Flanged Post  
Flat Panel

Legend: White (Retroreflective)  
Background: Green (Retroreflective)

DESTINATION SIGN  
Not to Scale



D15-1  
Not to Scale

Sign Support: 2-2 1/2 Square Tube  
Flat Panel

Legend: Blue (Retroreflective)  
Background: White (Retroreflective)

Note: Acknowledgement sign D-15-1 shall be paid  
under Item No. 631.0300 - Miscellaneous Sign with  
Post and will not be paid separately

ACKNOWLEDGEMENT SIGN  
Not to Scale

STATE OF HAWAII  
DEPARTMENT OF TRANSPORTATION  
HIGHWAYS DIVISION

SIGN DETAIL

RICE STREET IMPROVEMENTS  
NAWILIWILI BRIDGE TO  
KAUAI VETERANS MEMORIAL HWY  
Project No. 51AB-01-23

Date: Sept. 2024

SHEET No. 2 OF 2 SHEETS