







| FED. ROAD DIST. NO. | STATE | PROJ. NO.  | FISCAL YEAR | SHEET NO. | TOTAL SHEETS |
|---------------------|-------|------------|-------------|-----------|--------------|
| KAUAI               | HAW.  | 51AB-01-23 | 2025        | 11        | 28           |

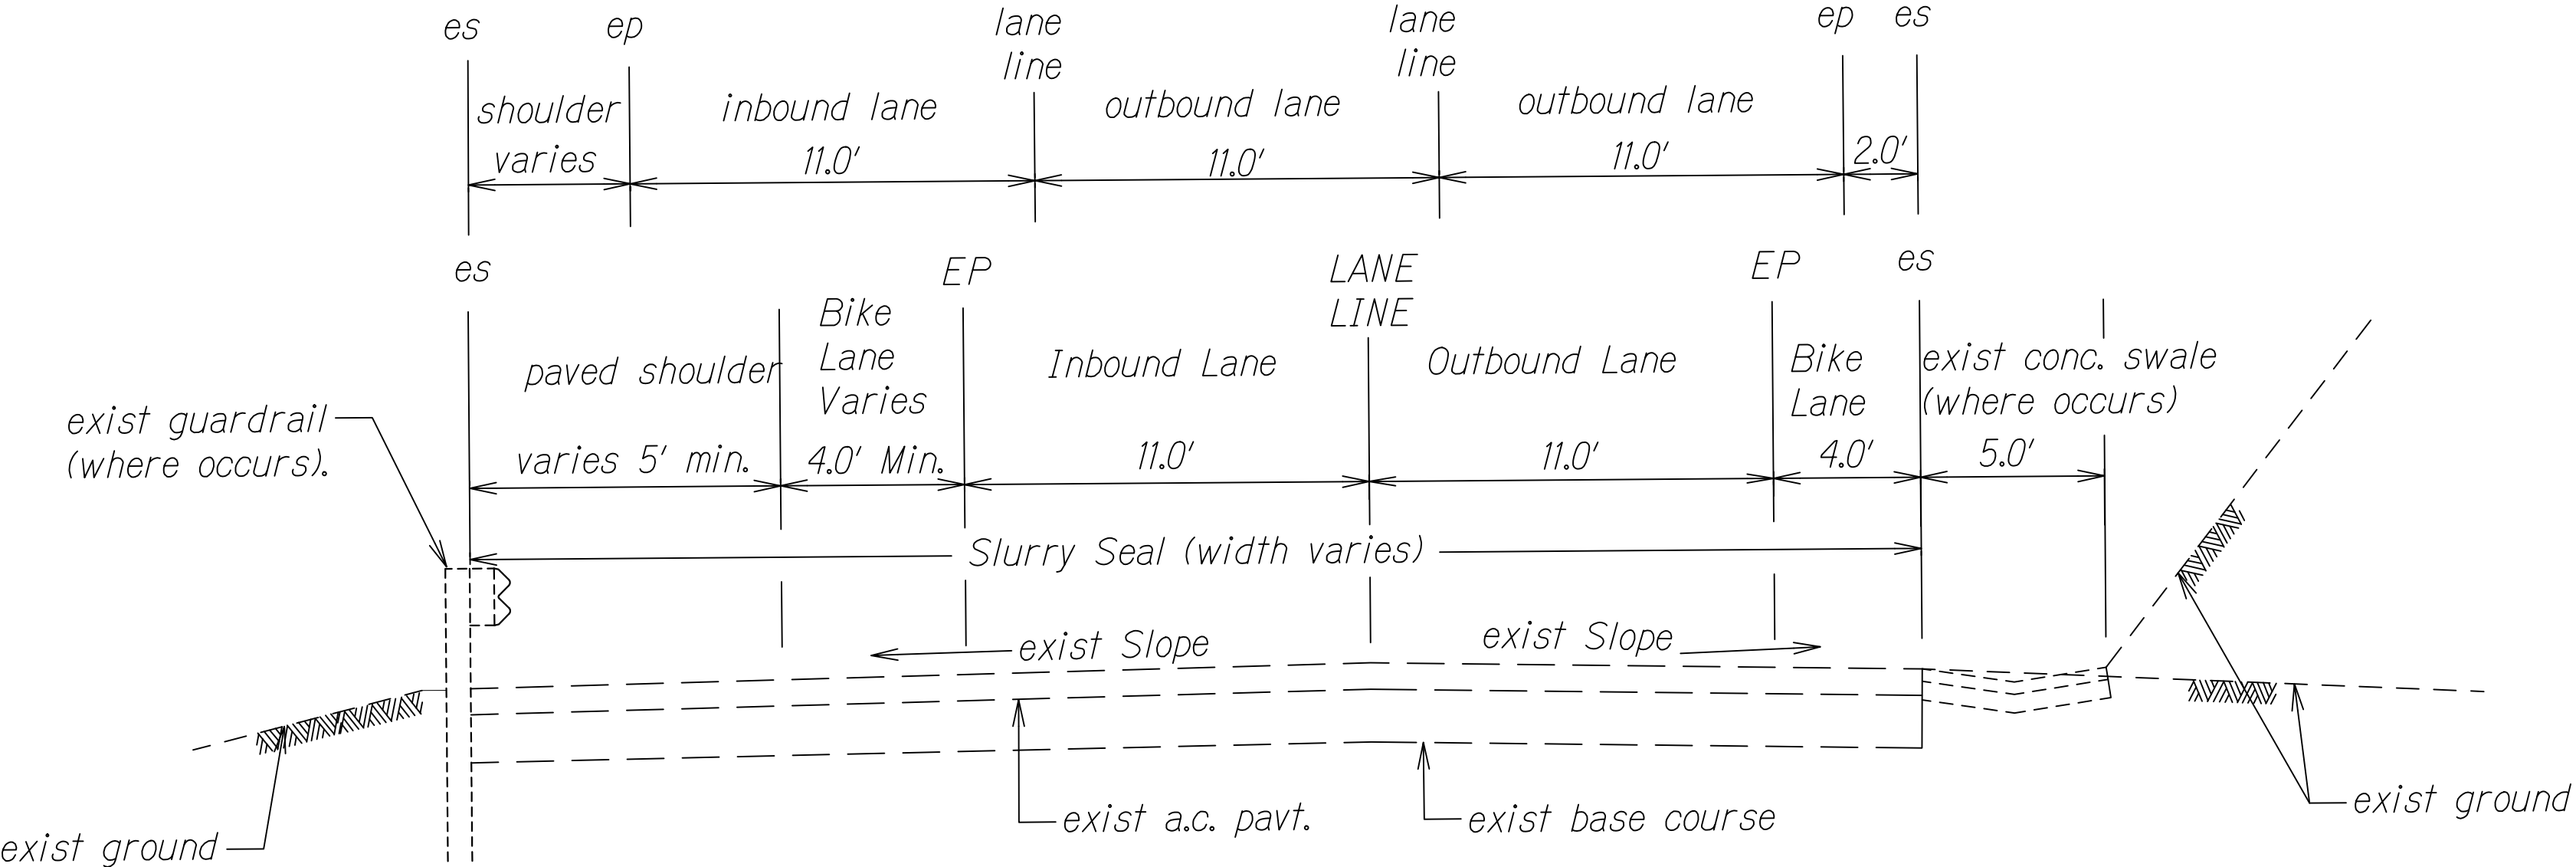

*TYPICAL SECTION STA. 7+00 TO 14+13, STA. 17+57 TO 34+87*  
 Scale: 1" : 4'

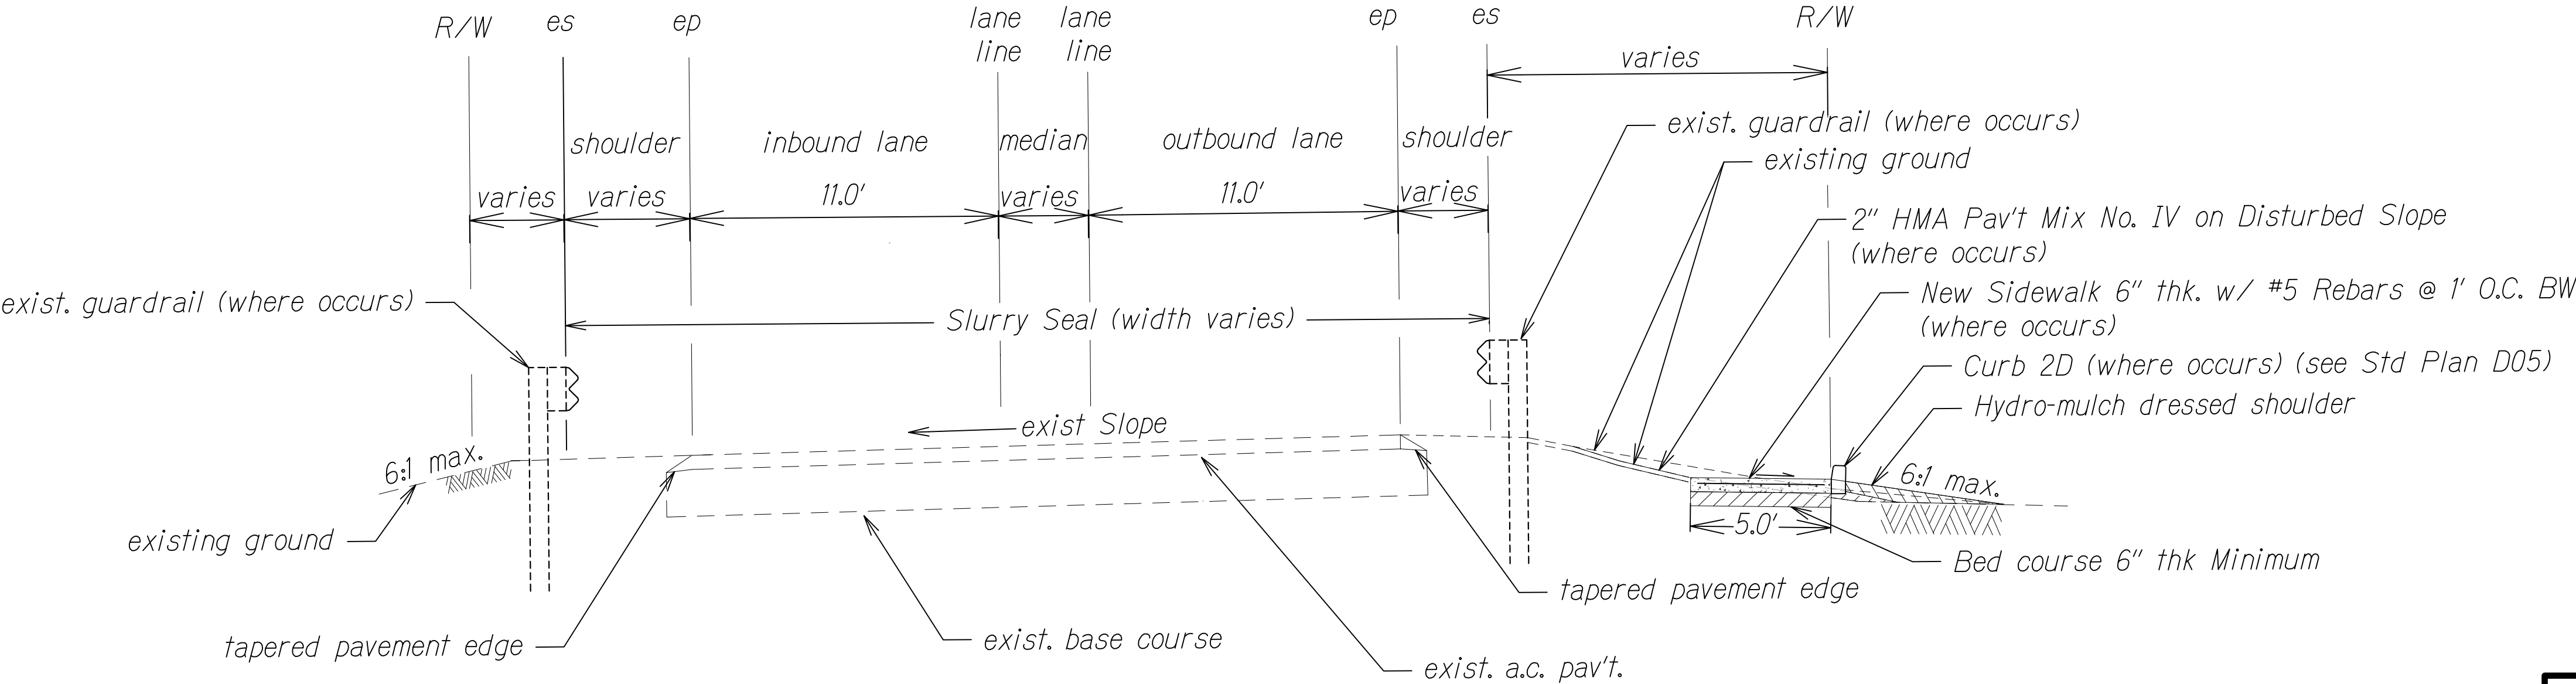

*TYPICAL SECTION @ STA. 4+59 to 7+00*  
 Scale: 1" : 4'

STATE OF HAWAII

DEPARTMENT OF TRANSPORTATION

HIGHWAYS DIVISION

TYPICAL SECTIONS

RICE STREET IMPROVEMENTS

NAWILIWILI BRIDGE TO

KAUAI VETERANS MEMORIAL HWY

Project No. 51AB-01-23


Date: Sept. 2024

SHEET No. 2 OF 3 SHEETS

|               |                   |      |
|---------------|-------------------|------|
| ORIGINAL PLAN | SURVEY PLOTTED BY | DATE |
| NOTE BOOK     | DRAWN BY          |      |
|               | DESIGNED BY       |      |
|               | QUANTITIES BY     |      |
|               | CHECKED BY        |      |




| FED. ROAD DIST. NO. | STATE | PROJ. NO.  | FISCAL YEAR | SHEET NO. | TOTAL SHEETS |
|---------------------|-------|------------|-------------|-----------|--------------|
| KAUAI               | HAW.  | 51AB-01-23 | 2025        | 12        | 28           |

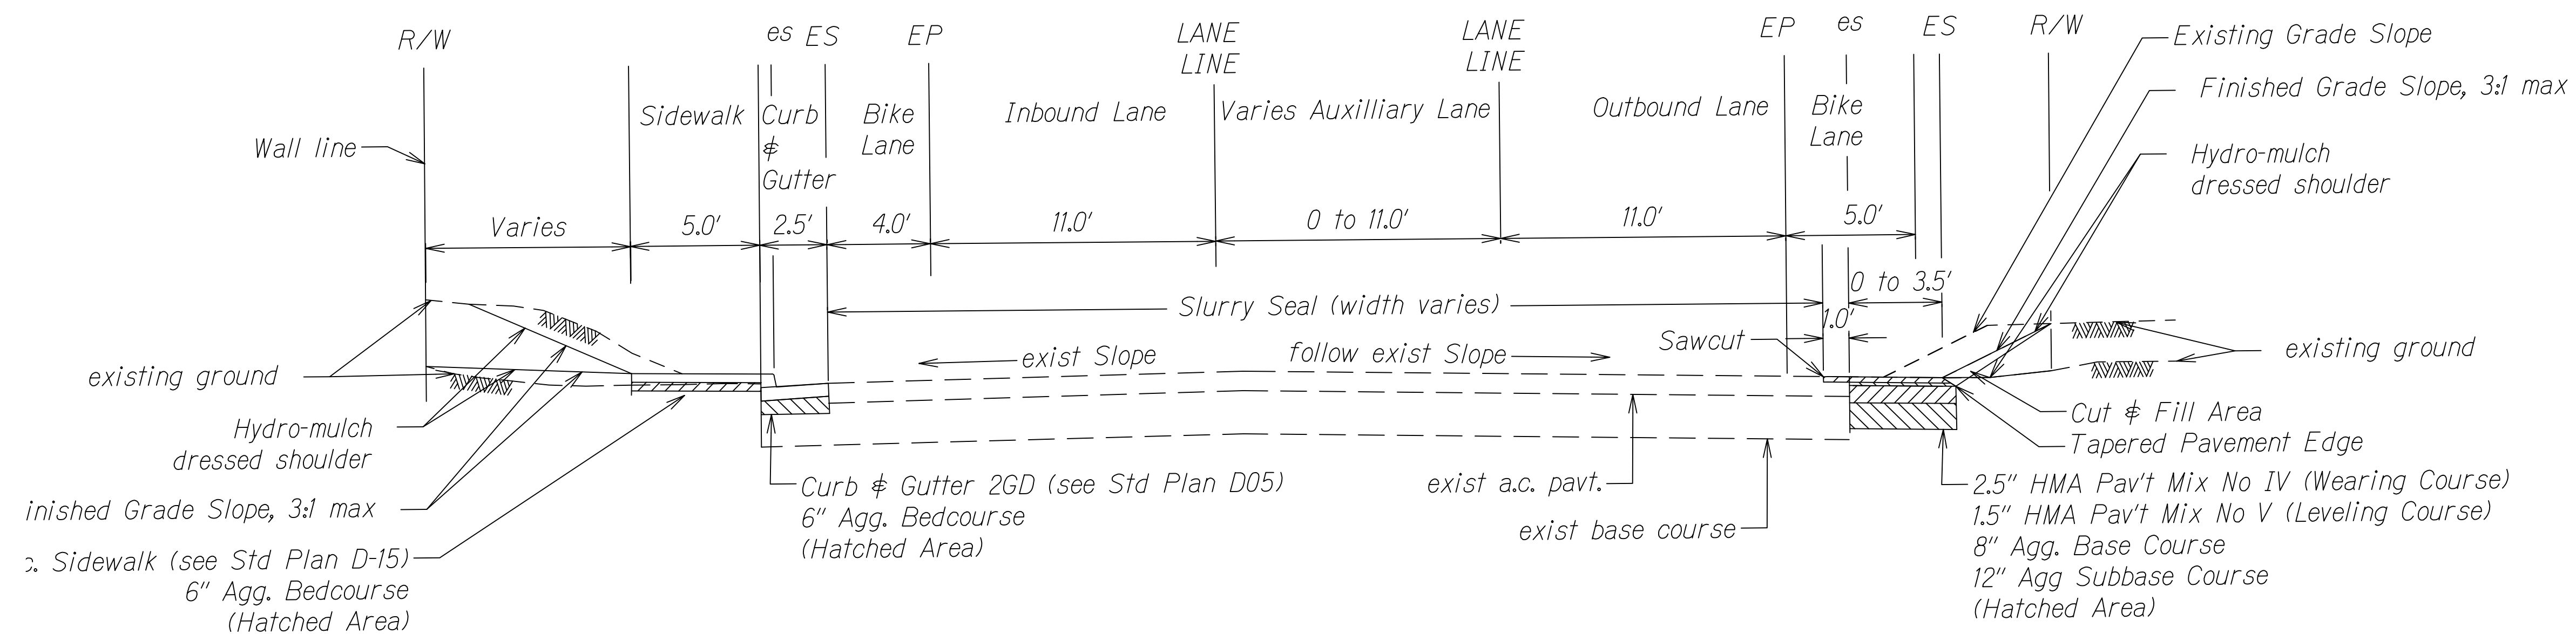

TYPICAL SECTION STA. 34+87 TO 37+95

Scale: 1" : 4'

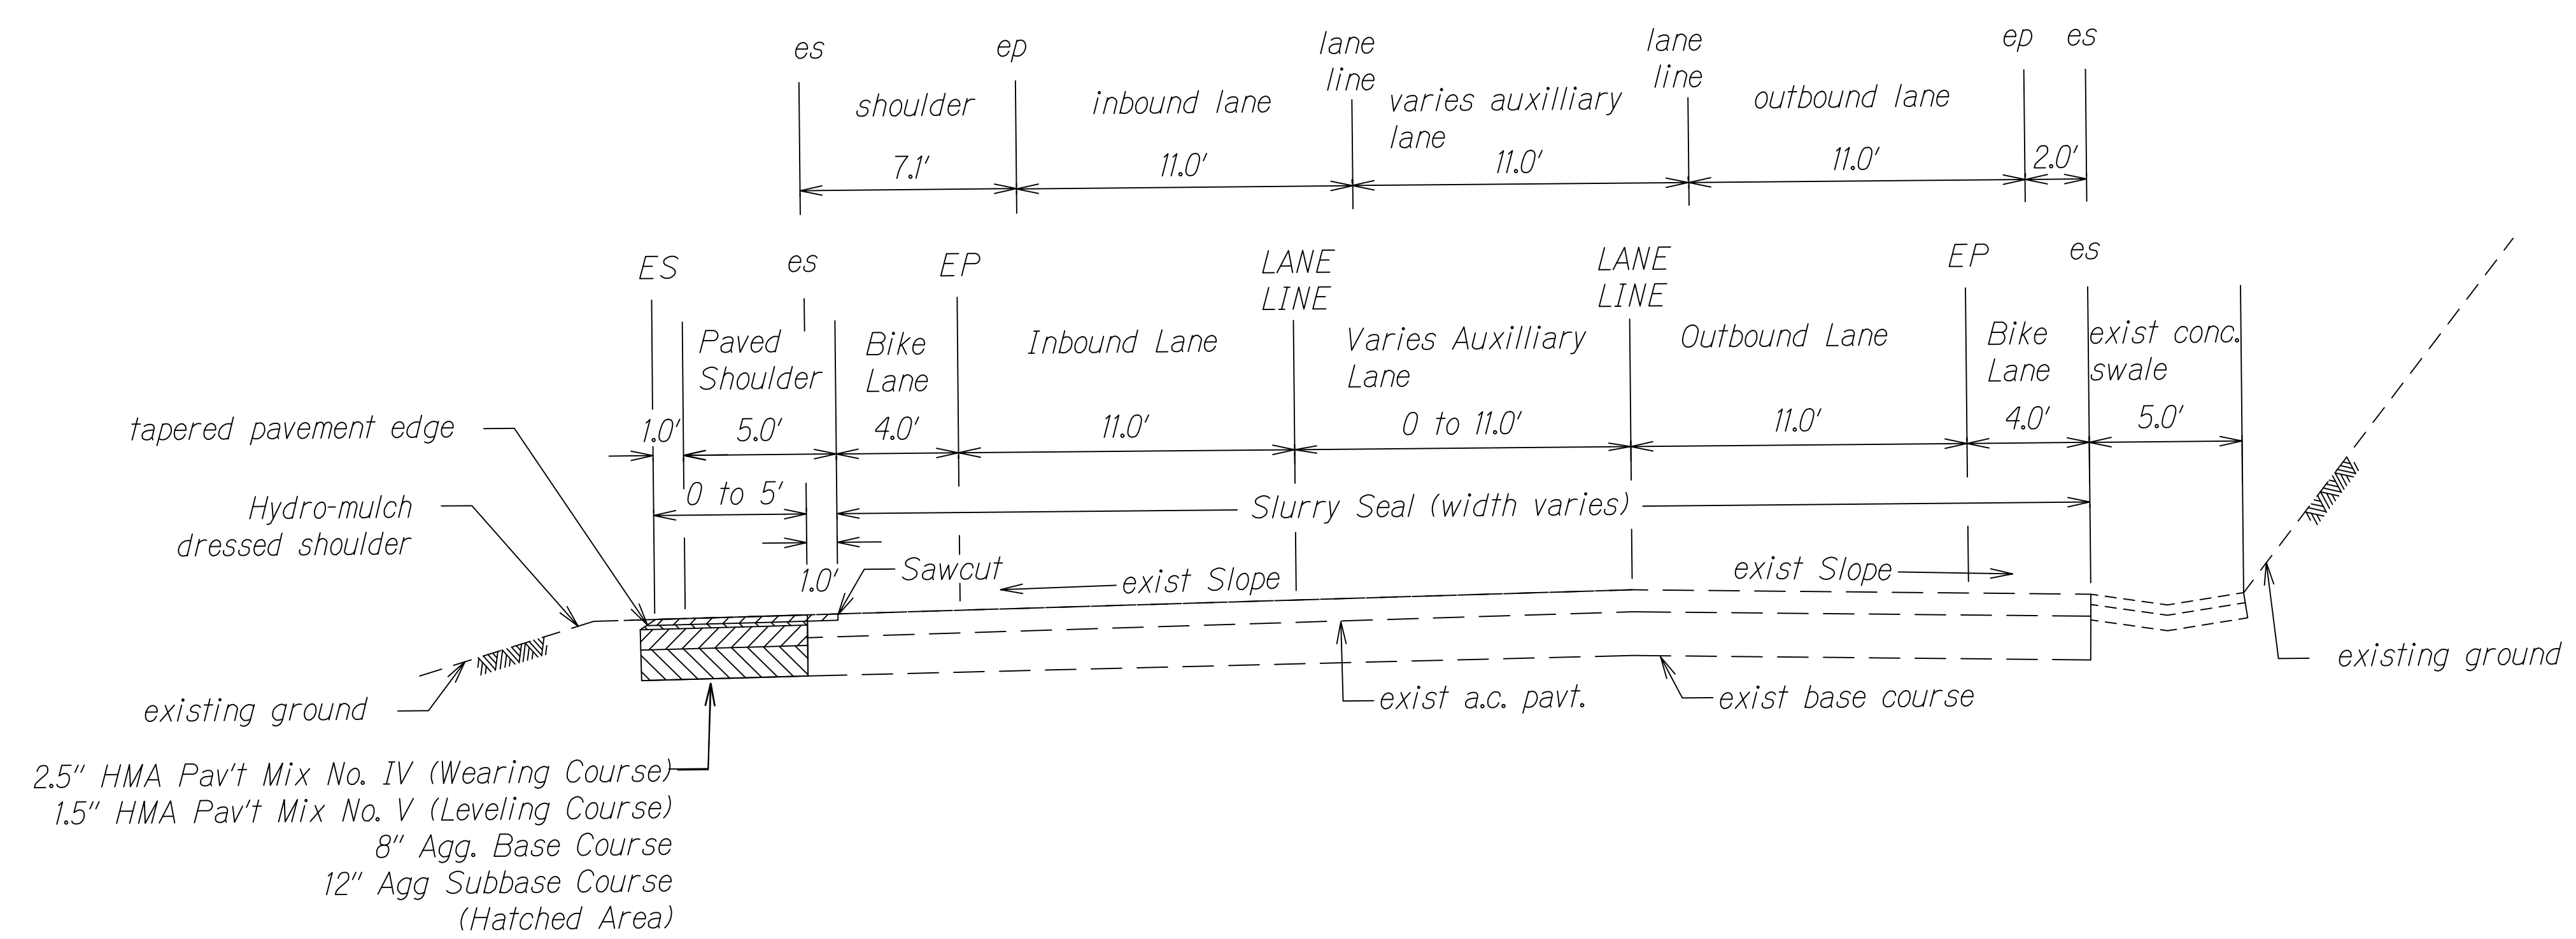

TYPICAL SECTION STA. 14+13 TO 17+57

Scale: 1" : 4'

STATE OF HAWAII  
DEPARTMENT OF TRANSPORTATION  
HIGHWAYS DIVISION

TYPICAL SECTIONS  
RICE STREET IMPROVEMENTS  
NAWILIWILI BRIDGE TO  
KAUAI VETERANS MEMORIAL HWY  
Project No. 51AB-01-23  
Date: Sept. 2024

SHEET No. 3 OF 3 SHEETS