




FED. ROAD DIST. NO.	STATE	PROJ. NO.	FISCAL YEAR	SHEET NO.	TOTAL SHEETS
HAWAII	HAW.	51B-01-21	2022	7	13

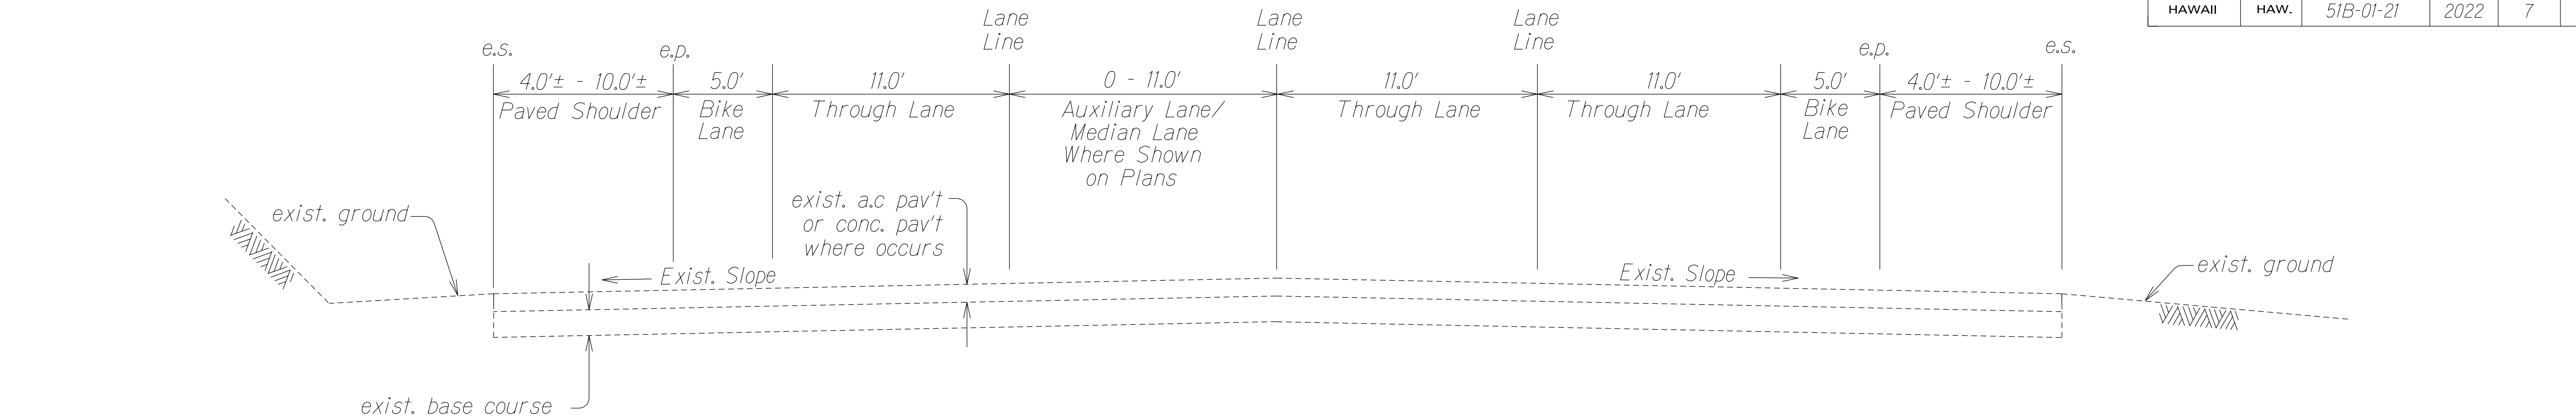

TYPICAL SECTION - STA. 41+00 to STA. 55+00
Not to Scale

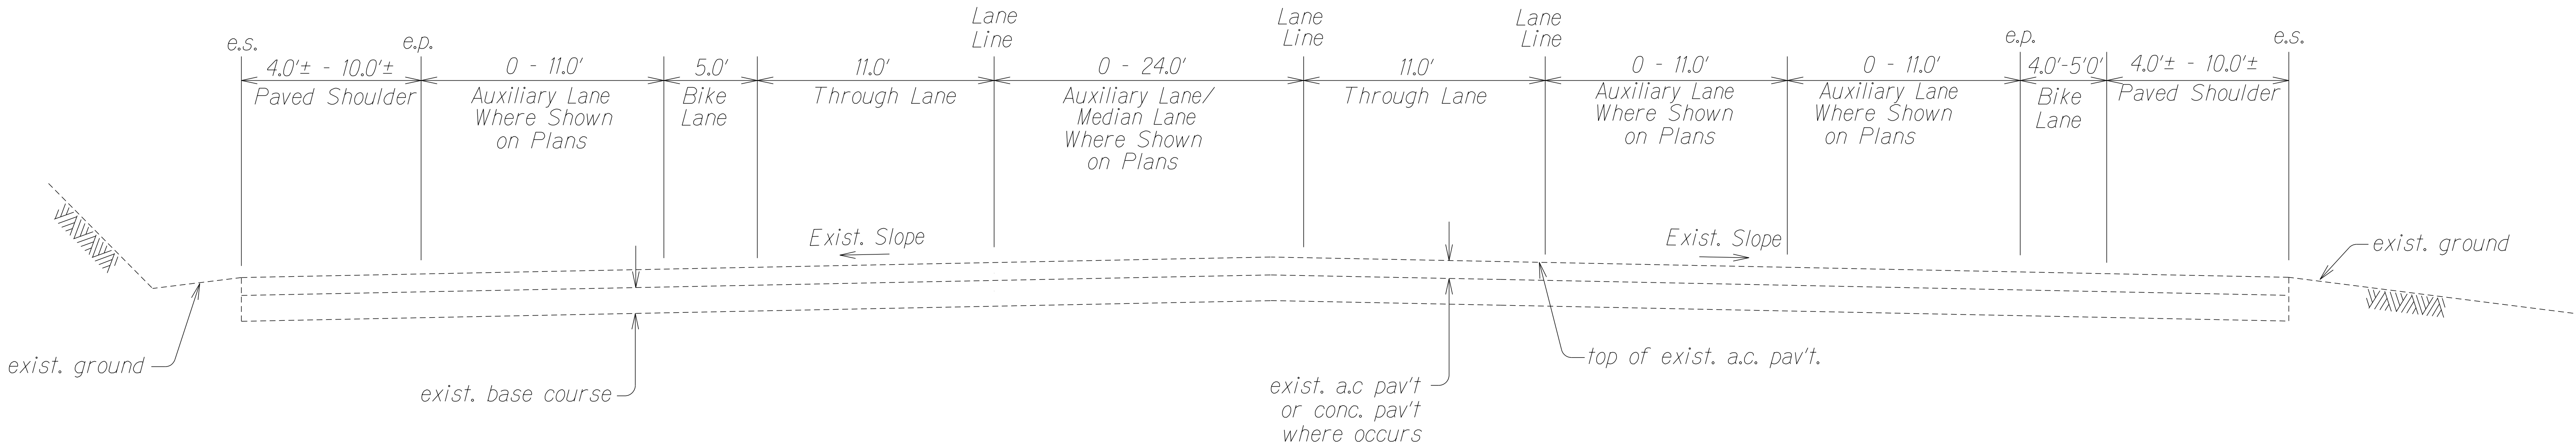

TYPICAL SECTION - STA. 55+00 to STA. 71+00
Not to Scale

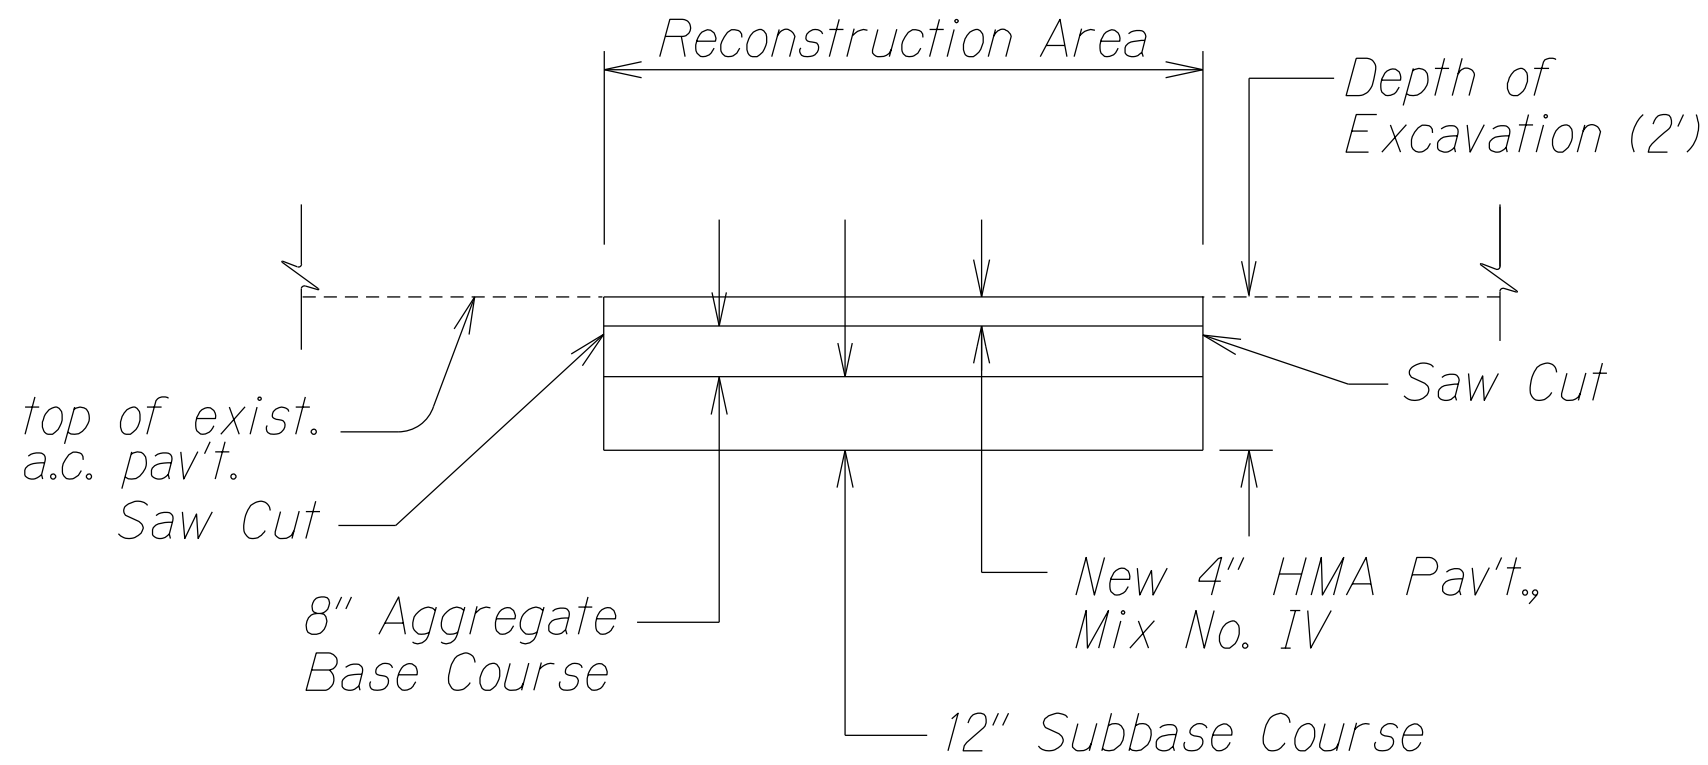

A.C. PAVEMENT RECONSTRUCTION DETAIL @ ISLAND
Not to Scale

STATE OF HAWAII
DEPARTMENT OF TRANSPORTATION
HIGHWAYS DIVISION

TYPICAL SECTIONS

KAPULE HIGHWAY INTERSECTION IMPROVEMENTS
at Ahukini Road
Project No. 51B-01-21

Scale: As Shown Date: March 2022

SHEET No. 1 OF 1 SHEETS