

INDEX TO DRAWINGS	
SHEET NO.	DESCRIPTION
1	TITLE SHEET
2-8	BORING LAYOUT

STATE OF HAWAII

DEPARTMENT OF TRANSPORTATION

DIVISION OF HIGHWAYS

PLANS OF

SUB-STRATA INVESTIGATION

KAUAI BELT ROAD

FEDERAL AID PROJECT NO. BF-056-1(3) UNIT I

DISTRICT OF KAWAIHAU & HANAIEI

ISLAND OF KAUAI



PLAN

PROFILE

1 INCH = 100 FT.

HOR. 1 INCH = 100 FT.

VER. 1 INCH = 10 FT.

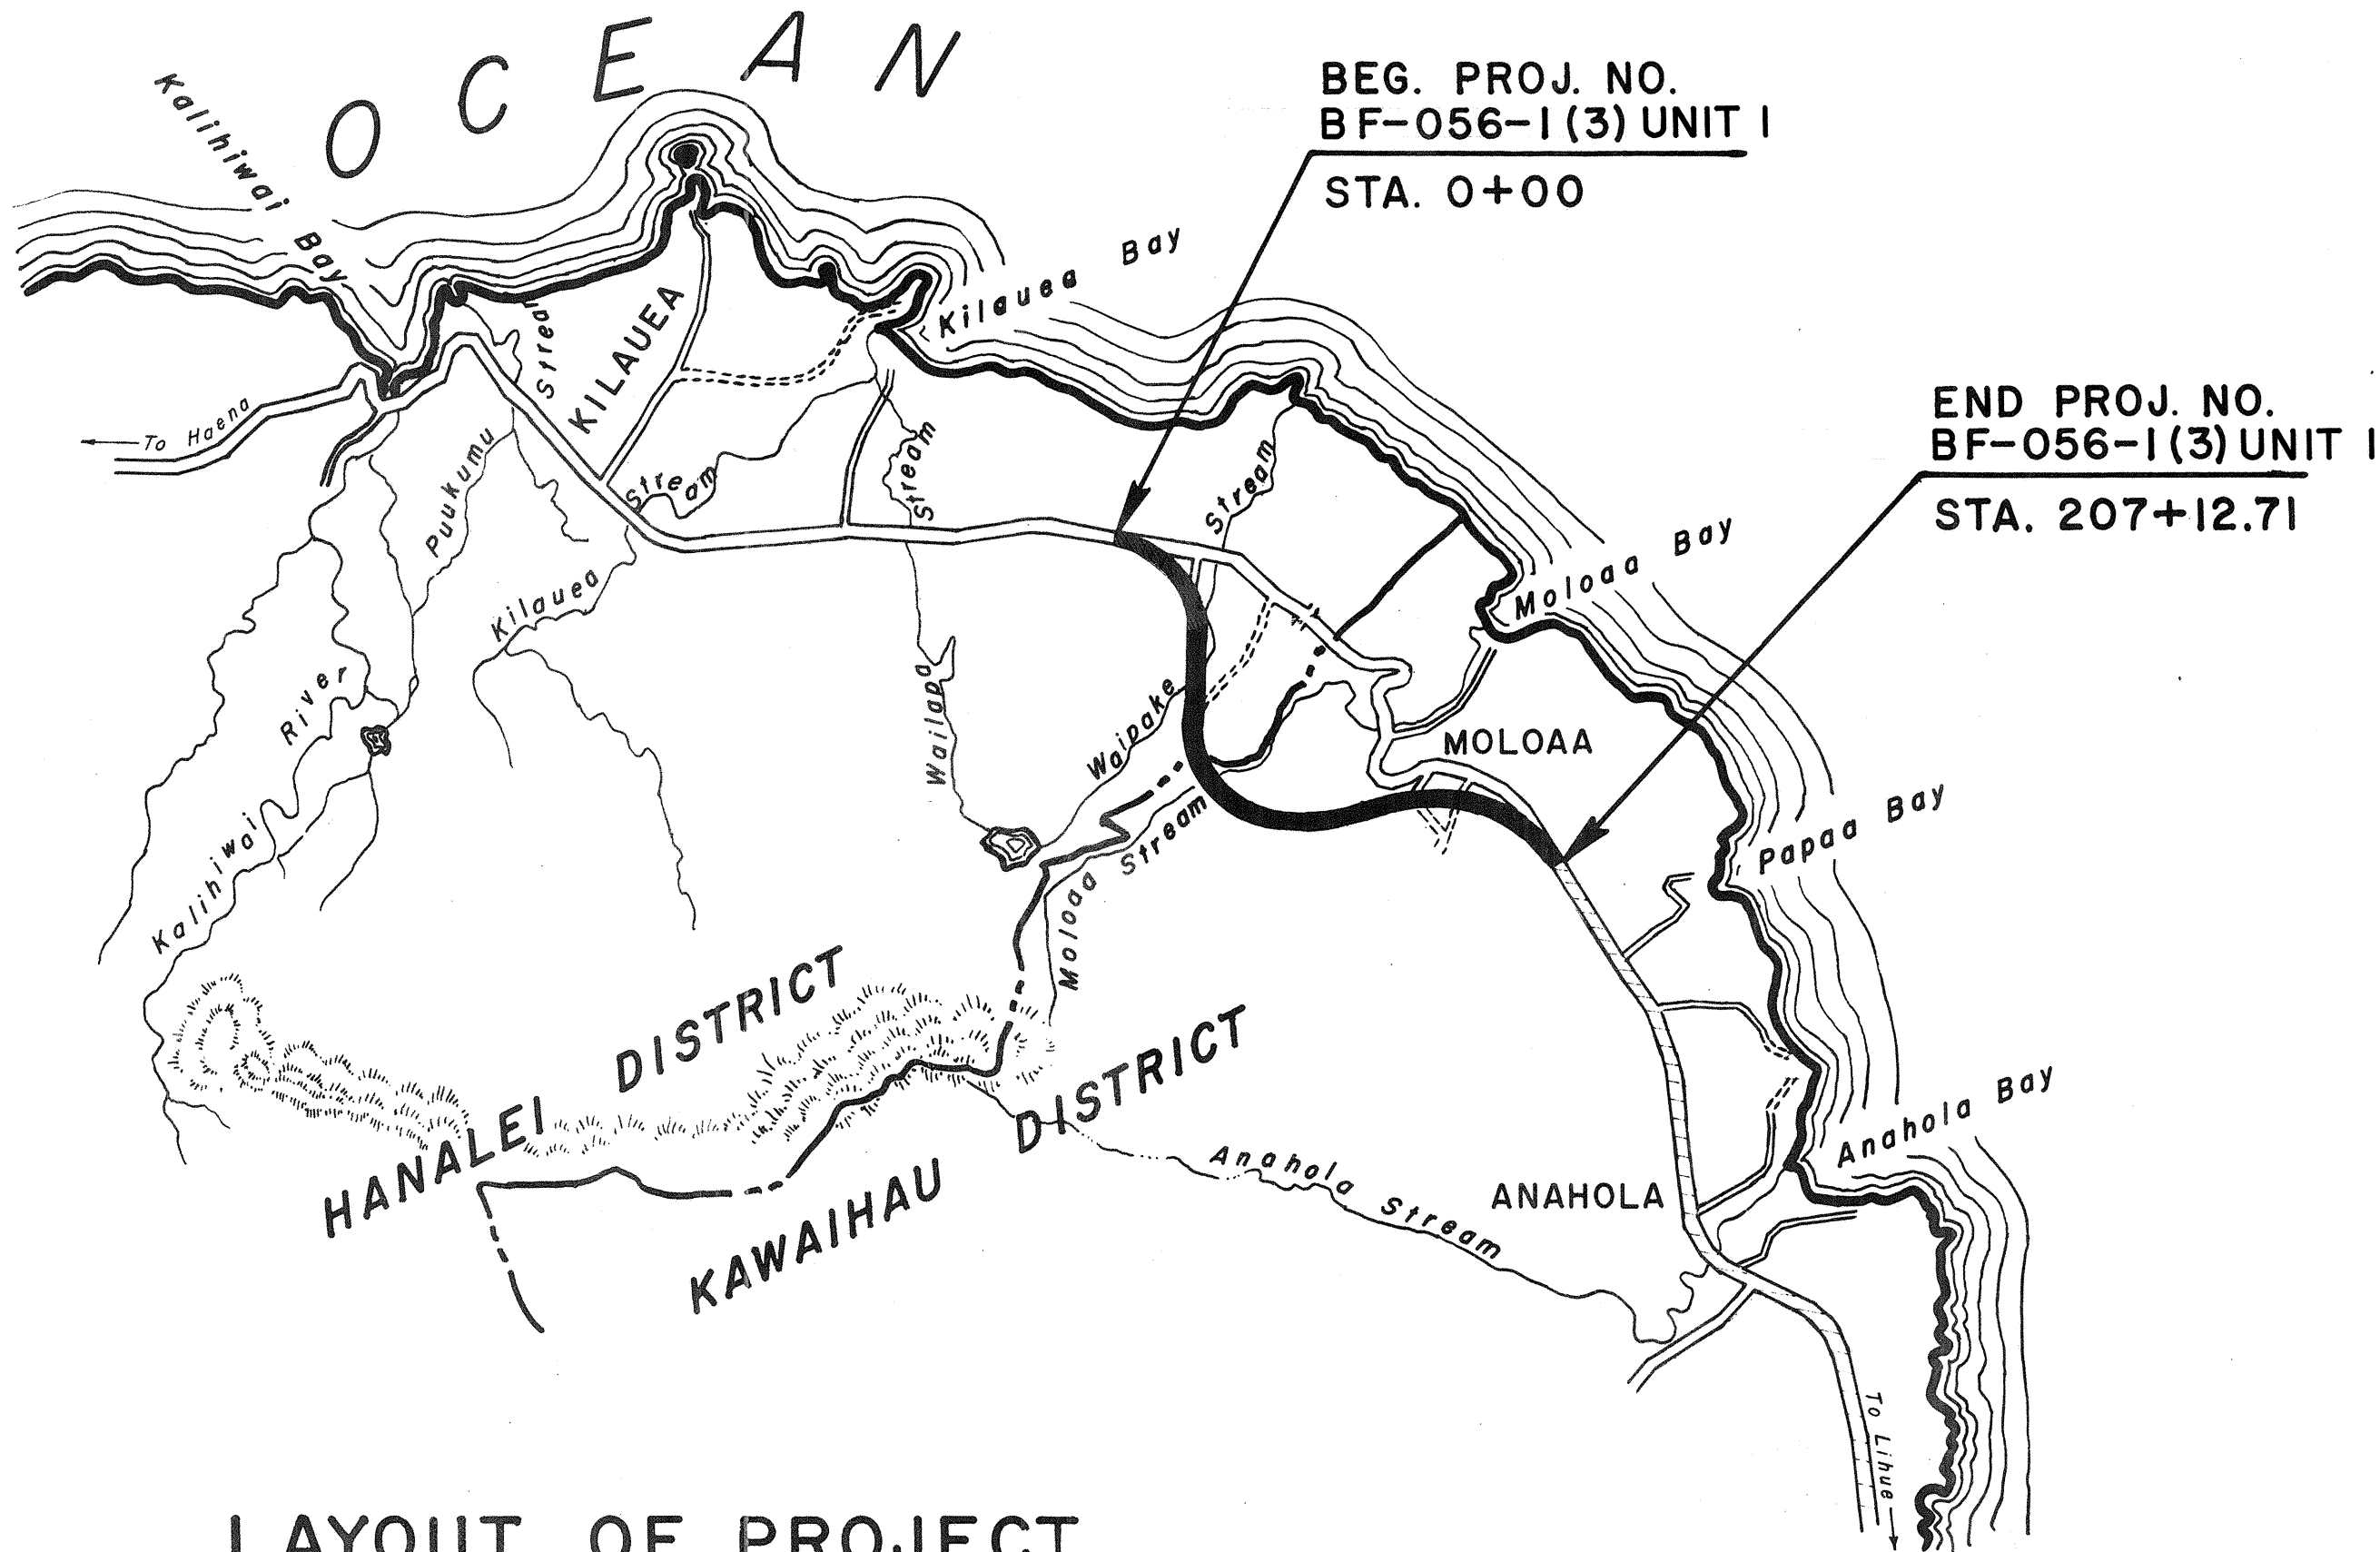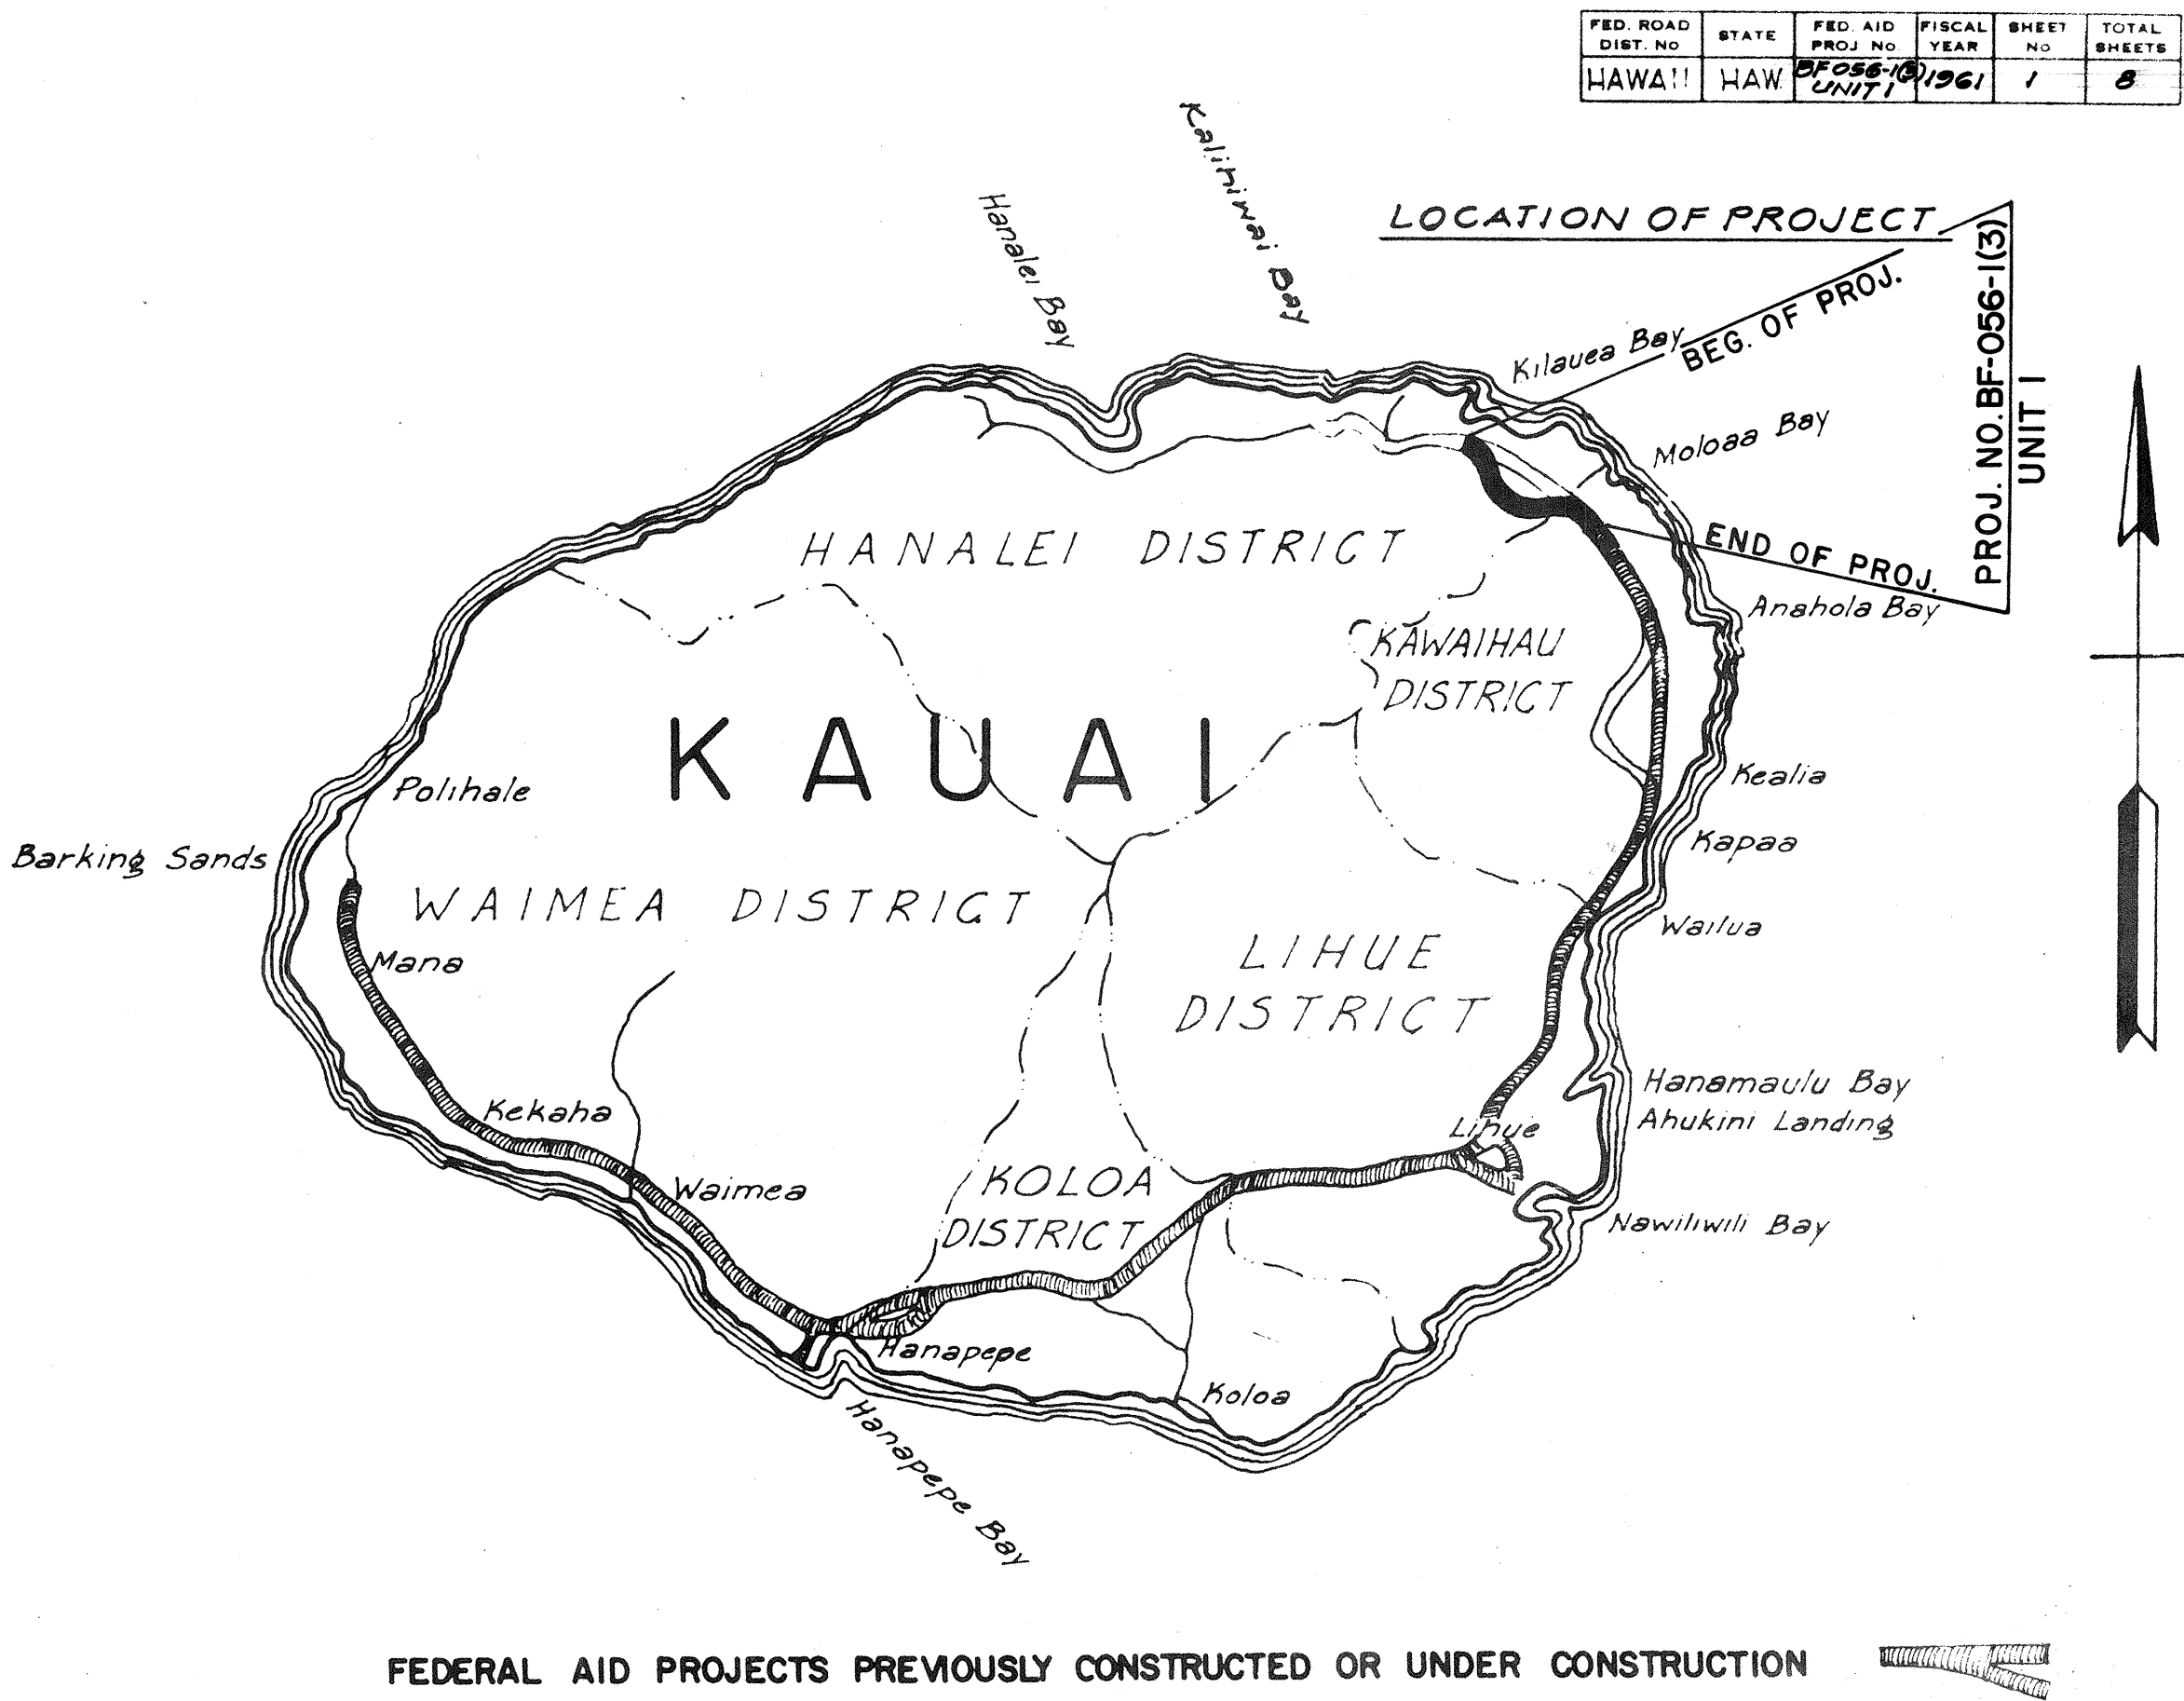

LAYOUT OF PROJECT

SCALE: 1" = 5280'

GROSS LENGTH OF PROJECT

3.923 Mi.

BRIDGE OVER 20'-0" SPAN

0.019 Mi.

NET LENGTH OF PROJECT

3.904 Mi.

APPROVED:

DATE: 4-3-61

DIRECTOR OF TRANSPORTATION

DEPARTMENT OF COMMERCE

BUREAU OF PUBLIC ROADS

APPROVED:

DIVISION ENGINEER

DATE