




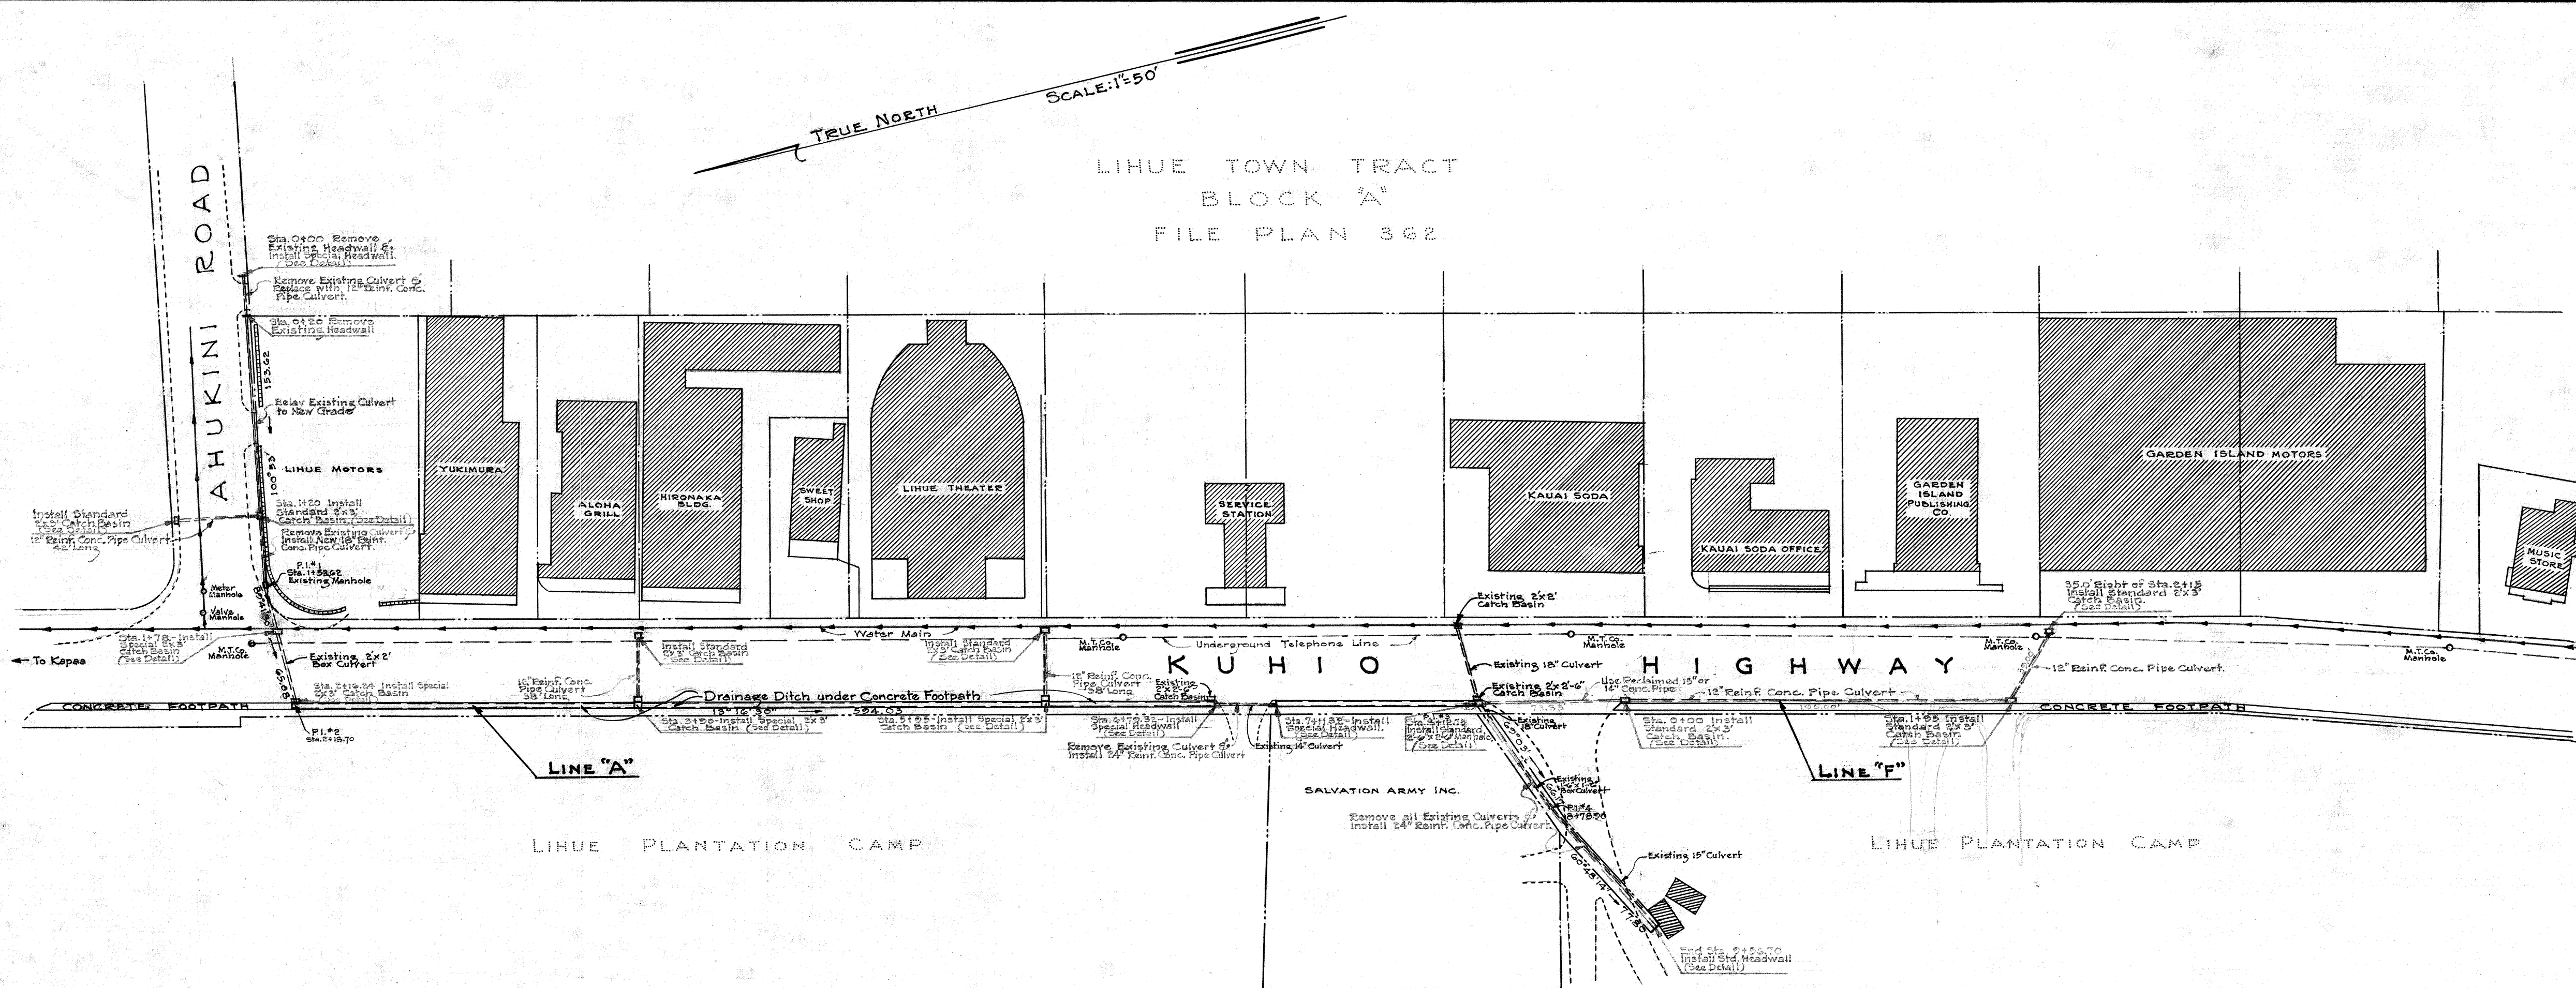

LINE "A"

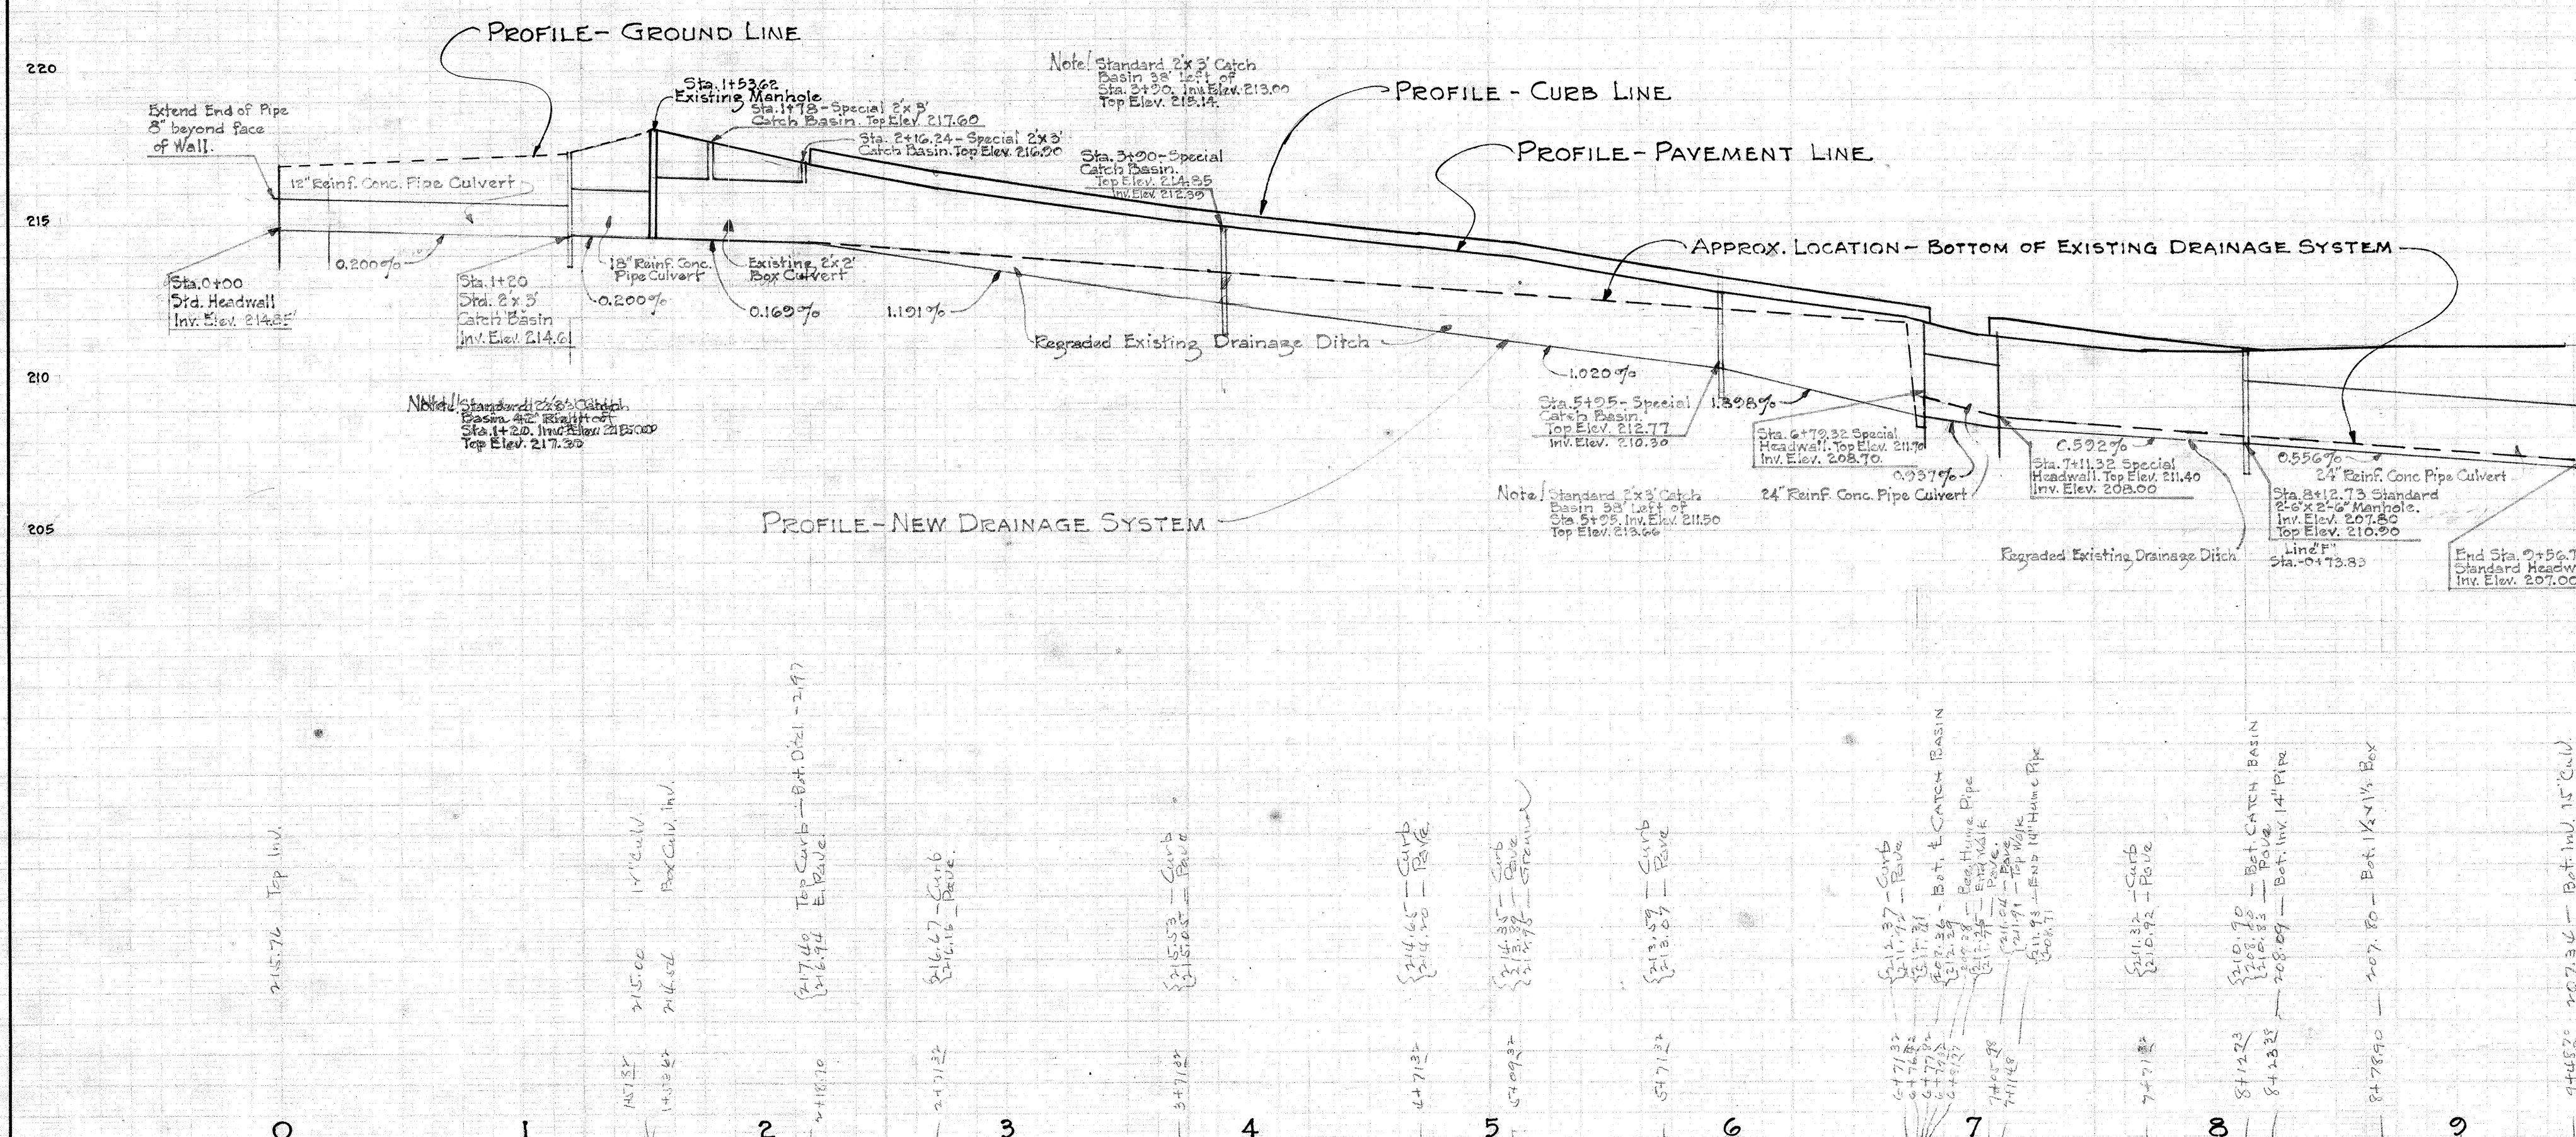


LINE "F"

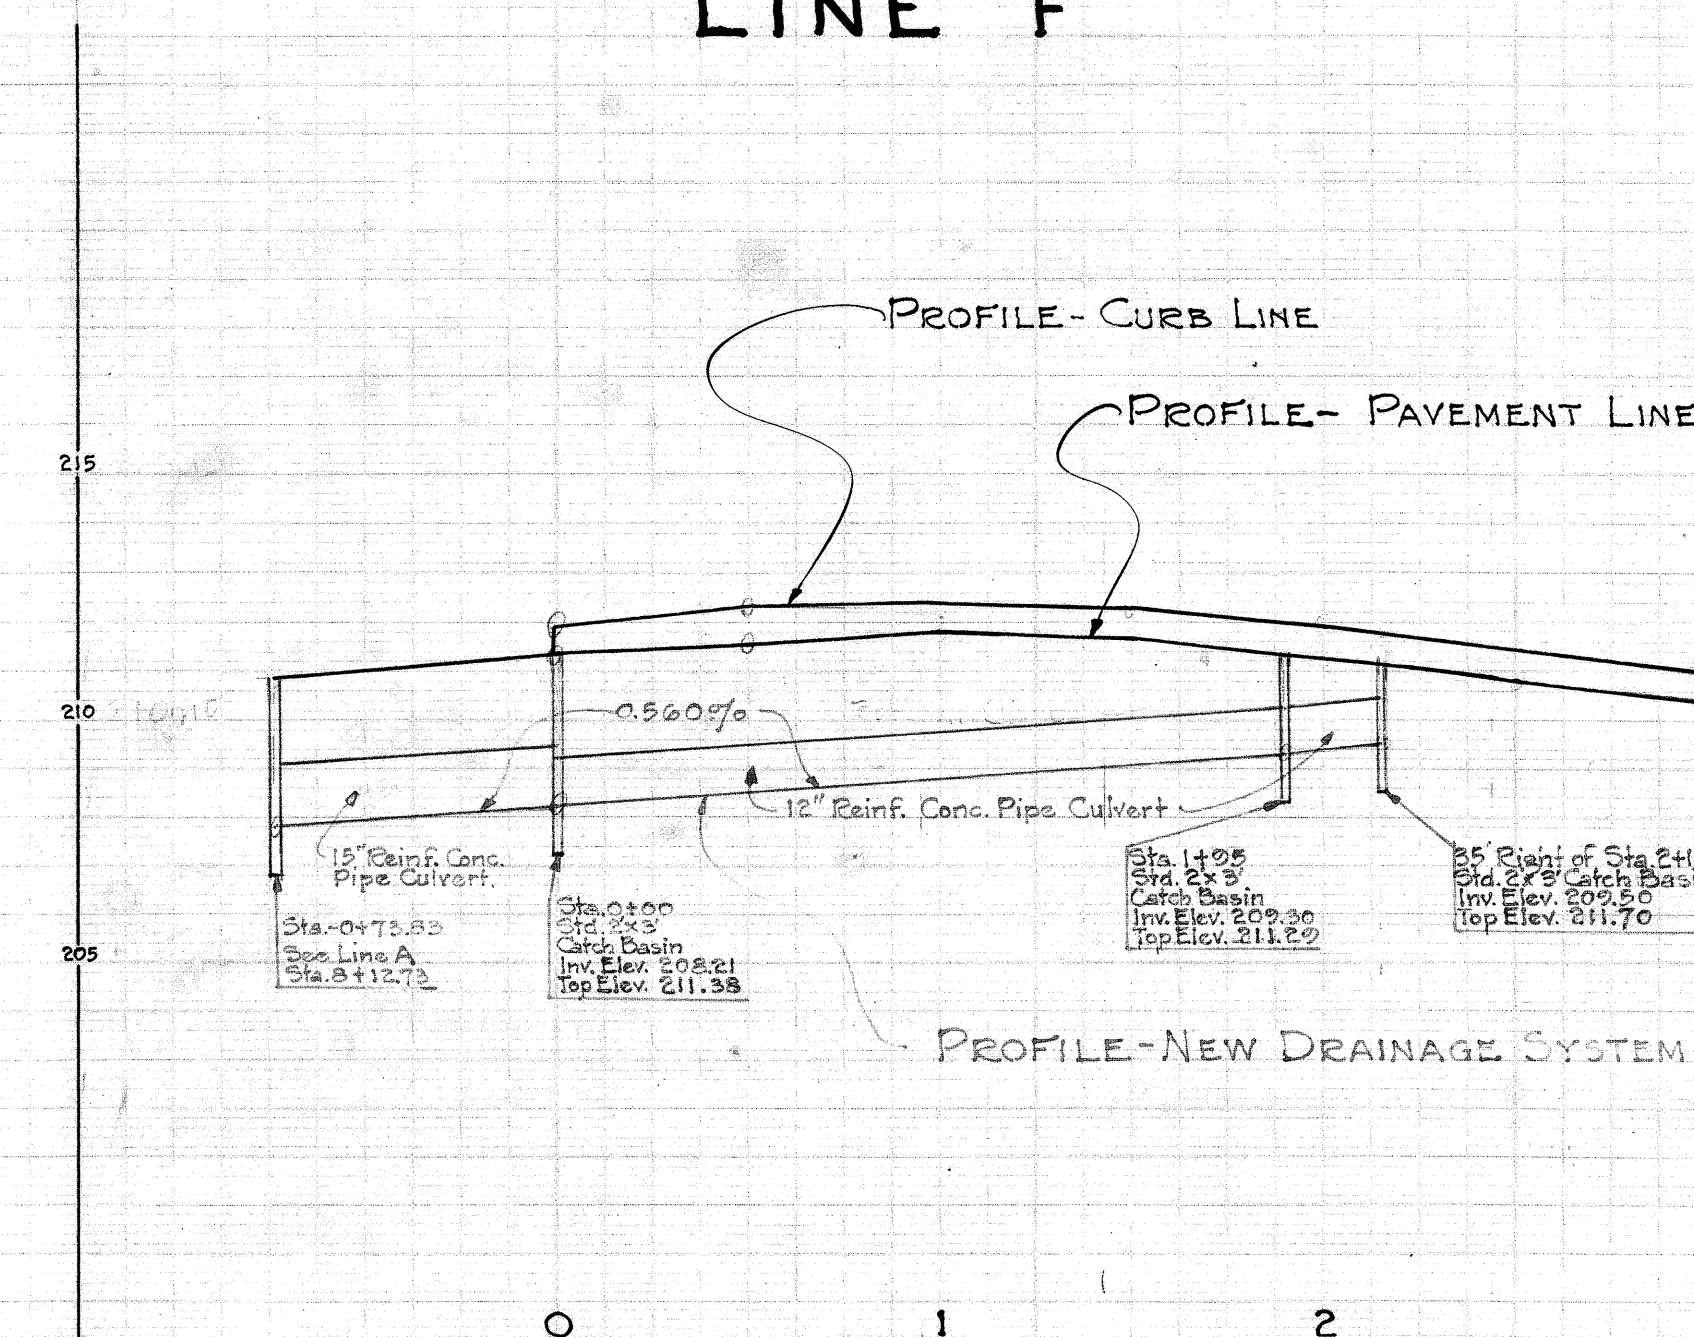


PROJECT NO. CK-56A-01-52


COUNTY OF KAUAI DEPARTMENT OF PUBLIC WORKS	
CONSTRUCTION & RECONSTRUCTION	
LIHUE TOWN DRAIN	
LIHUE, DIST. OF LIHUE, KAUAI, T.H.	
SCALE: 1" = 50'	DATE: June 3, 1952
DRAWN BY: H.Y.	CHECKED BY: R.O.G.
TRACED BY: H.Y.	F.S. 404 L.B.
	C.S.
APPROVED: _____	COUNTY ENGINEER
	SHEET 1 OF 2 SHEETS

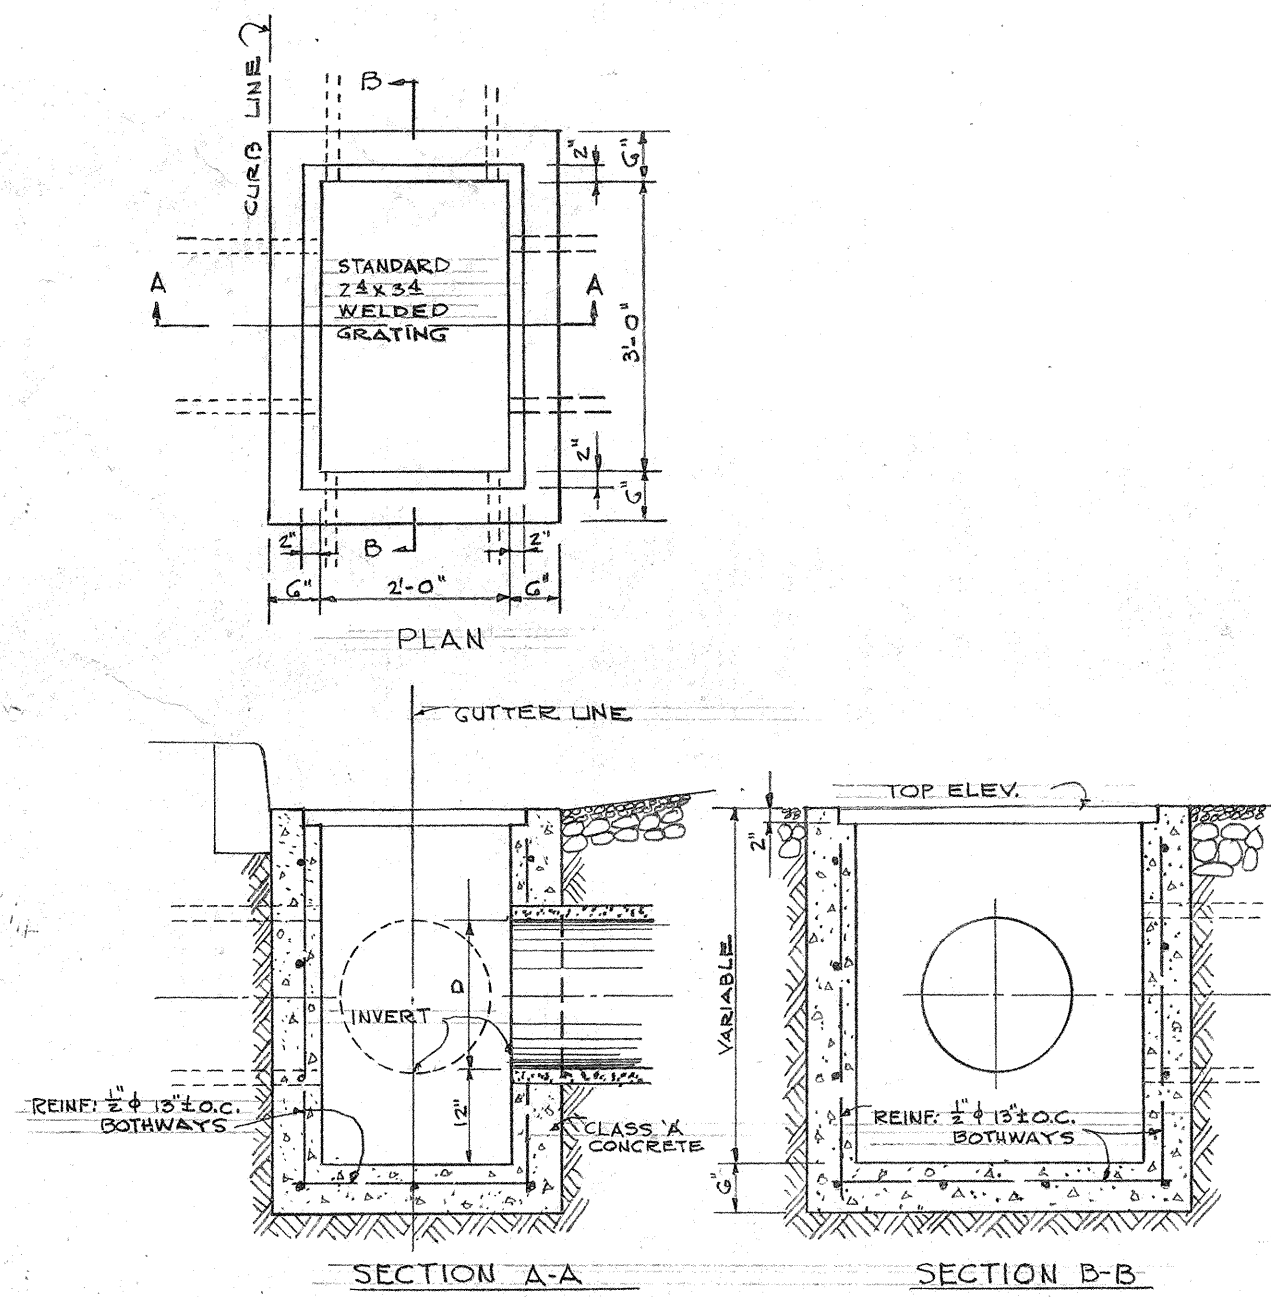


STANDARD 24x36 CATCH BASIN AT
LINE 'A' STA. 1+20, 1+20 47° RIGHT, 3+90 38° LEFT, 5+95 38° LEFT,
& LINE 'F' STA. 0+00, 1+95, 2+15 35° LEFT
SCALE: 1/2"=1'-0"

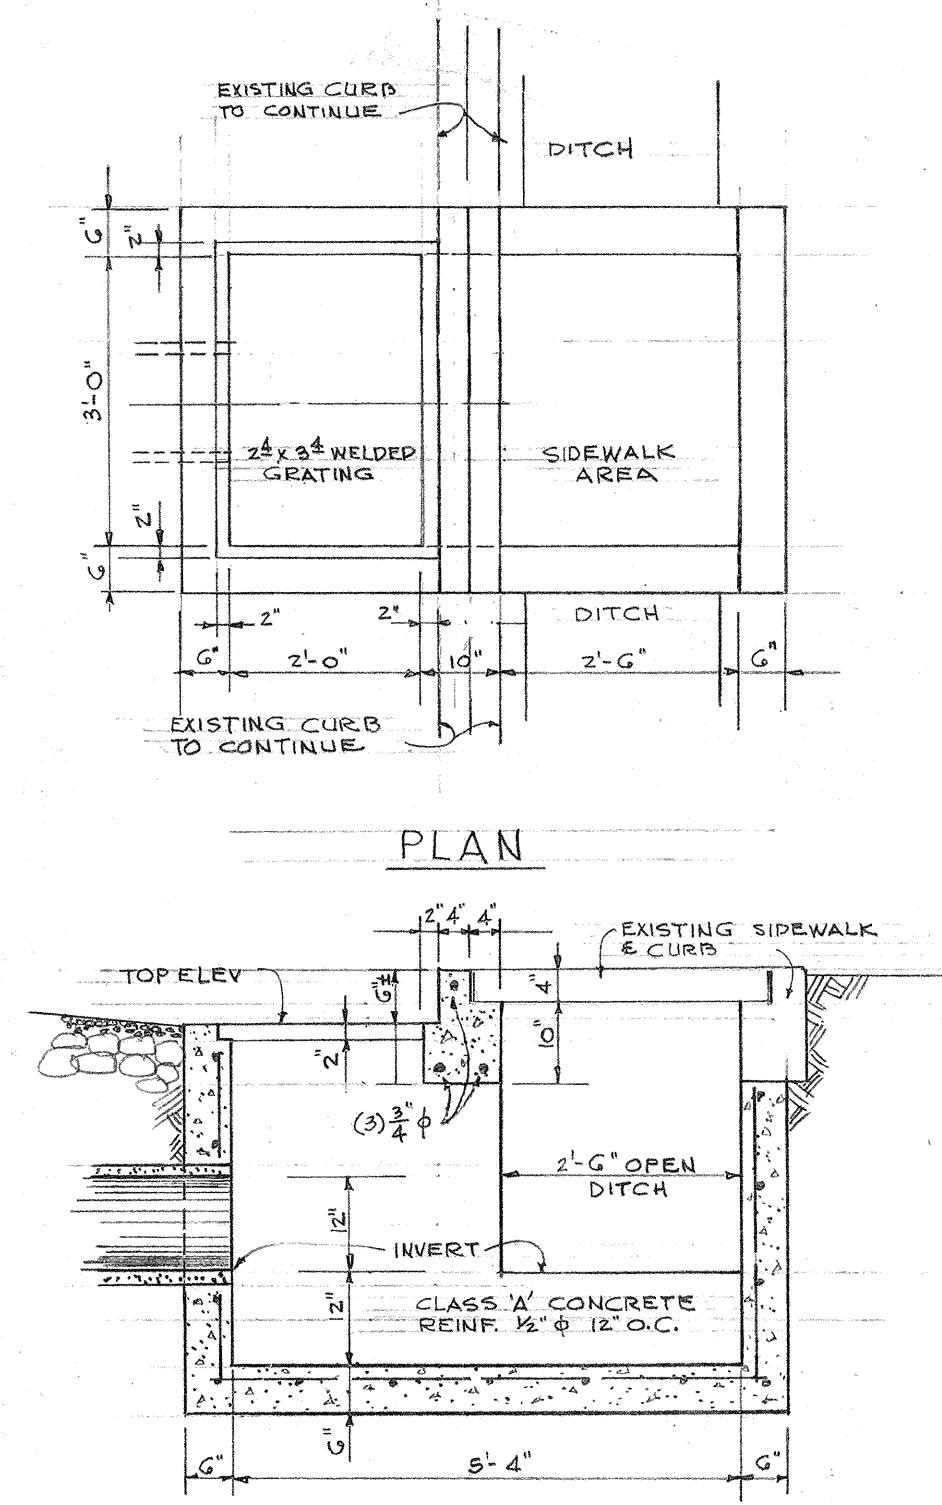


SPECIAL CATCH BASIN
AT STA. 3+90 & 5+95 LINE 'A'
SCALE: 1/2"=1'-0"

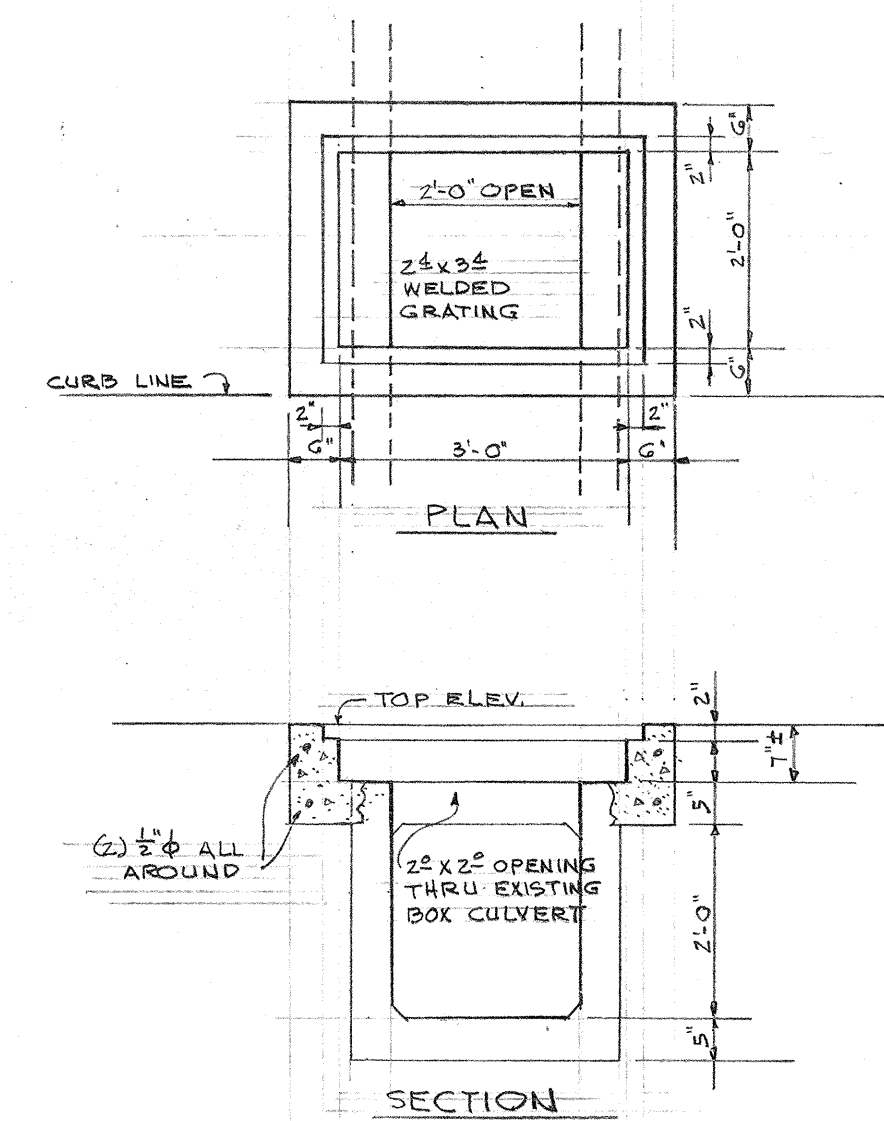


CATCH BASIN AT
STA. 1+78 & 2+16.24 LINE 'A'
SCALE: 1/2"=1'-0"

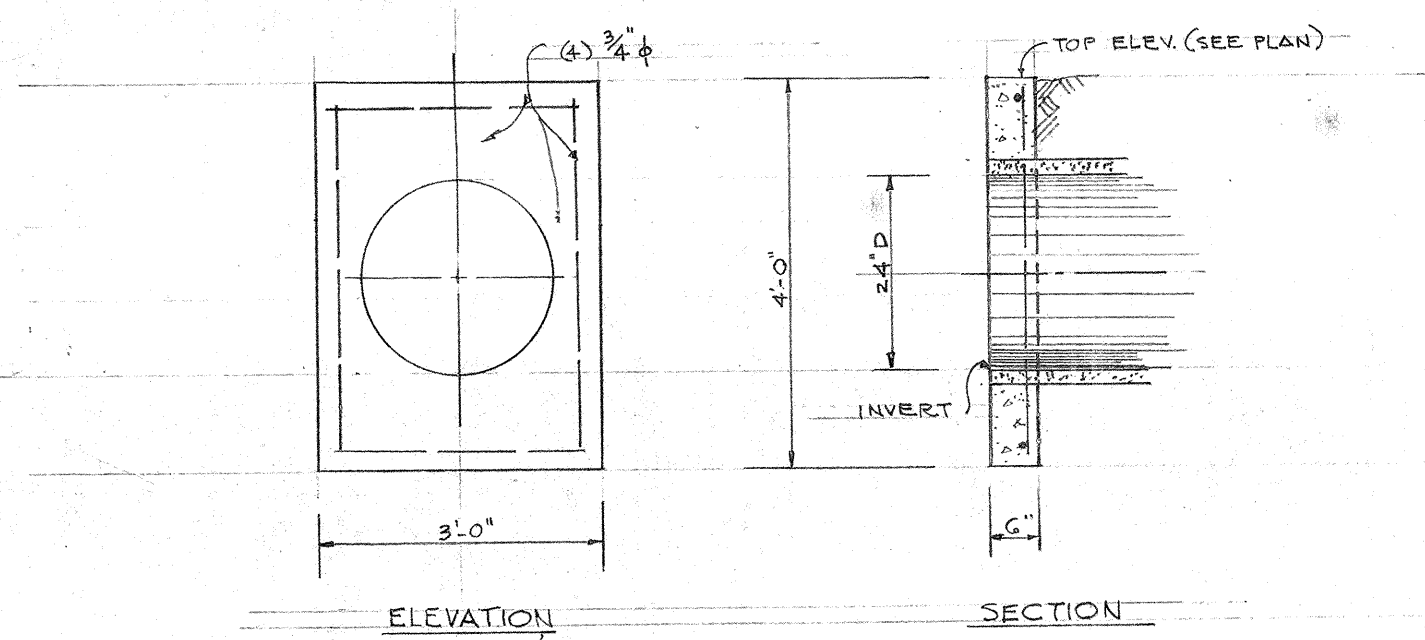

SPECIAL HEADWALL
AT STA. 6+93.2 & 7+11.32 LINE 'A'
SCALE: 1/2"=1'-0"

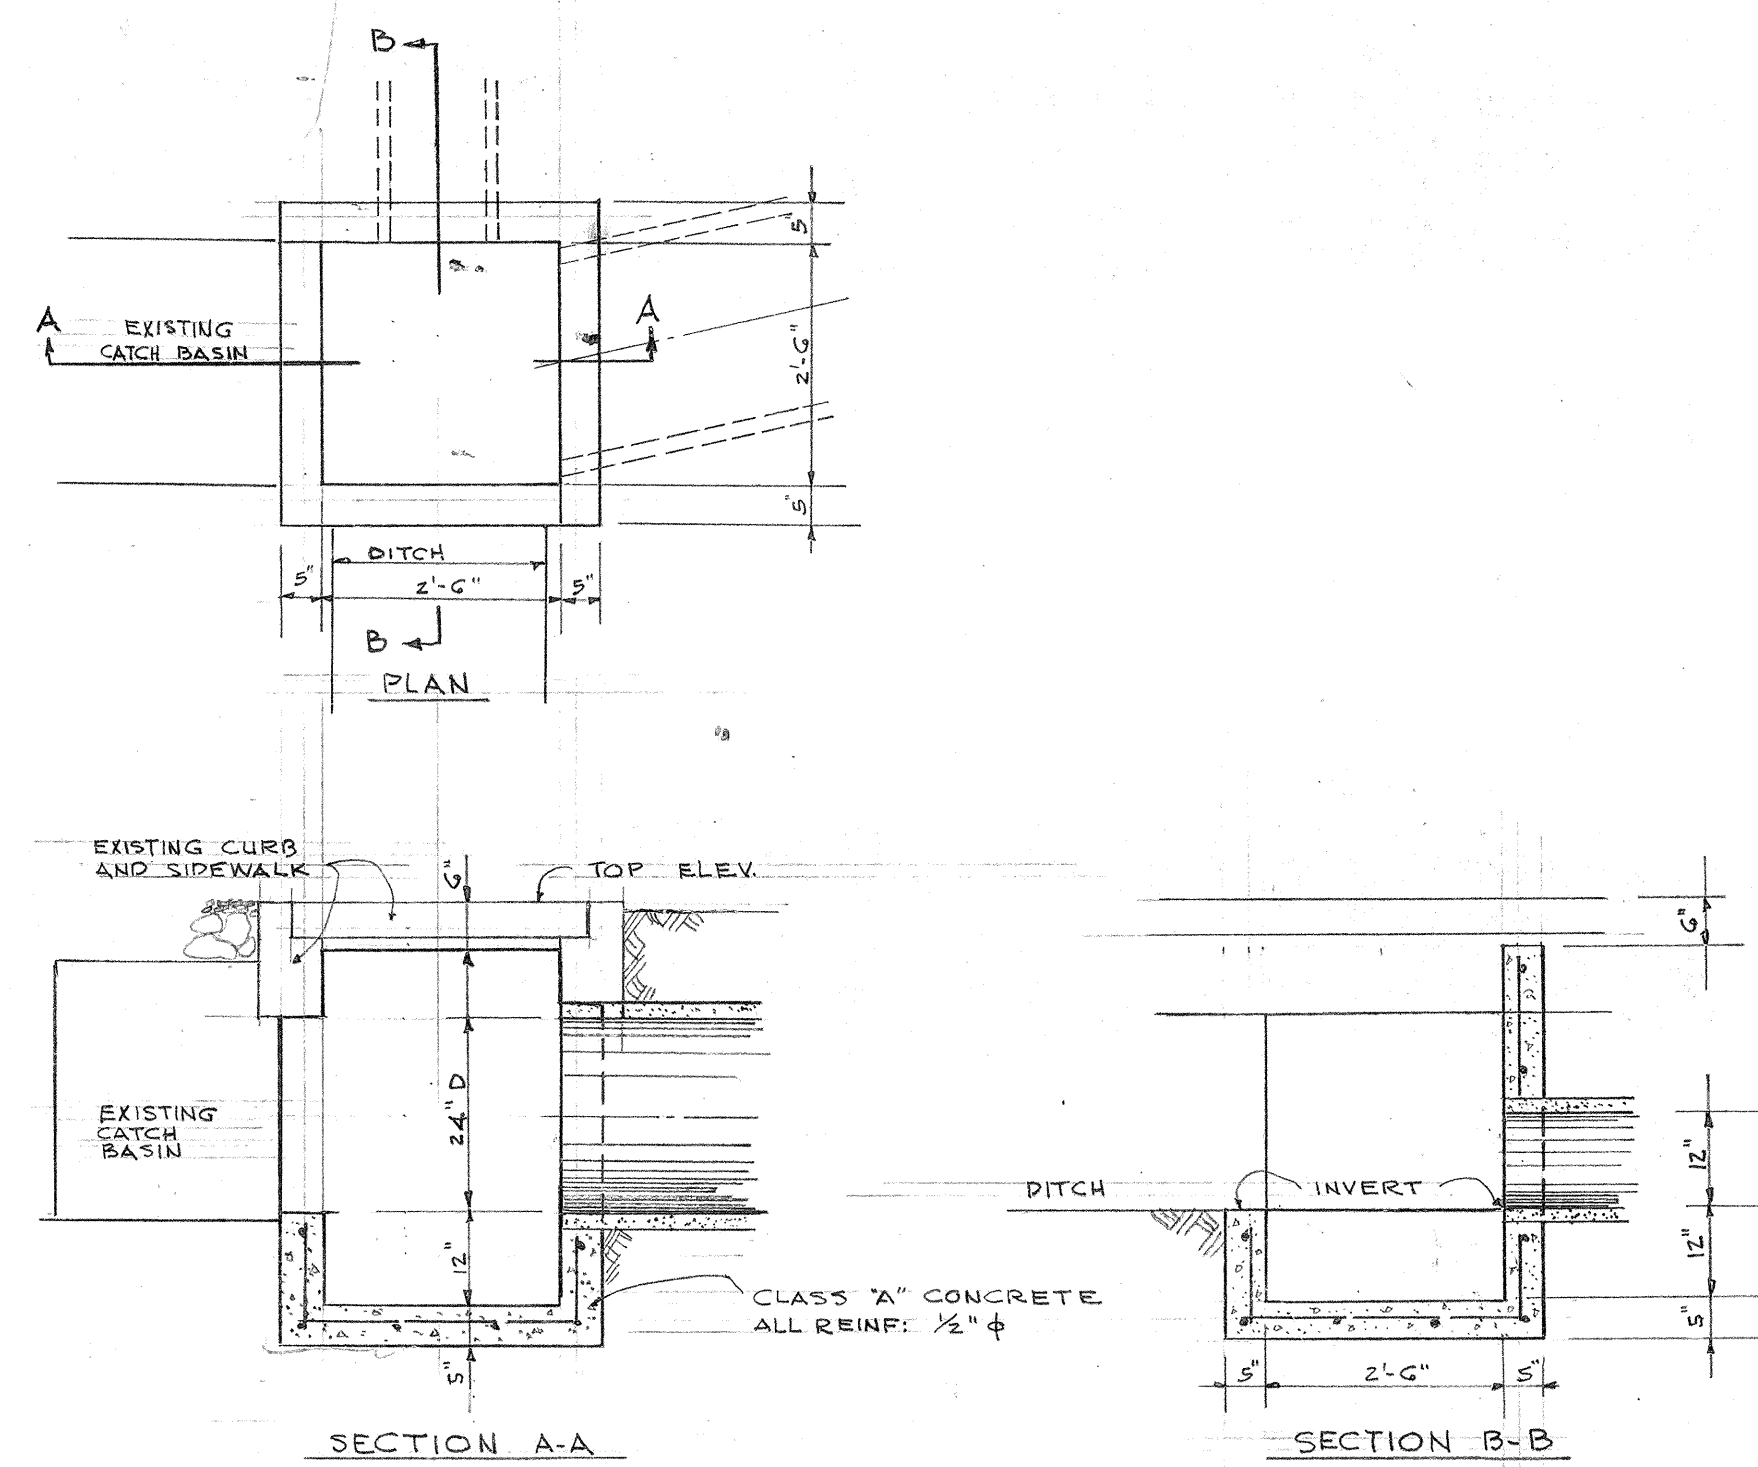


24x24 MANHOLE AT STA. 8+12.73 LINE 'A'
SCALE: 1/2"=1'-0"

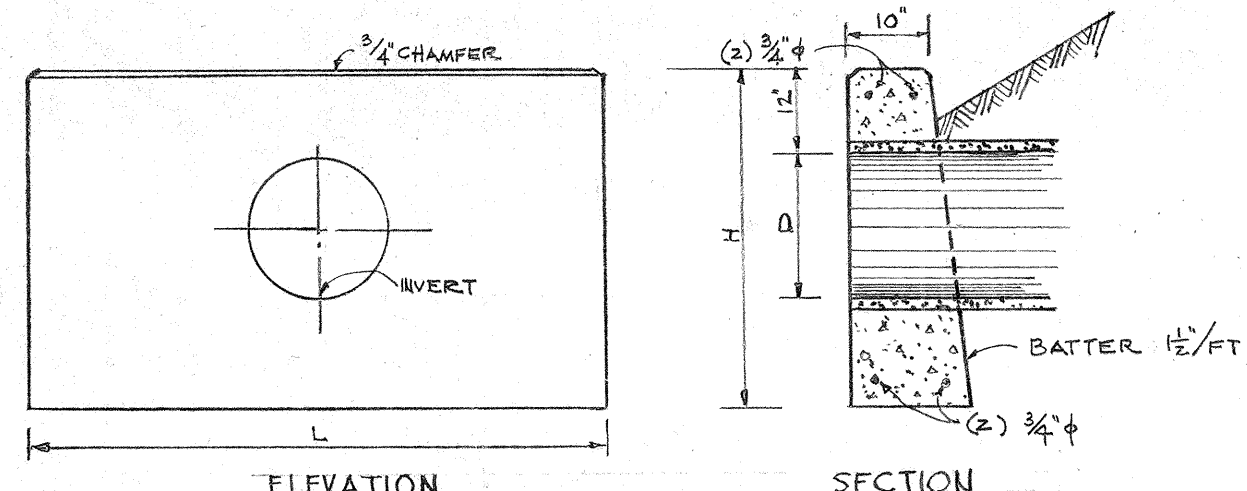

STANDARD HEADWALL
AT STA. 0+00 & 2+56.70 LINE 'A'
SCALE: 1/2"=1'-0"

D	L	H	STEEL
24"	1'-6"	4'-0"	28 LIN. FT. 3/4" x 42 #
12"	4'-6"	3'-0"	16 LIN. FT. 3/4" x 24 #

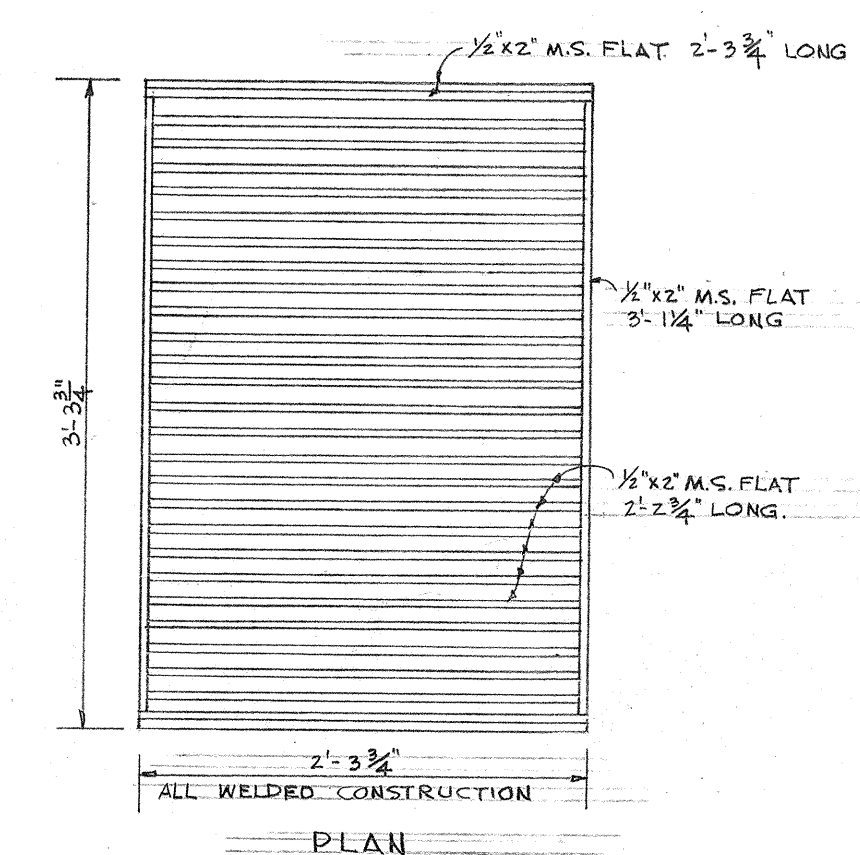

STANDARD 24x36 WELDED GRATING
SCALE: 1"=1'-0"

COUNTY OF KAUAI			
DEPARTMENT OF PUBLIC WORKS			
CONSTRUCTION & RECONSTRUCTION			
LIHUE TOWN DRAIN			
LIHUE, DIST. OF LIHUE, KAUAI			
SCALE: AS SHOWN		DATE: 6-3-52	
DRAWN BY: Rop.	CHECKED BY: F.B. L.B.	SHEET 2	
TRACED BY: C.B.	COUNTY ENGINEER	OF 2 SHEETS	

PROJECT NO. CK-56A-01-52