




ELEVATION OF BRIDGE FROM DOWN STREAM
SCALE: 1/8" = 1' 0"

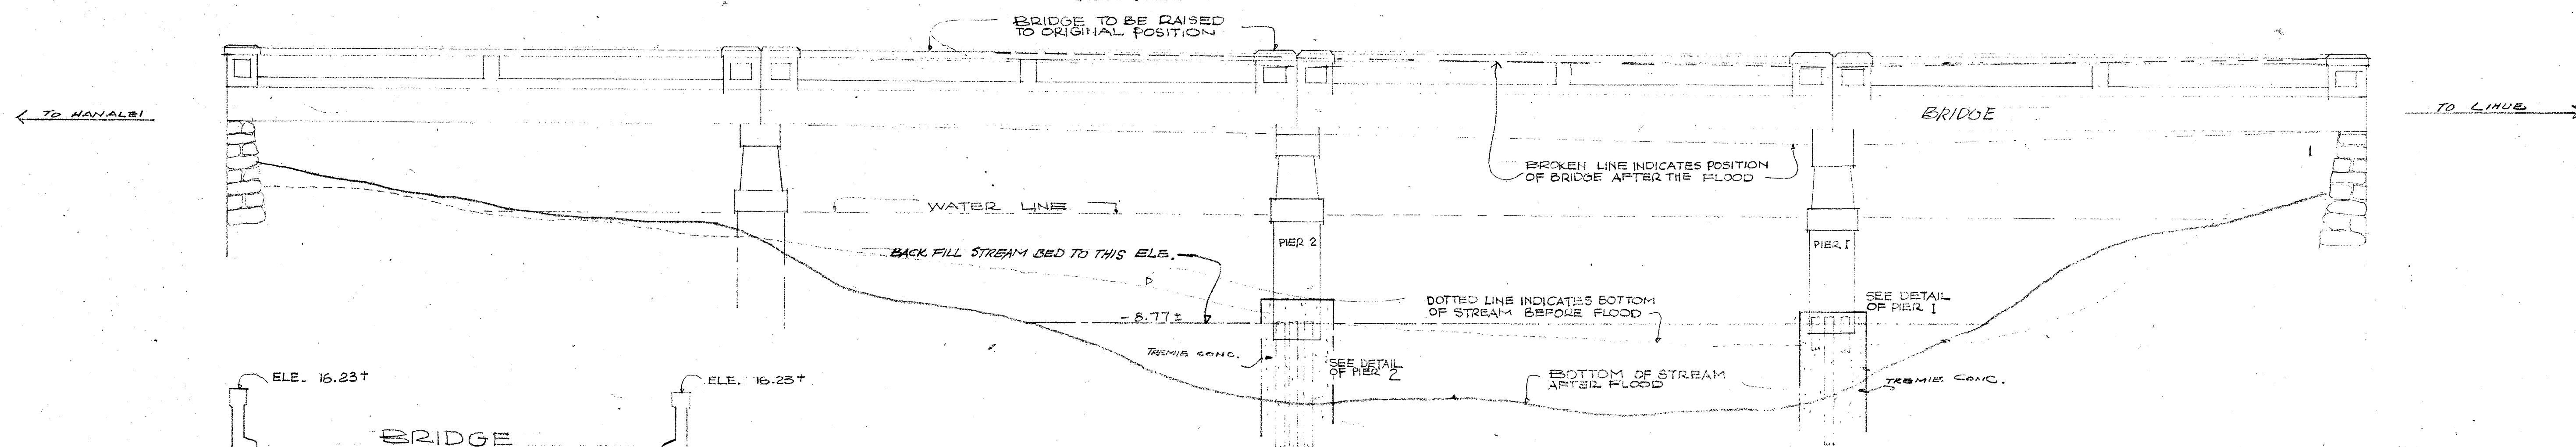

ELEVATION OF BRIDGE FROM UP STREAM
SCALE: 1/8" = 1' 0"

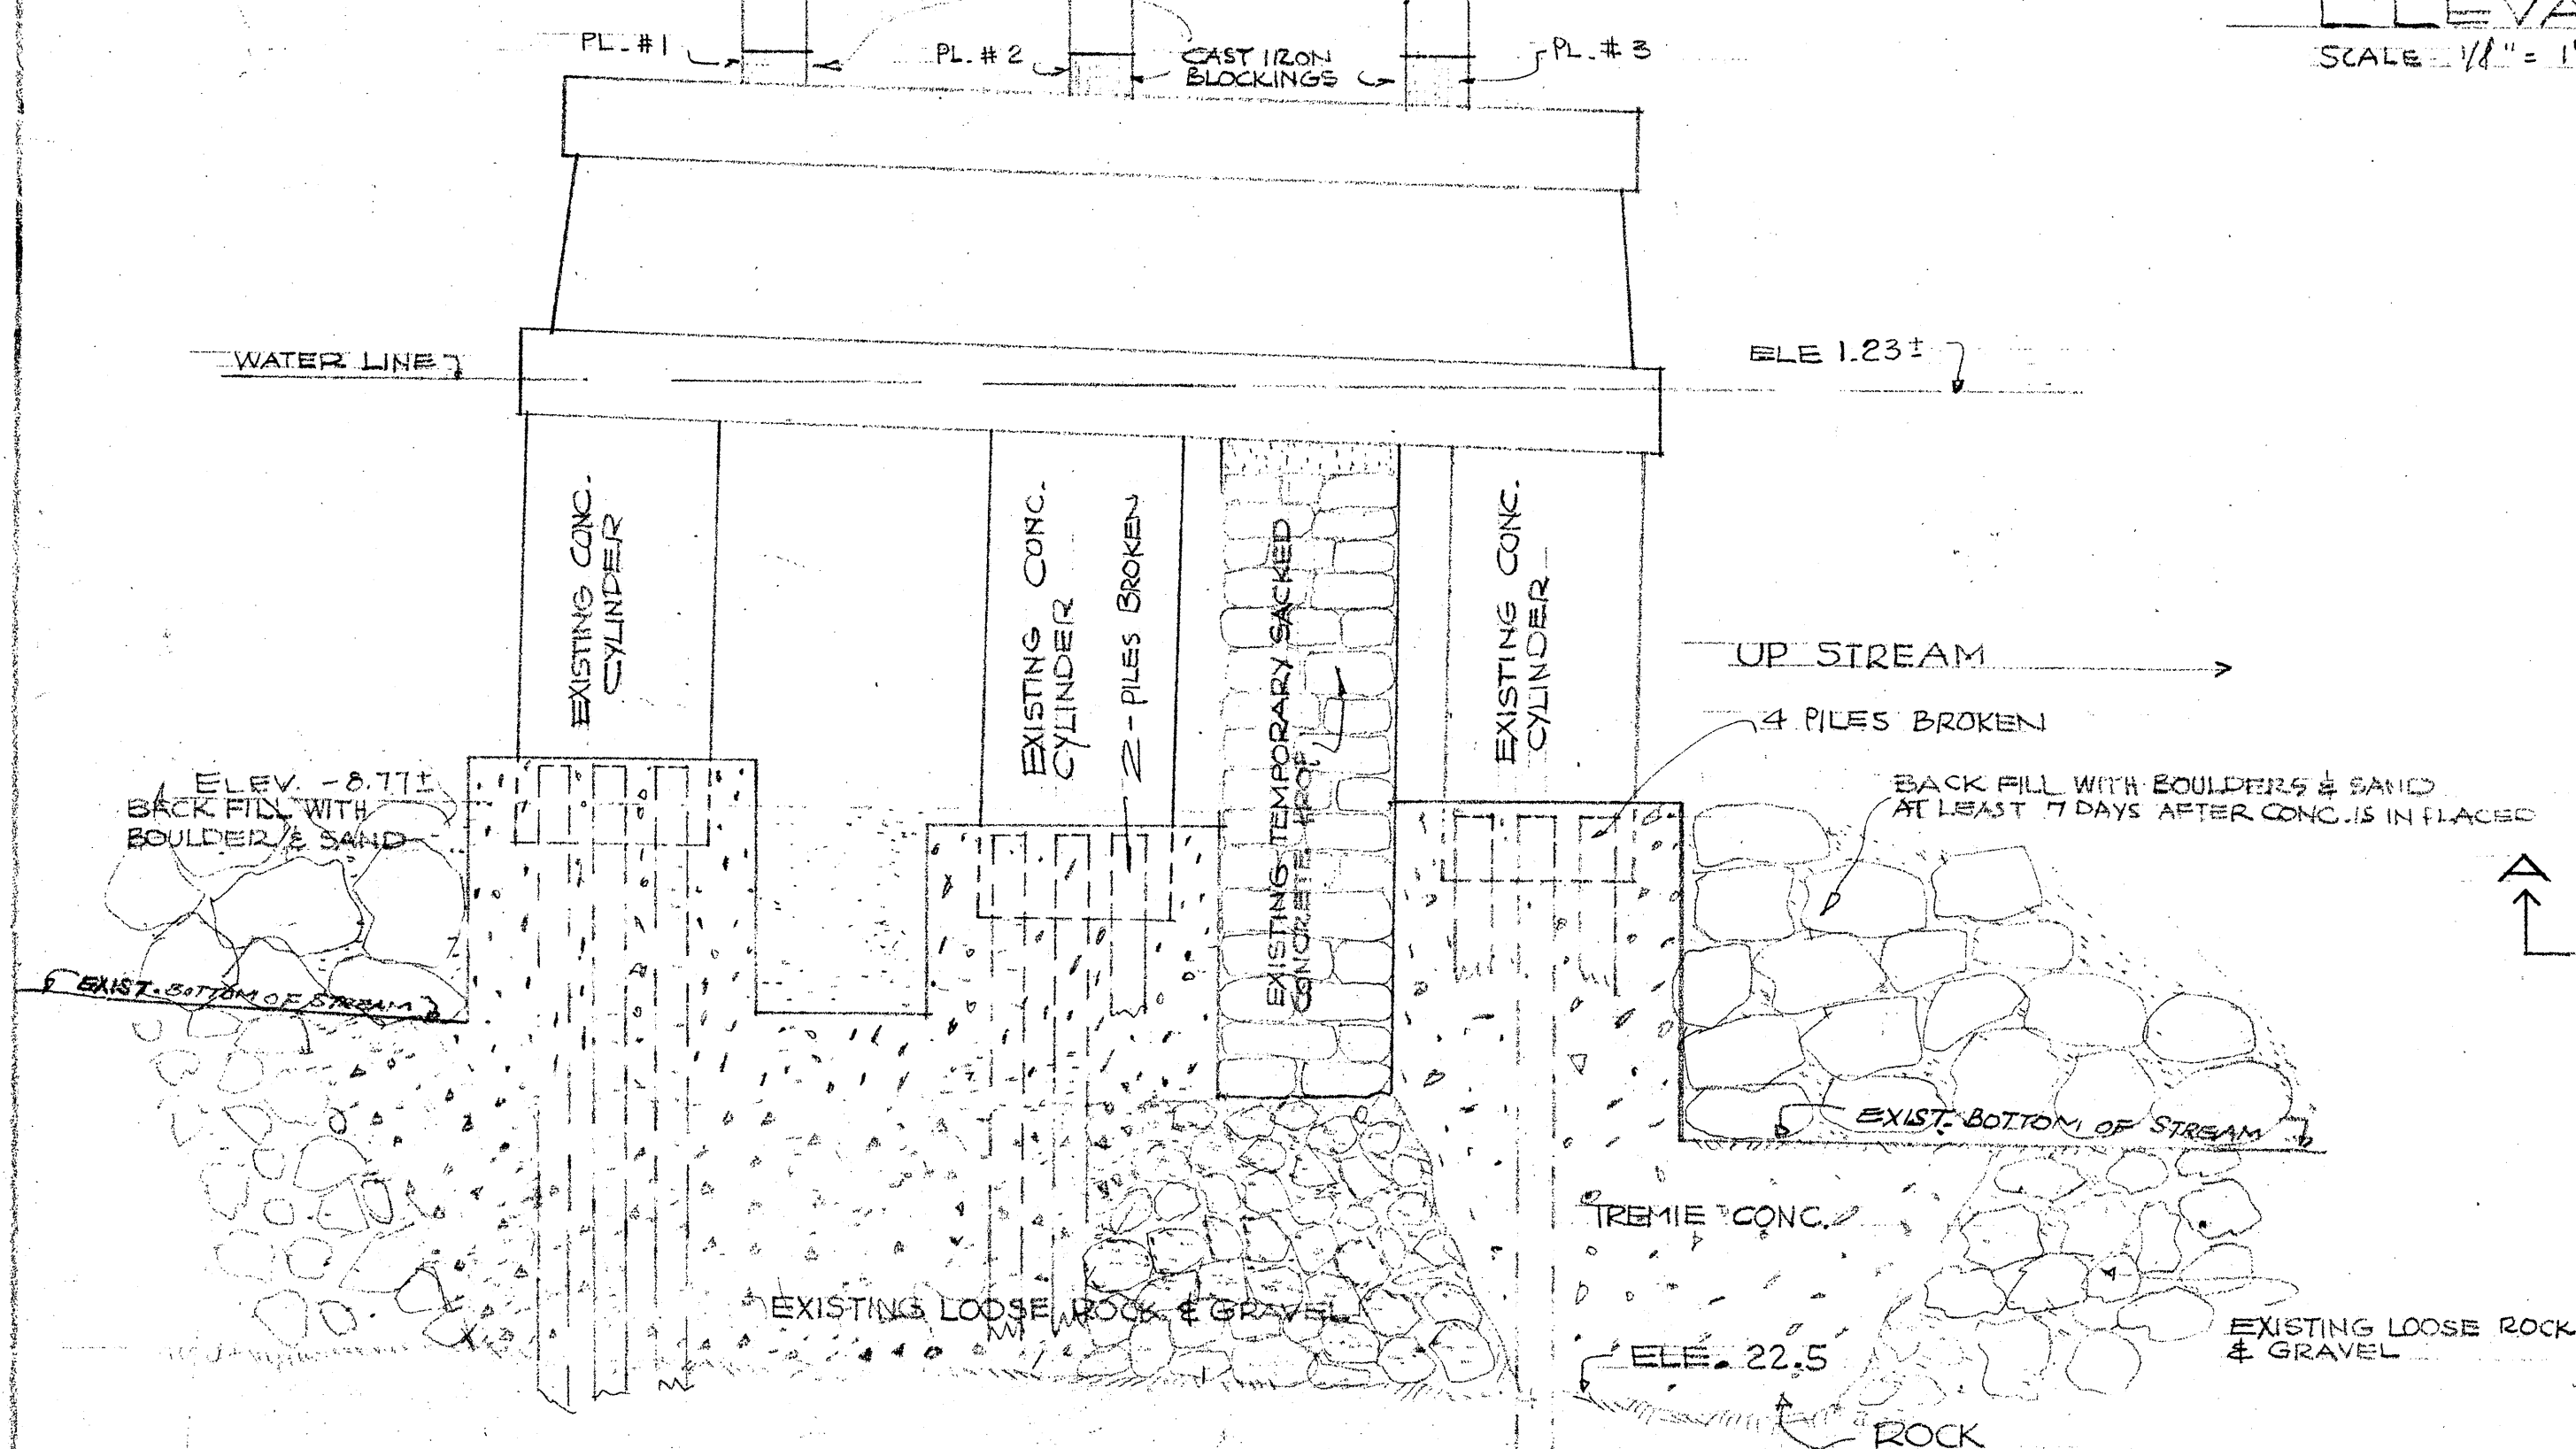


SECTION A-A PIER 1
1/4" = 1' 0"

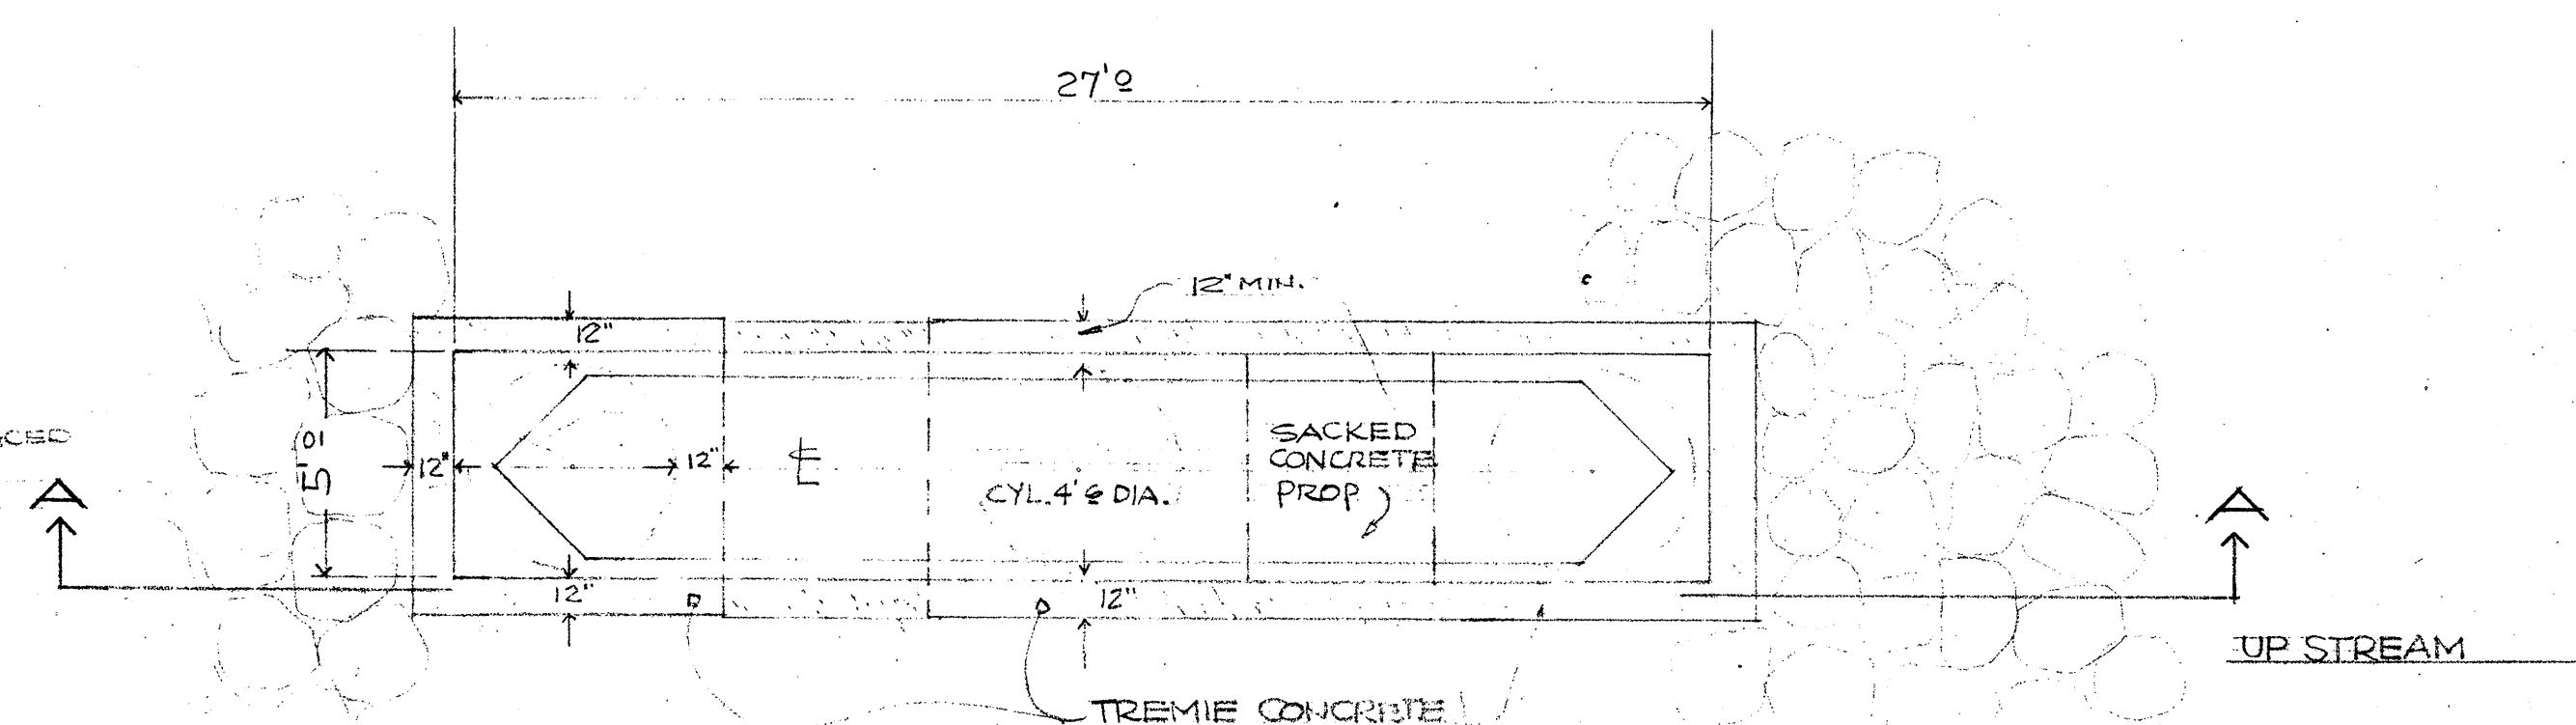


PLAN OF PIER 1
1/4" = 50'

COUNTY OF KAUAI DEPARTMENT OF PUBLIC WORKS REPAIR OF KALIHINI BRIDGE KALIHINI-HANA'LEI-KAUAI COUNTY OF KAUAI			
SCALE: AS NOTED		DATE: AUG. 10, '54	
DRAWN BY: C.B.		CHECKED BY: H.S. F.B. L.B.	
APPROVED: _____		COUNTY ENGINEER	
SHEET 1		OF 2 SHEETS	

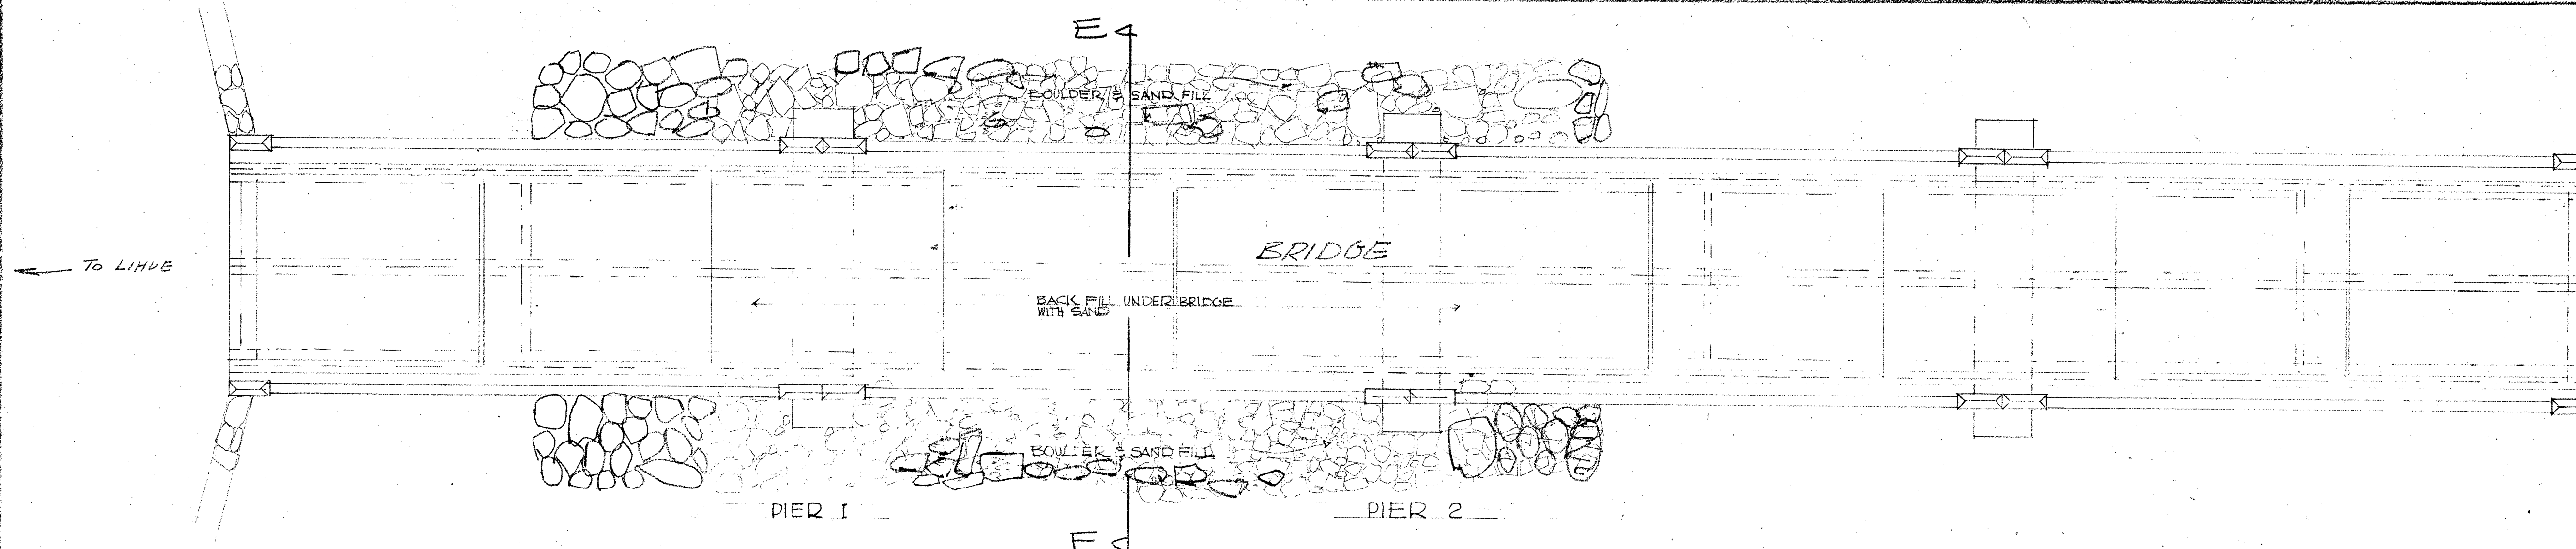


PLAN OF BRIDGE

SCALE 1/8"=1'-0"

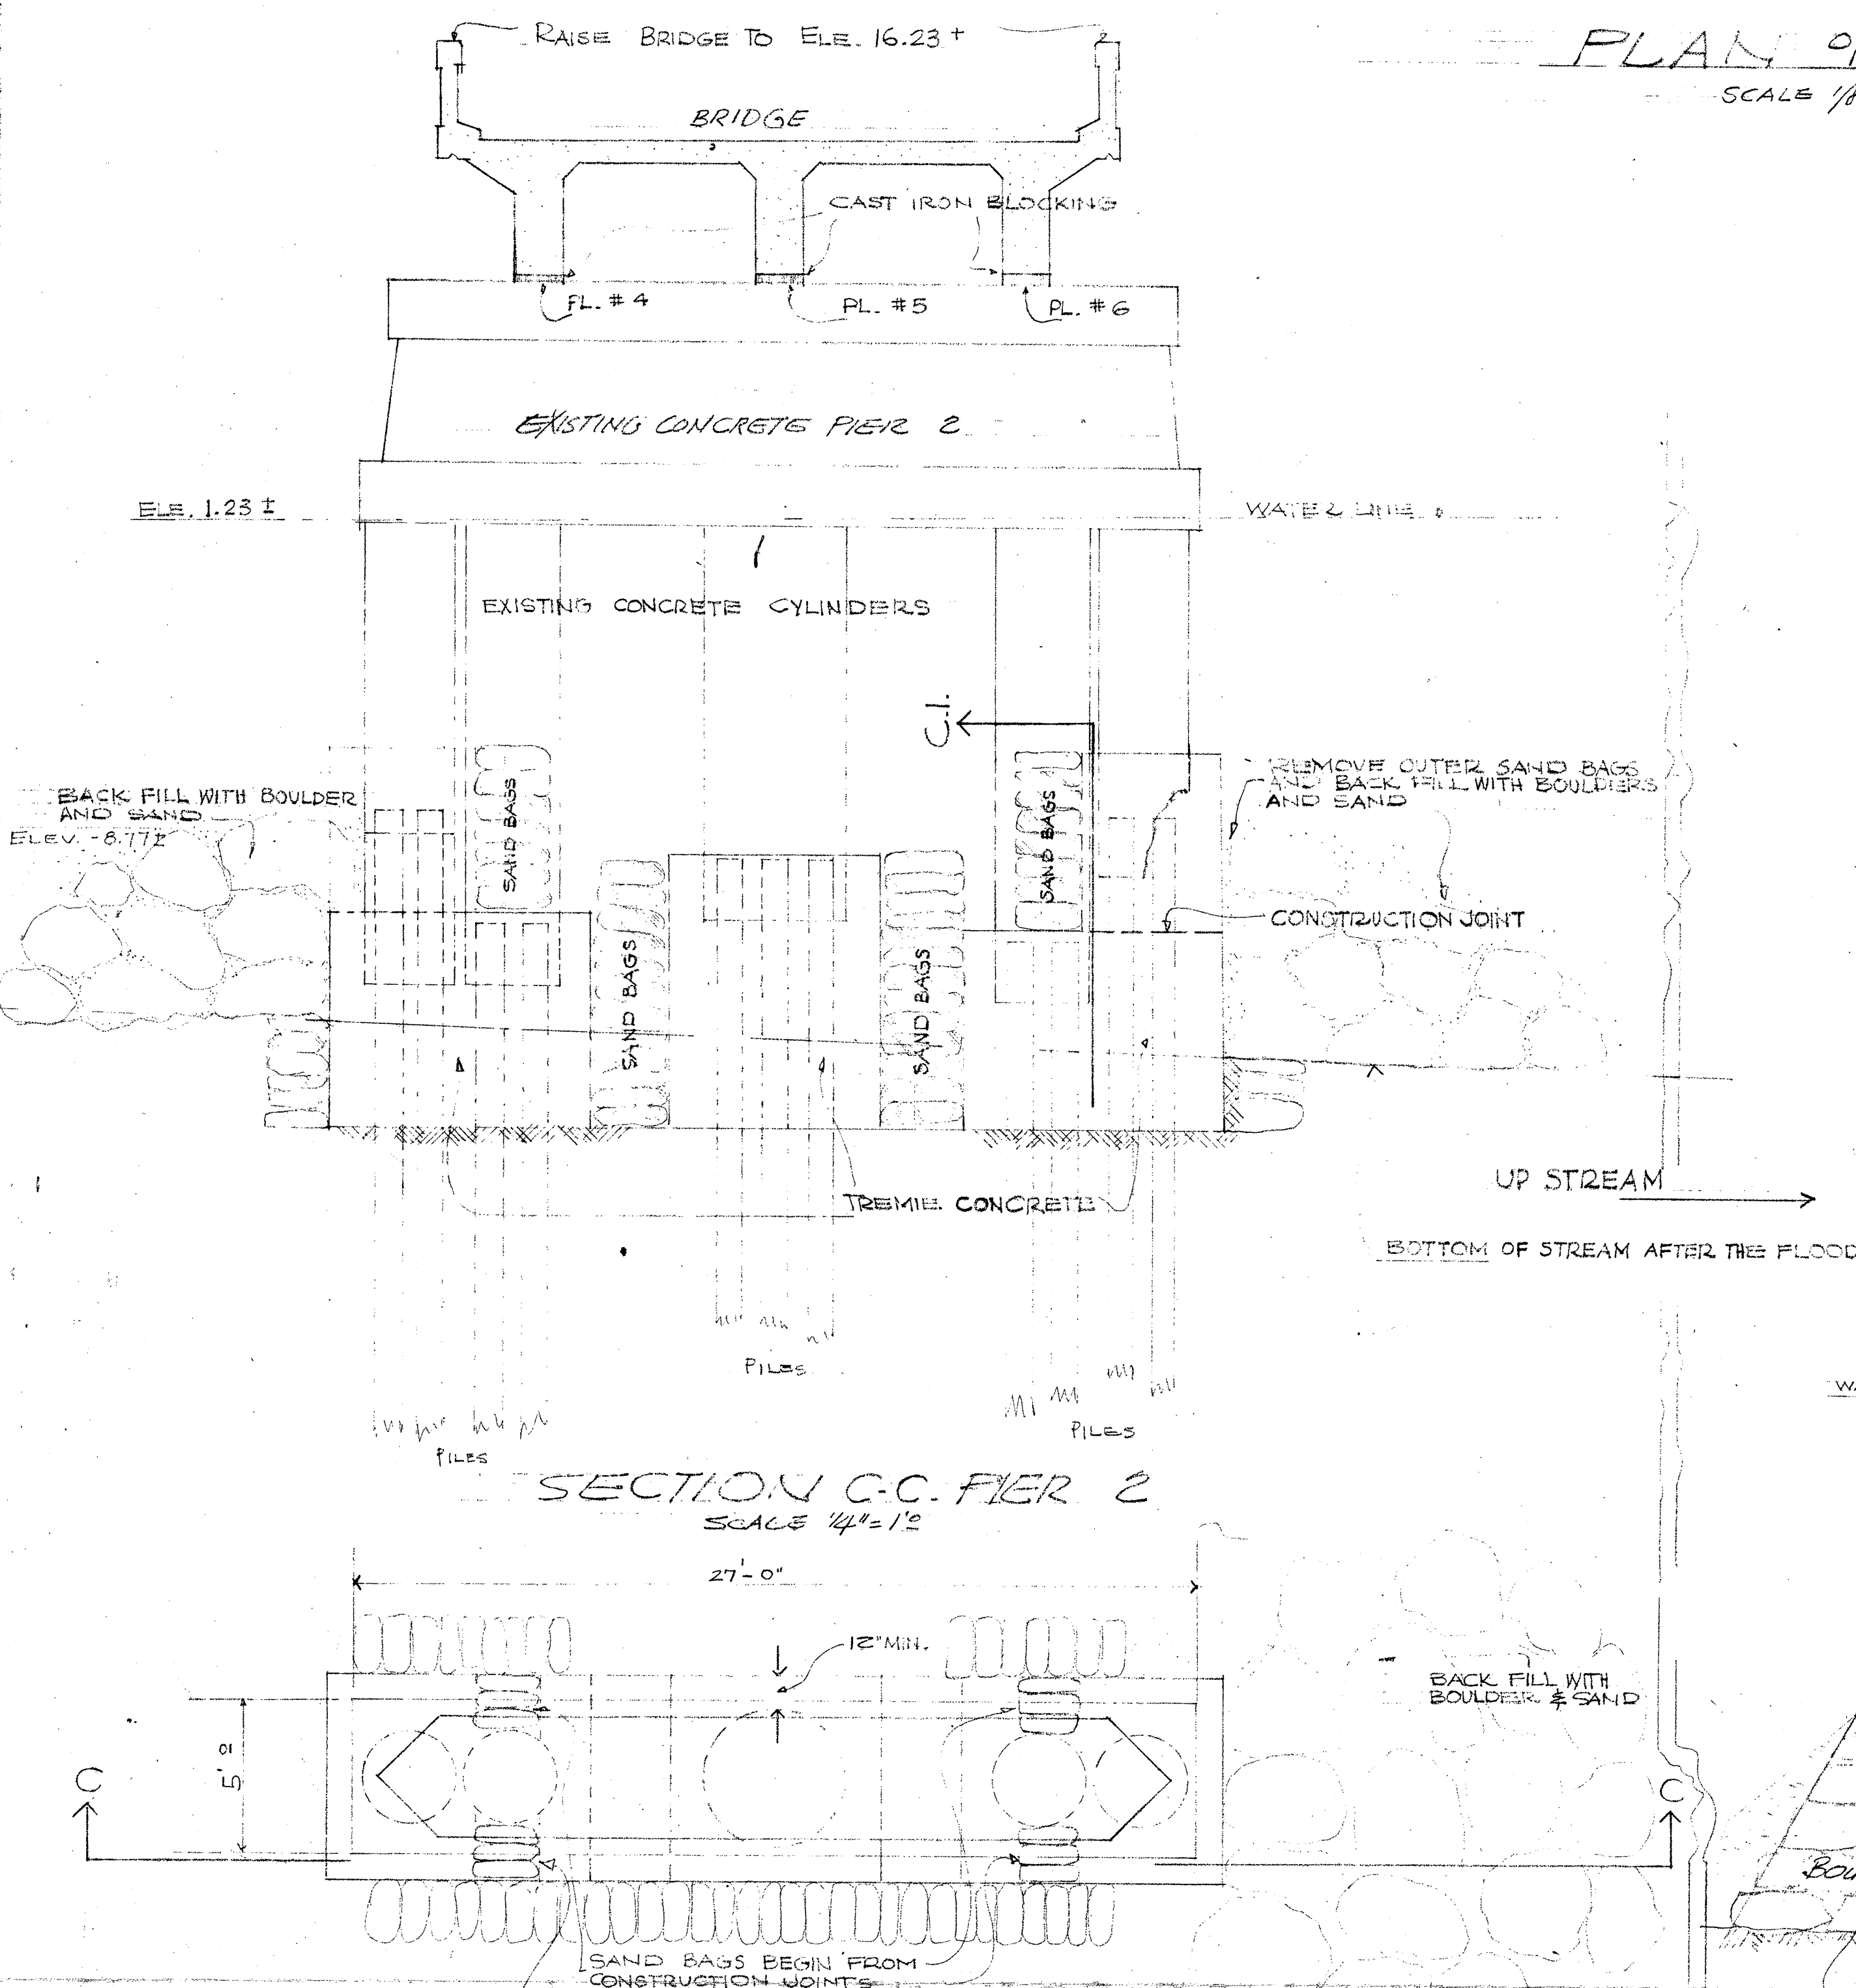


PLAN OF PIER 2

1/4"=1'-0"

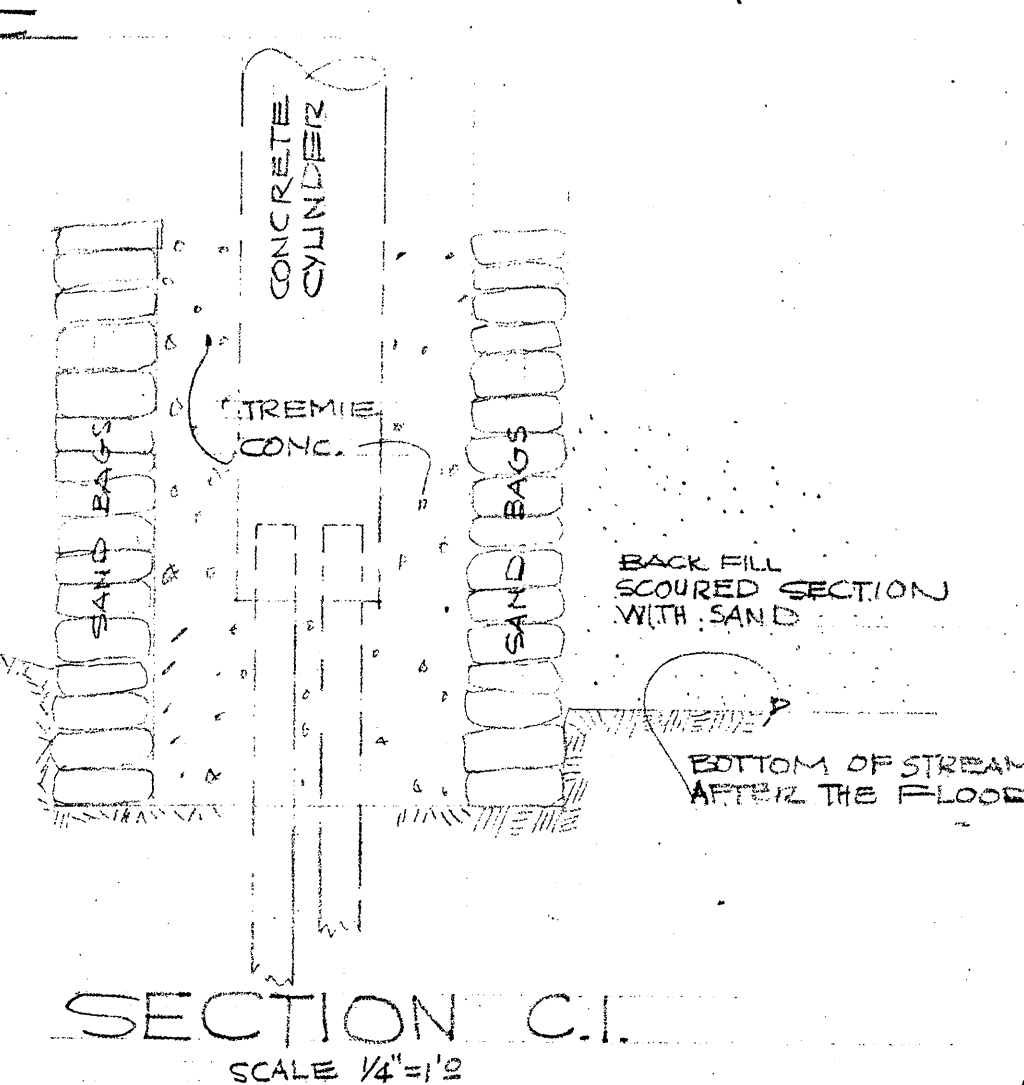


SECTION C-I

SCALE 1/4"=1'-0"

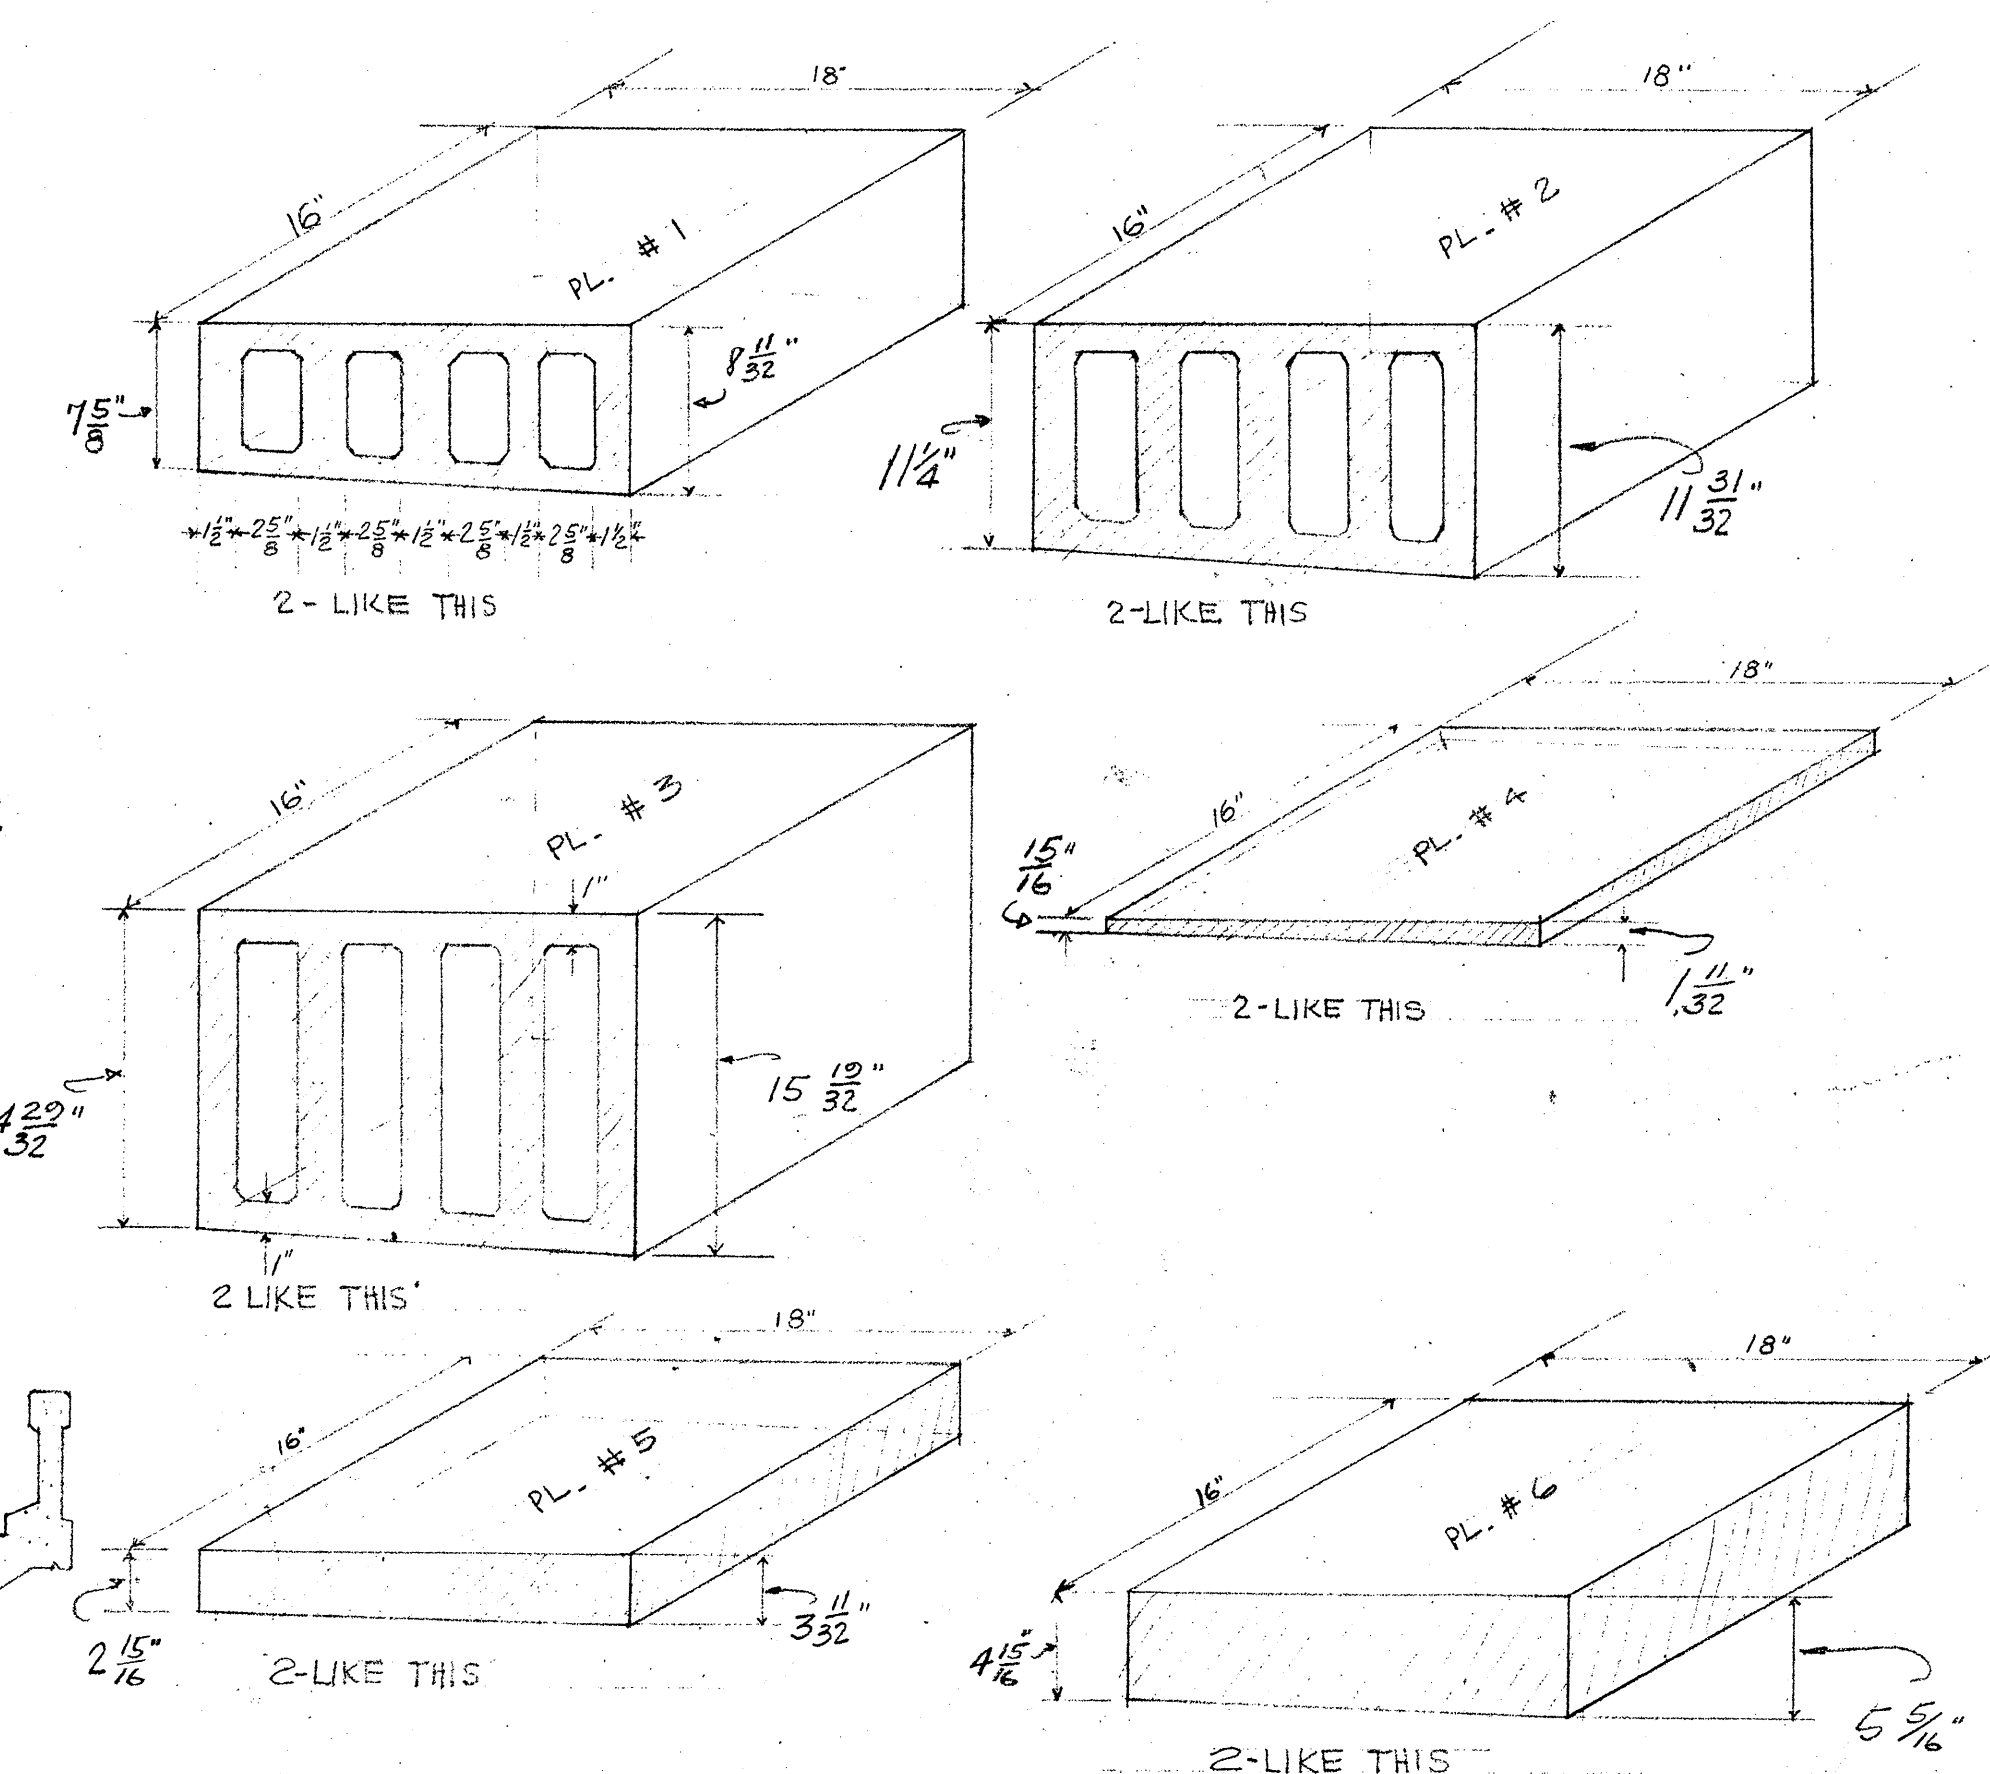

DETAIL OF CAST IRON BLOCKING PLATES

NOTE: TOP & BOTTOM SURFACE TO BE PLANED 1/2" SC.

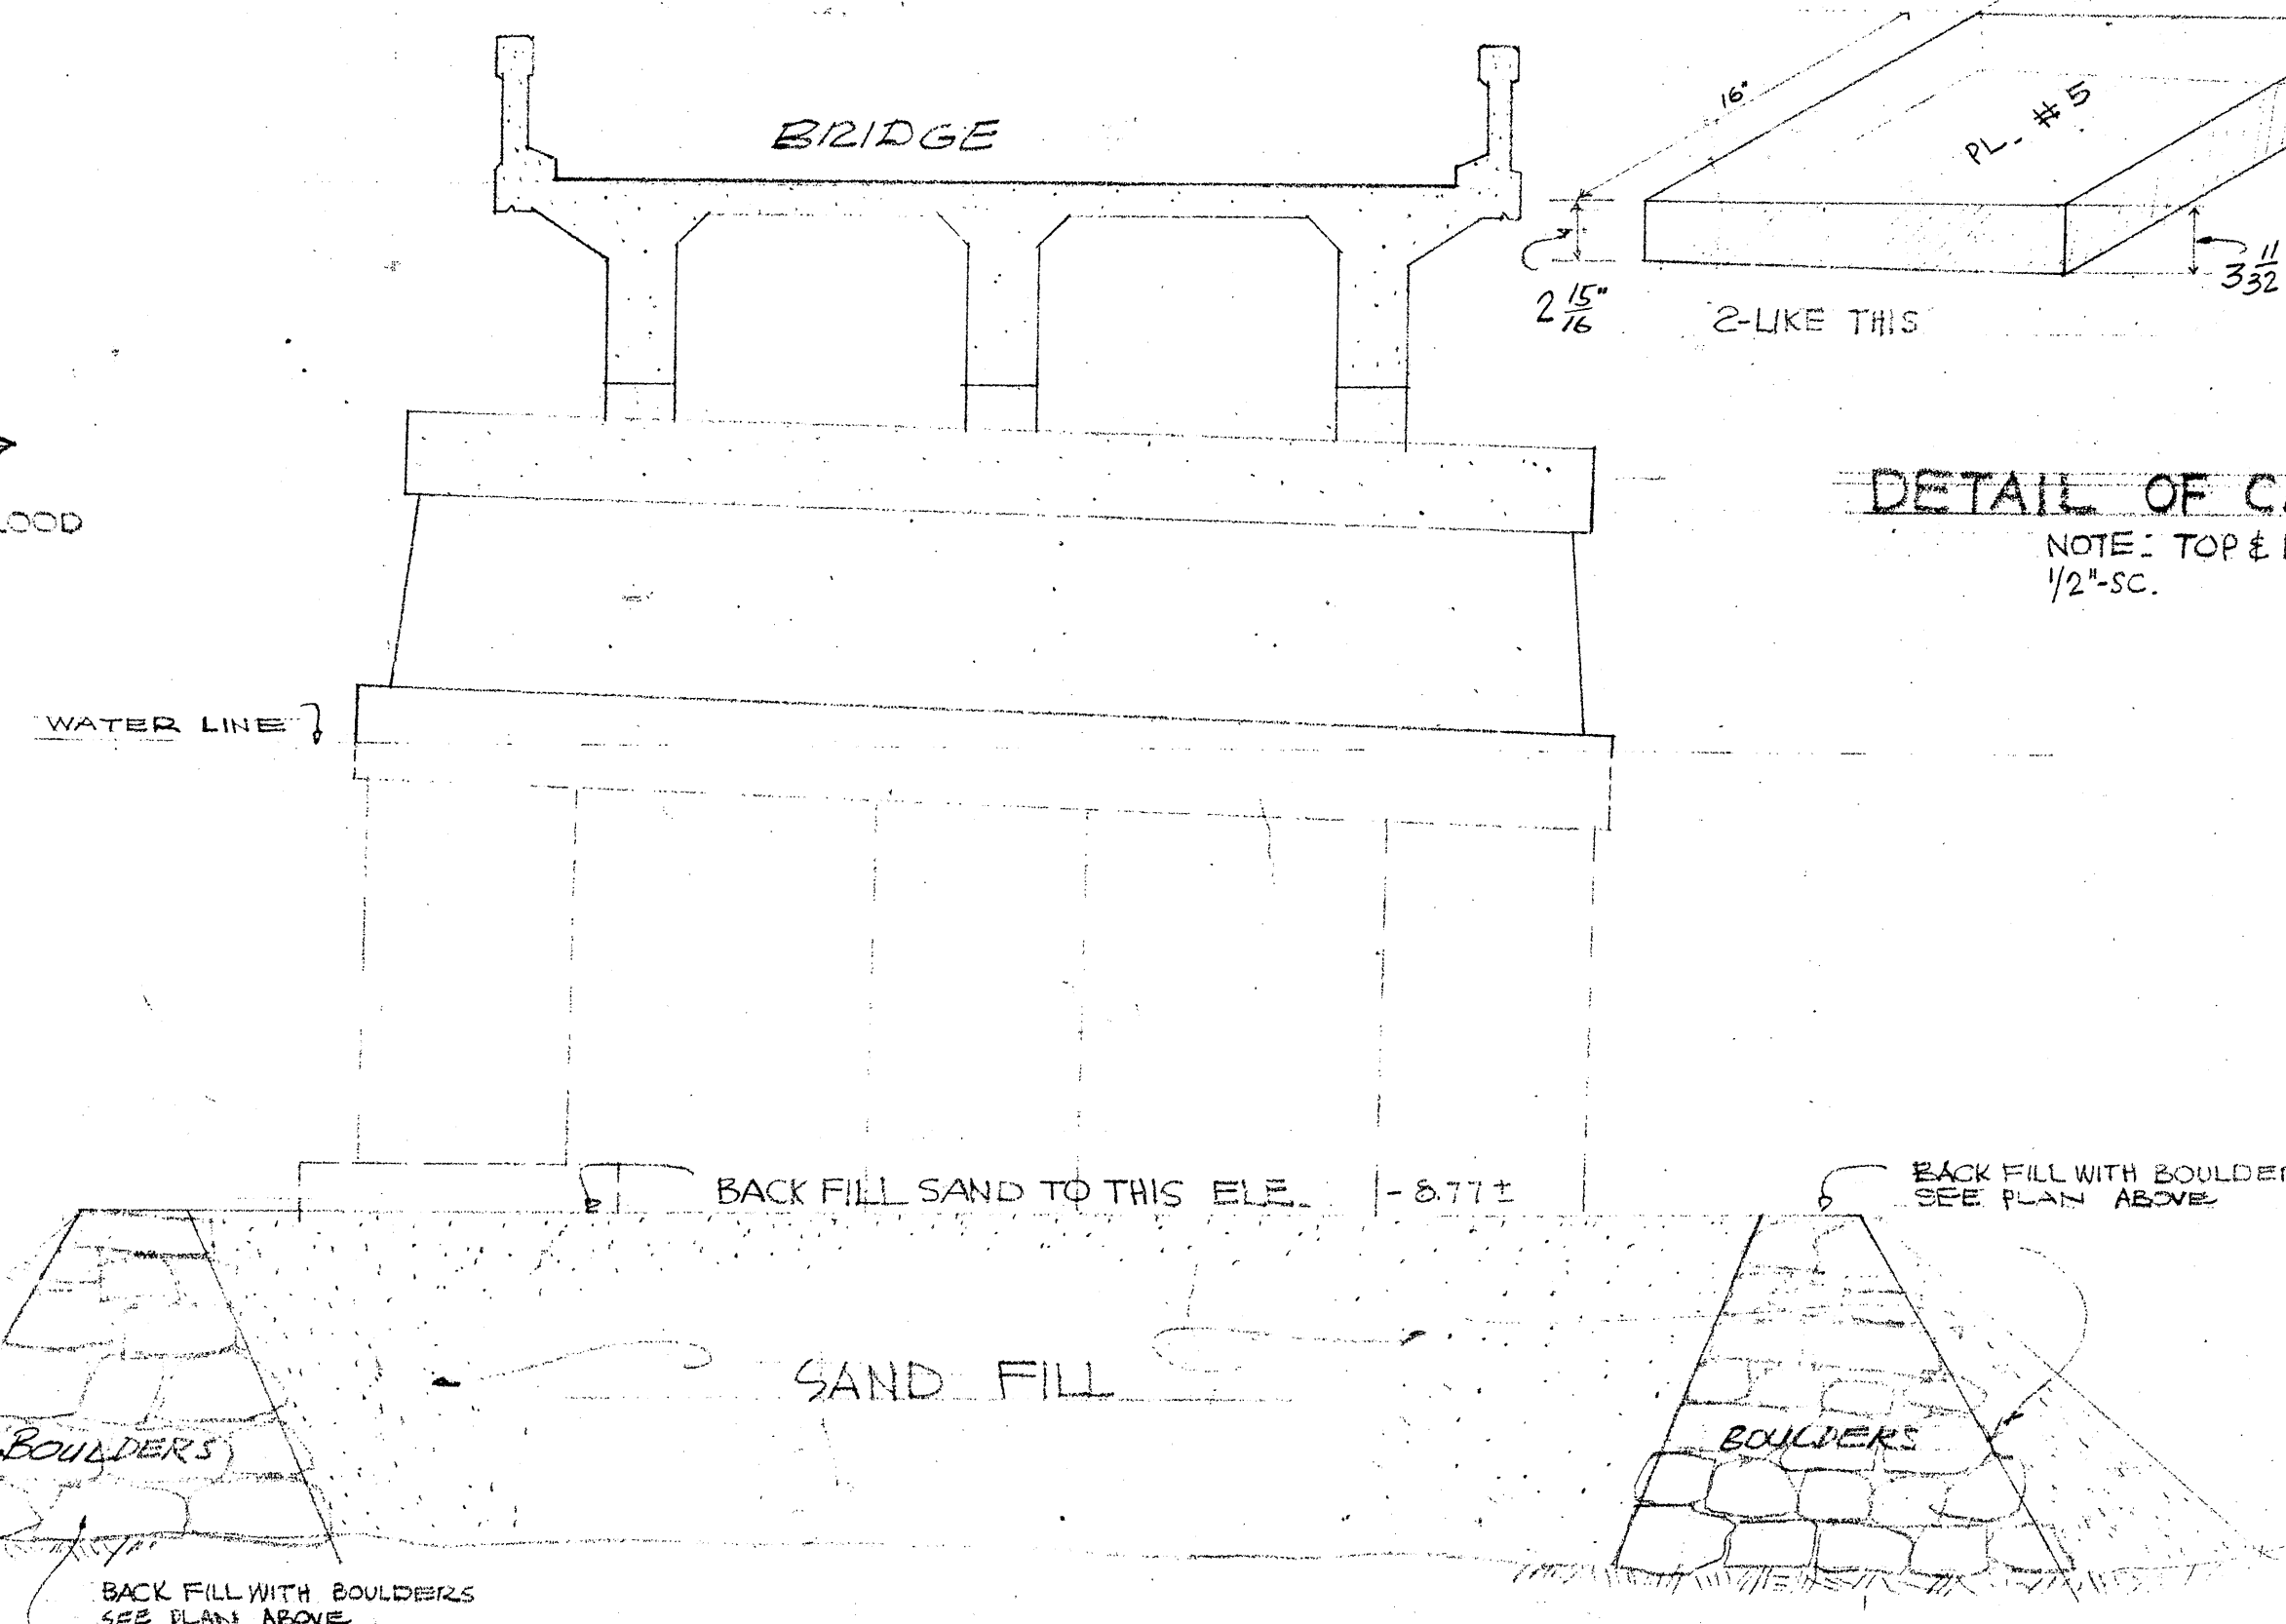

SECTION E-E

SCALE 1/4"=1'-0"

COUNTY OF KAUAI			
DEPARTMENT OF PUBLIC WORKS			
REPAIR OF KALIHUWAI BRIDGE			
KALIHUWAI-HAHAIONE KAUAI			
COUNTY OF KAUAI			
SCALE: AS NOTED		DATE: MAR. 10, 56	
DRAWN BY: F.B. L.R.		CHECKED BY: H.S. C.B.	
APPROVED: COUNTY ENGINEER		SHEET 2 OF 3 SHEETS	

5843.3