INDEX TO DRAWINGS

SHEET Nº DESCRIPTIONS

1 Title Sheet

C-3 Repairs to Kalihiwai Bridge


\T\ ... TERRITORY OF HAWAII
TERRITORIAL HIGHWAY DEPARTMENT
HONOLULU T. H.

PLANS OF

KAUAI BELT ROAD


(REPAIRS TO KALIHIWAI BRIDGE)
EMERGENCY RELIEF PROJECT NO. ER 6(I)

DISTRICT OF HANALEI
ISLAND OF KAUAI
SCALES: AS NOTED

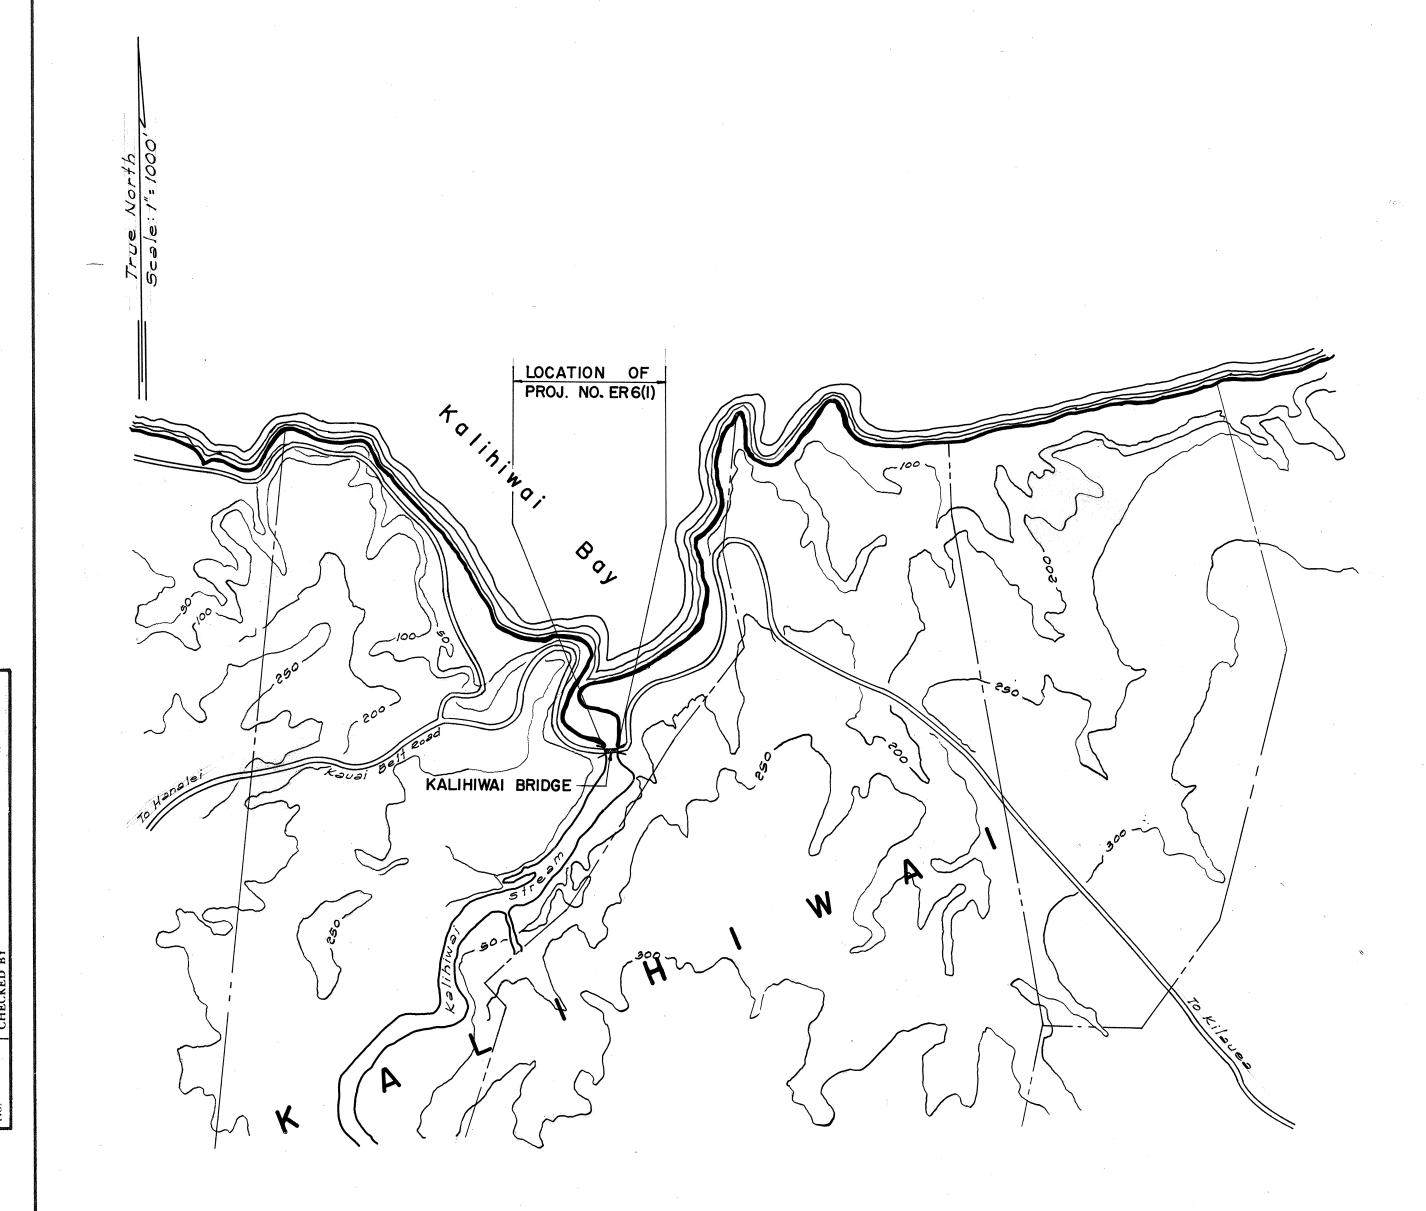

FED. ROAD STATE FED. AID FISCAL SHEET TOTAL NO. SHEETS

HAWAII HAW ERG(I) 1956 / 3

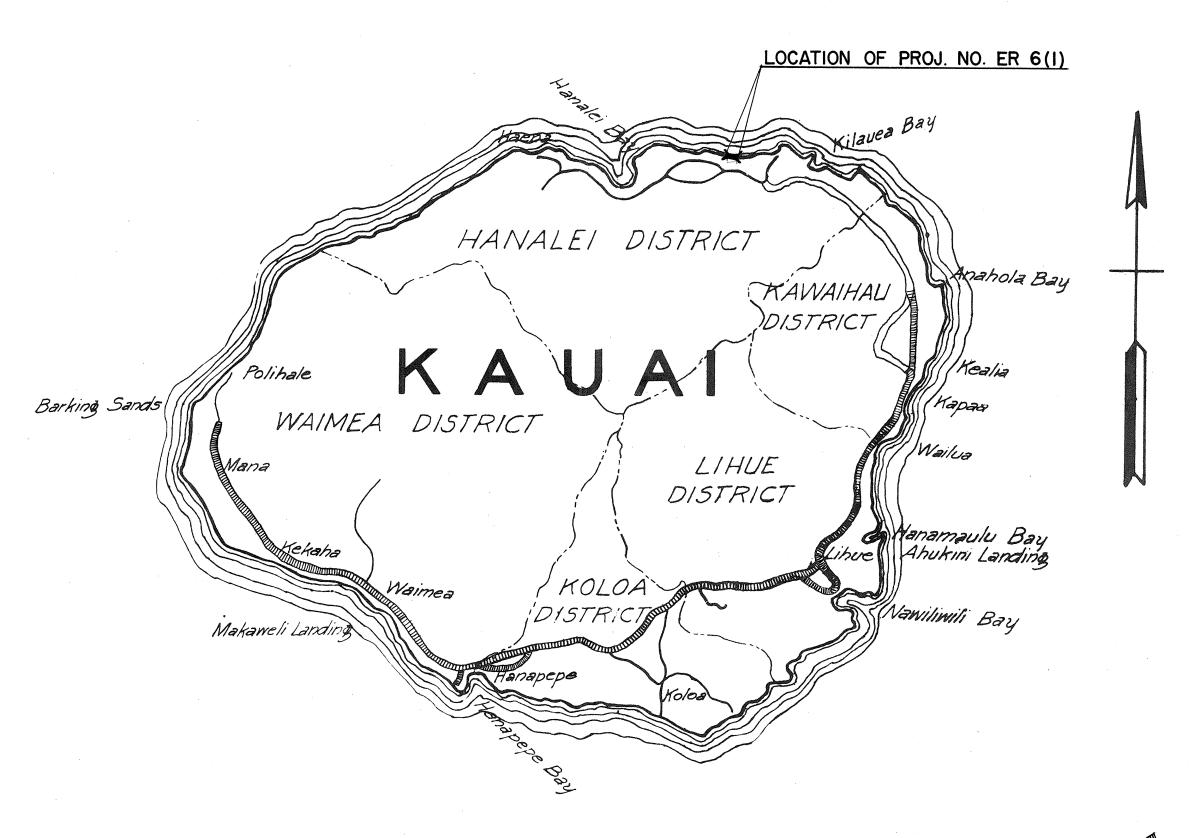

FEDERAL AID PROJECTS PREVIOUSLY CONSTRUCTED OR UNDER CONSTRUCTION

THESE PLANS WERE PREPARED BY THE DEPARTMENT OF PUBLIC WORKS, COUNTY OF KAUAI.

APPROVED:

DATE 4/13/56

Ben E Juste

TERRITORIAL HIGHWAY ENGINEER

	PARTMENT OF COMI REAU OF PUBLIC R	
APPROVED:		
•	ENGINEER	DATI

5843.1