

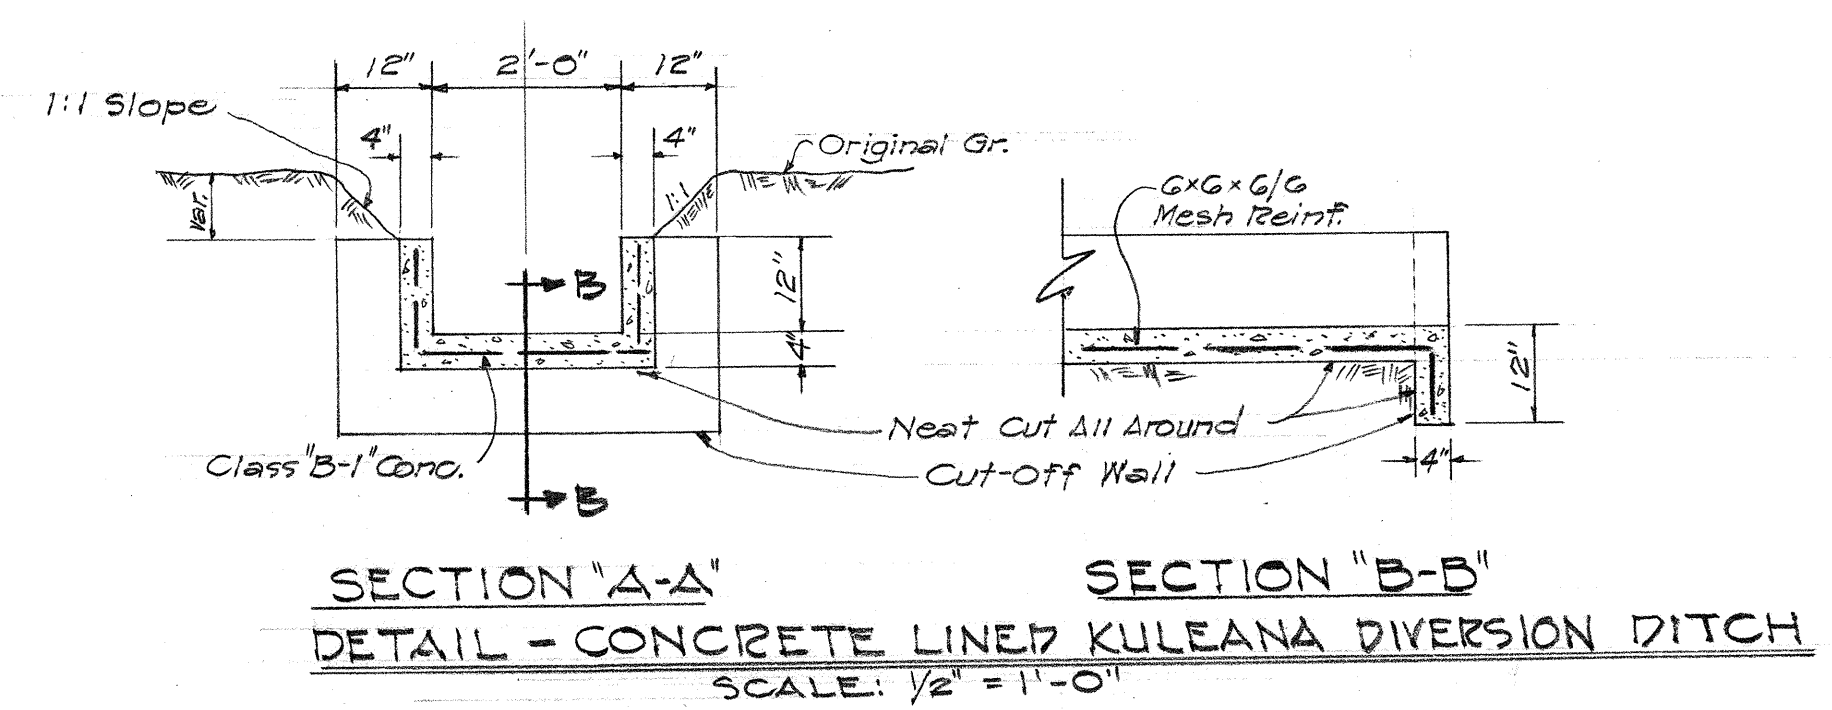
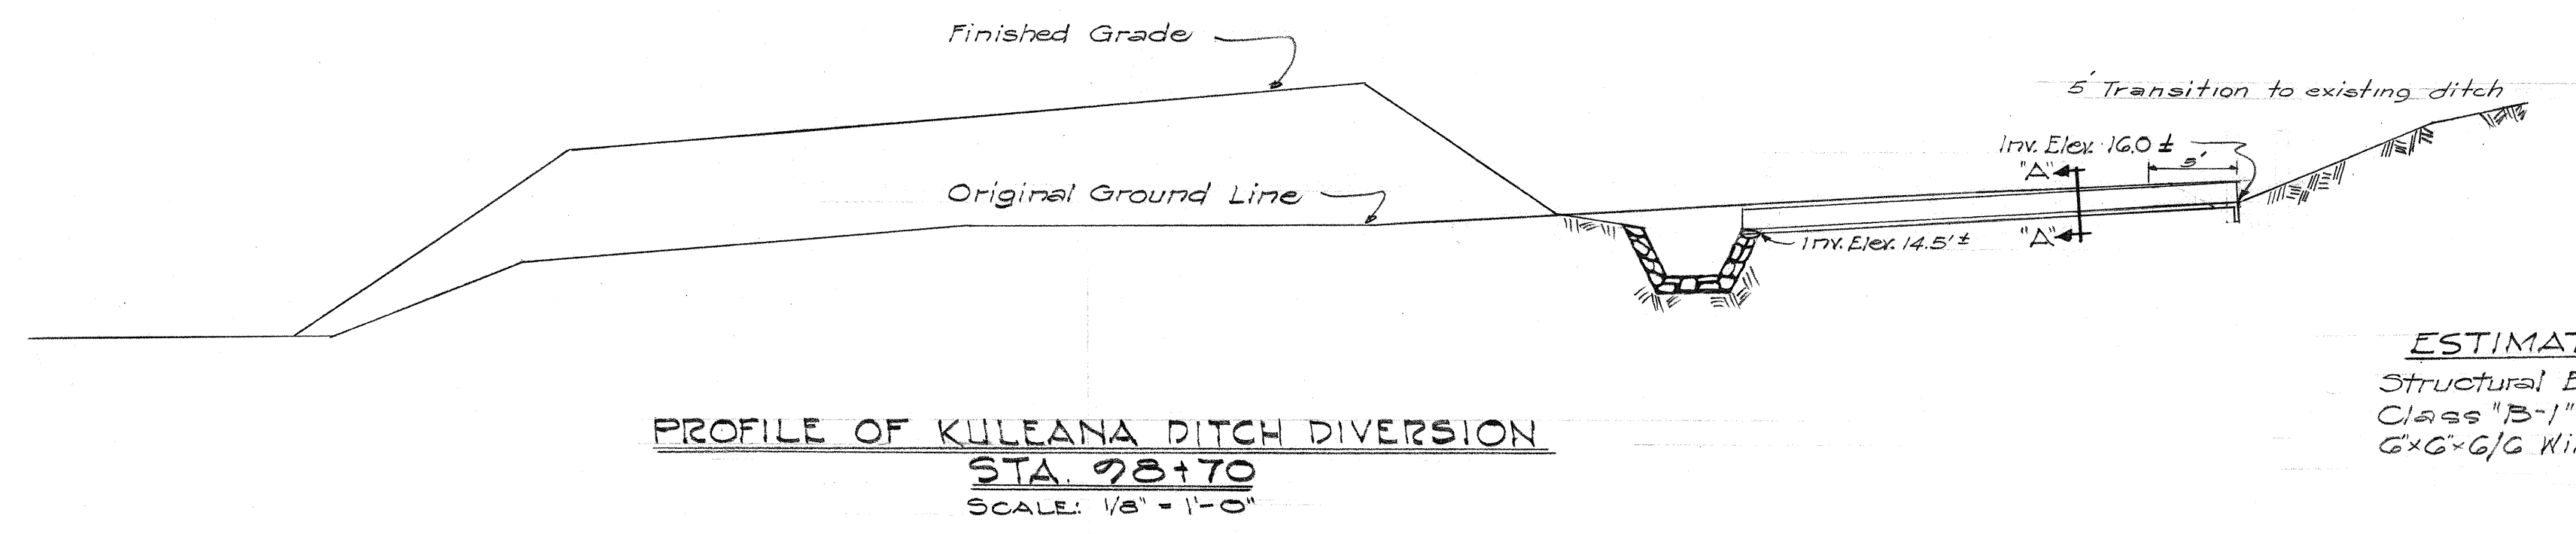


FED. ROAD DIST. NO.	STATE	FED. AID PROJ. NO.	FISCAL YEAR	SHEET No.	TOTAL SHEETS
HAWAII	HAW.	DF-056-1(6)	1958	8	20
HAWAII	HAW.	F056-1(7)	1958	16	54

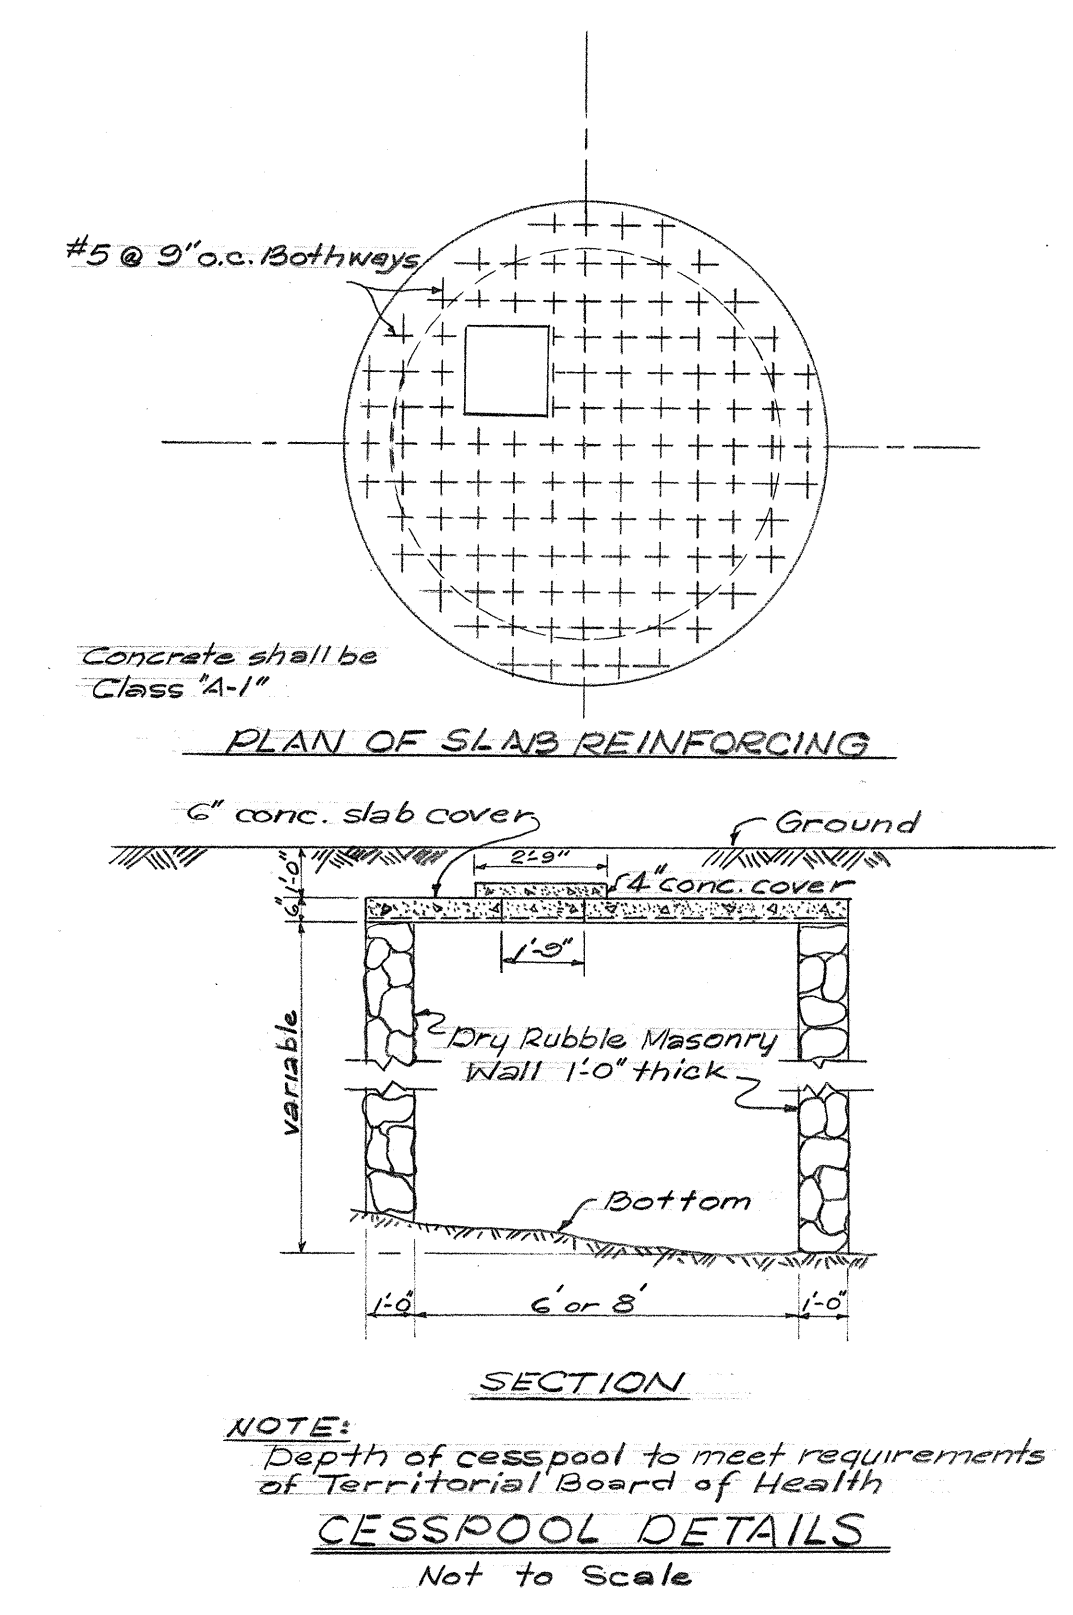

ESTIMATED QUANTITIES

Structural Exc.	7 cy.
Class "B-1" Conco.	1.26 ± 50 cy
6"x6"x6" Wire Mesh Reinf.	51 lb.

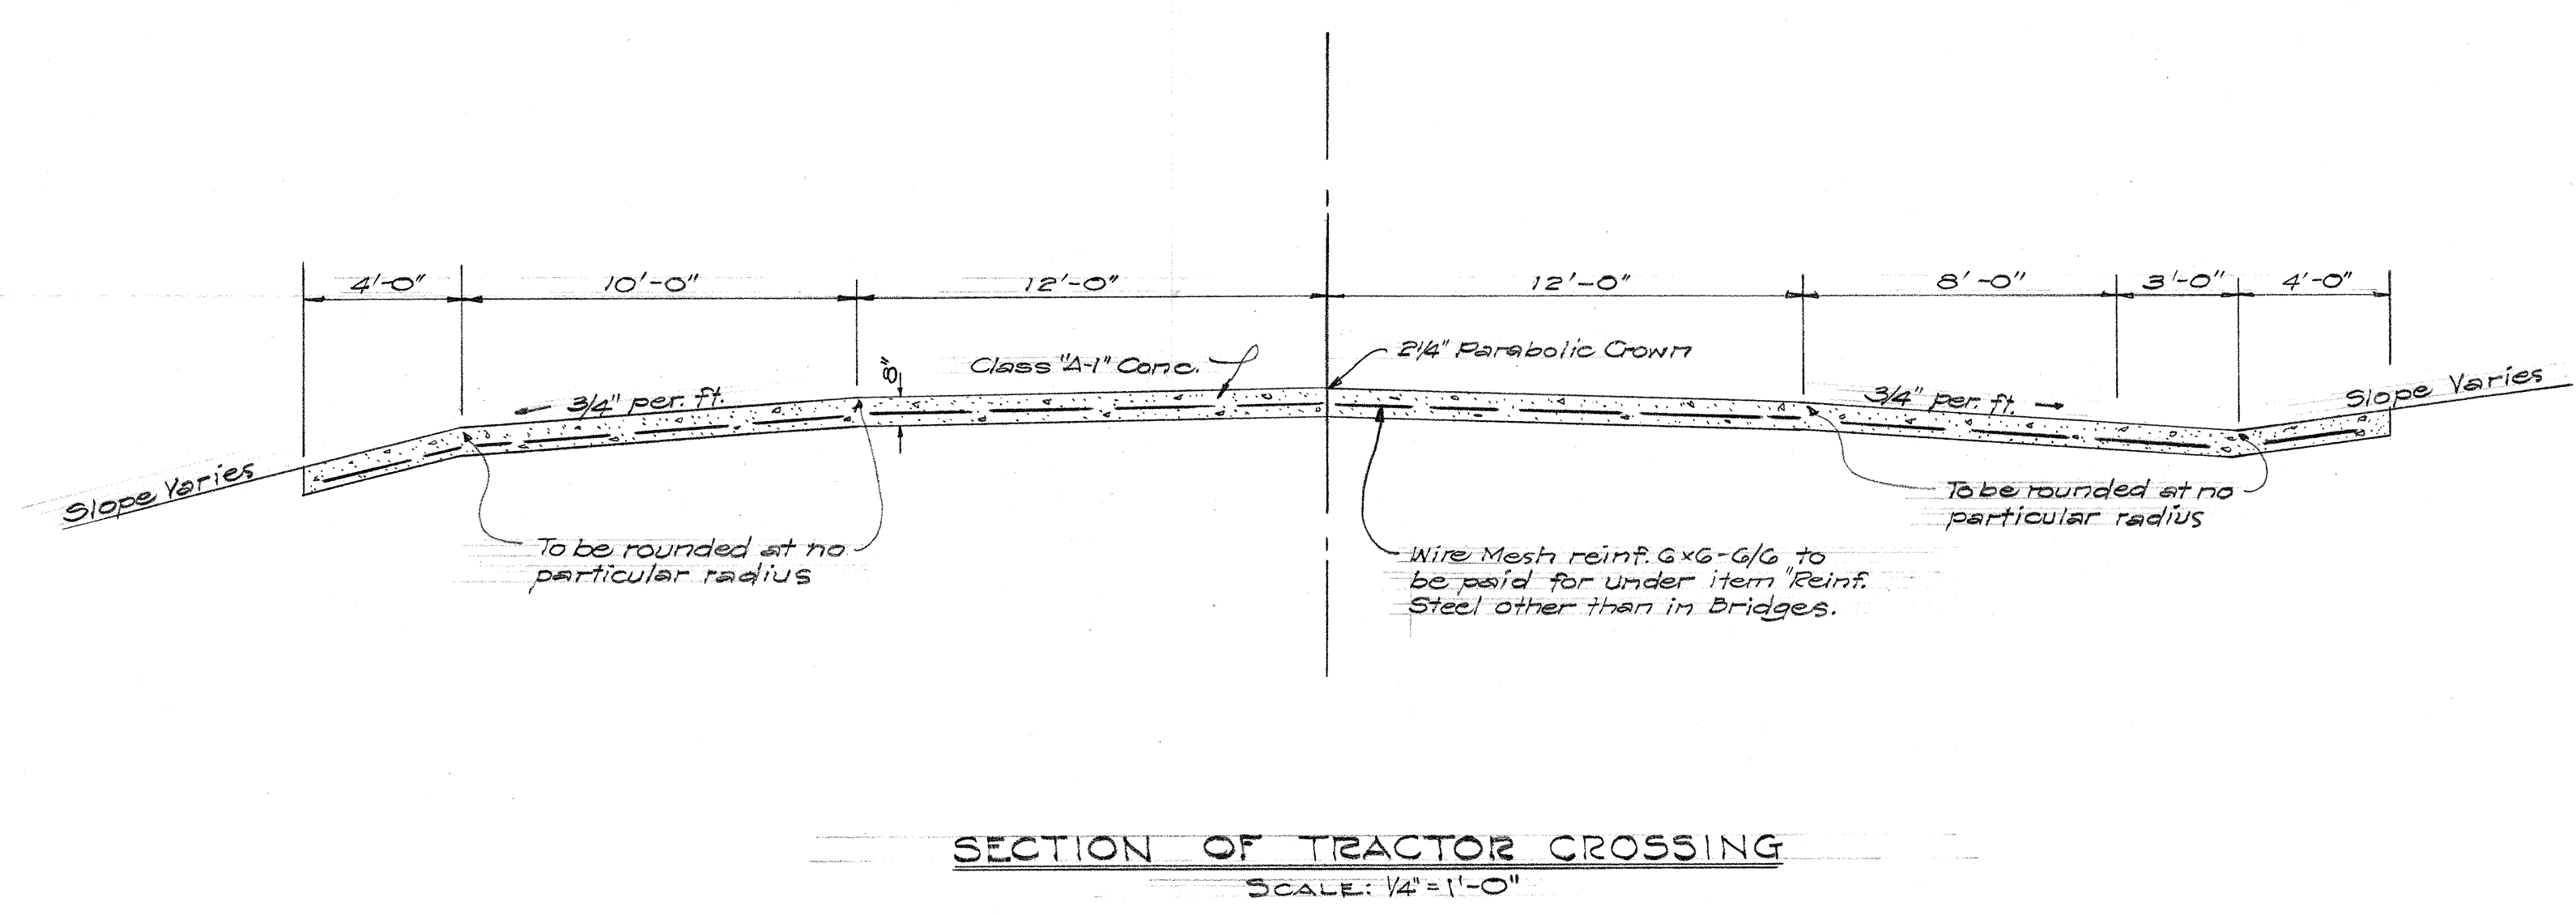

ORIGINAL PLAN	DATE
SURVEY PLOTTED BY	
DESIGNED BY	
DRAWN BY	
CHECKED BY	
NOTE BOOK	
QUANTITIES CHECKED BY	
CHECKED BY	
No.	

TERRITORIAL HIGHWAY DEPARTMENT
TERRITORY OF HAWAII

MISCELLANEOUS DETAILS

KAUAI BELT ROAD
PROJ. No. DF056-1(6) & No. F056-1(7)
ANAHOLA, KAUAI

SCALE: AS SHOWN DATE: APR. 1958

SHEET No. OF SHEETS

600 S. 16 5970. S