




FED. ROAD DIST. NO.	STATE	FED. AID PROJ. NO.	FISCAL YEAR	SHEET NO.	TOTAL SHEETS
HAWAII	HAW.	DF056-1(6)	1958	18	20
HAWAII	HAW.	F056-1(7)	1958	16	54

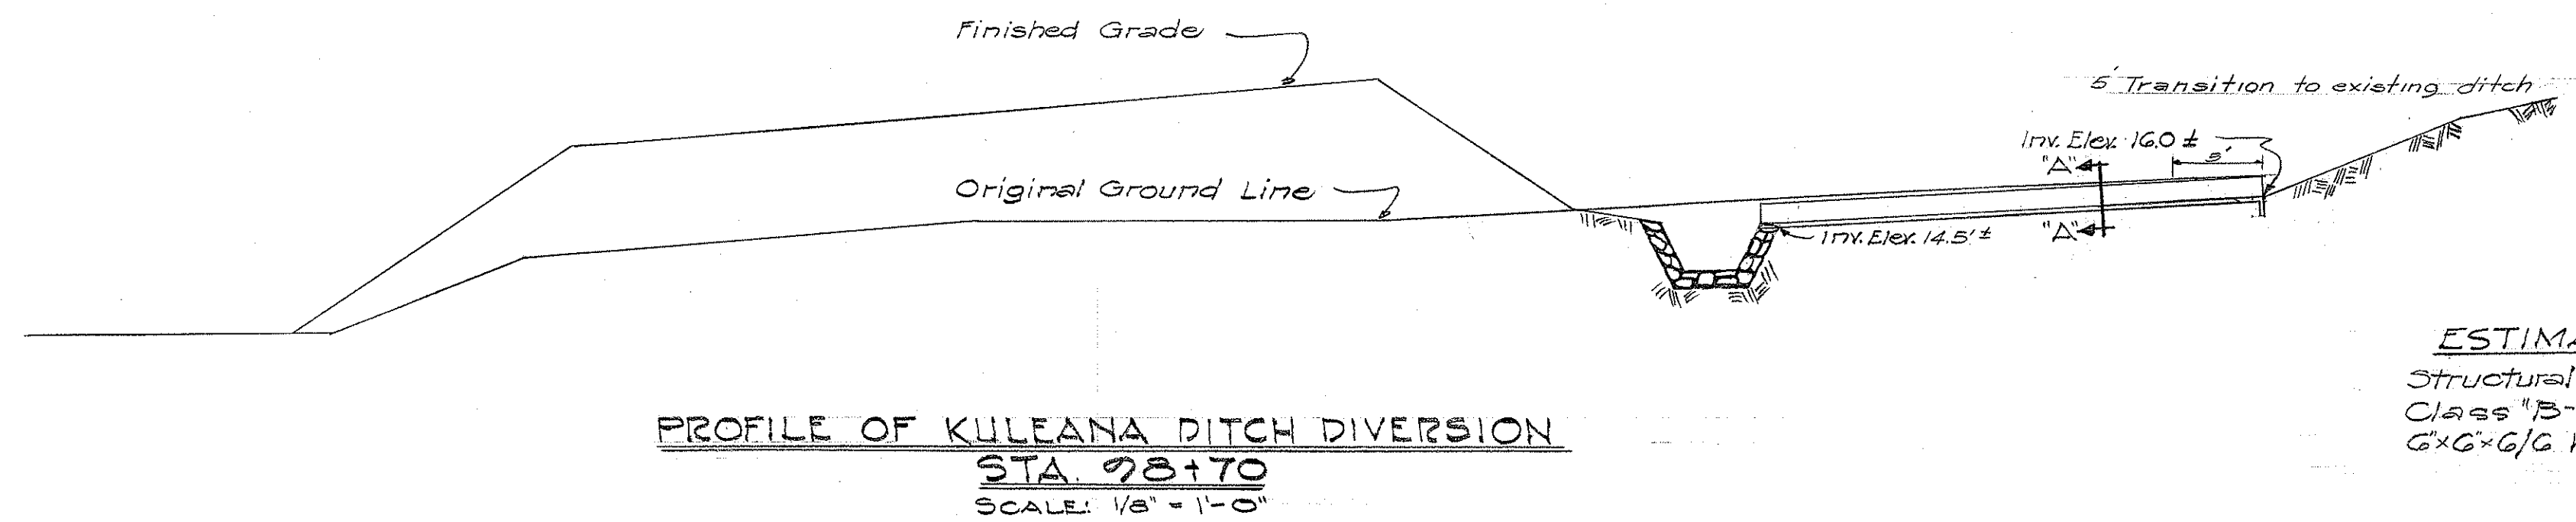


ESTIMATED QUANTITIES
 Structural Exc. 7 cy.
 Class "B-1" Concr. 1.26 #38 cy
 GxGxG Wire Mesh Reinf. 51 lb.

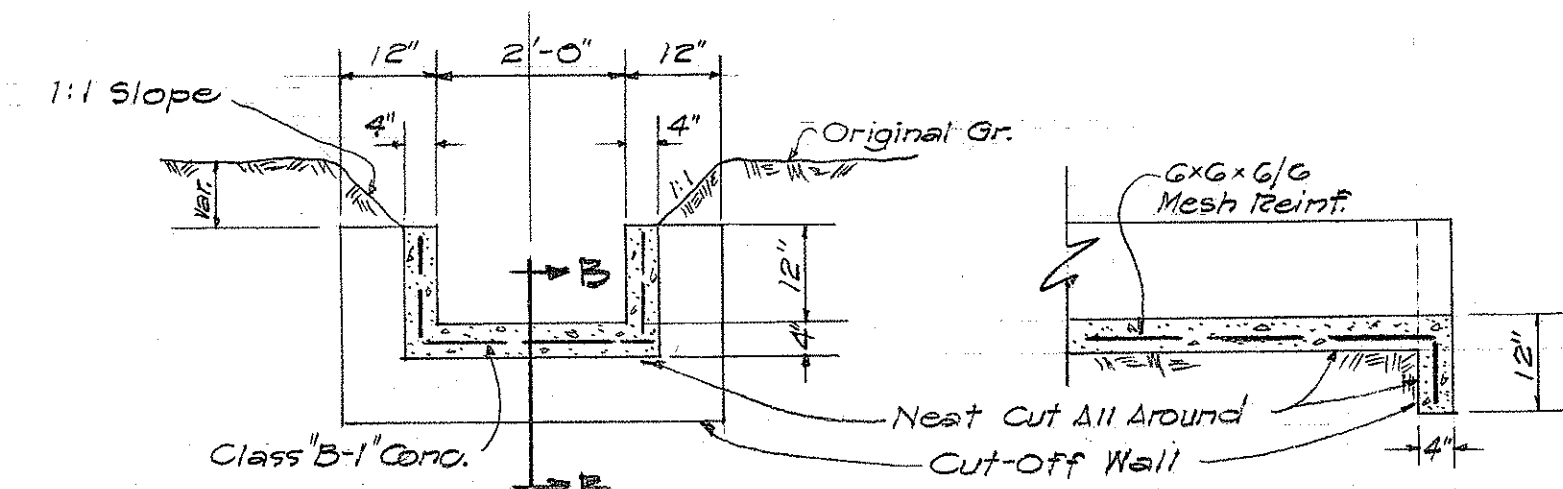


SECTION "A-A" SECTION "B-B"
DETAIL - CONCRETE LINED KULEANA DIVERSION DITCH
 SCALE: 1/2" = 1'-0"

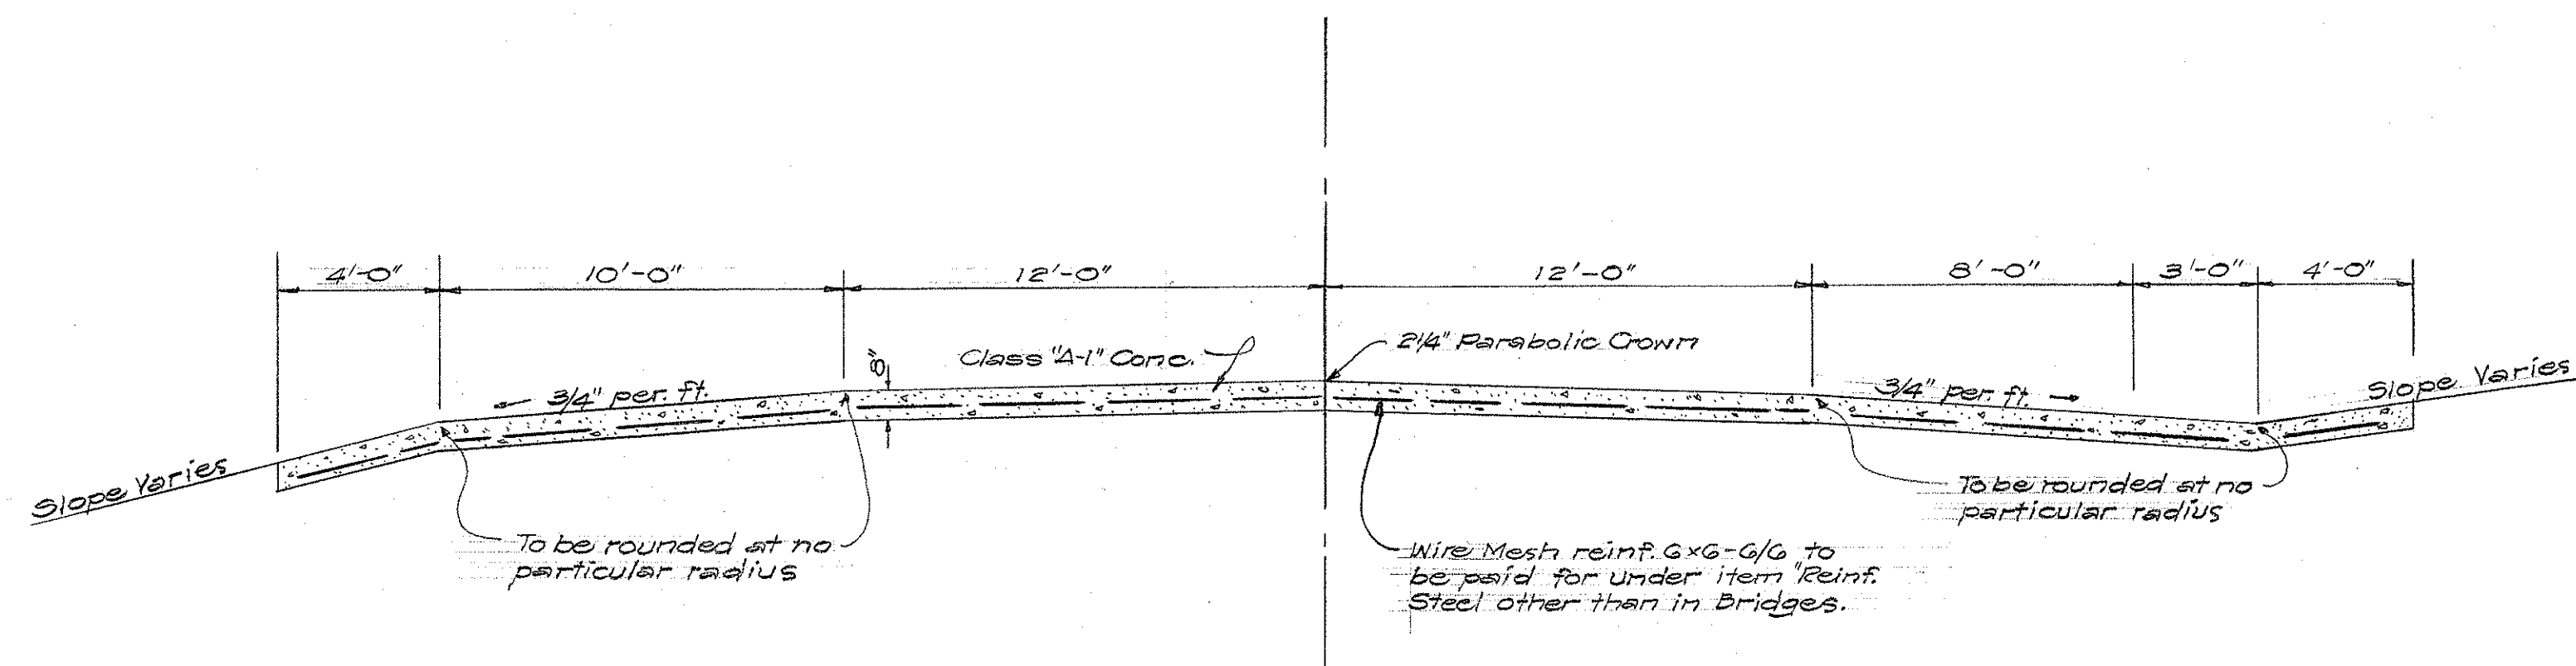

SECTION OF TRACTOR CROSSING
 SCALE: 1/4\"/>

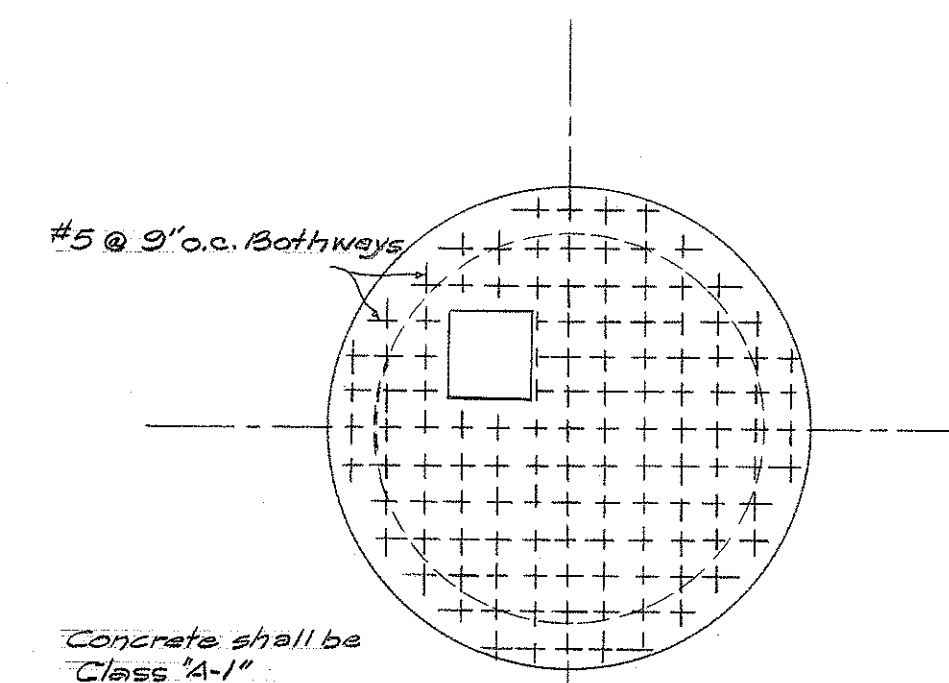

PLAN OF SLAB REINFORCING

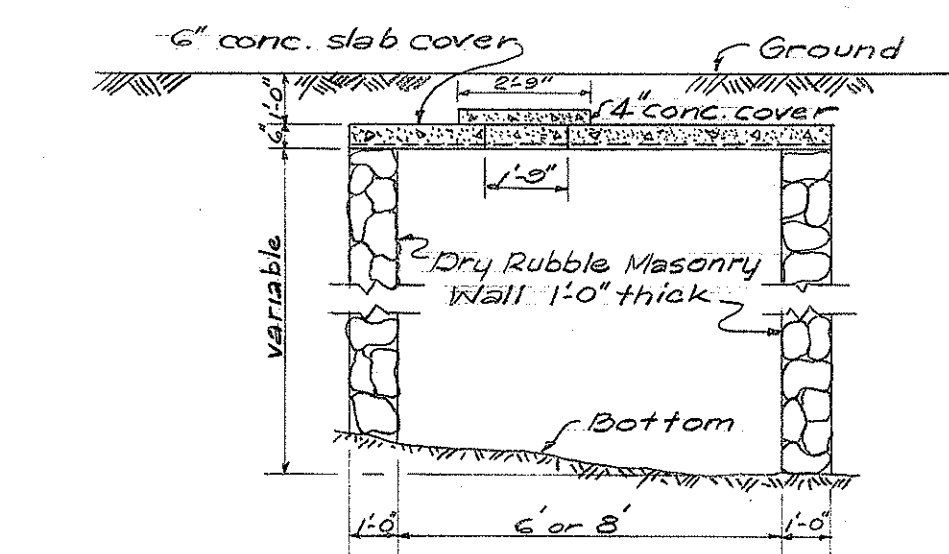

SECTION
NOTE:
 Depth of cesspool to meet requirements of Territorial Board of Health
CESSPOOL DETAILS
 Not to Scale

TERRITORIAL HIGHWAY DEPARTMENT
 TERRITORY OF HAWAII
MISCELLANEOUS DETAILS
 KAUAI BELT ROAD
 PROJ. No. DF056-1(6) & No. F056-1(7)
 ANAHOLA, KAUAI
 SCALE: AS SHOWN DATE: APR. 1958

SHEET No. OF SHEETS

600 S. 16 5970. S

DATE	_____
DESIGNED BY	_____
DRAWN BY	_____
CHECKED BY	_____
NOTE BOOK NO.	_____