



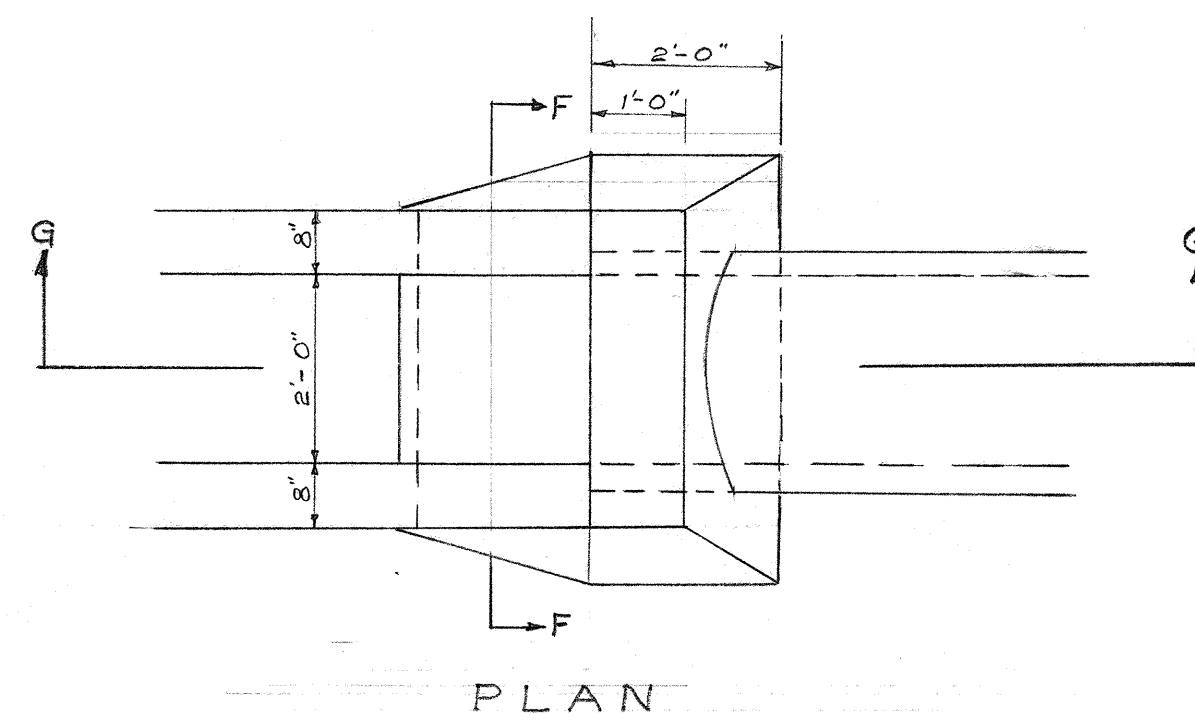


PLAN

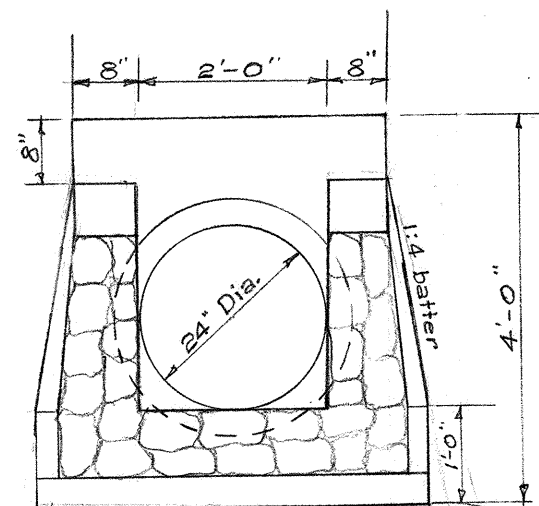

SECTION F-F


Note:
For Section H-H,
See Typical Section
of Spillway.

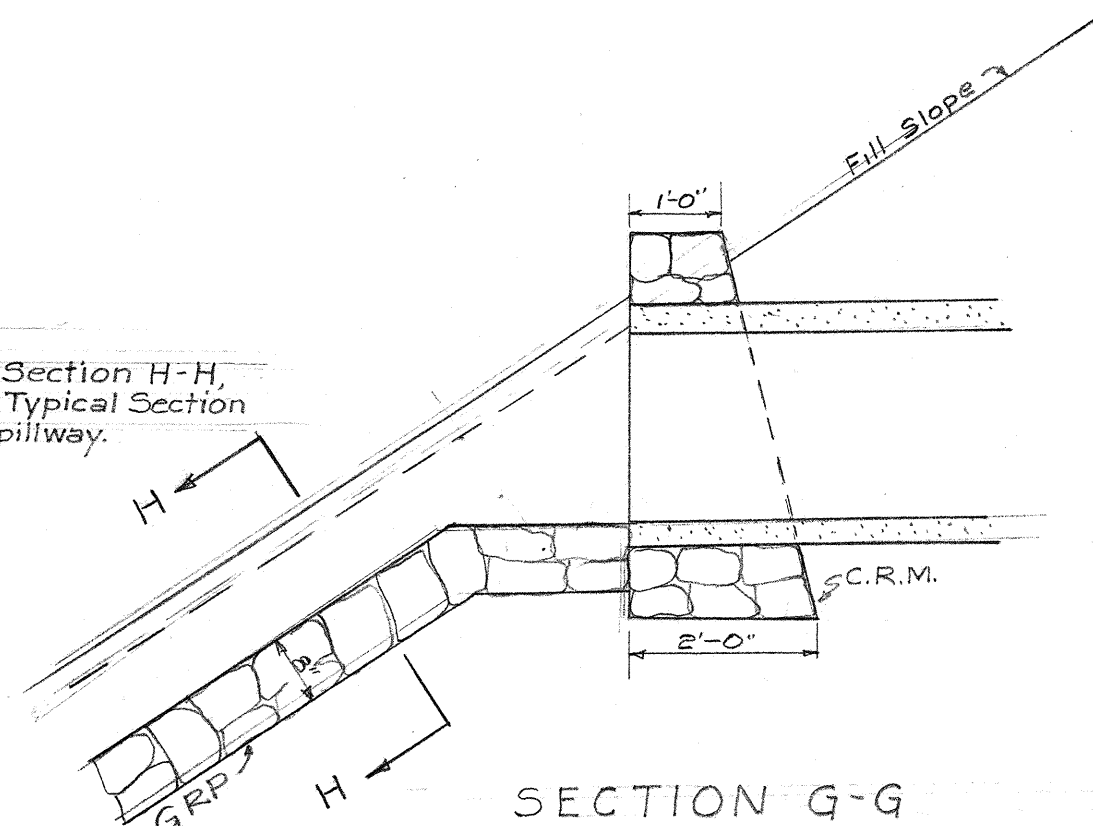

SECTION G-G


DETAILS OF CULVERT OUTLET AND SPILLWAY
Scale: 1/2" = 1'-0"

Note:
Fence must be anchored against pull at
least every 500 ft. and also at top of rise
and bottom of dip.

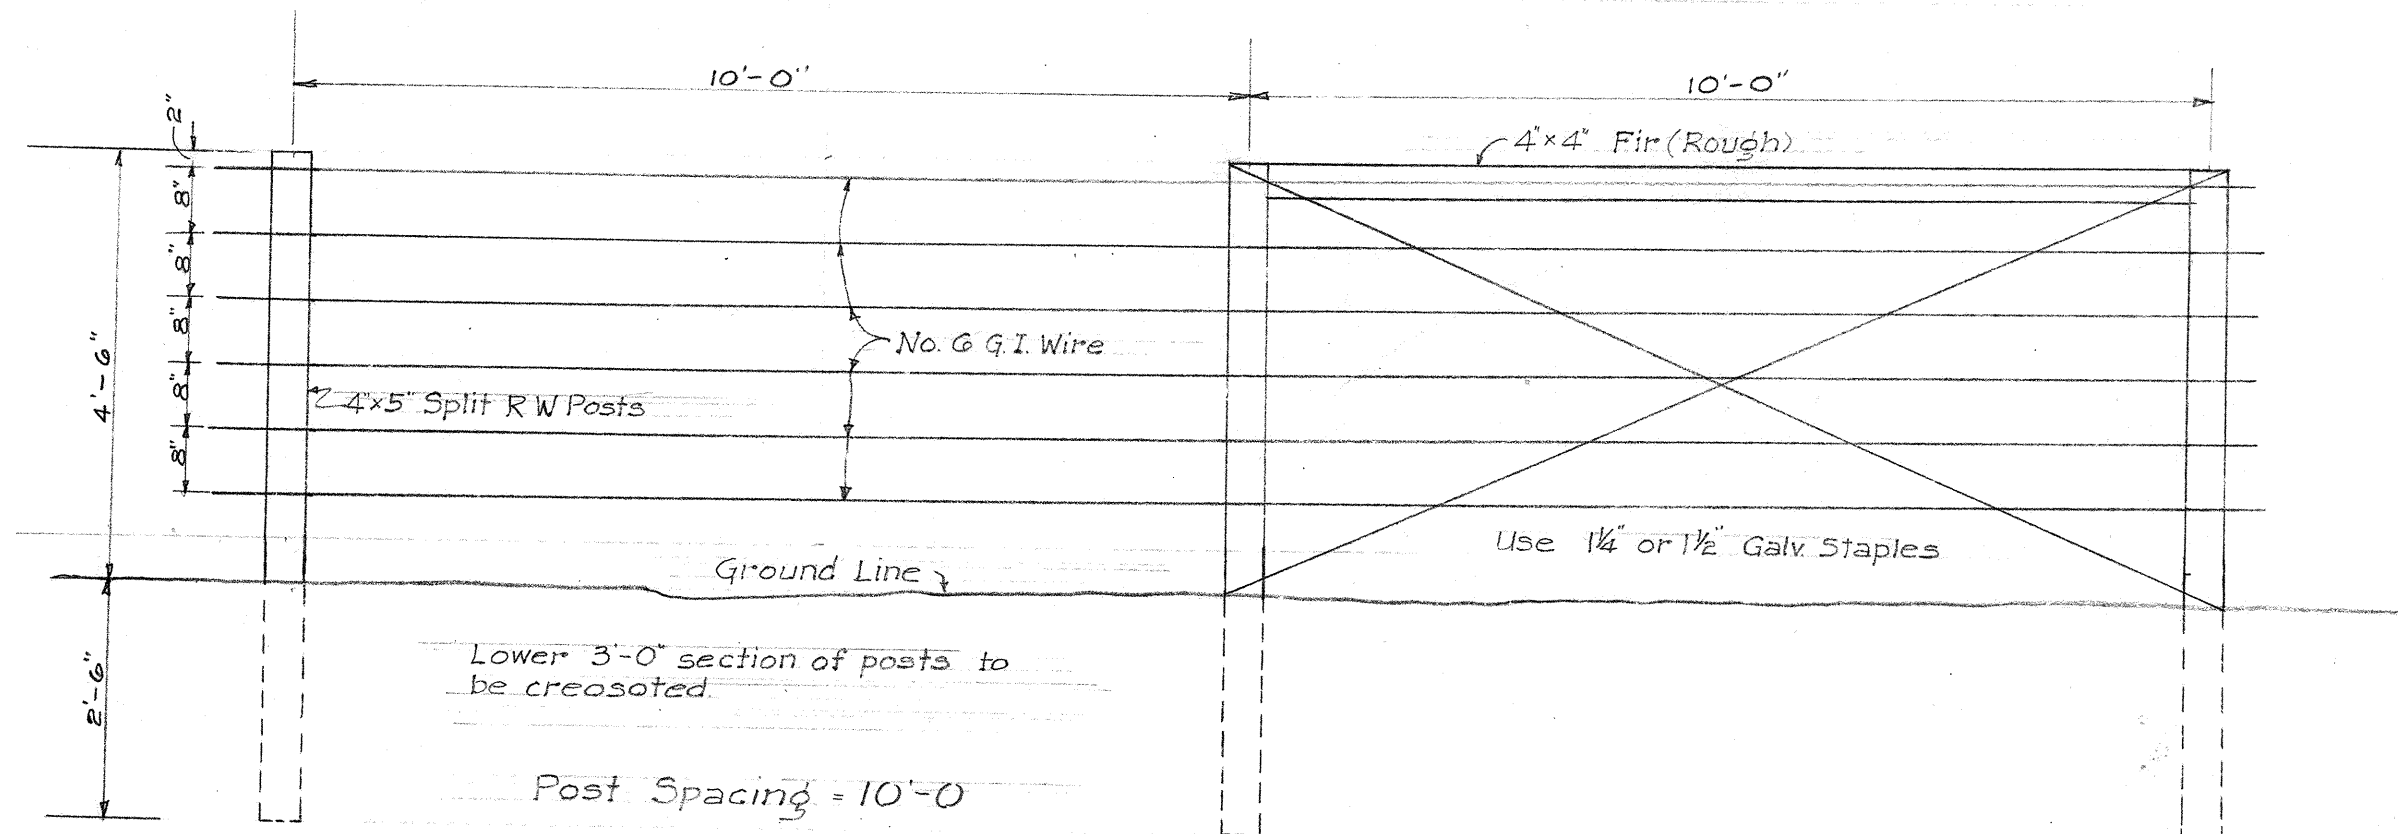


DETAILS OF STANDARD WIRE FENCE
WITH WOOD POSTS


Scale: 1/8" = 1'-0"

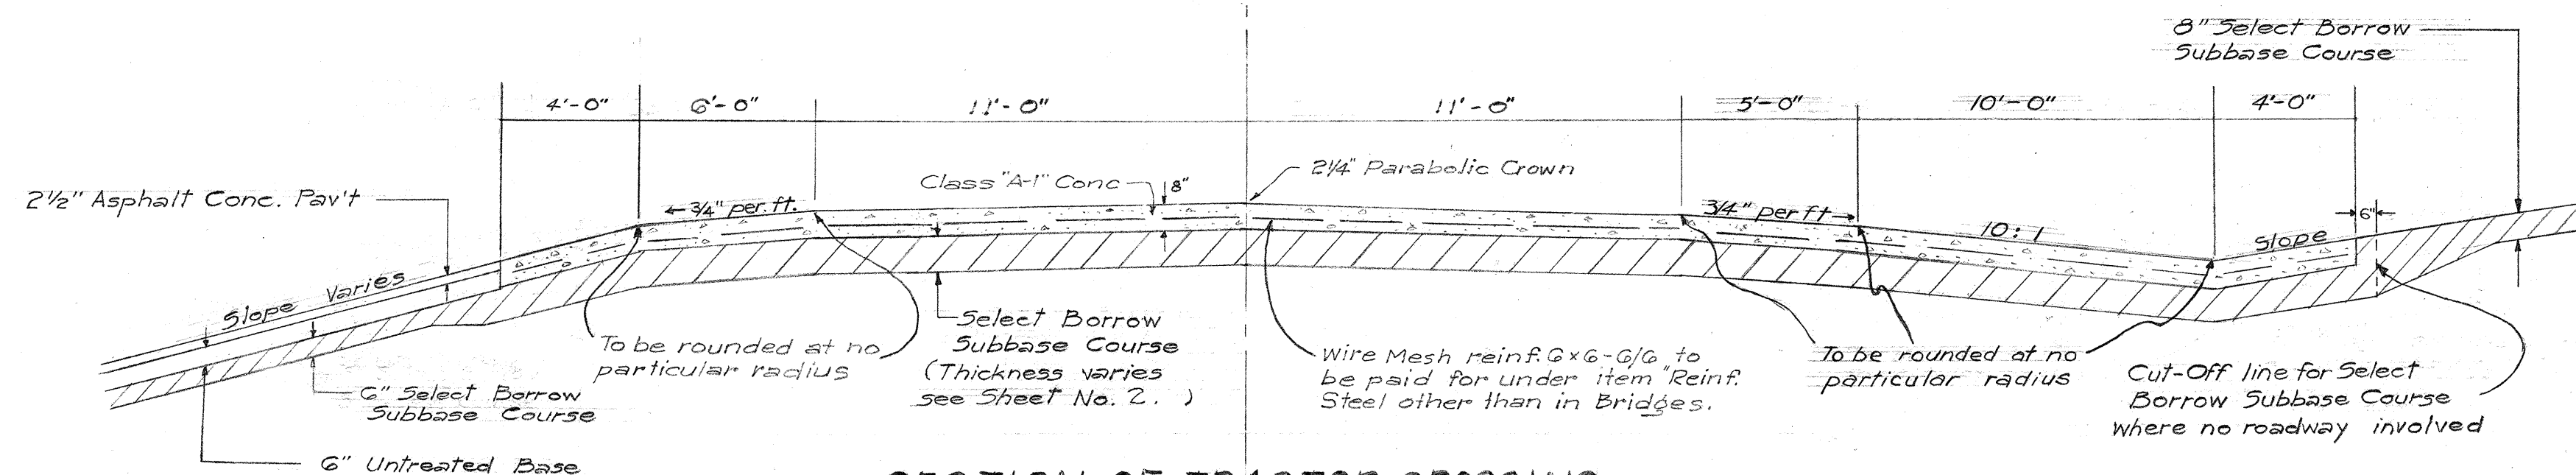


SECTION OF TRACTOR CROSSING
Not to Scale

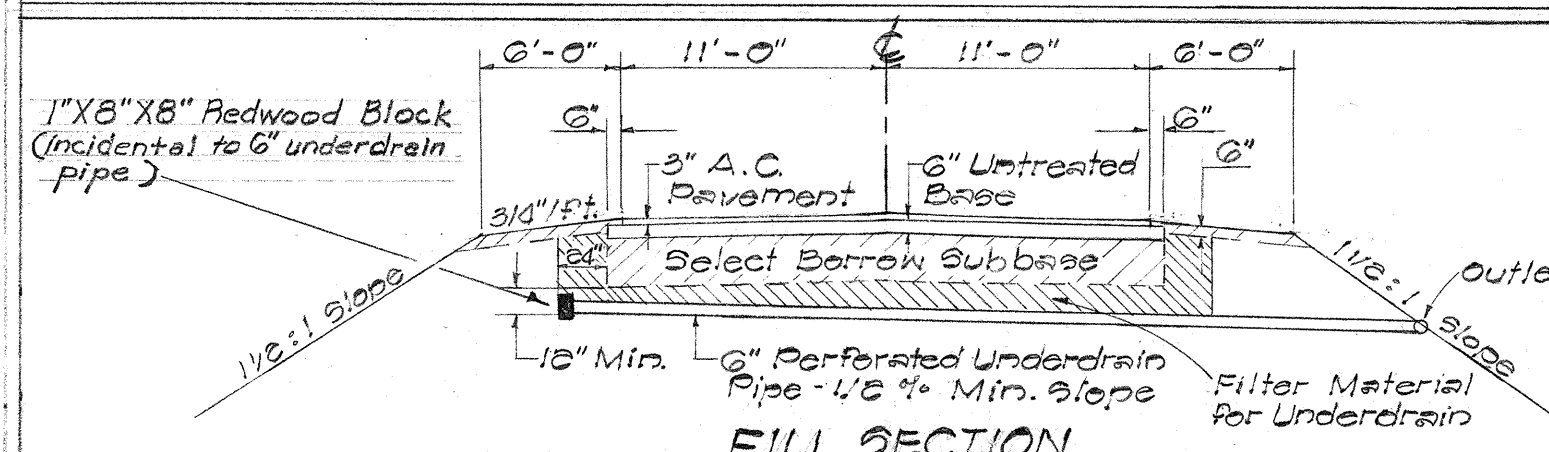


TYPICAL SECTION FOR PERFORATED UNDERDRAINS
Not to Scale

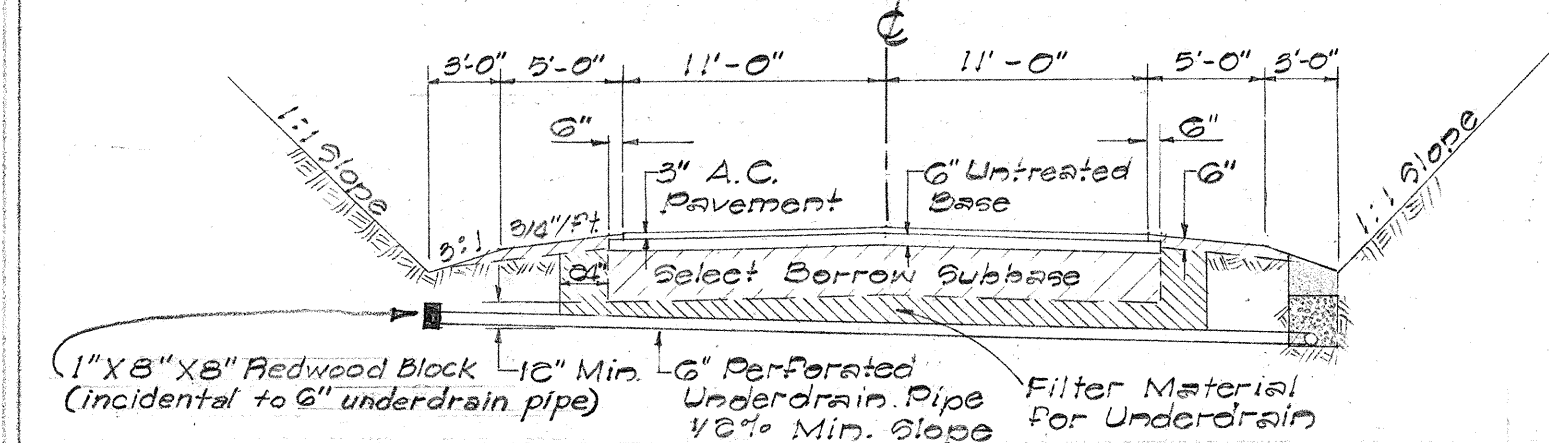


TYPICAL SECTION FOR PERFORATED UNDERDRAINS
Not to Scale

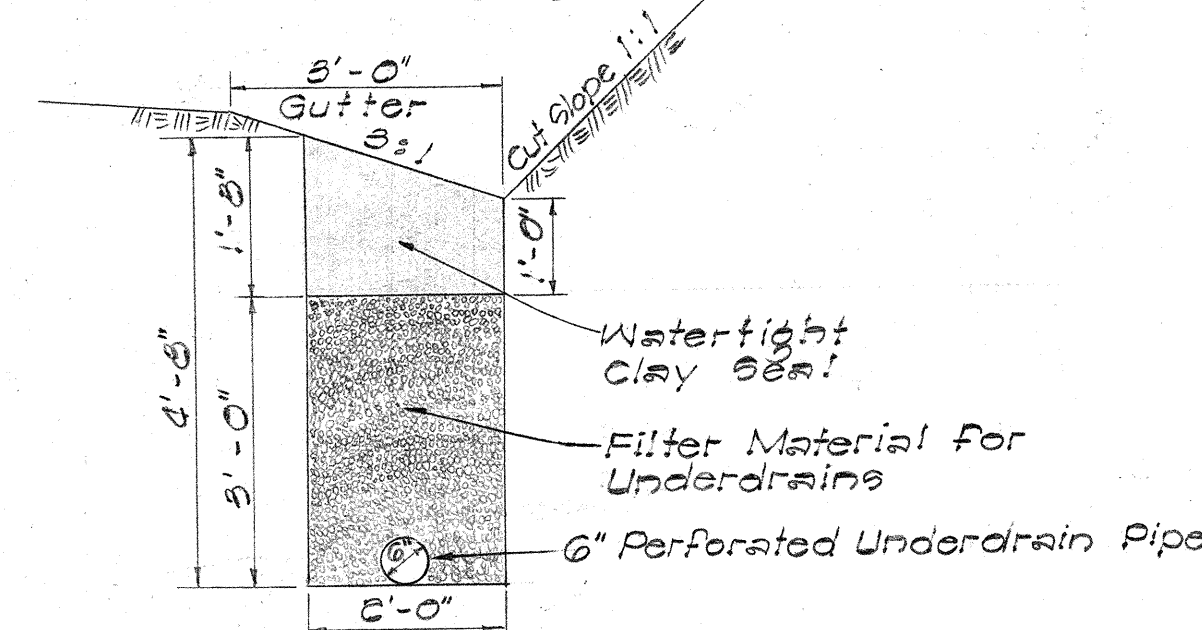

TYPICAL LONGITUDINAL UNDERDRAIN SECTION
Scale: 1/8" = 1'-0"

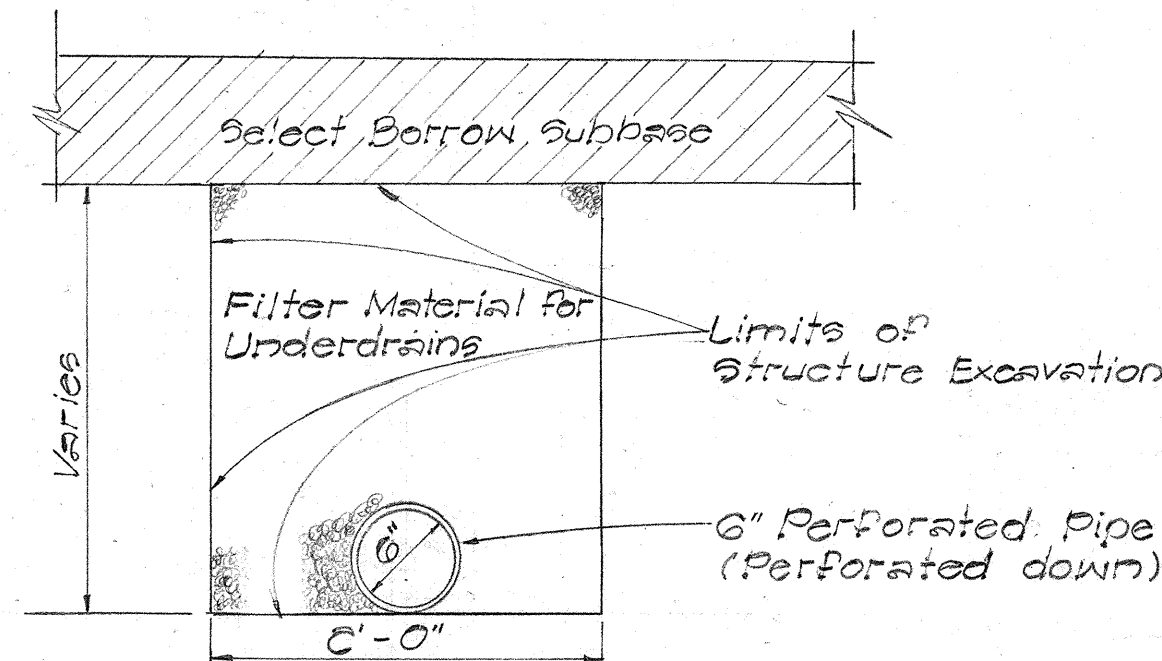


TYPICAL TRANSVERSE UNDERDRAIN SECTION
Scale: 1" = 1'-0"

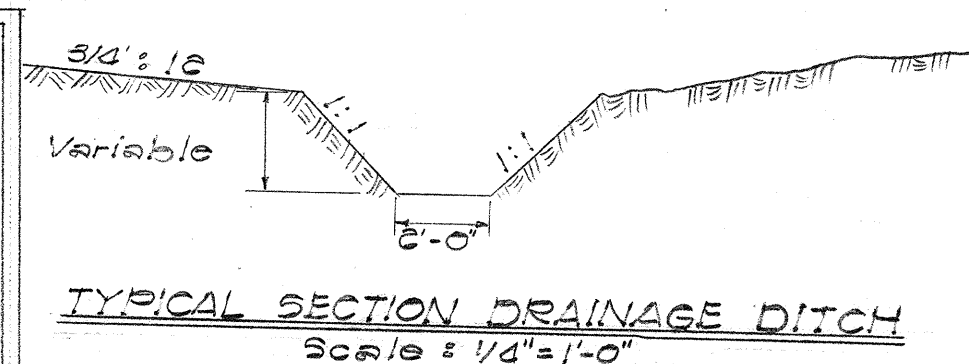


TYPICAL SECTION DRAINAGE DITCH
Scale: 1/4" = 1'-0"

STA. 23+00 to 26+50 Rt.
STA. 132+50 to 140+00 Rt.
(To be paid for under roadway excavation.)
STA. 30+00 to 33+00 Lt.
STA. 31+75 to 32+75 Rt.

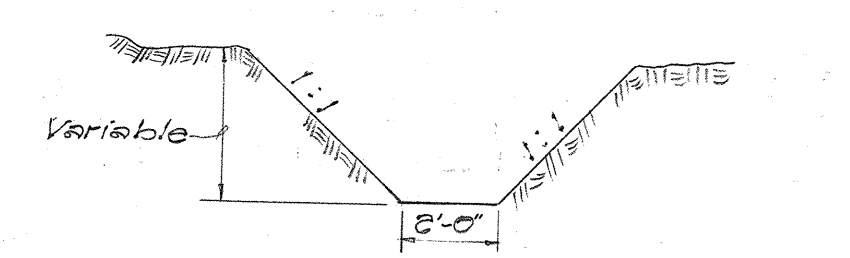


TYPICAL SECTION OF IRRIGATION DITCH
Scale: 1/4" = 1'-0"

STA. 12+00 to 17+50 Lt.
STA. 24+00 to 26+50 Lt.
STA. 31+50 to 40+50 Rt.
STA. 36+00 to 38+00 Lt.

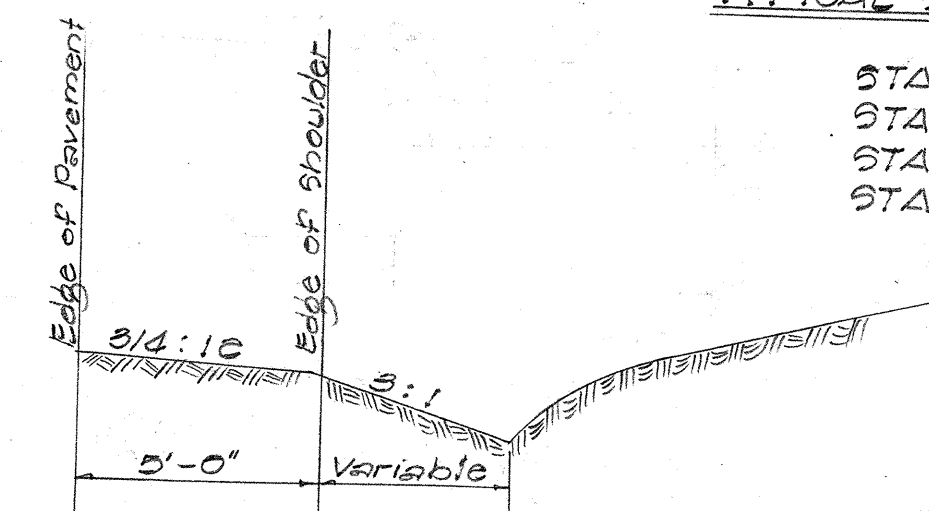

TYPICAL SECTION DRAINAGE SWALE
Scale: 1/4" = 1'-0"

STA. 46+00 to 48+50 Rt.
(To be paid for under roadway excavation.)

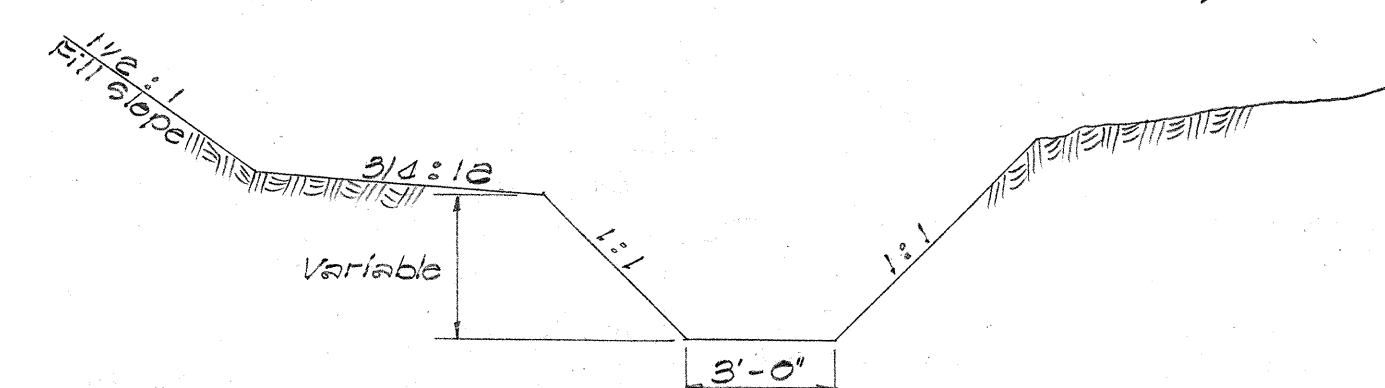

TYPICAL SECTION DRAINAGE DITCH
Scale: 1/4" = 1'-0"

STA. 30+00 to 31+00 Rt.
STA. 44+00 to 45+05 Rt.
STA. 50+65 to 60+50 Rt.
(To be paid for under roadway excavation.)

DEPARTMENT OF TRANSPORTATION
DIVISION OF HIGHWAYS
STATE OF HAWAII
MISCELLANEOUS DETAILS
KAUAI BELT ROAD
PROJ. No. 5-0560(2) UNIT 2
MOLOAA, KAUAI

Scale: As Shown Date: Feb. 1961

SHEET No. OF SHEETS