



FED. ROAD DIST. NO.	STATE	FED. AID PROJ. NO.	FISCAL YEAR	SHEET NO.	TOTAL SHEETS
HAWAII	HAW	S-0560(2) UNIT 2	1963	14	103

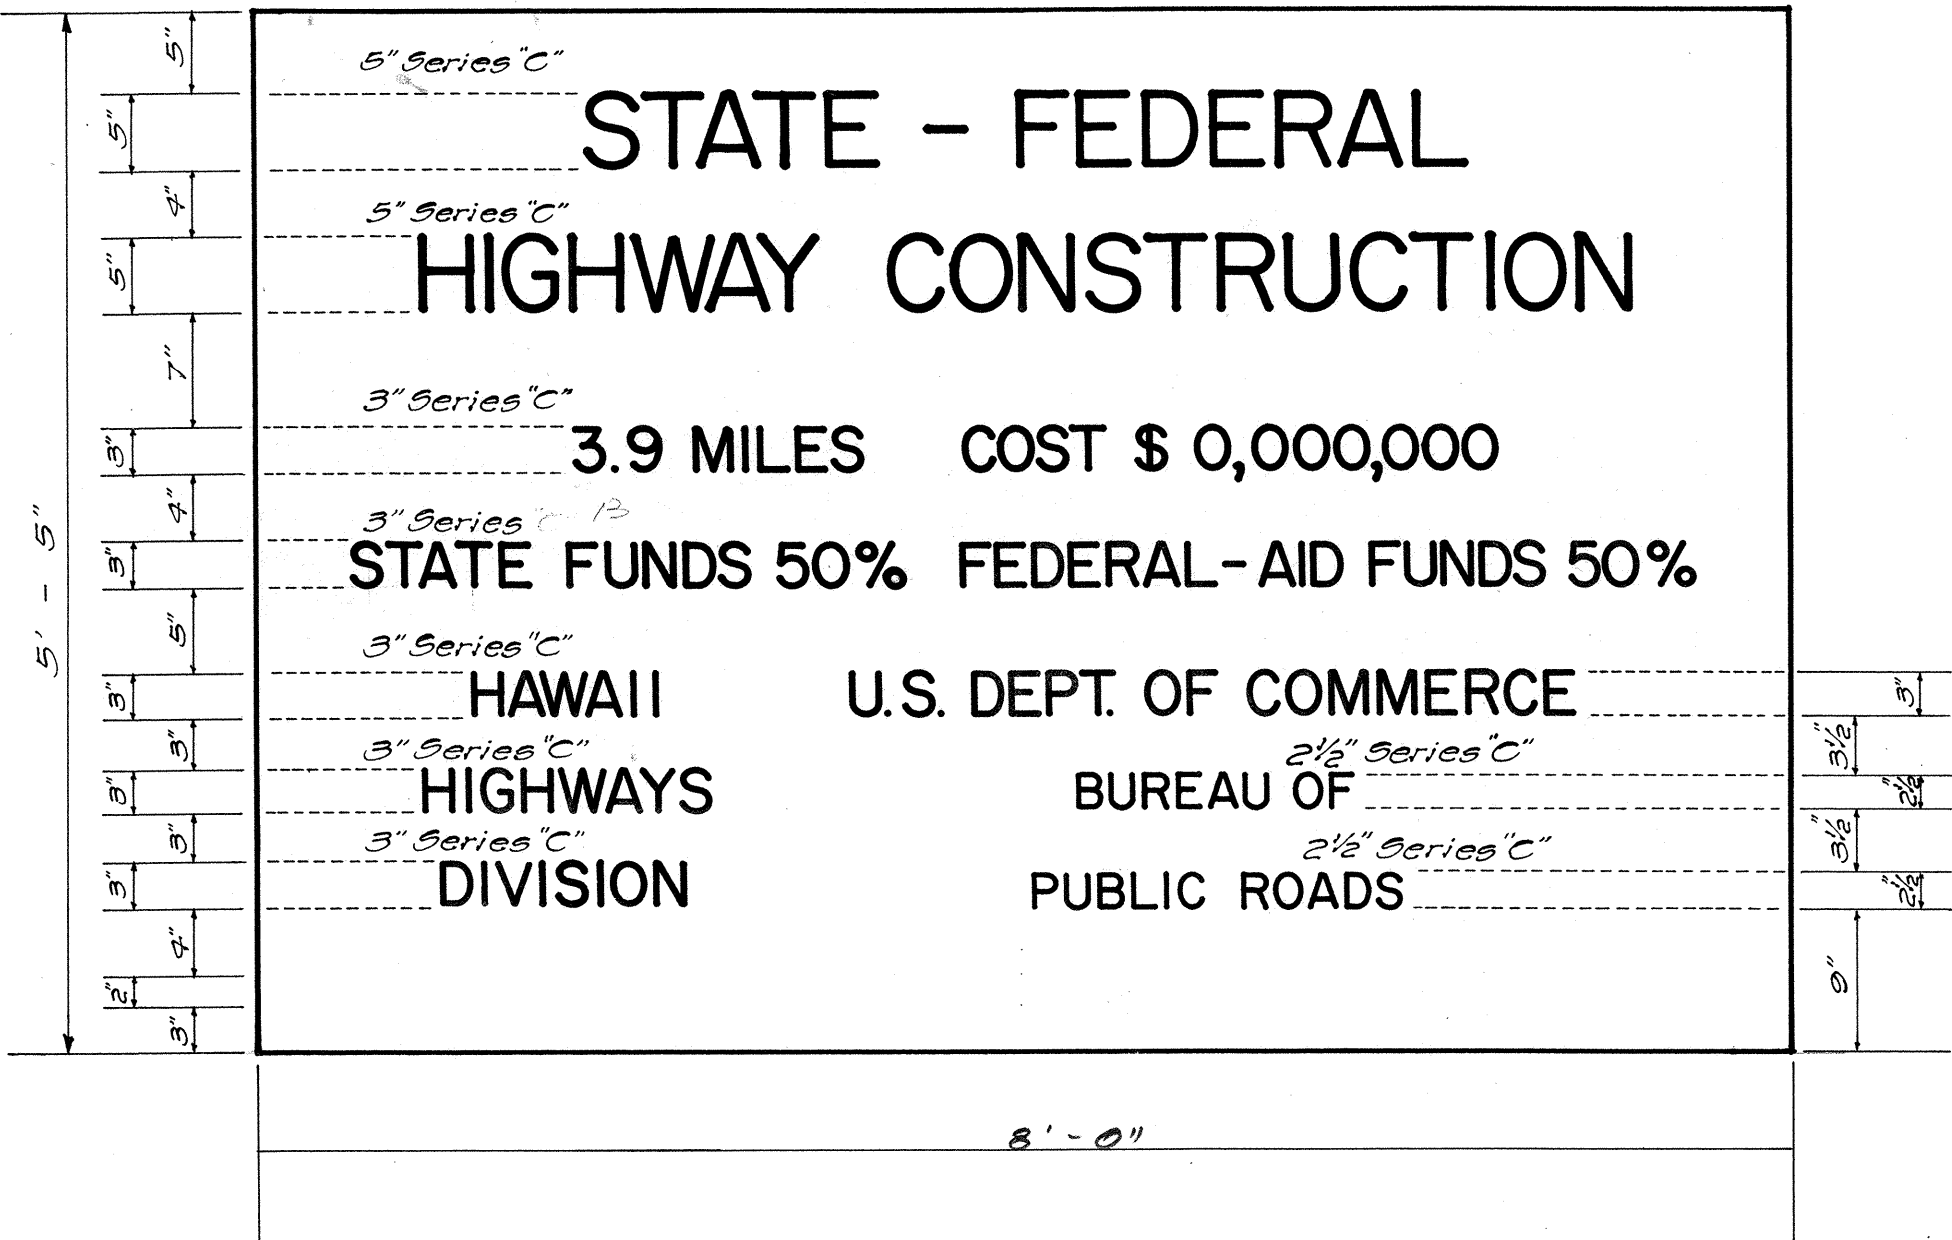

SECONDARY SYSTEM PROJECT SIGN
NOT TO SCALE

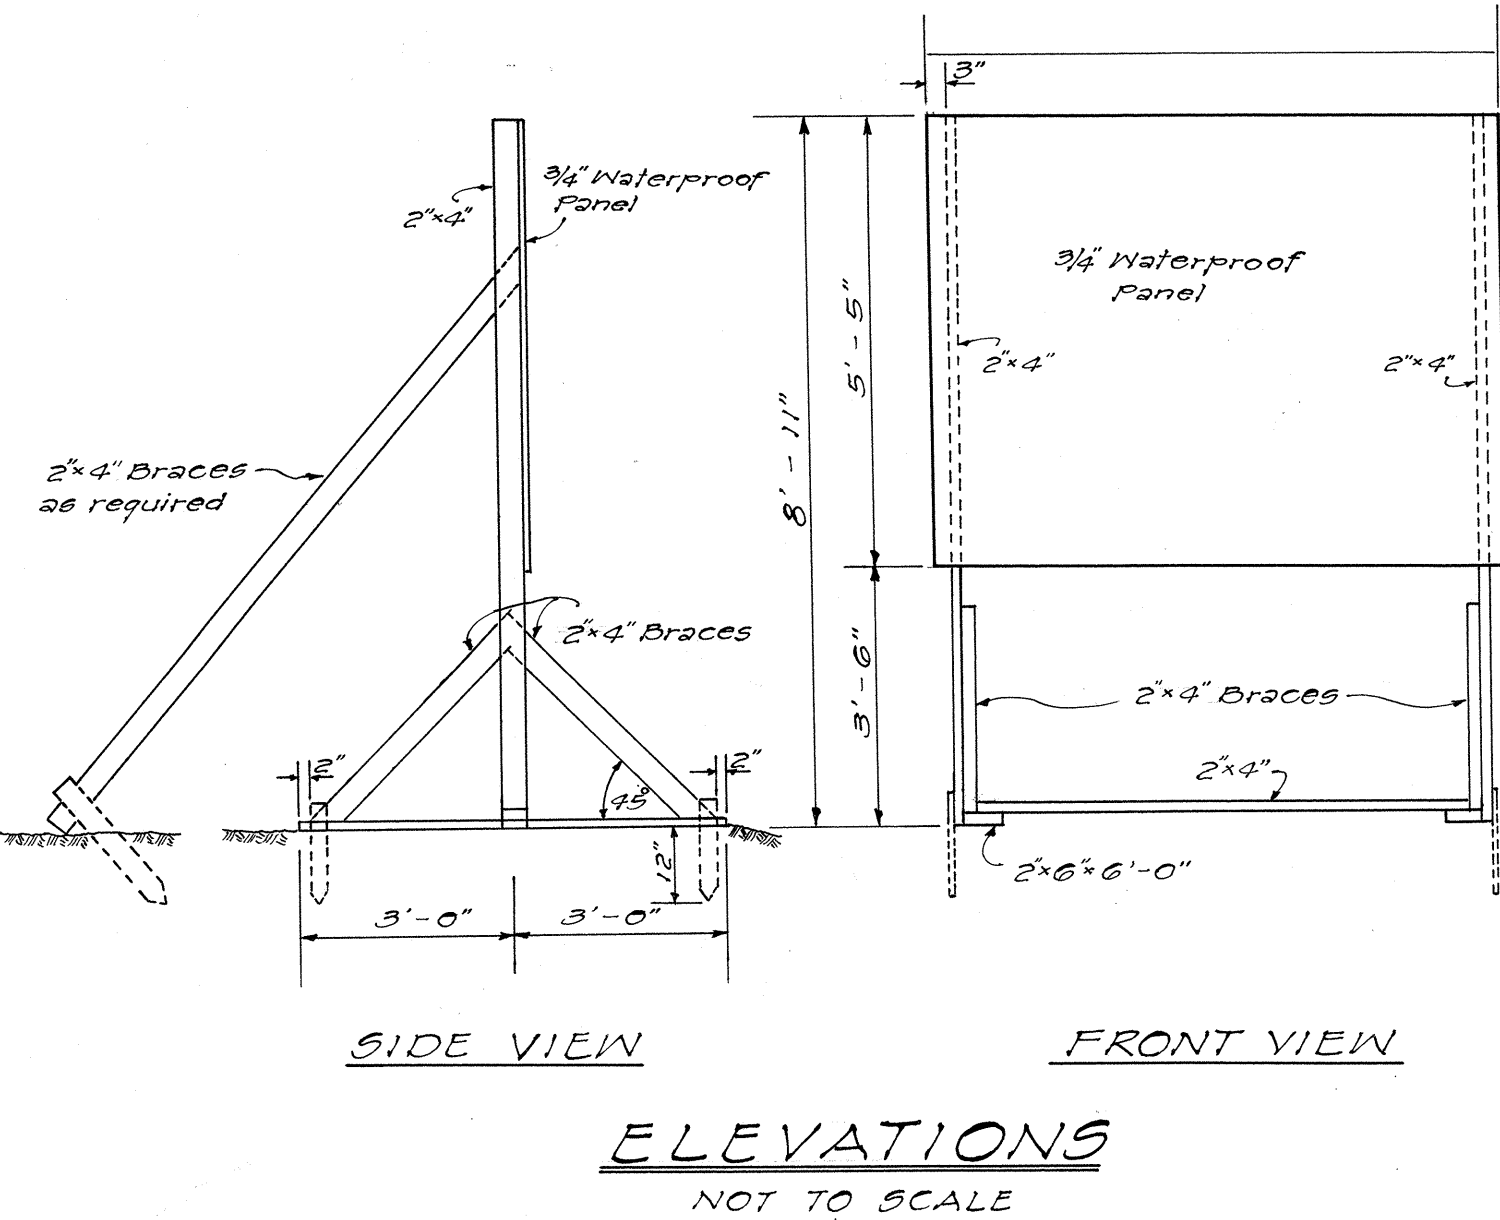

GENERAL NOTES:

- The Contractor shall construct, install and maintain the Project Signs, at the locations shown on the plans and as ordered by the Engineer.
- All costs incurred in the construction, installation, and maintenance of the Signs, will not be paid for separately, but shall be considered as included in the unit prices paid for the various items in the proposal.
- The Signs shall be removed and stockpiled at the completion of the Project as ordered by the Engineer and are to become State Property.
- The cost figure shall be furnished the Contractor at his request.
- The legend shall be black on white background.
- All letters shall be of size and design shown and shall conform with "Standard Alphabets for Highway Signs" as set forth by the Public Roads Administration, Federal Works Agency.

DEPARTMENT OF TRANSPORTATION
DIVISION OF HIGHWAYS
STATE OF HAWAII

SECONDARY SYSTEM PROJECT SIGN

PROJ. No. S-0560(2) Unit 2
SCALE: AS NOTED DATE: OCT. 1961

DESIGNED BY	DATE
DRAWN BY	
CHECKED BY	
QUANTITIES CHECKED BY	
NOTE BOOK	
NO.	