



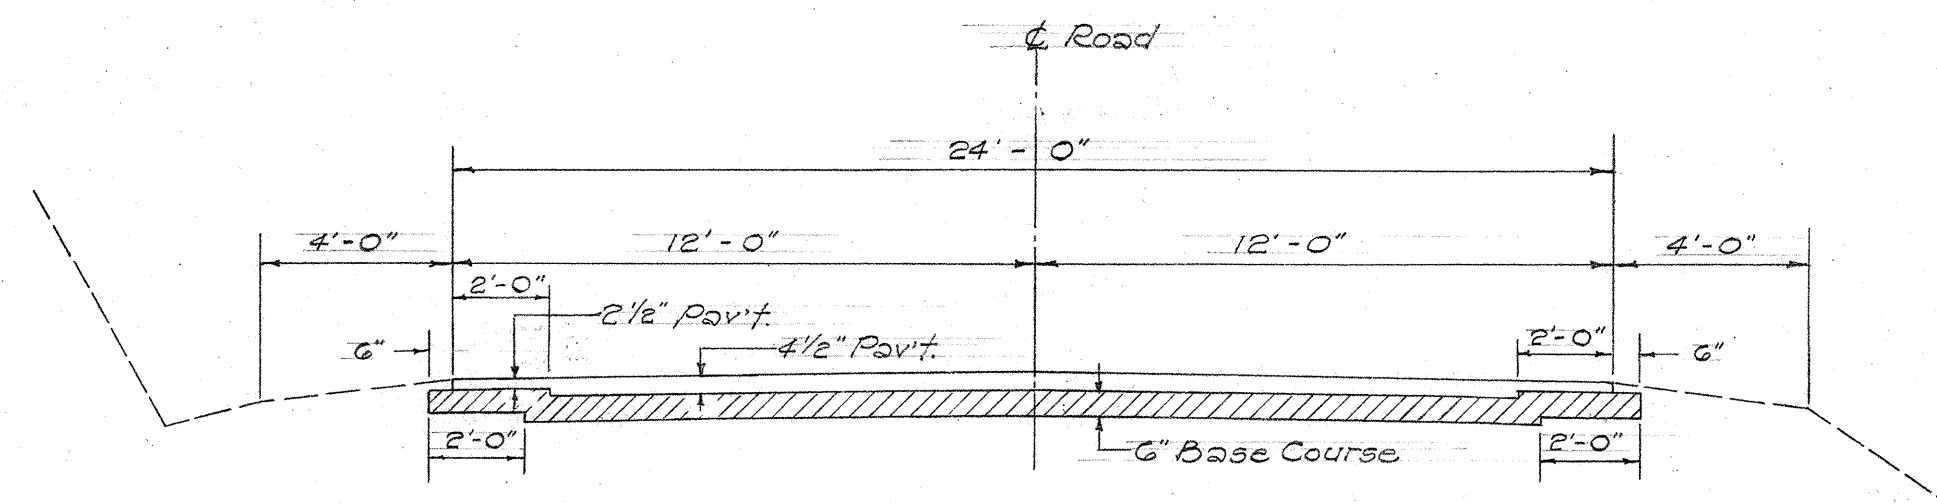


**TYPICAL SECTION
OF EXISTING ROADWAY**

Scale: 1/4" = 1'-0"

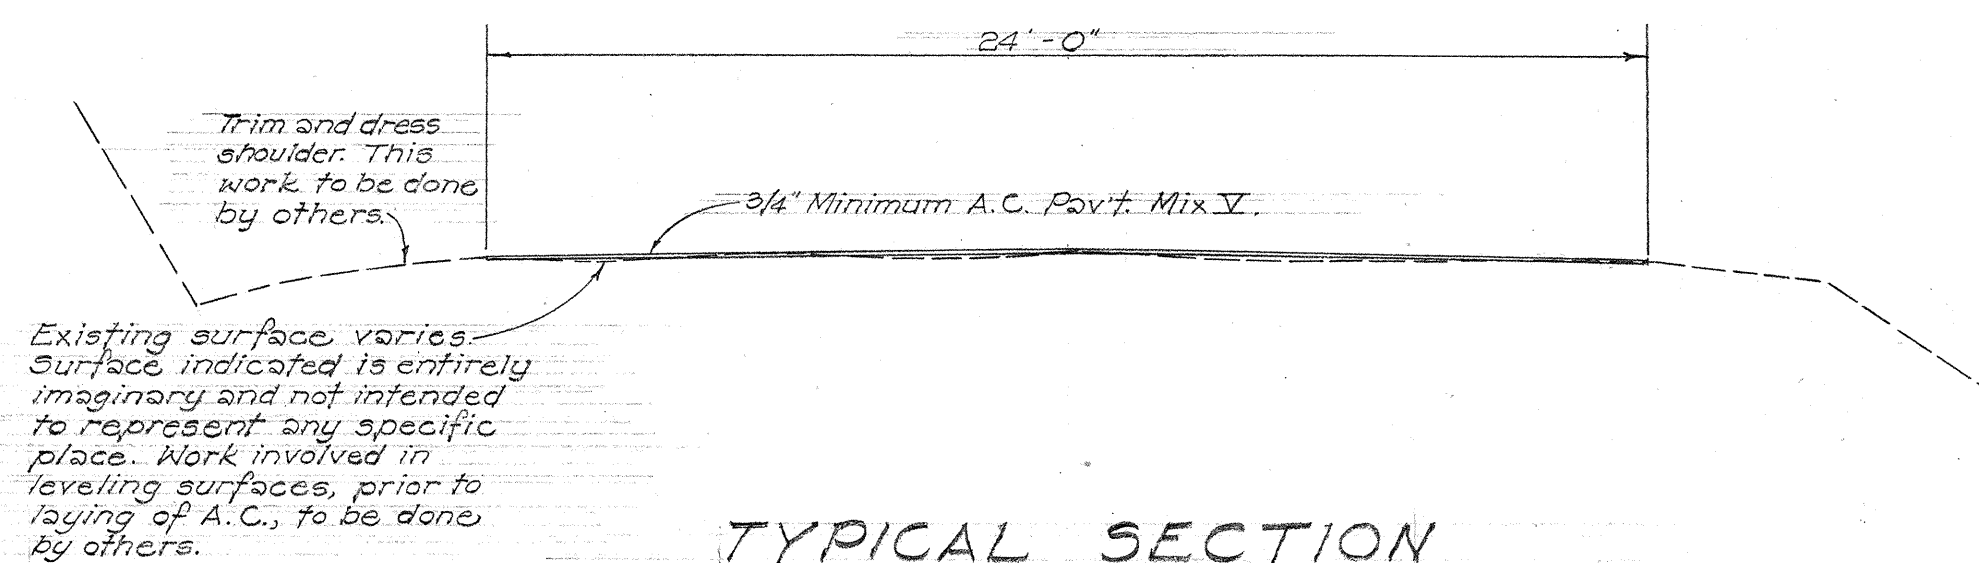

**TYPICAL SECTION
OF WORK TO BE DONE**


Not to Scale

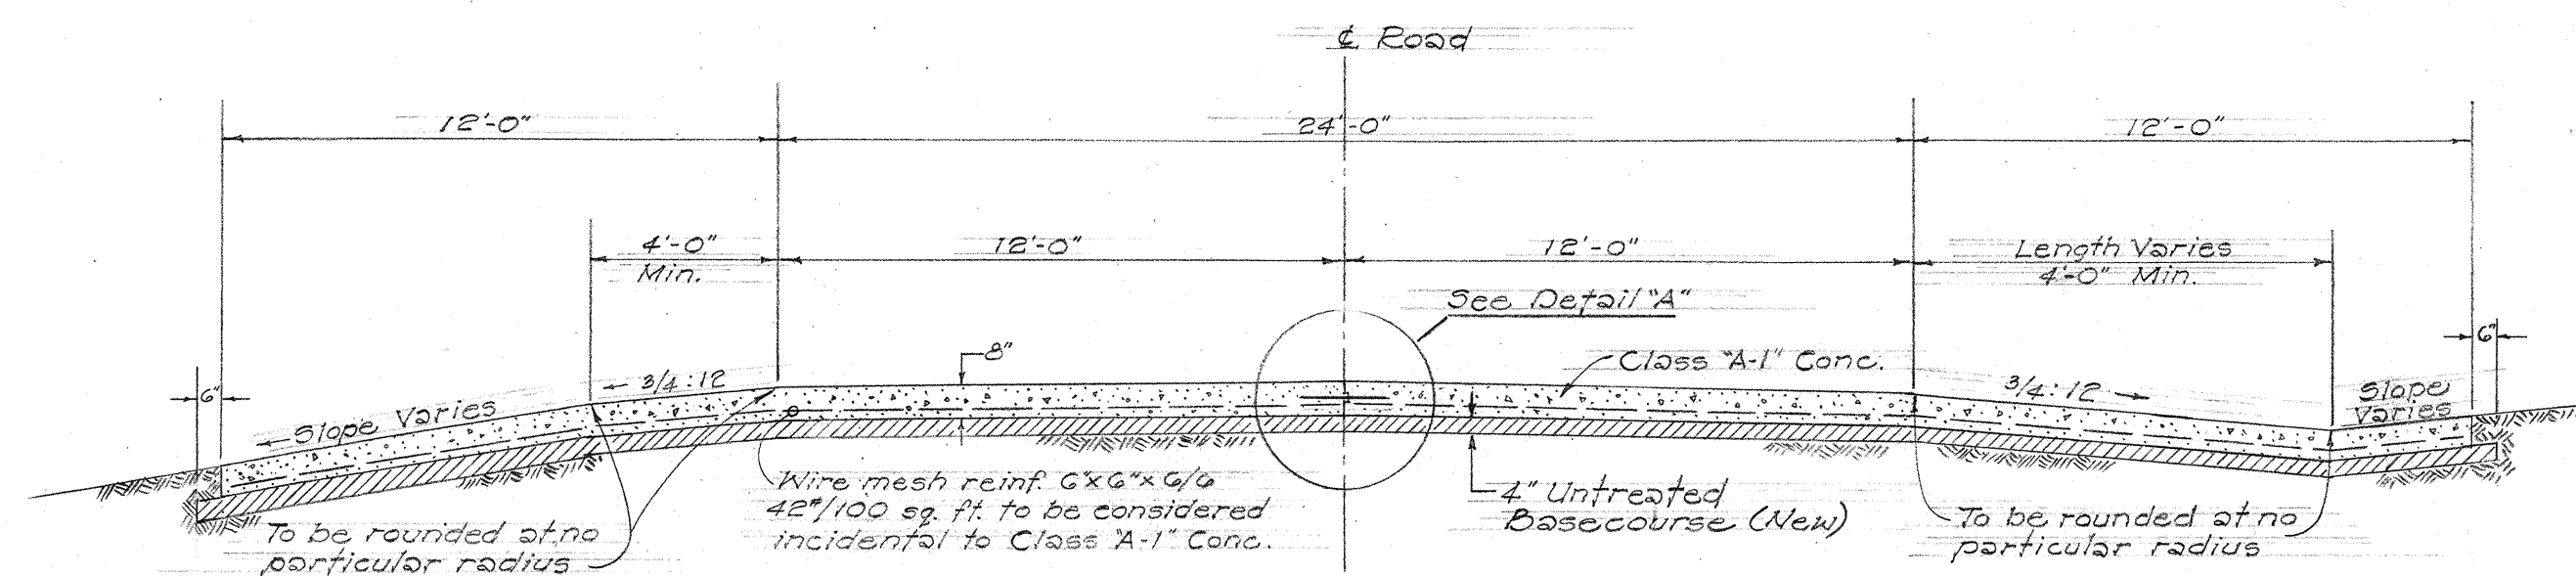

- Notes:
1. Tractor crossing shall conform to pavement grade and crown.
 2. Excavation and dowels for Tractor Crossing shall be considered incidental to Class A-1 Concrete.
 3. Sprinkling to be considered incidental to Untreated Base Course.


TRACTOR CROSSING

Scale: 1/4" = 1'-0"

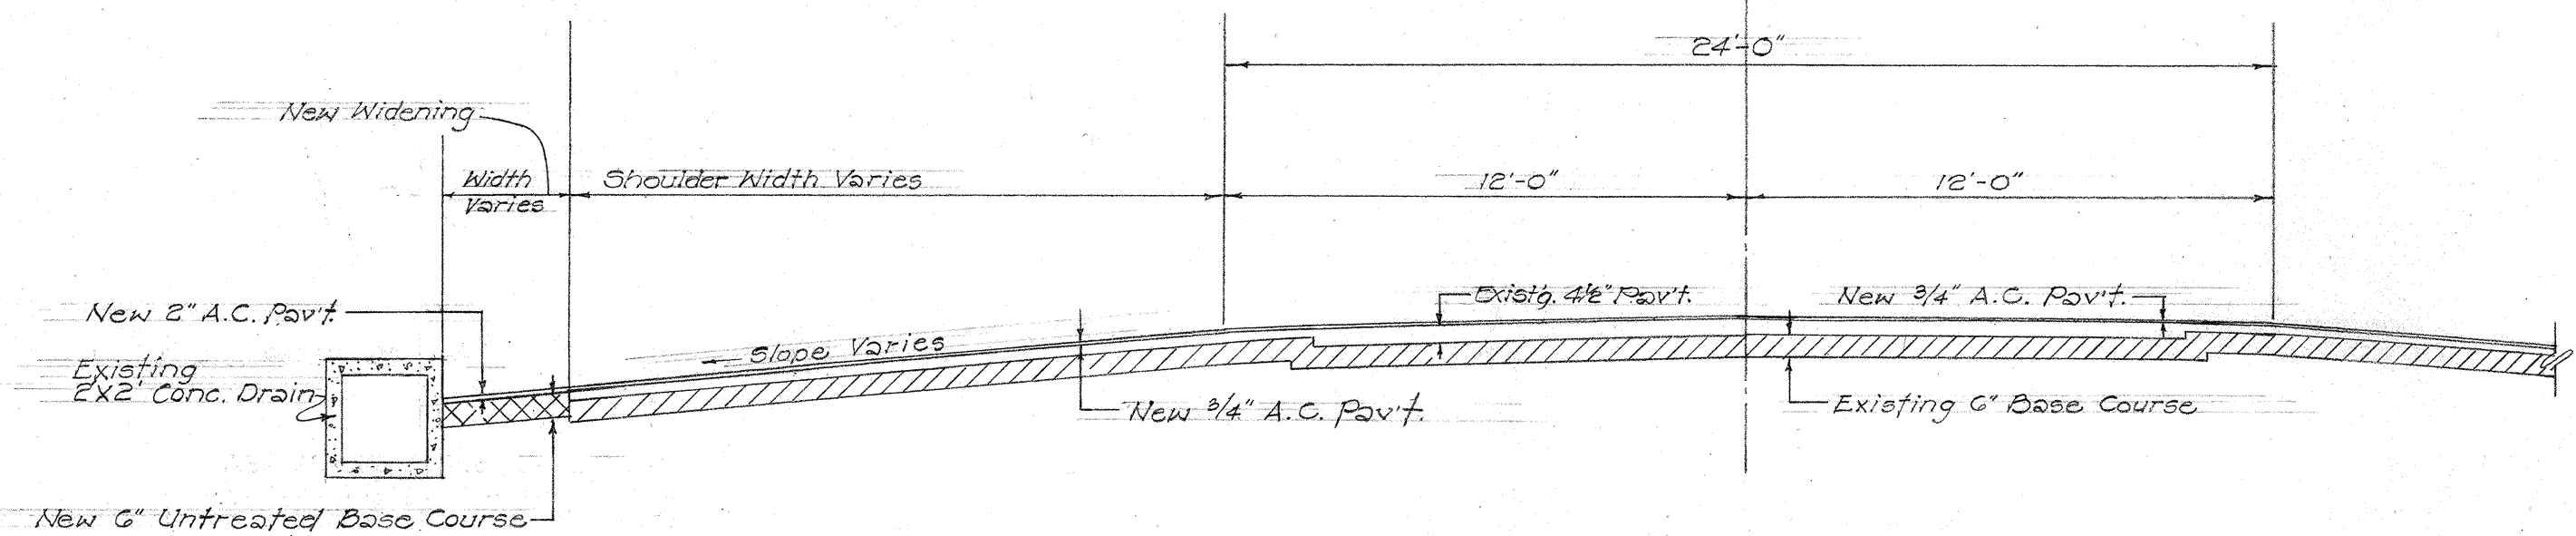

**TYPICAL SECTION
OF NEW WIDENING
STA. 202+03 TO STA. 203+16**


Scale: 1/4" = 1'-0"

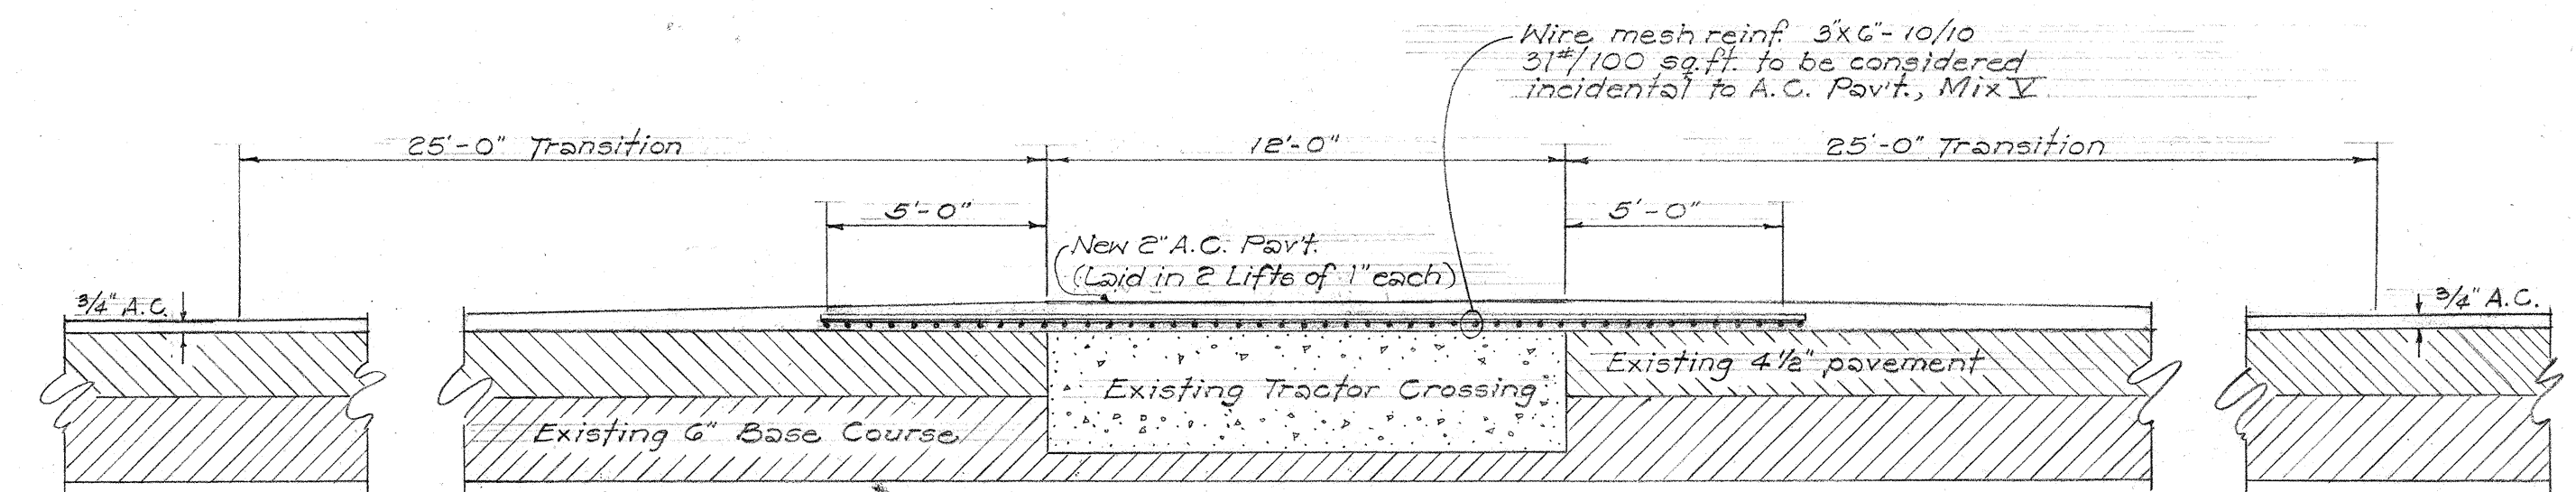

- Notes:
1. Wire mesh reinforcement to be laid with 3" spaced wires parallel to run of highway traffic and 6" spaced wires down.
 2. Clearance of reinforcement from edge of pavement and 6" road to be 3".
 3. Reinforcement to be securely tacked to pavement with staples or nails and stretched flat by crimping along horizontal plane. Incidental to A.C. Pavt.
 4. For industrial track crossings - space between rails to be cleaned and filled with crushed rock sand prior to laying of mesh wire reinforcement incidental to A.C. Pavt.

**DETAIL FOR PAVING OVER
EXIST'G. INDUSTRIAL TRACK AND/OR TRACTOR CROSSING**

Not to Scale

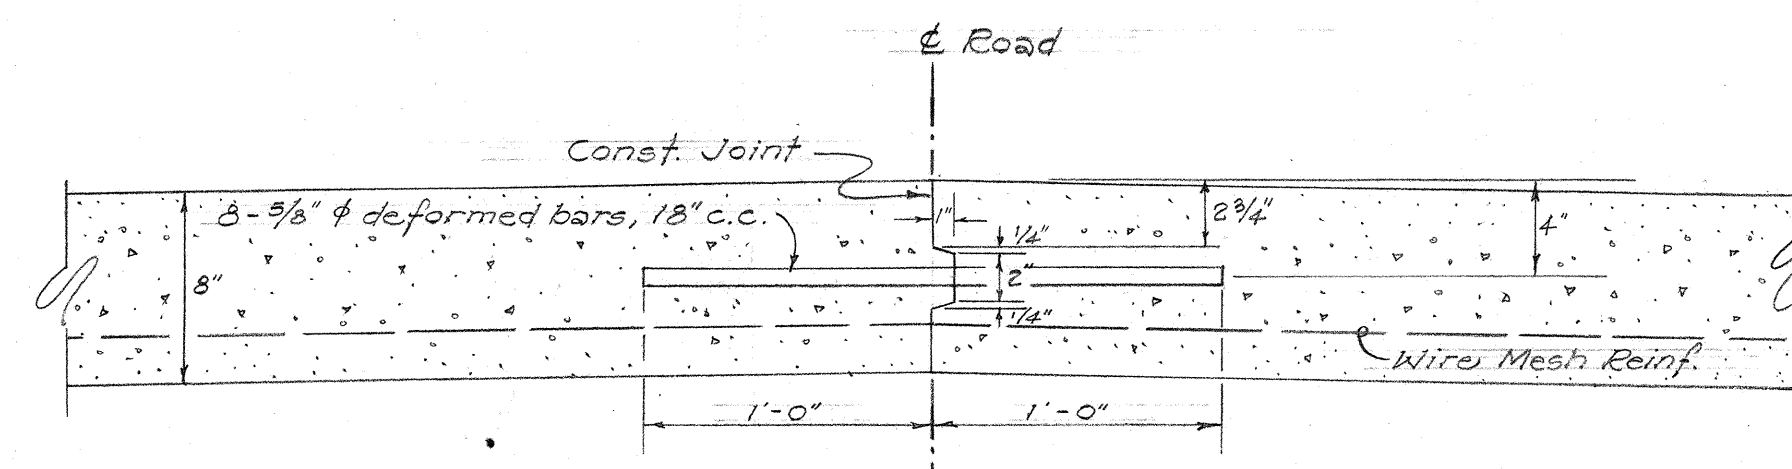

DETAIL 'A'

Not to Scale