



DIST. NO.	STATE	PROJ. NO.	FISCAL YEAR	SHEET NO.	TOTAL SHEETS
HAWAII	HAW.	A-56-02-65	1965	2	4

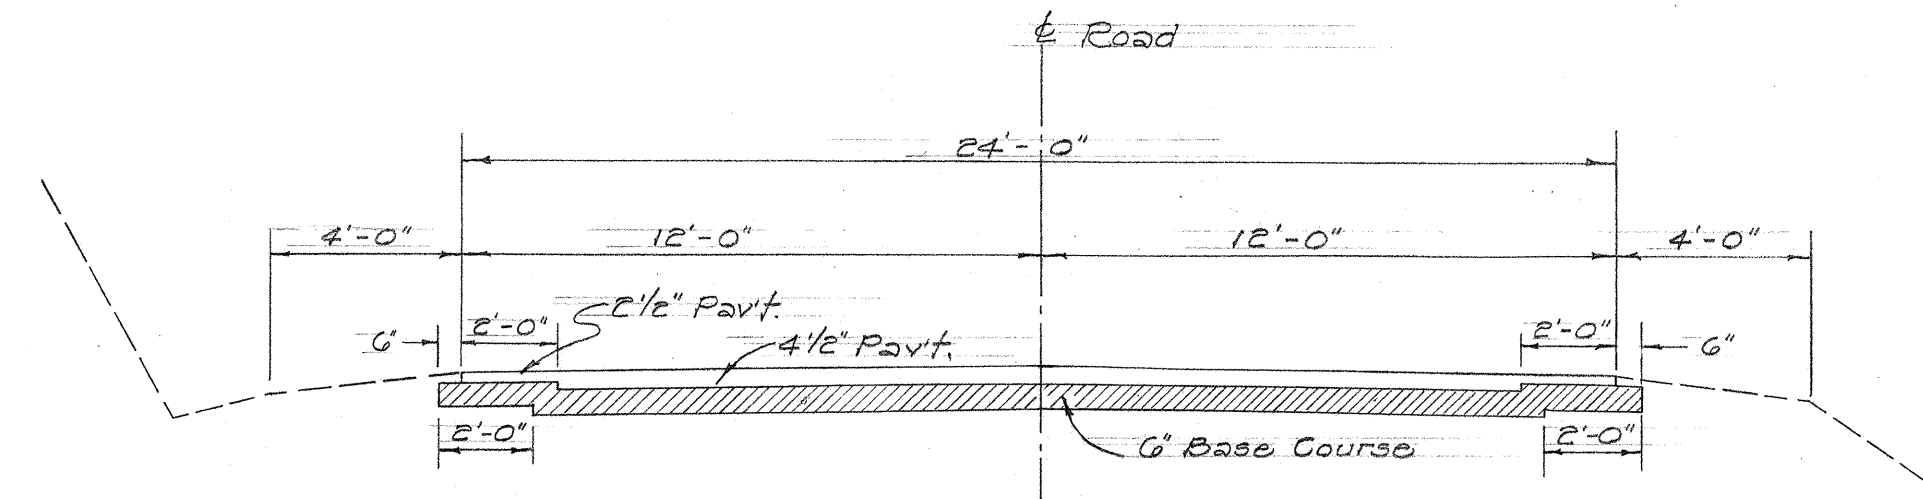

TYPICAL SECTION
OF EXISTING ROADWAY
Scale: 1/4" = 1'-0"

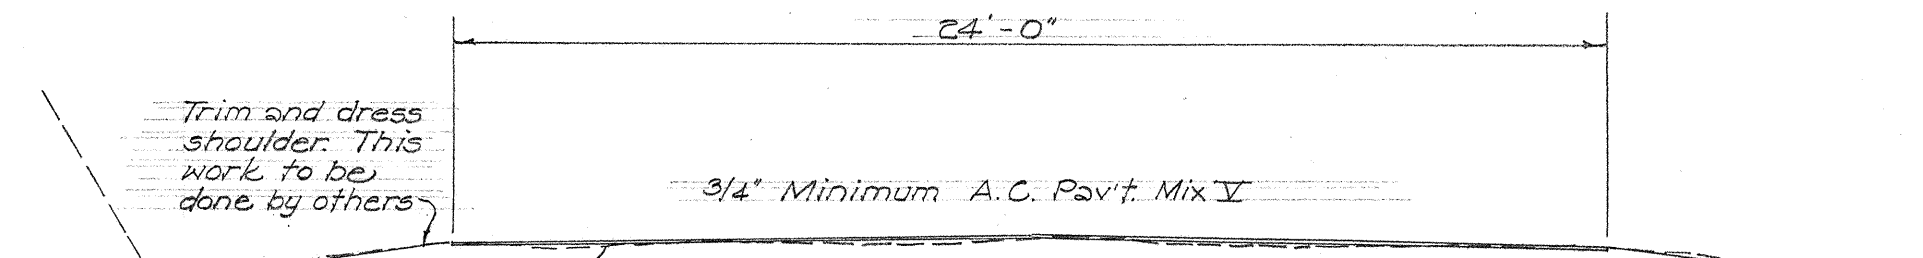

Existing surface varies. Surface indicated is entirely imaginary and not intended to represent any specific place. Work involved in leveling surfaces, prior to laying of A.C., to be done by others.

TYPICAL SECTION
OF WORK TO BE DONE
Not to Scale

DEPARTMENT OF TRANSPORTATION
HIGHWAYS DIVISION
STATE OF HAWAII
TYPICAL SECTIONS
KAUAI BELT ROAD
RESURFACING PROJ. NO. A-56-02-65
SCALE: AS SHOWN DATE: MAY 1965