

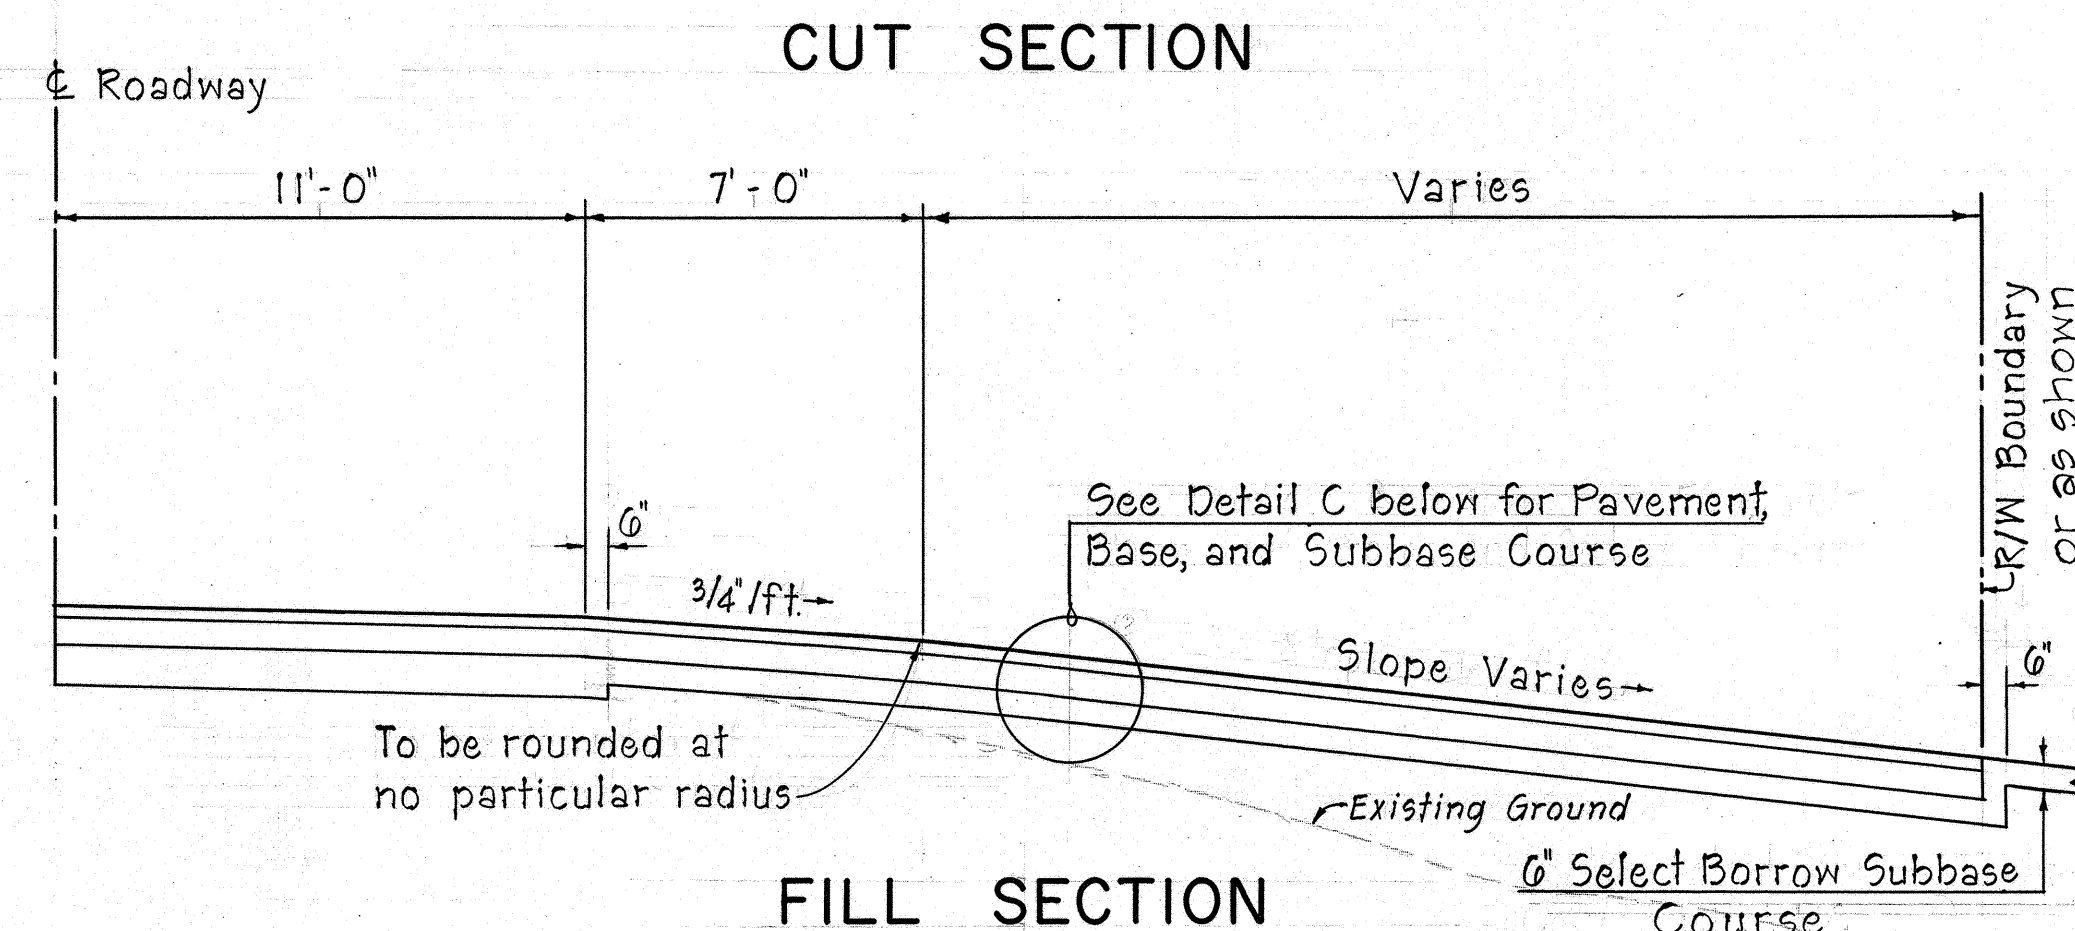


FED. ROAD DIST. NO.	STATE	FED. AID PROJ. NO.	FISCAL YEAR	SHEET NO.	TOTAL SHEETS
HAWAII	HAW.	F-056-1(8)	1967	2	64

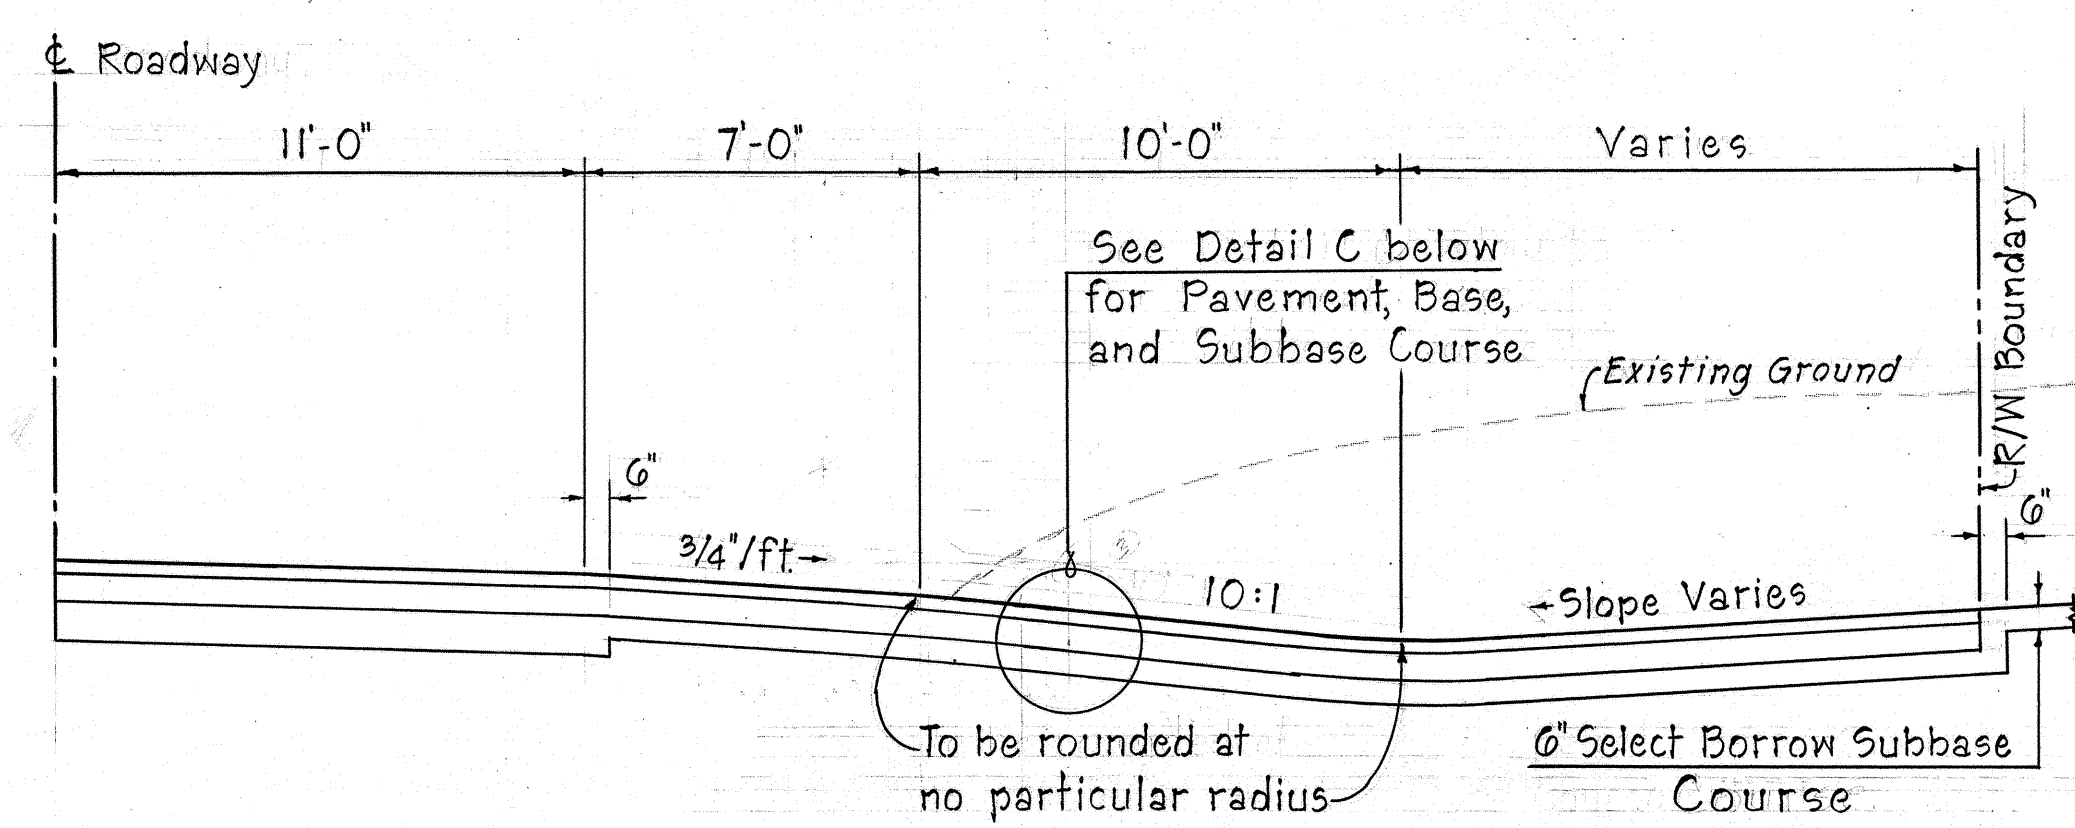


DETAIL OF SIDE ROAD APPROACHES

Scale: 1/4" = 1'-0"

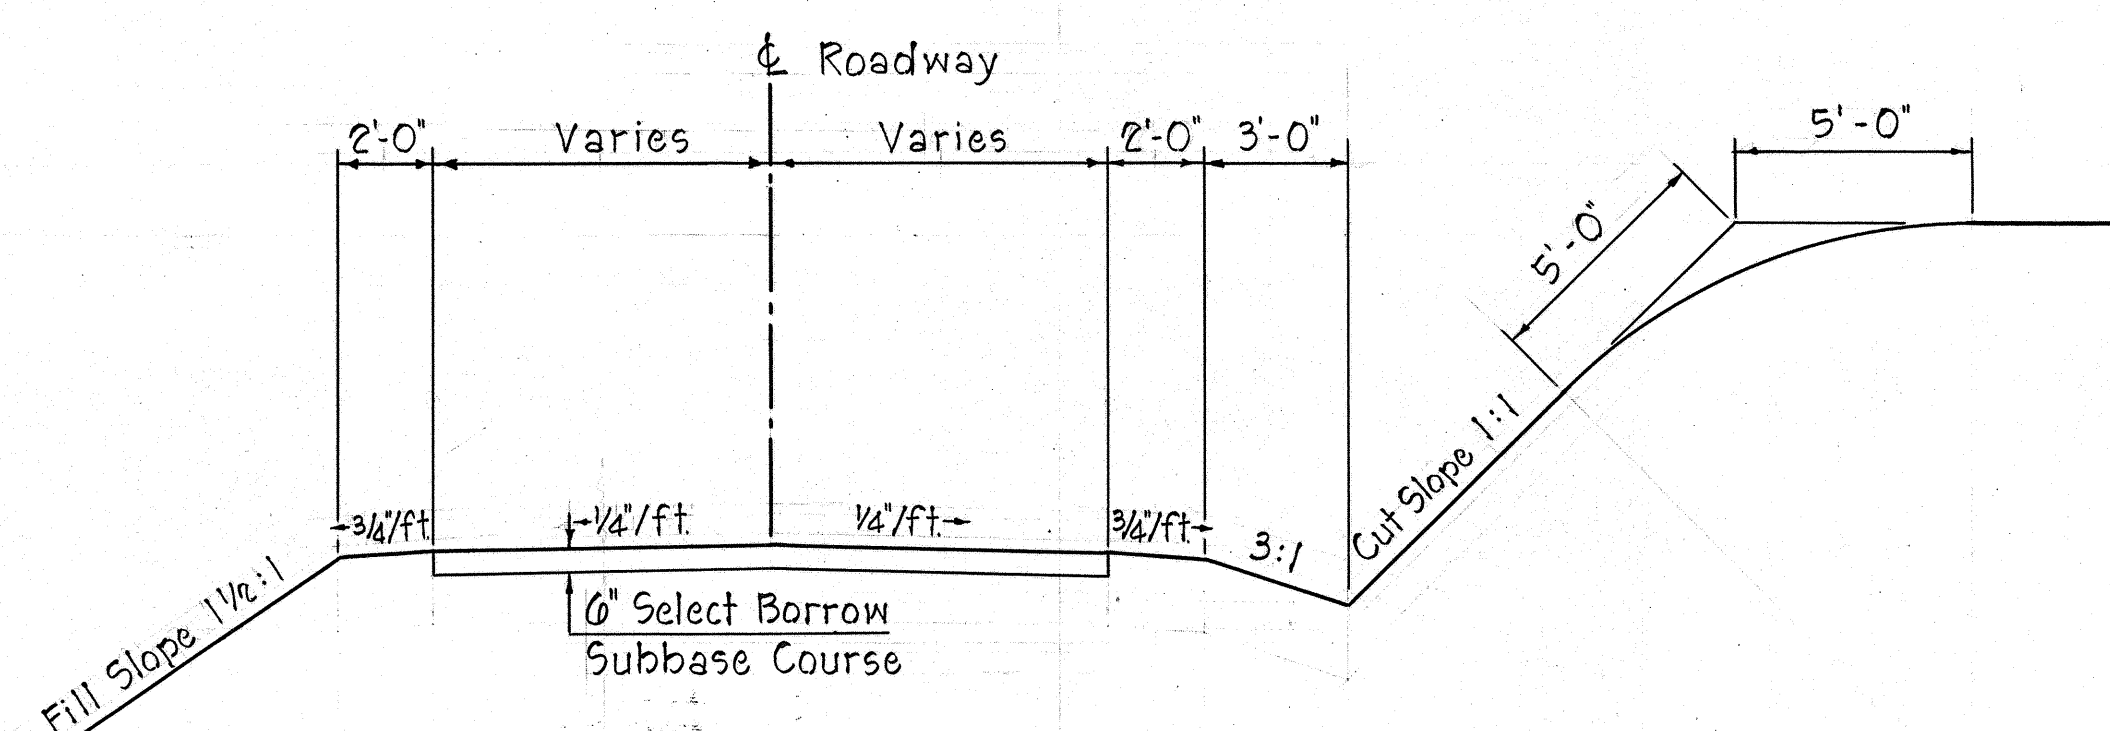


TYPICAL SECTION OF FIELD ROAD

Scale: 1/4" = 1'-0"

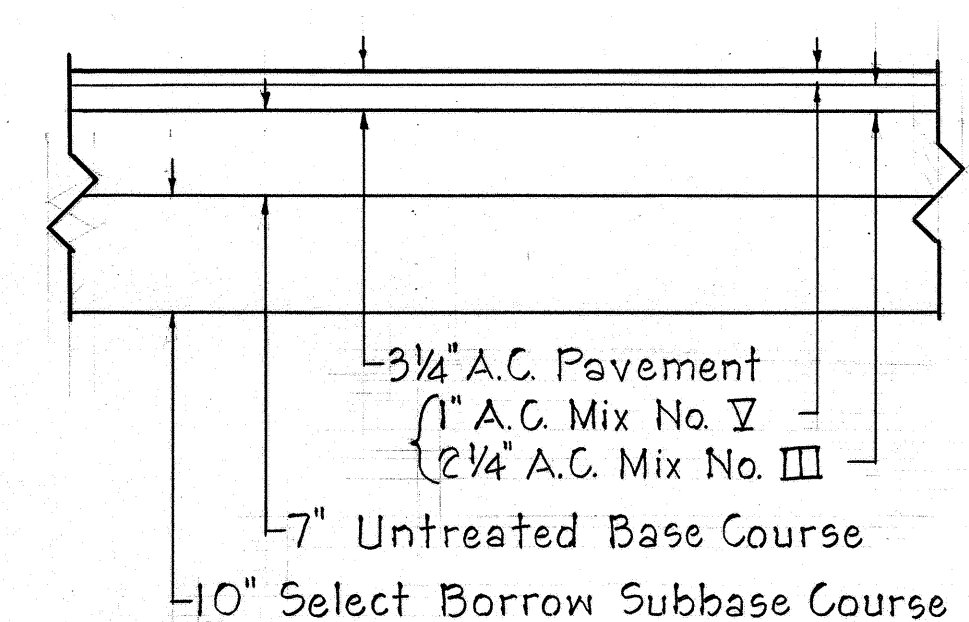


DETAIL A

Scale: 3/4" = 1'-0"

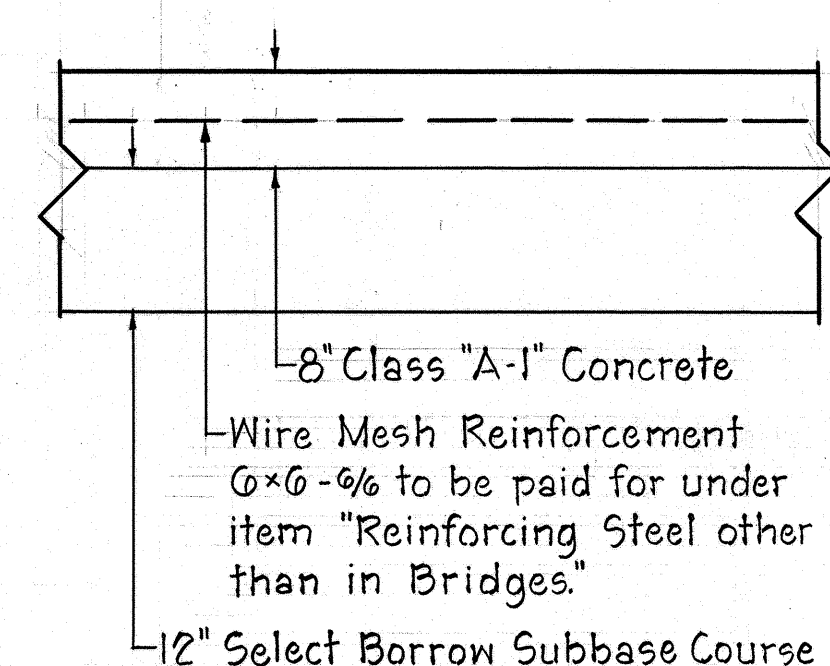


DETAIL B

Scale: 3/4" = 1'-0"

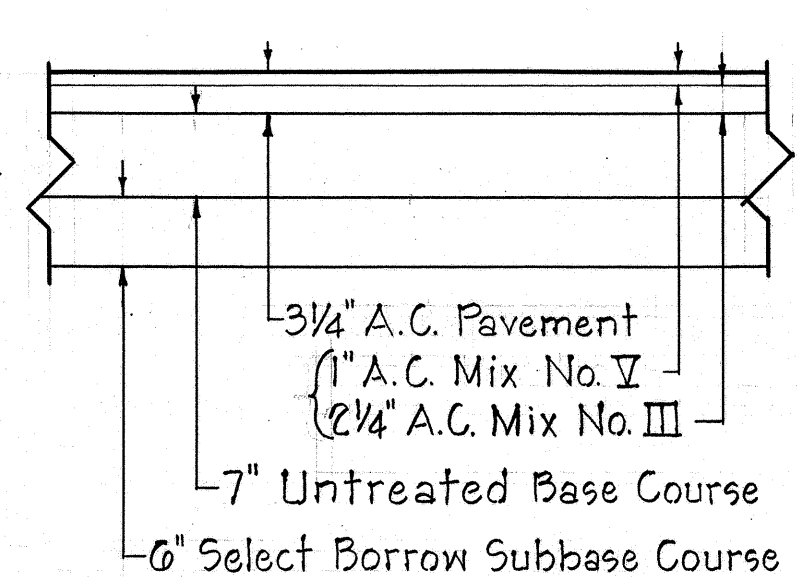


DETAIL C

Scale: 3/4" = 1'-0"

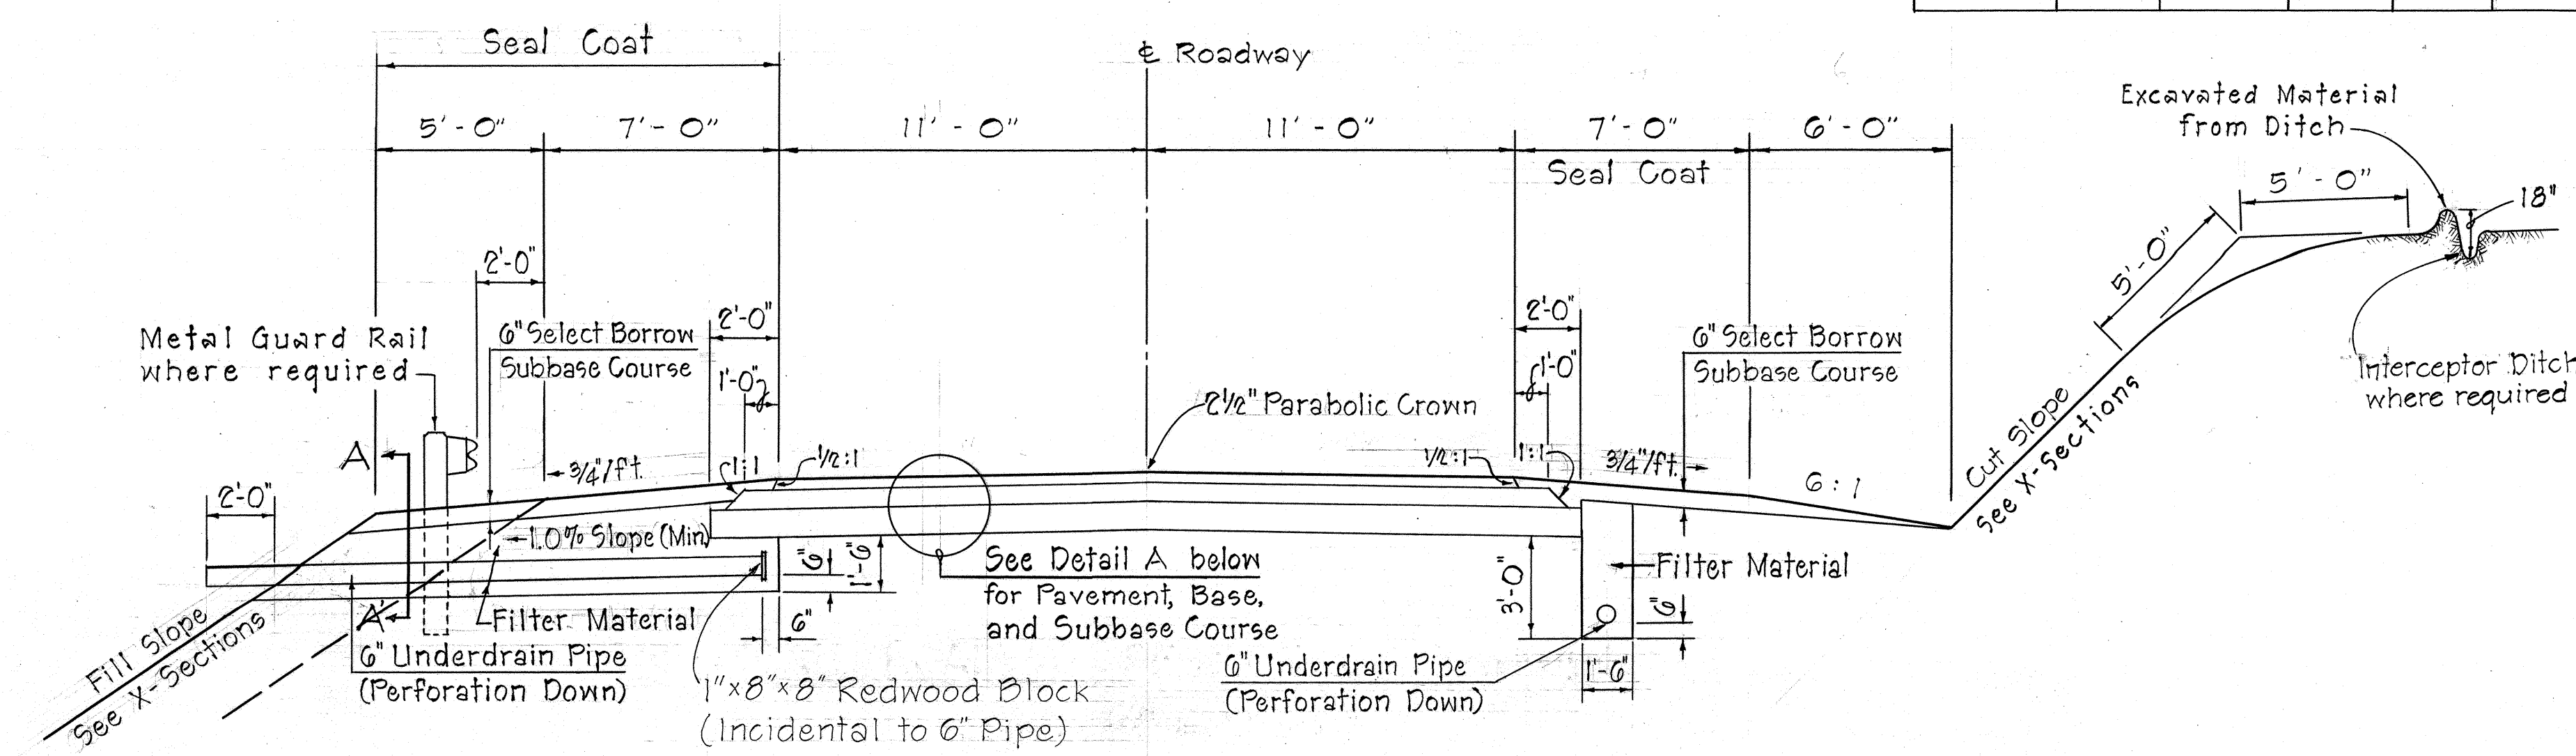

TYPICAL ROAD SECTION ON TANGENT

Scale: 1/4" = 1'-0"

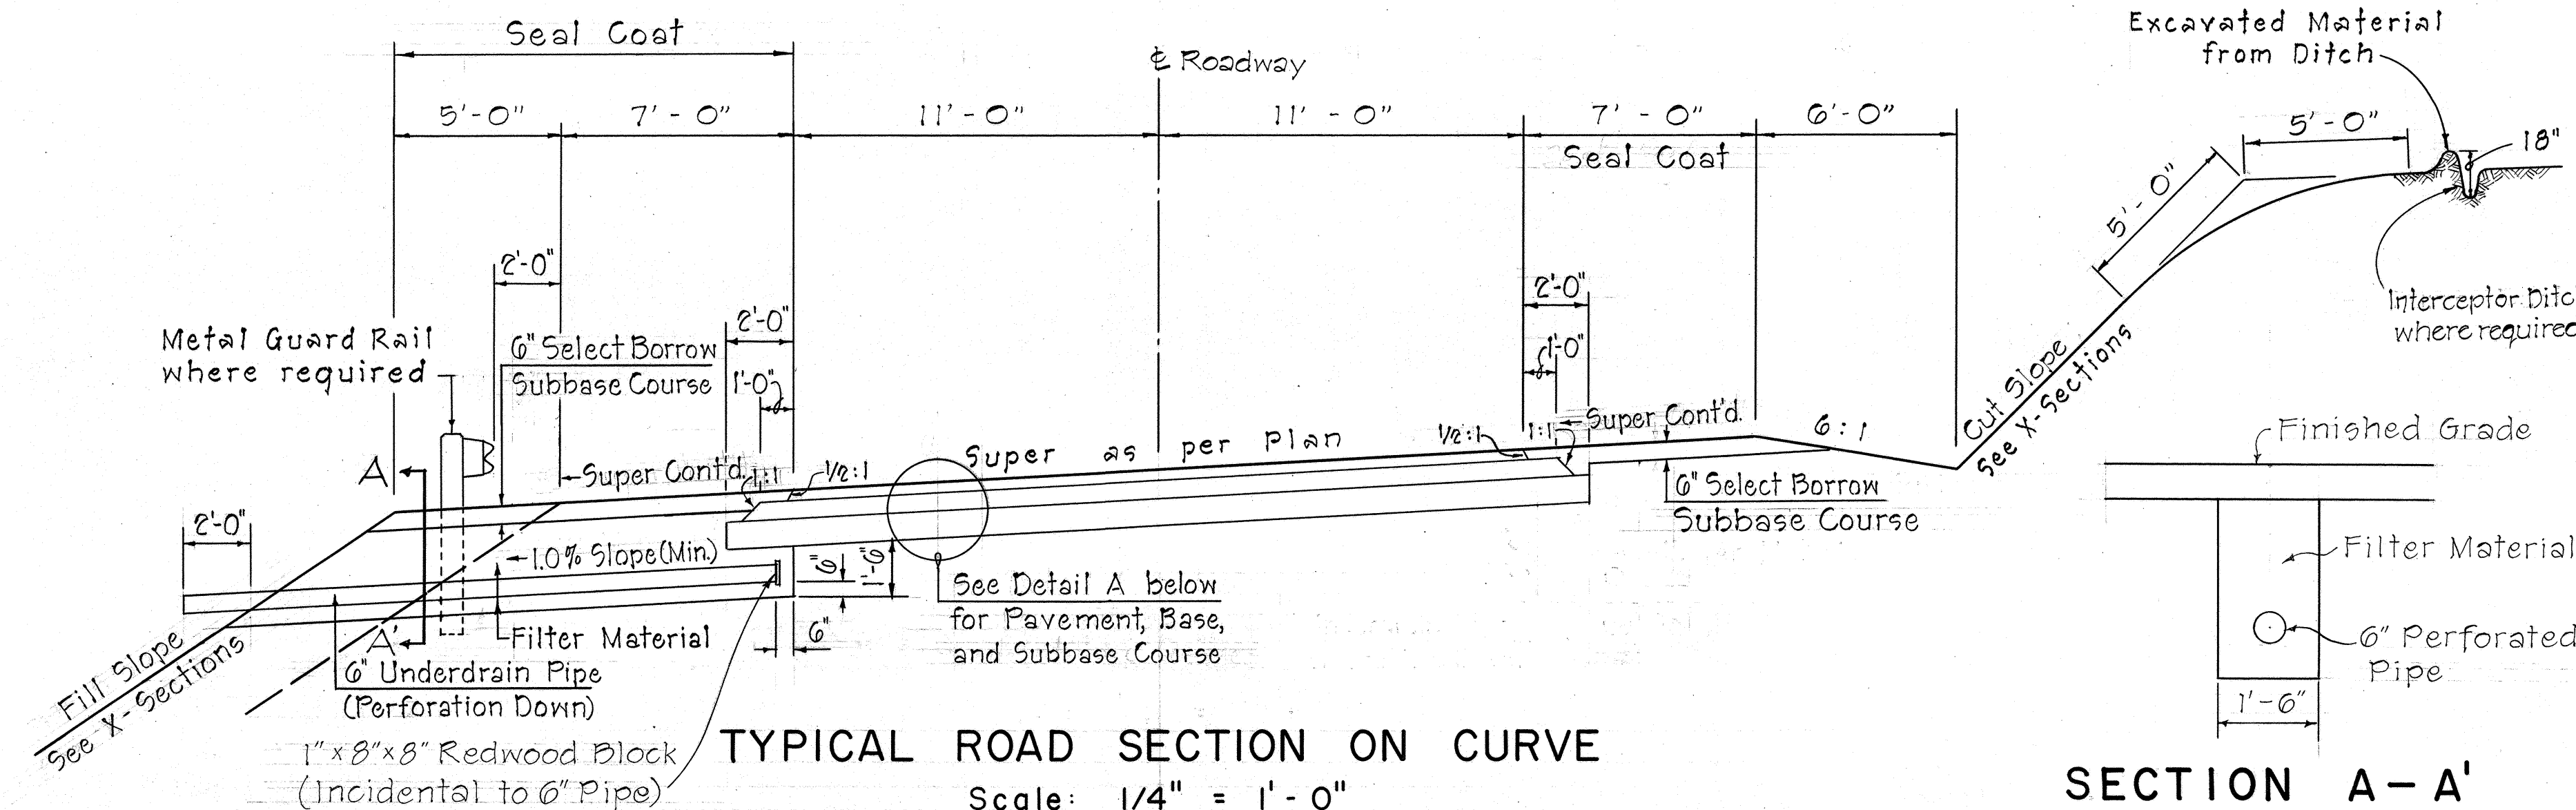


TYPICAL ROAD SECTION ON CURVE

Scale: 1/4" = 1'-0"

SECTION A-A'

Scale: 1/2" = 1'-0"

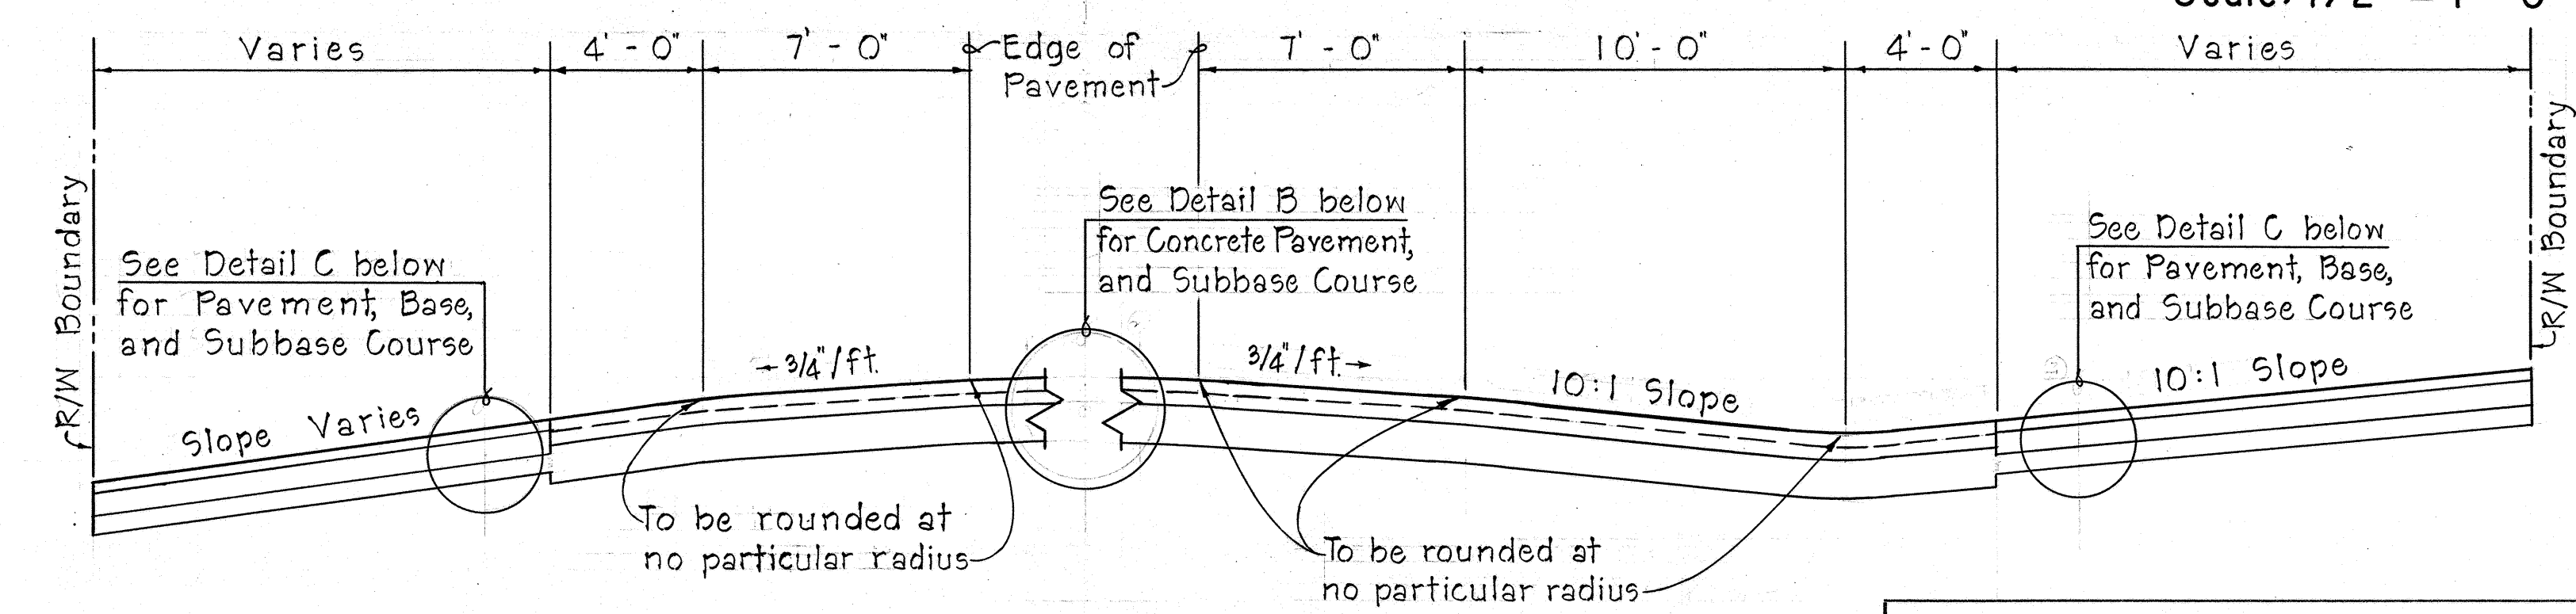

TYPICAL SECTION OF TRACTOR CROSSING

Scale: 1/4" = 1'-0"

STATE OF HAWAII
DEPARTMENT OF TRANSPORTATION
HIGHWAYS DIVISION

TYPICAL SECTIONS

KAUAI BELT ROAD

PROJECT NO. F-056-1(8)
KAHILI TO PILAA

Scale: As Noted April 1967

SHEET No. 1 OF 2 SHEETS