



DIST. NO.	STATE	PROJ. NO.	FISCAL YEAR	SHEET NO.	TOTAL SHEETS
HAWAII	HAW.	56A-02-67 UNIT 1	1967	2	10

- Note:
1. 4'-0" Shoulder width applies to downhill side and 2'-0" Shoulder width applies to uphill side of roadway.
 2. Where new cut slope is required, the slope shall be as shown for the downhill side; otherwise it shall be as shown for the uphill side.
 3. Wire Mesh for concrete lined gutters shall be considered incidental to various contract items.


Note: Guard rails, where required, shall be located as close to the edge of shoulder as practicable. The exact location to be determined by the Engineer. Guard rail posts shall be 8'-0" long.

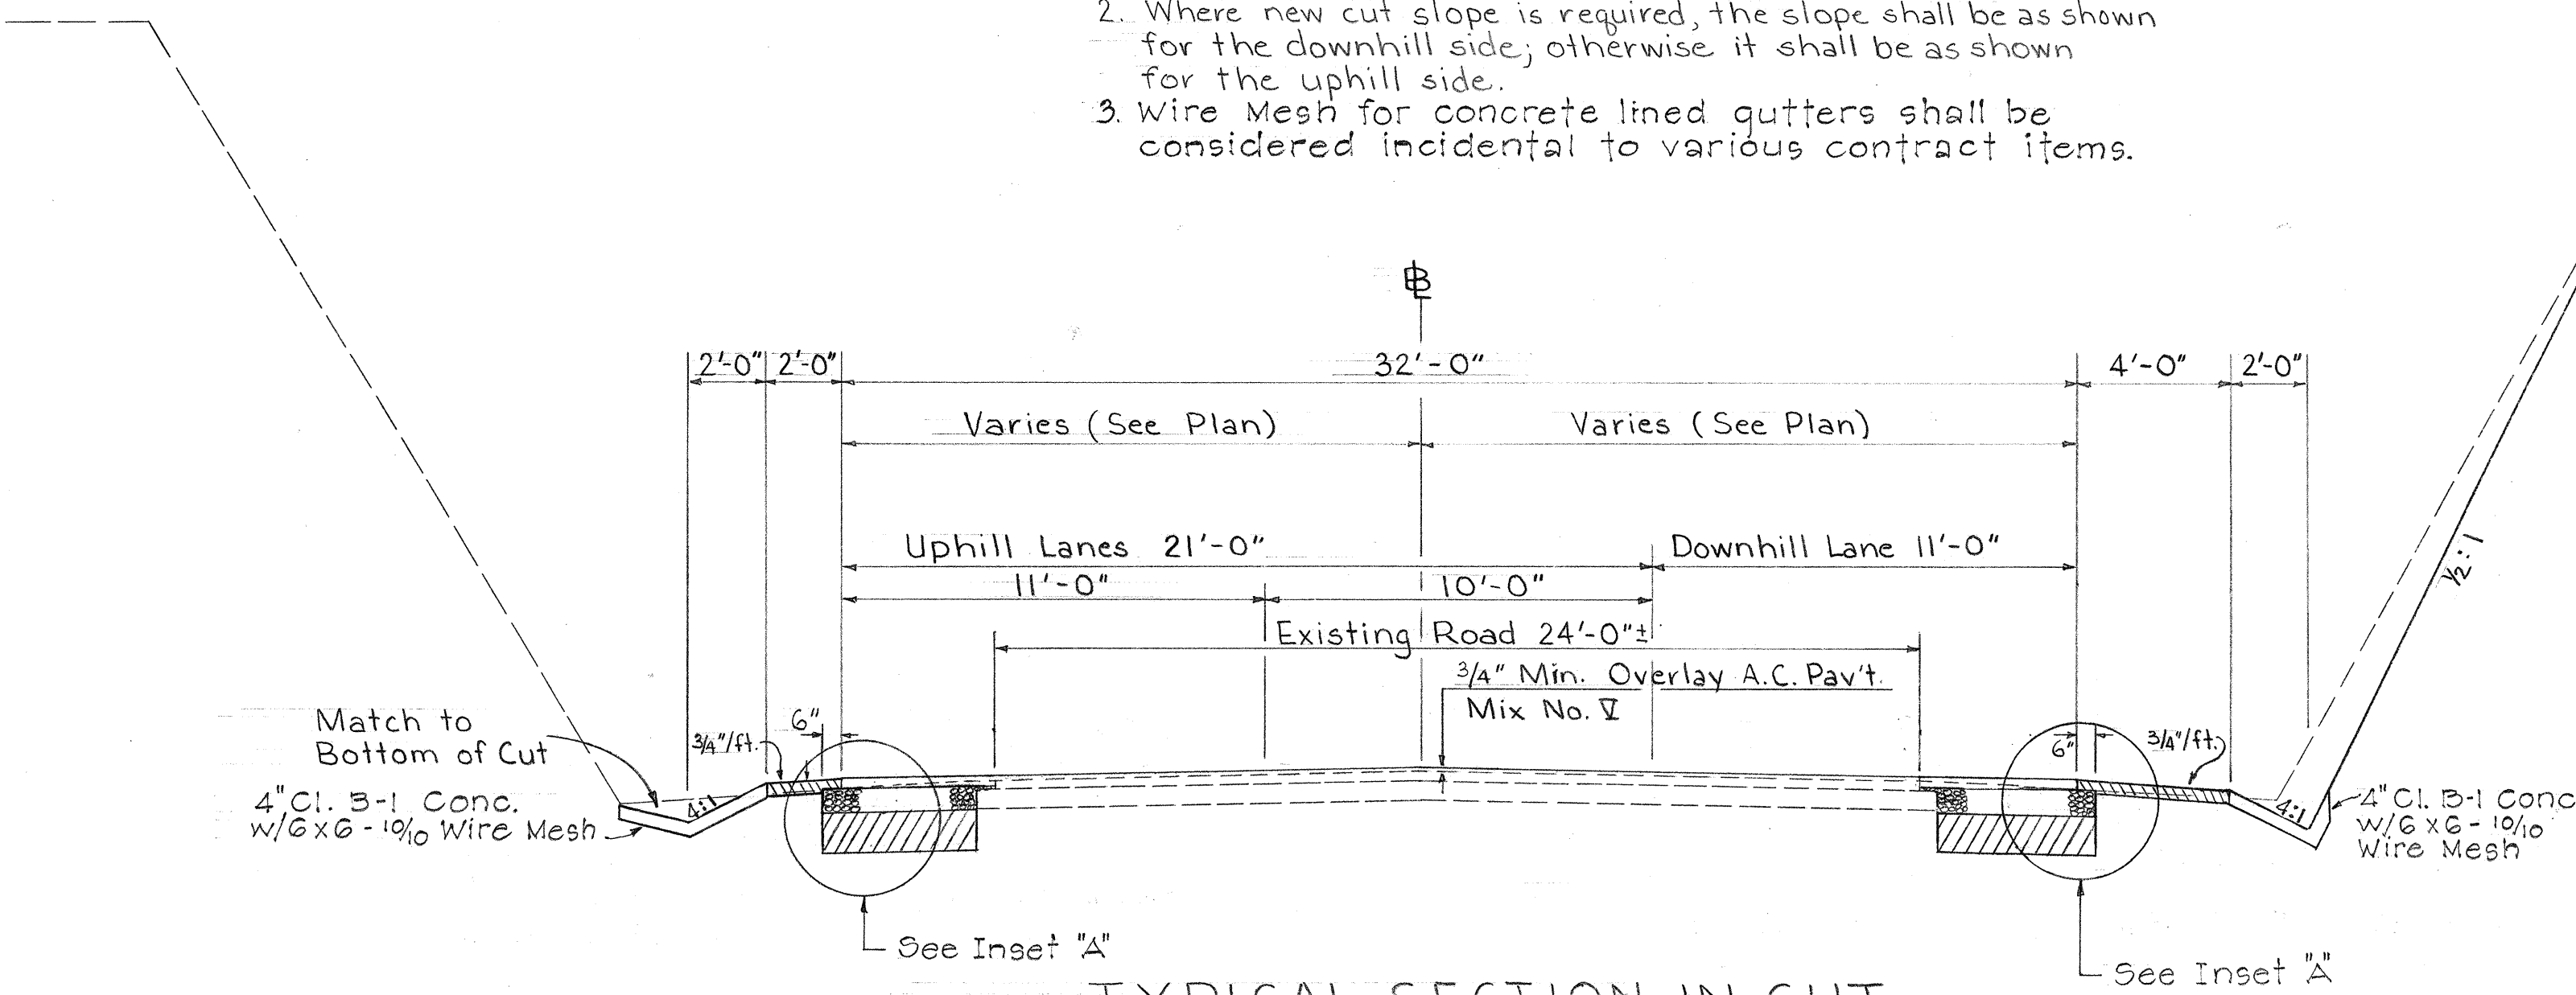


TYPICAL SECTION IN CUT
Scale: 1/4" = 1'-0"

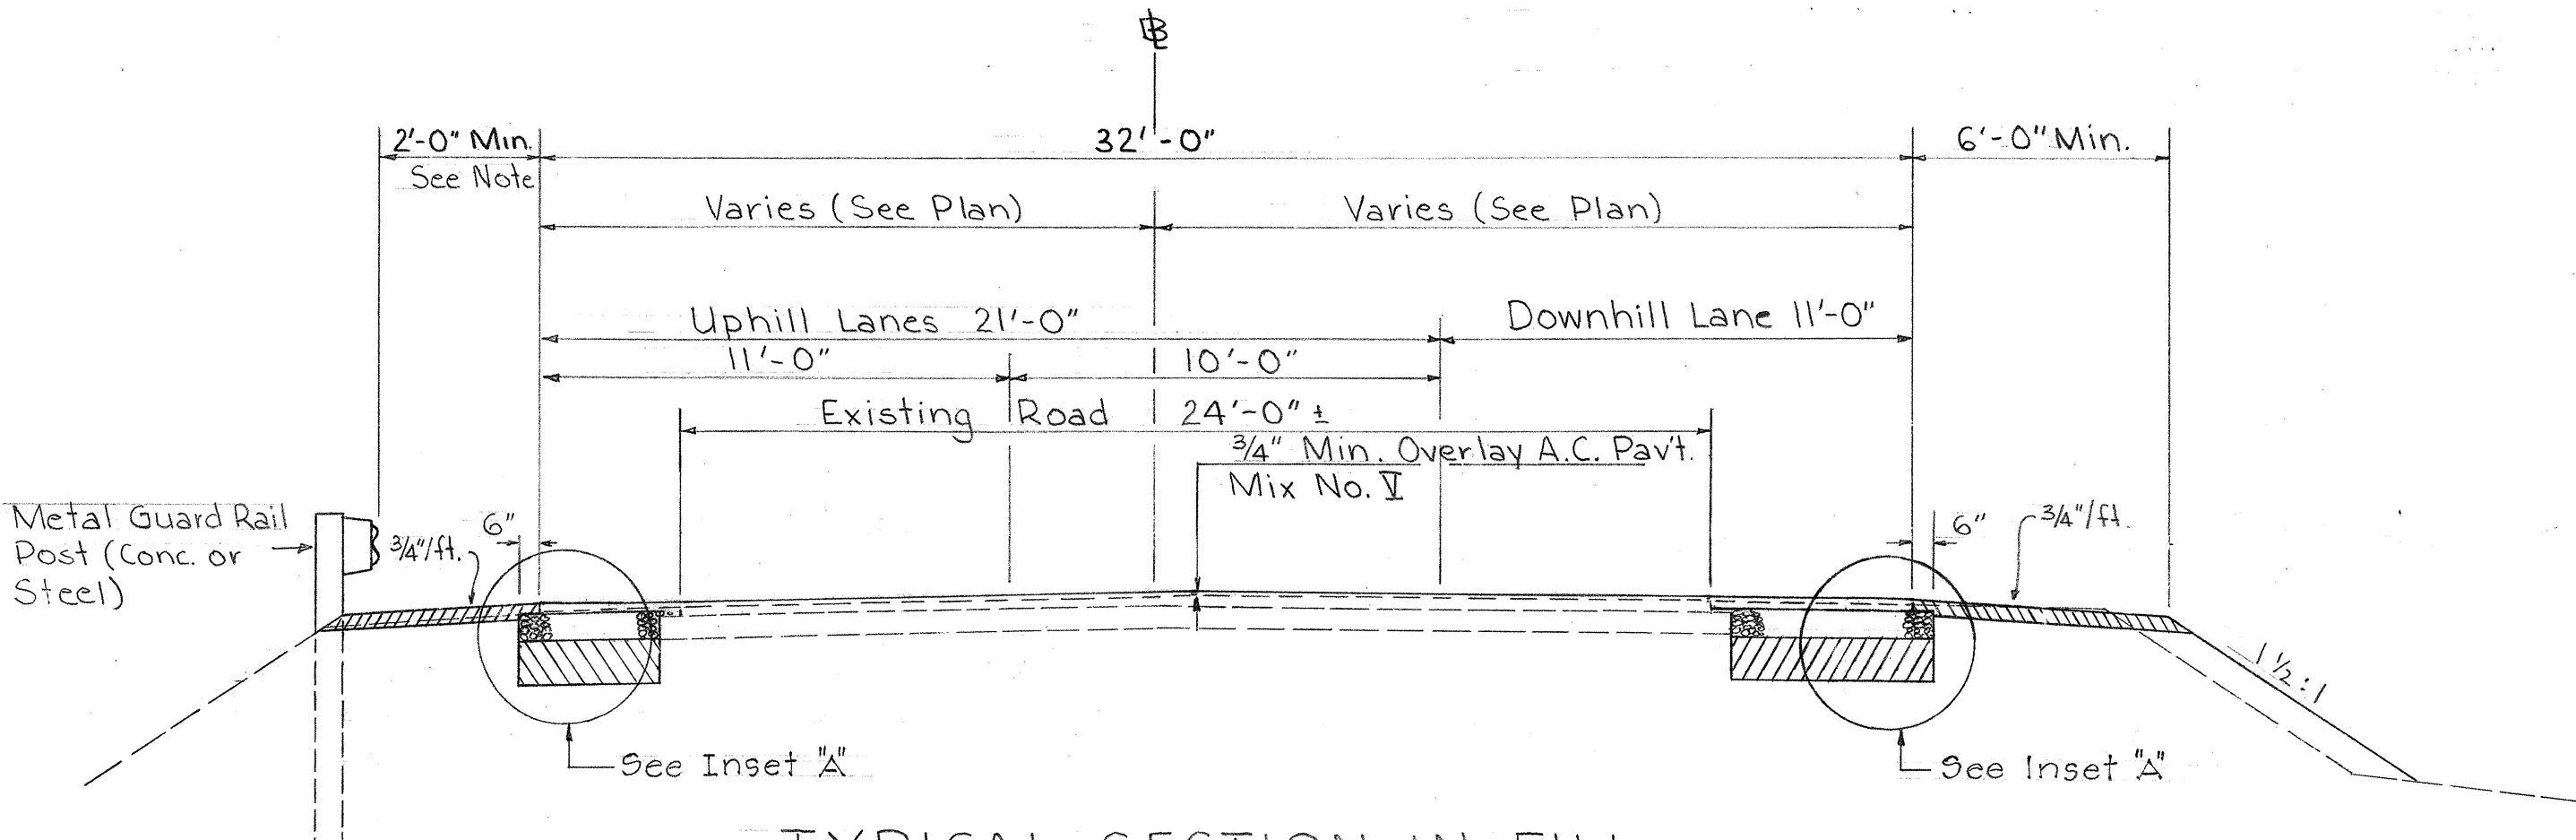


TYPICAL SECTION IN FILL
Scale: 1/4" = 1'-0"

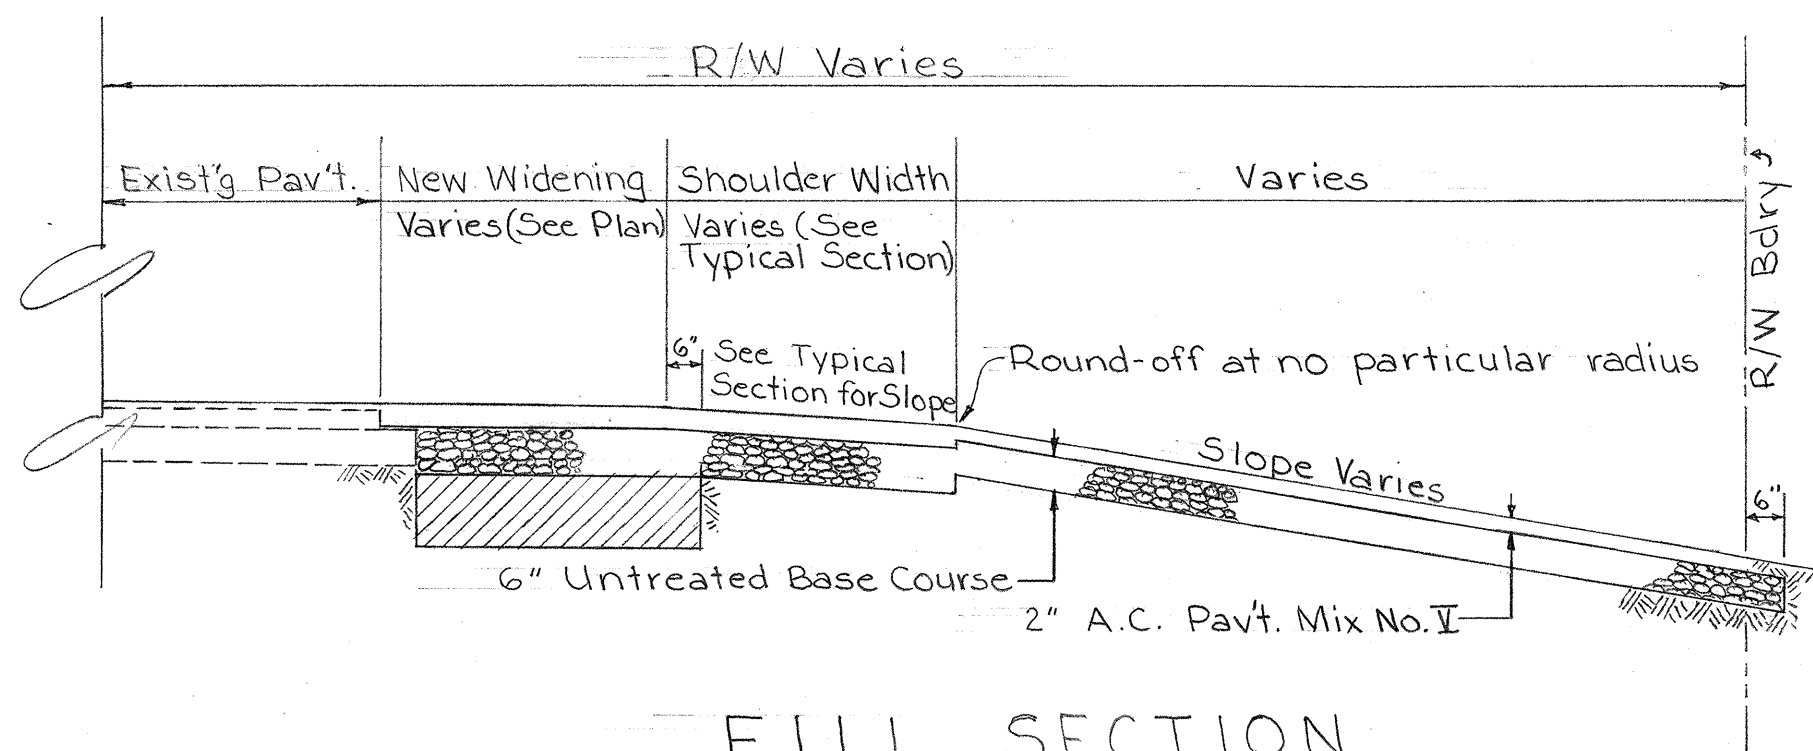


FILL SECTION
Scale: 3/8" = 1'-0"

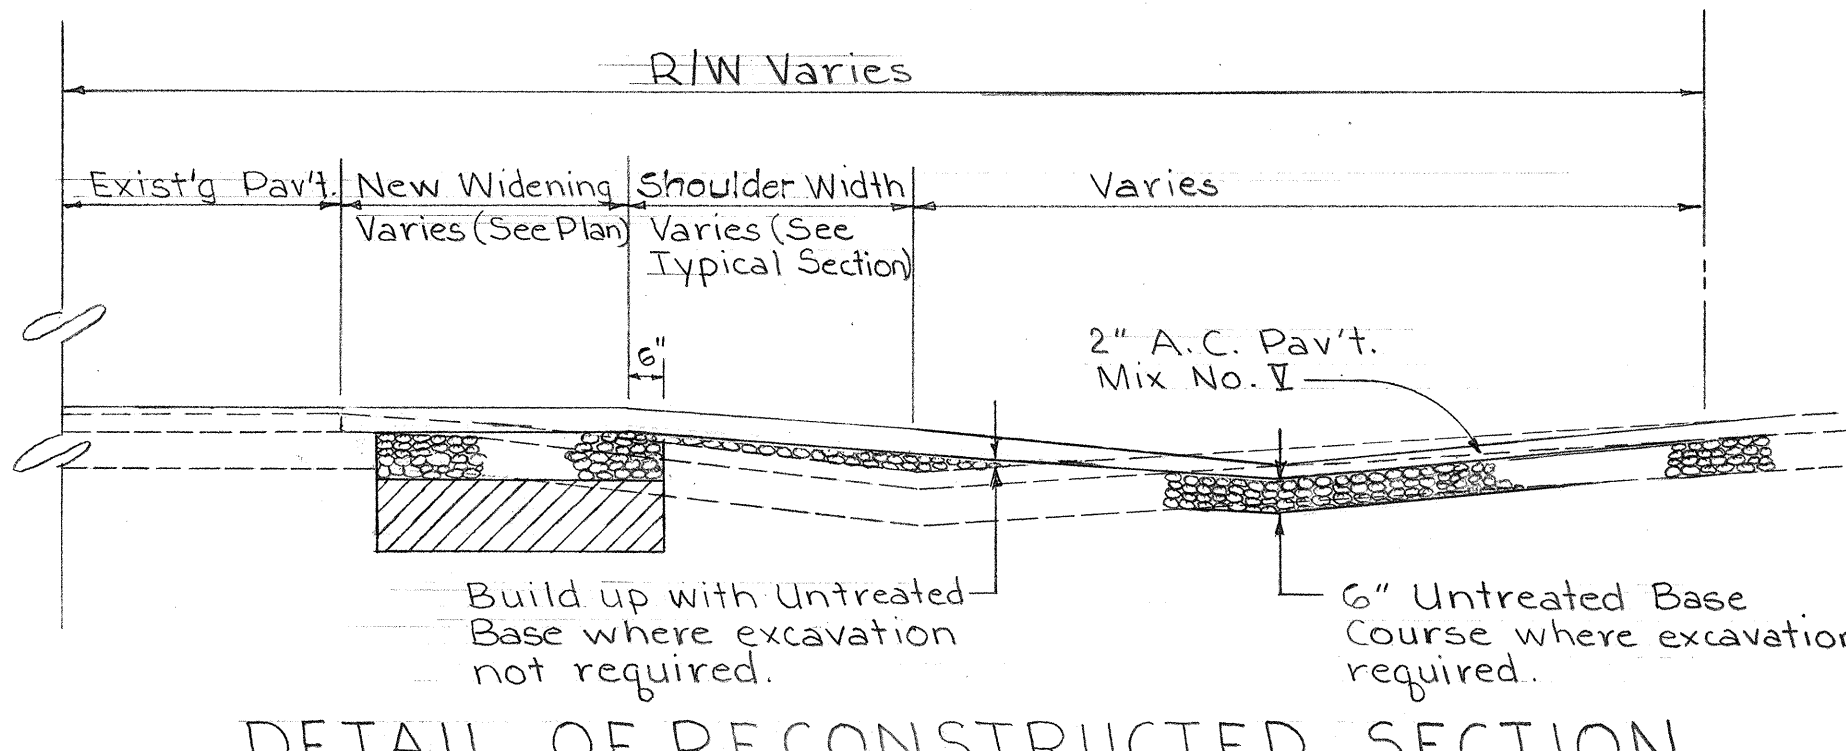

DETAIL OF RECONSTRUCTED SECTION
Scale: 3/8" = 1'-0"

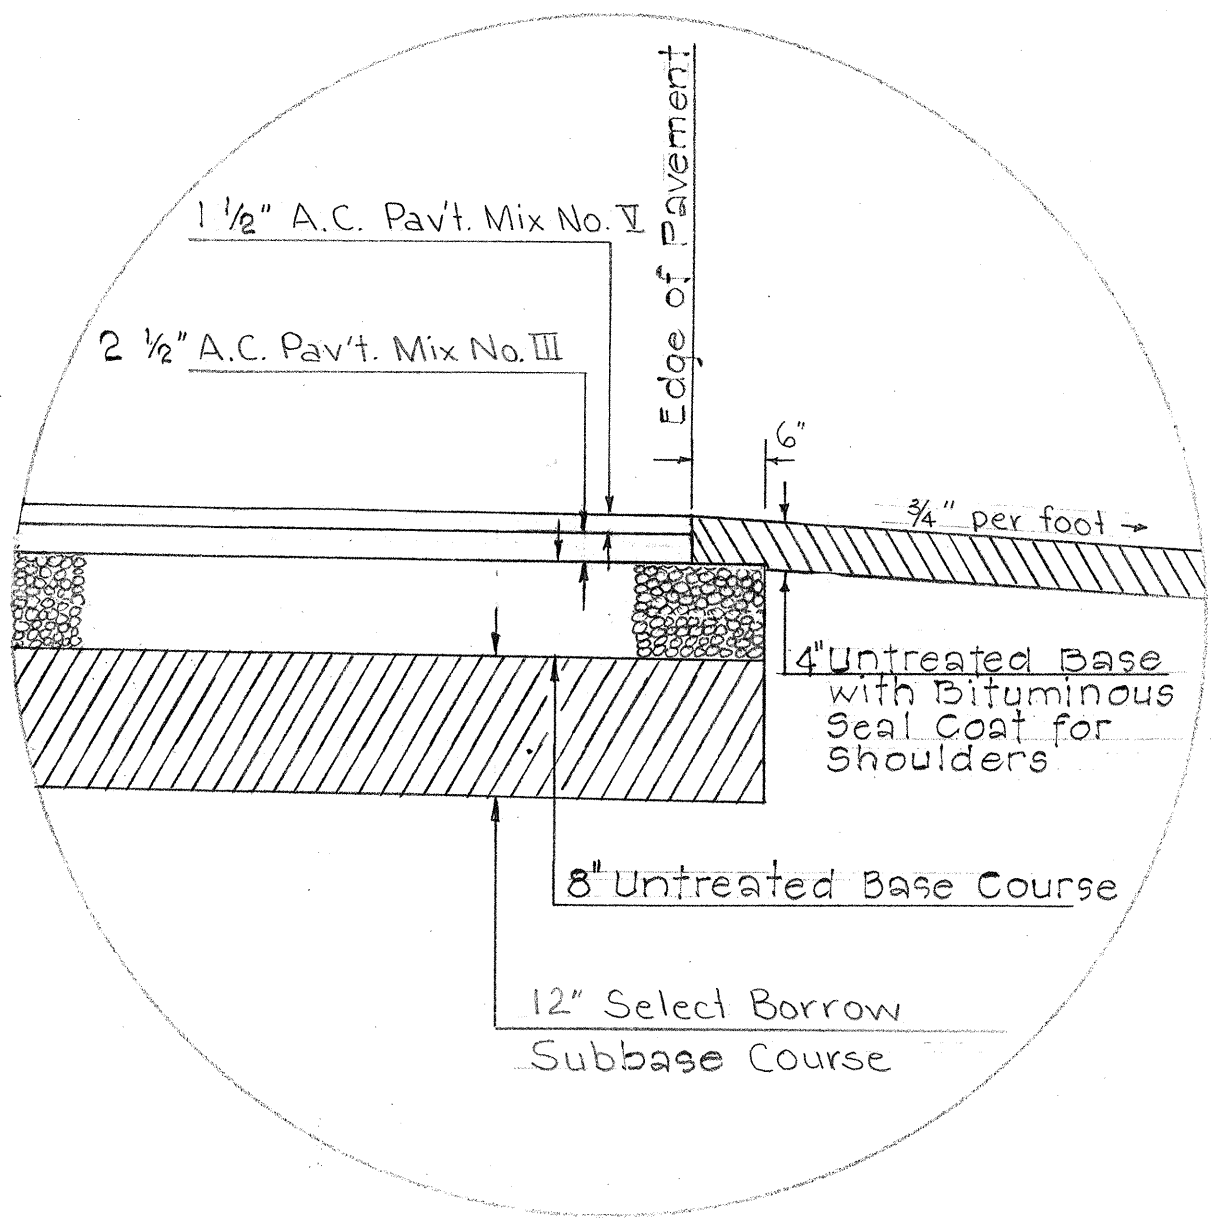

INSET "A"
Scale: 3/4" = 1'-0"

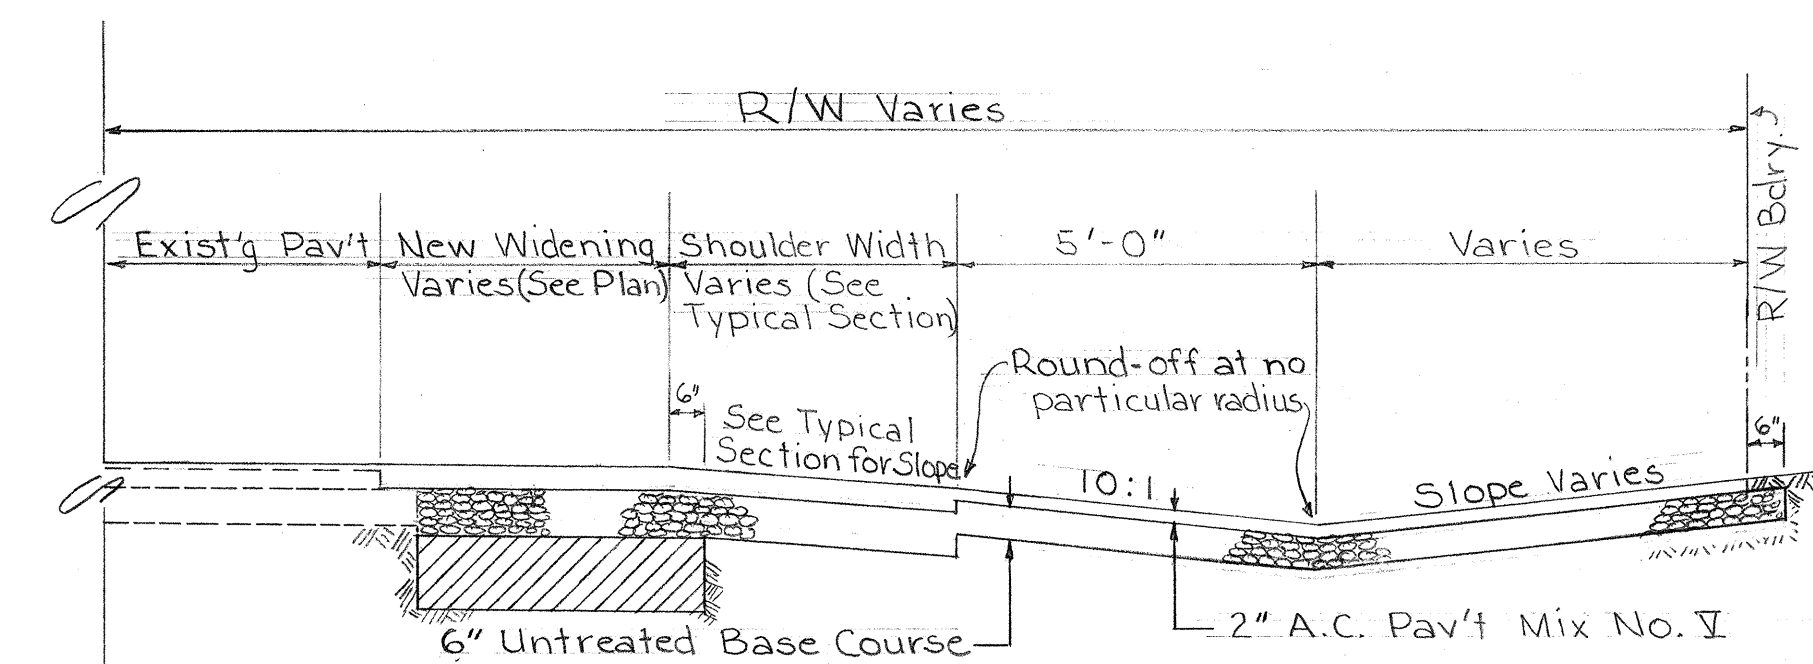

CUT SECTION
Scale: 3/8" = 1'-0"

- Note:
1. For reconstructed approaches, new pavement shall match into existing pavement beyond Right-of-Way, if necessary.
 2. In reconstructing approaches, the existing pavement shall be scarified before placing new base course in built up section.

TYPICAL SECTION - NEW & RECONSTRUCTED APPROACHES
Scale: As shown

- General Notes:
1. The typical sections shown are also applicable to super-elevated sections except for the following modifications:
 - a. When super is less than 0.063 ft./ft. on the low side, shoulder slope shall be 3/4" per foot.
 - b. When super is greater than 0.063 ft./ft. on the low side, shoulder slope shall be the same as the rate of super.
 - c. For shoulder on the high side of the super, the slope shall be the same as the rate of super.

STATE OF HAWAII
DEPARTMENT OF TRANSPORTATION
HIGHWAYS DIVISION

TYPICAL SECTIONS
KAUAI BELT ROAD
PROJ. NO. 56A-02-67
UNIT 1
Scale: As shown Date: Aug. 1967

SHEET No. 1 OF 1 SHEETS

DATE	_____
DESIGNED BY	_____
CHECKED BY	_____
NOTED BY	_____
ORIGINAL PLAN	_____
NOTE BOOK	_____
No.	_____