
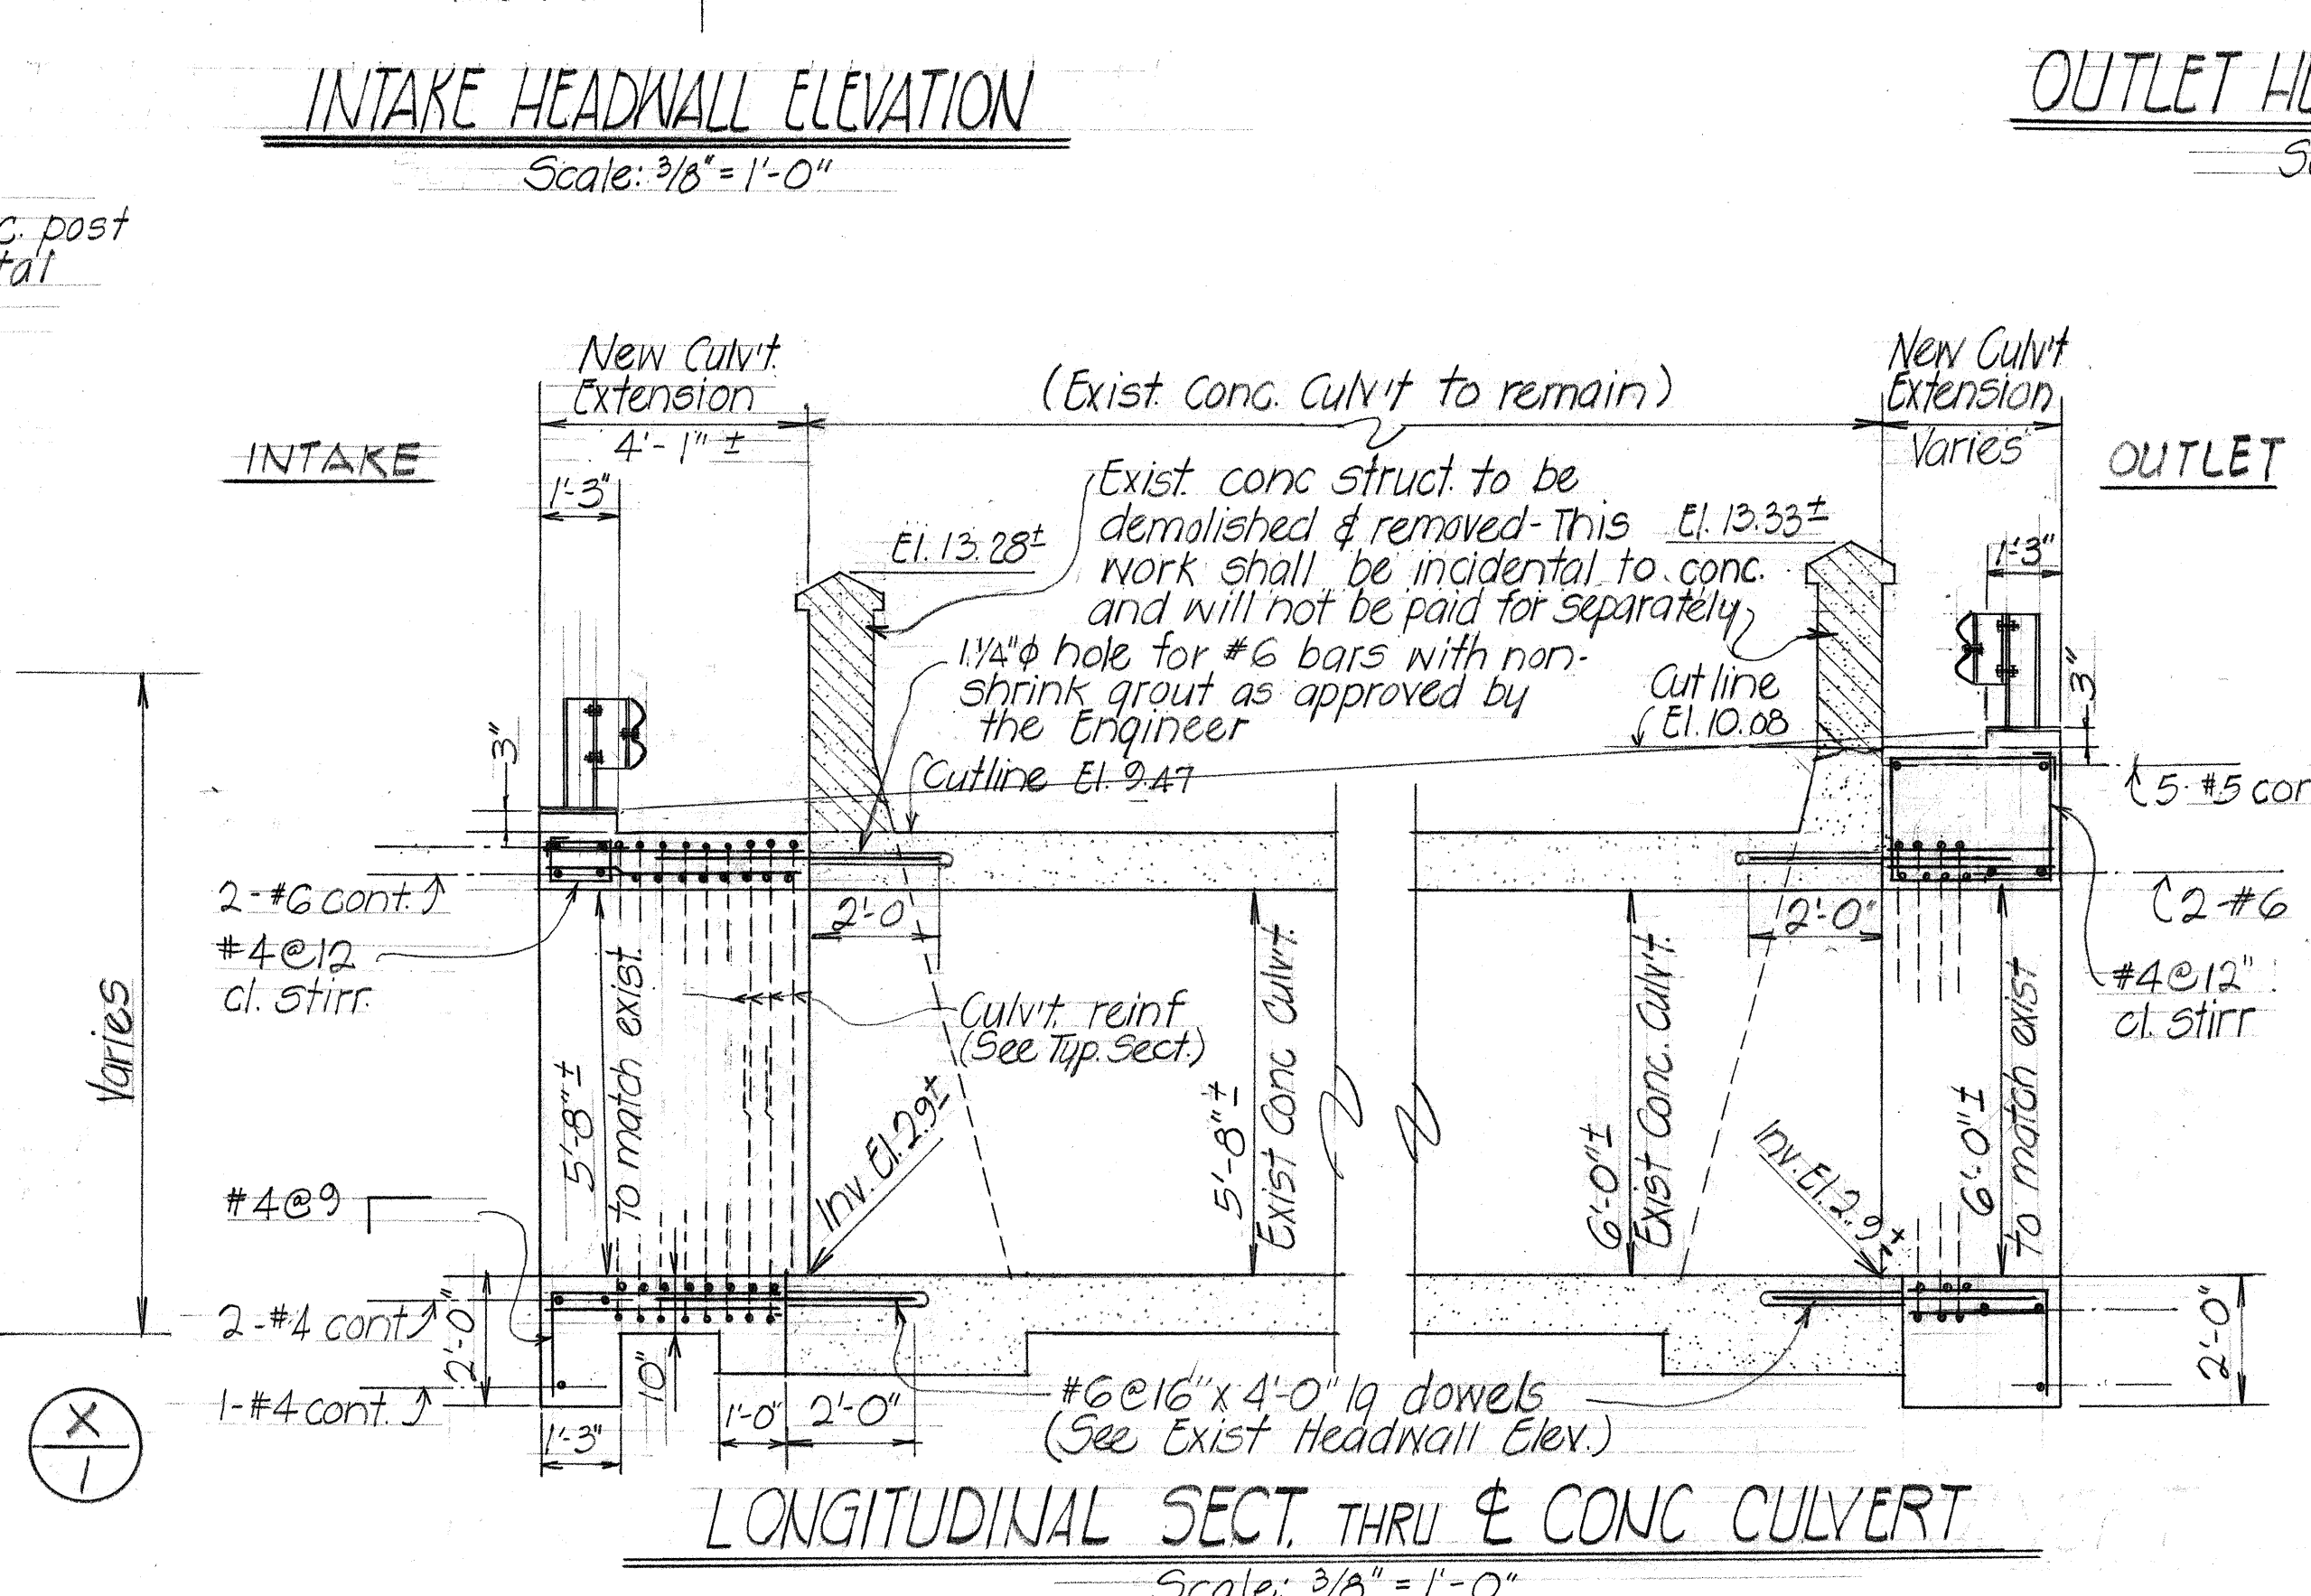
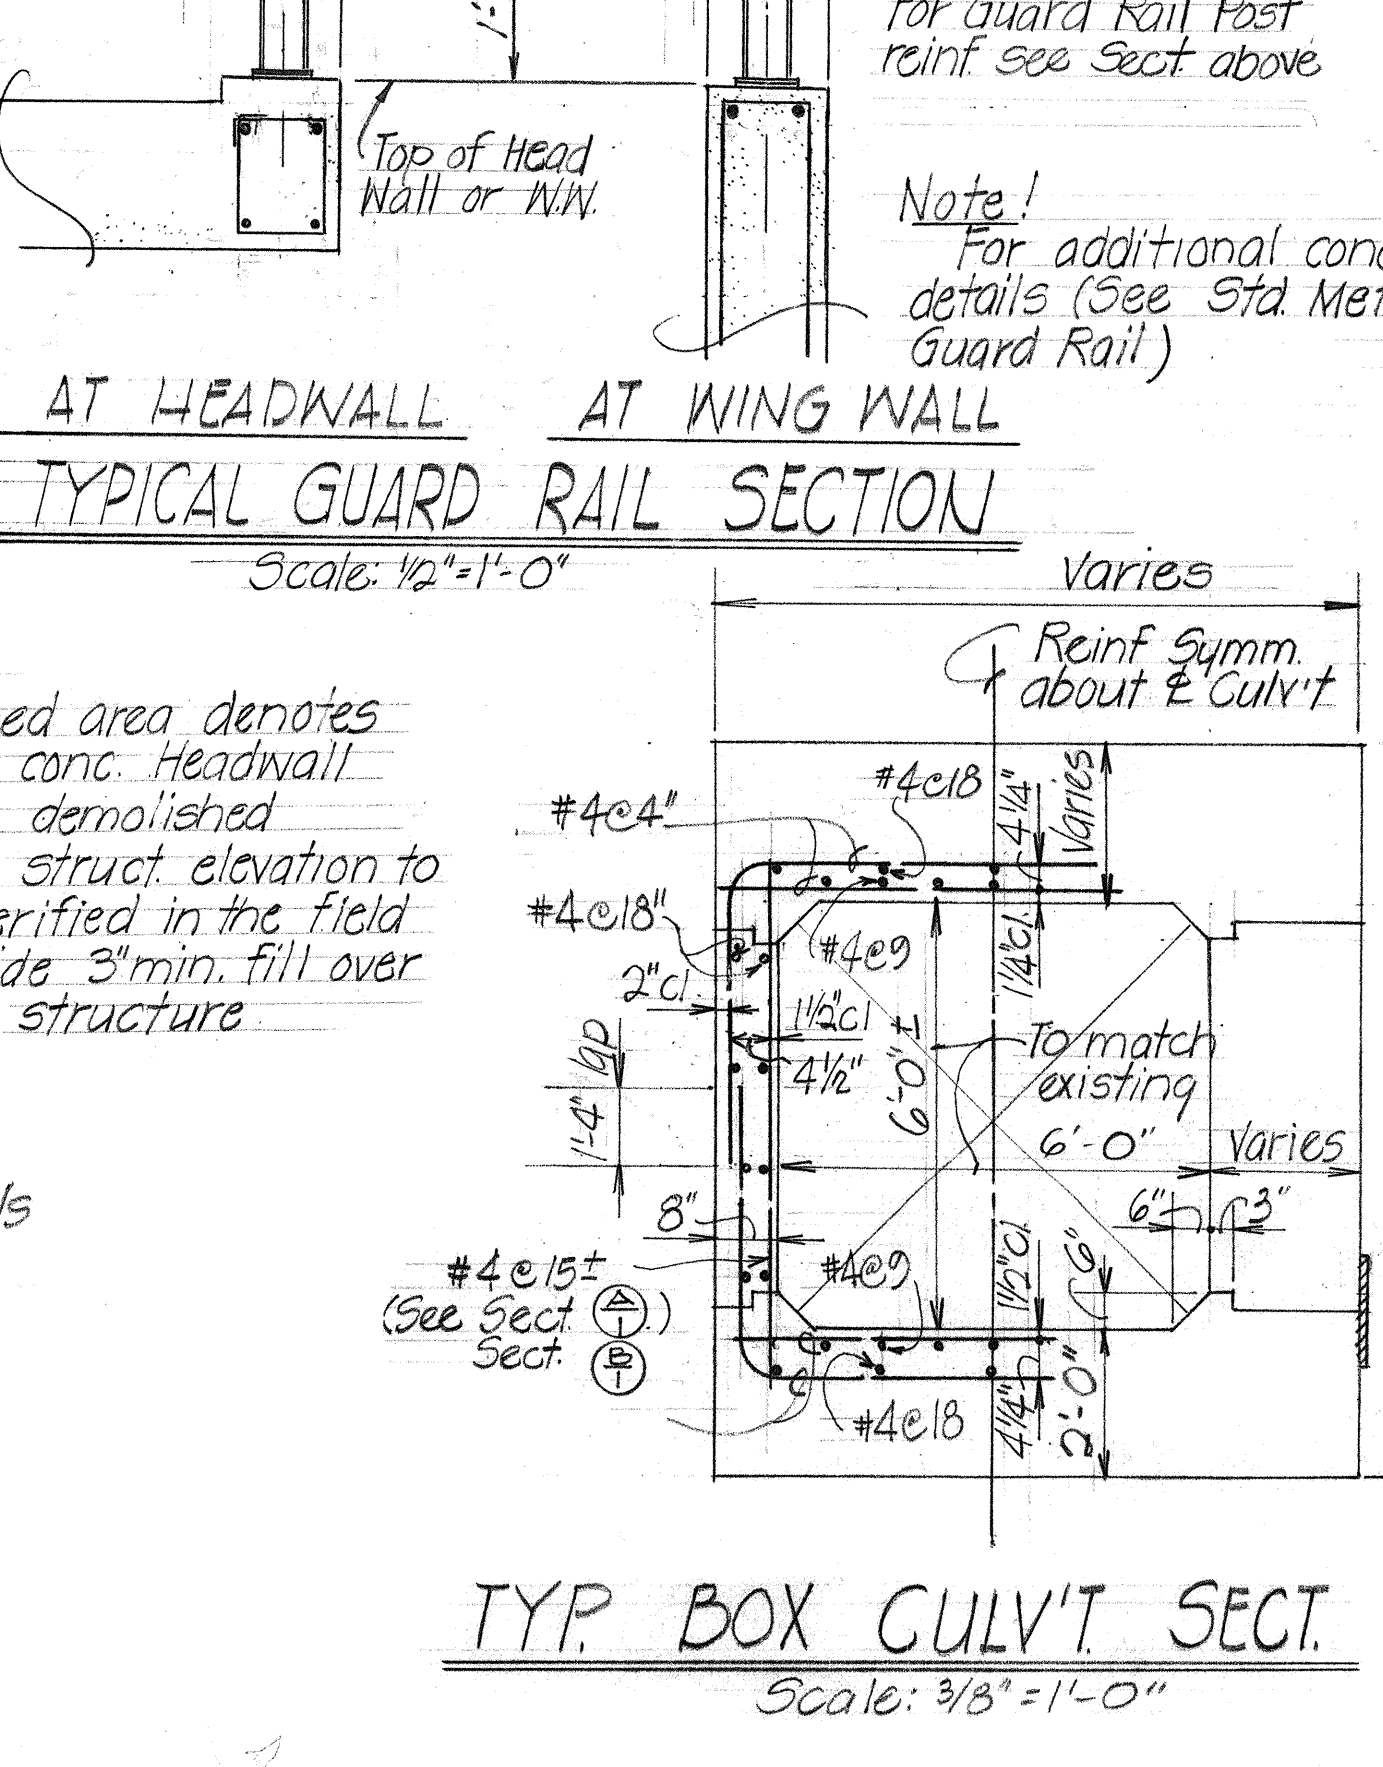
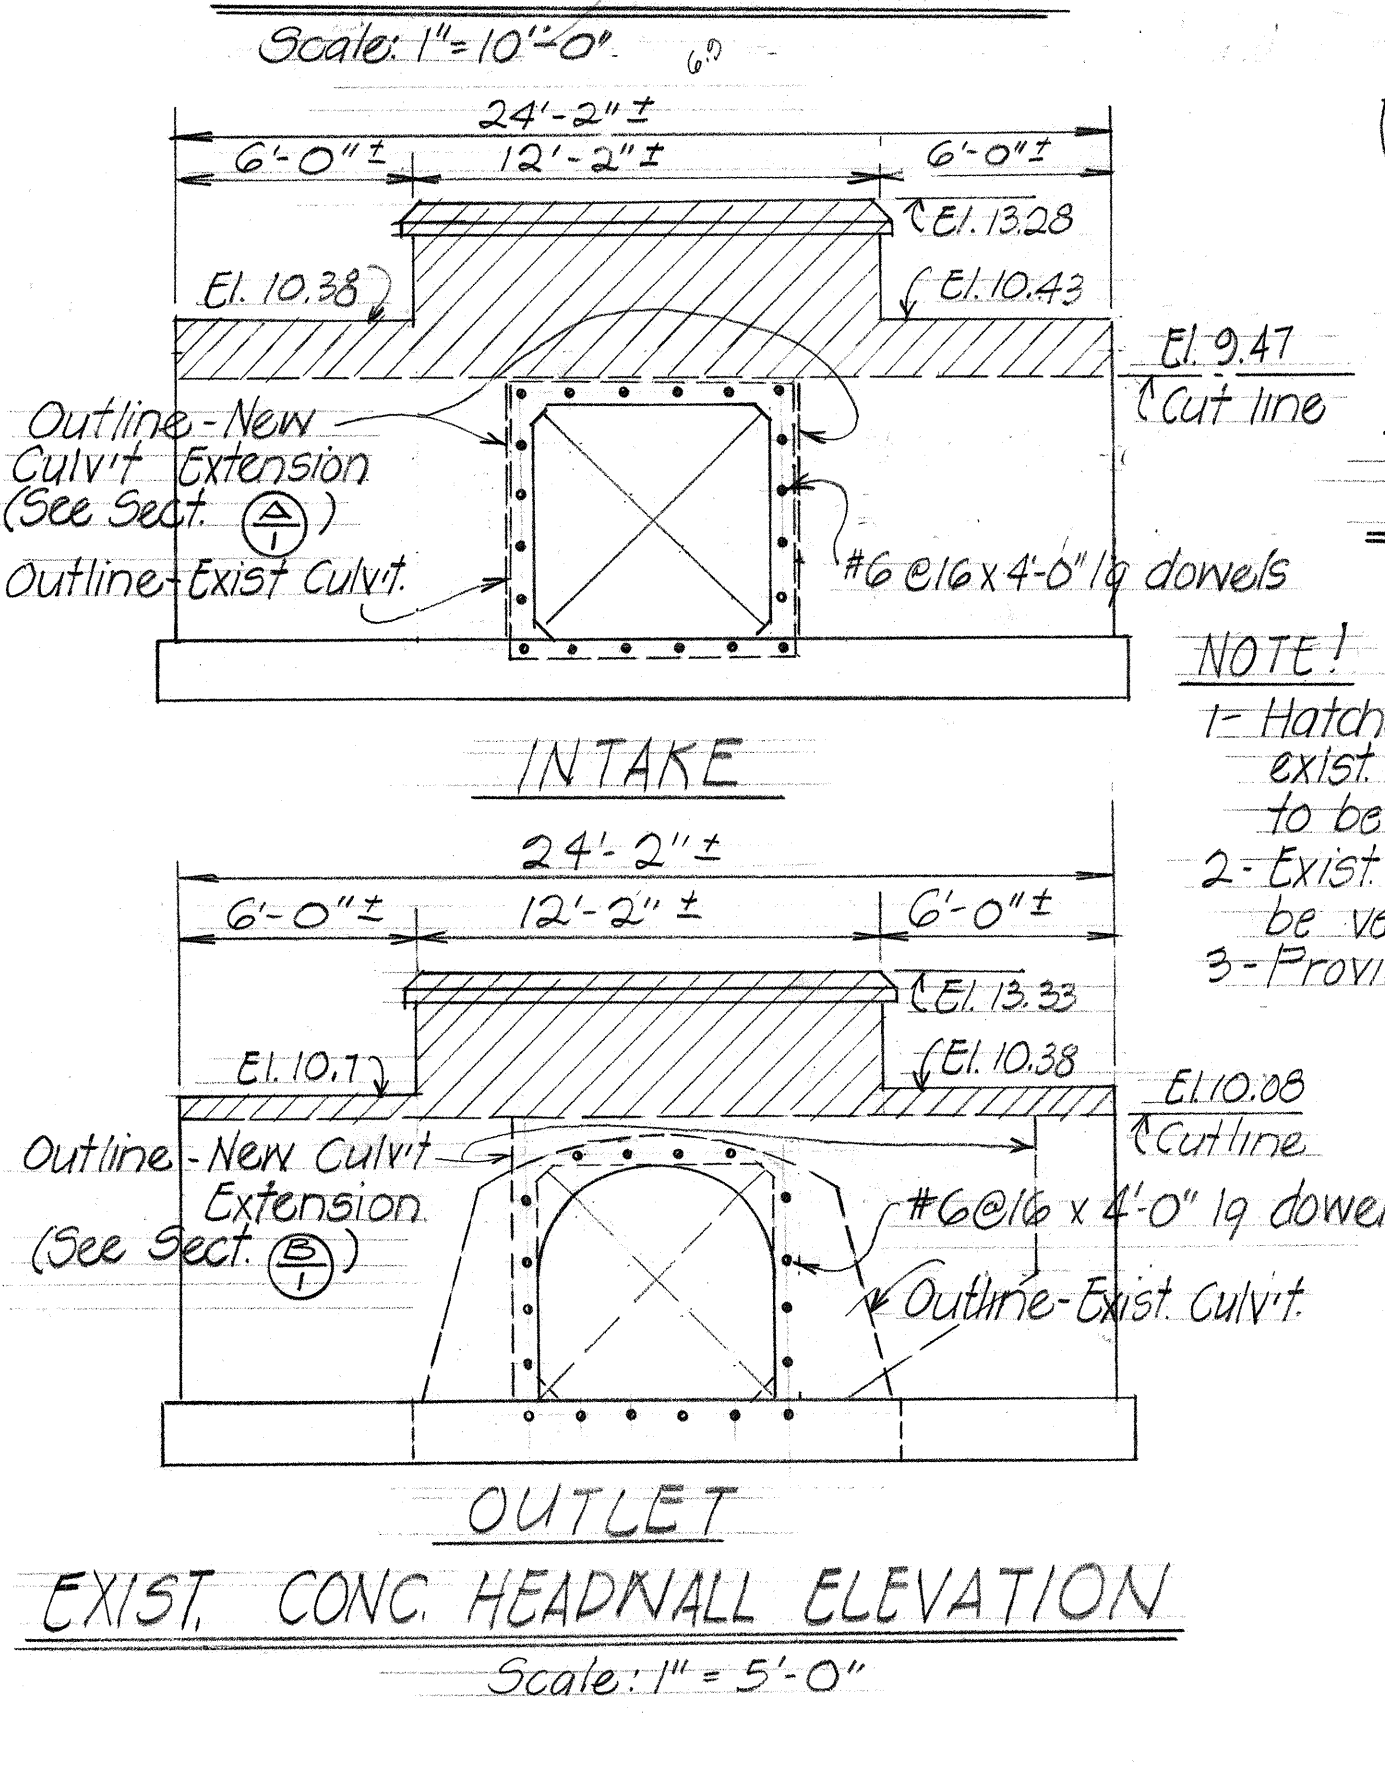


FED. ROAD DIST. NO.	STATE	FED. AID PROJ. NO.	FISCAL YEAR	SHEET NO.	TOTAL SHEETS
HAWAII	HAW.	F-056-1(13)	1968	4	10

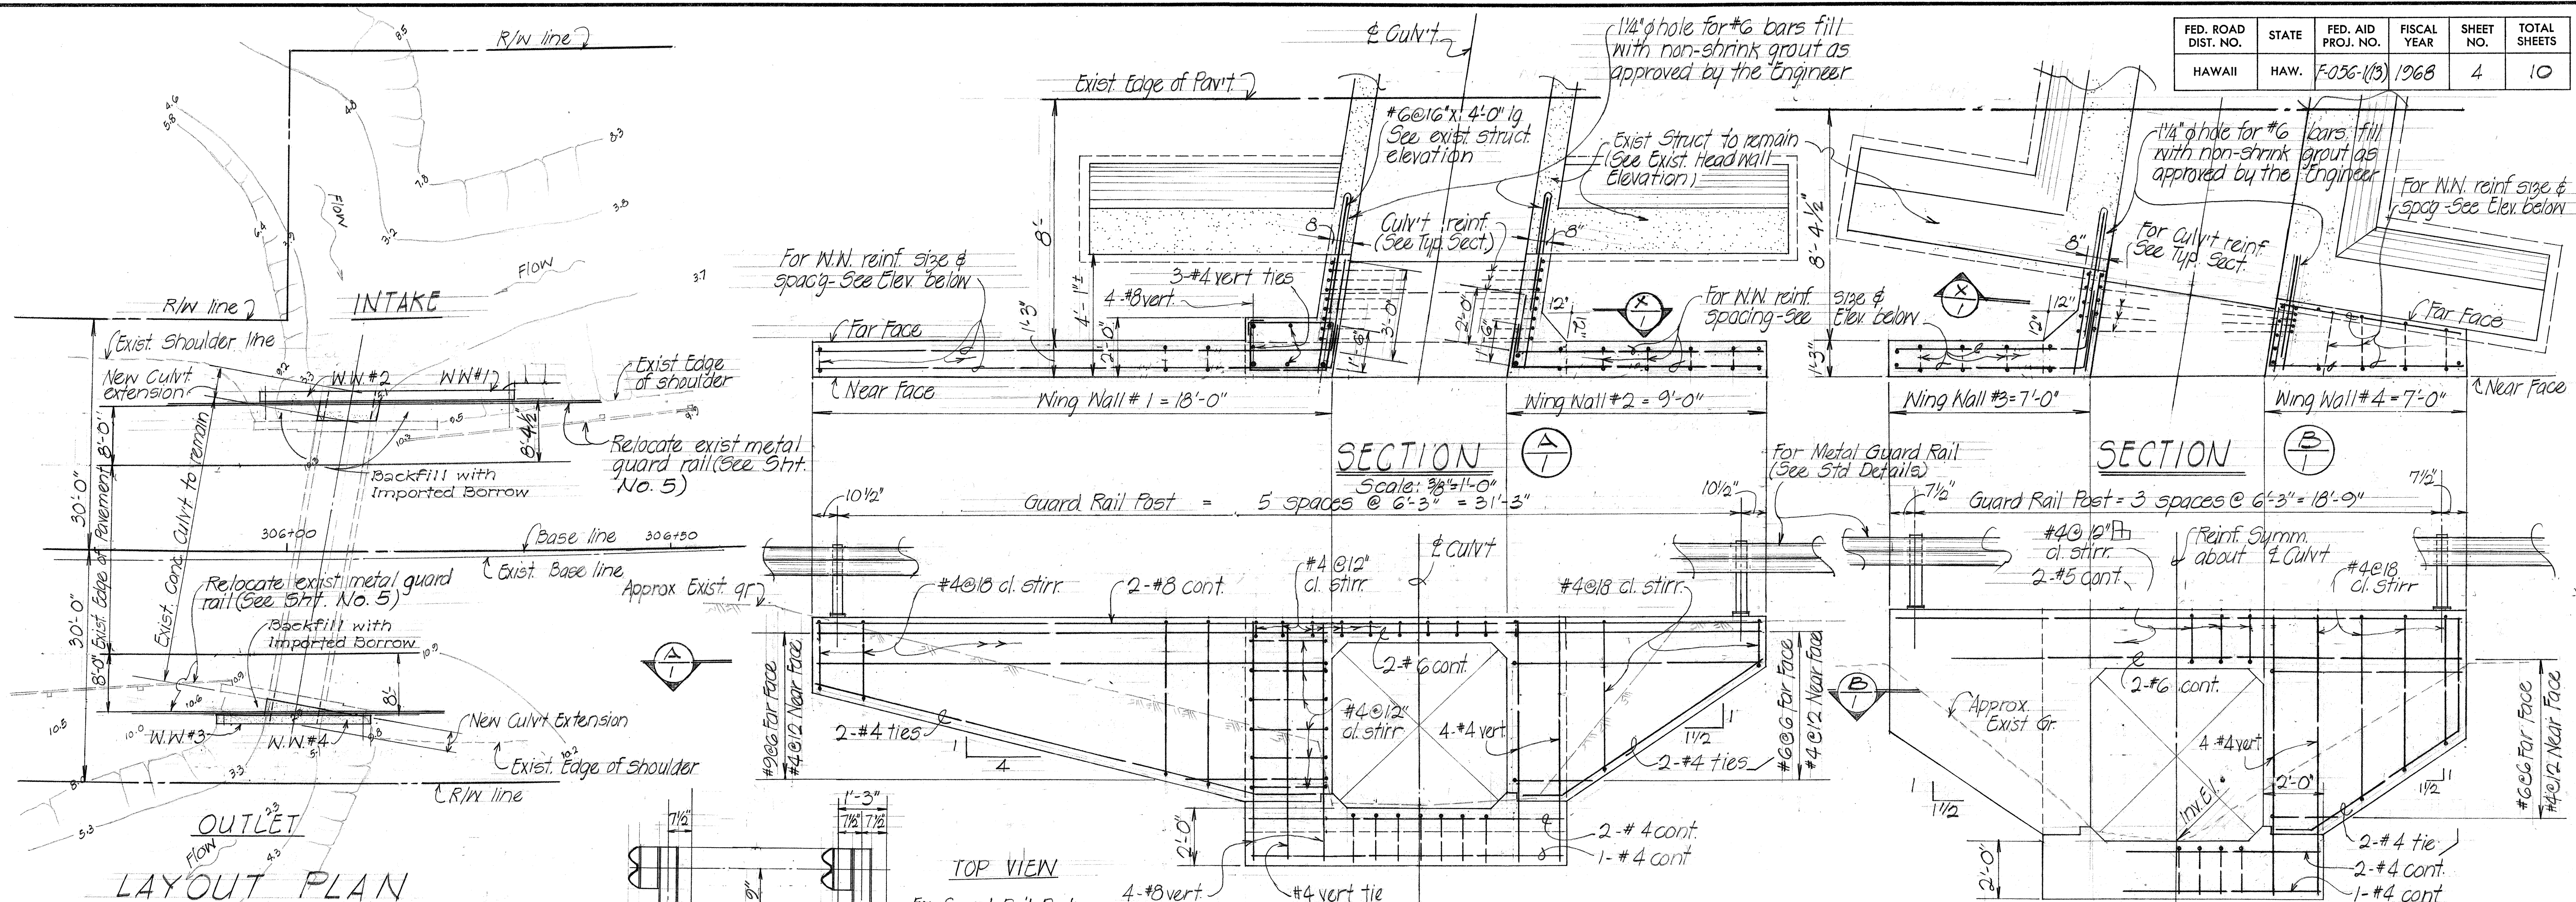


ESTIMATED QUANTITIES		
CONCRETE	24.0	Cu. Yds.
REINF. STEEL	3,000.0	Lbs.
STRUCT. EXC.	18.0	Cu. Yds.
METAL GUARD RAIL (TRAFFIC TYPE)	54	Lin. Ft.

Notes!!
 Except as otherwise noted all Concrete to be Class A-1.
 Refer to Standard Specification & Special Provisions.


STATE OF HAWAII
 DEPARTMENT OF TRANSPORTATION
 HIGHWAYS DIVISION
EXISTING BOX CULVERT EXTENSION
STA. 306+05
KAUAI BELT RD.
PROJ. NO. F-056-1(13) SEPT. 1968
SHEET No. 1 OF 2 SHEETS

DATE: 10-68
 DESIGNED BY: J. W. WILSON
 CHECKED BY: J. W. WILSON
 ORIGINAL PLAN
 NOTE BOOK
 No.


FED. ROAD DIST. NO.	STATE	FED. AID PROJ. NO.	FISCAL YEAR	SHEET NO.	TOTAL SHEETS
HAWAII	HAW.	F-056-11(3)	1968	5	10

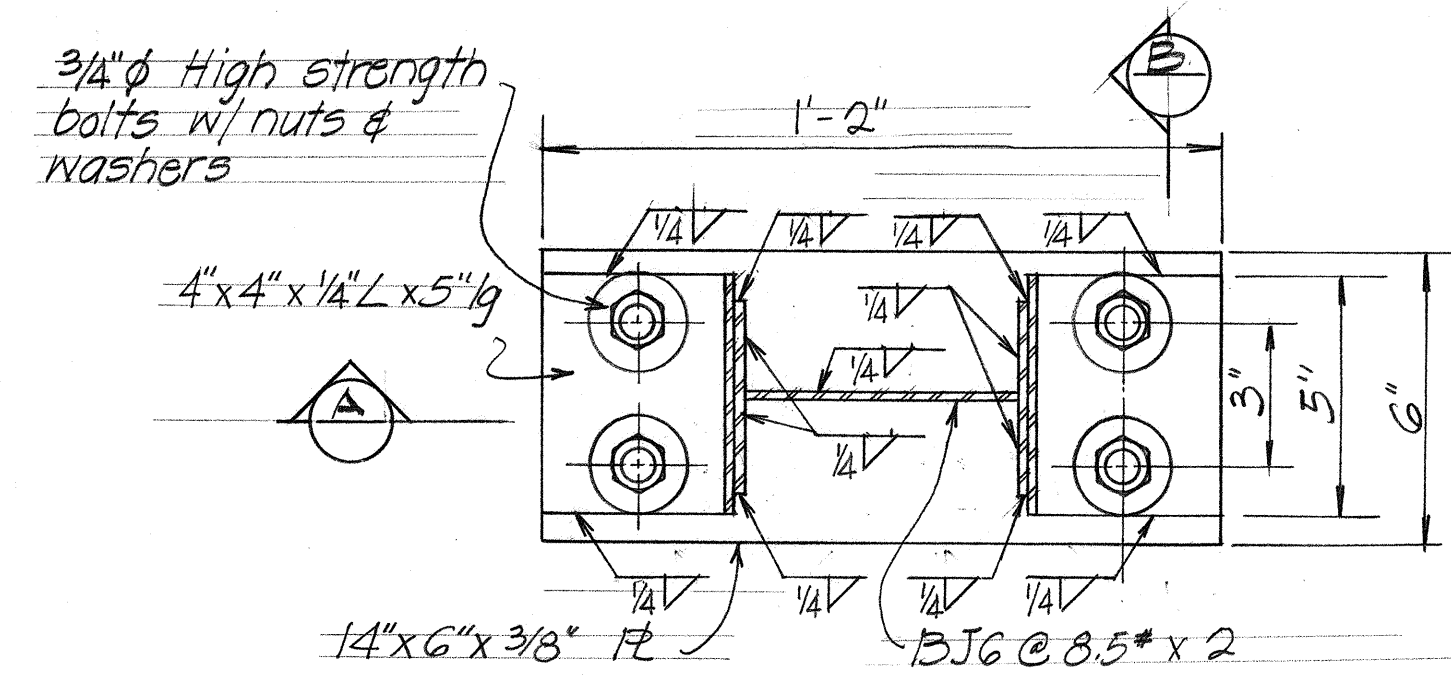

PLAN (C)

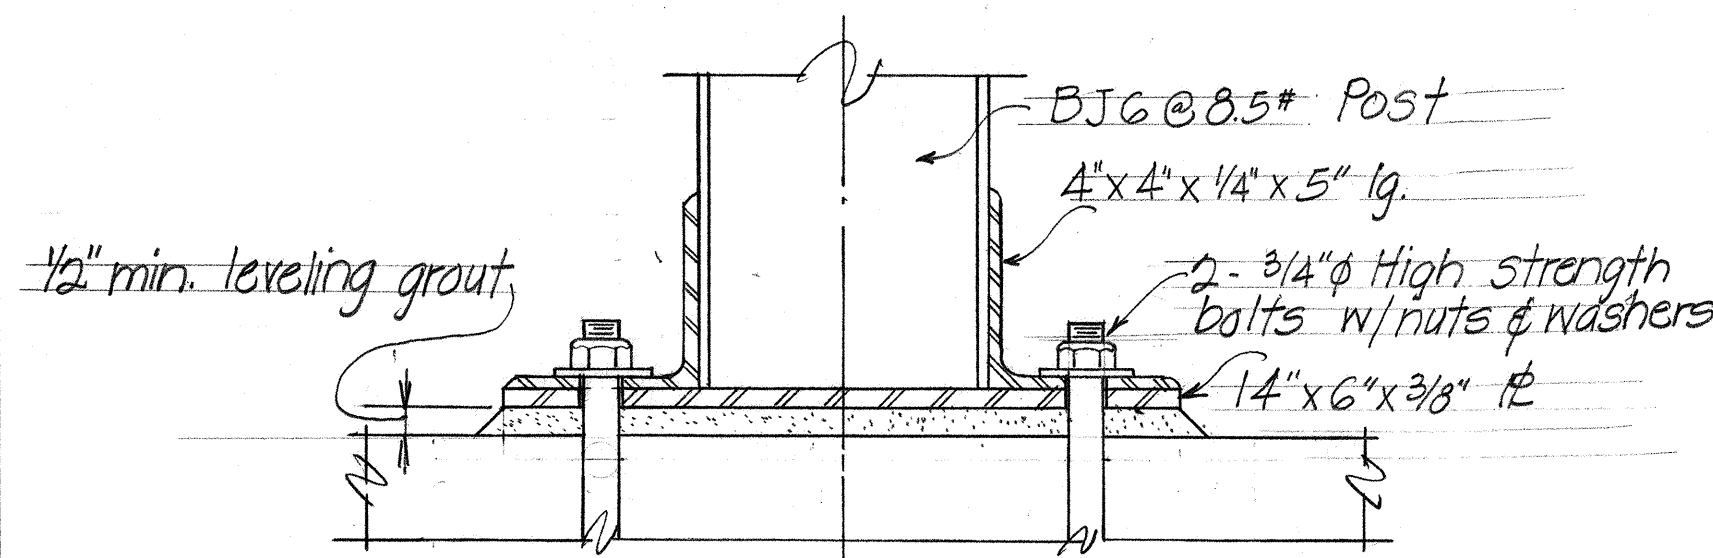


SECTION (A)

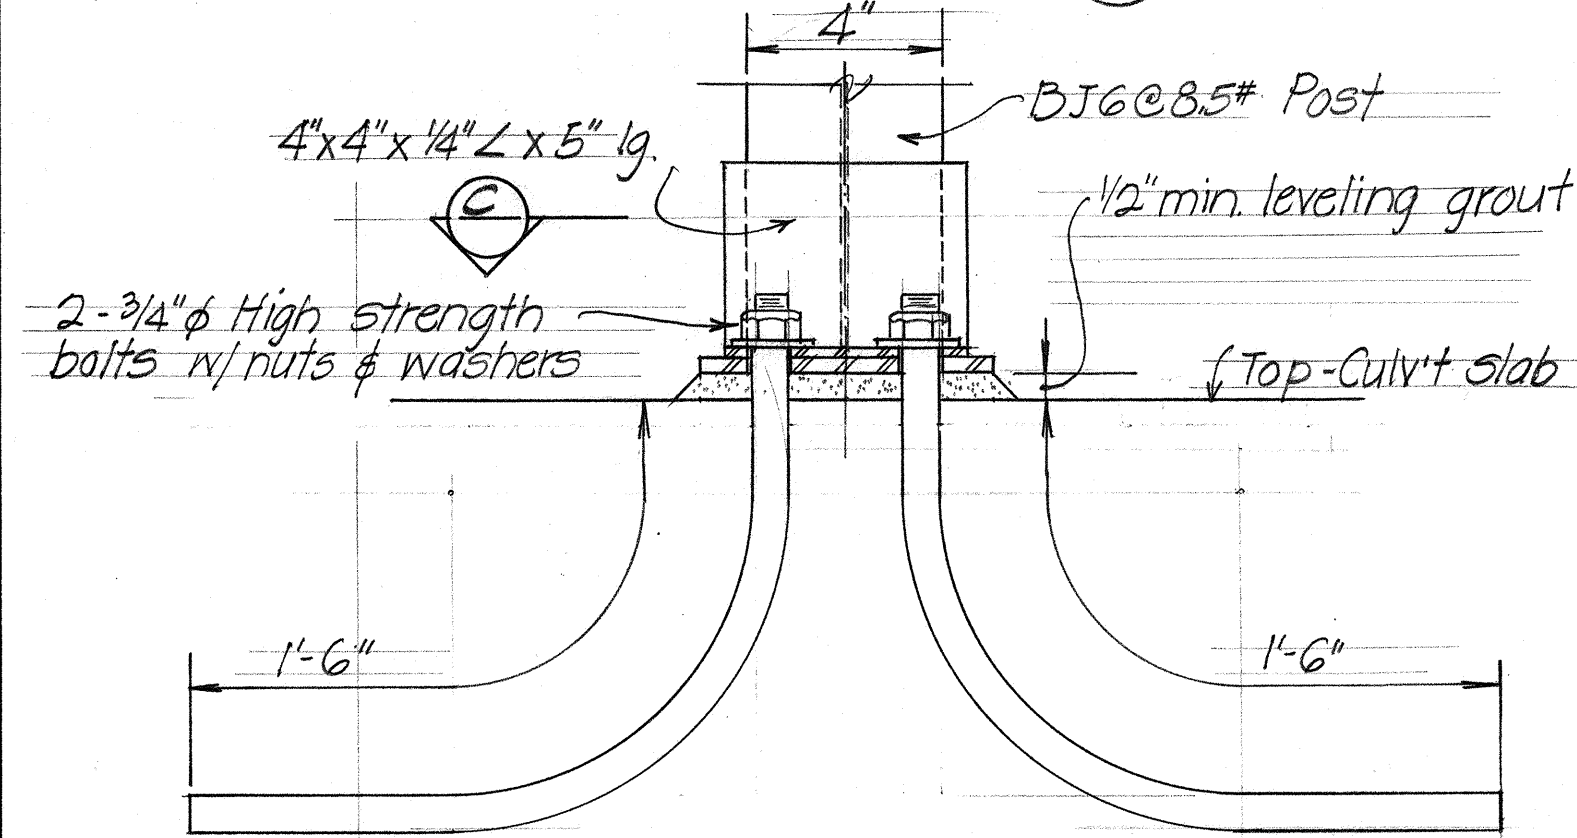

SECTION (B)

TYPICAL DETAIL FOR METAL GUARD
RAIL POST ON CONC. BOX CULVERT

Scale: $3'' = 1'-0''$

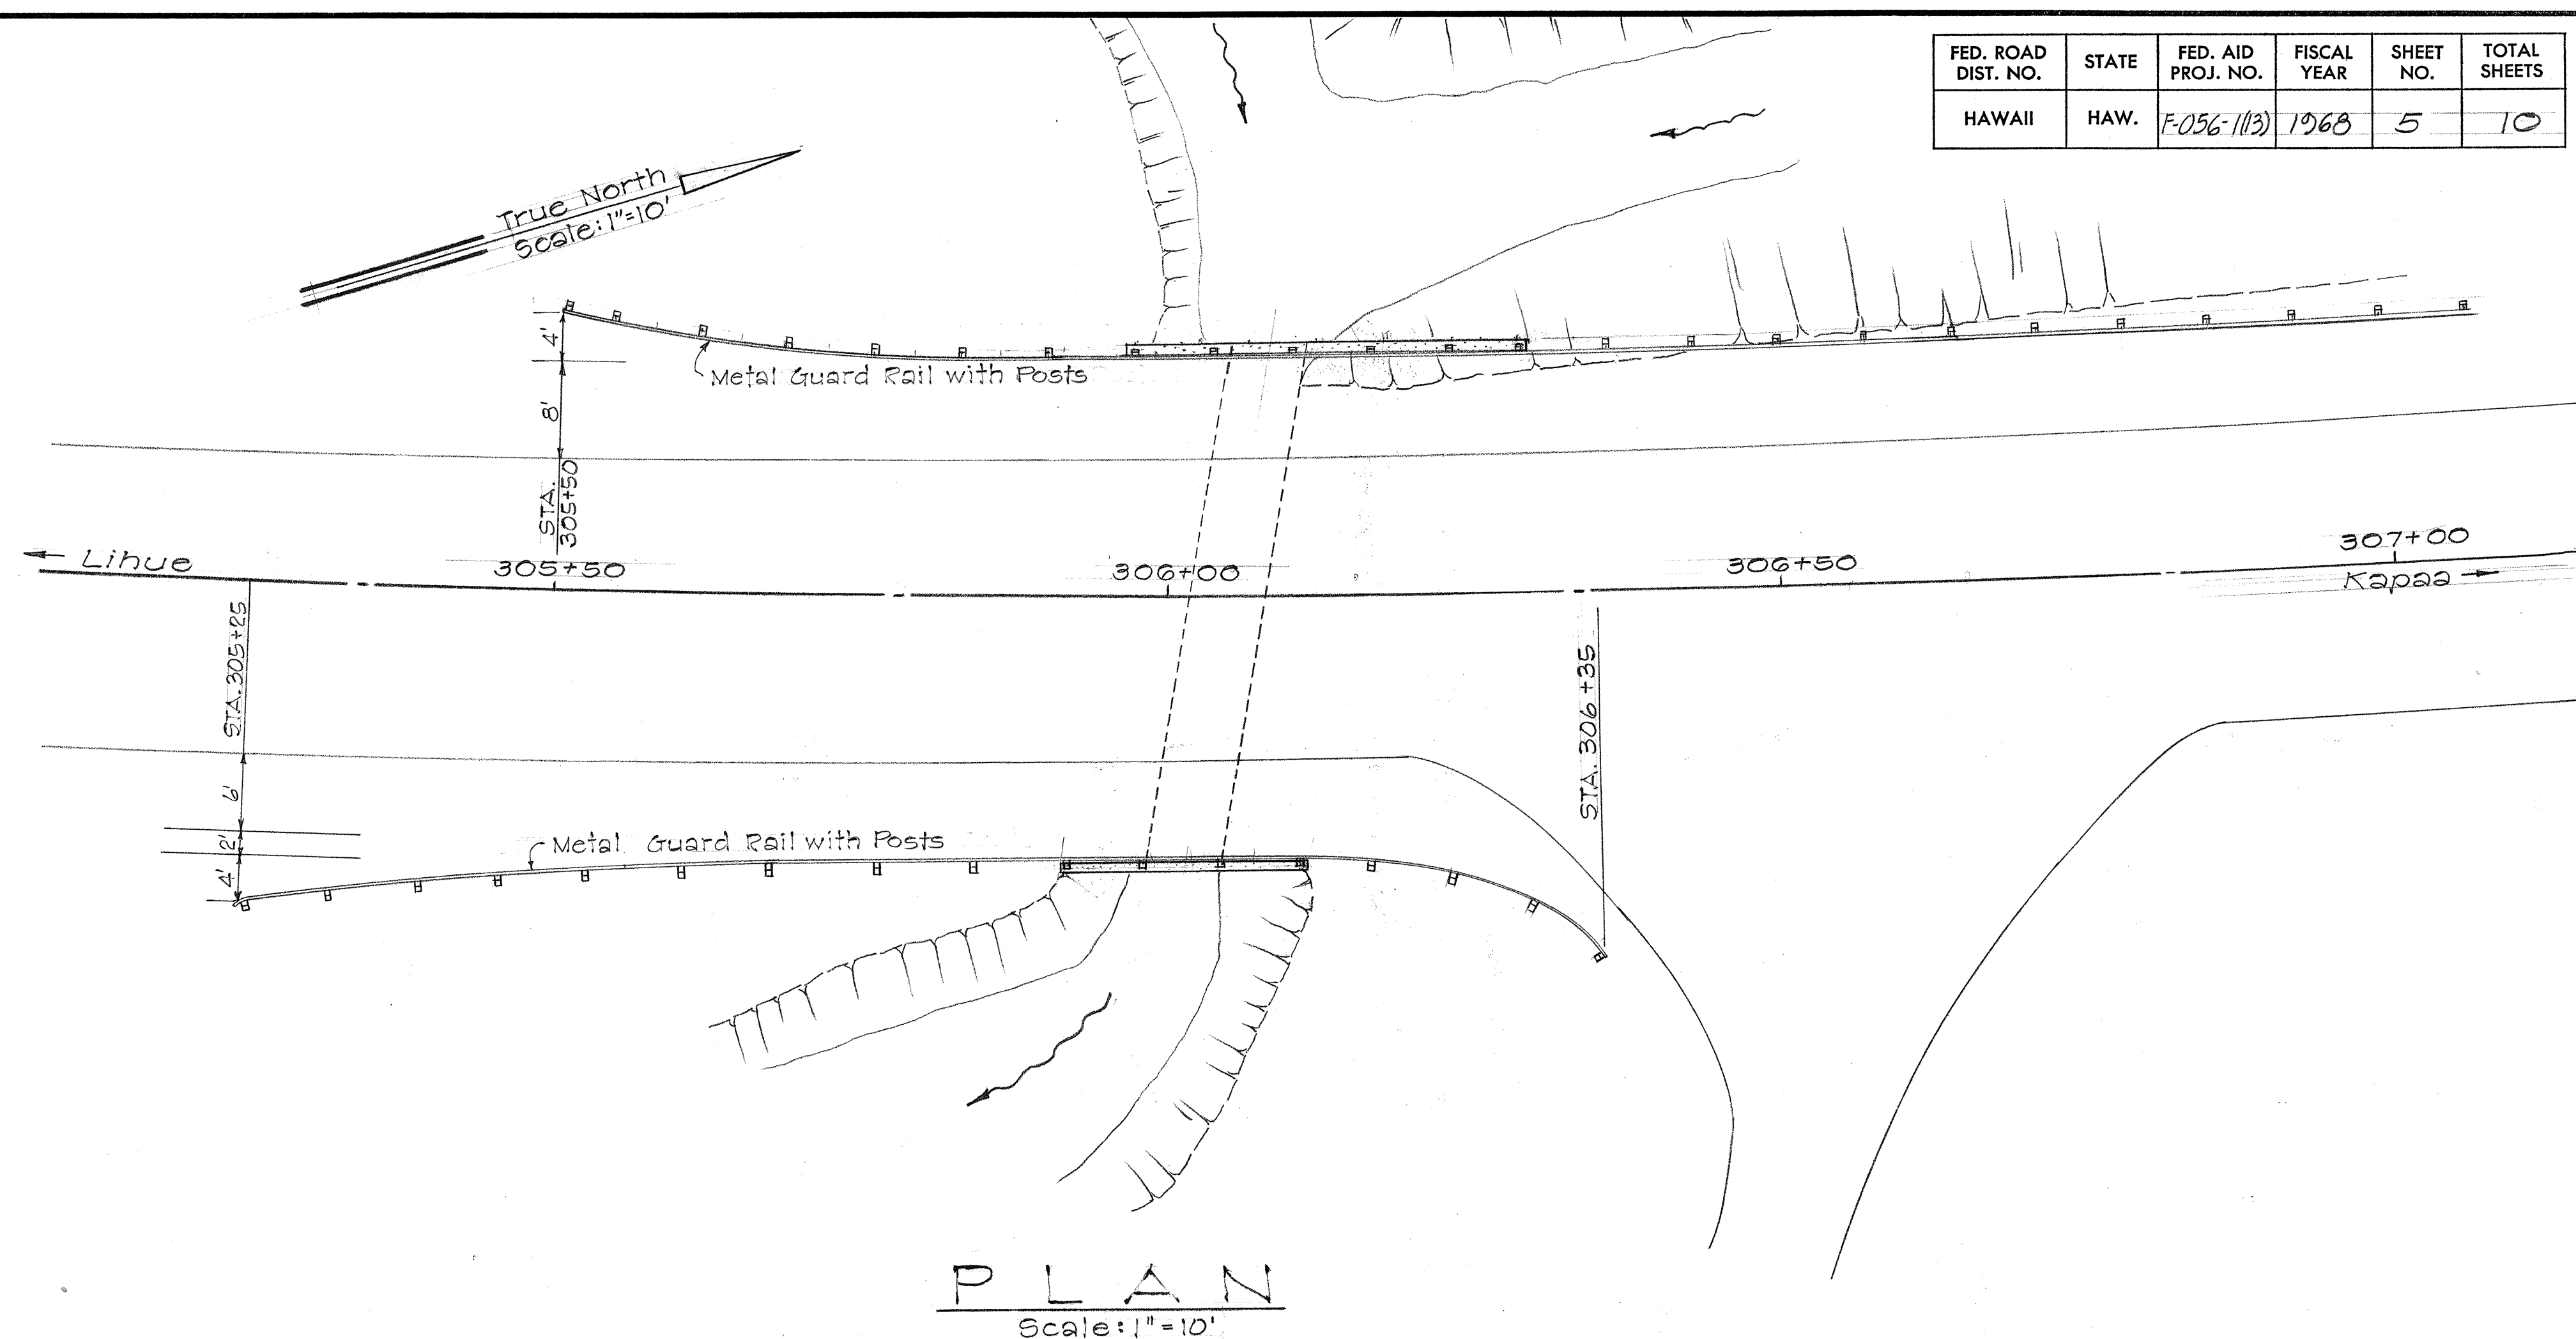

ORIGINAL PLAN	SURVEY PLOTTED BY _____	DATE _____
NOTE BOOK	DRAWN BY _____	" _____
	DESIGNED BY _____	" _____
	NOTED BY _____	" _____
	CHECKED BY _____	" _____
No. _____		

**STATE OF HAWAII
DEPARTMENT OF TRANSPORTATION
HIGHWAYS DIVISION**

EXISTING BOX CULV'T EXTENSION

STA. 306+05

KAUAI BELT RD

PROJ. N° F-056-1(13) SEPT. 1968

SHEET No. 2 OF 2 SHEETS