



FED. ROAD DIST. NO.	STATE	PROJ. NO.	FISCAL YEAR	SHEET NO.	TOTAL SHEETS
HAWAII	HAW.	56A-01-71	1970	4	5


1 CENTER LINES ON TWO - LANE RURAL ROADS AND CITY STREETS

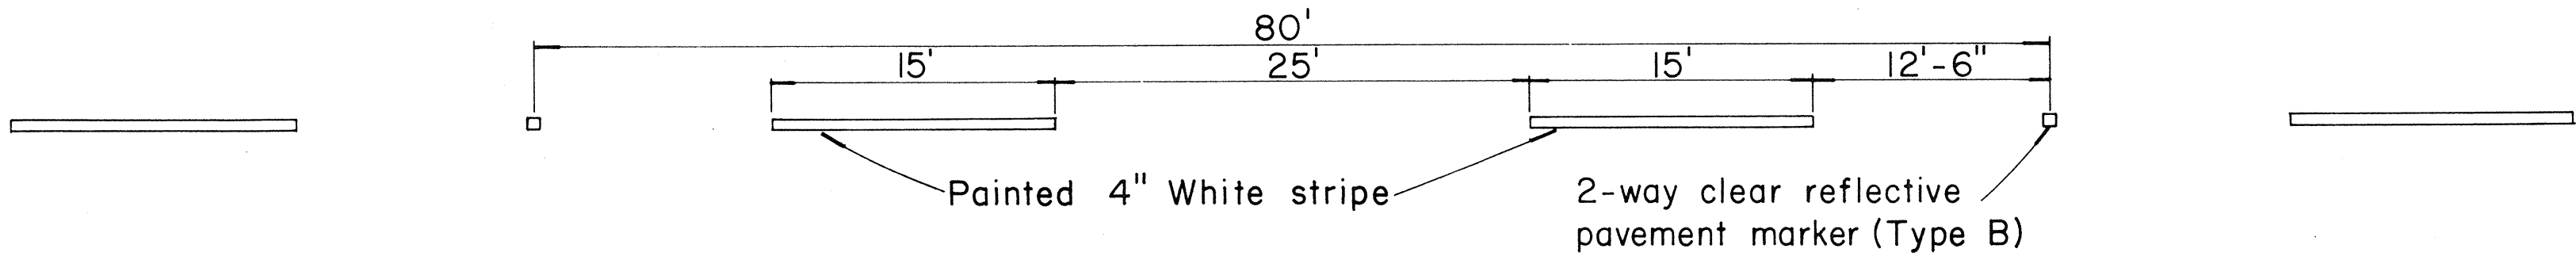


2 LANE LINES

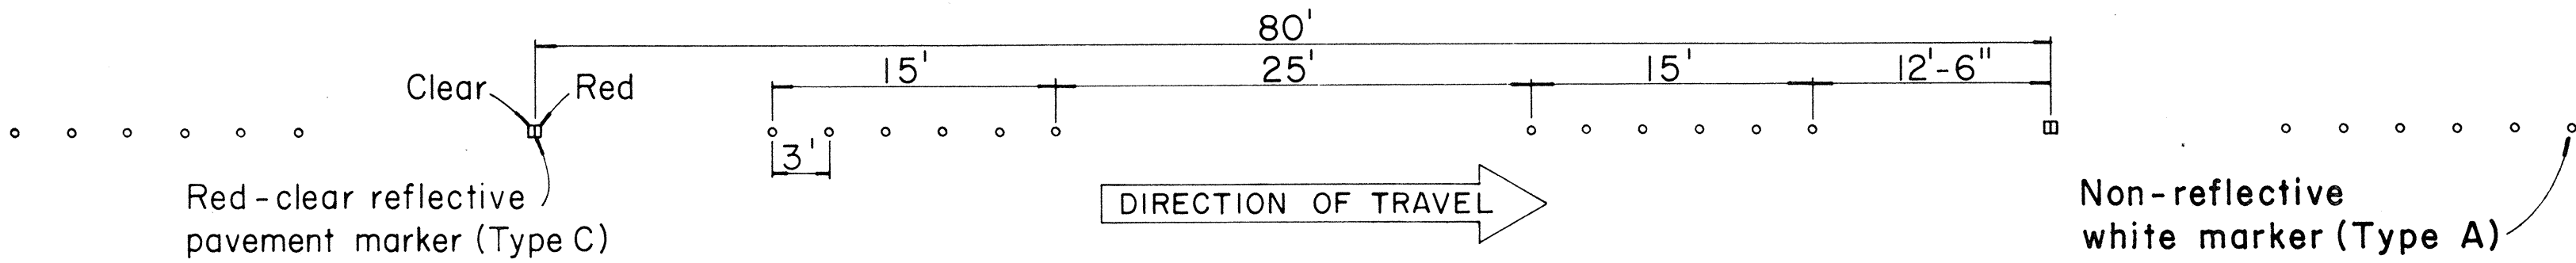



3 CHANNELIZING LINES

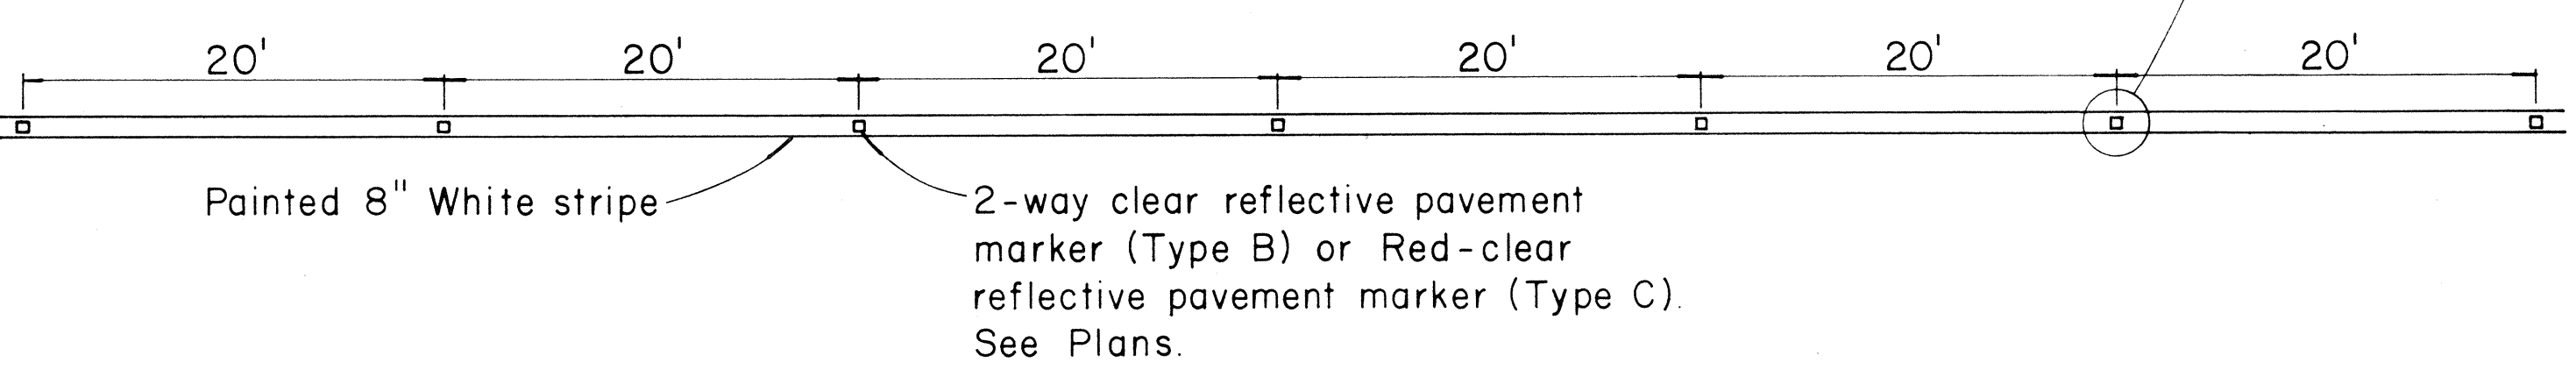

4 YELLOW DOUBLE CENTER LINES

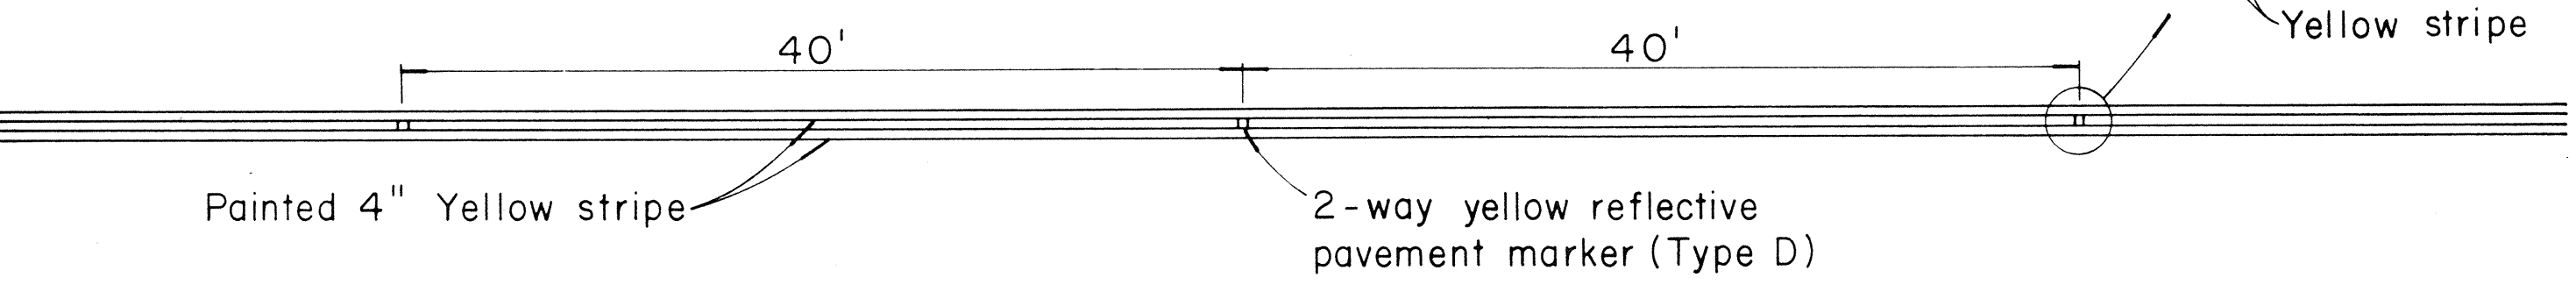

5 NO PASSING - PASSING ZONES ON TWO-LANE ROADS

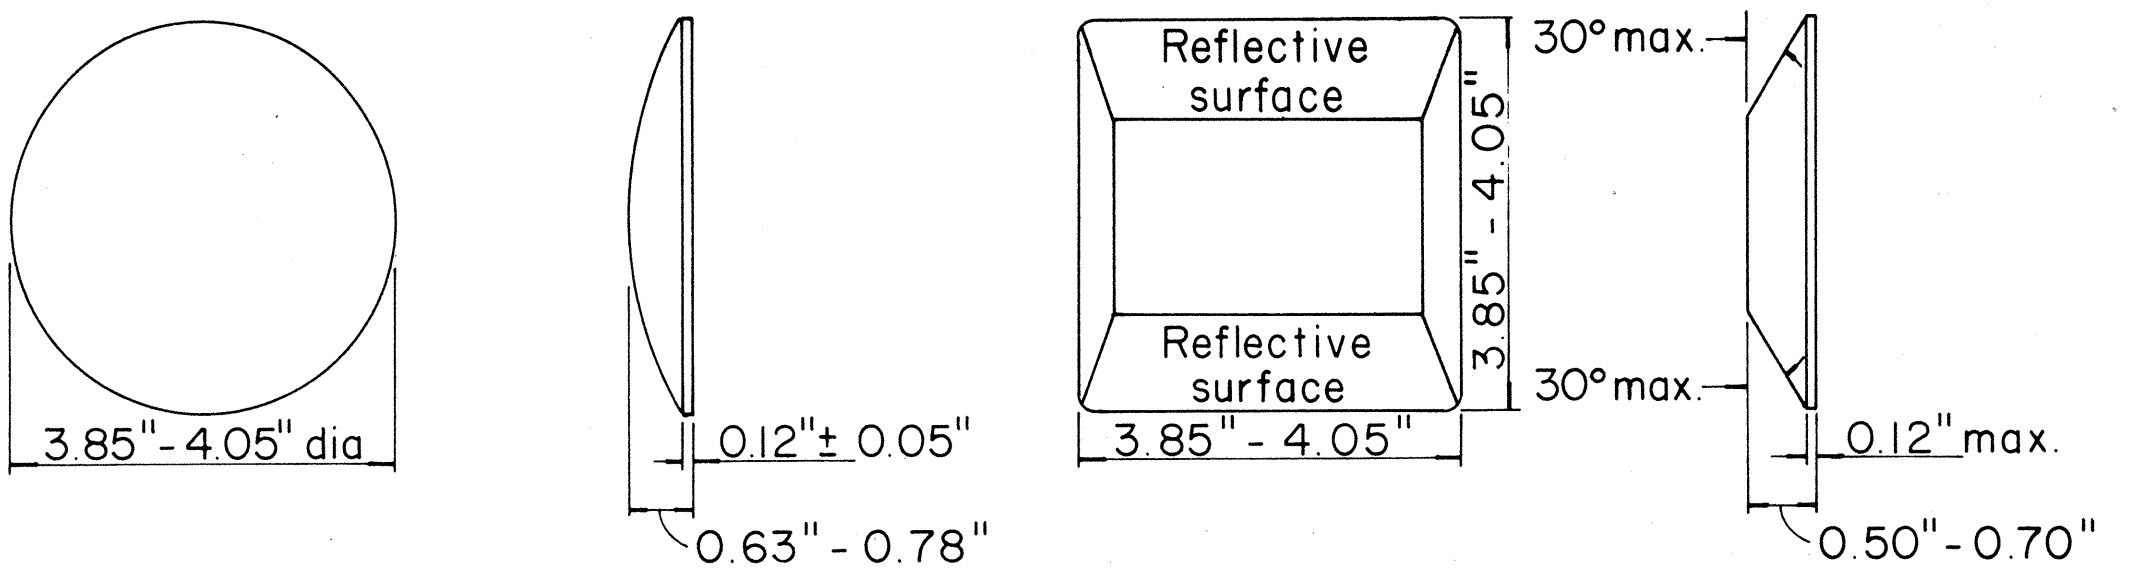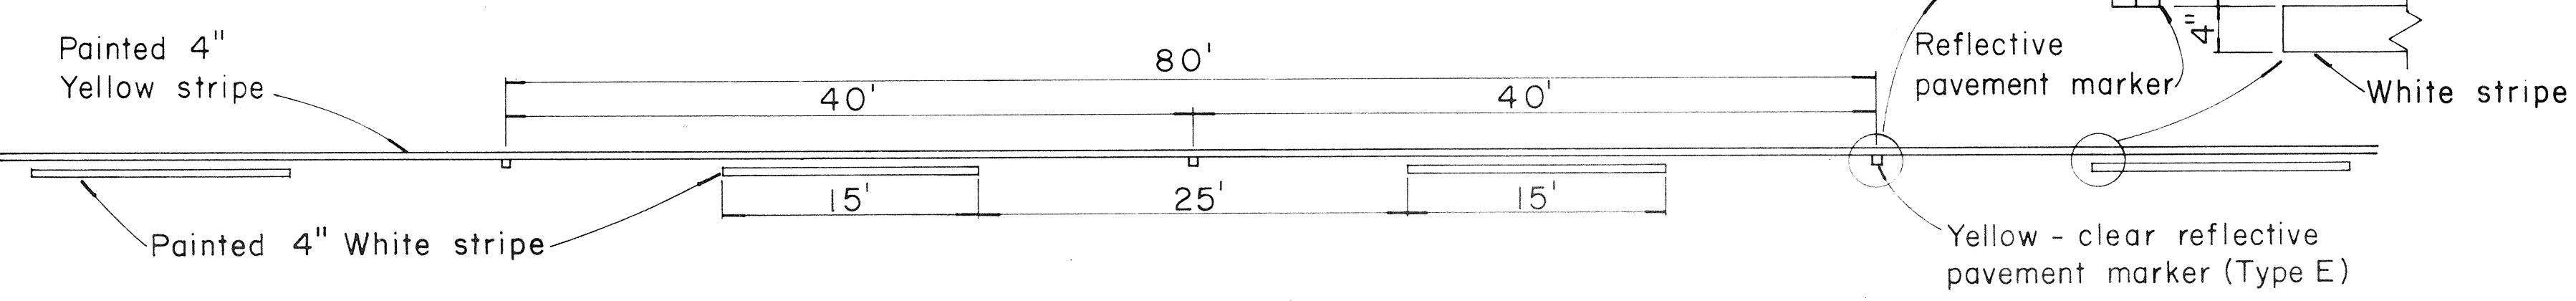


TYPE A
Non - reflective white marker

TYPE J
Non - reflective yellow marker

TYPE B
2 - way clear reflective surface

TYPE D
2 - way yellow reflective surface

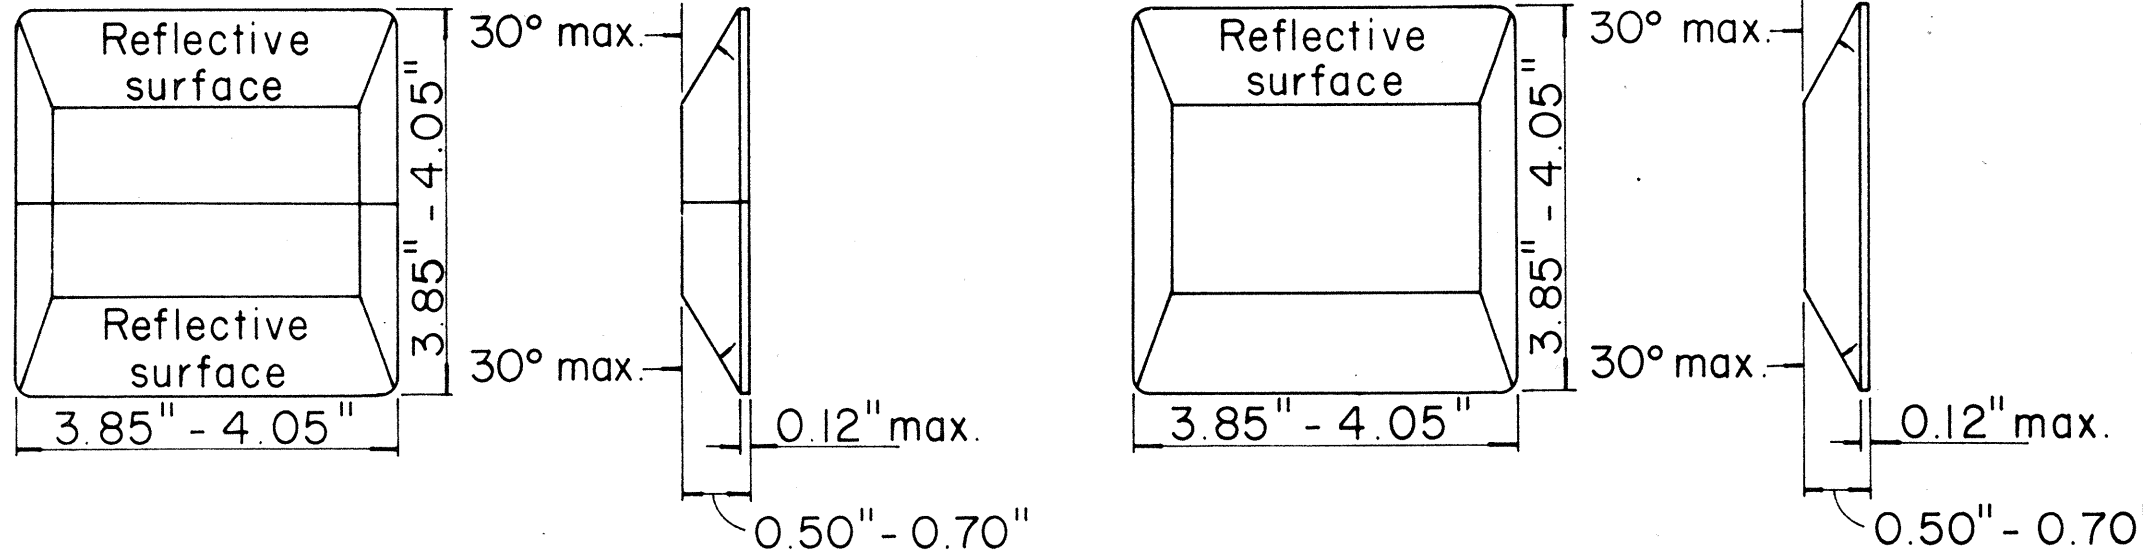

TYPE C
Red - clear reflective surface

TYPE E
Yellow - clear reflective surface


TYPE H
One - way yellow reflective surface

APPROVAL RECOMMENDED:
TRAFFIC ENGINEER
DATE 12/29/69

TYPE G
One - way clear reflective surface

APPROVED:
ASSISTANT CHIEF, ENGINEERING
DATE 12-30-69

6 MEDIAN NOSE DELINEATION

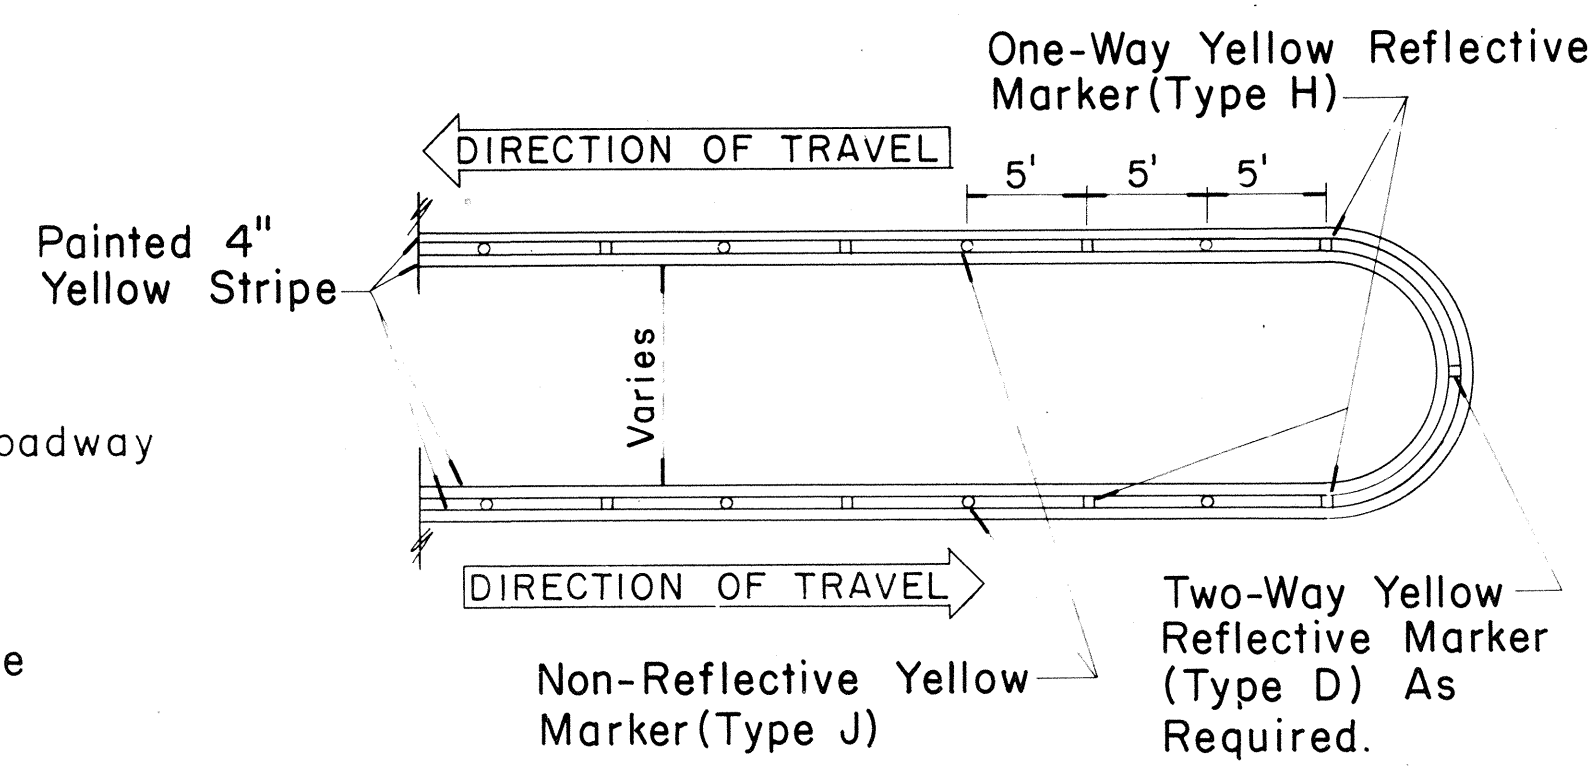

NOTE
Painted stripes to be done by State forces.

NO.	REVISION	APPROVED BY	DATE

STATE OF HAWAII
DEPARTMENT OF TRANSPORTATION
HIGHWAYS DIVISION


STANDARD DETAILS
RAISED PAVEMENT MARKERS

Not to Scale
Sept., 1967


SHEET No. 1 OF 2 SHEETS DT 300

SURVEY PLOTTED BY	DATE
DESIGNED BY	
TRACED BY	
QUANTITIES BY	
CHECKED BY	
ORIGINAL PLAN	
NOTE BOOK	
No.	


FED. ROAD DIST. NO.	STATE	PROJ. NO.	FISCAL YEAR	SHEET NO.	TOTAL SHEETS
HAWAII	HAW.	56A-01-71	1970	5	5

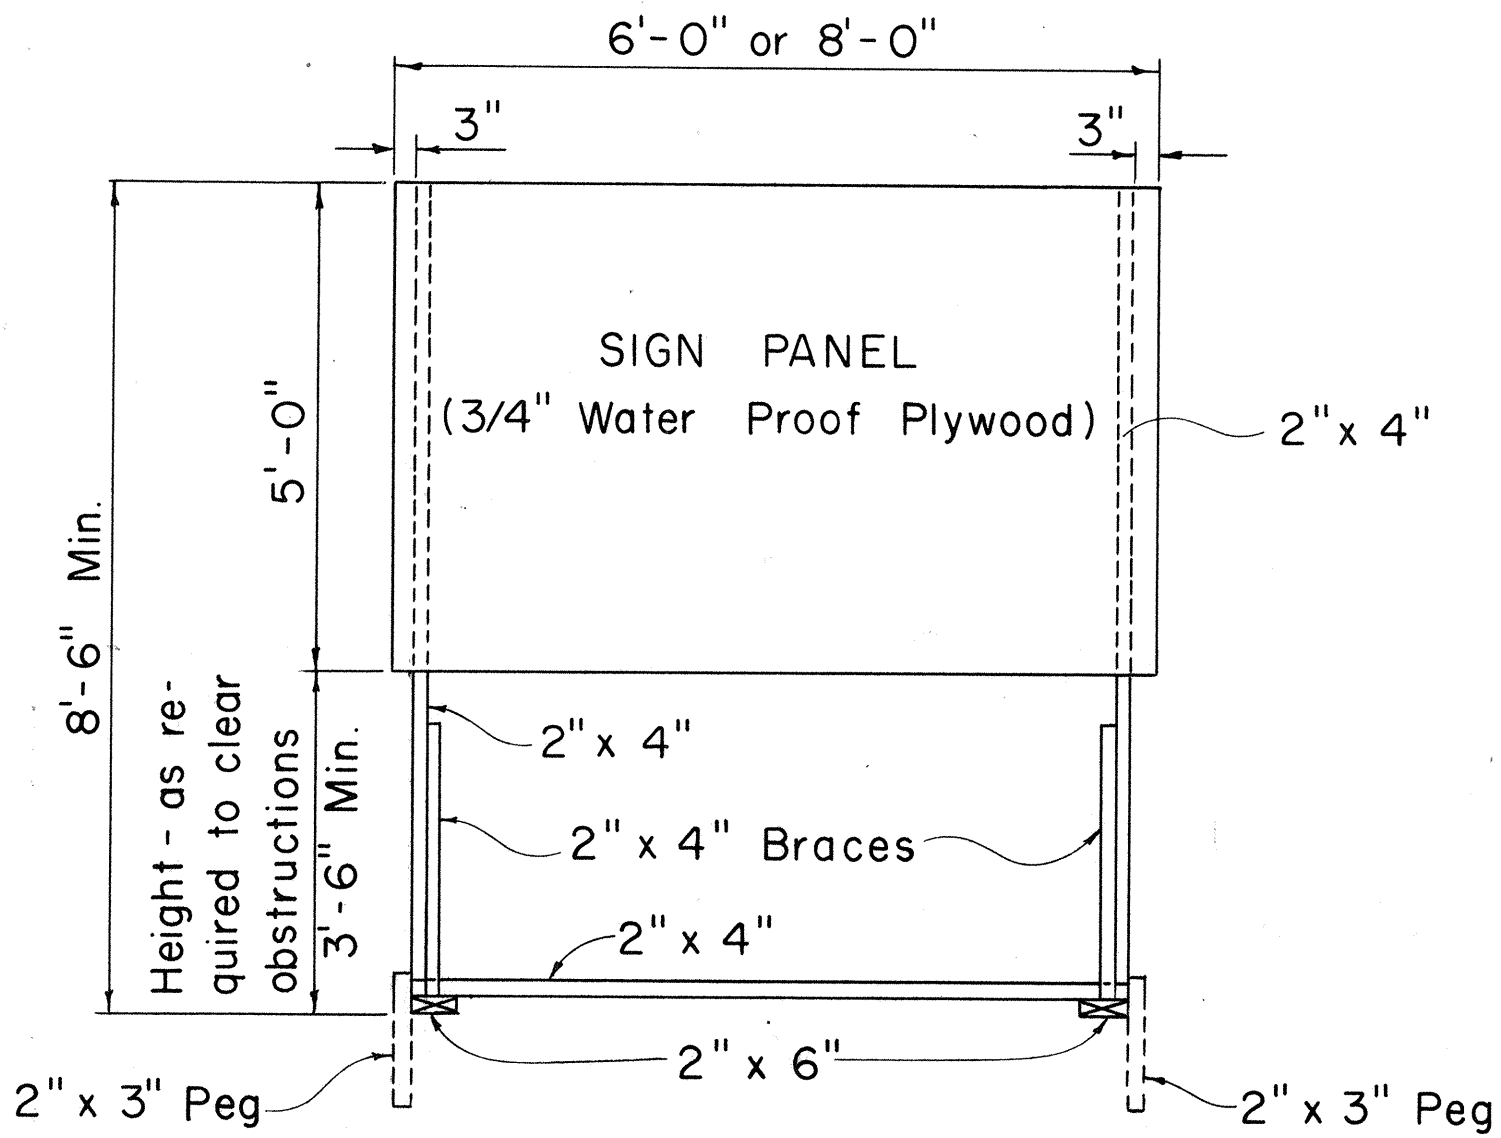

FRONT VIEW
Scale: 1/2" = 1'-0"

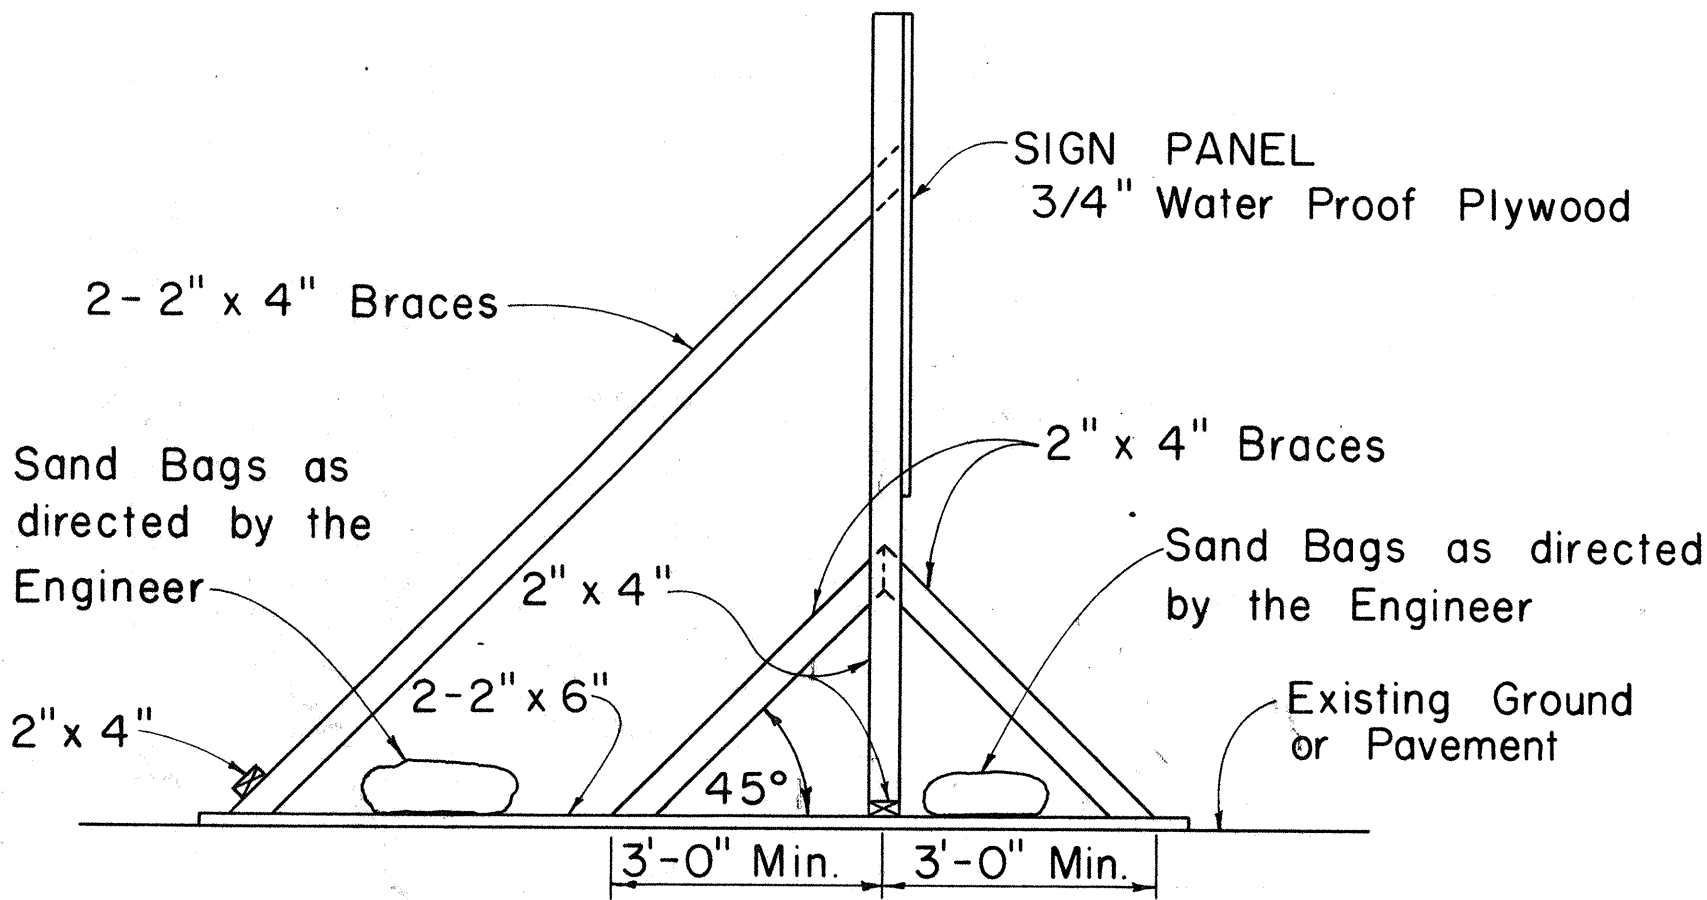


SIDE VIEW
(SIGN SUPPORT AND FRAME WEIGHTED DOWN)
Scale: 1/2" = 1'-0"

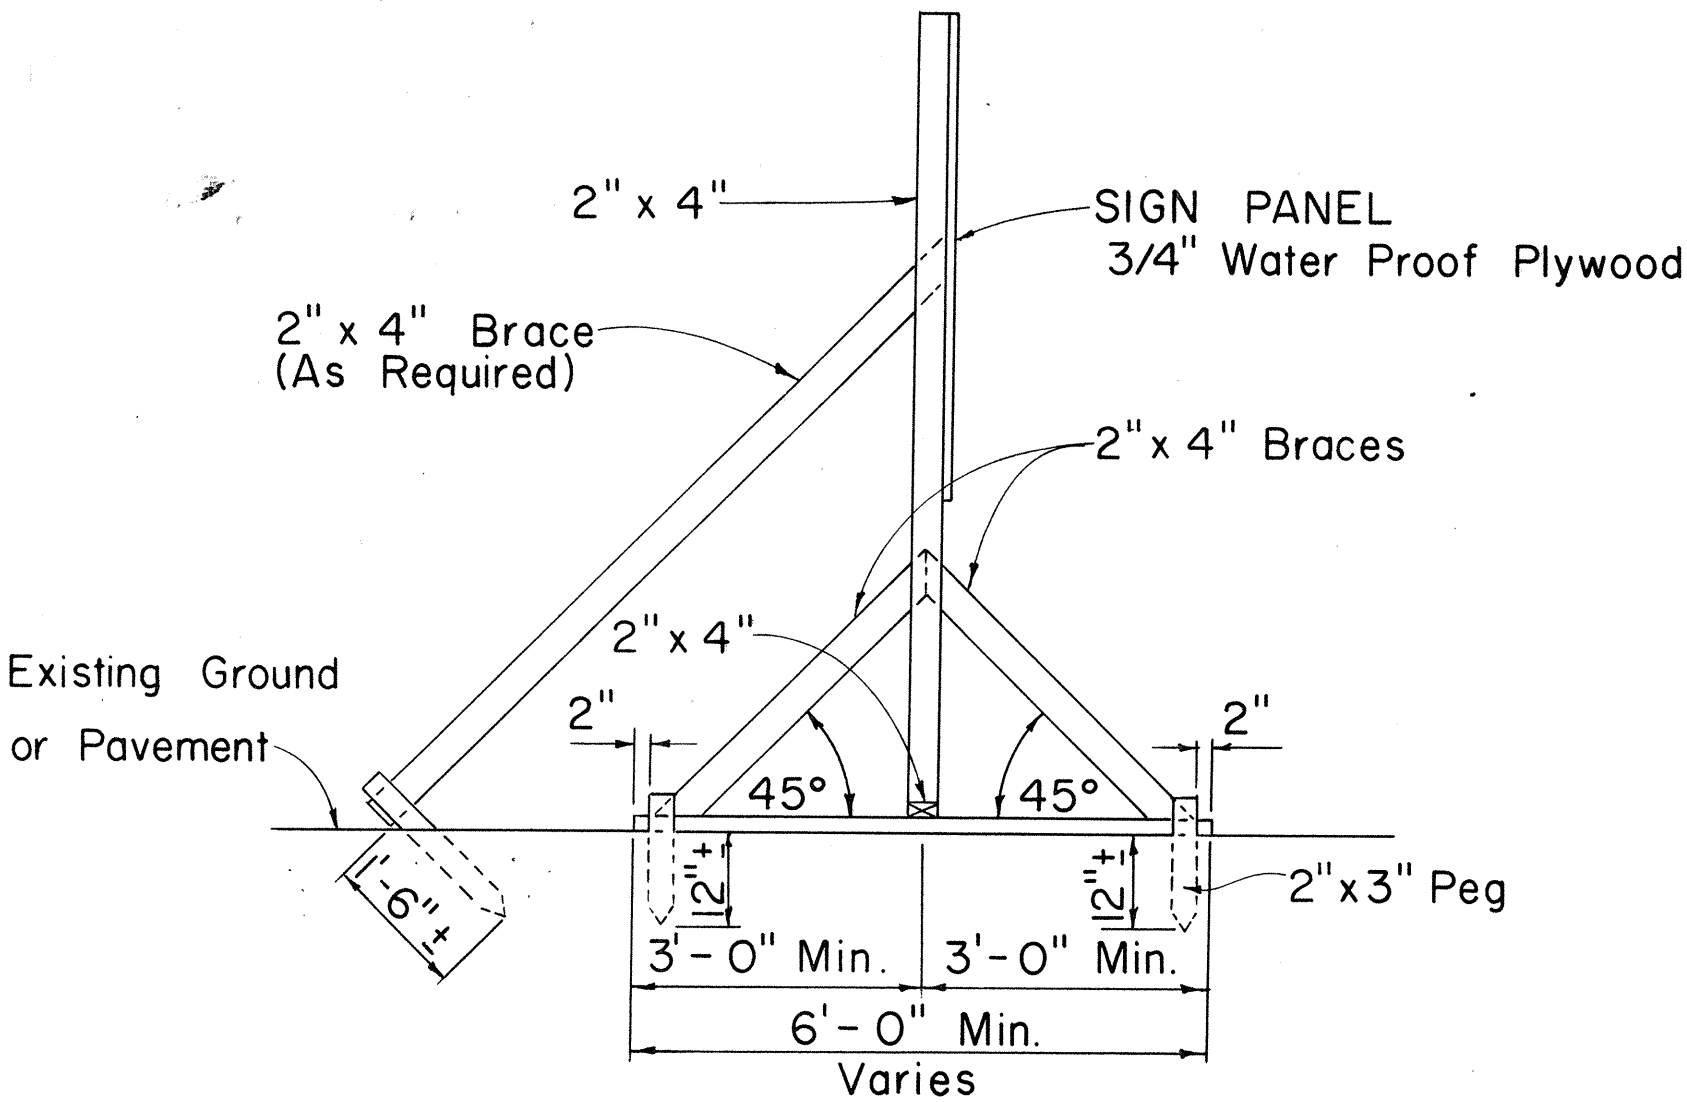

SIDE VIEW
(SIGN SUPPORT AND FRAME ANCHORED IN GROUND)
Scale: 1/2" = 1'-0"

SIGN SUPPORT AND FRAME
Scale: As Shown

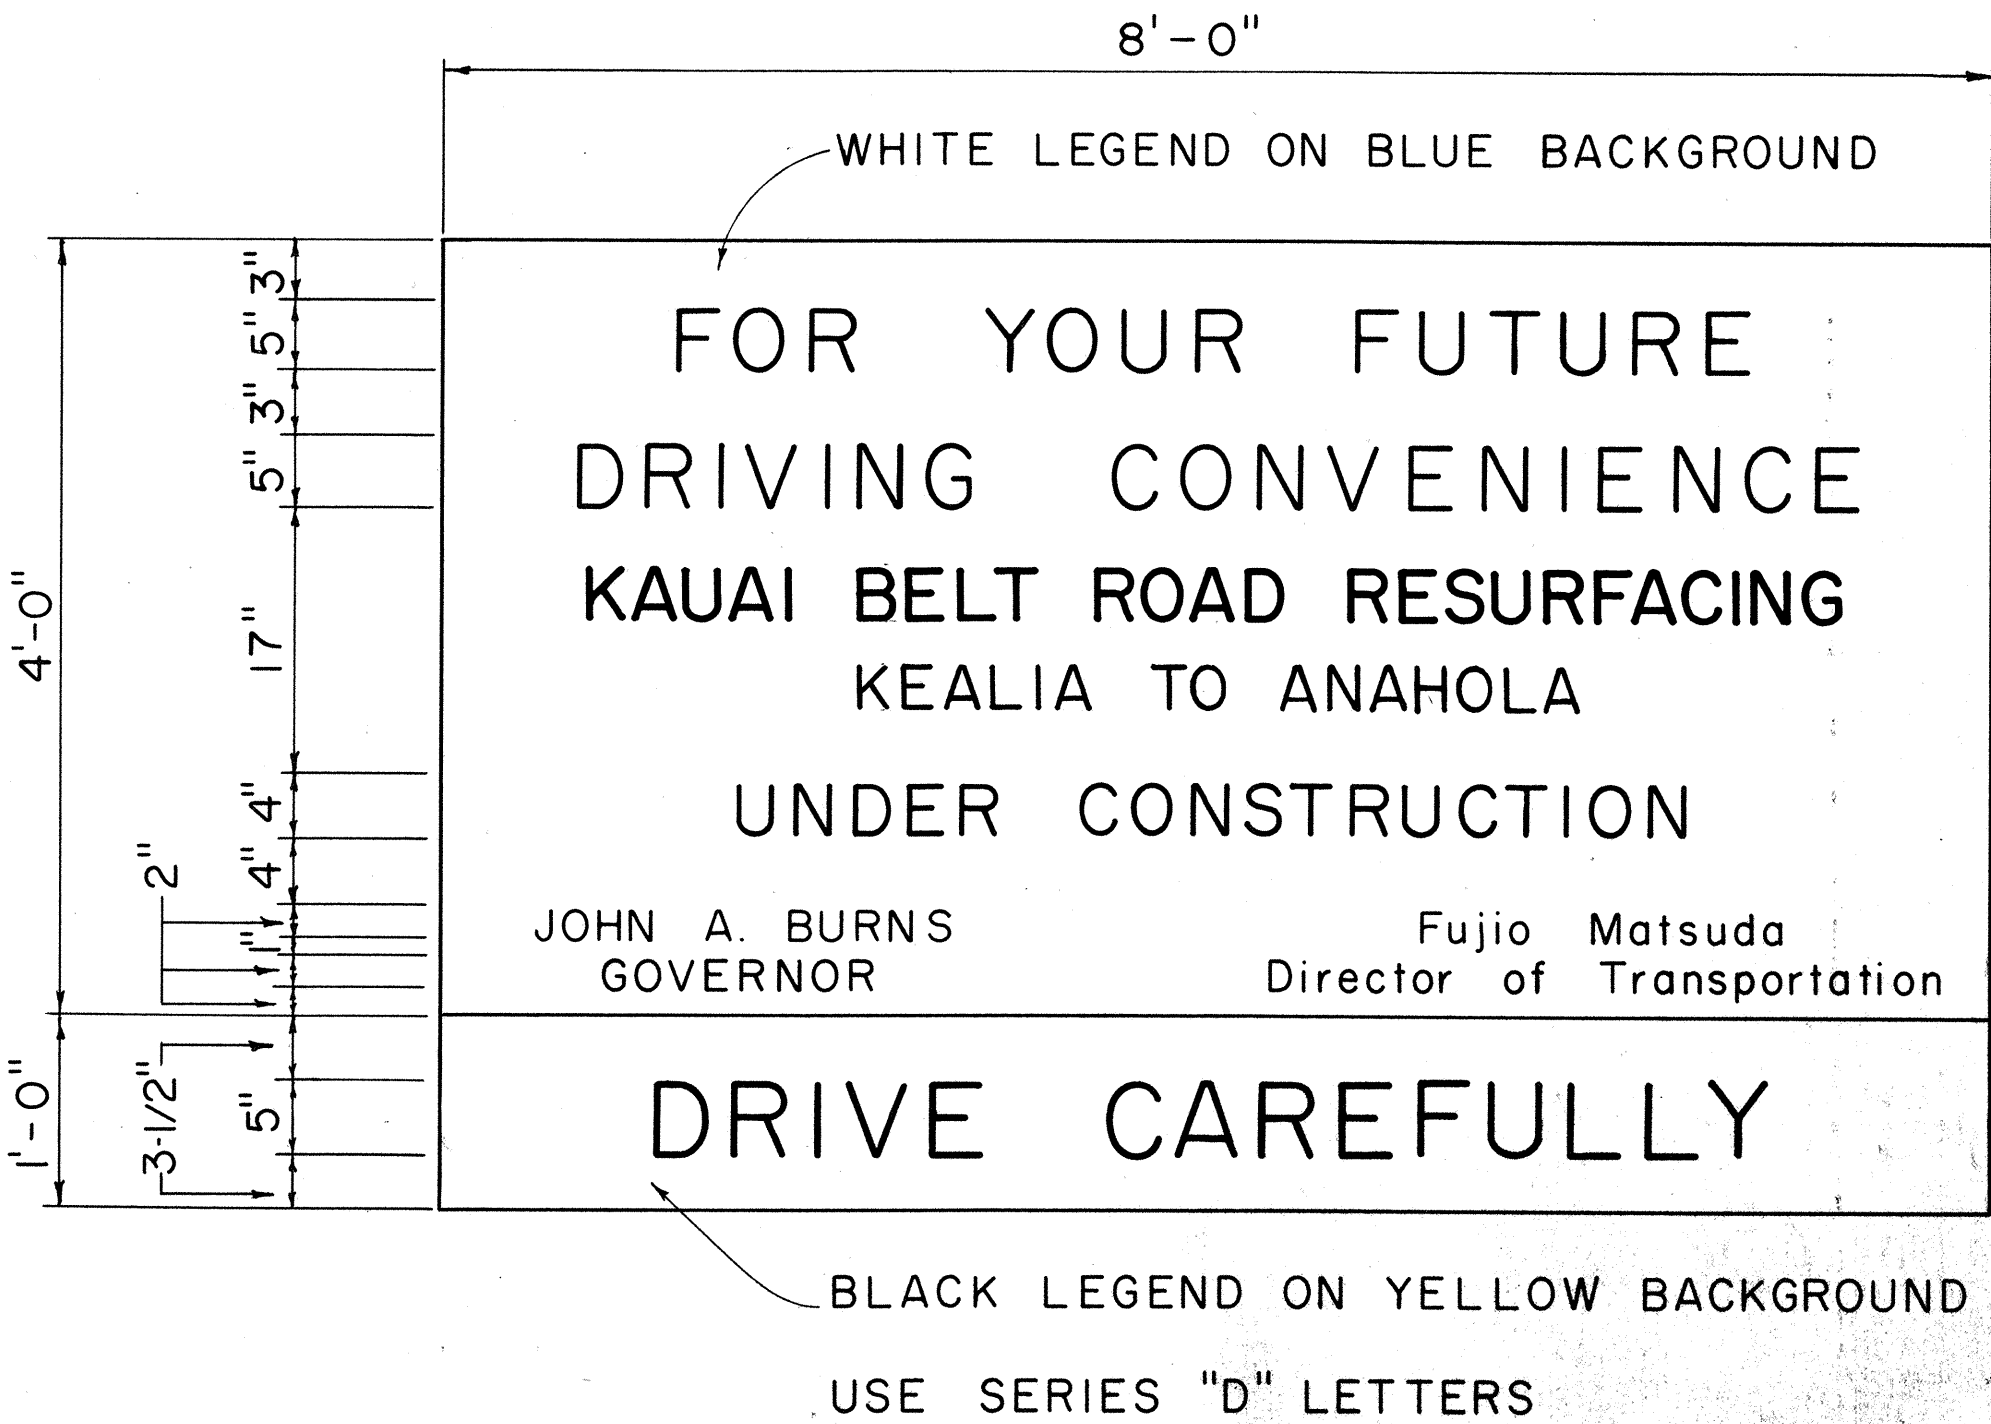

GENERAL NOTES

1. The sign panels will be constructed by the State and will be available for pick up by the Contractor from the State Highway Maintenance Yard.
2. The Contractor shall construct the sign supports and frames and install the sign panels at the locations shown on the plans and as ordered by the Engineer.
3. At the end of construction the Contractor shall remove the sign panels and return it to the State Highway Maintenance Yard. Sign supports and frames shall be removed and cleared from the project site.

STATE OF HAWAII
DEPARTMENT OF TRANSPORTATION
HIGHWAYS DIVISION

TYPICAL DETAILS

PROJECT INFORMATION SIGN

Scale: As Shown
SHEET No. 2 OF 2 SHEETS

5

DESIGNED BY	DATE
DRAWN BY	
CHECKED BY	
NOTED BY	
ORIGINAL	