




FED. ROAD DIST. NO.	STATE	PROJ. NO.	FISCAL YEAR	SHEET NO.	TOTAL SHEETS
HAWAII	HAW.	56C-01-71	1971	3	5

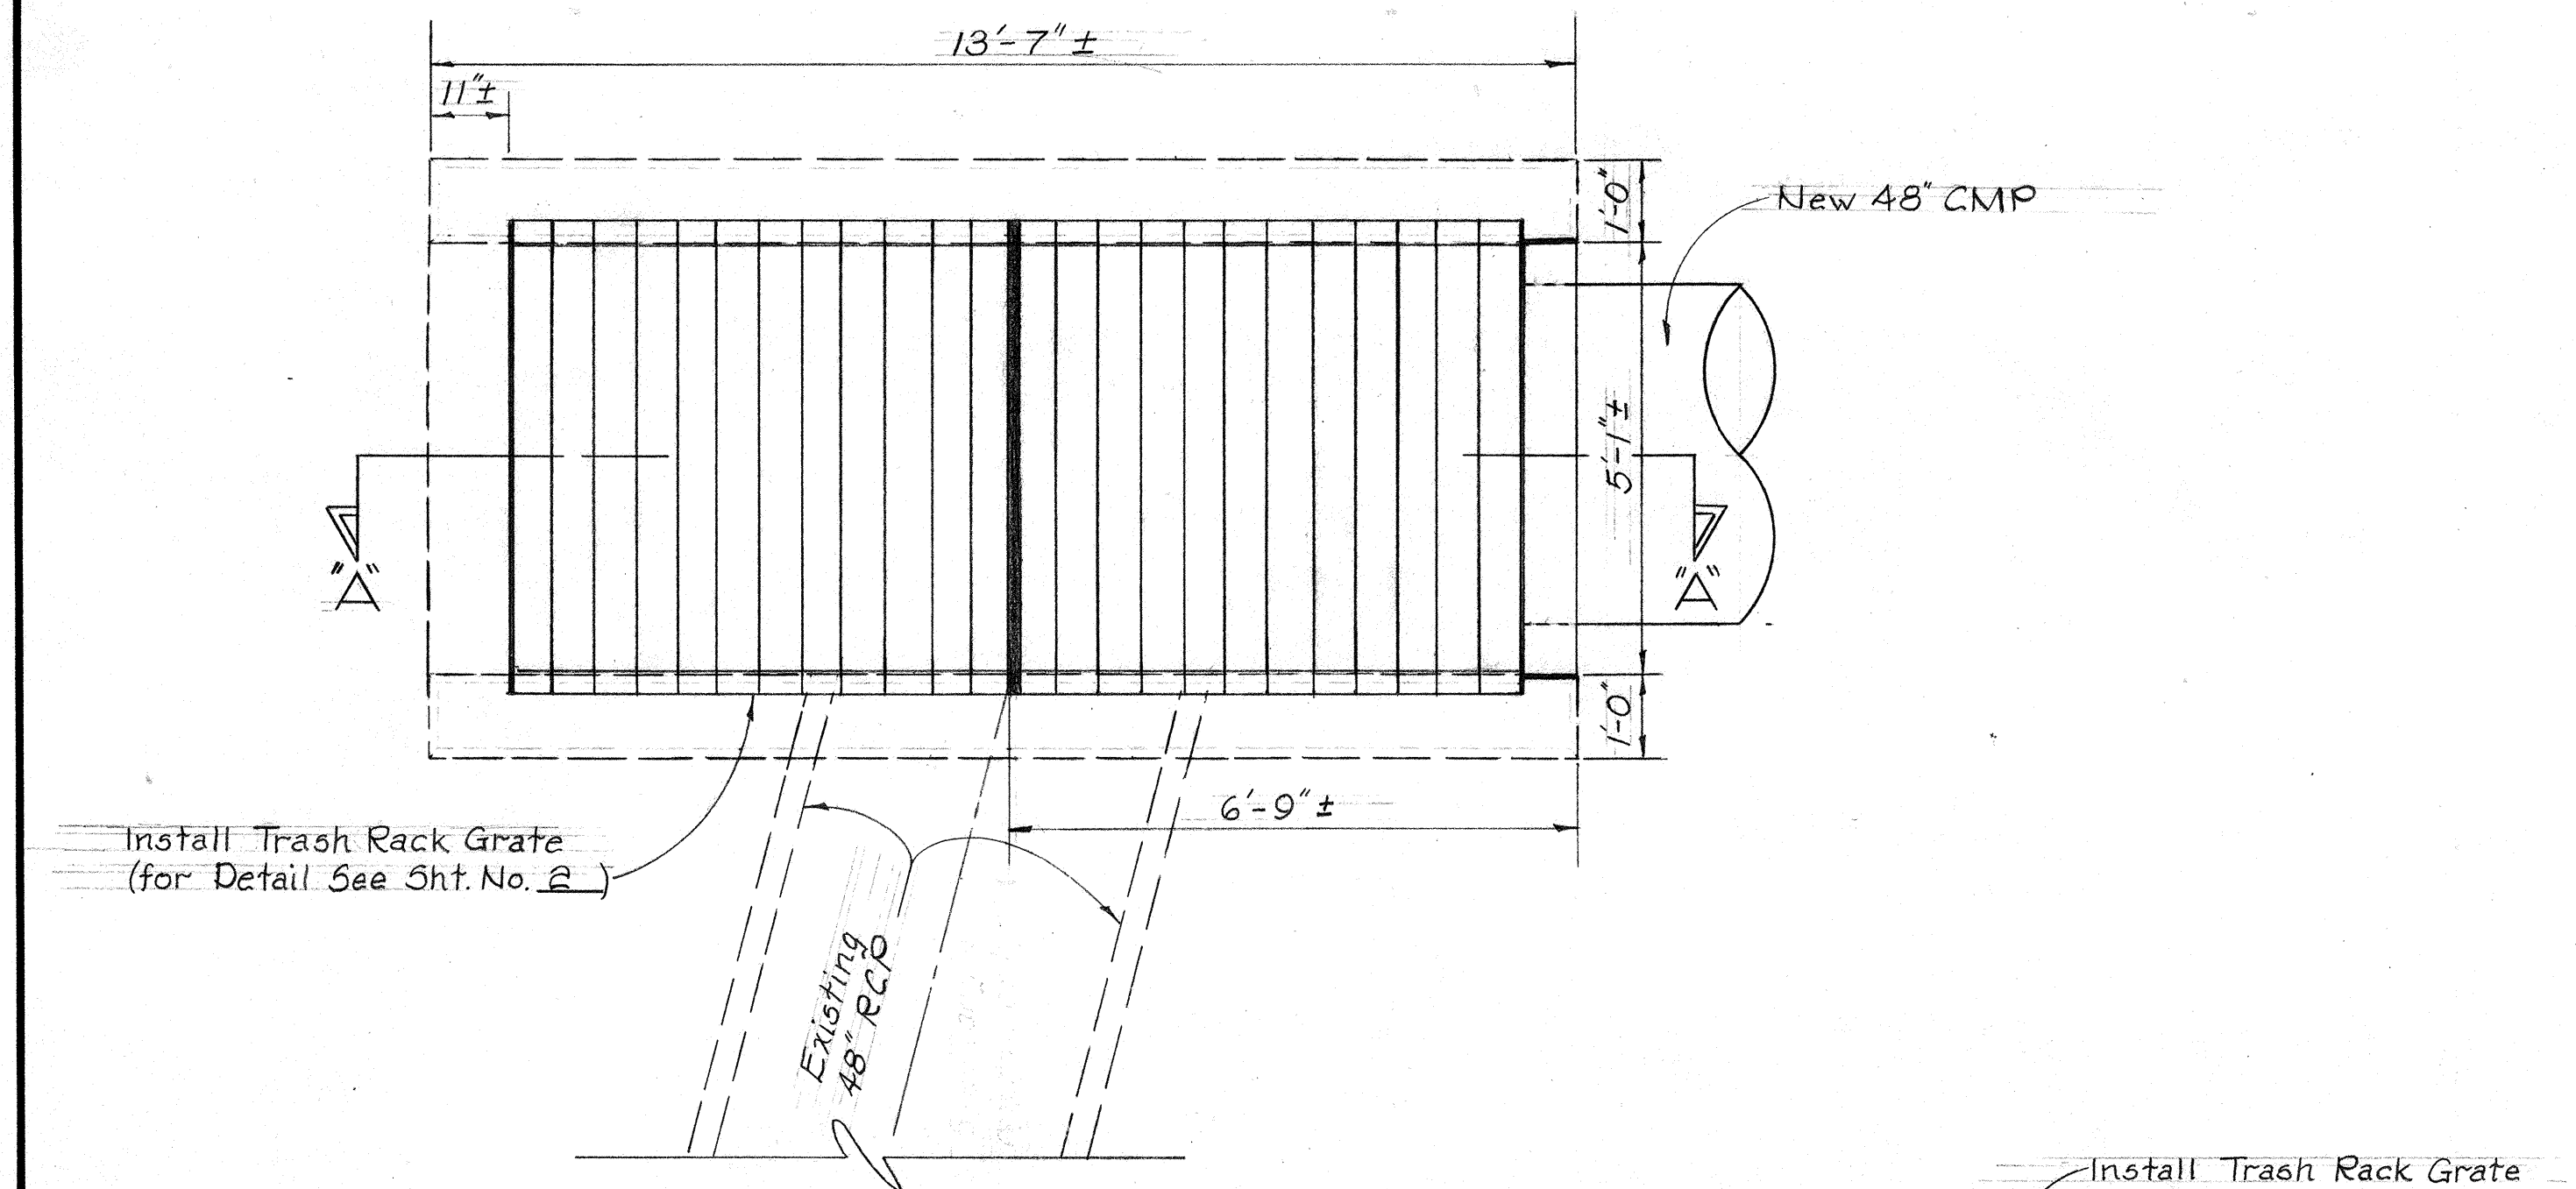

PLAN
Scale: 1/2" = 1'-0"

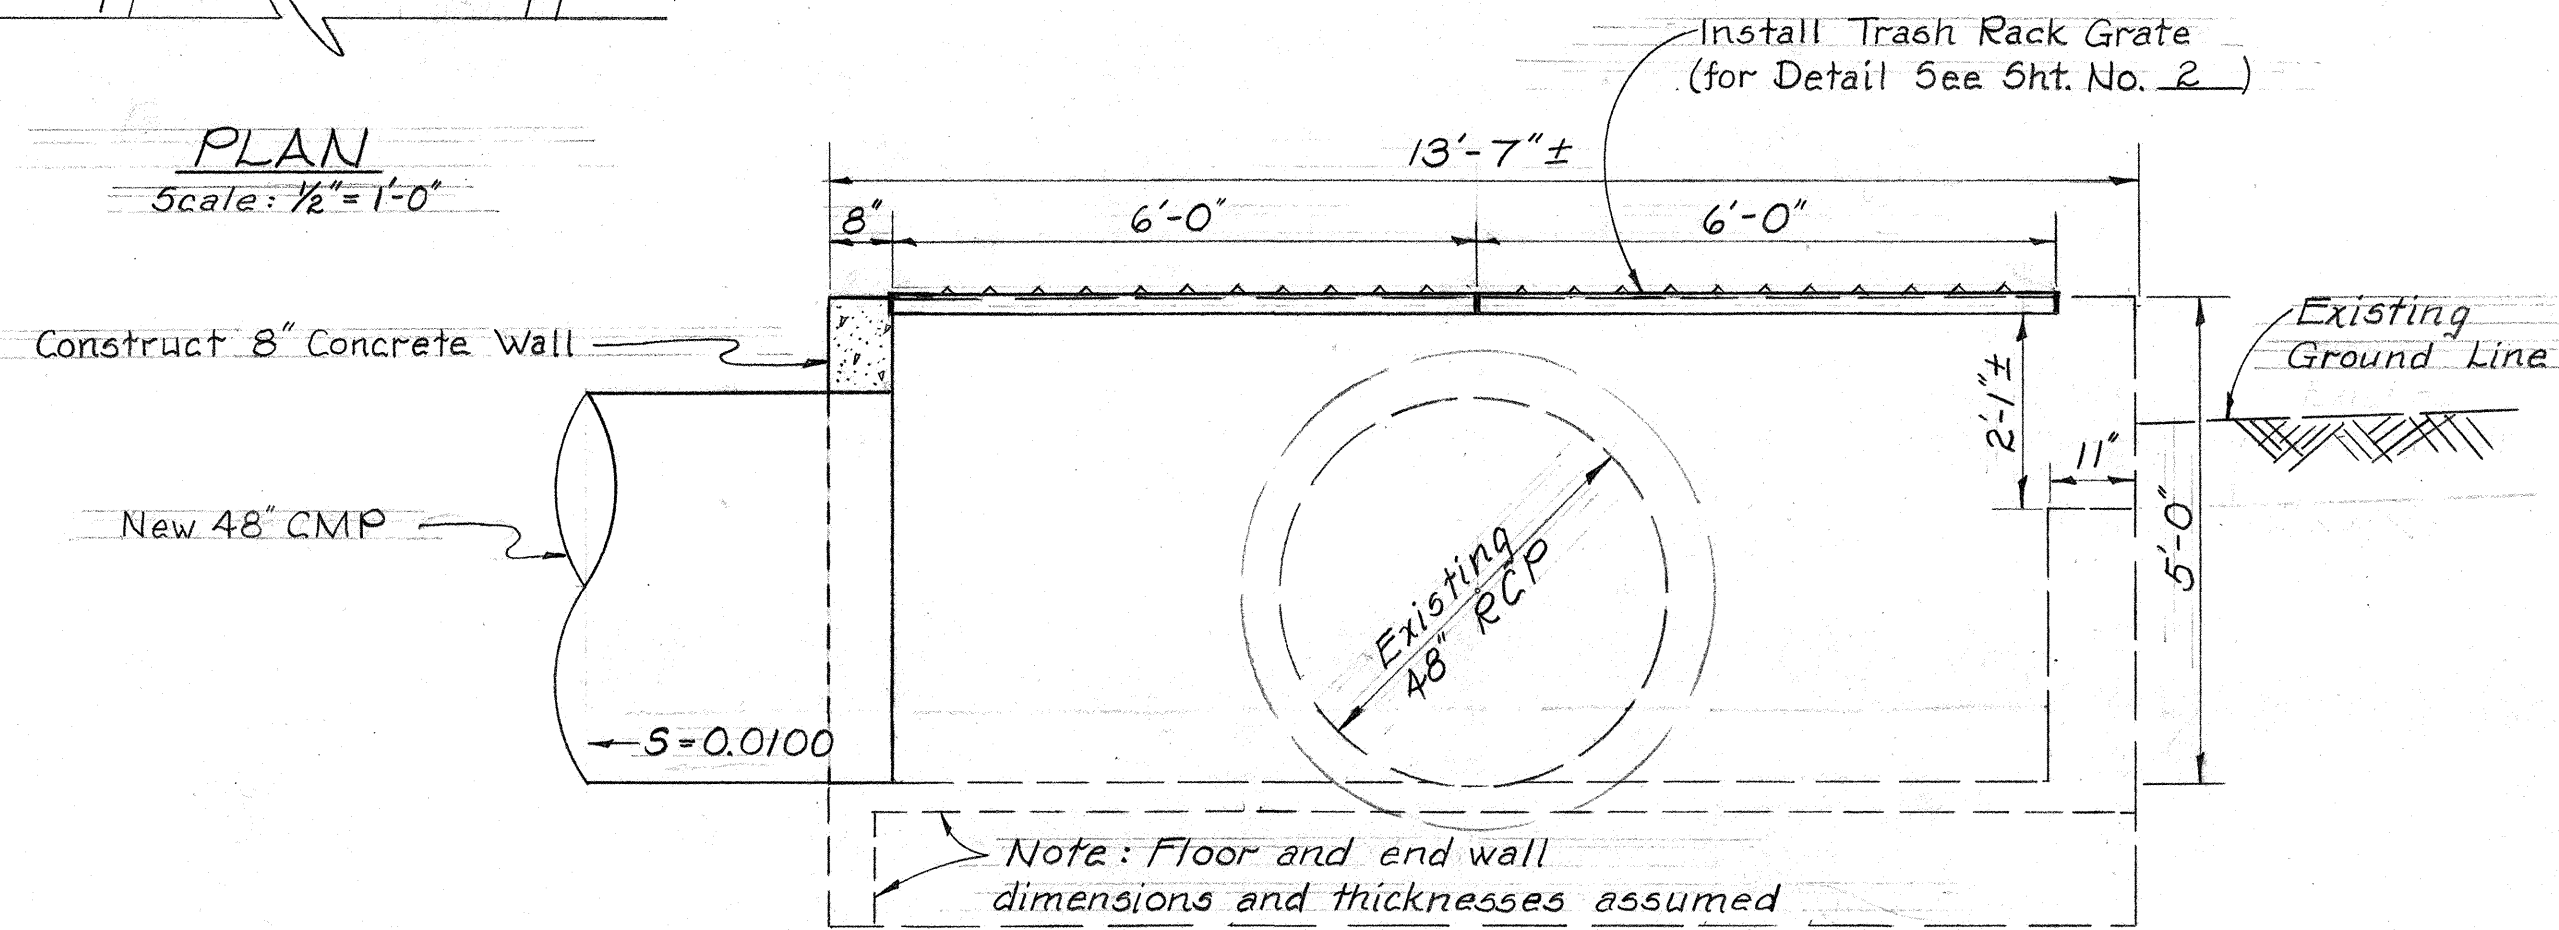


SECTION "A-A"
Scale: 1/2" = 1'-0"

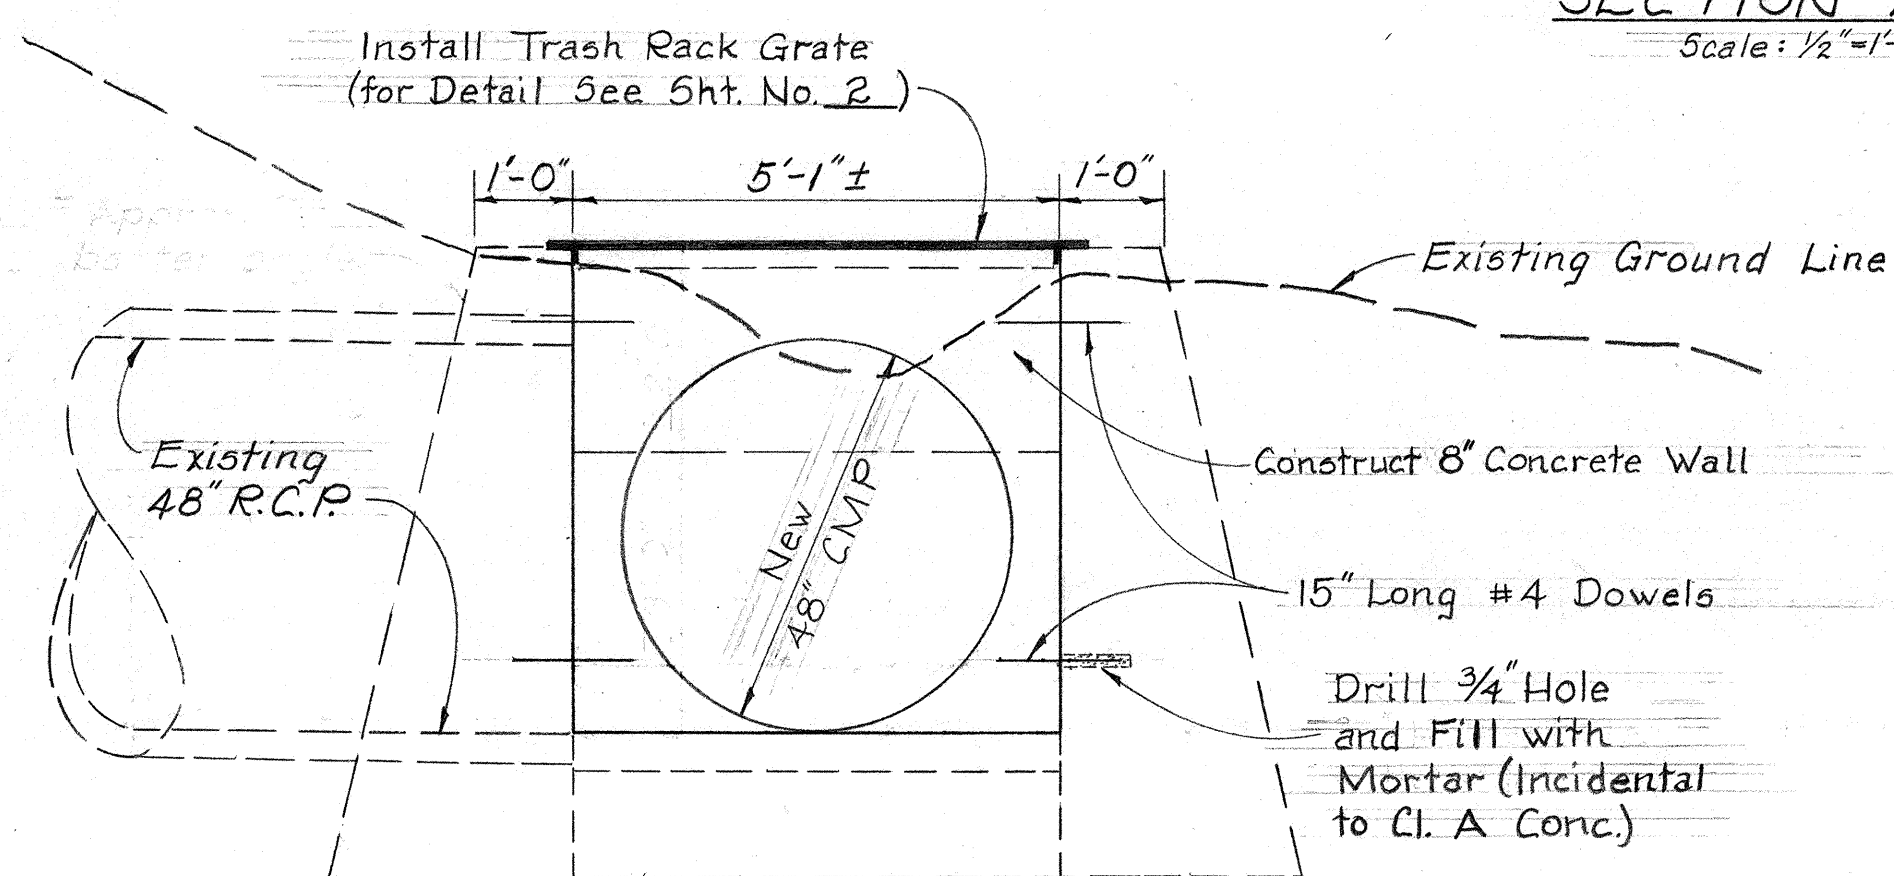


SIDE ELEVATION
Scale: 1/2" = 1'-0"


DETAIL OF CDI
AT STA. 88+26 ± LT.
Scale: 1/2" = 1'-0"

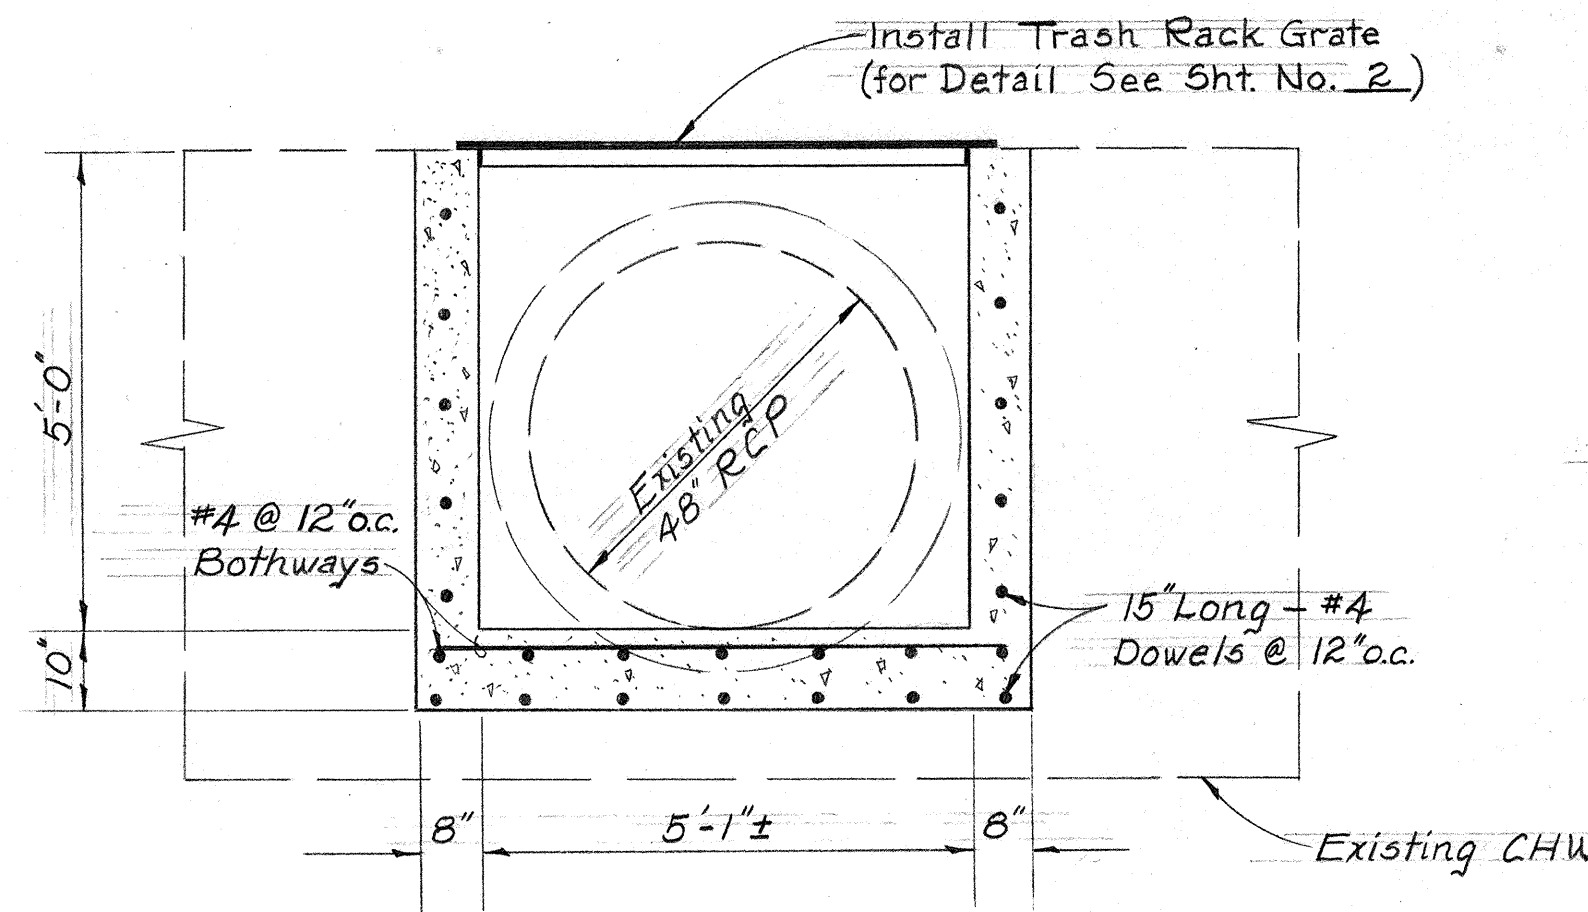


SECTION "C-C"
Scale: 1/2" = 1'-0"

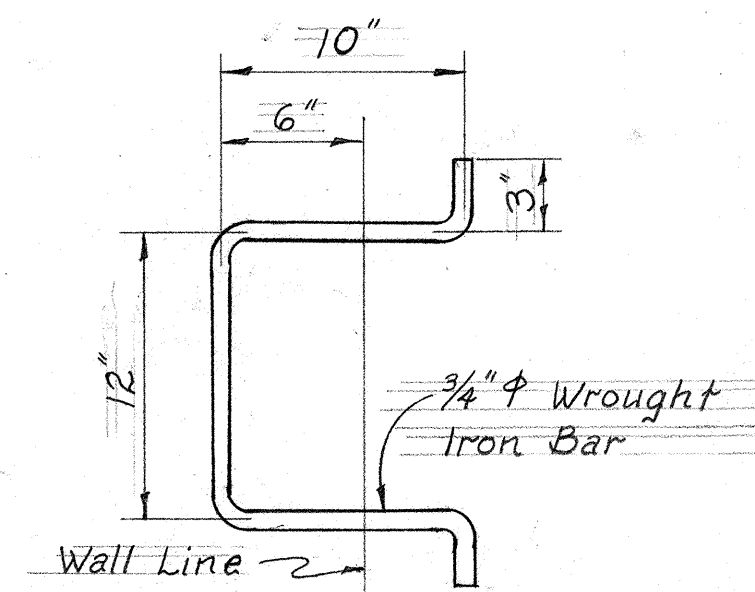

MANHOLE RING
Scale: 1 1/2" = 1'-0"

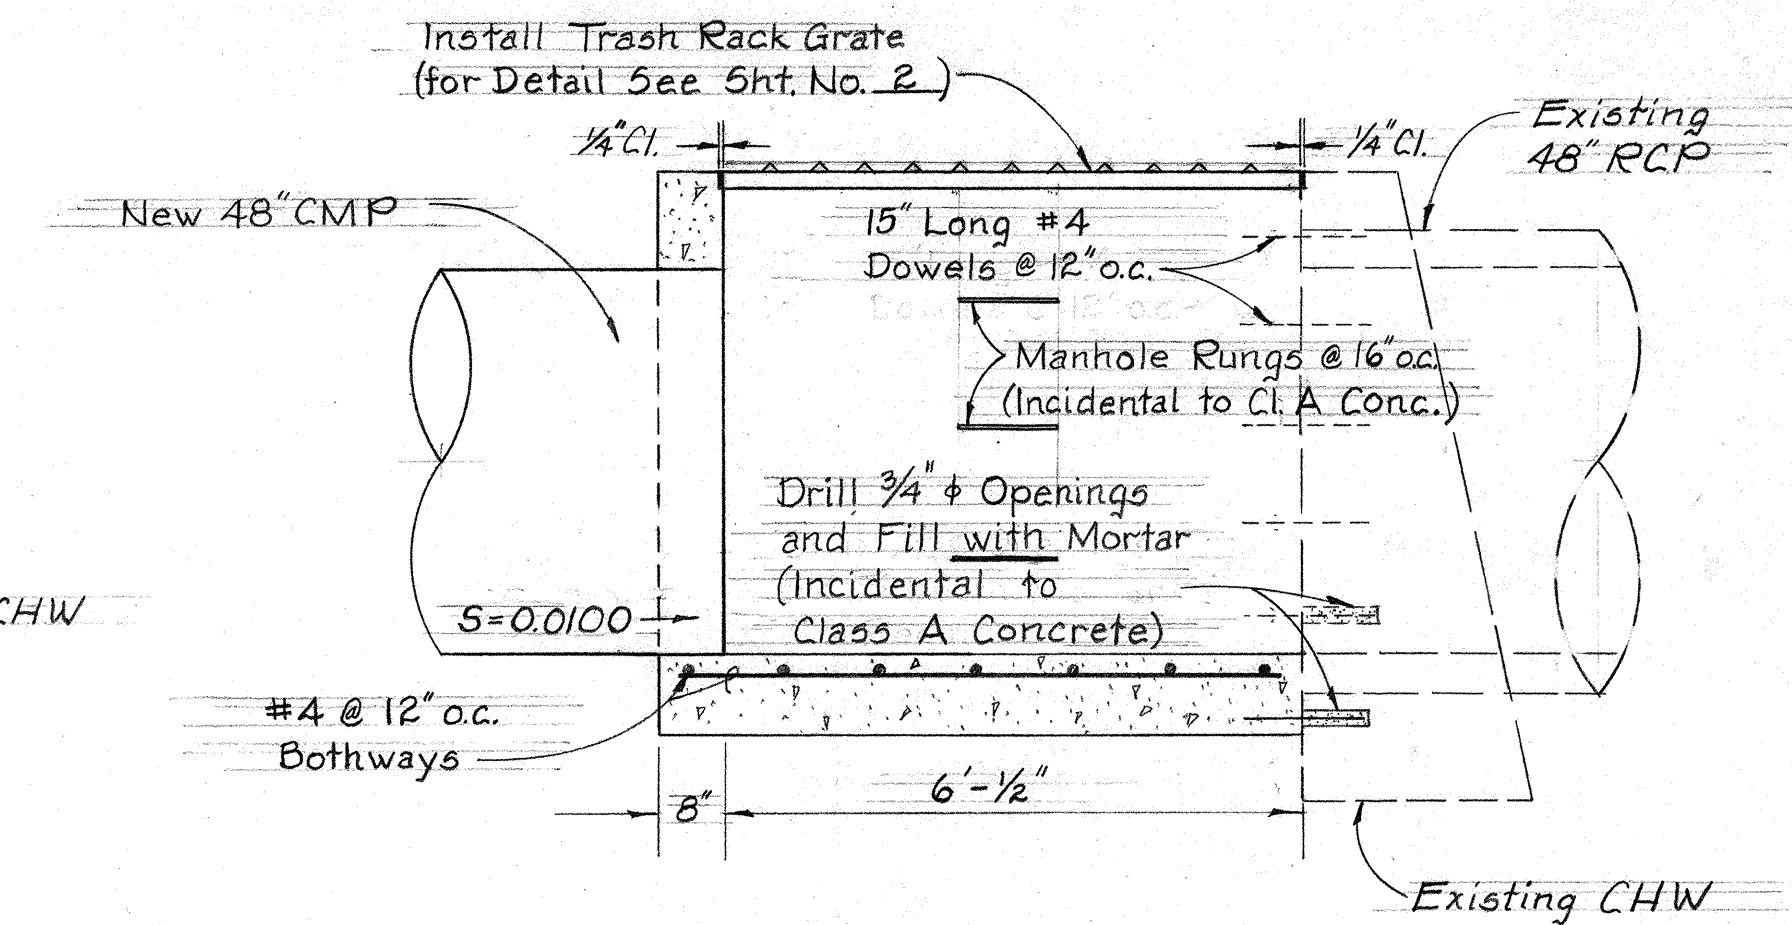

SECTION "B-B"
Scale: 1/2" = 1'-0"

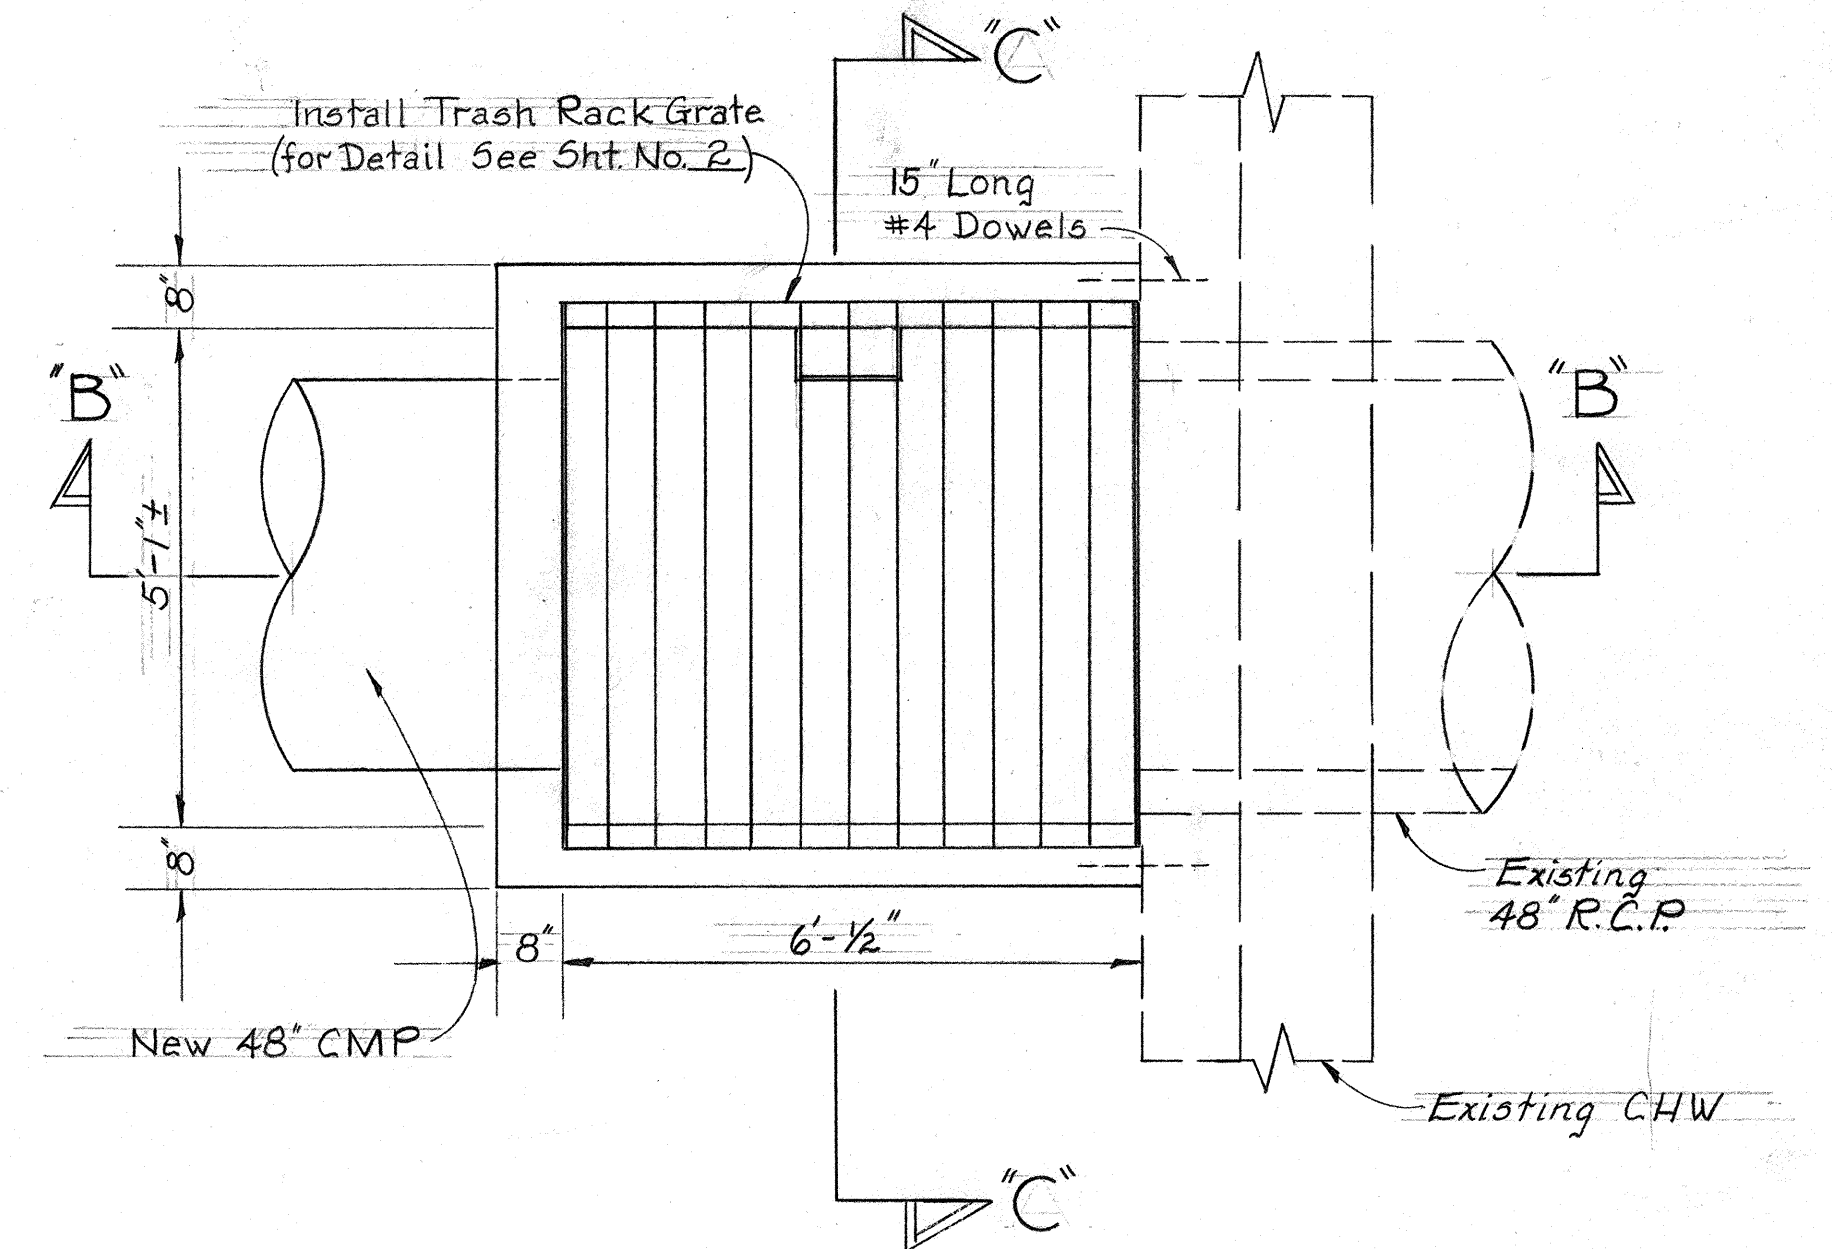

PLAN
Scale: 1/2" = 1'-0"

DETAIL OF CDI
AT STA. 89+31 ± LT.
Scale: 1/2" = 1'-0"

STATE OF HAWAII
DEPARTMENT OF TRANSPORTATION
HIGHWAYS DIVISION

DRAINAGE IMPROVEMENT,
KAUAI BELT ROAD,
ANAHOLA, KAUAI
PROJ. NO. 56C-01-71

Scale: As Shown Date: March, 1971

SHEET No. 1 OF 1 SHEETS

DATE	_____
DESIGNED BY	_____
CHECKED BY	_____
NOTED BY	_____
ORIGINAL PLAN	_____
NOTE BOOK	_____
NO.	_____