

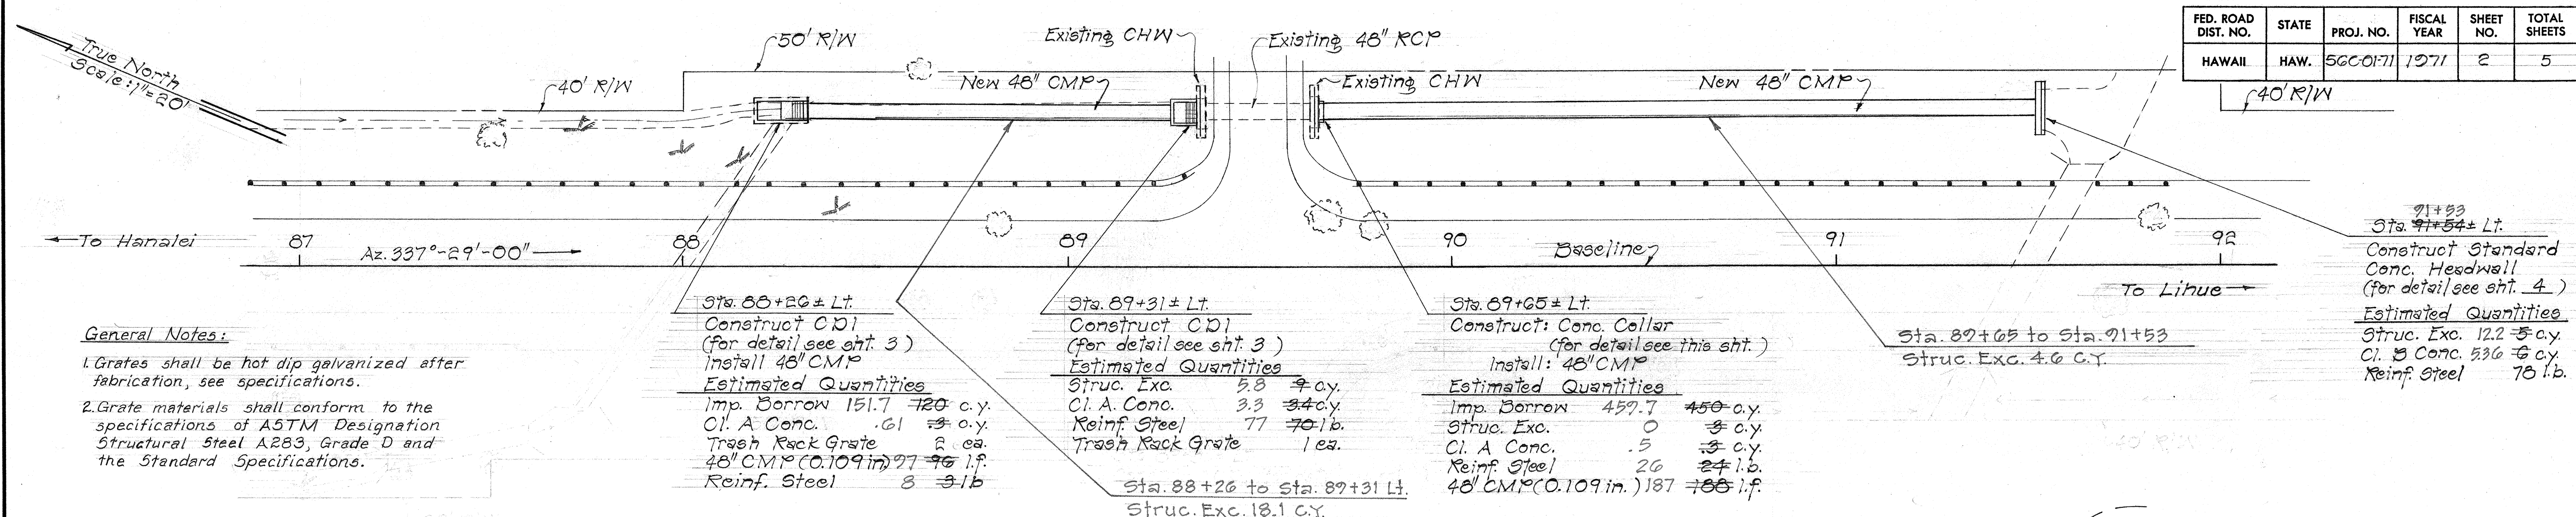
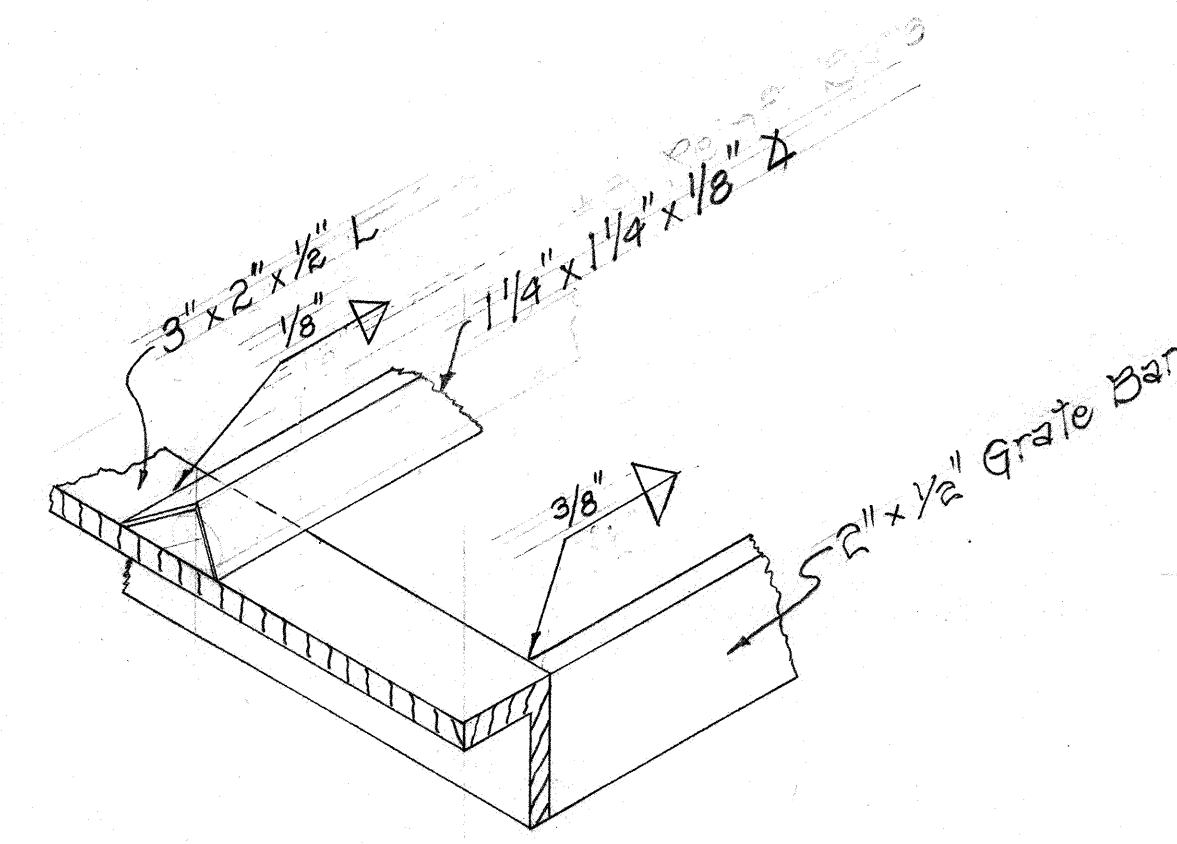


FED. ROAD DIST. NO.	STATE	PROJ. NO.	FISCAL YEAR	SHEET NO.	TOTAL SHEETS
HAWAII	HAW.	56C-01-71	1971	2	5




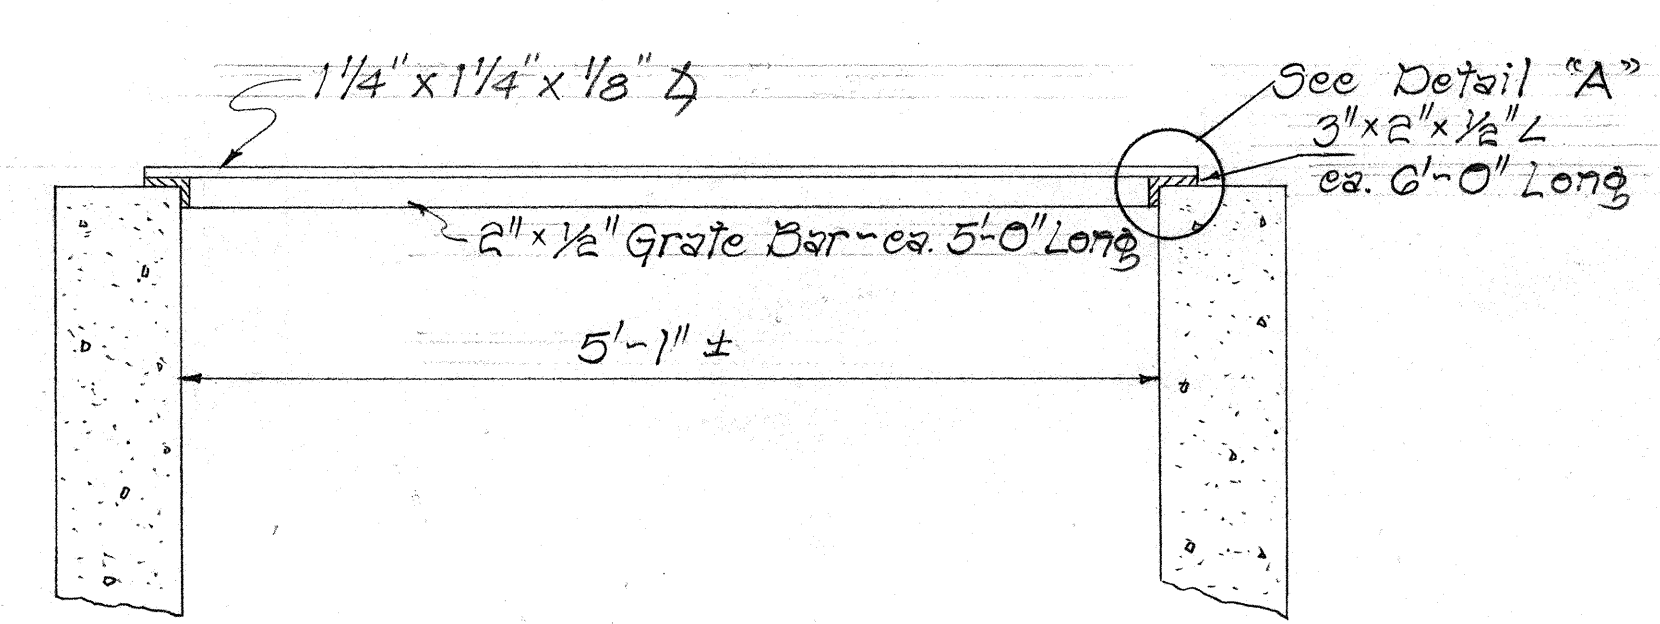


General Notes:

- Grates shall be hot dip galvanized after fabrication, see specifications.
- Grate materials shall conform to the specifications of ASTM Designation Structural Steel A283, Grade D and the Standard Specifications.

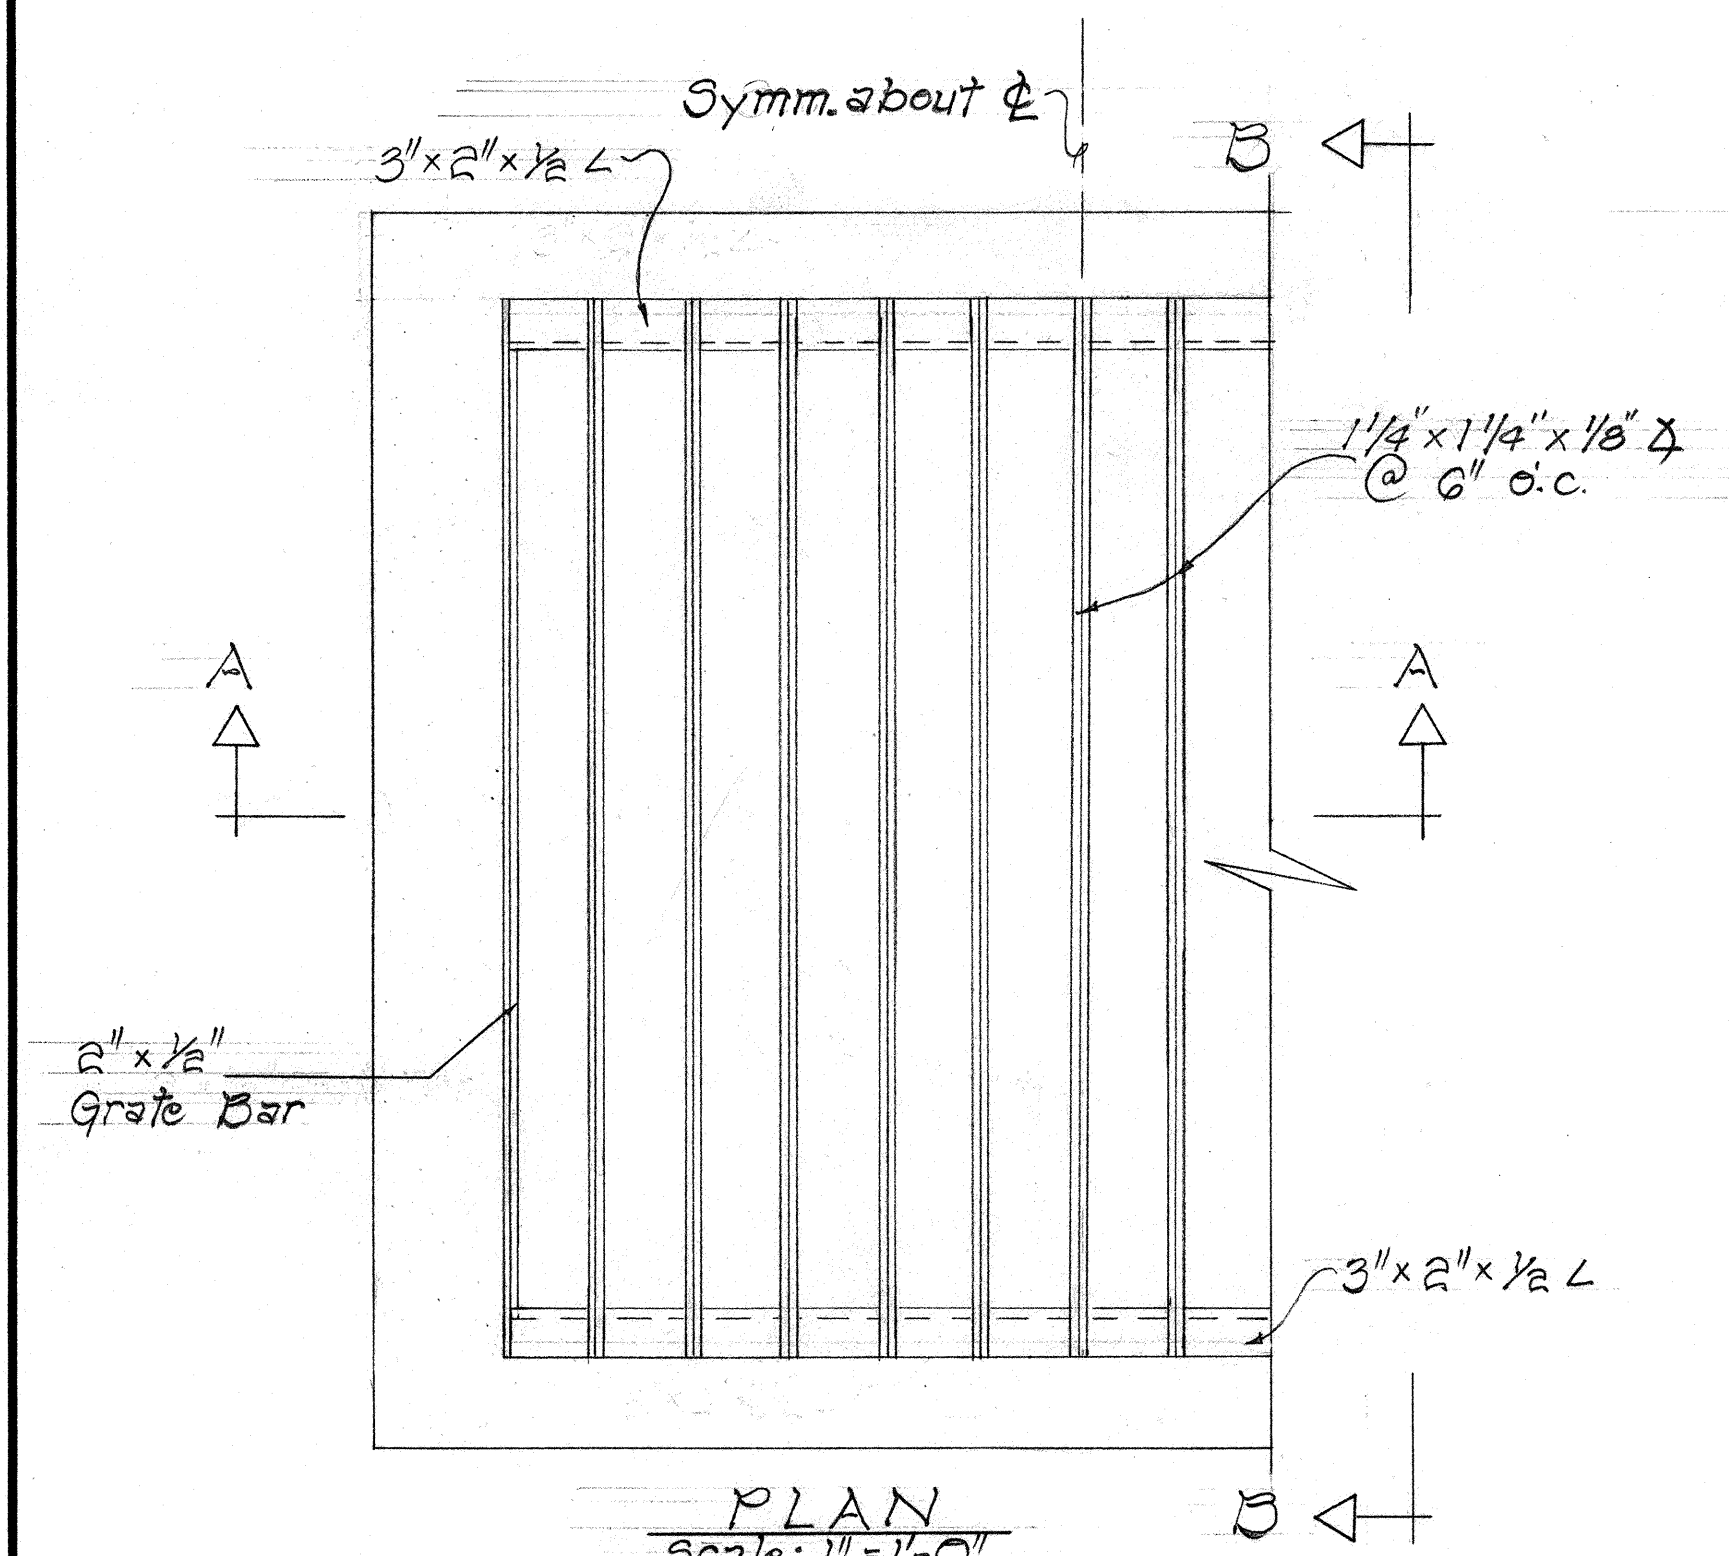

DETAIL OF TRASH RACK GRATE
Scale As Shown

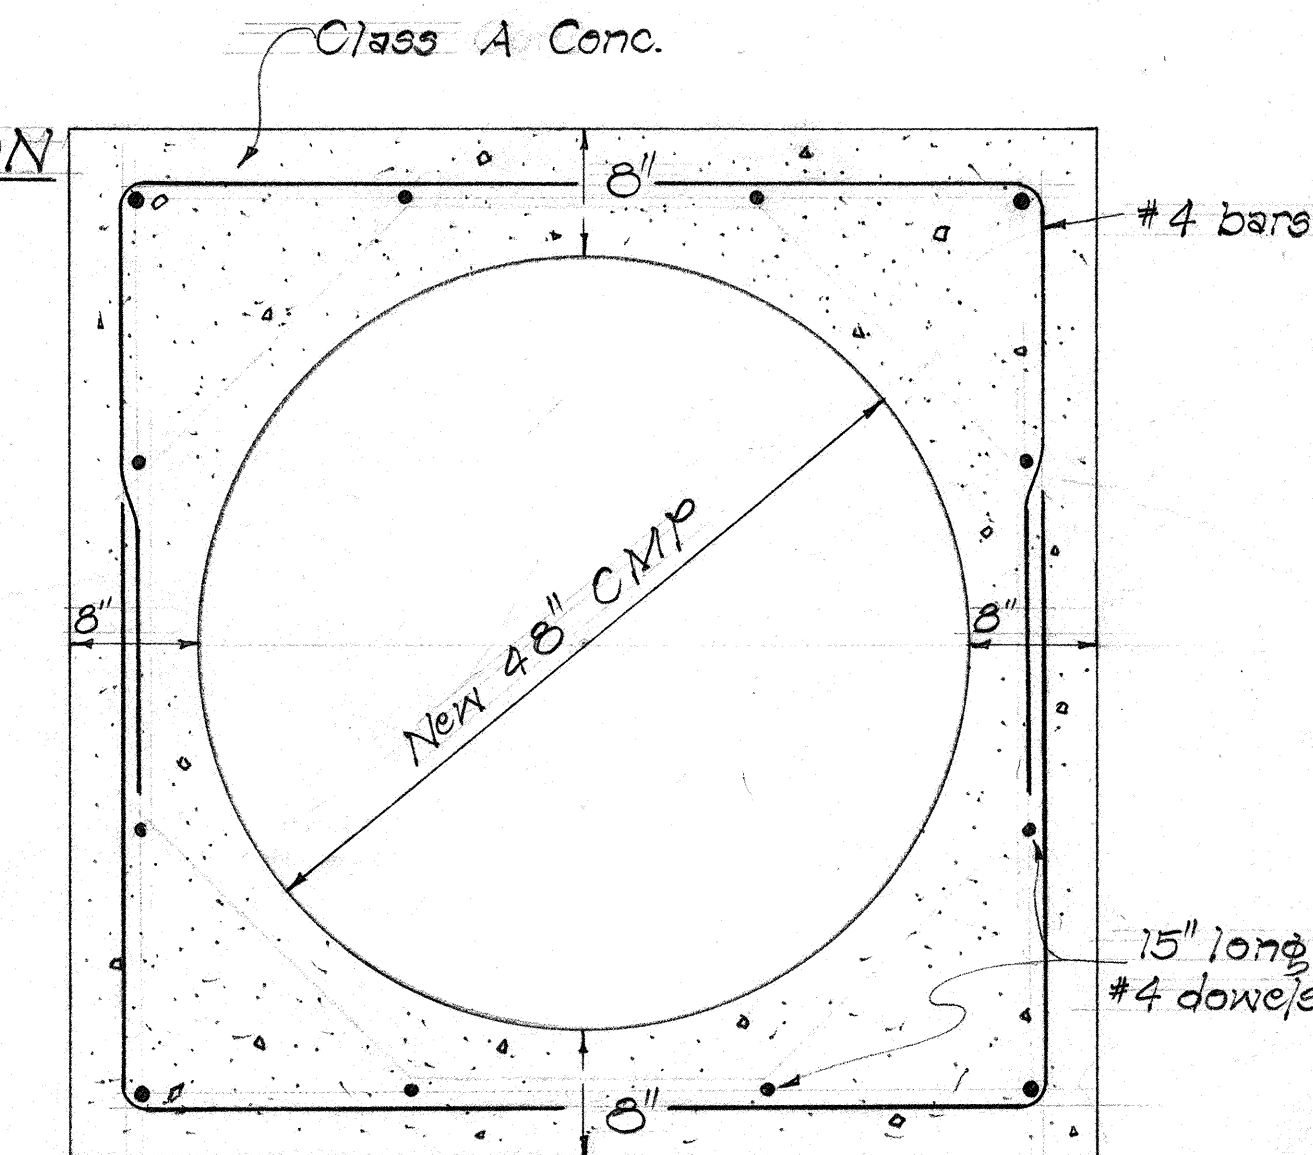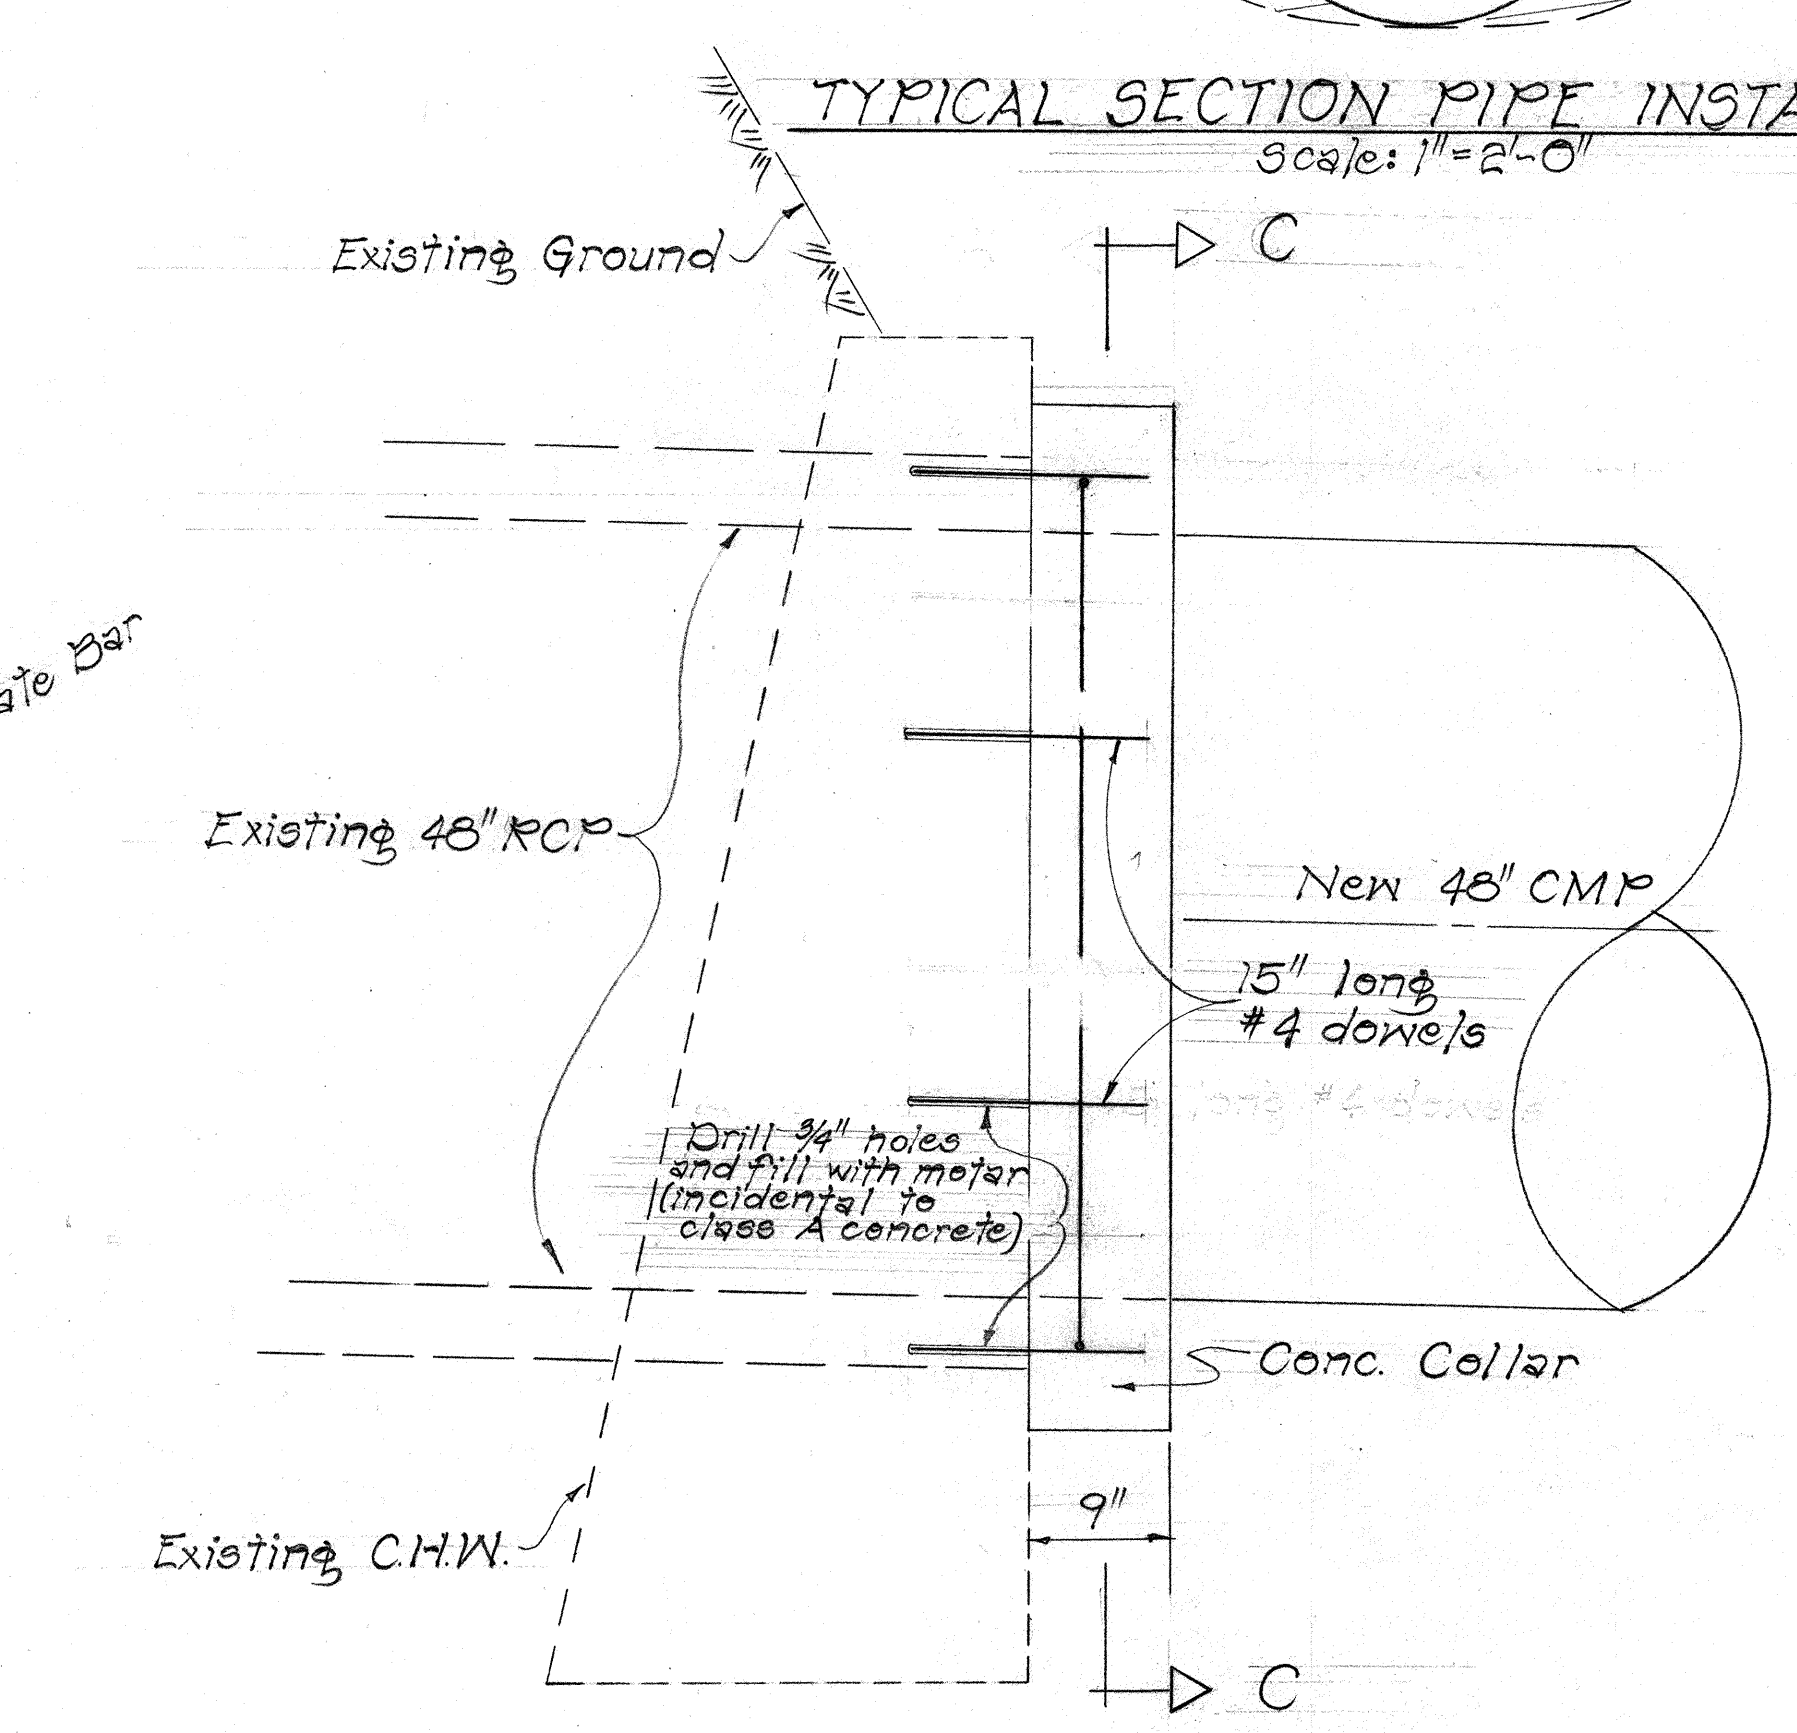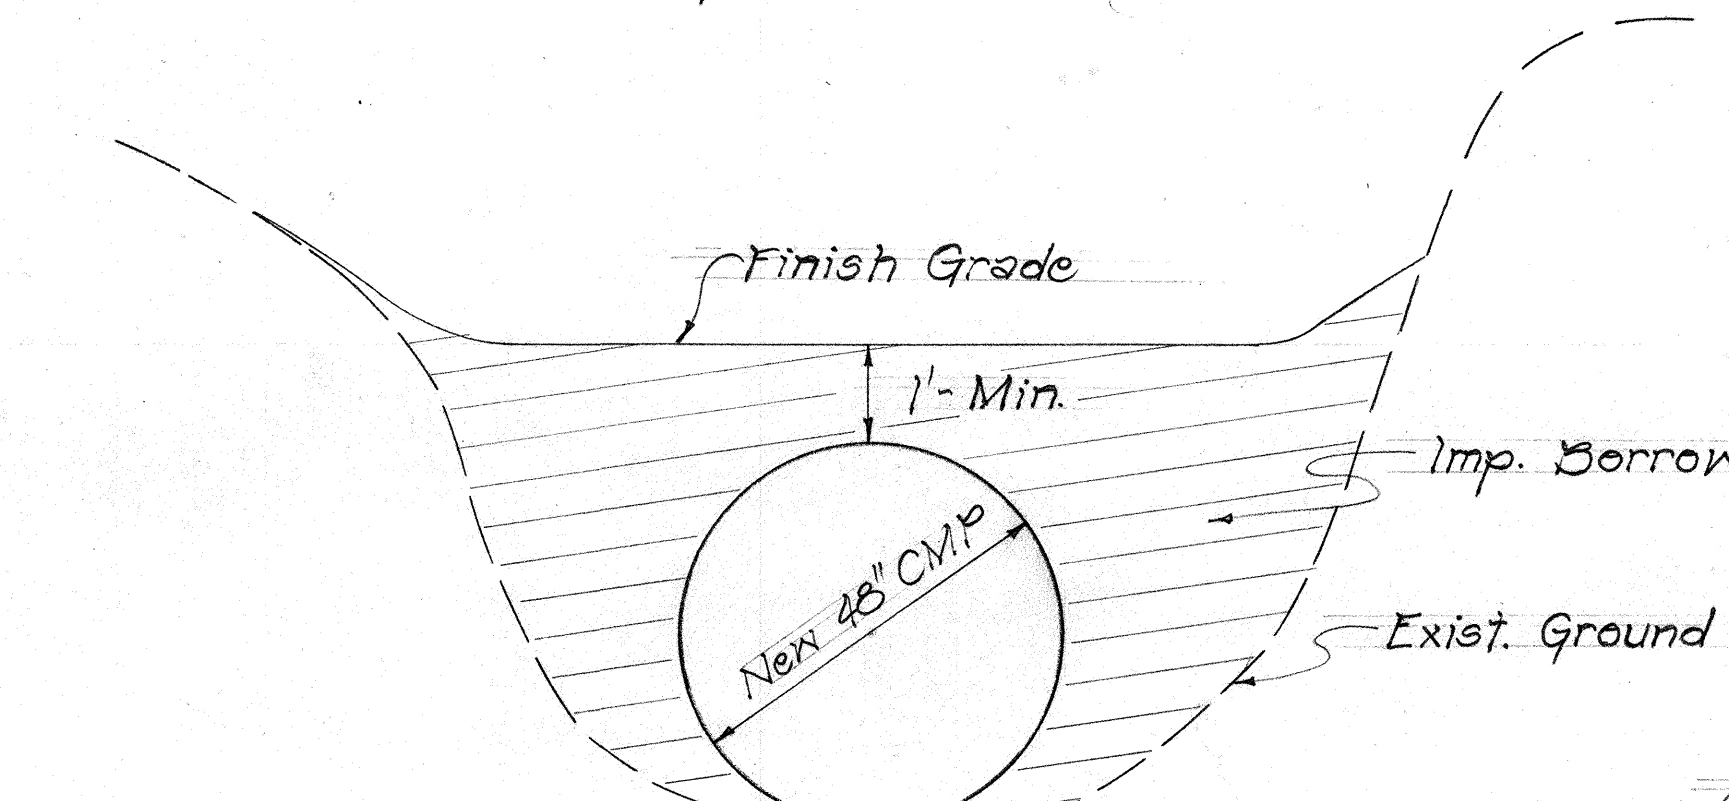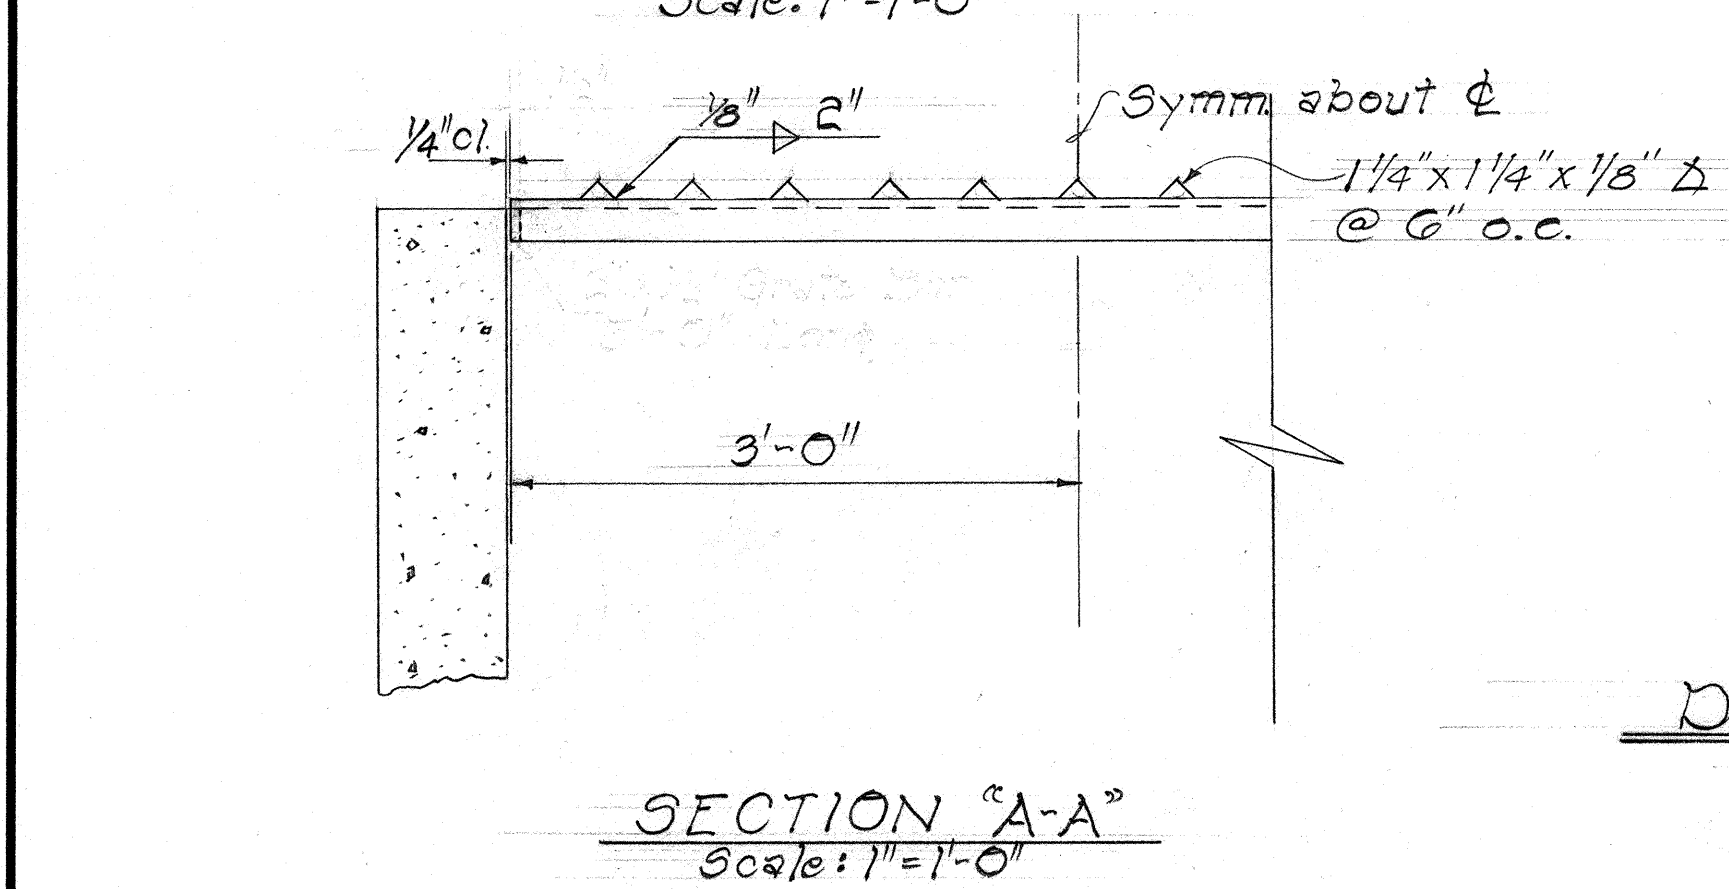

STATE OF HAWAII
DEPARTMENT OF TRANSPORTATION
HIGHWAYS DIVISION

DRAINAGE IMPROVEMENT
KAUAI BELT ROAD,
ANAHOLA, KAUAI
PROJECT NO. 56C-01-71

Scale as Shown March, 1971
SHEET No. 1 OF 1 SHEETS

DATE	
SURVEY PLOTTED BY	
DRAWN BY	
DESIGNED BY	
CHECKED BY	
NOTE BOOK	
No.	