




DIST. NO.	STATE	PROJ. NO.	FISCAL YEAR	SHEET NO.	TOTAL SHEETS
HAWAII	HAW.	BD-62-464	1972	2	22

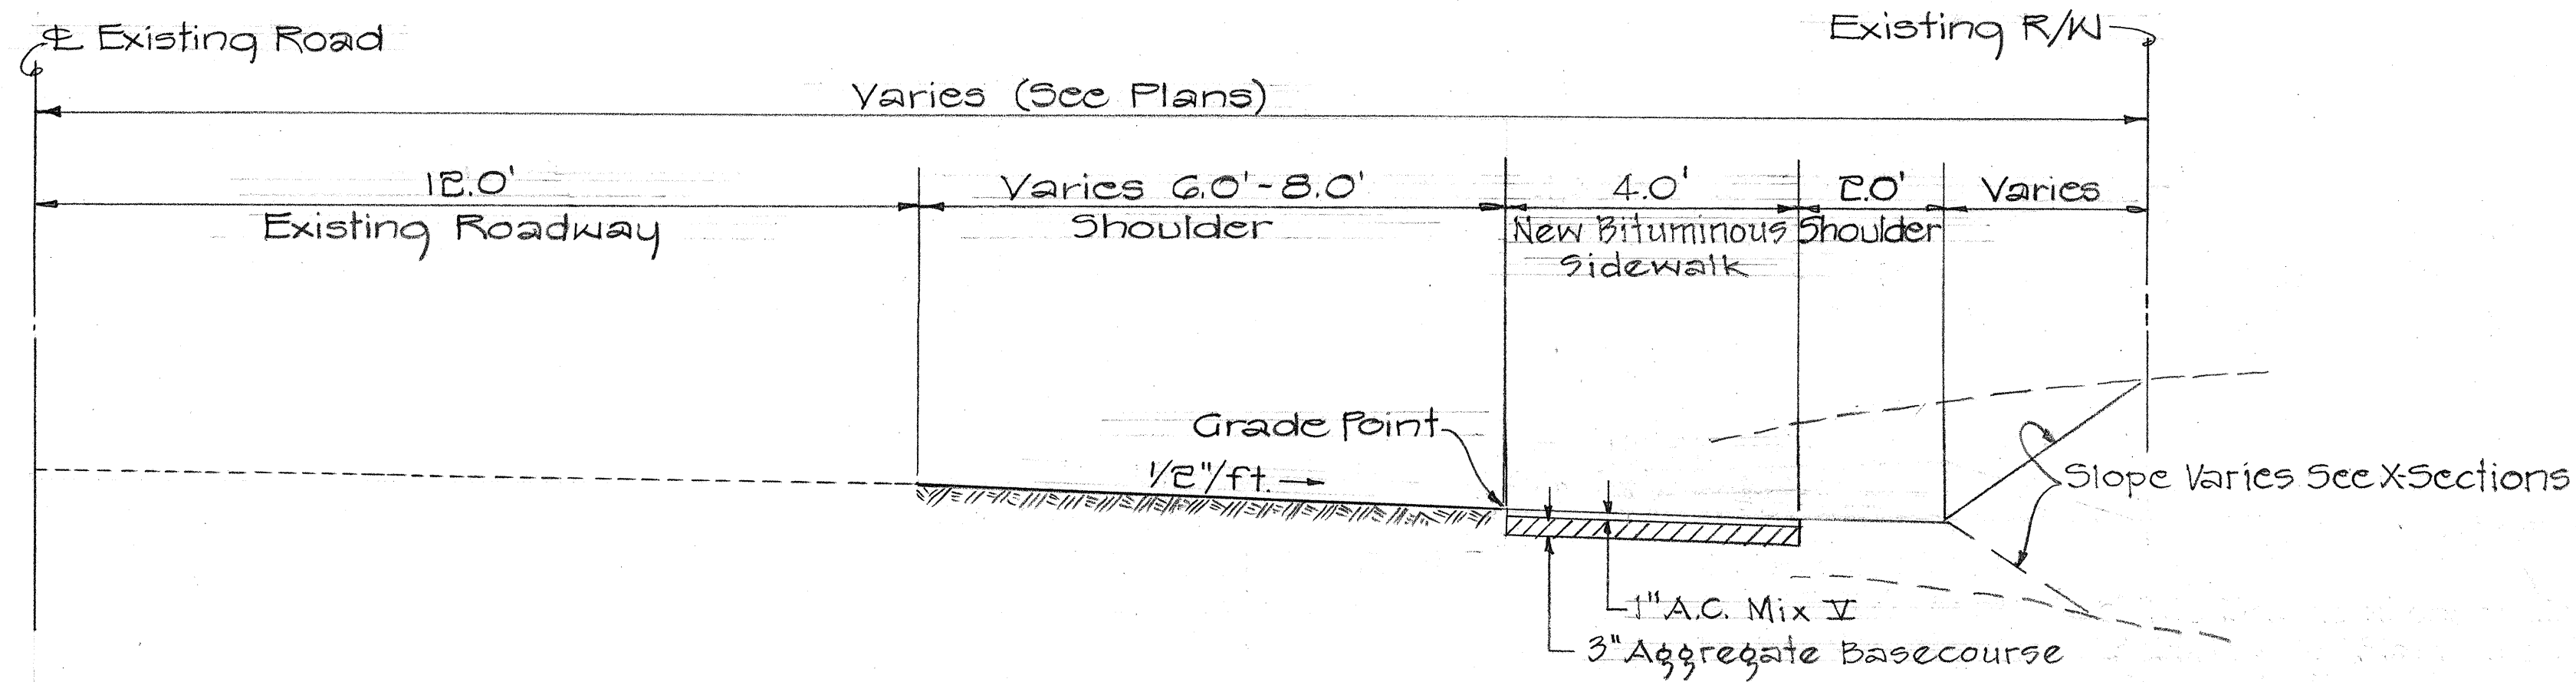


TYPICAL SECTION ON TANGENT
Scale: 1/2" = 1'-0"

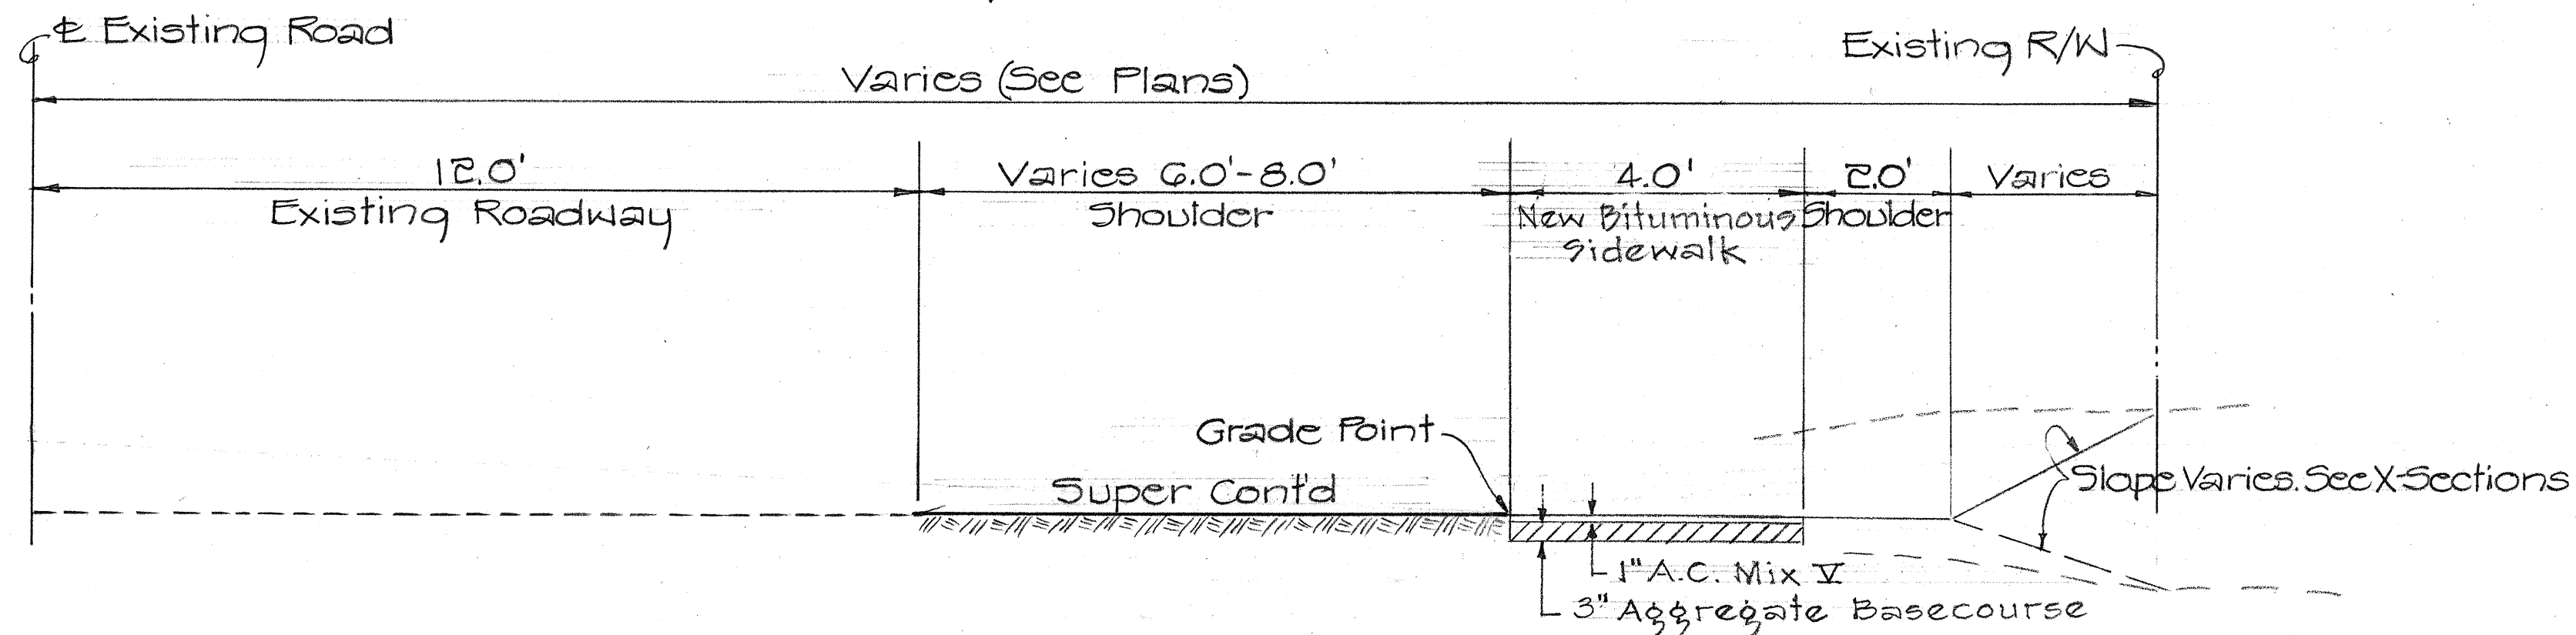


TYPICAL SECTION ON CURVE
Scale: 1/2" = 1'-0"

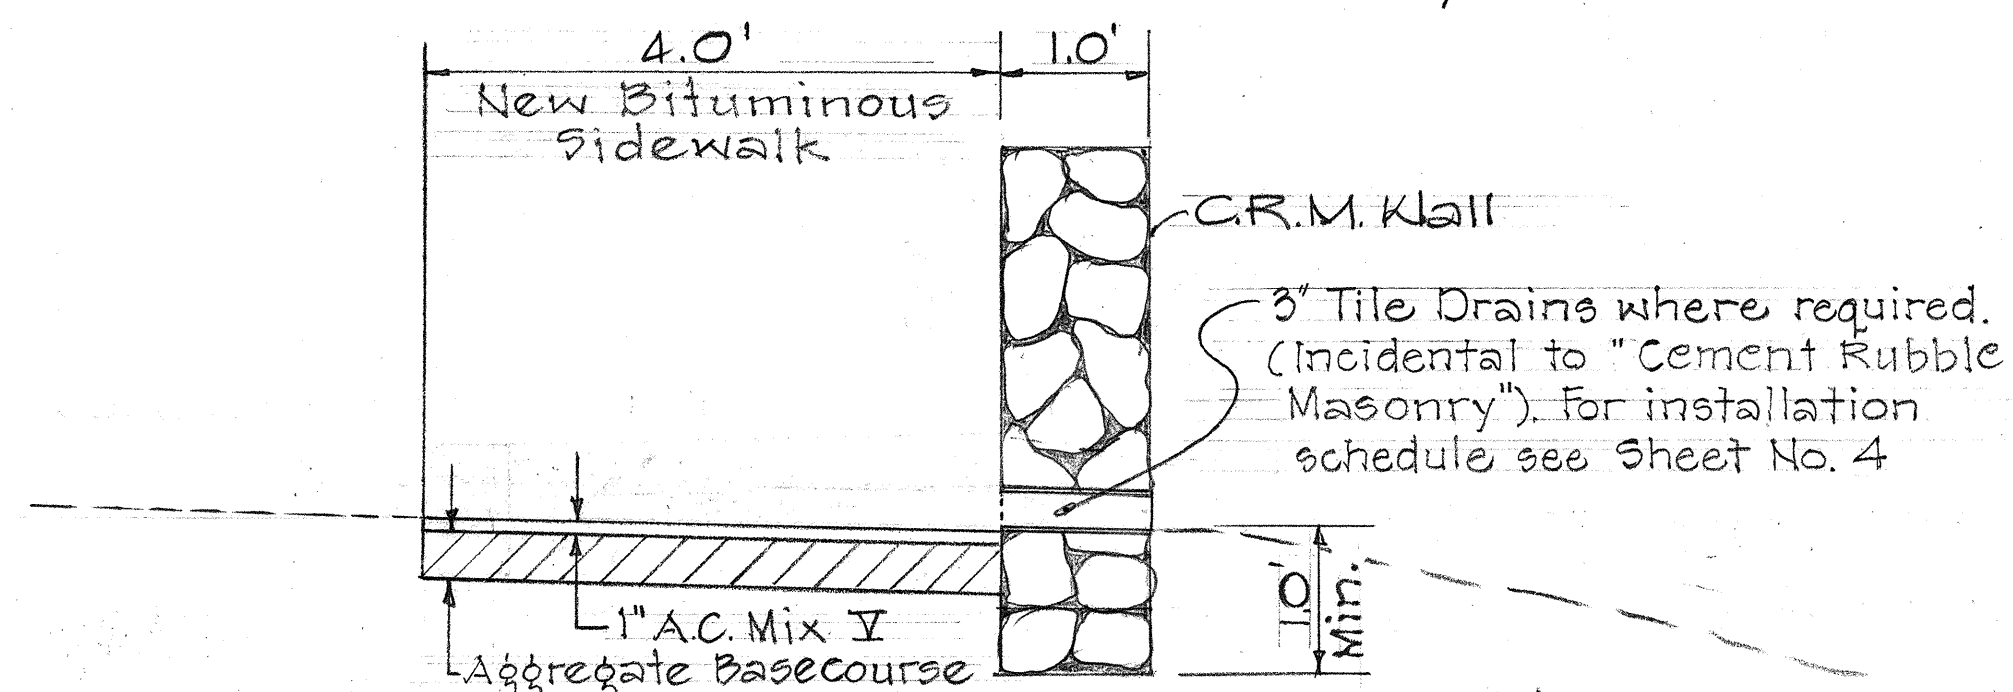


TYPICAL SECTION OF C.R.M. WALL
(STA. 24+00 TO 27+50)
Scale: 3/4" = 1'-0"

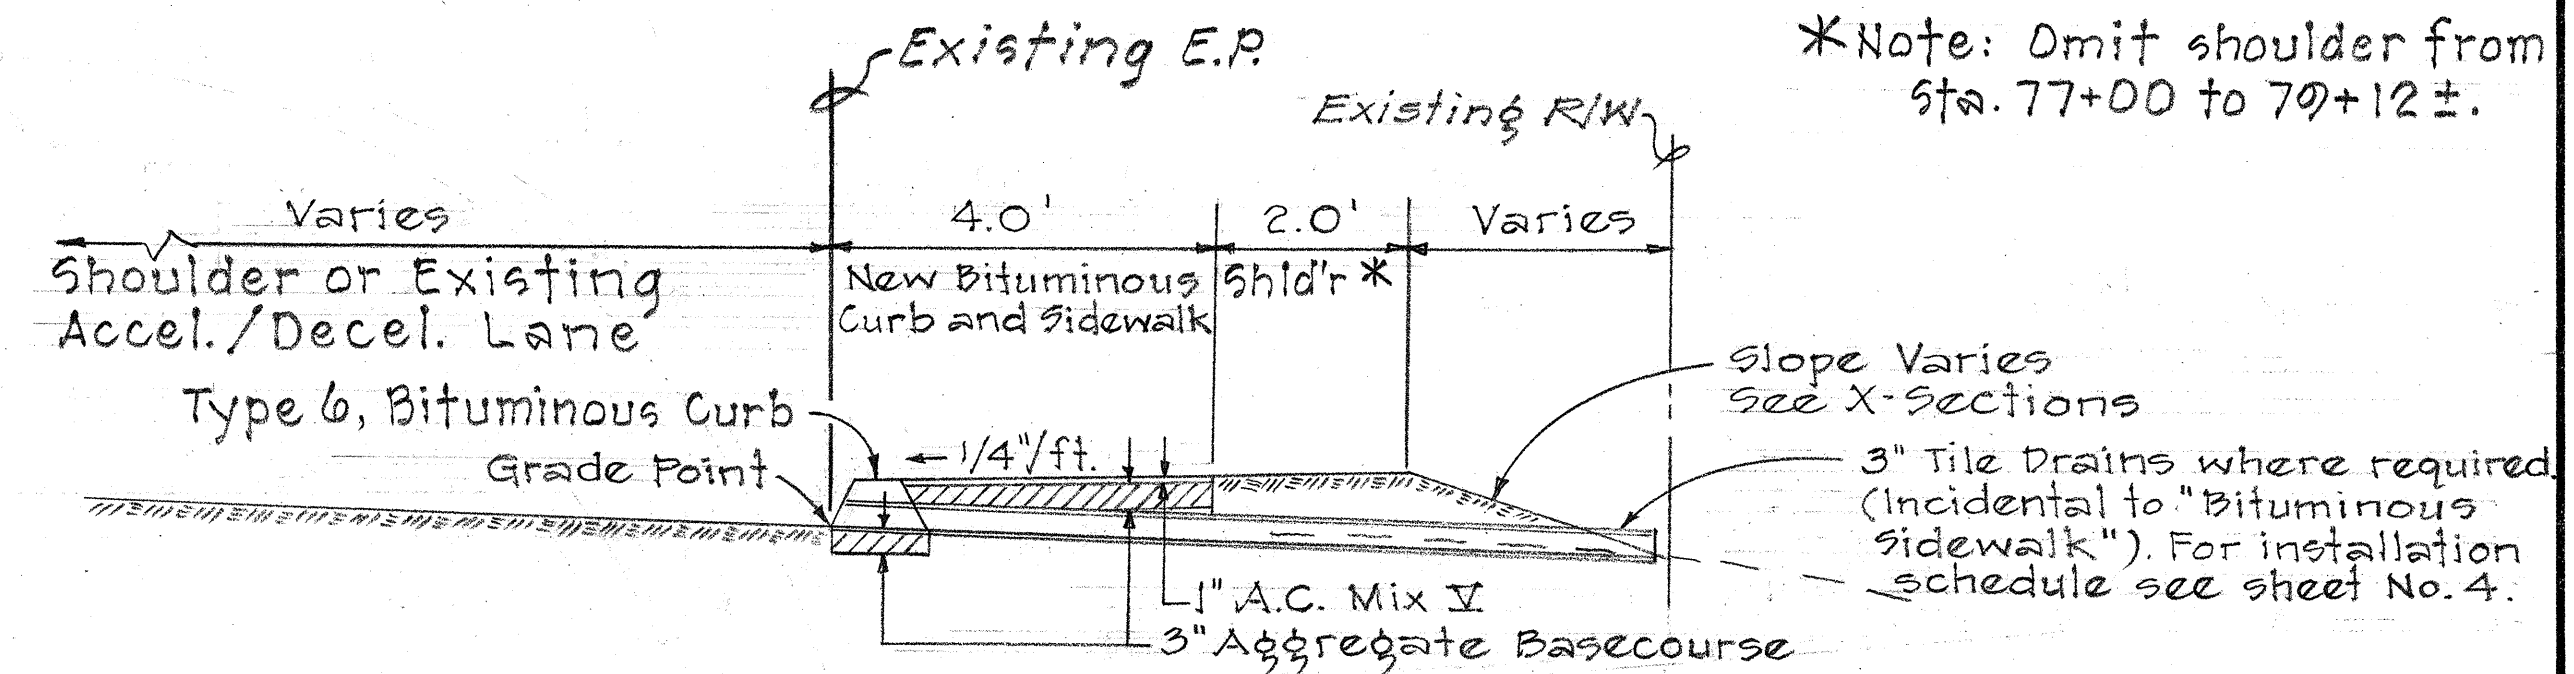

TYPICAL SECTION OF BITUMINOUS CURB AND SIDEWALK
Scale: 1/2" = 1'-0"

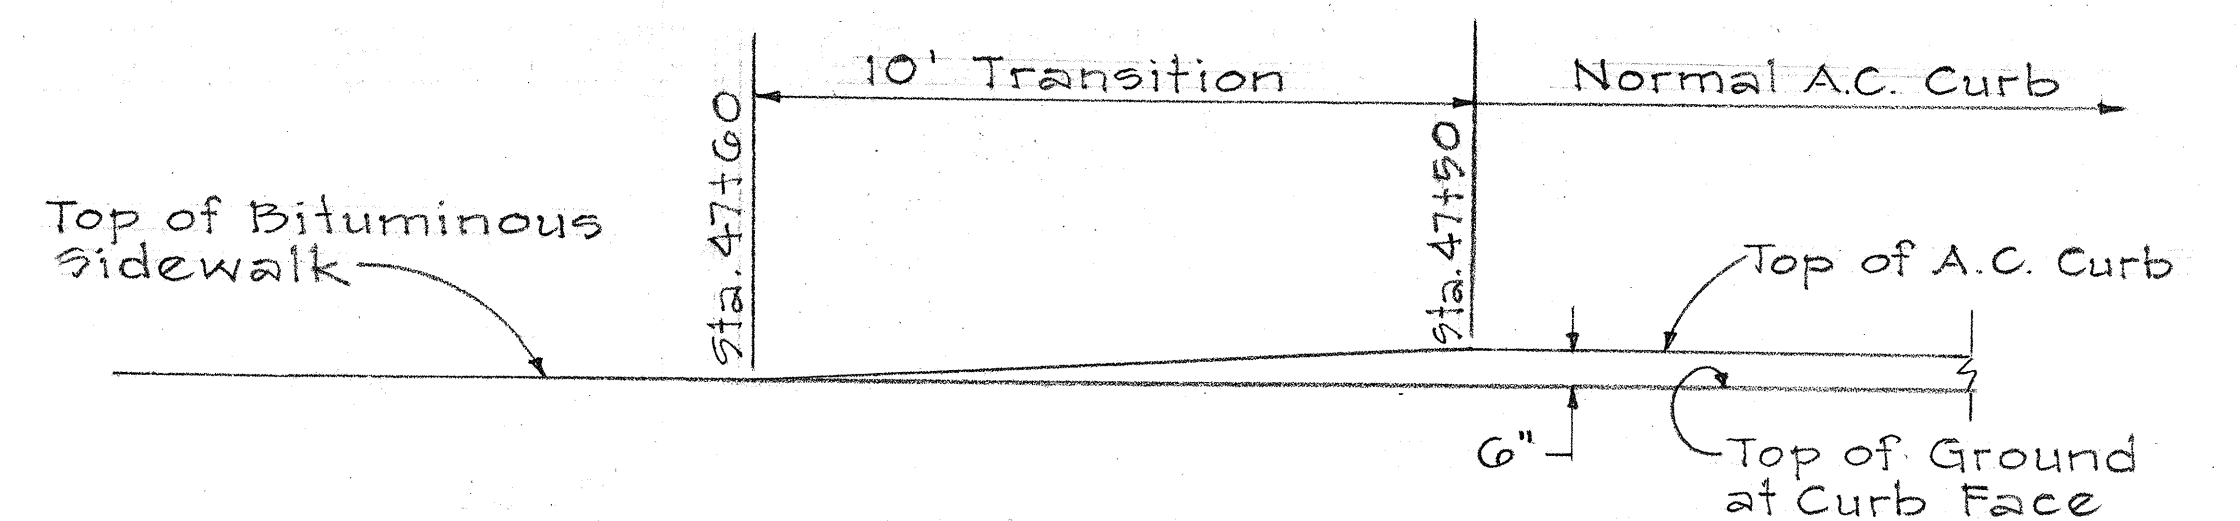

ELEVATION
Scale: 3/8" = 1'-0"

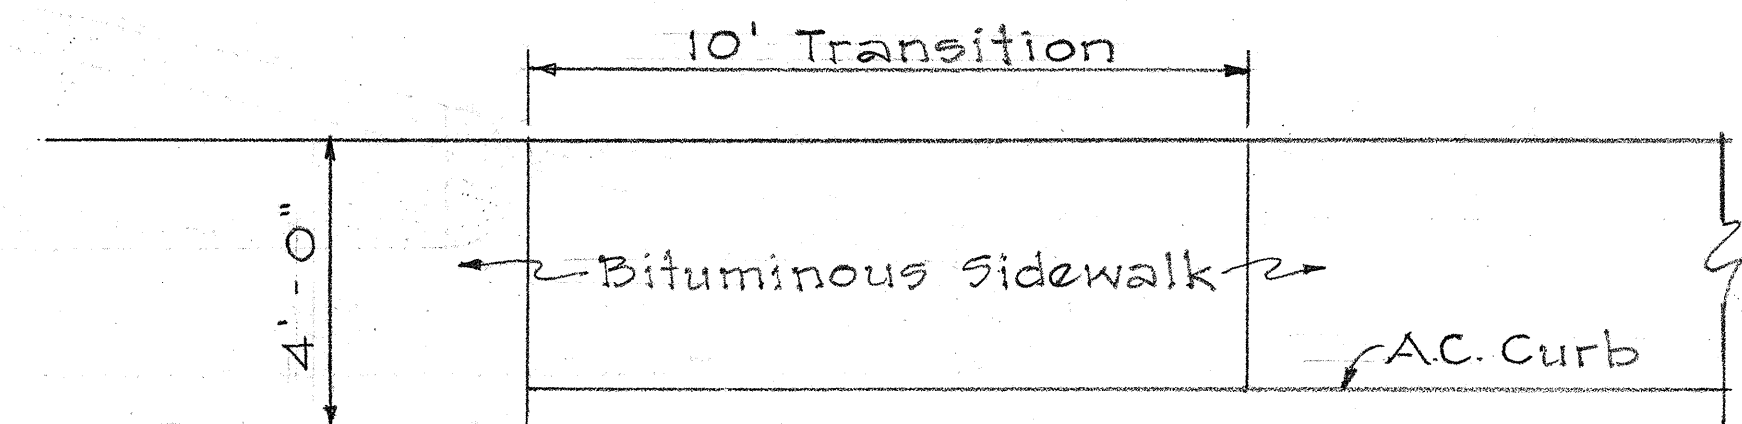

PLAN

A.C. CURB TRANSITION @ STA. 47+50
Scale: 3/8" = 1'-0"

GENERAL NOTES:

1. The offset of walkway from the existing edge of pavement may vary slightly from that shown on the plans, as directed by the Engineer.
2. All proposed construction shall be confined to the limits of the existing Right-of-Way.

STATE OF HAWAII
DEPARTMENT OF TRANSPORTATION
HIGHWAYS DIVISION

TYPICAL SECTIONS & DETAILS




CONSTRUCTION OF WALKWAYS,
CASTAWAY HOTEL TO LYDGATE
RESORT DEVELOPMENT

PROJ. No. BD-62-464
Scale: As shown May 1970






SHEET No. 1 OF 2 SHEETS

DATE	
SURVEYED BY	
DRAWN BY	
DESIGNED BY	
CHECKED BY	
ORIGINAL PLAN	
NOTE BOOK	
No.	

DIST. NO.	STATE	PROJ. NO.	FISCAL YEAR	SHEET NO.	TOTAL SHEETS
HAWAII	HAW.	BD 69-464	1972	3	23

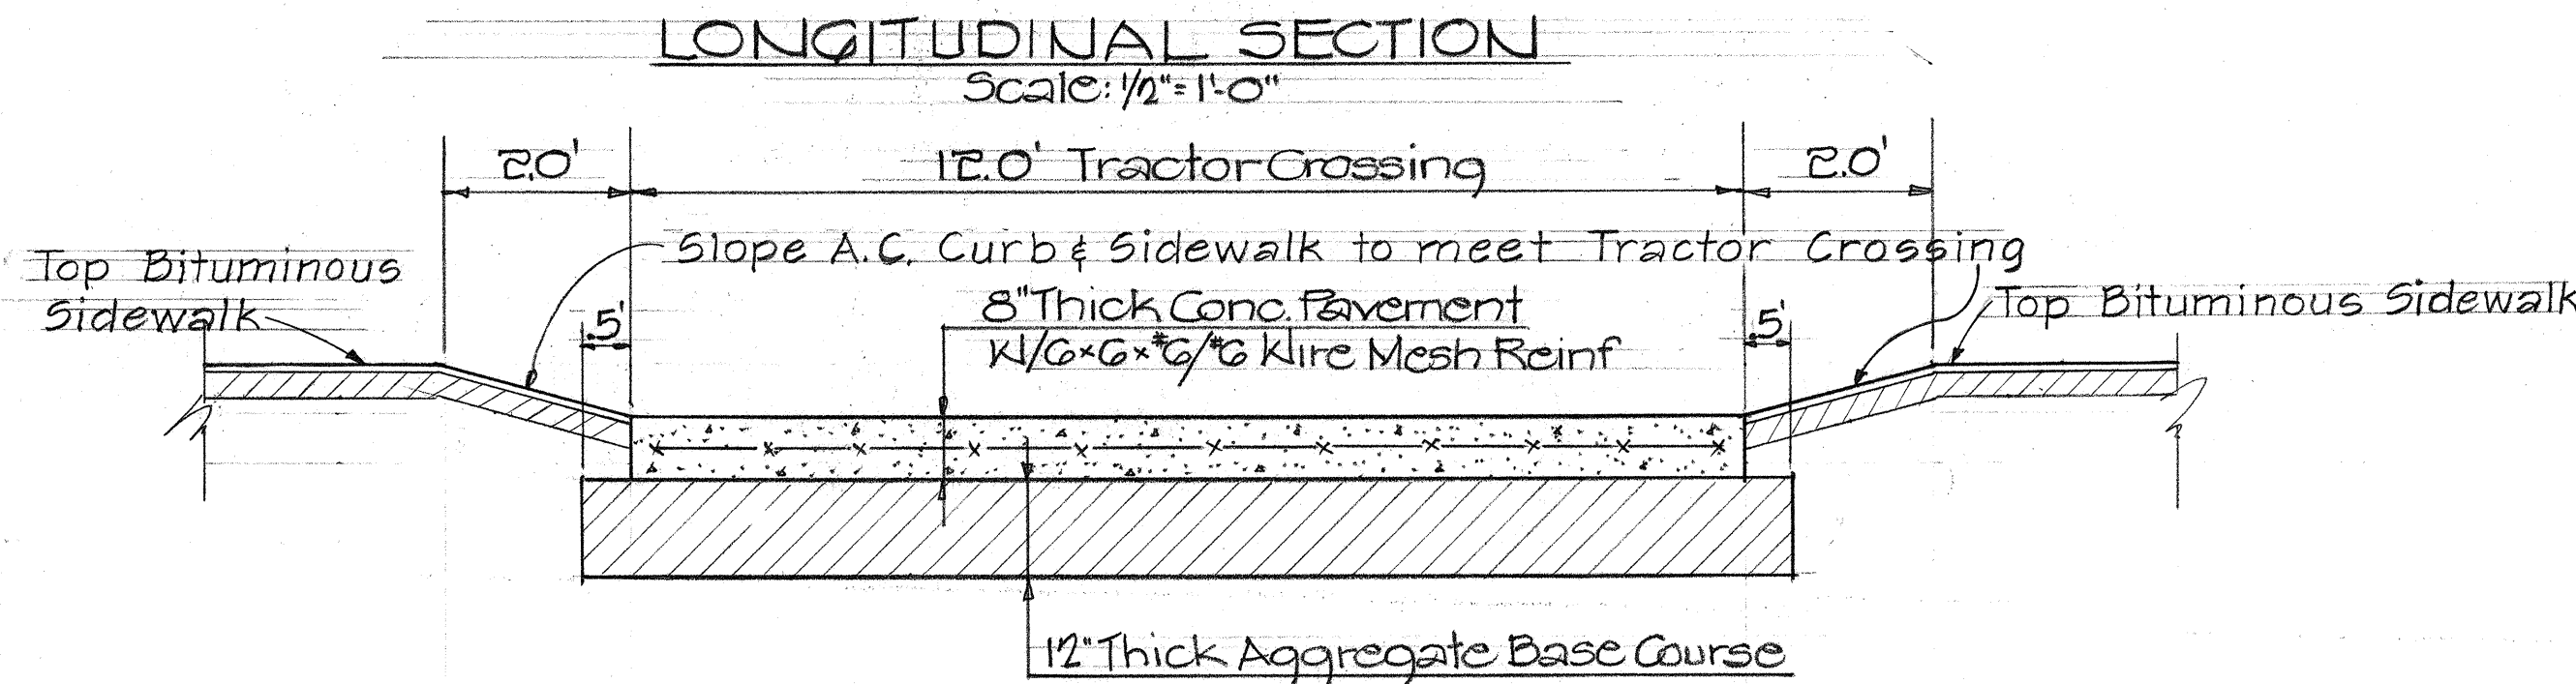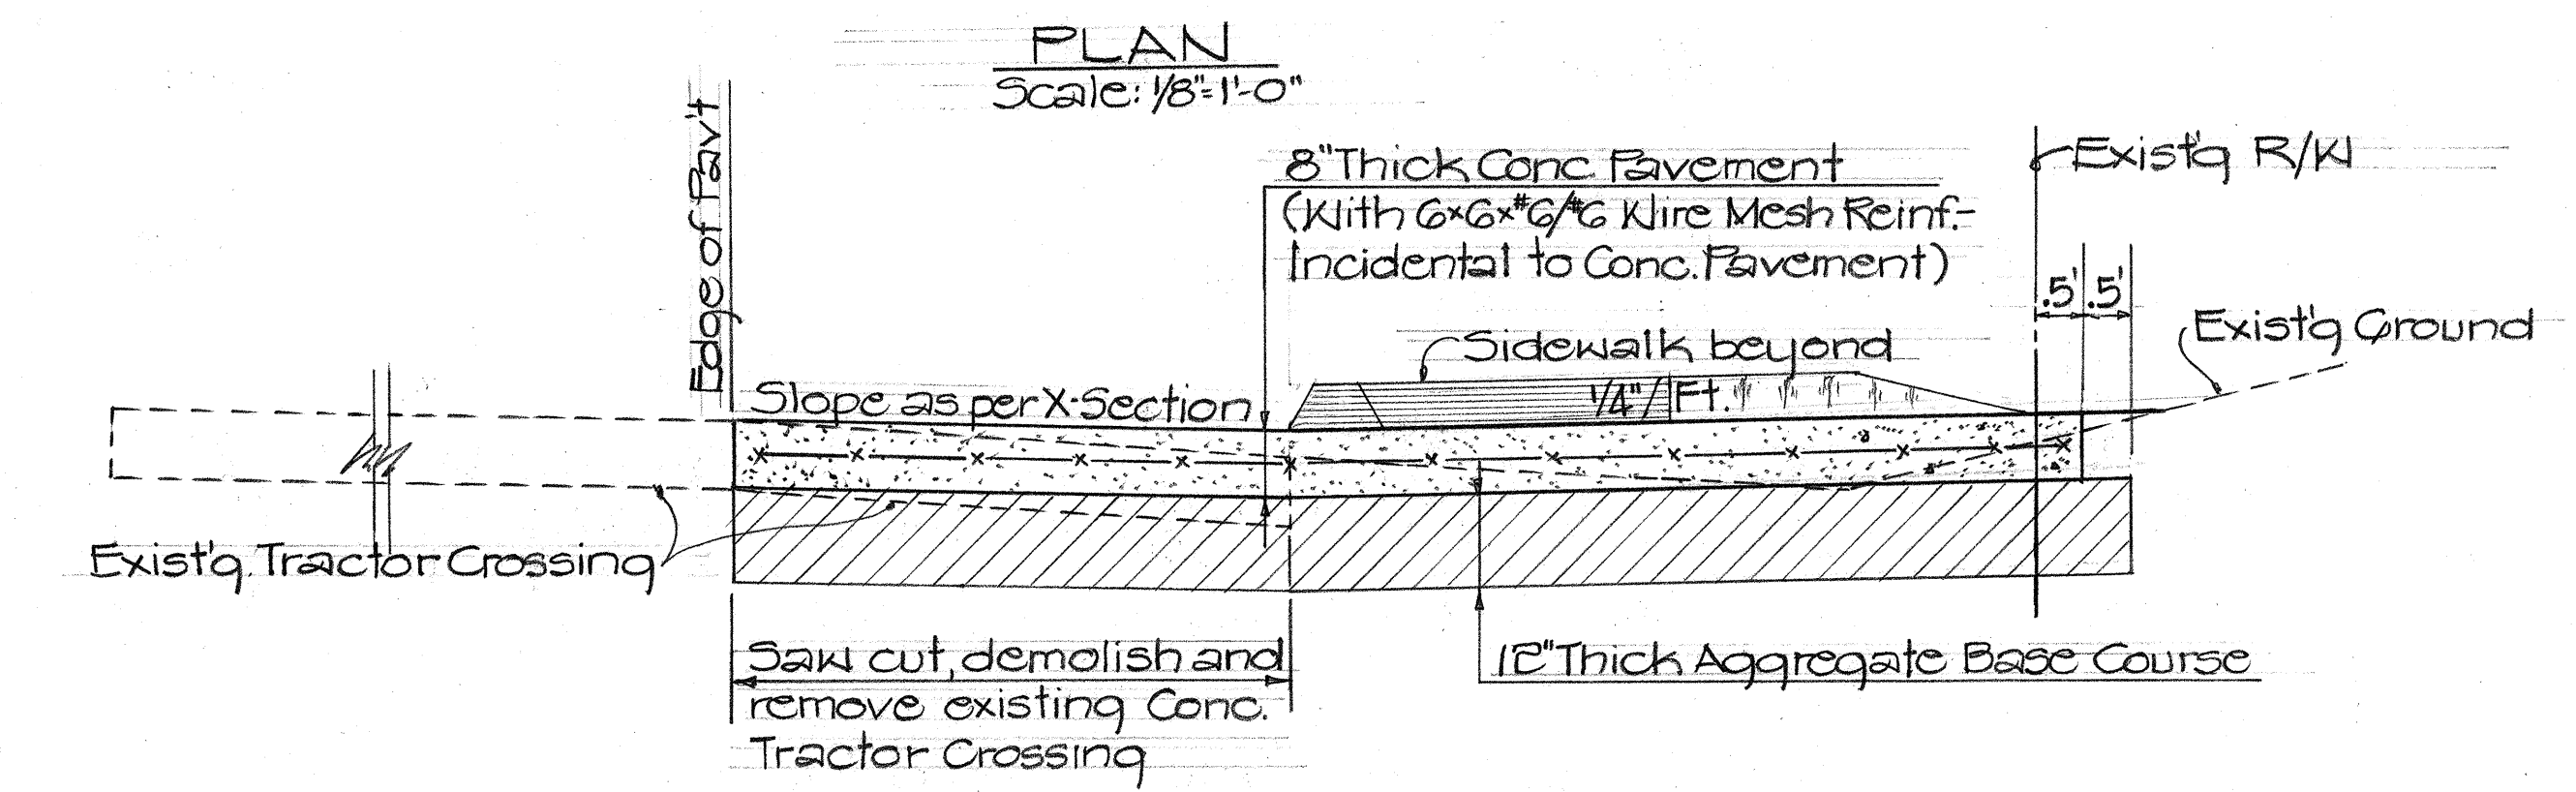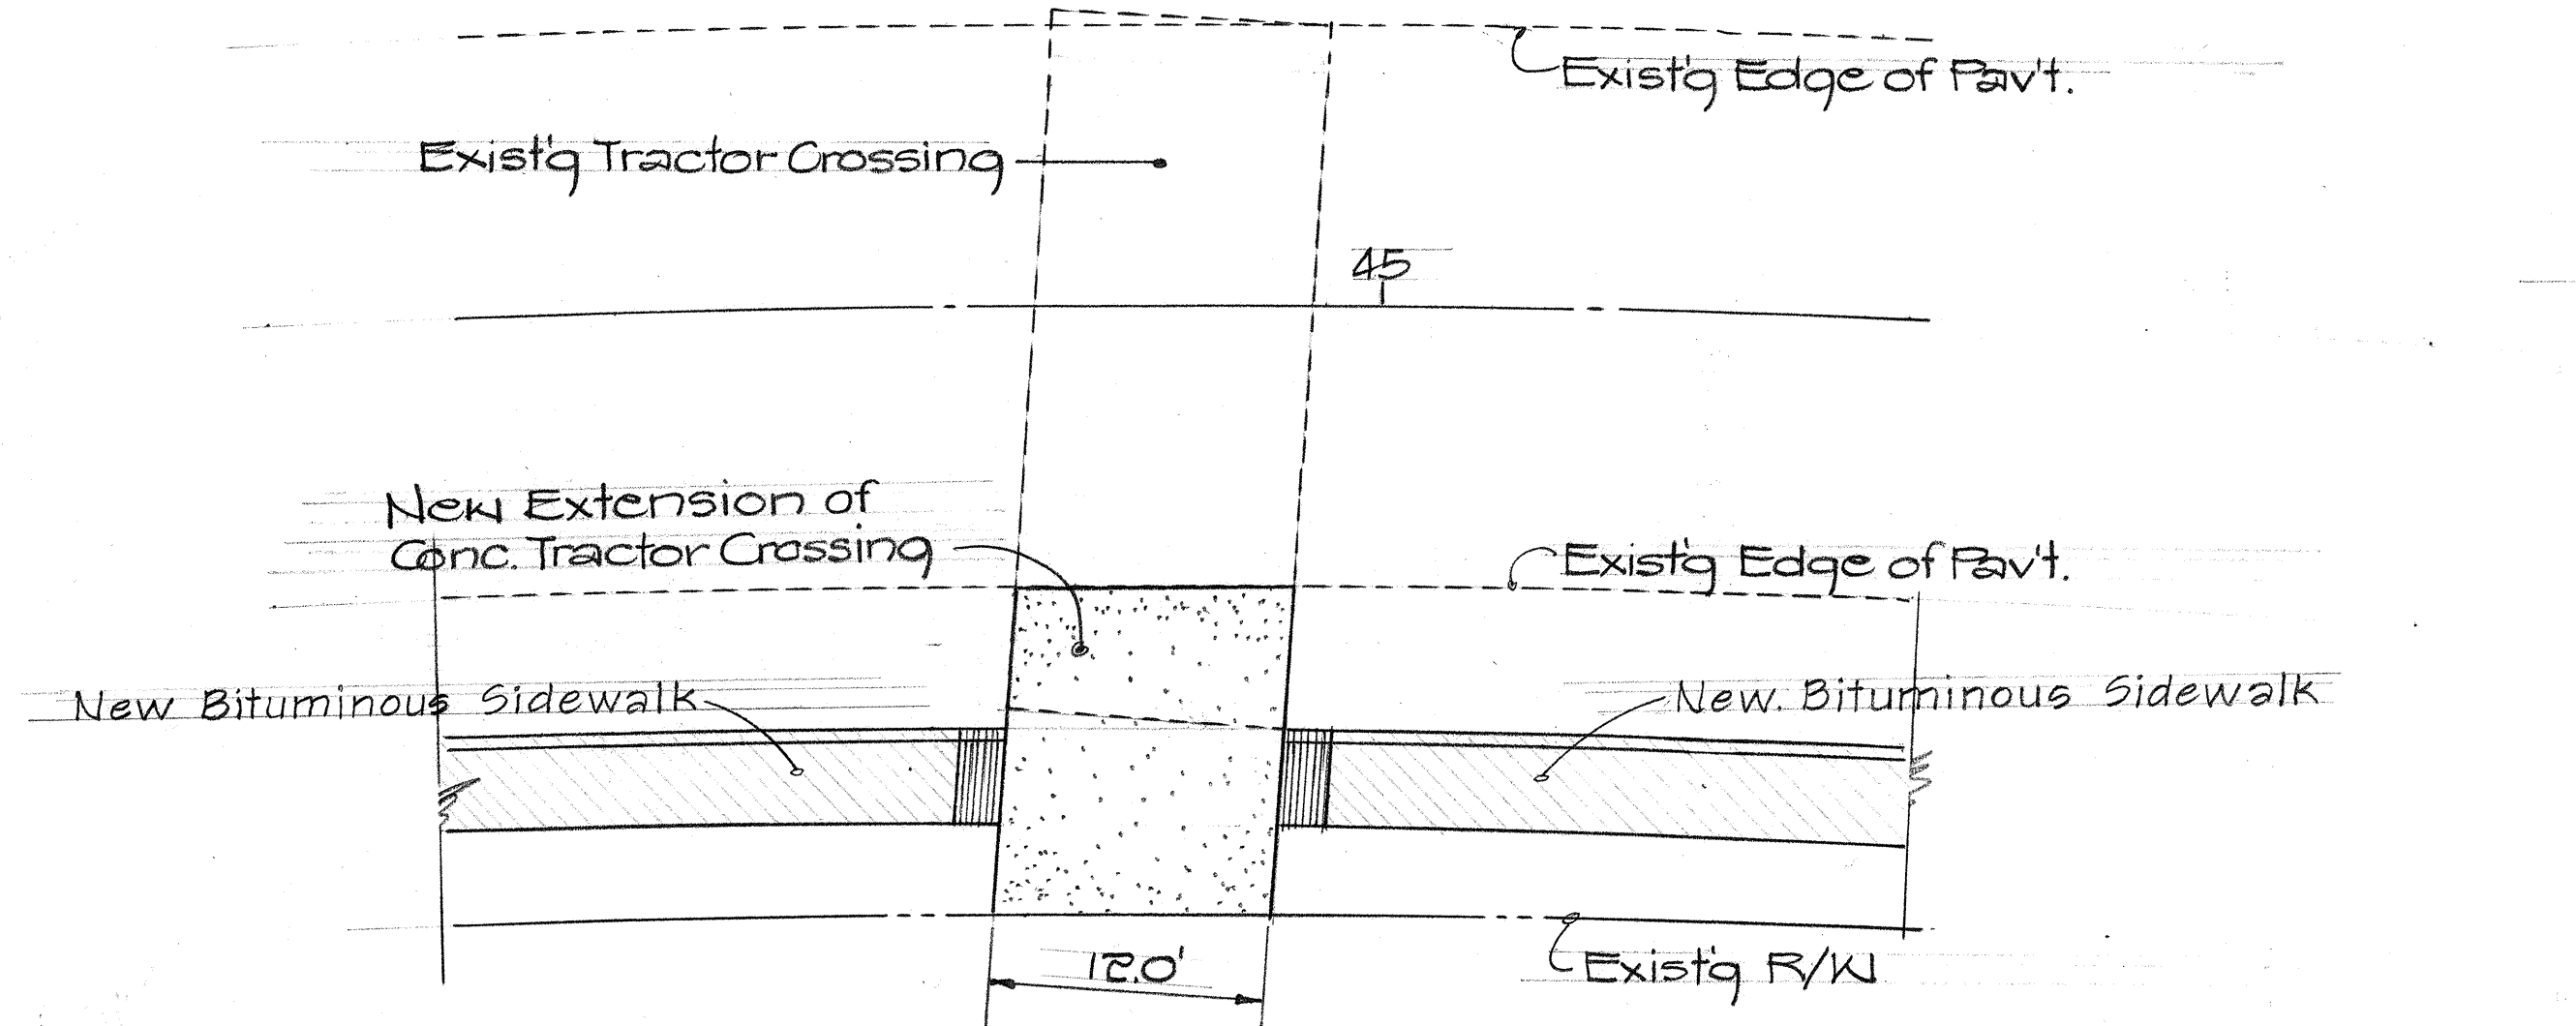

DETAIL~EXTENSION OF TRACTOR CROSSING

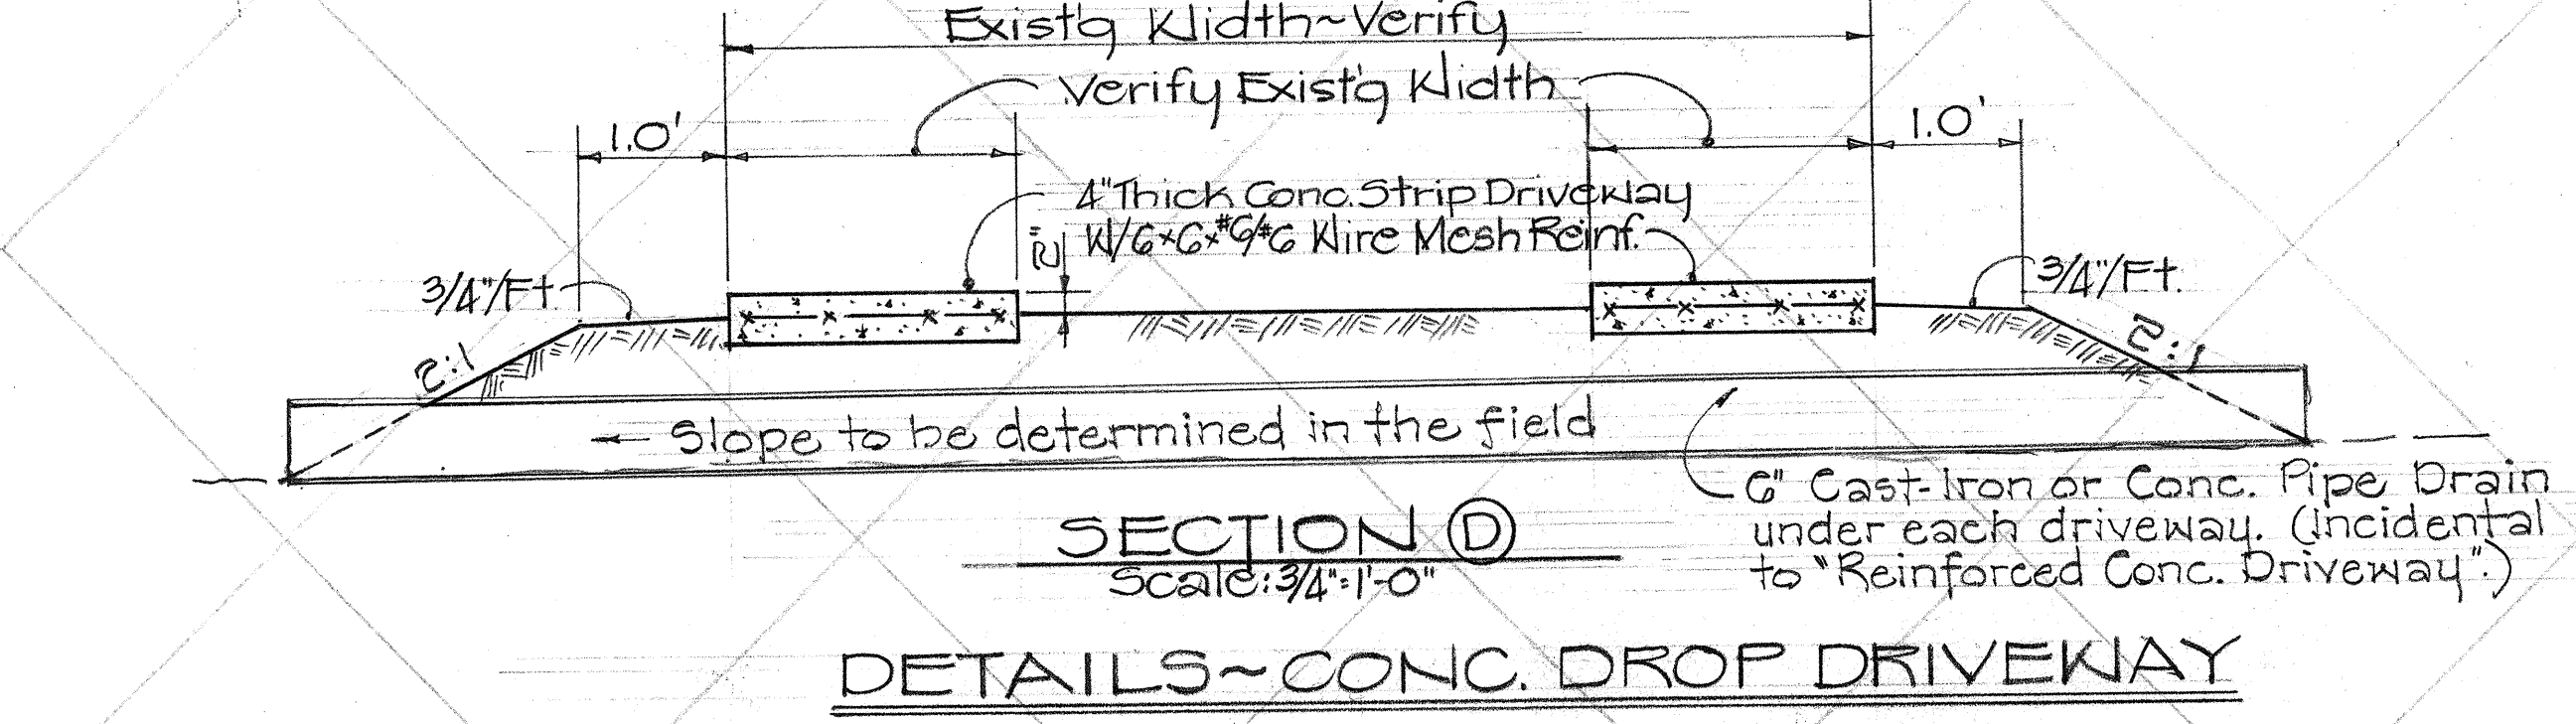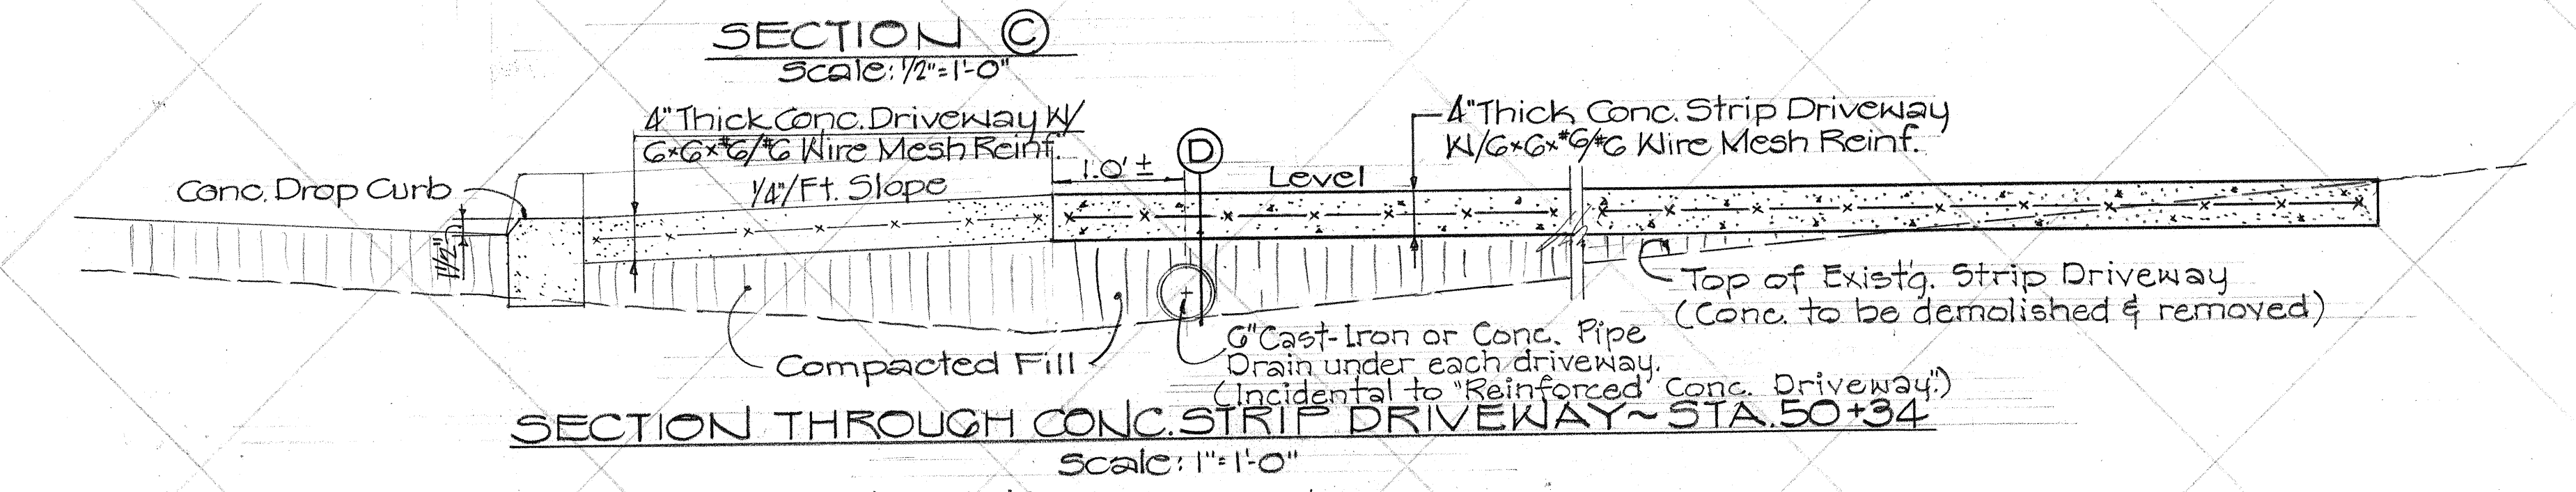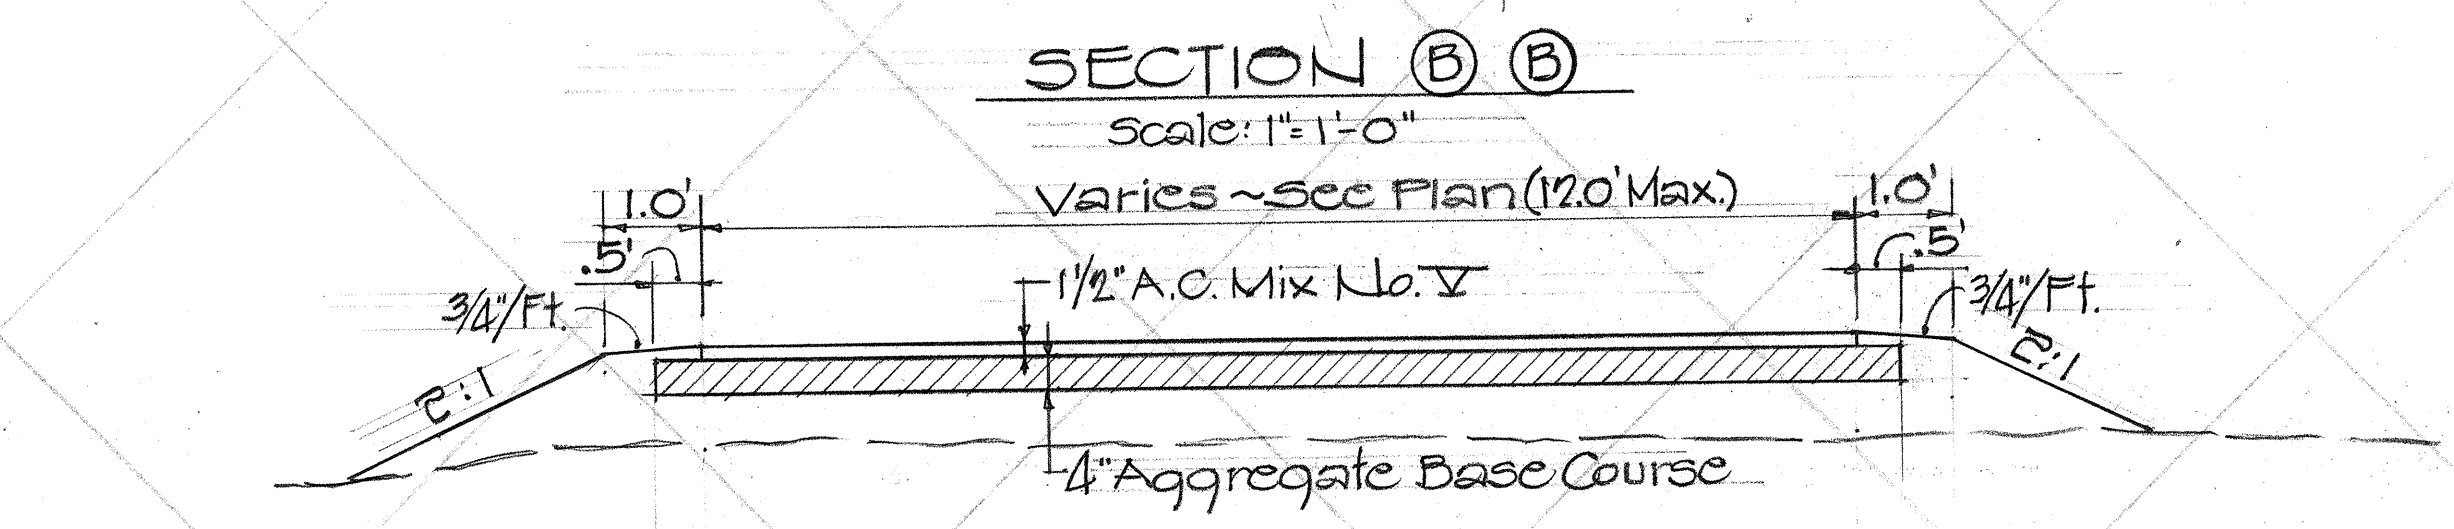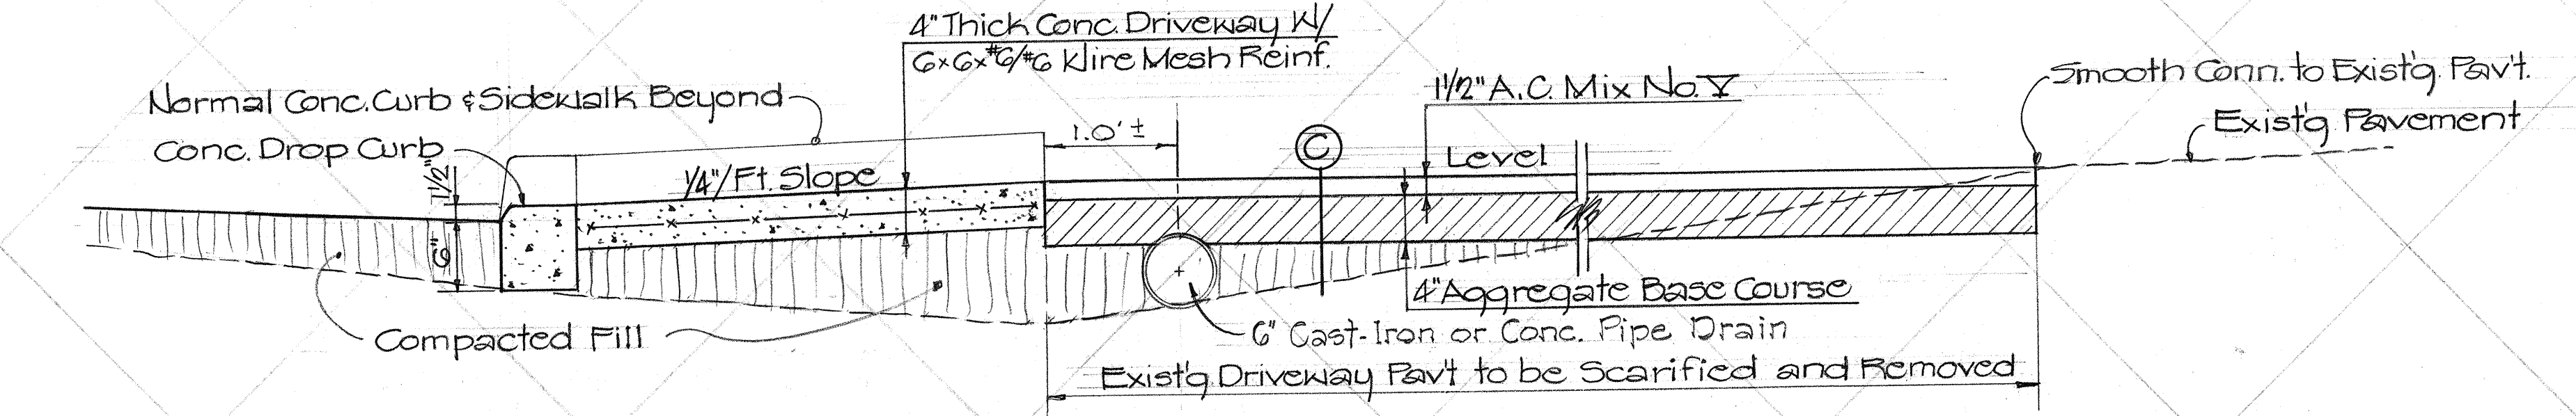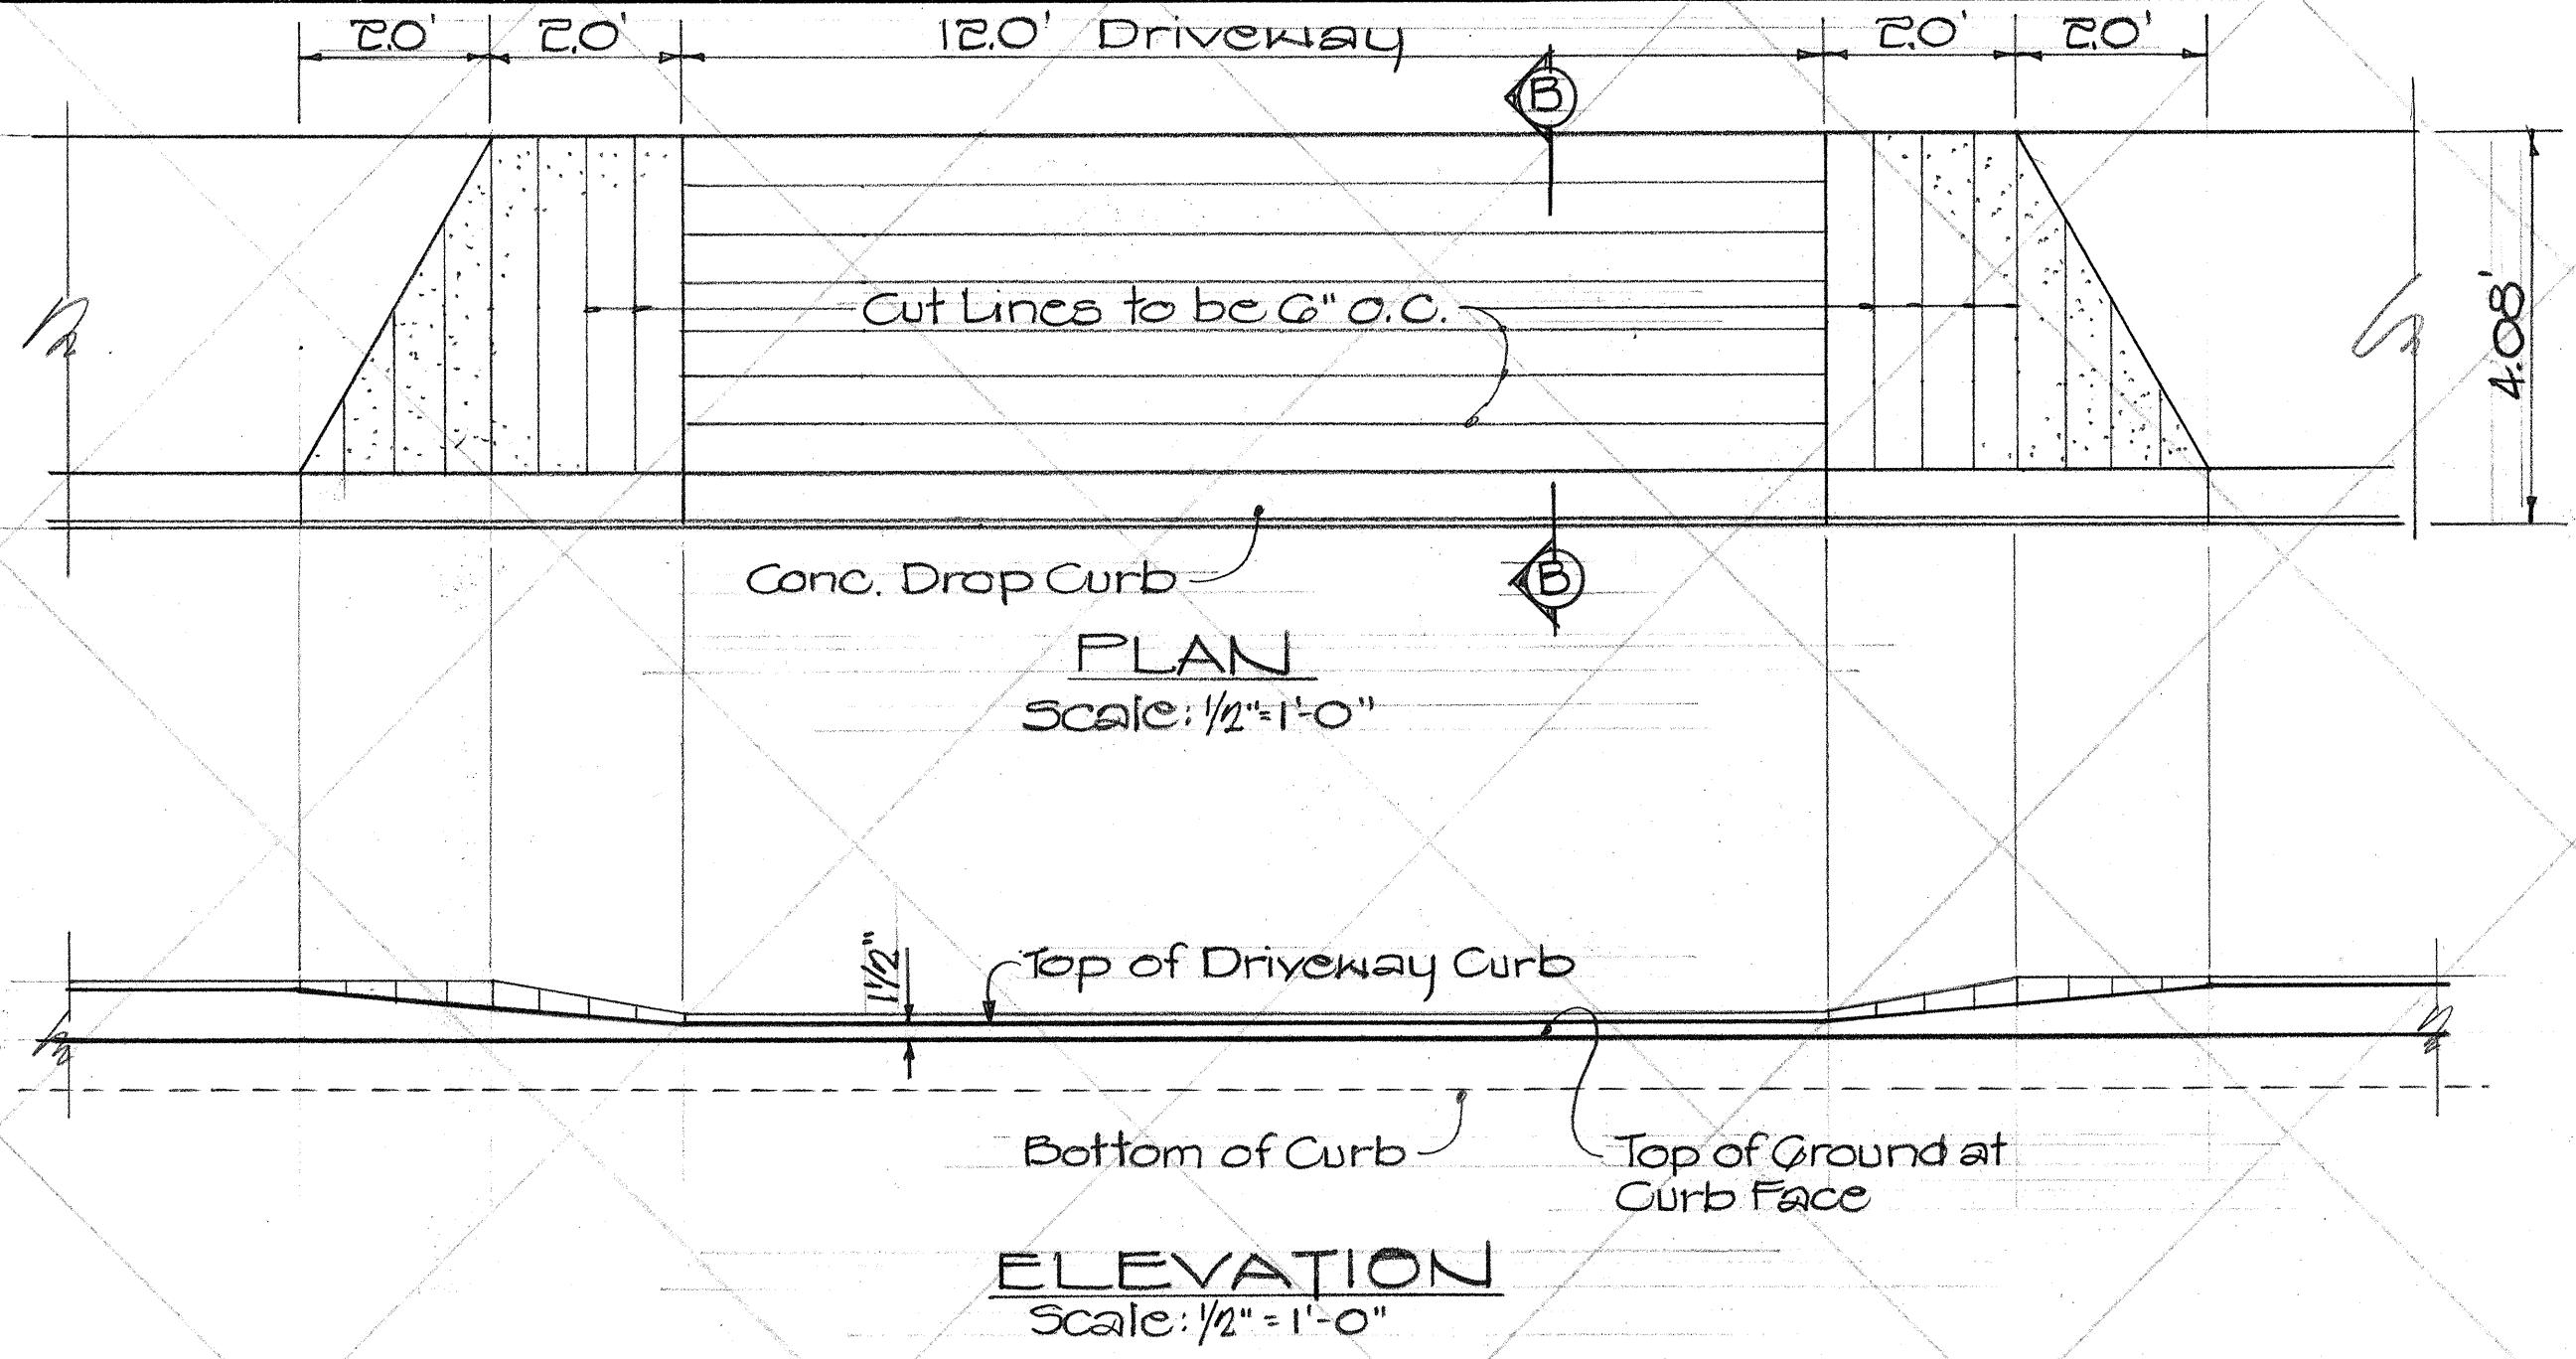

DETAILS~CONC. DROP DRIVEWAY

STATE OF HAWAII
DEPARTMENT OF TRANSPORTATION
HIGHWAYS DIVISION

DETAILS

CONSTRUCTION OF WALKWAYS,
CASTAWAY HOTEL TO LYDGATE
RESORT DEVELOPMENT

PROJ. No. BD-69-464
Scale: As shown. May 1970

SHEET No. 2 OF 2 SHEETS

DESIGNED BY	DATE
TRACED BY	
NOTED BY	
CHECKED BY	