
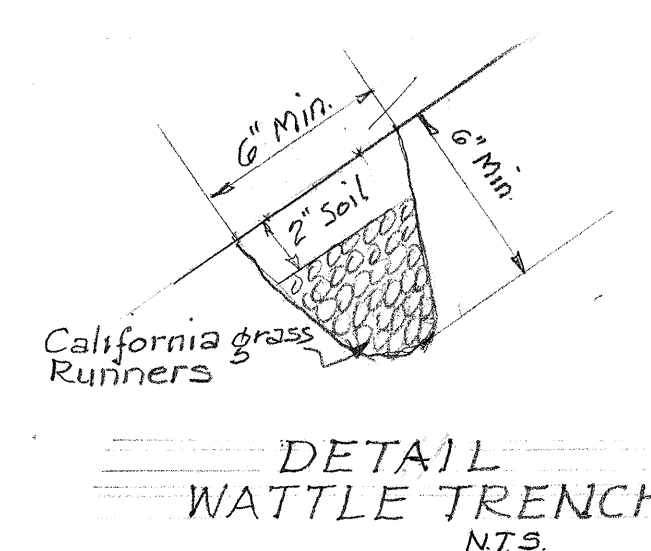
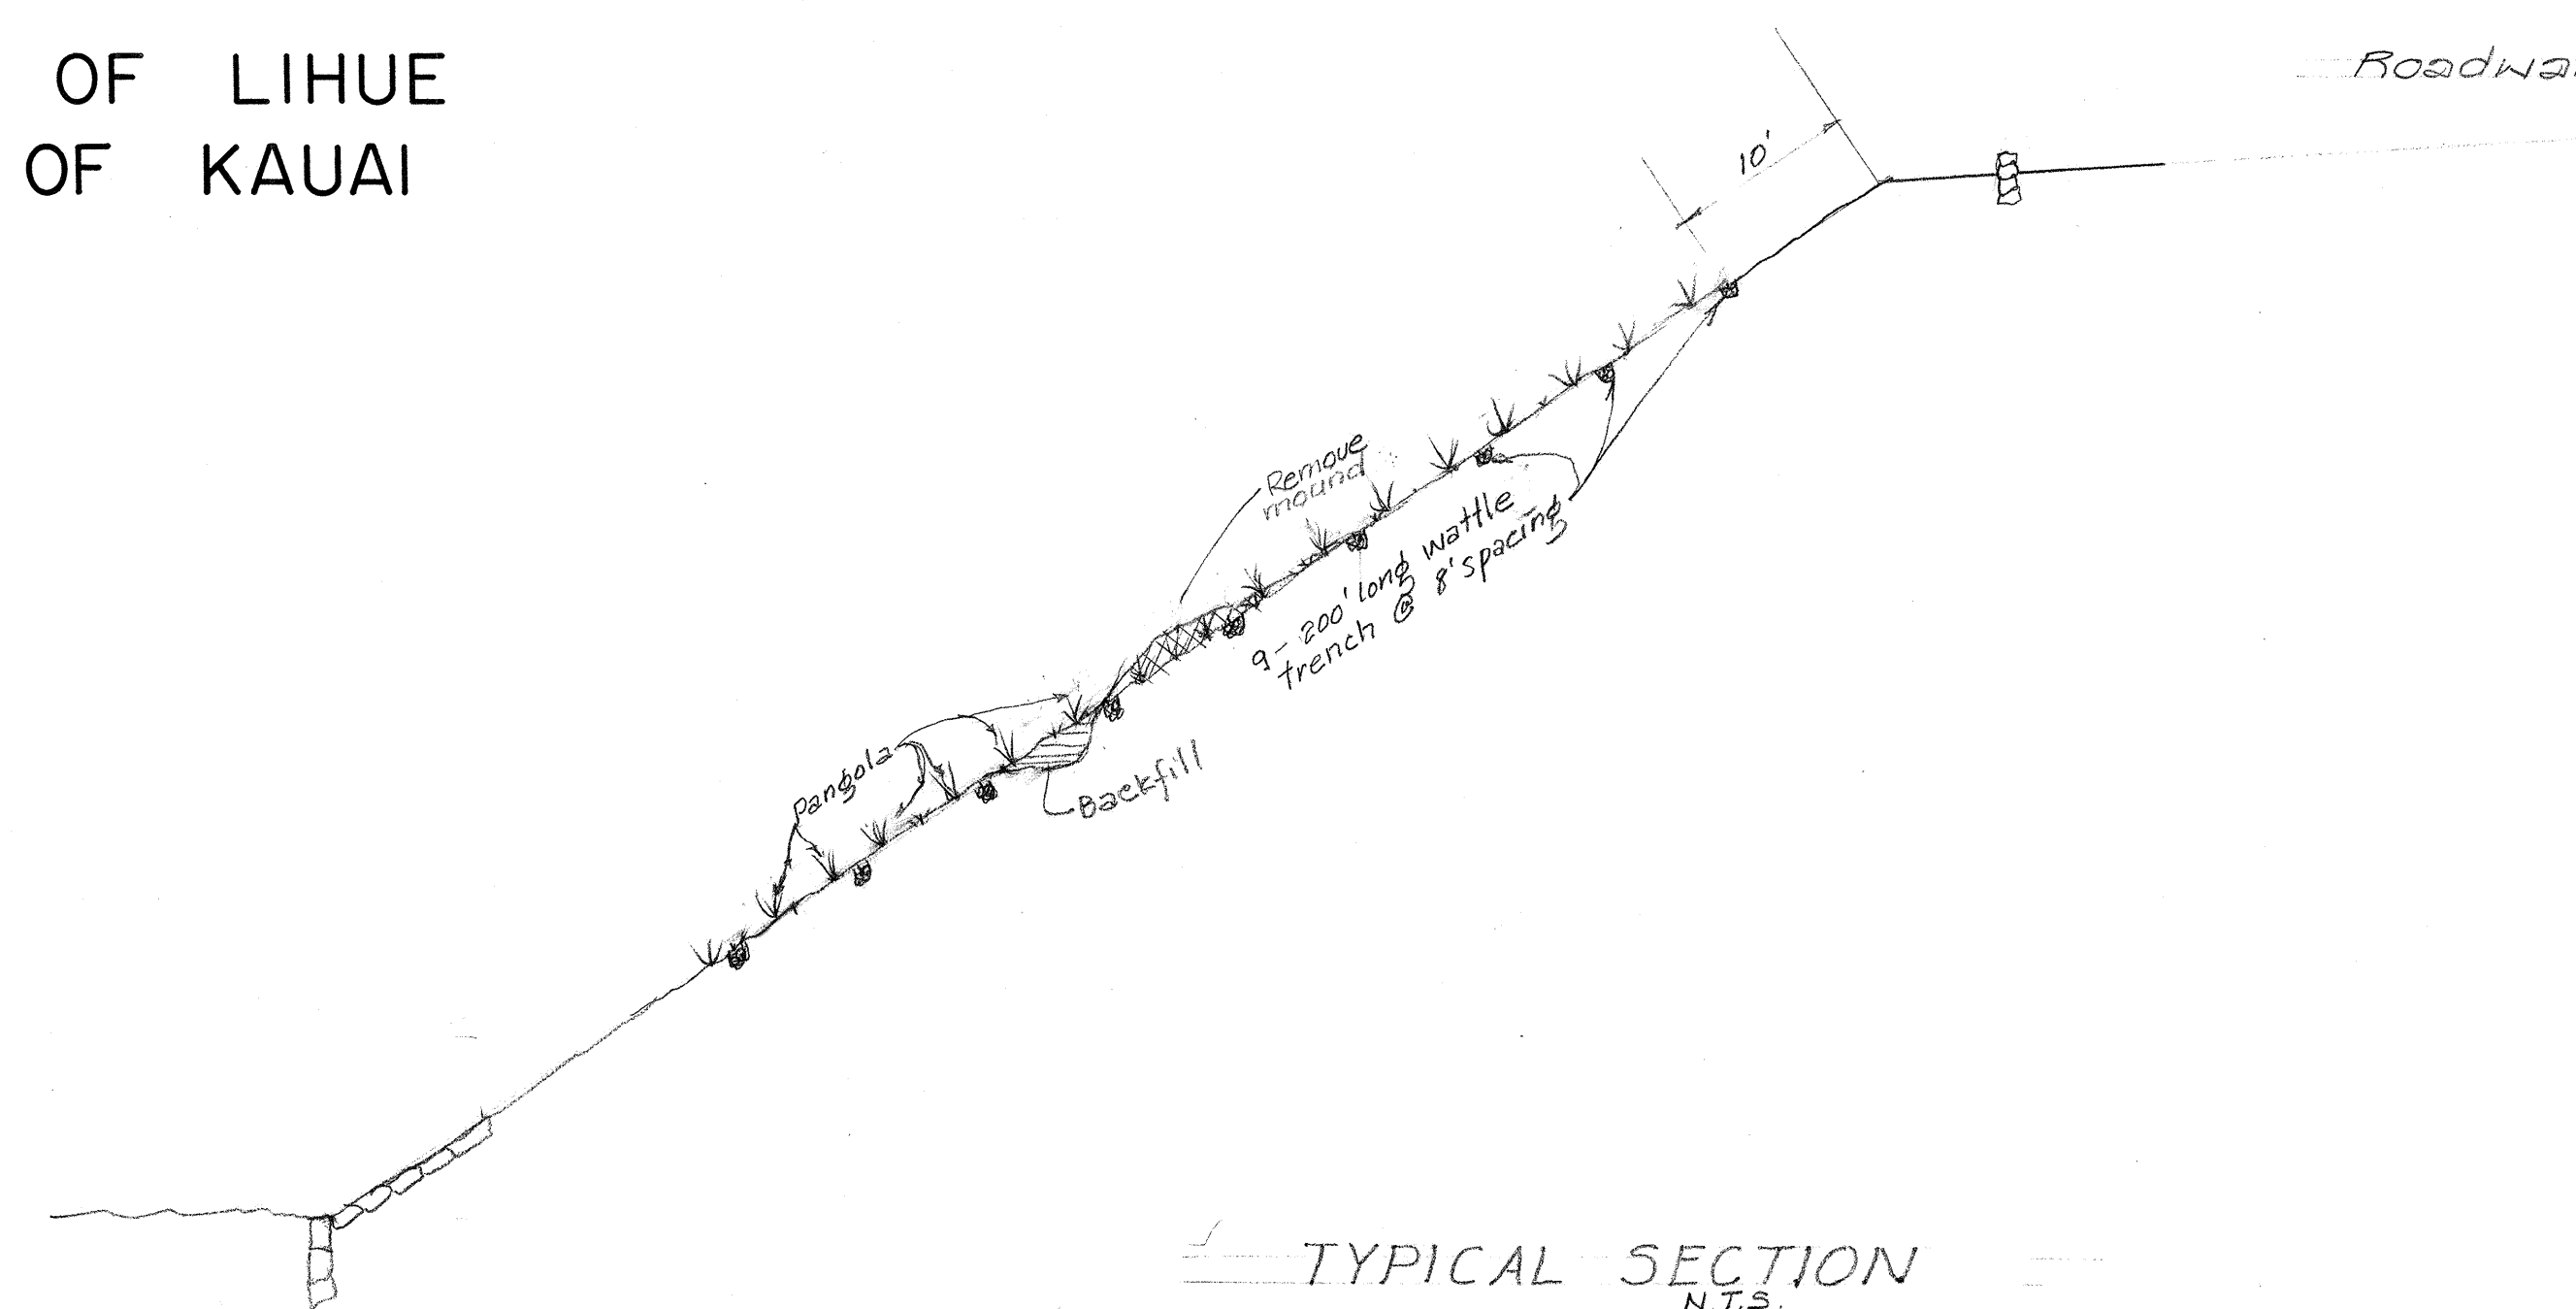


DIST. NO.	STATE	PROJ. NO.	FISCAL YEAR	SHEET NO.	TOTAL SHEETS
HAWAII	HAW.	56A-01-73	1973	1	1

STATE OF HAWAII
DEPARTMENT OF TRANSPORTATION
HIGHWAYS DIVISION


PLAN FOR
KUHIO HIGHWAY
SLOPE STABILIZATION
AT KAPAIA RETAINING WALL
PROJECT NO. 56A-01-73

DISTRICT OF LIHUE
ISLAND OF KAUAI

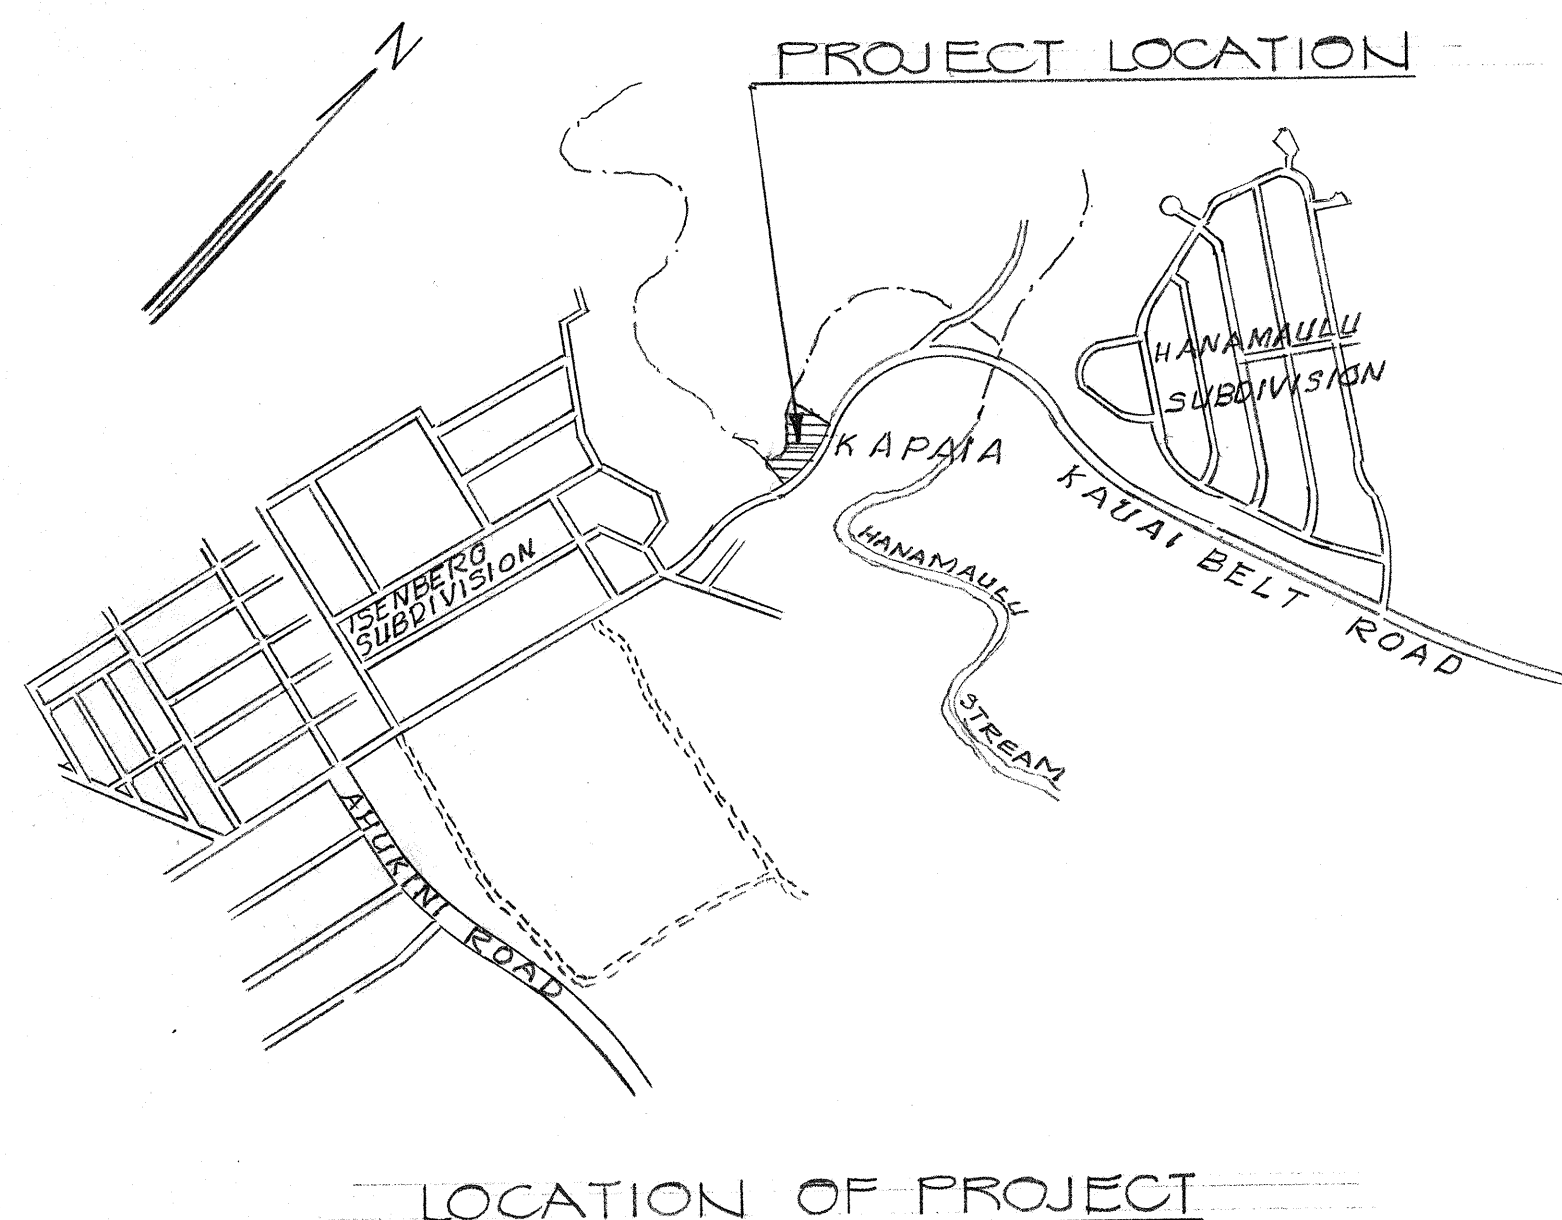

- NOTE:
- Existing growth of ironwood shall not be disturbed.
 - Pangola shall be planted 5 feet apart in rows.
 - Rows shall be spaced 4 feet apart.
 - Alternate rows shall be staggered.

DATE	_____
DESIGNED BY	_____
TRACED BY	_____
NOTED BY	_____
CHECKED BY	_____

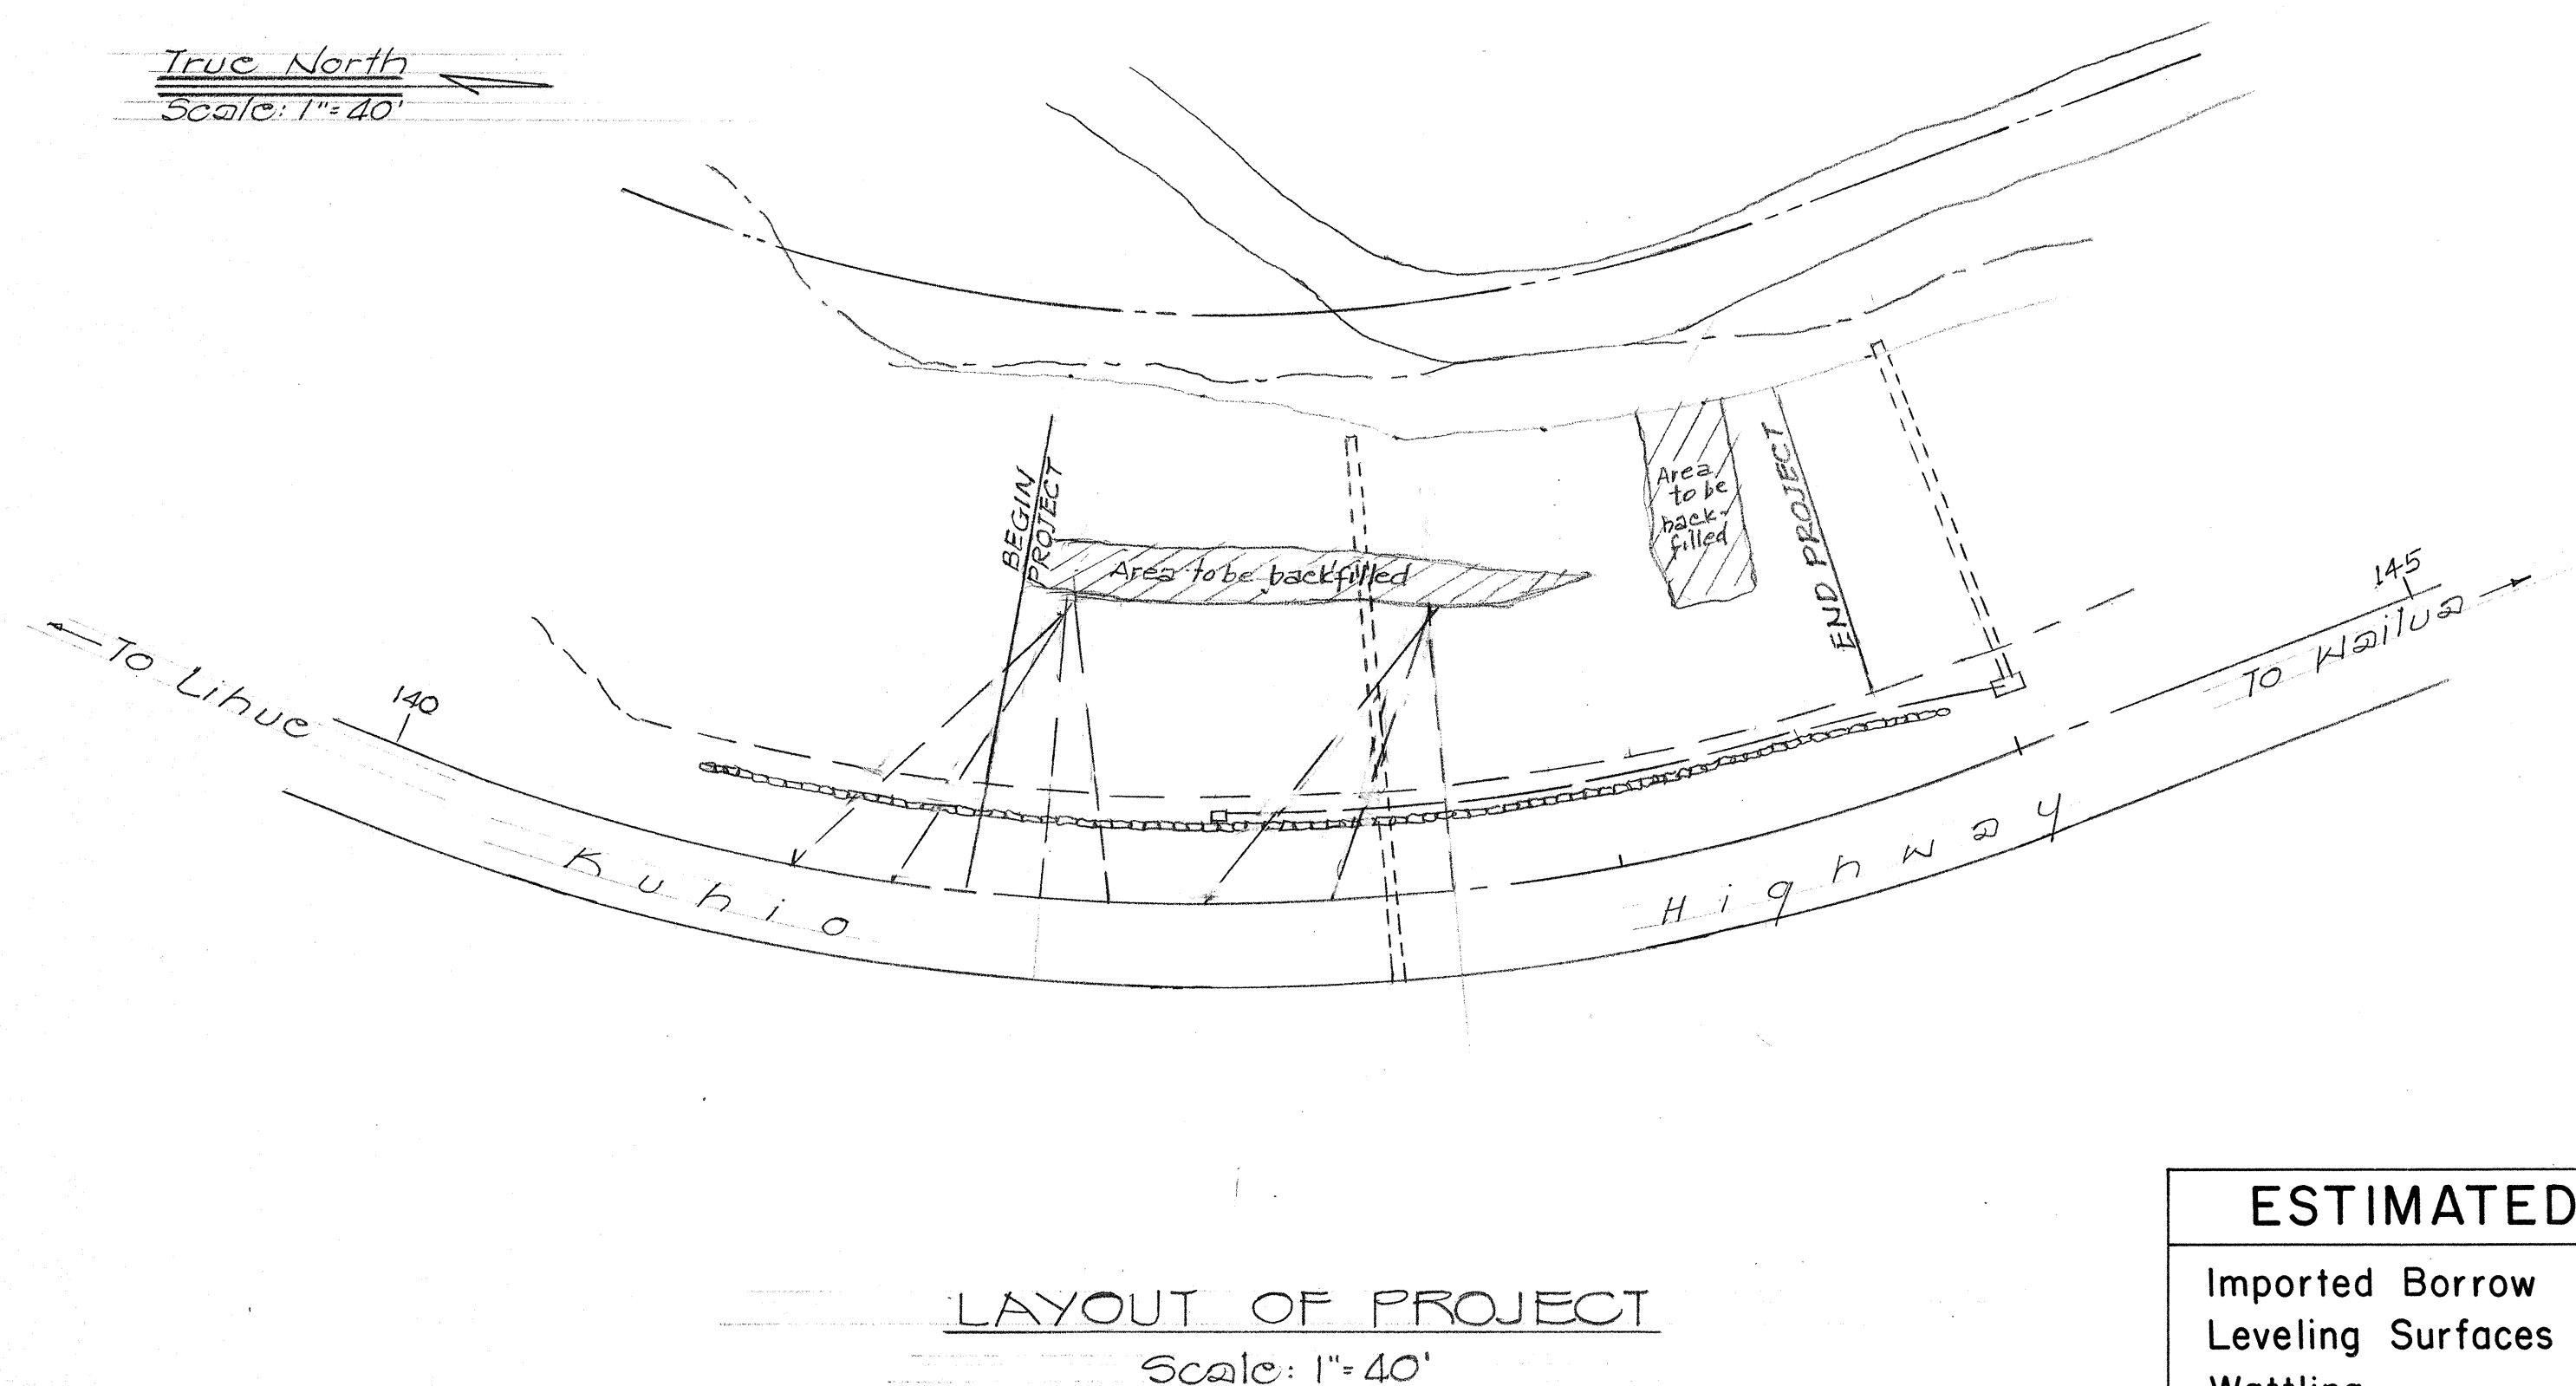

ESTIMATED	QUANTITY
Imported Borrow	L.S. (30 C.Y.)
Leveling Surfaces	L.S. (1,800 S.Y.)
Wattling	L.S. (1,800 L.F.)

DEPARTMENT OF TRANSPORTATION STATE OF HAWAII	
APPROVED:	
<i>Munny Lee</i> FOR DIR. OF TRANSPORTATION	7/18/73 DATE
SHEET No. 1 OF 1 SHEETS	