

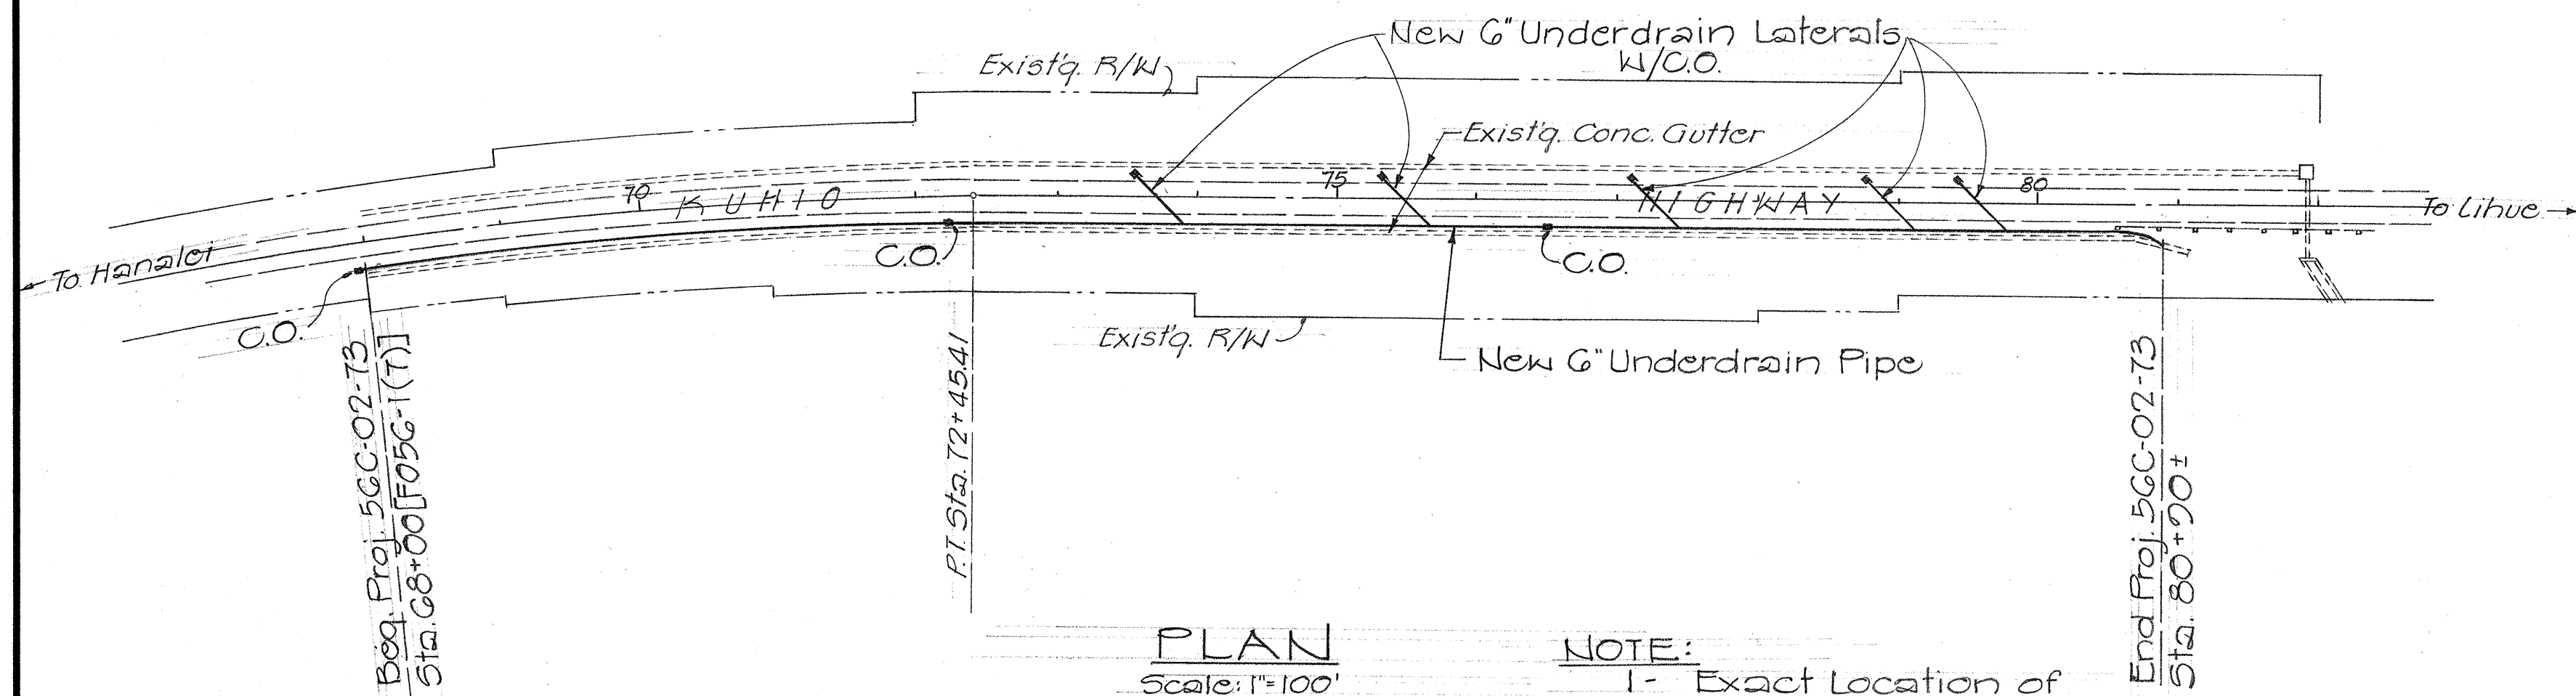
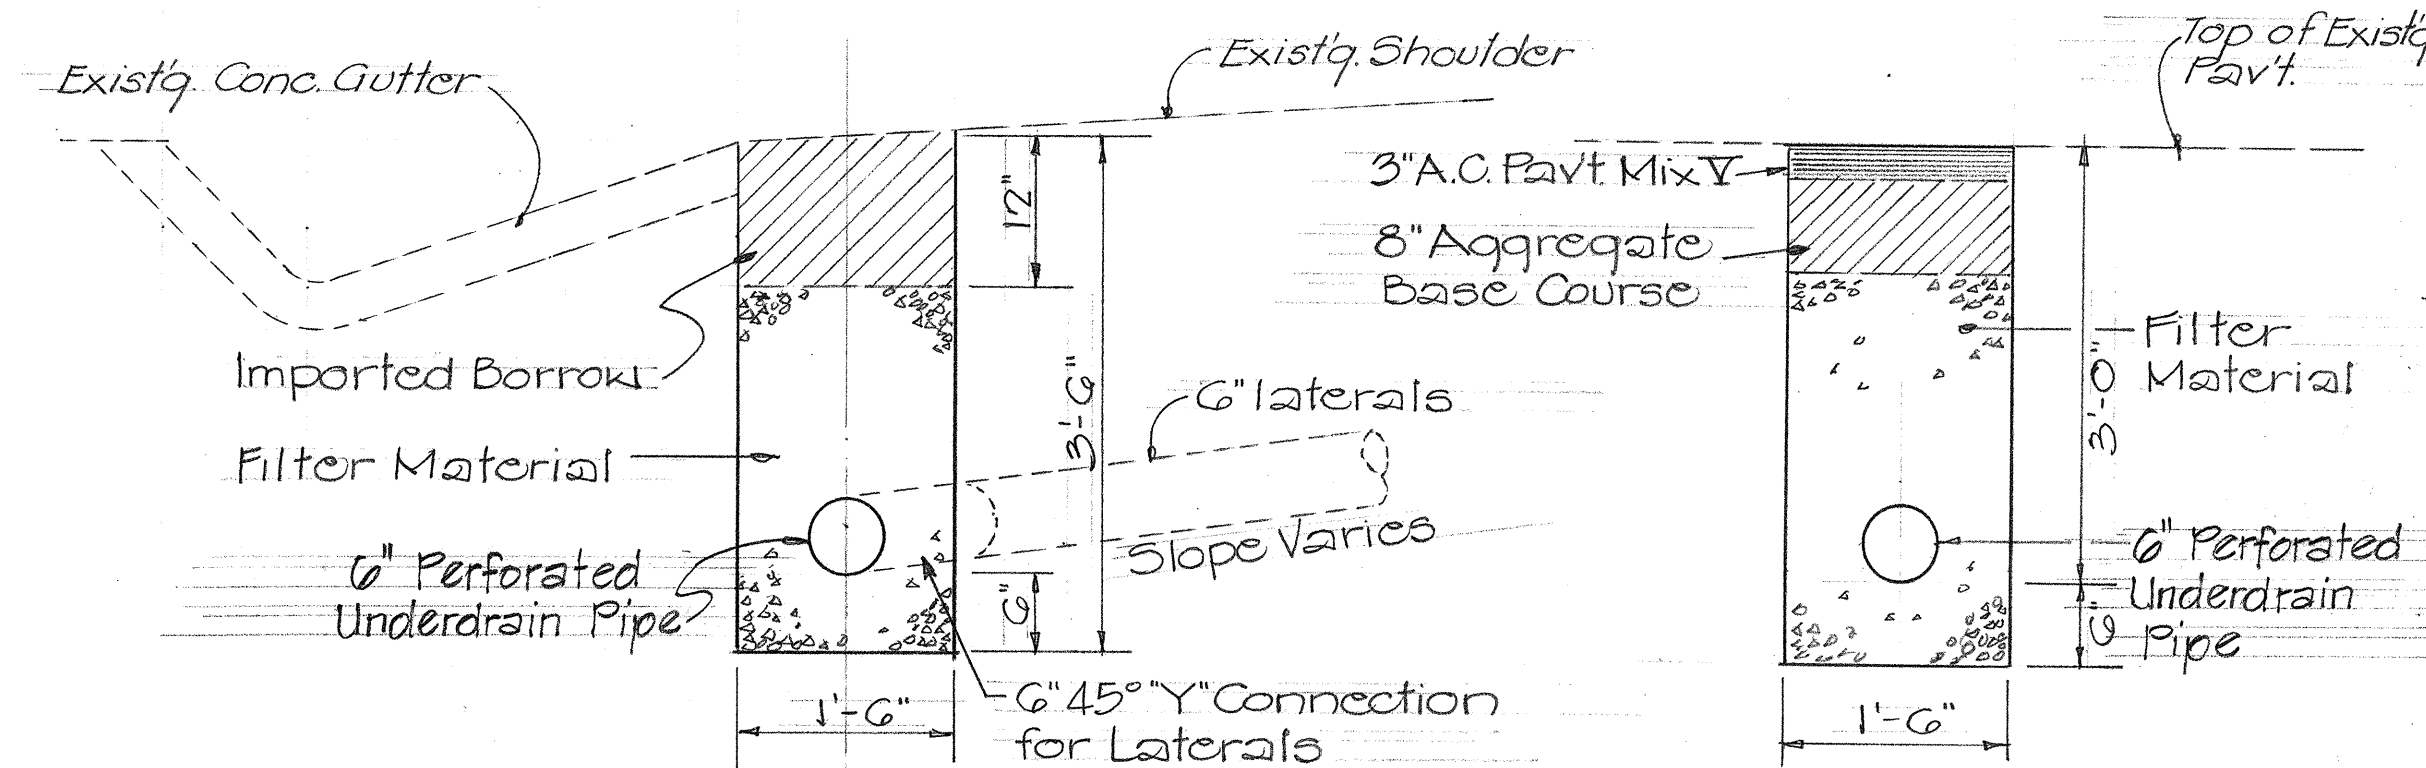




DIST. NO.	STATE	PROJ. NO.	FISCAL YEAR	SHEET NO.	TOTAL SHEETS
HAWAII	HAW.	56C-02-73	1973	2	2

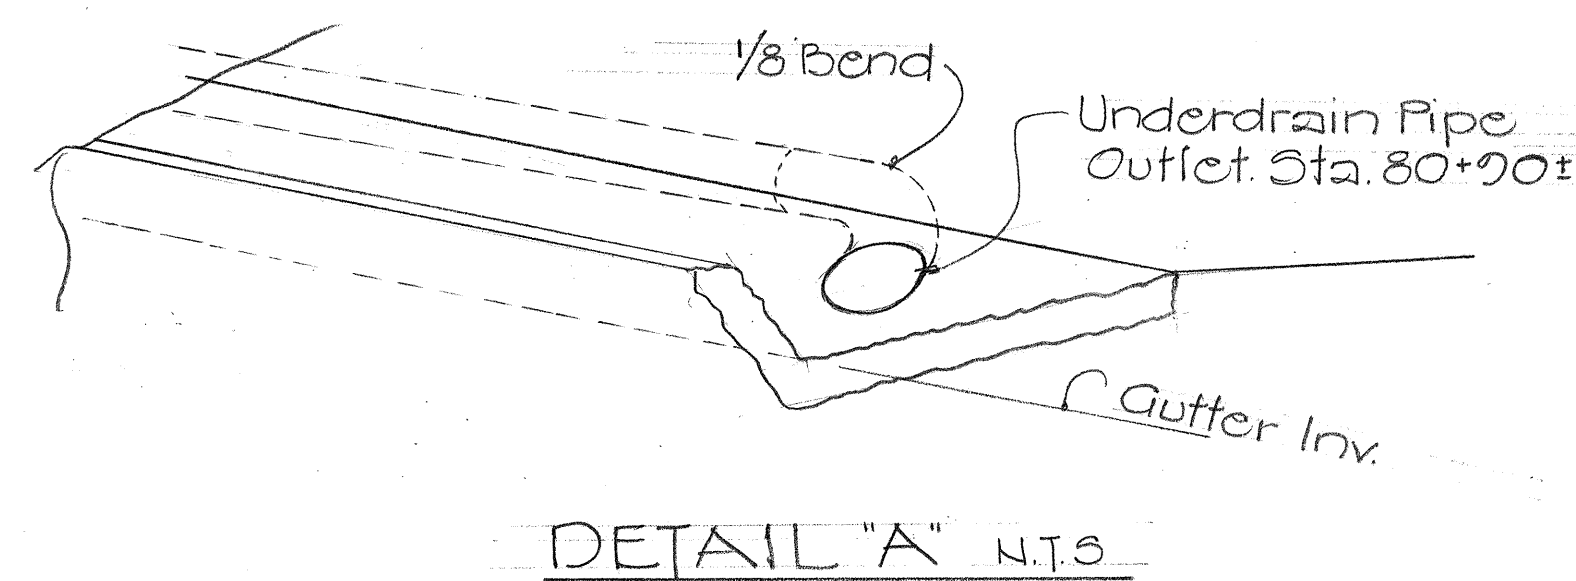

NOTE:
1- Exact Location of New 6" Laterals shall be Determined in the Field
2- All work necessary to restore pavement at laterals shall be considered incidental to Underdrain Laterals.

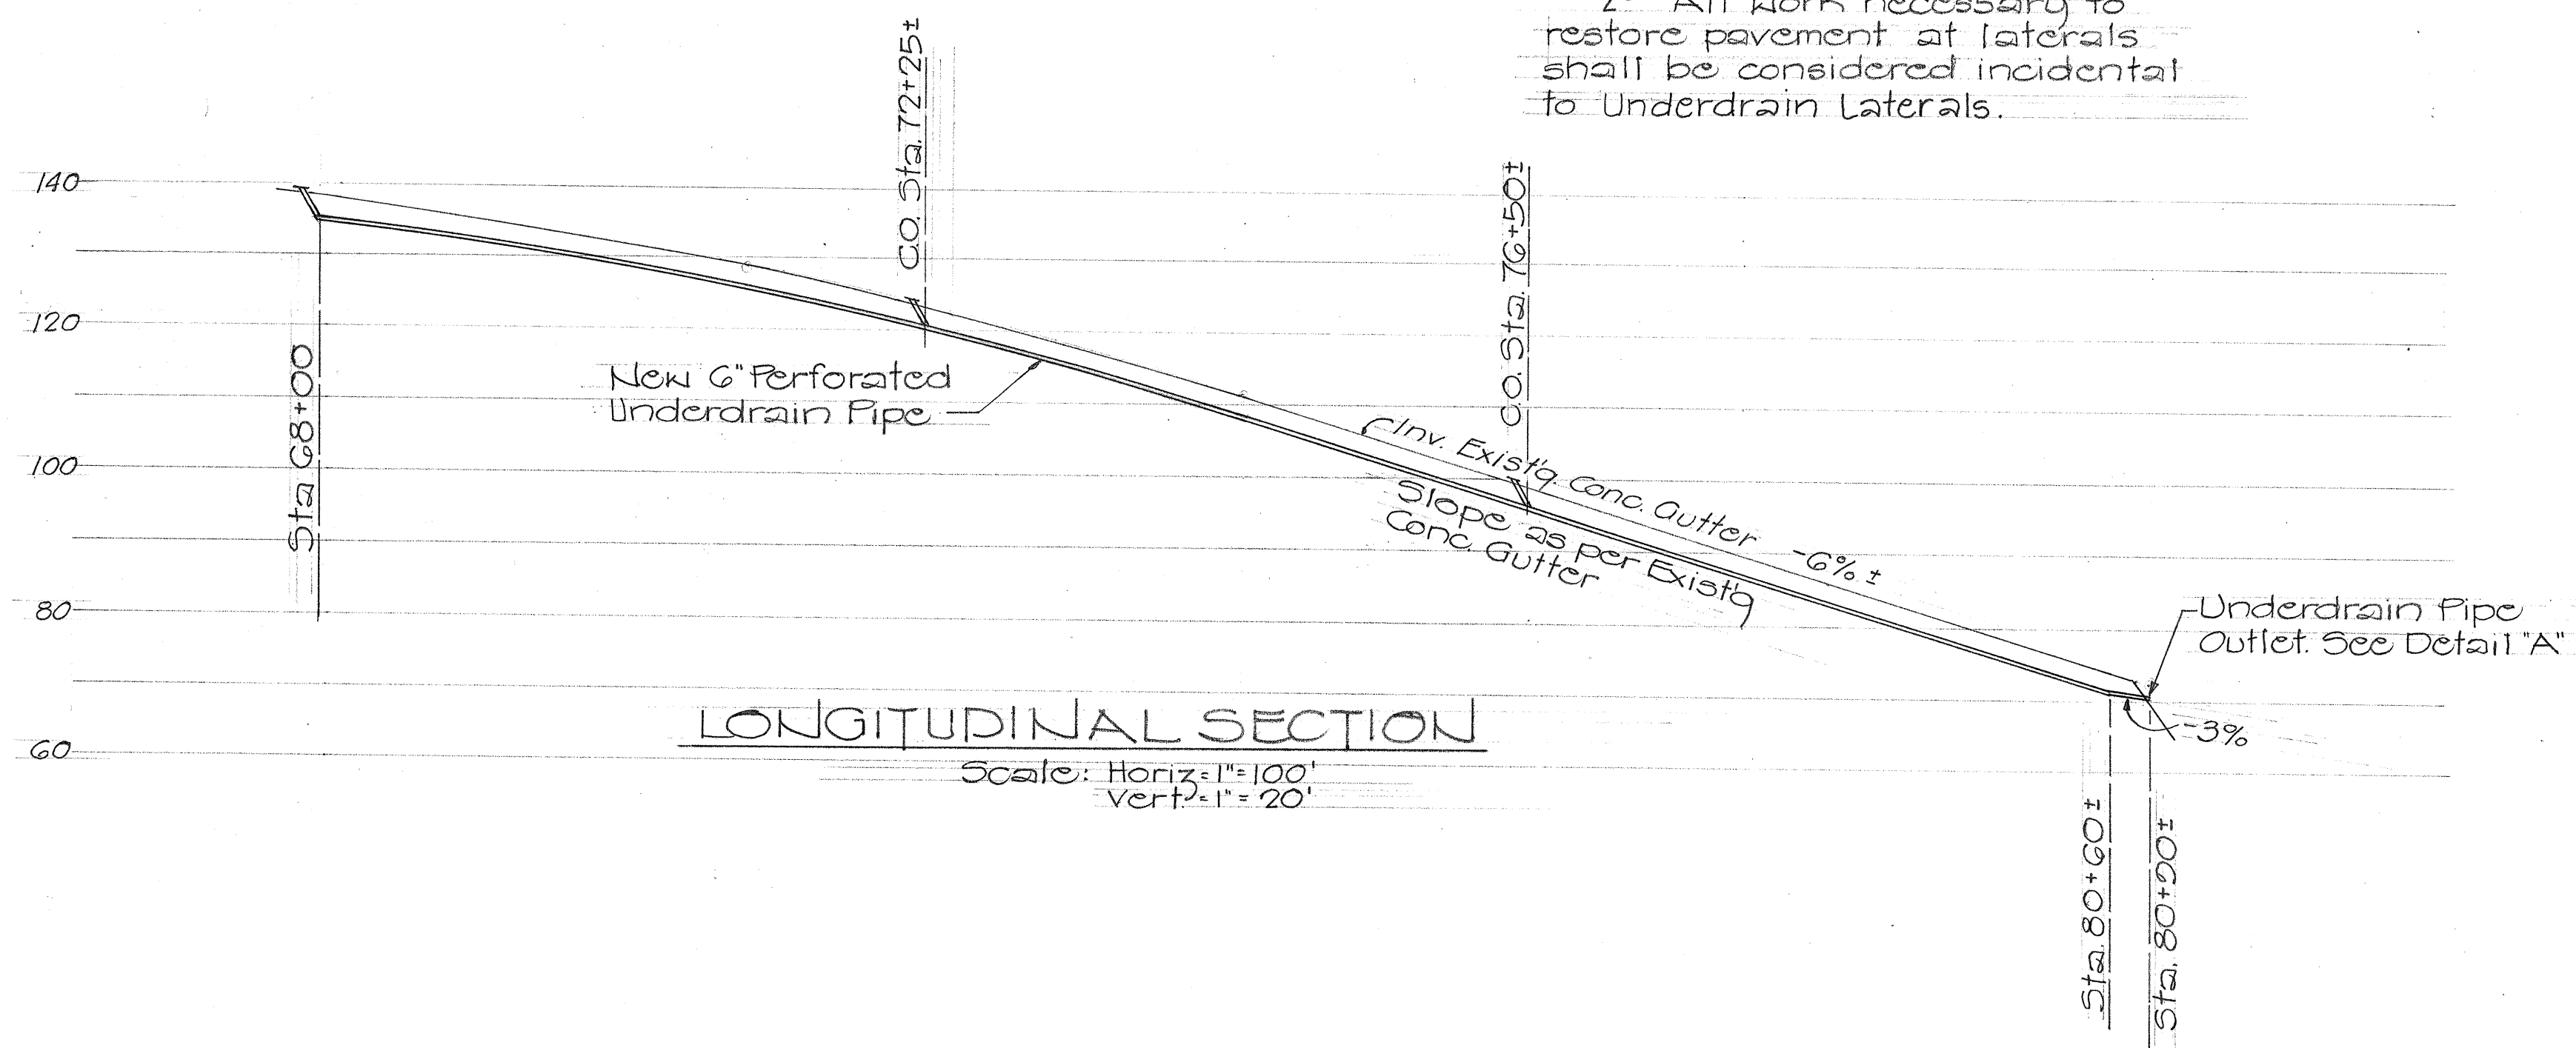

TYPICAL SECTION (LATERALS)
Scale: 3/4"=1'-0"

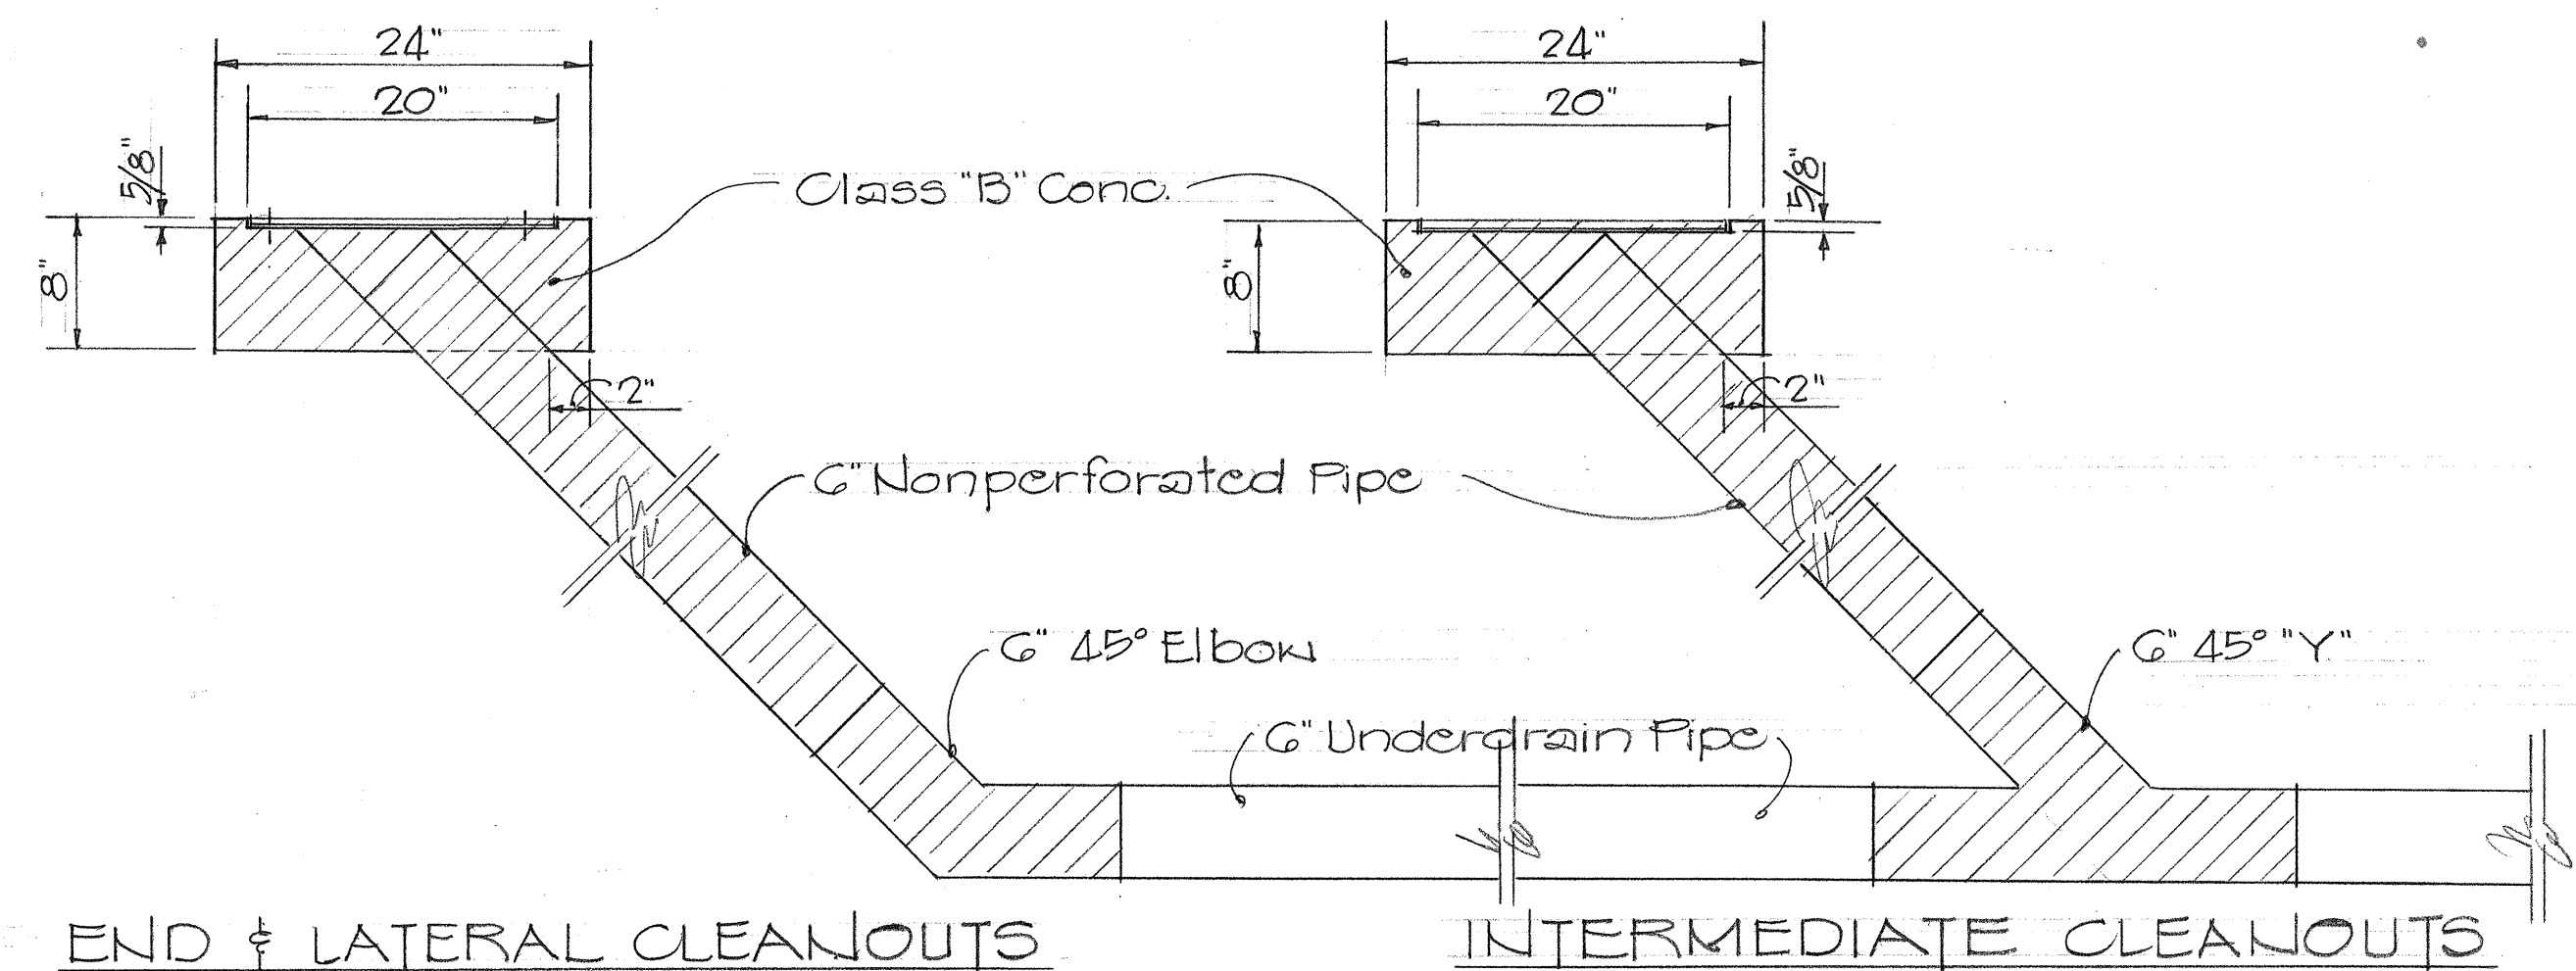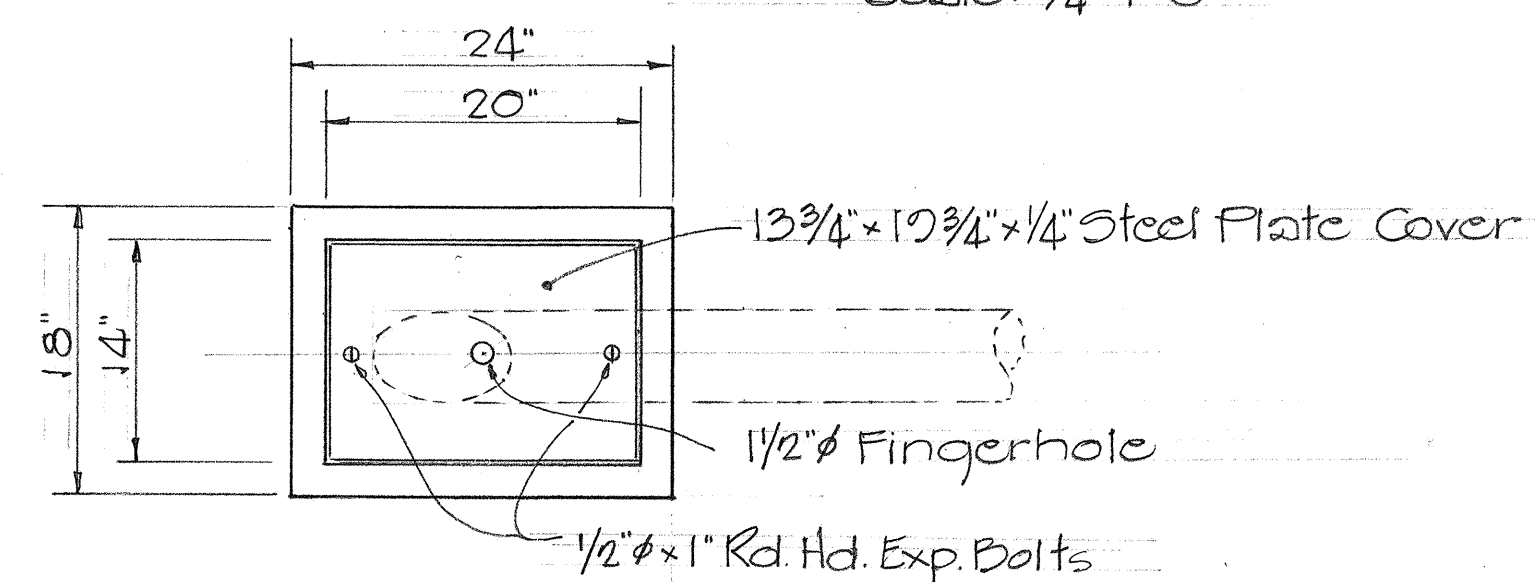

CLEANOUT DETAILS
Scale: 1"=1'-0"

NOTE: Hatched areas denote limit of payment for Cleanouts.

STATE OF HAWAII
DEPARTMENT OF TRANSPORTATION
HIGHWAYS DIVISION

PLAN, PROFILE & DETAILS

KAUAI BELT ROAD
PROJECT NO. 56C-02-73

Scale: As Shown Jan. 1973

SHEET No. 1 OF 2 SHEETS