

INDEX TO DRAWINGS

SHEET NO.	DESCRIPTION
1	TITLE SHEET
2	PLAN, PROFILE & DETAILS


STATE OF HAWAII
DEPARTMENT OF TRANSPORTATION
HIGHWAYS DIVISION

PLANS FOR
KAUAI BELT ROAD,
DRAINAGE IMPROVEMENT
AT ANAHOLA


PROJECT NO. 56C-02-73

DISTRICT OF KAWAIHAU
ISLAND OF KAUAI

DIST. NO.	STATE	PROJ. NO.	FISCAL YEAR	SHEET NO.	TOTAL SHEETS
HAWAII	HAW.	56C-02-73	1973	1	2

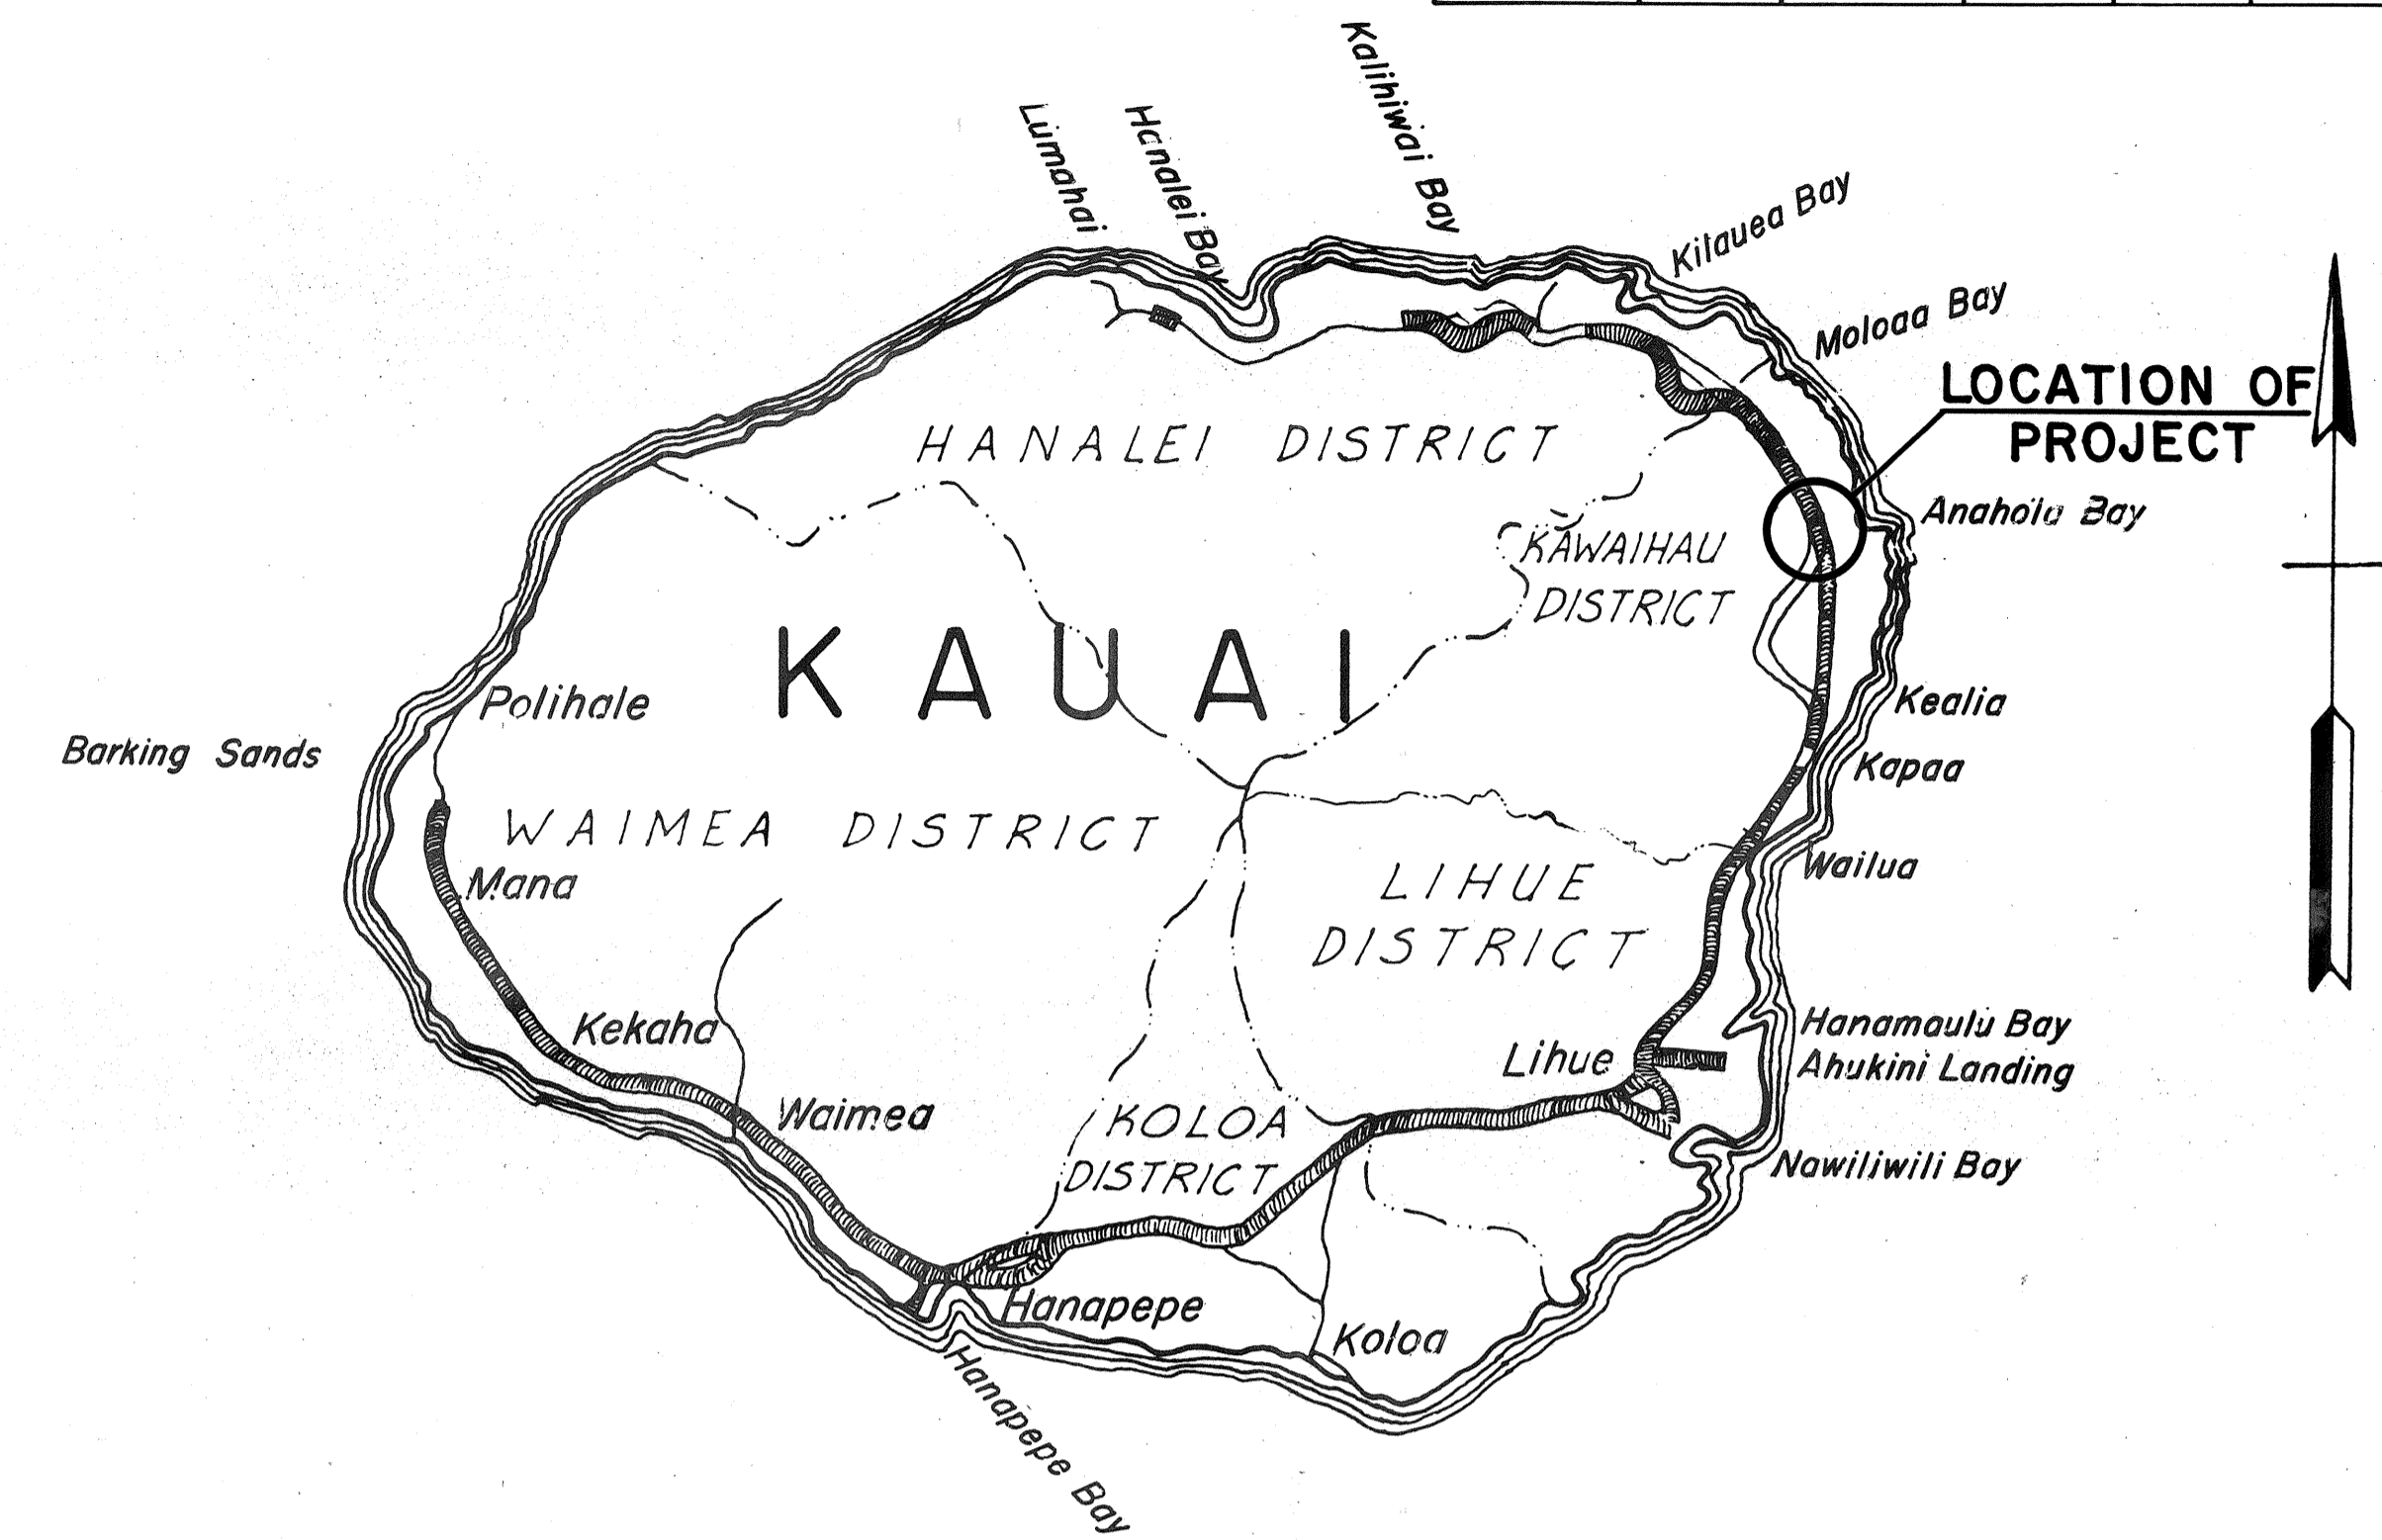

Kawai District Designed By
 R. Tsuzuki PS&E By
 548-2456 Phone-Loc
 March 1973 Date

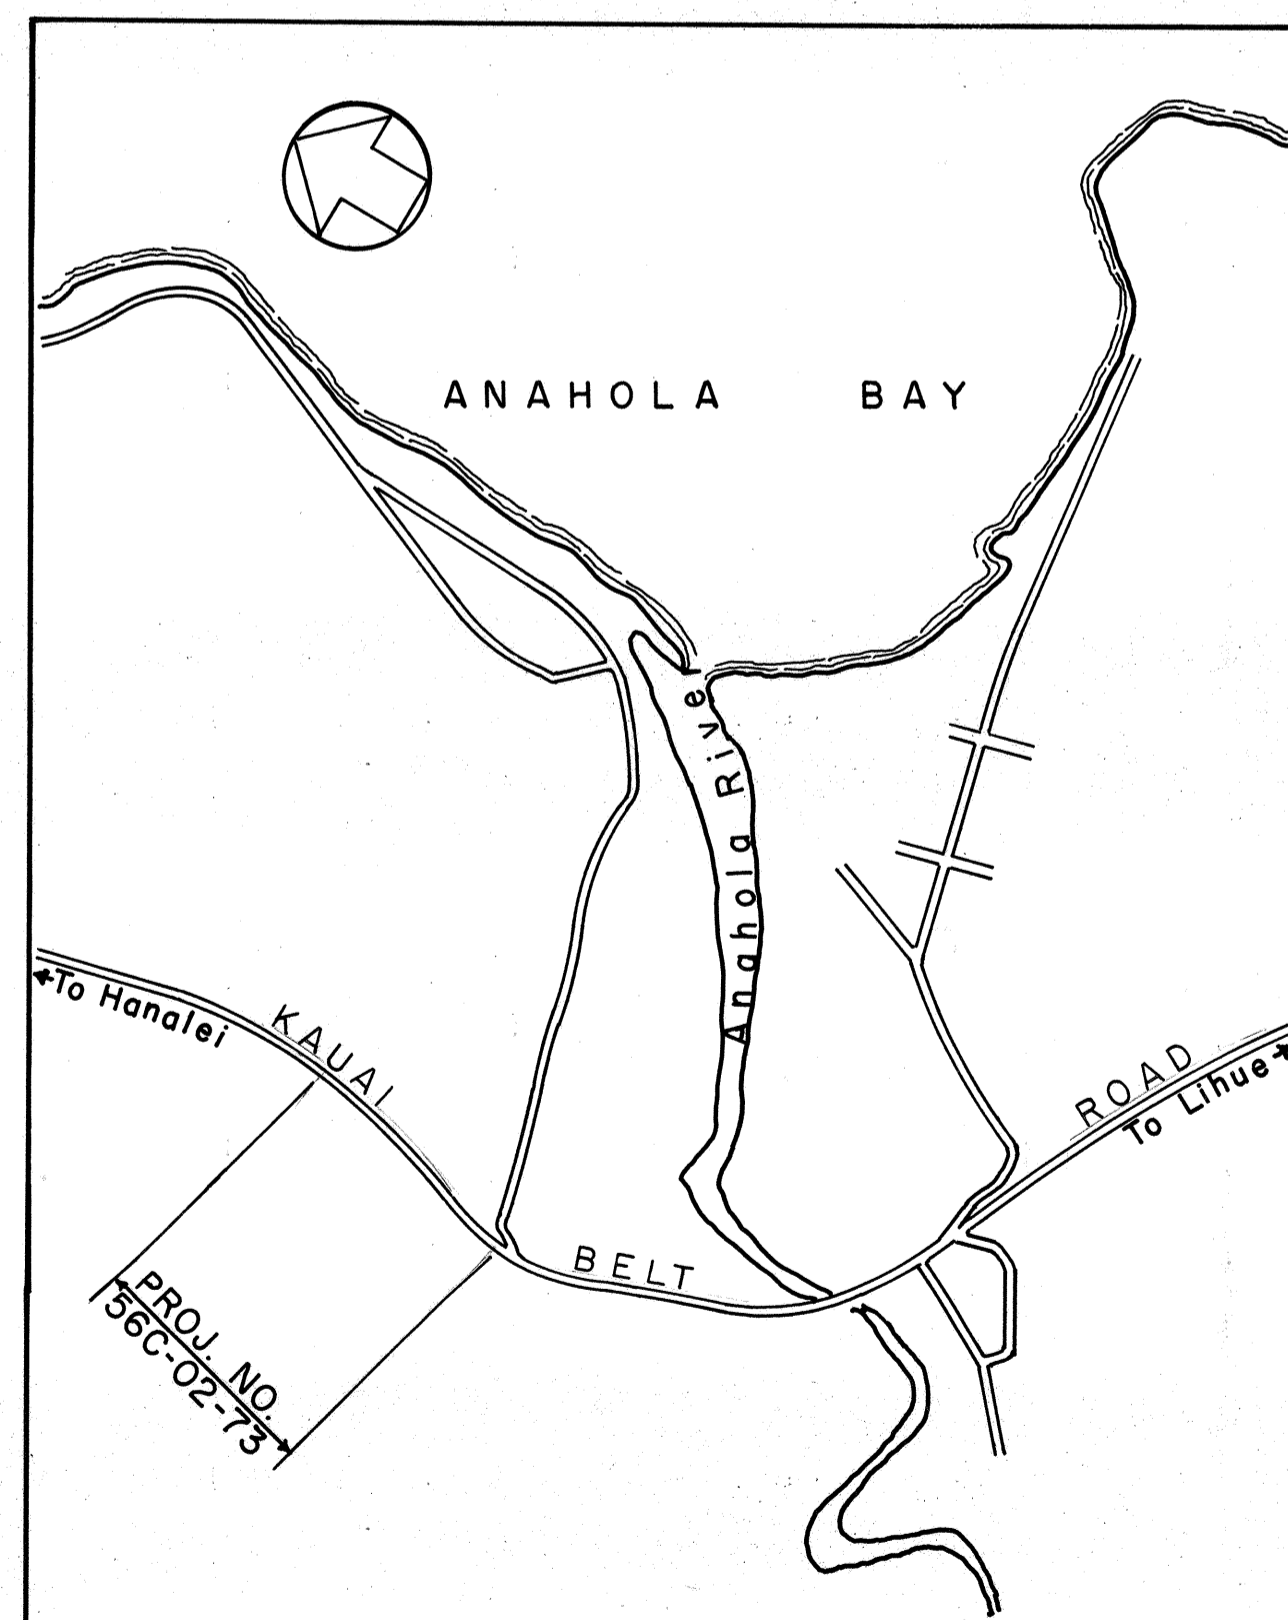

LAYOUT OF PROJECT
SCALE: 1" = 1000'

SURVEY PLOTTED BY	DATE
TRACED BY	
DRAWN BY	
NOTE BOOK QUANTITIES CHECKED BY	
CHECKED BY	

DEPARTMENT OF TRANSPORTATION
STATE OF HAWAII
APPROVED:
Murray Lee 5/23/73
FOR DIR. OF TRANSPORTATION DATE